






| TYPE | SIZE        | CELL LVL | INTEL LVL |
|------|-------------|----------|-----------|
| D1   | 1000 X 2000 | ---      | 2500      |
| D2   | 800 X 2100  | ---      | 2100      |
| D3   | 750 X 2100  | ---      | 2100      |
| DW1  | 6470 X 2050 | 900      | 2500      |
| DW2  | 5905 X 2050 | 900      | 2500      |
| DW3  | 3800 X 1800 | 900      | 2500      |
| W1   | 1200 X 1800 | 1200     | 2500      |
| W2   | 3000 X 1800 | 1200     | 2500      |
| V1   | 450 X 1000  | 1500     | 2500      |

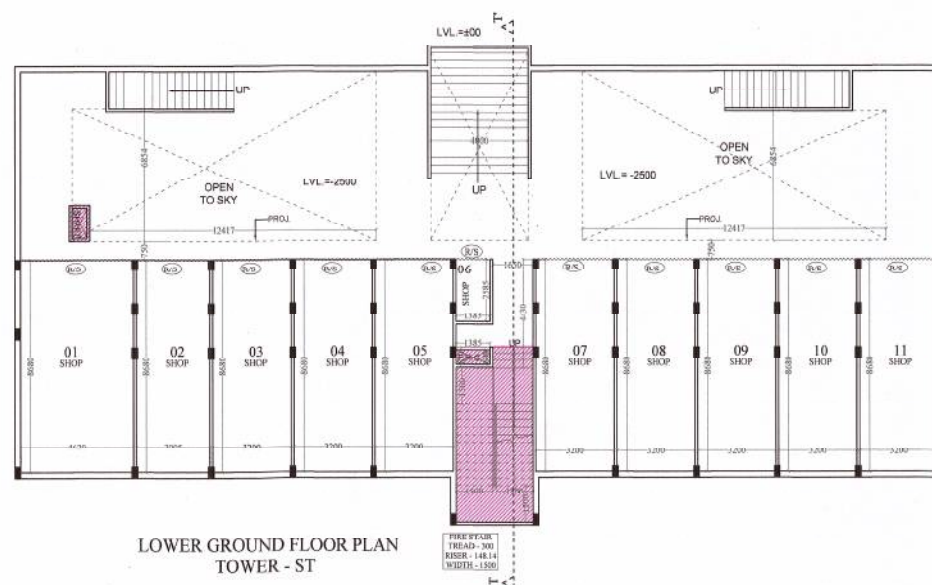

LOWER GROUND FLOOR PLAN  
TOWER - ST

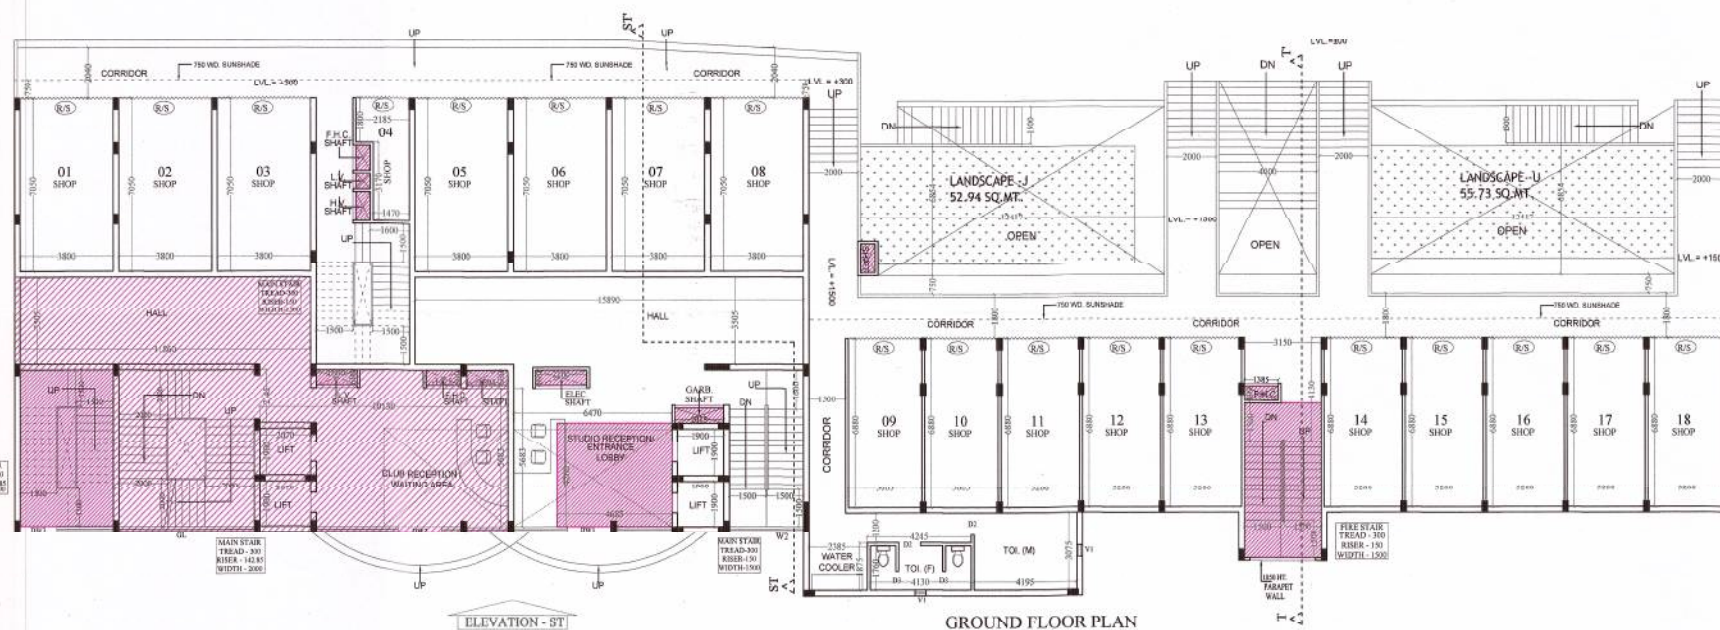

GROUND FLOOR PLAN  
TOWER - ST

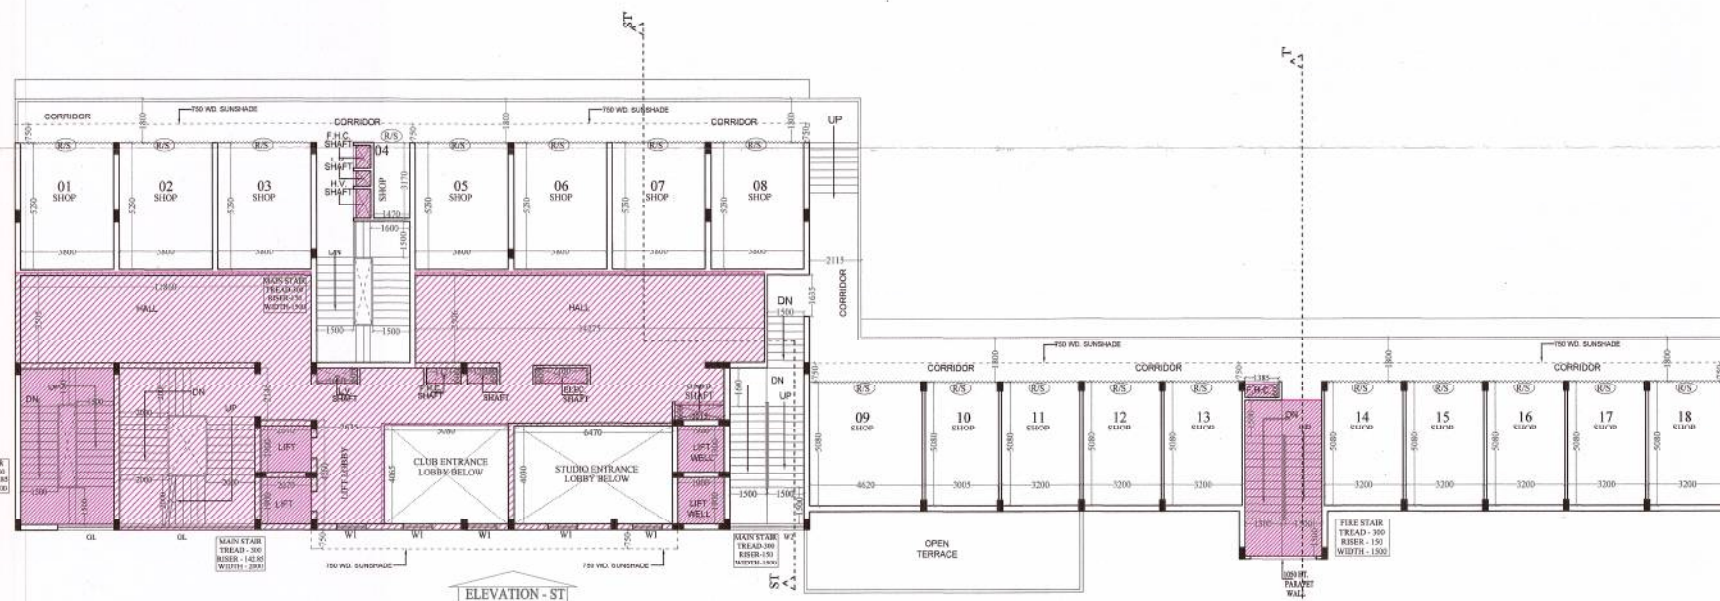

1st FLOOR PLAN  
TOWER - ST

PROJECT :-  
 GAYATRI AURA  
 GROUP HOUSING AT PLOT  
 NO.-GH-11, SEC.-01 GREATER NOIDA  
 BUILDERS & PROMOTER :-  
 M/S GAYATRI HOSPITALITY &  
 REALCON LTD.  
 DRAWING TITLE :- TOWER - ST  
 LOWER GROUND TO 1st FLOOR PLAN

ARCHITECTS :-  
 Space Designers International  
 B - 34, SECTOR-67, NOIDA  
 Ph : +91 9711633717, 16, 19 & 20  
 Mob : 9811070399, 9811336231  
 e-mail : spacedi@gmail.com, www.spacedi.com

DRAWN BY :- CHECKED BY :- SCALE DATED :-  
 SANJAY VISAL 1 : 150

OWNER'S SIGN  
 ARCHITECT'S SIGN  
 DRG.NO. - 49