
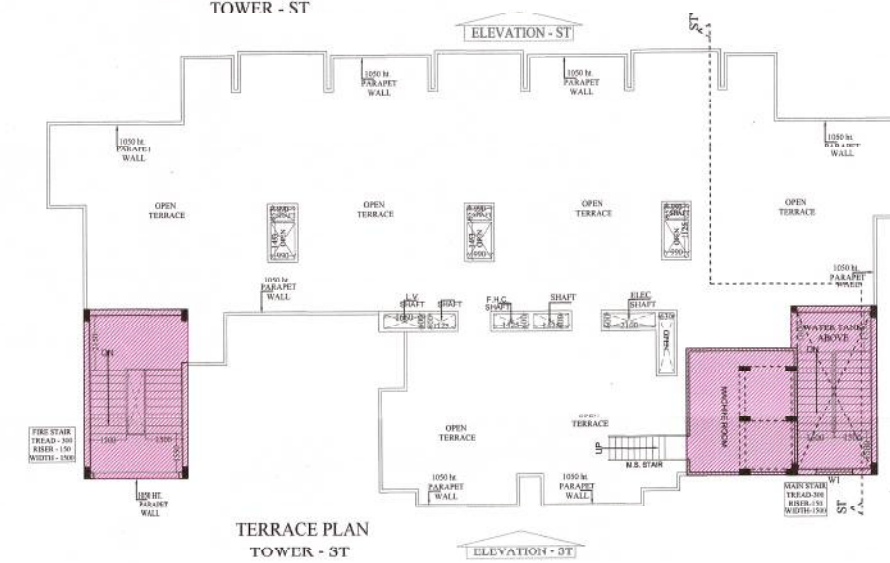
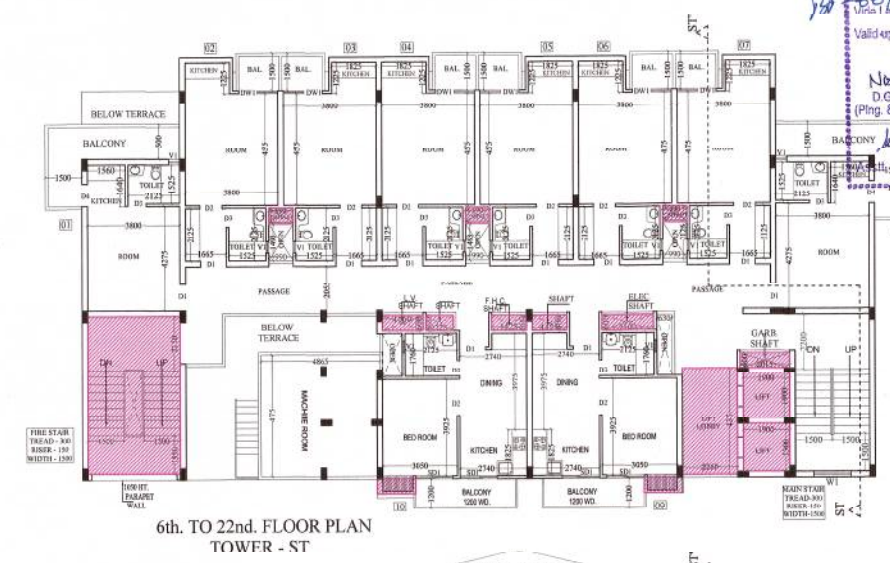
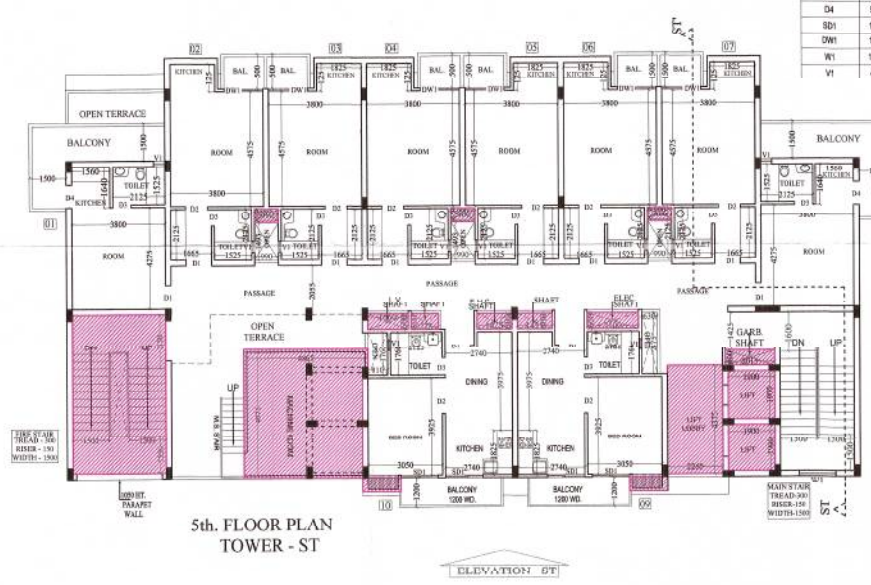
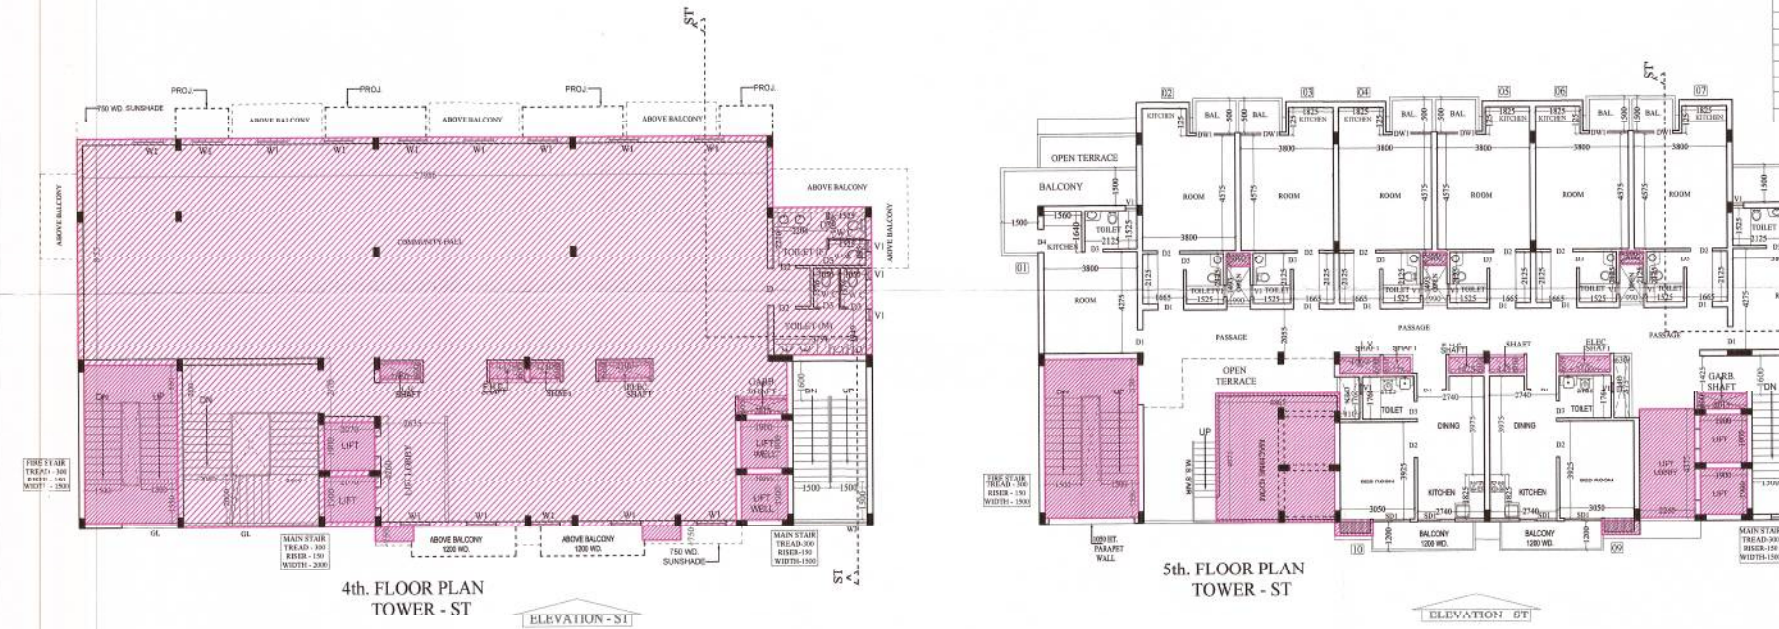
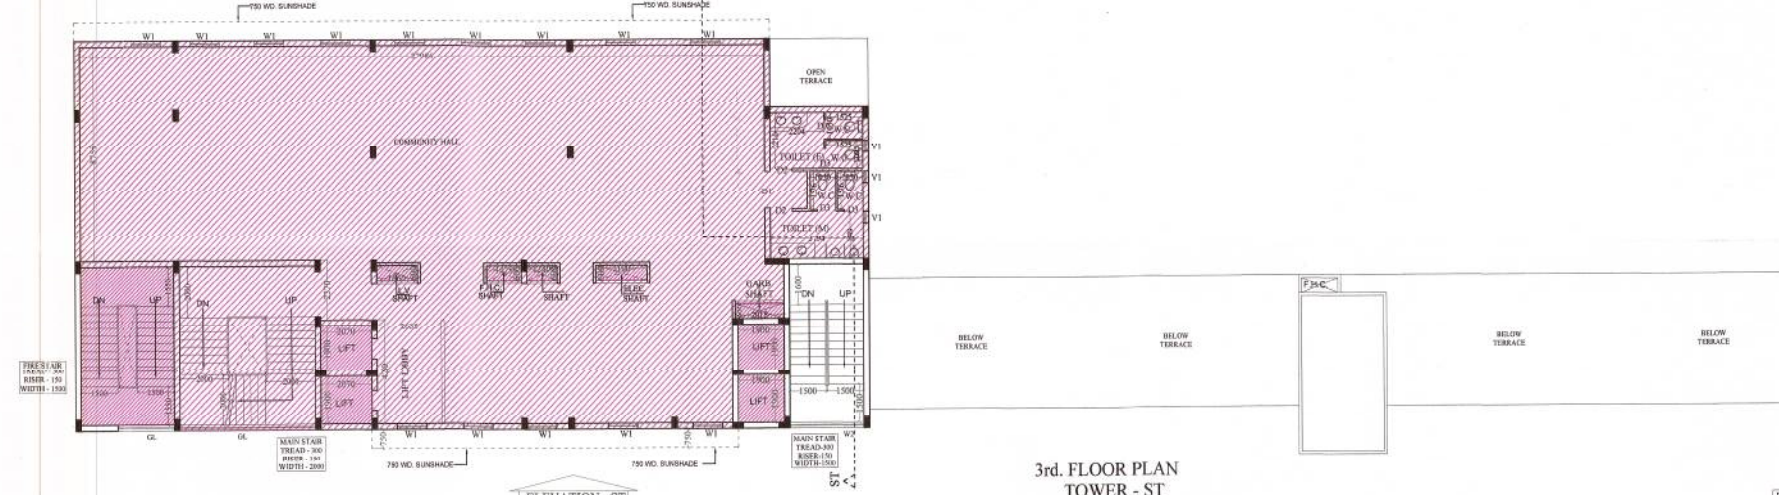


Greater Noida Industrial Dev. Authority
 APPROVED
 Valid up to Date 11/12/2022
 D.G.M. (Png & Arch)
 Gen. Manager (Png & Arch)
 S.M. (Png)

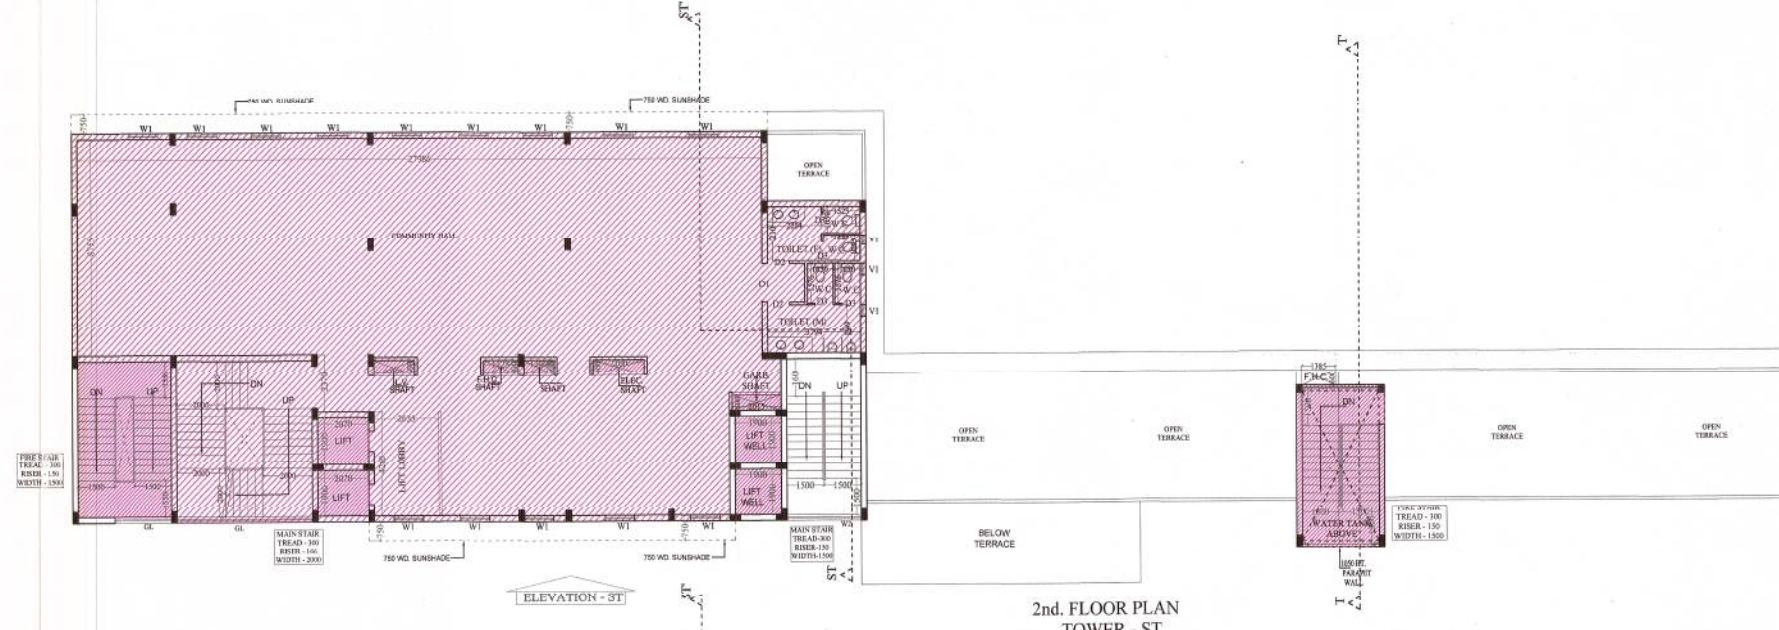

TYPE	NO.	AREA (S.F.)	UNIT (S.F.)
D1	1000 X 2000	2000	
D2	800 X 2100	1680	
D3	750 X 2100	1575	
D4	600 X 2000	1200	
D5	1200 X 2000	2400	
DW1	1200 X 2000	2400	
W1	1000 X 1800	1800	
V1	450 X 1000	450	

PROJECT :-
 GAYATRI AURA
 GROUP HOUSING AT PLOT
 NO.-GH-11, SEC.-01 GREATER NOIDA
 BUILDERS & PROMOTER :-
 M/S GAYATRI HOSPITALITY &
 REALCON LTD.
 DRAWING TITLE :- TOWER - ST

2nd. TO 22nd. FLOOR PLAN
TERRACE PLAN

ARCHITECTS :-
 Space Designers International
 B - 34, SECTOR-67, NOIDA
 PH : +91 9711832717, 18, 19 & 20
 Mob: 9811070399, 9811336231
 e-mail : spacedi@gmail.com, www.spacedi.com

DRAWN BY : SANJAY CHECKED BY : VISHAL SCALE : 1 : 150 DATED :

OWNER'S SIGN
 ARCHITECT'S SIGN
 DRG.NO. - 50