
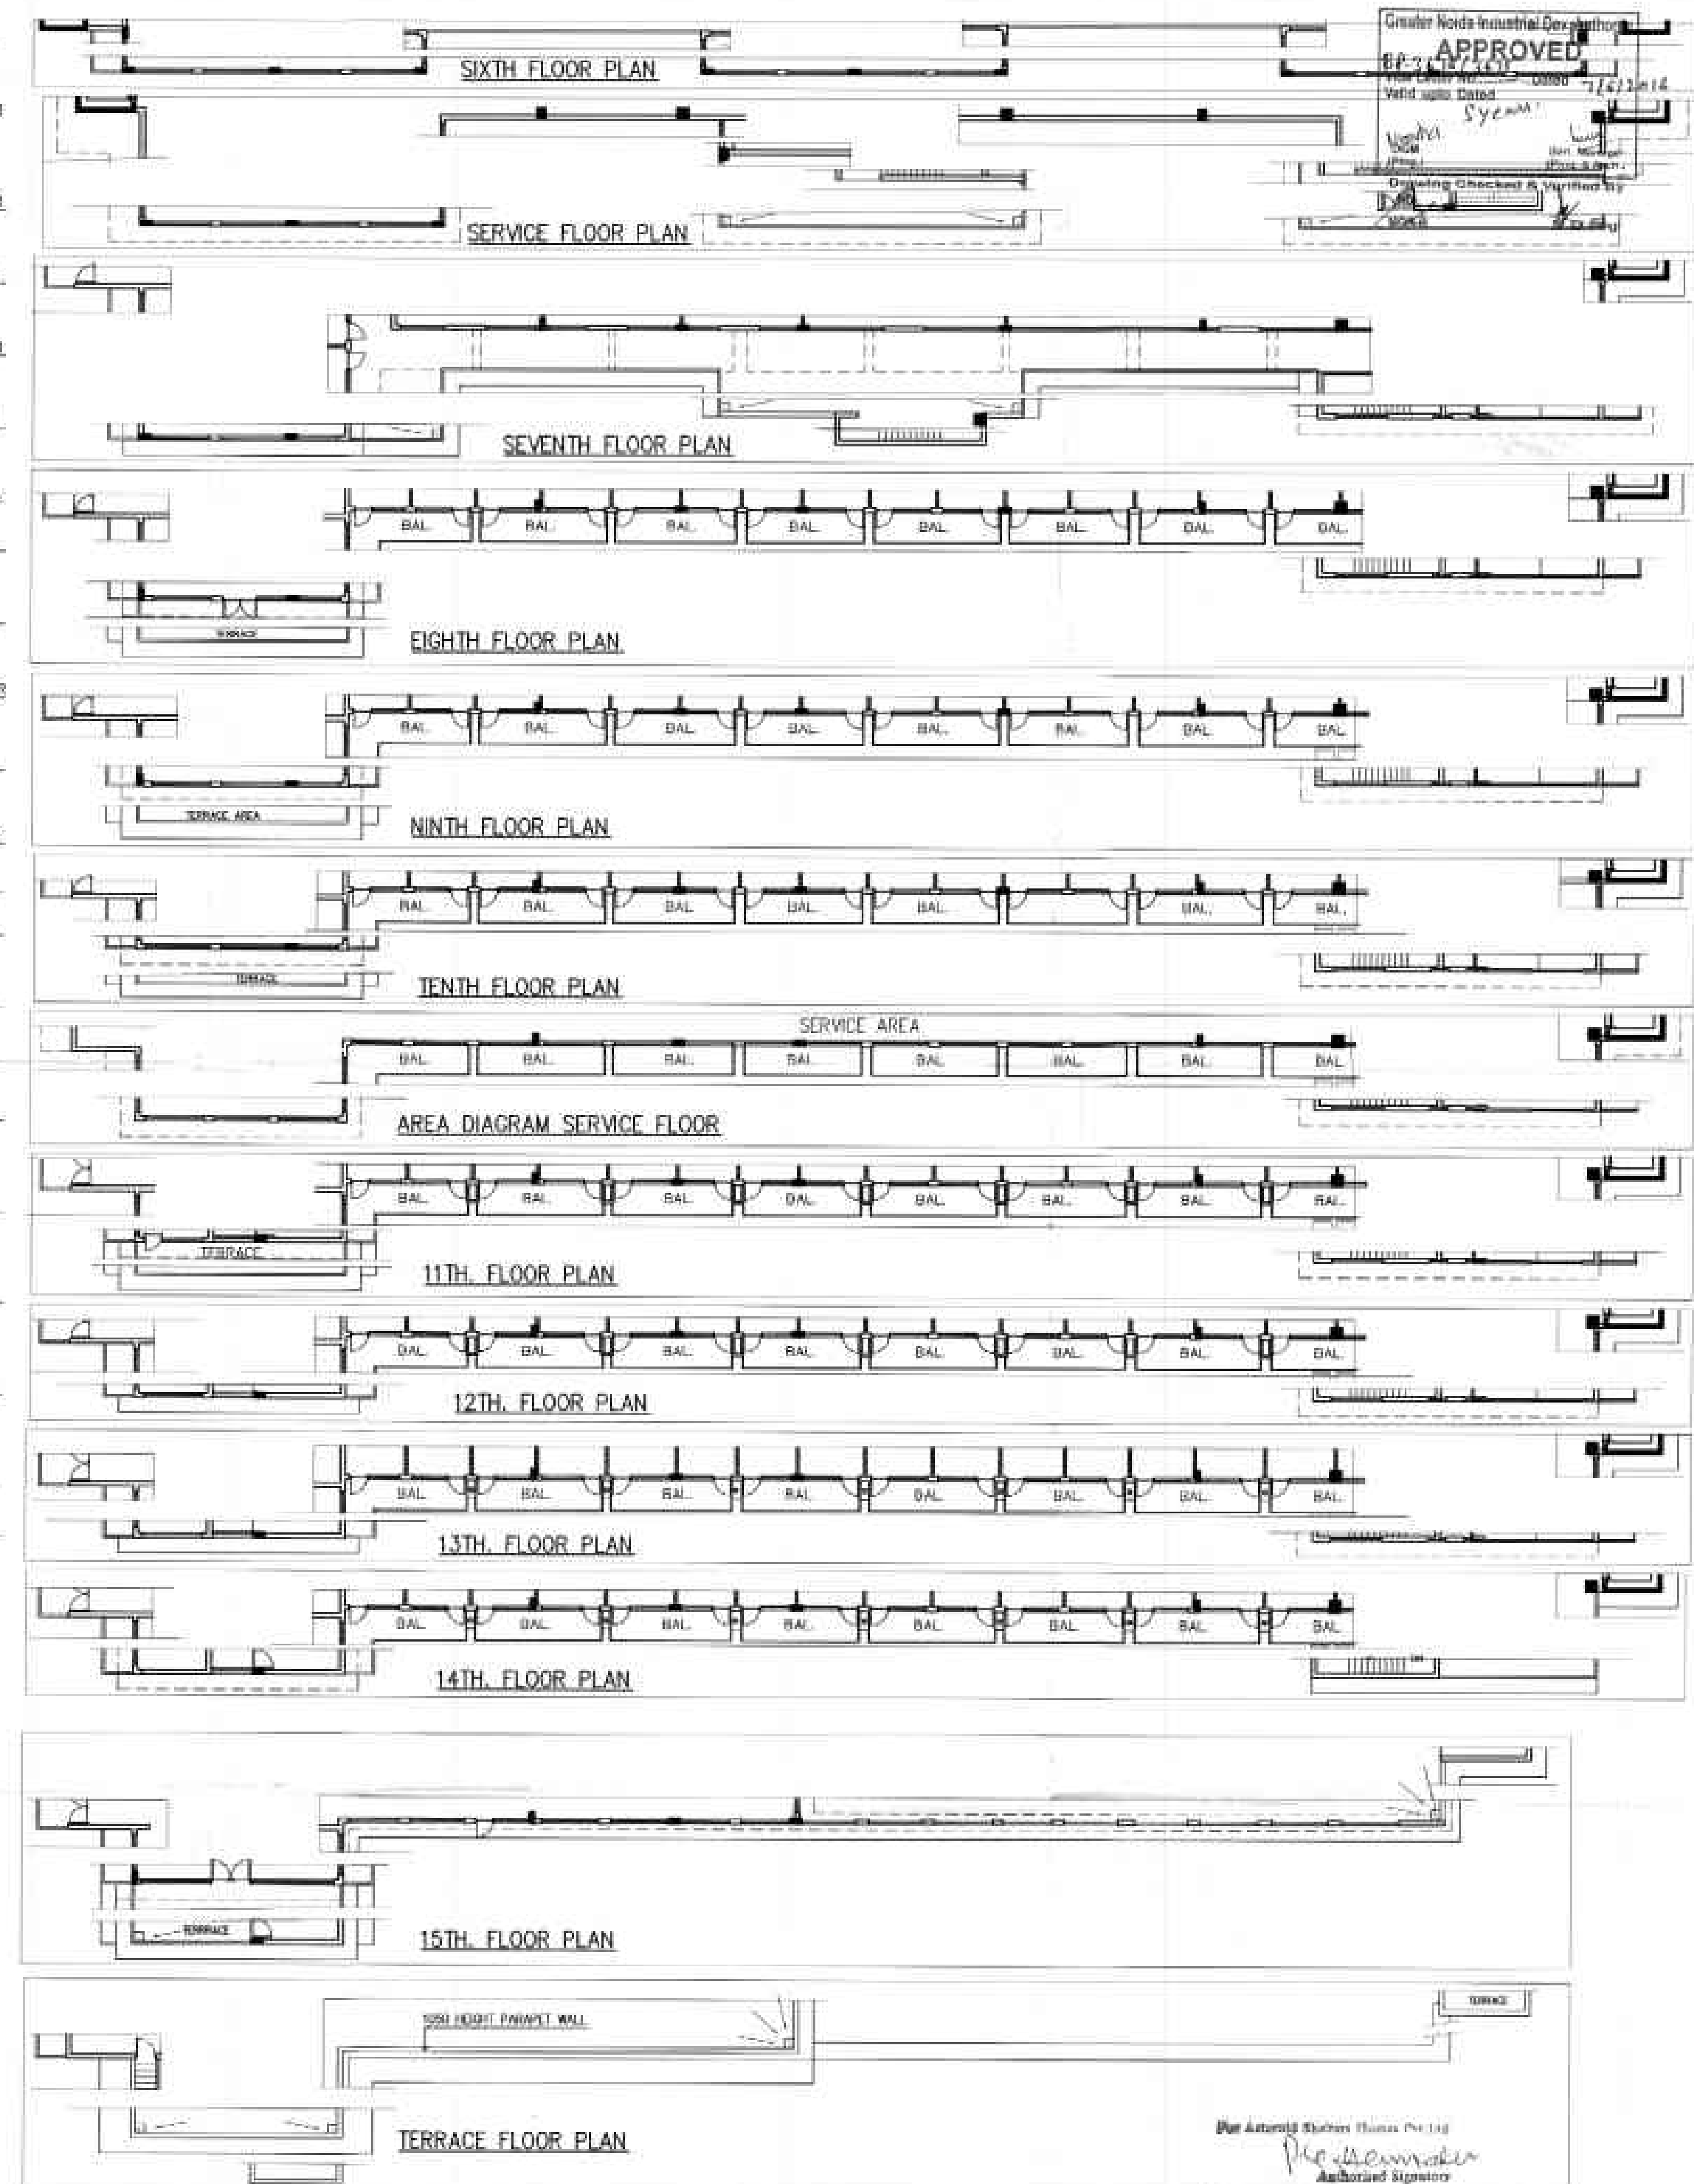
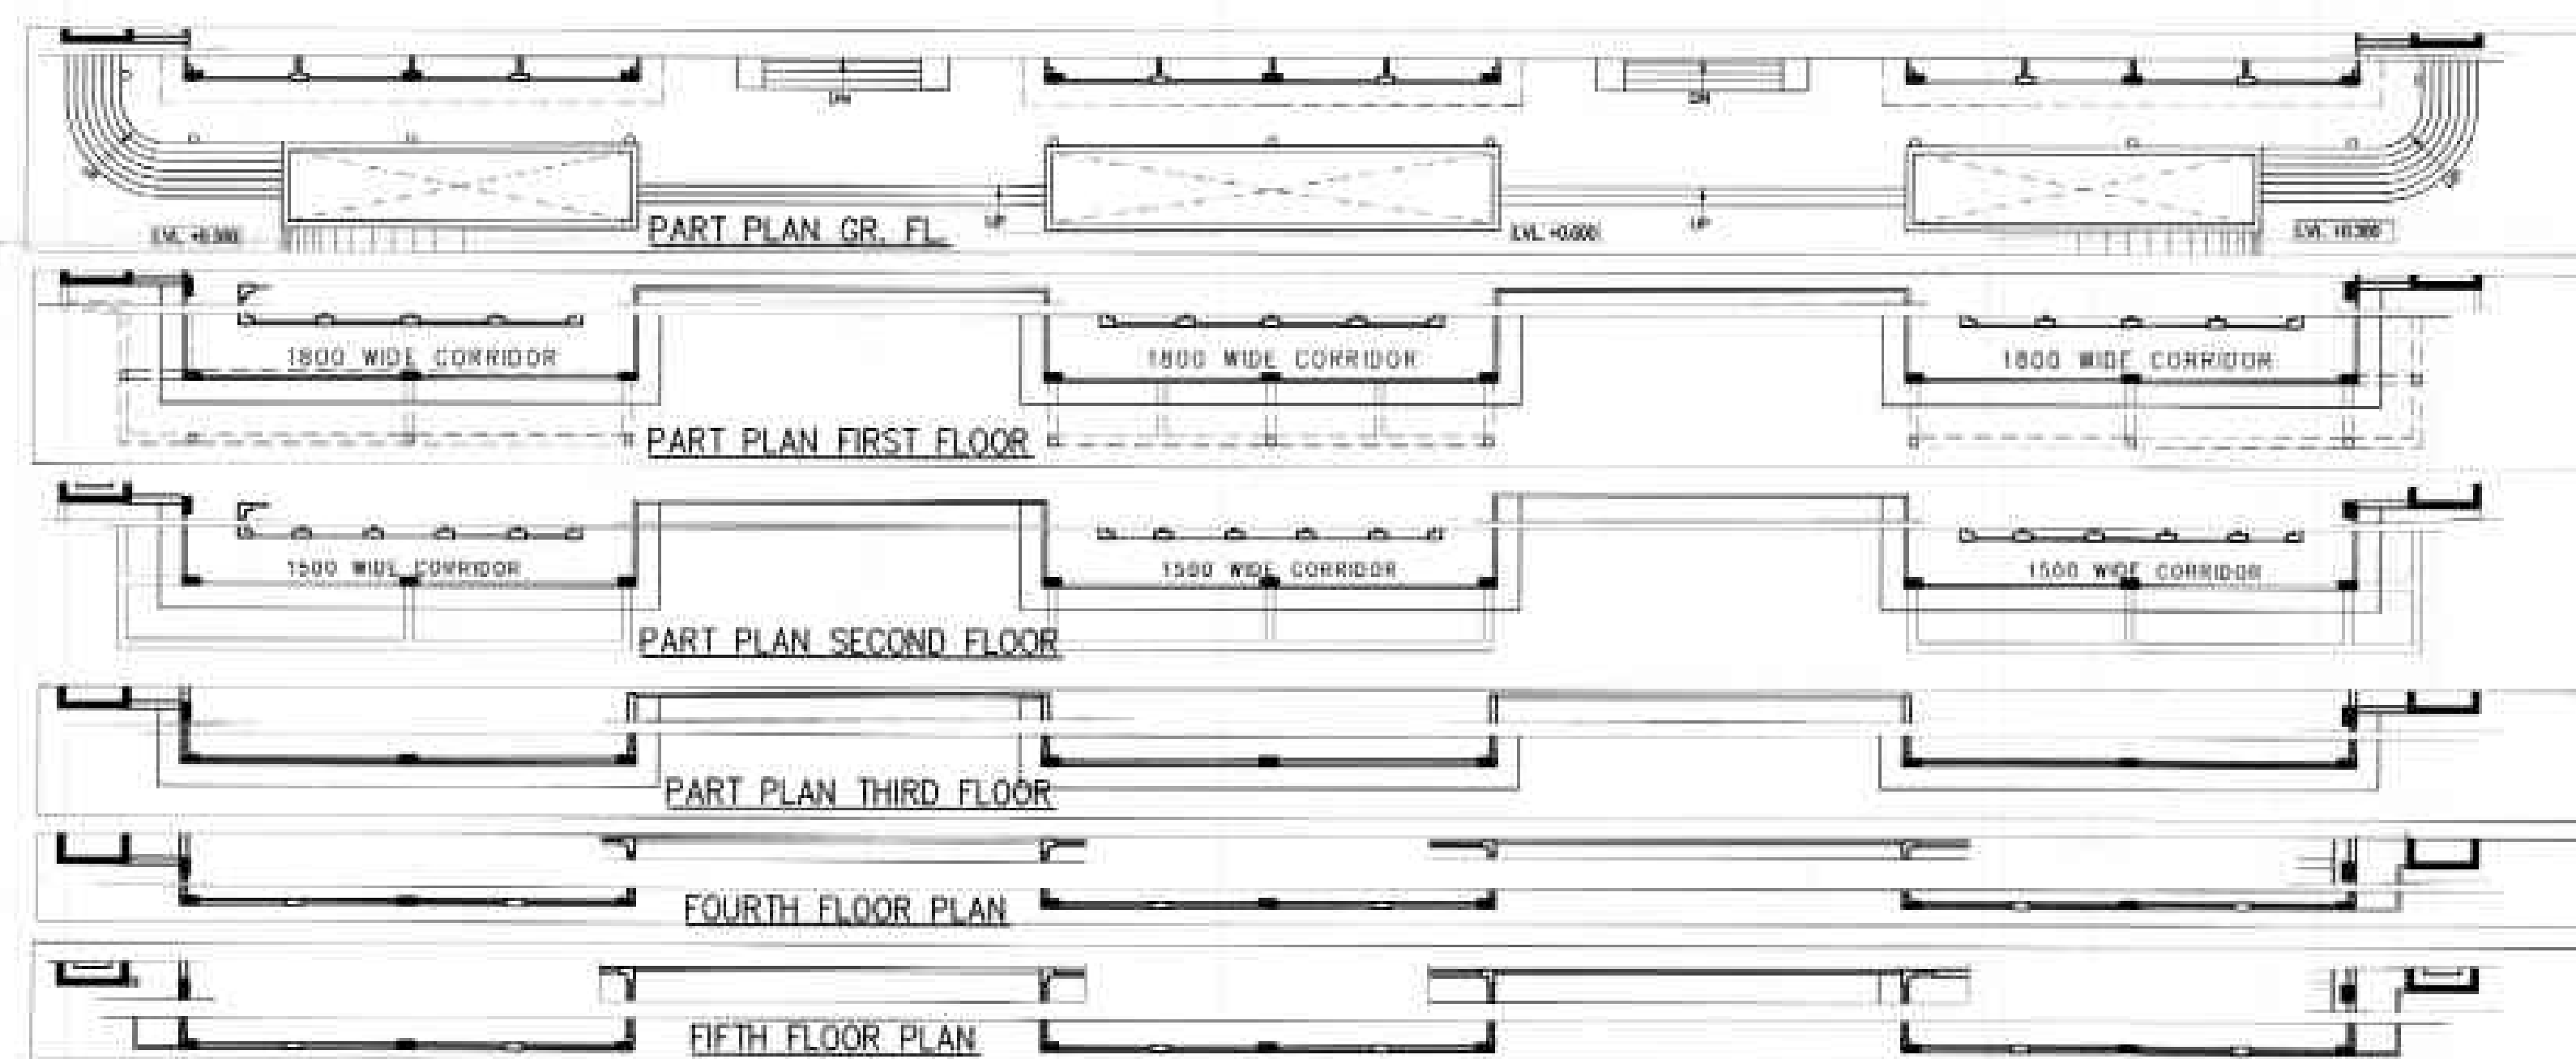


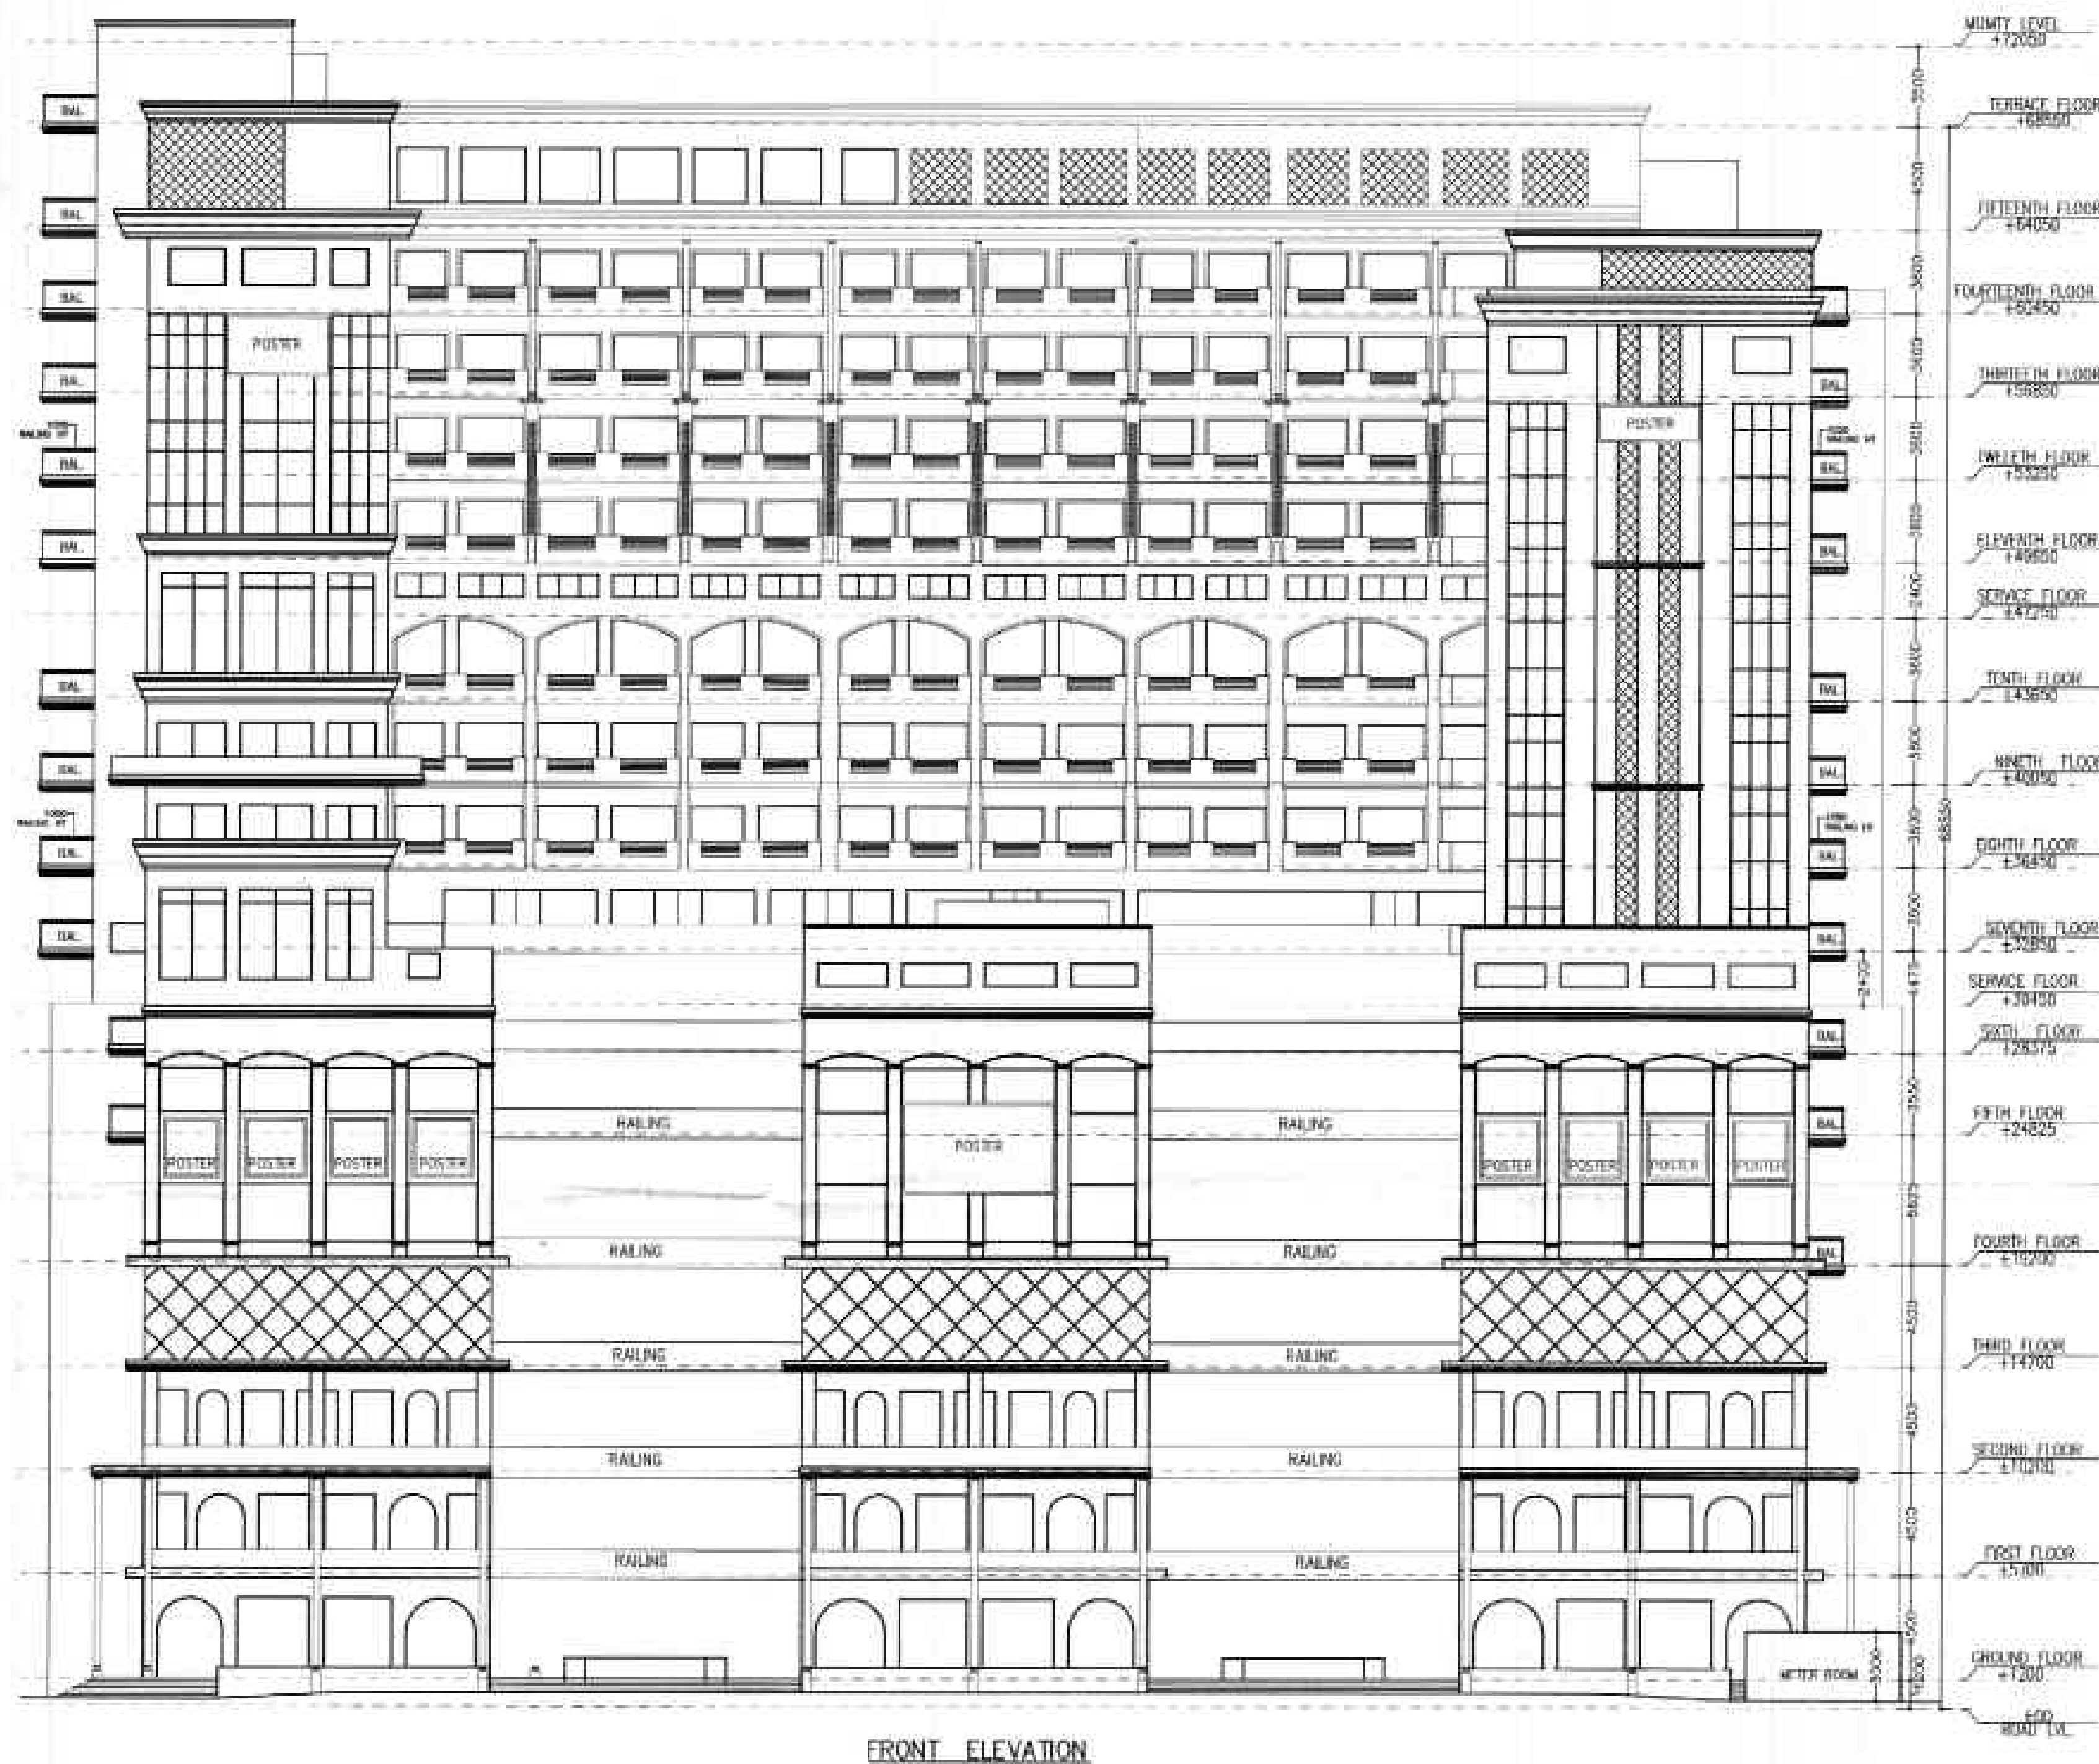

Greater Noida Industrial Development Authority
APPROVED
 Plot No. C-01A, Sector-04, Greater Noida
 Valid upto Date: 14/12/2014
 Drawing Checked & Verified By: [Signature]
 Date: 14/12/2014

OWNER'S SIGN


GIAN P. SATHUR
 ARCHITECT
 B. Arch., M.C.A., I.I.A.
 CA No. 8015769

ARCHITECT'S SIGN


PROJECT:-
 PROPOSED BUILDING PLAN OF COMMERCIAL AT
 PLOT NO.- C-01A, SECTOR-04 GREATER NOIDA
 BEING DEVELOPED BY M/S ASTEROID SHELTERS HOMES
 PVT. LTD.

For Asteroid Shelters Homes Pvt Ltd
 [Signature]
 Authorized Signatory


SCALE: 1:200
 DATE: 14/12/2014

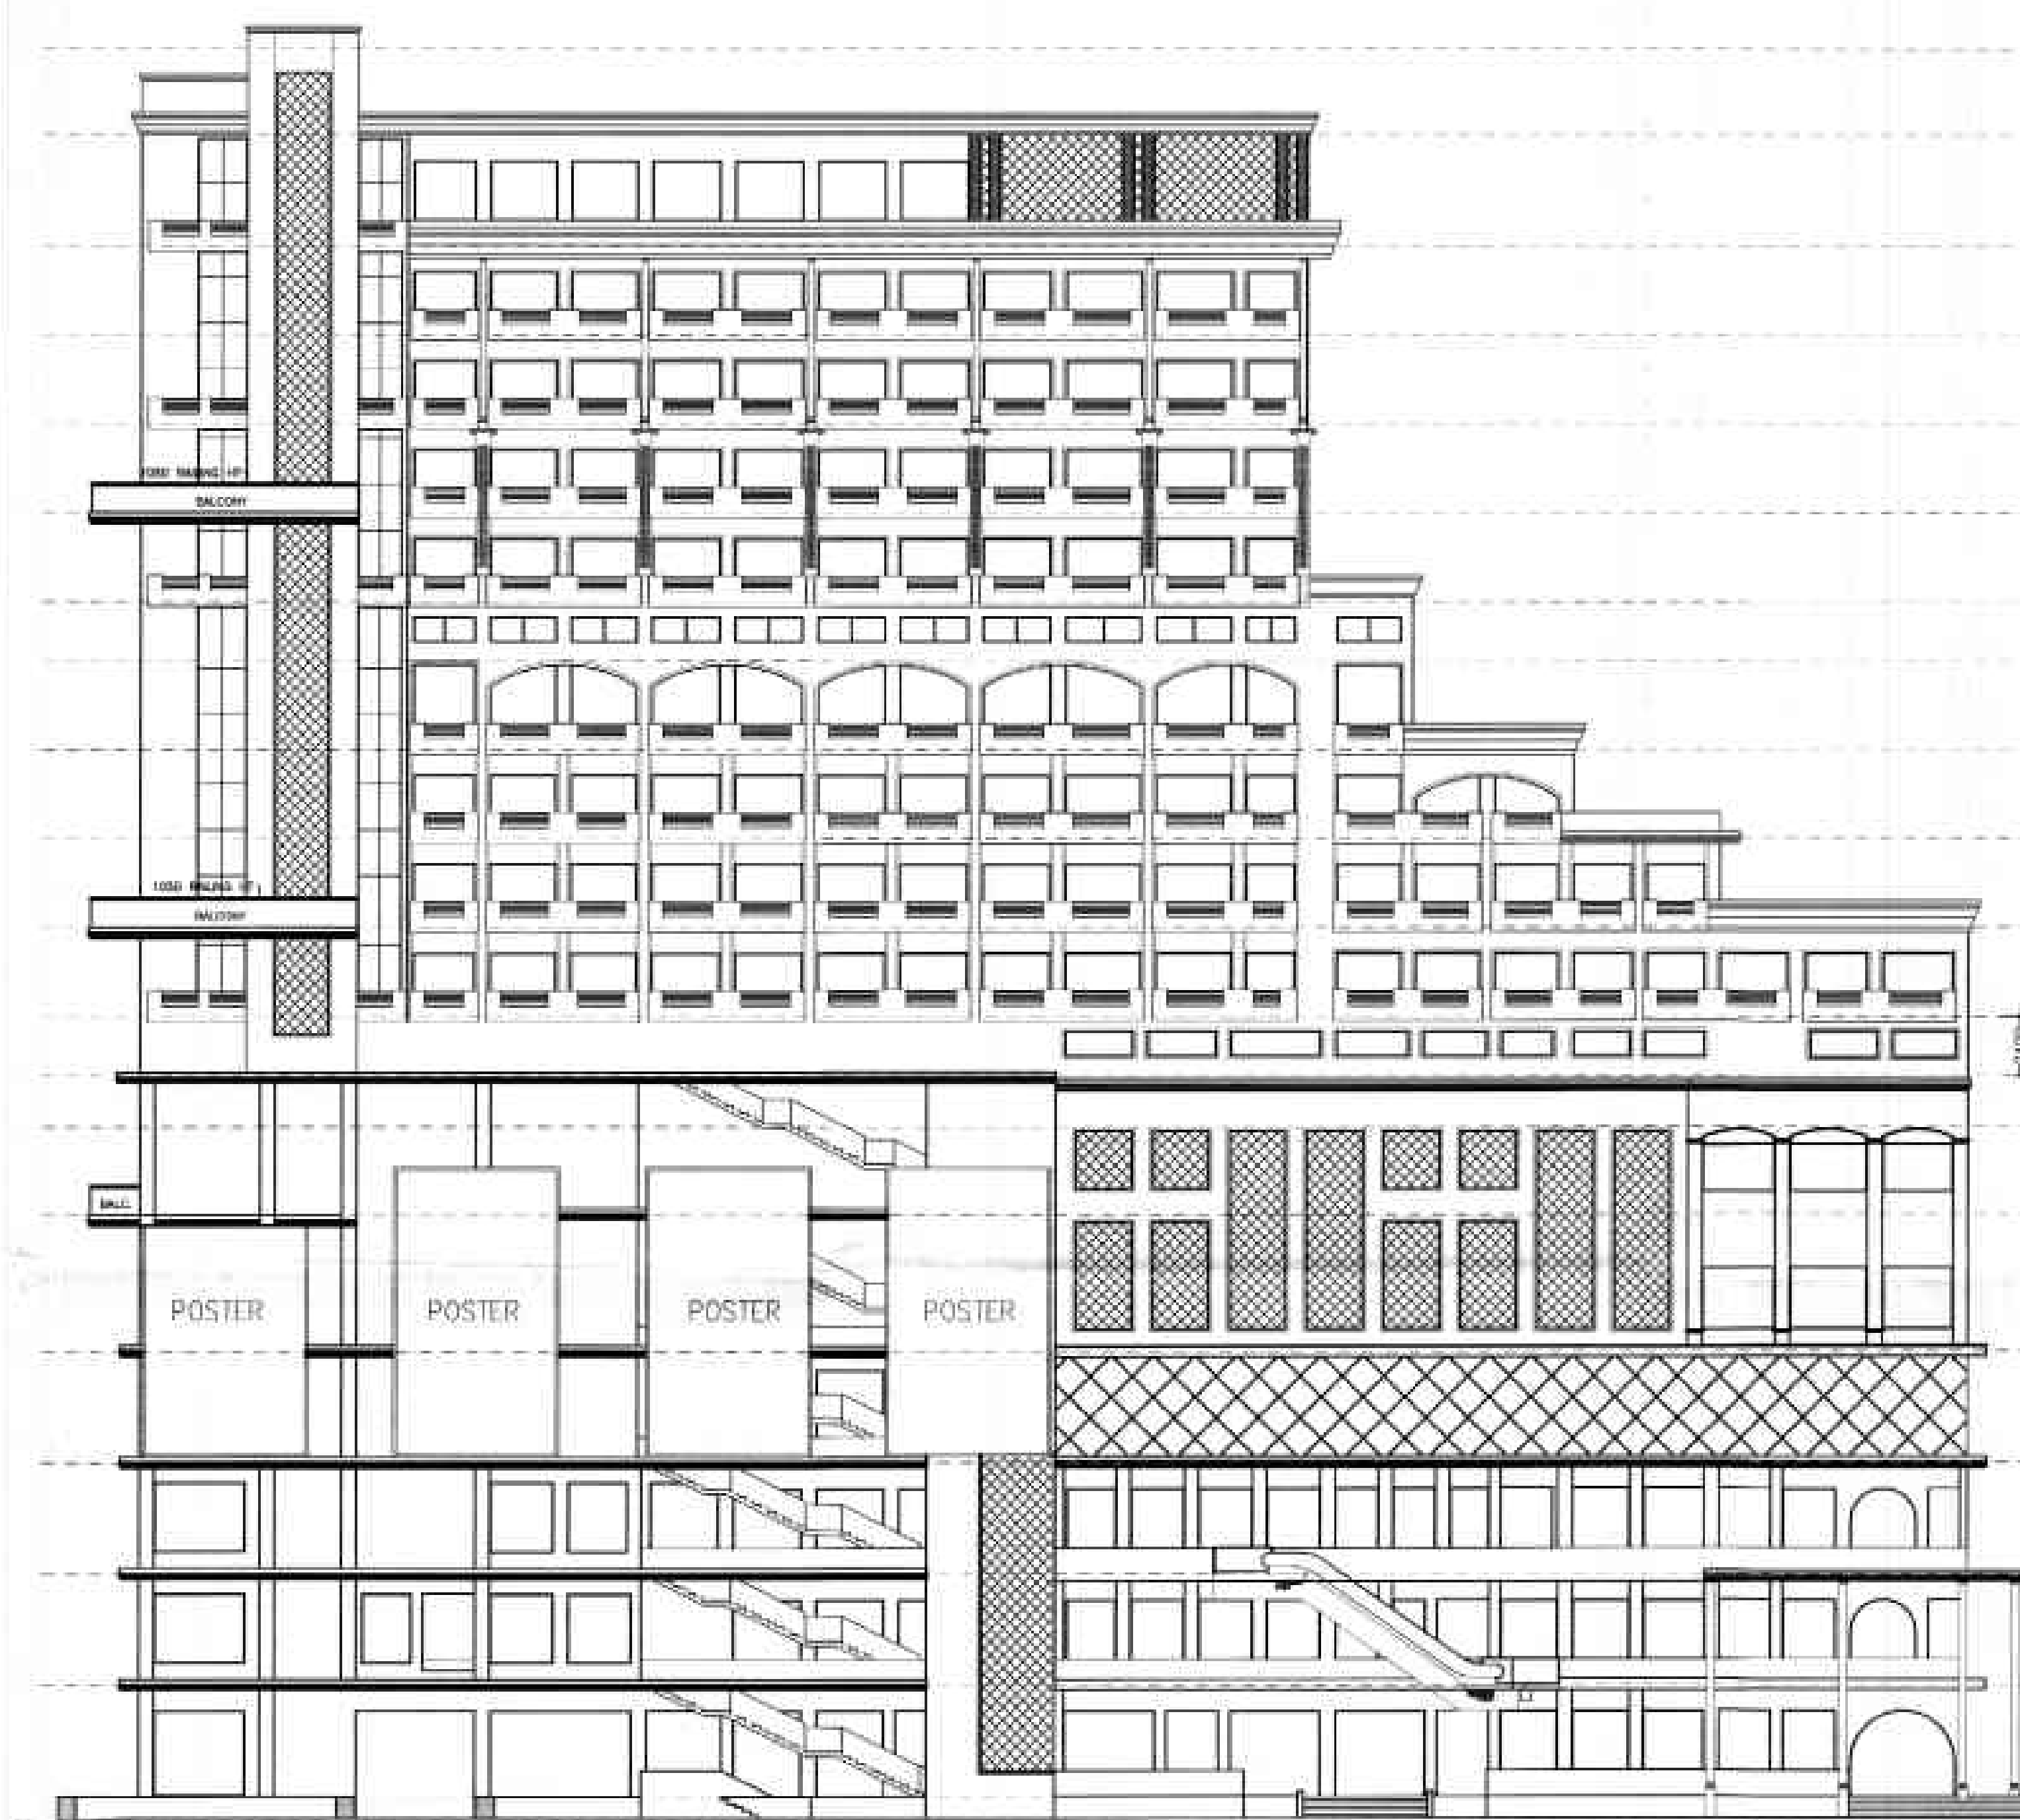


LEFT SIDE ELEVATION

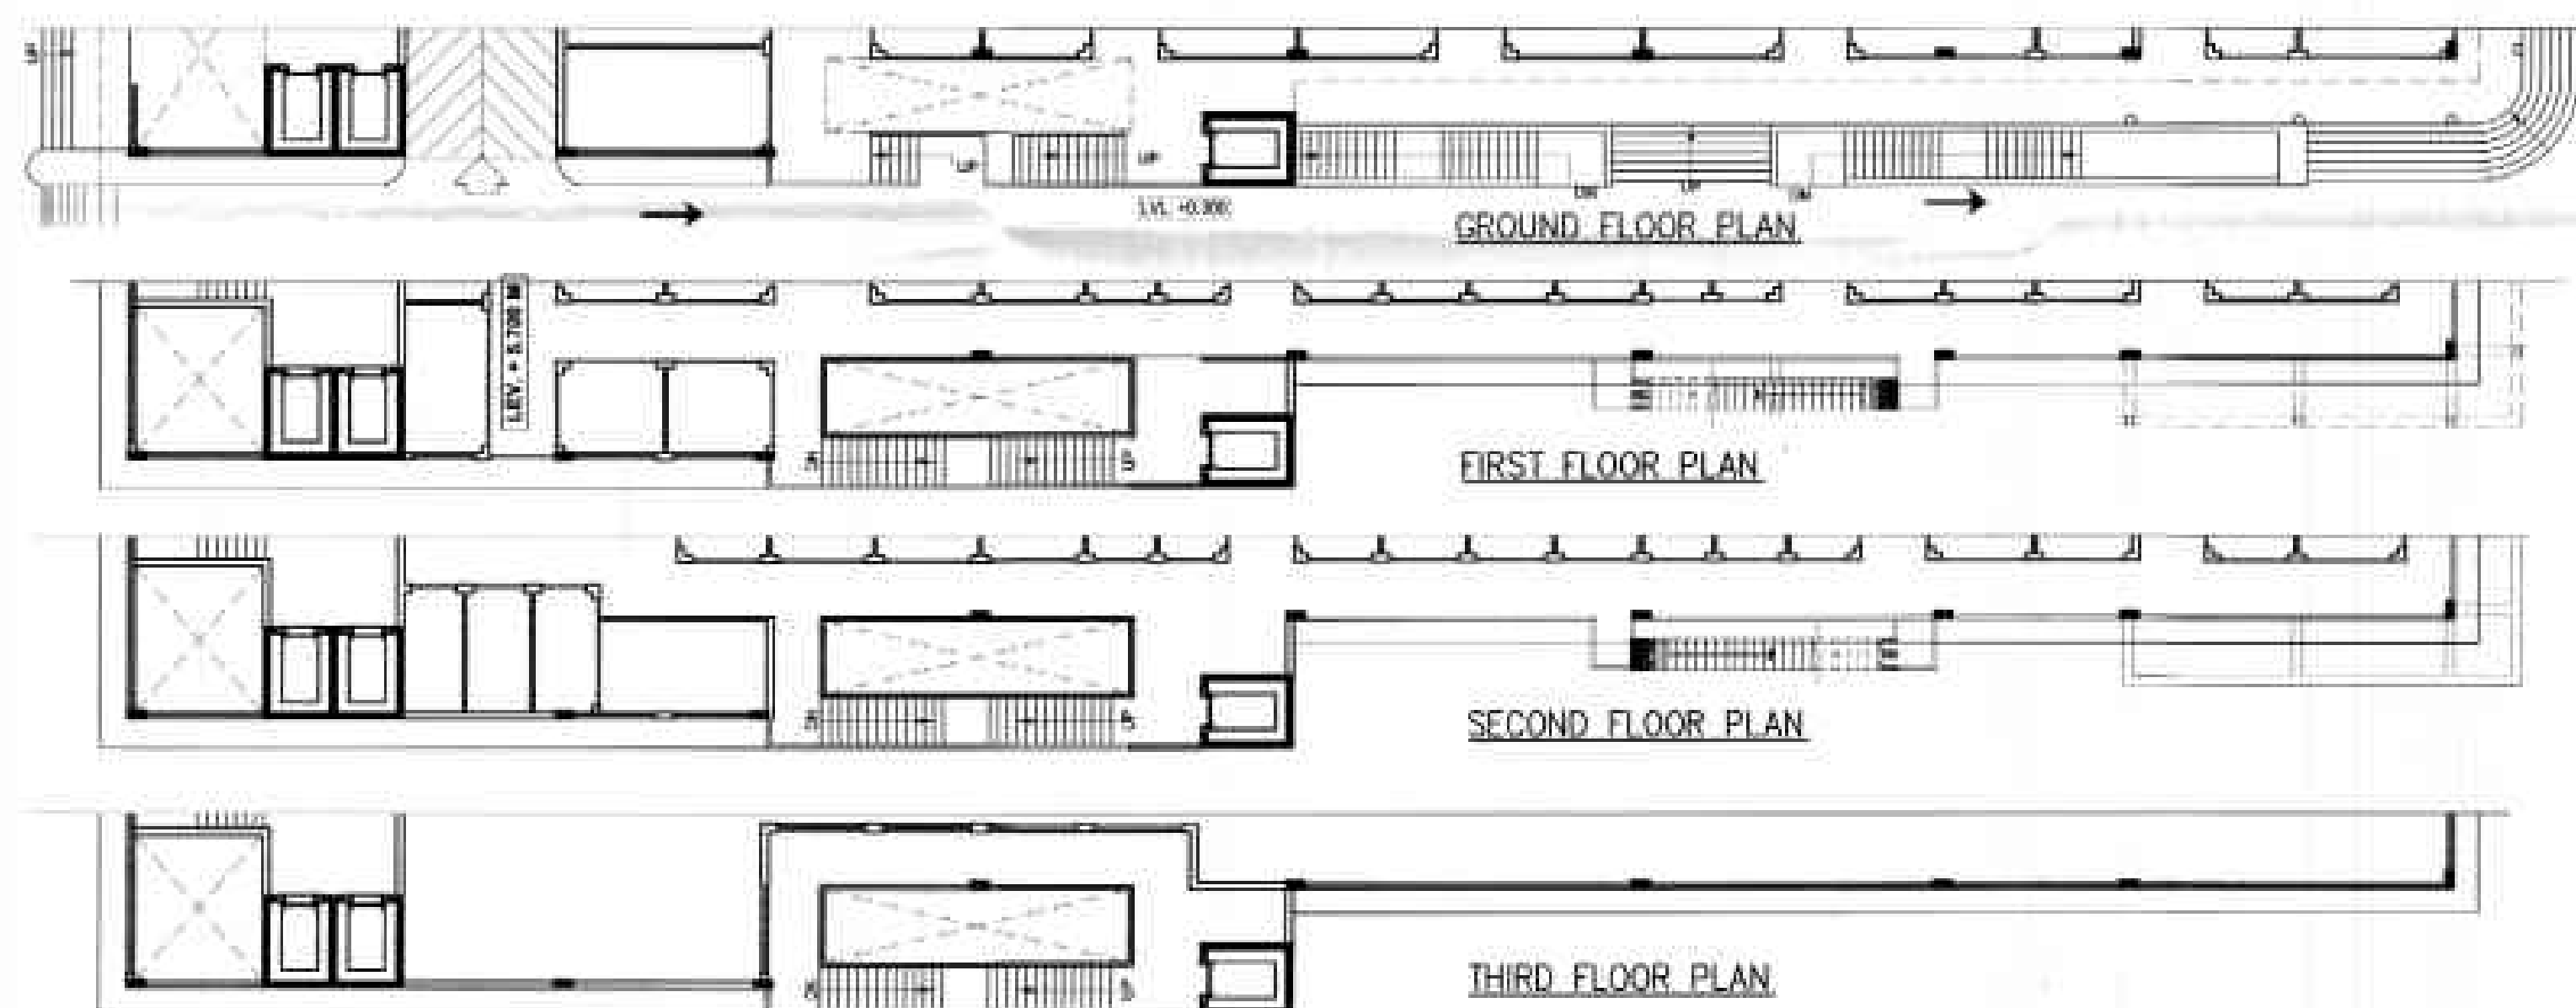


GROUND FLOOR PLAN

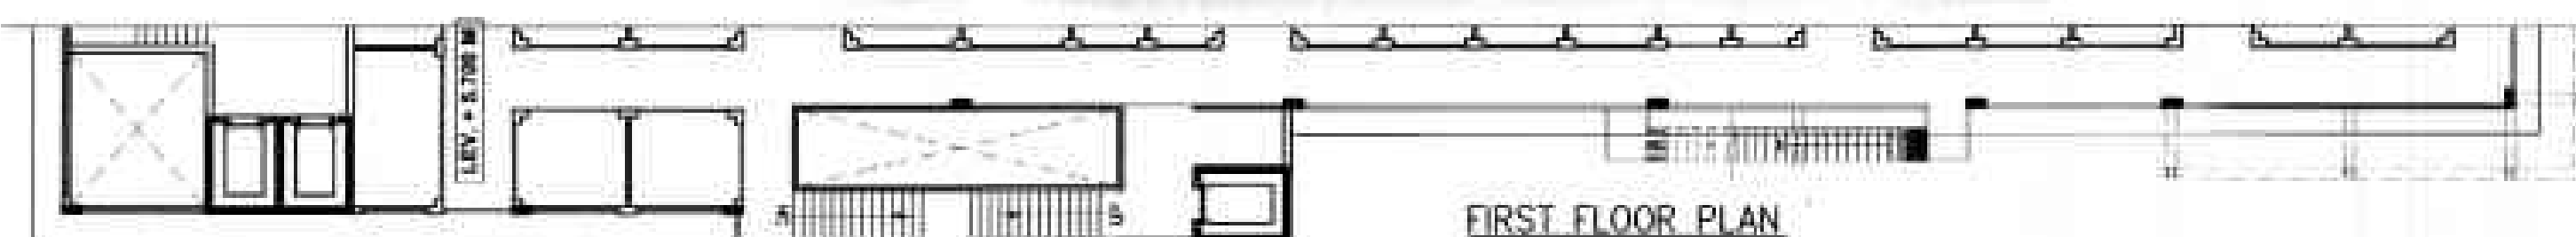

FIRST FLOOR PLAN

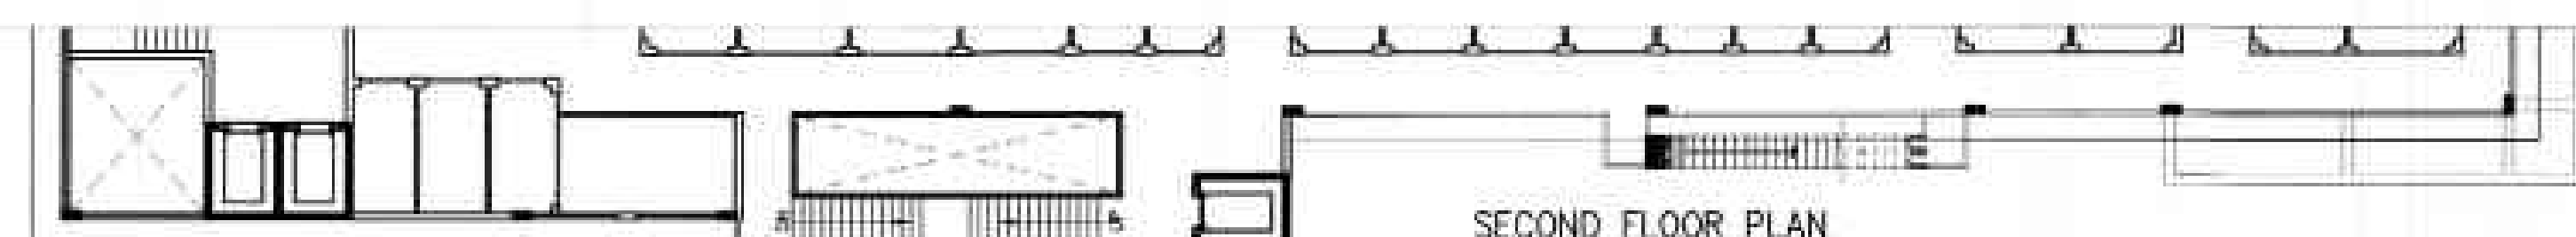


SECOND FLOOR PLAN

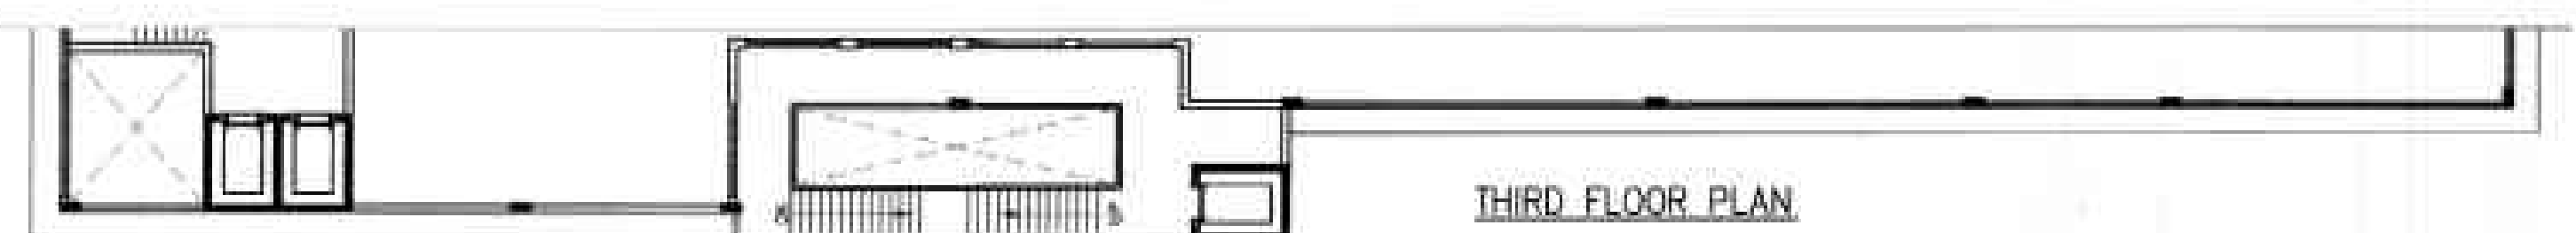


THIRD FLOOR PLAN


MINITY LEVEL
 TERRACE FLOOR
 FIFTEENTH FLOOR
 FOURTEENTH FLOOR
 THIRTEENTH FLOOR
 TWELFTH FLOOR
 ELEVENTH FLOOR
 SERVICE FLOOR
 TENTH FLOOR
 NINTH FLOOR
 EIGHTH FLOOR
 SEVENTH FLOOR
 SERVICE FLOOR
 SIXTH FLOOR
 FIFTH FLOOR
 FOURTH FLOOR
 THIRD FLOOR
 SECOND FLOOR
 FIRST FLOOR
 GROUND FLOOR
 METER ROOM

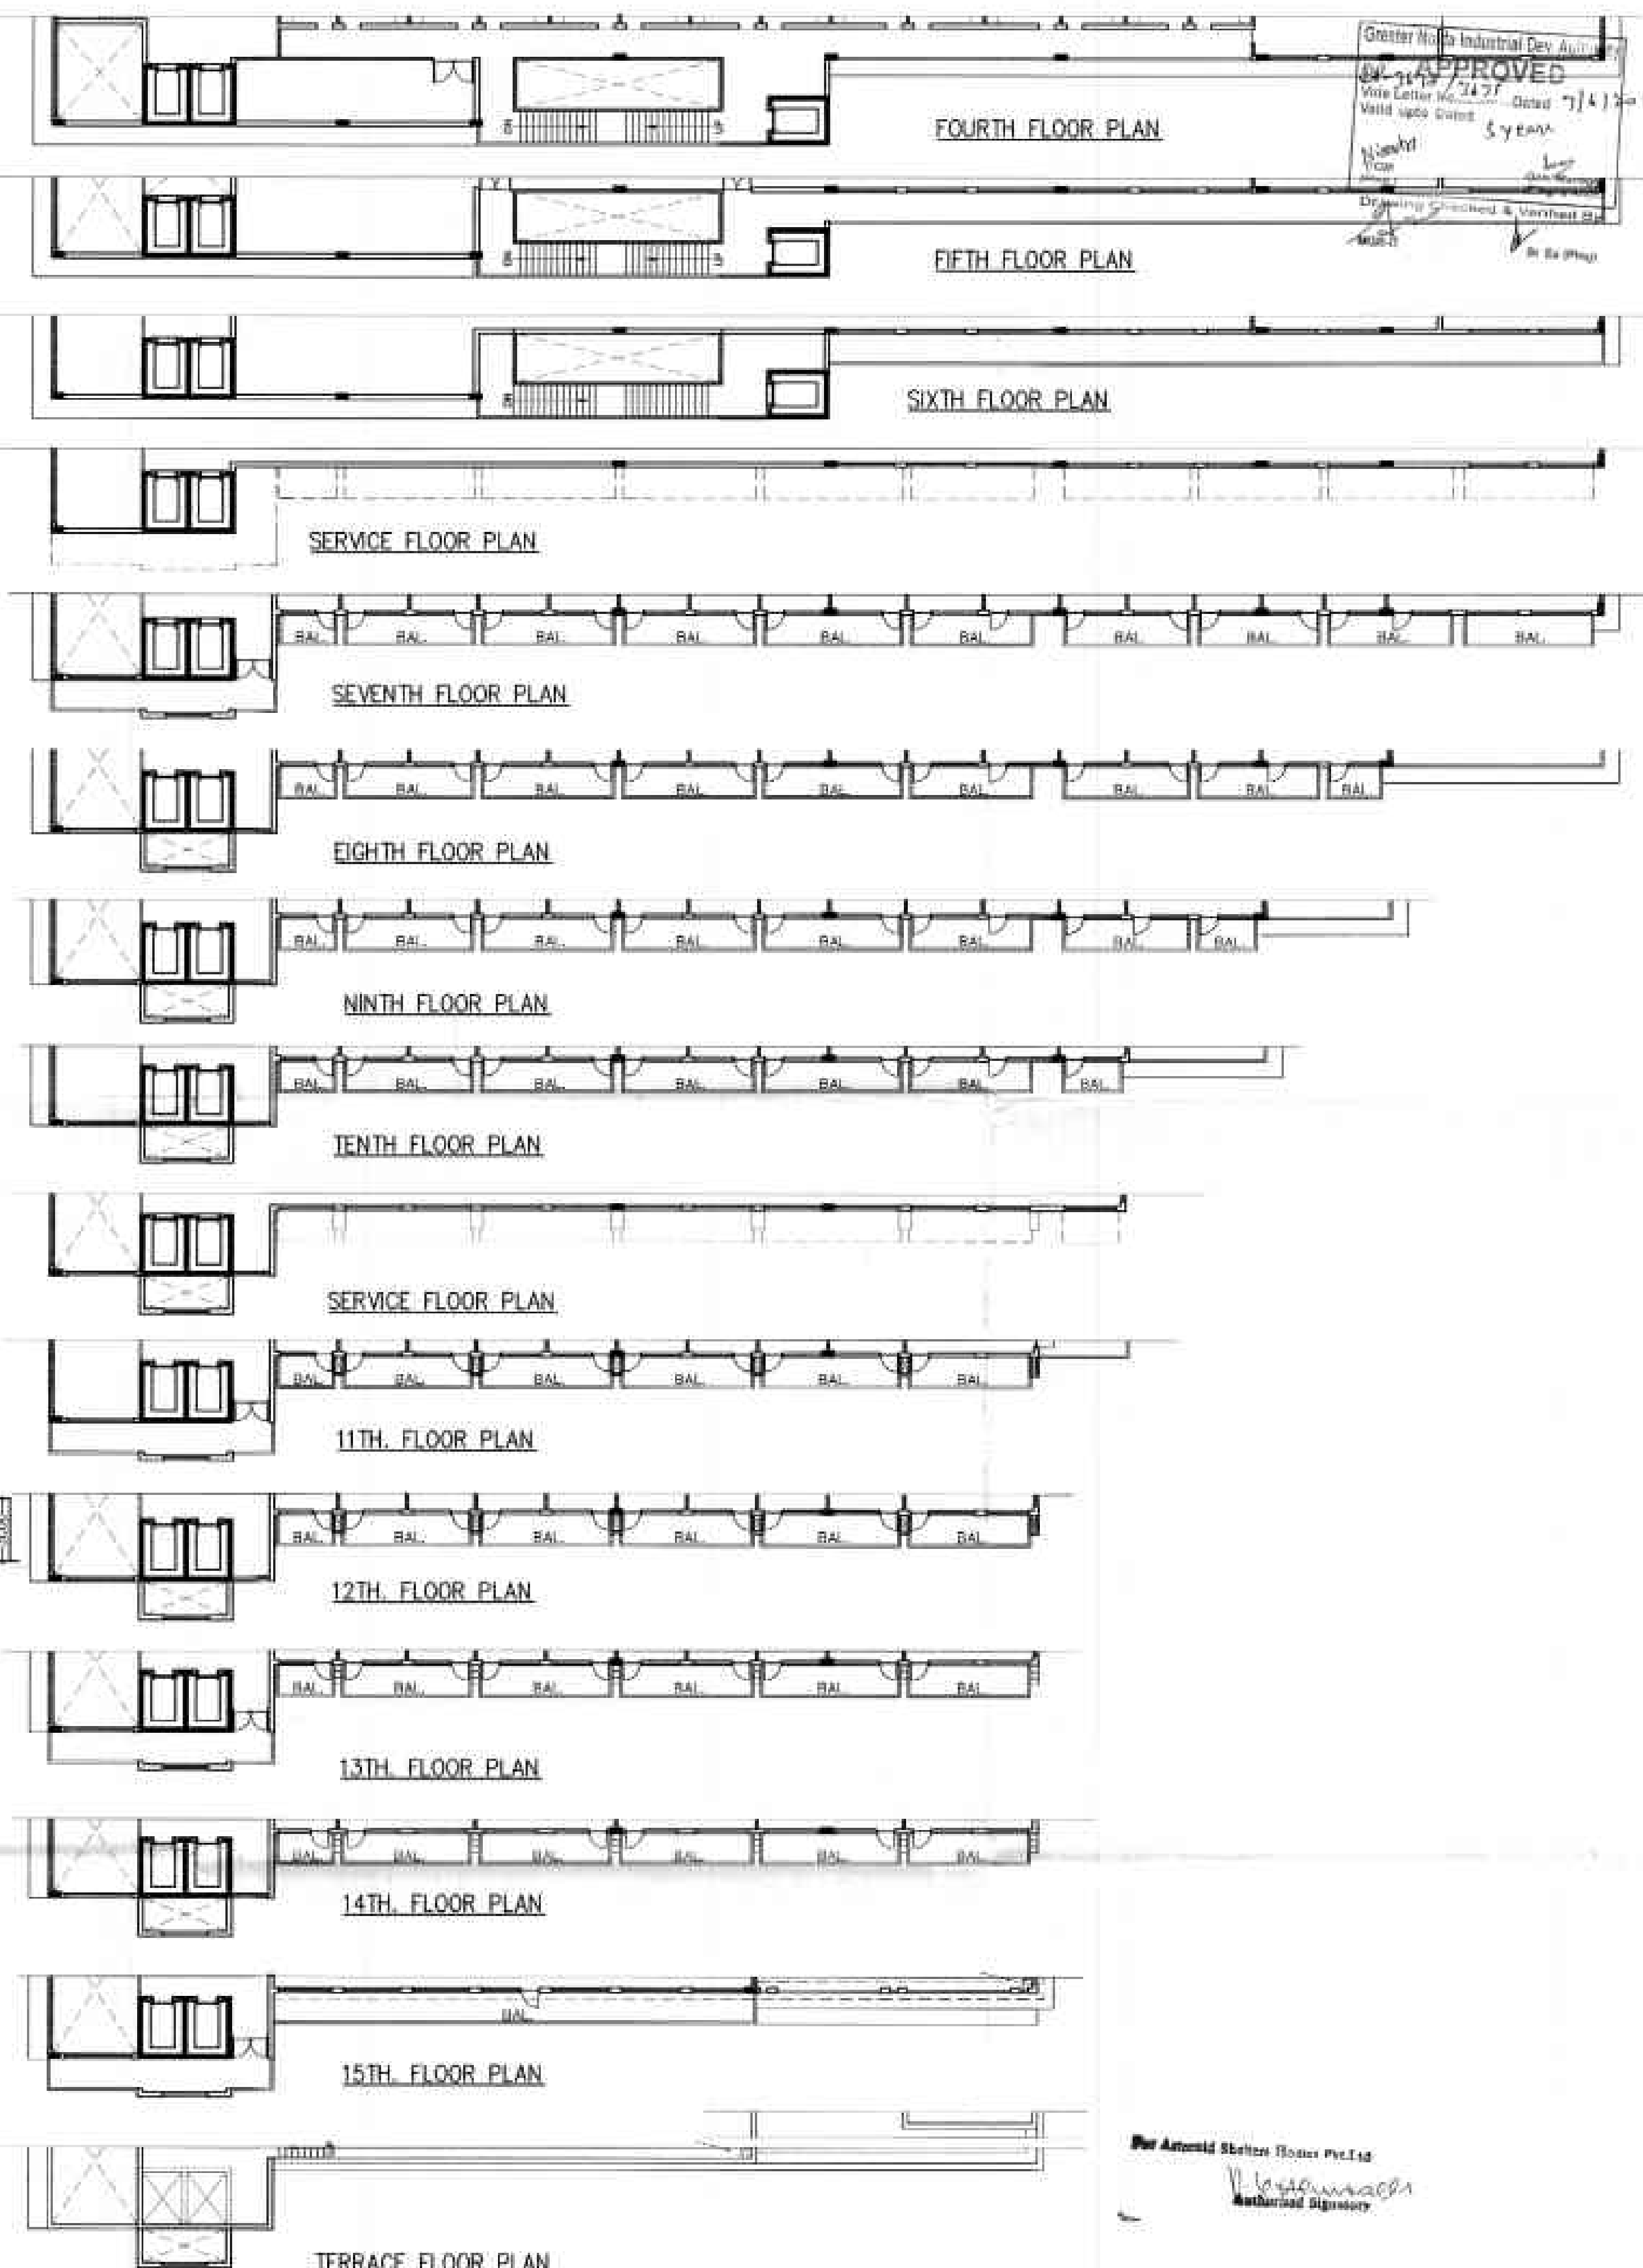


FOURTH FLOOR PLAN

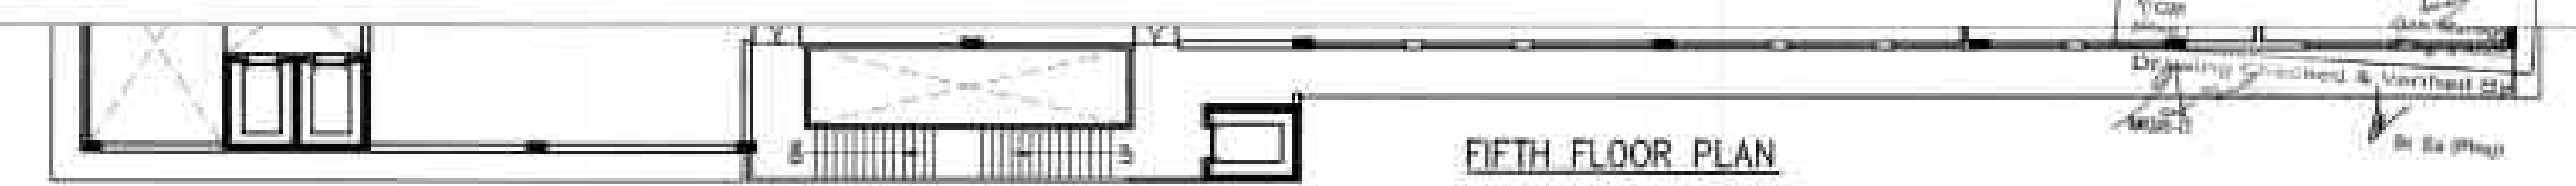


FIFTH FLOOR PLAN

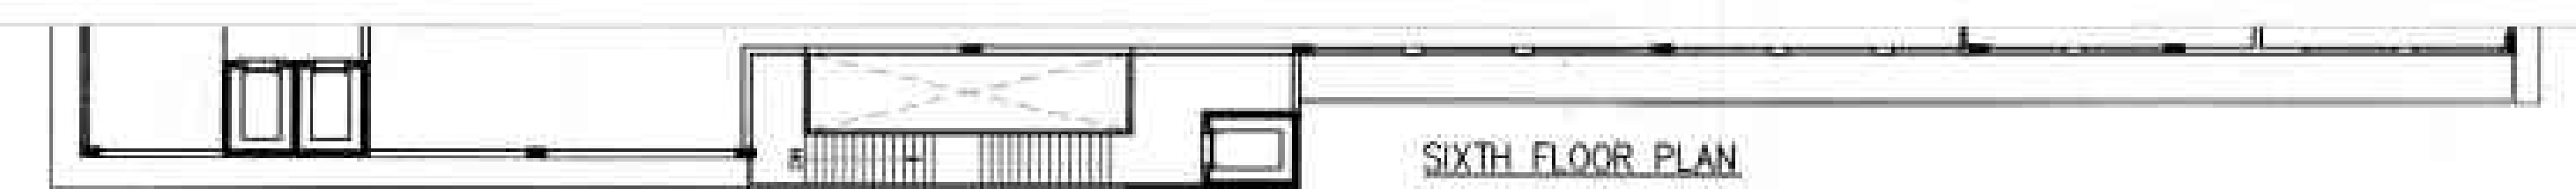


SIXTH FLOOR PLAN

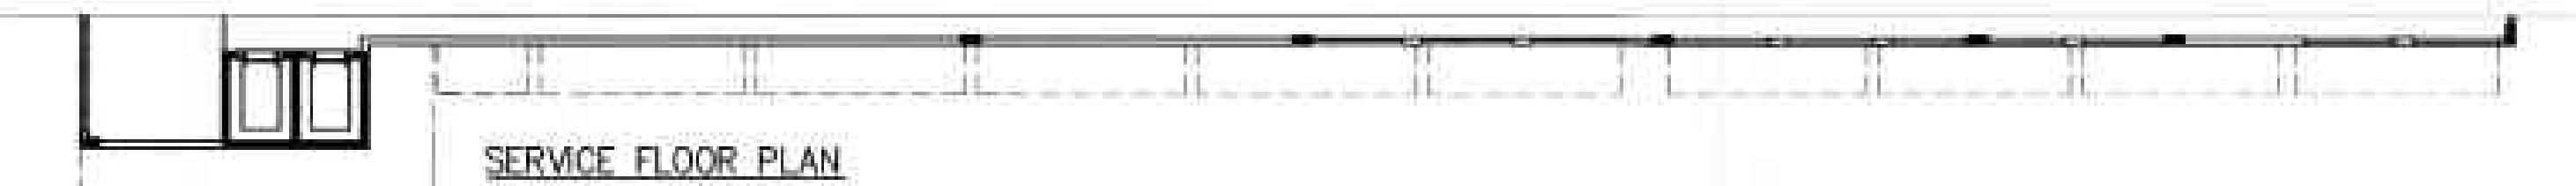


SERVICE FLOOR PLAN

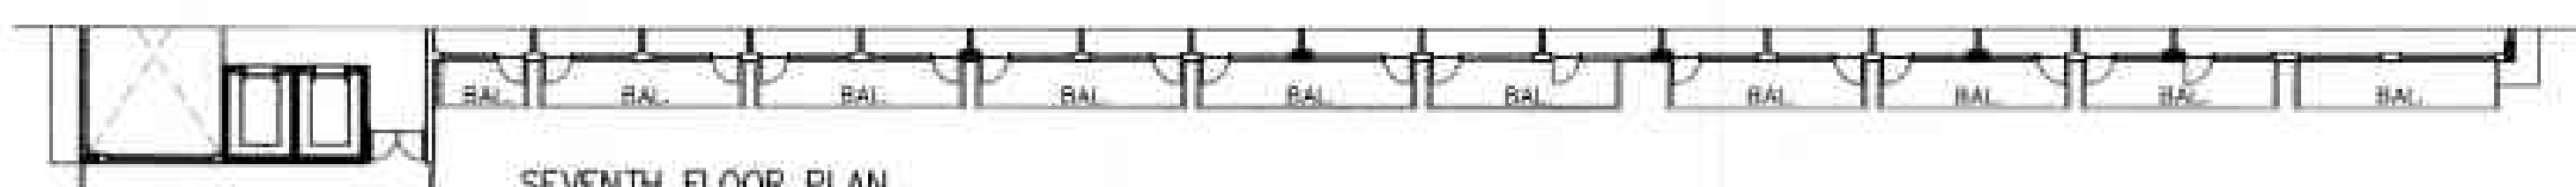


SEVENTH FLOOR PLAN

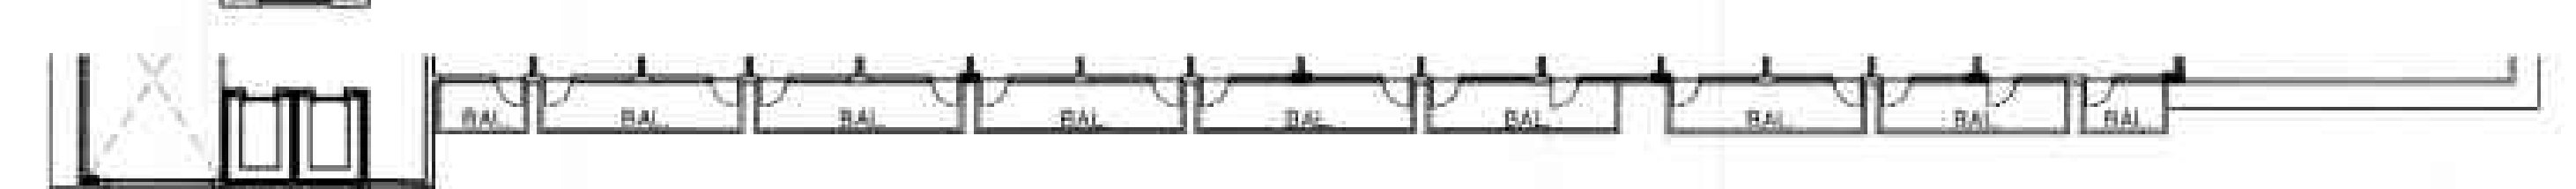


EIGHTH FLOOR PLAN

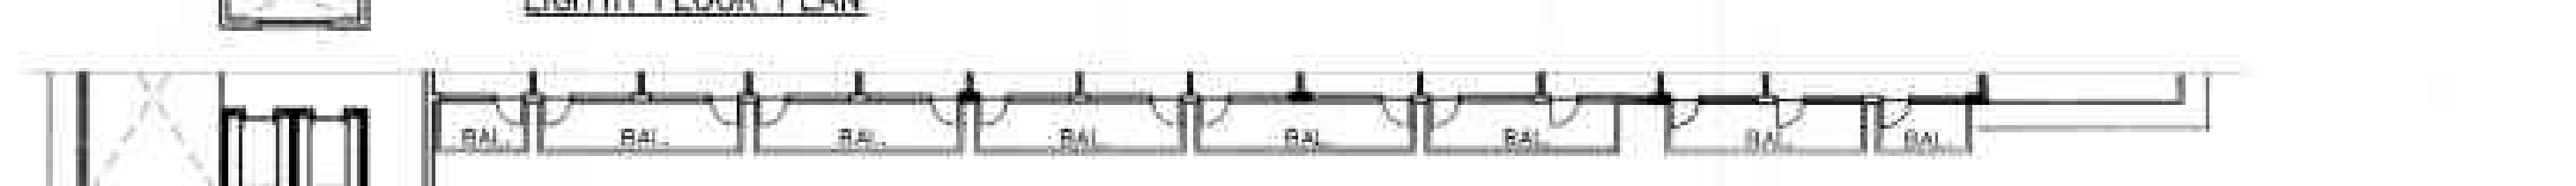


NINTH FLOOR PLAN

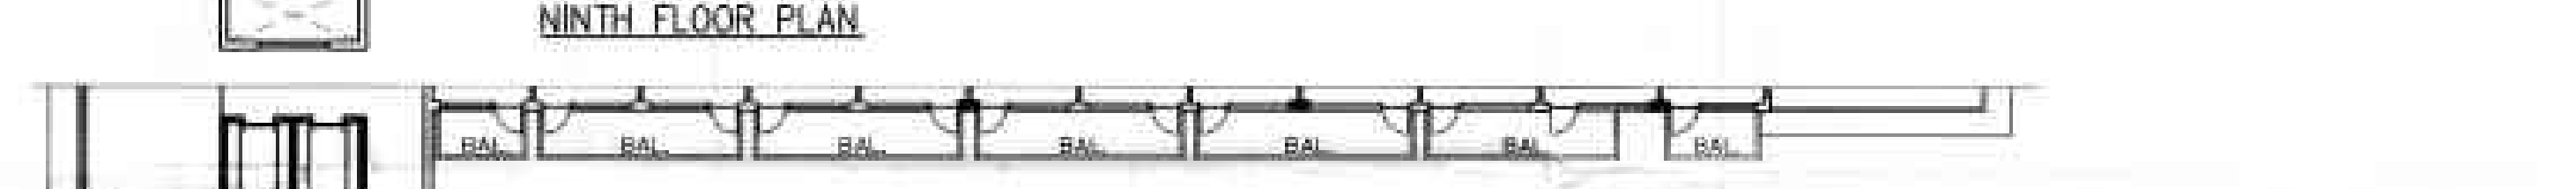

TENTH FLOOR PLAN

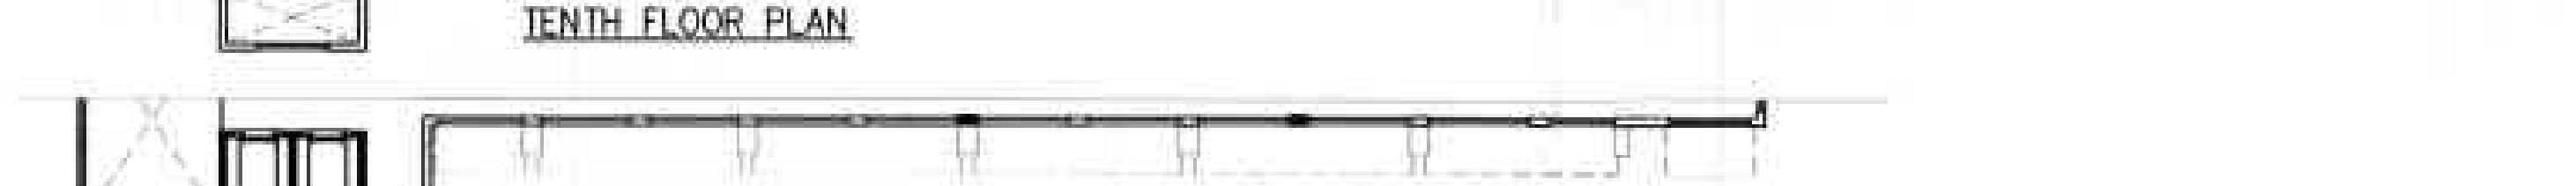

SERVICE FLOOR PLAN

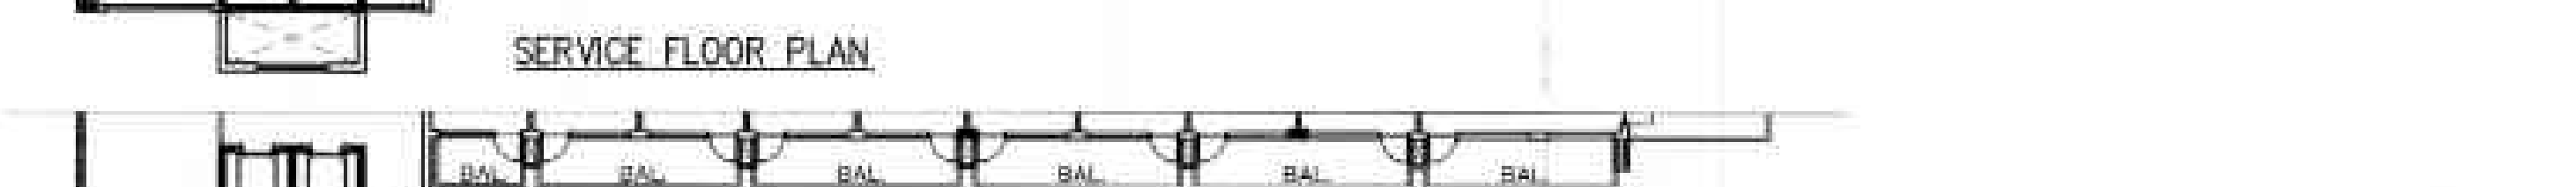


11TH. FLOOR PLAN




12TH. FLOOR PLAN



13TH. FLOOR PLAN

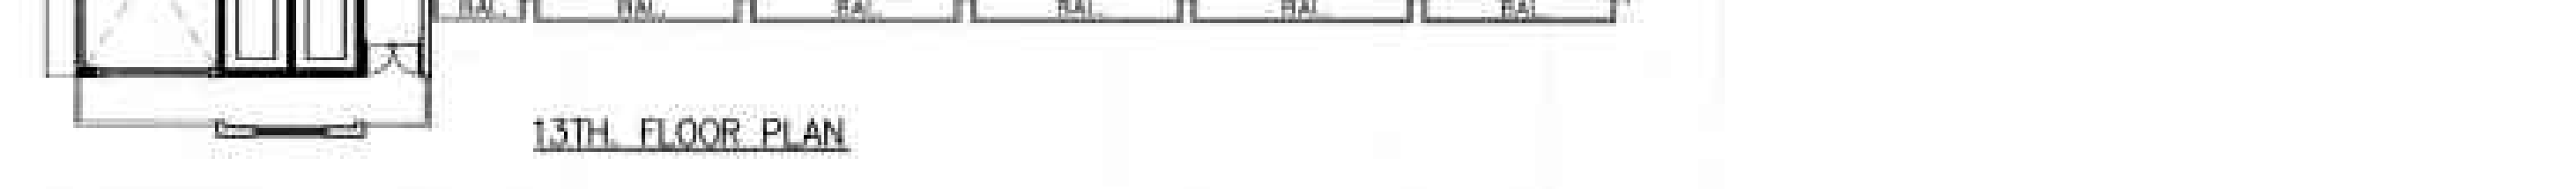

14TH. FLOOR PLAN

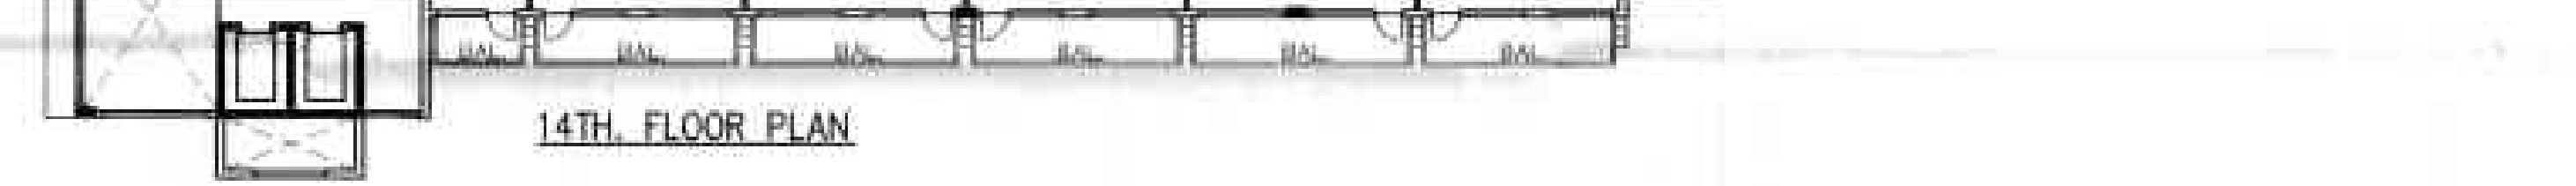

15TH. FLOOR PLAN



TERRACE FLOOR PLAN

For Asteroid Shelters Homes Pvt.Ltd
 Authorised Signatory

OWNER'S SIGN




GIAN P. MAYHUR
 ARCHITECT
 B. Arch., M.A., I.I.A.
 CA No. 805769

ARCHITECT'S SIGN

PROJECT:-
 PROPOSED BUILDING PLAN OF COMMERCIAL AT
 PLOT NO.- C-01A, SECTOR -04 GREATER NOIDA
 BEING DEVELOPED BY M/S ASTEROID SHELTERS HOMES
 PVT. LTD.



SCALE
 1:1000
 DATE
 20/04/24



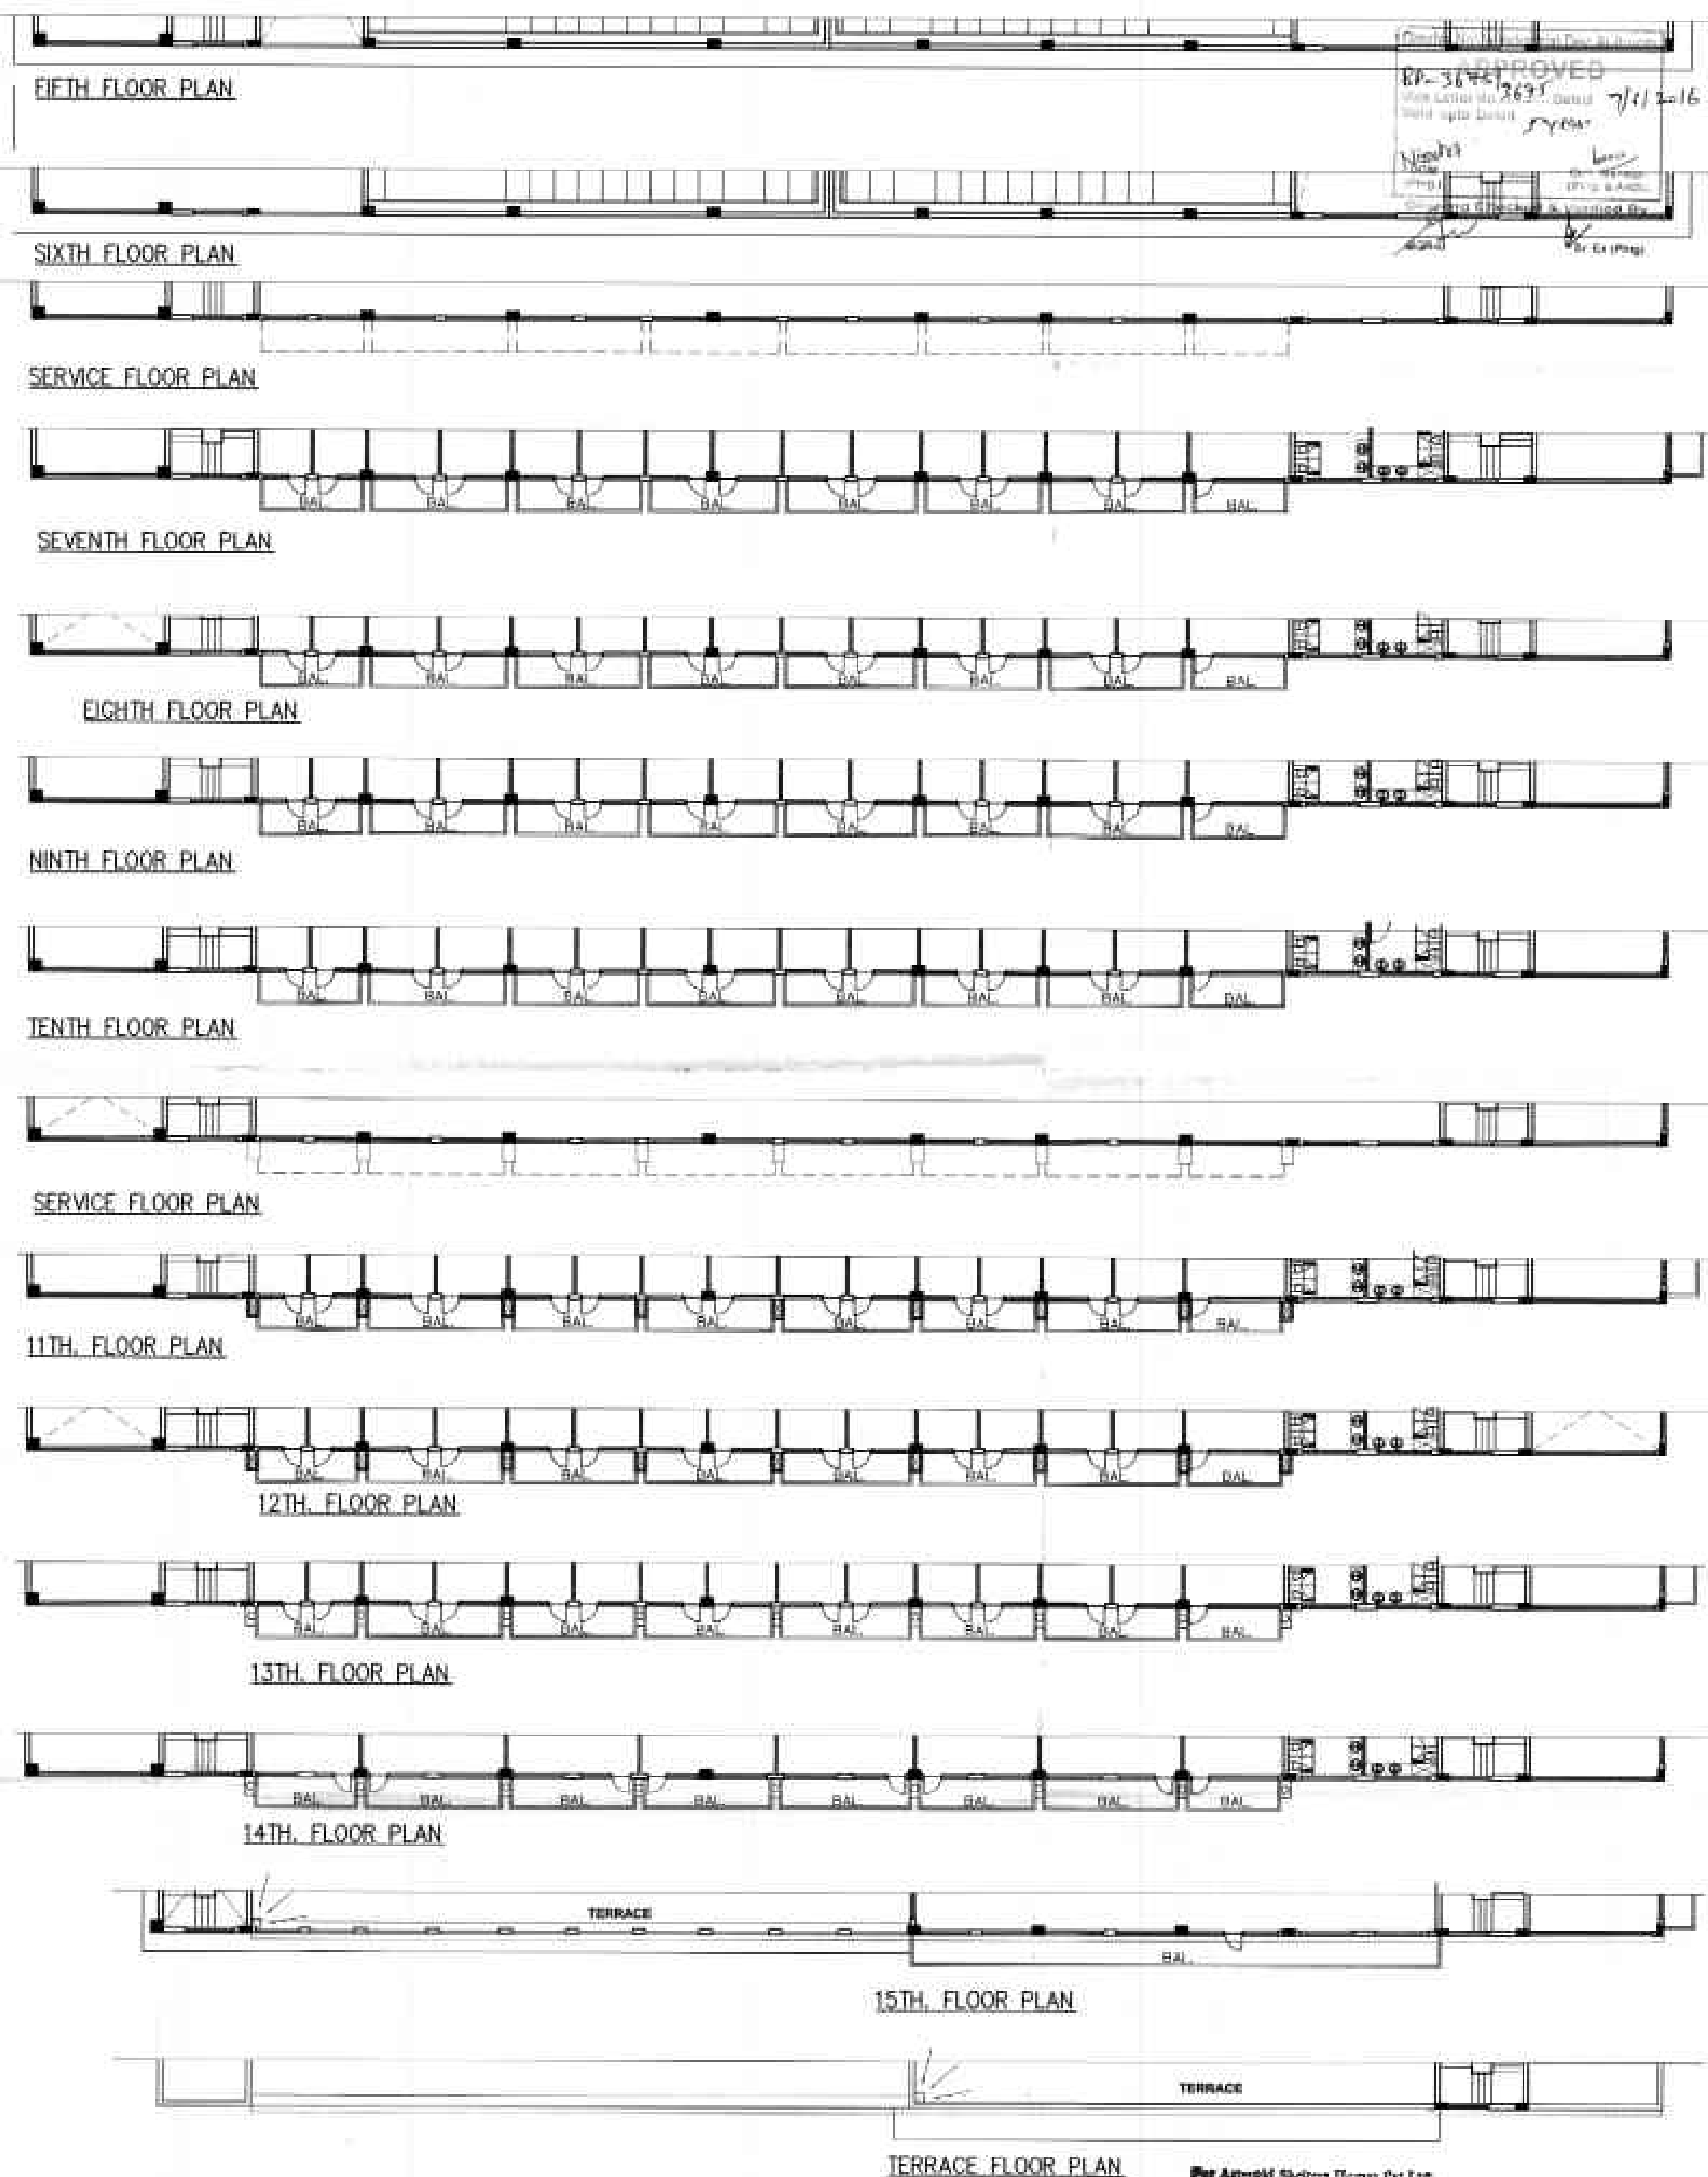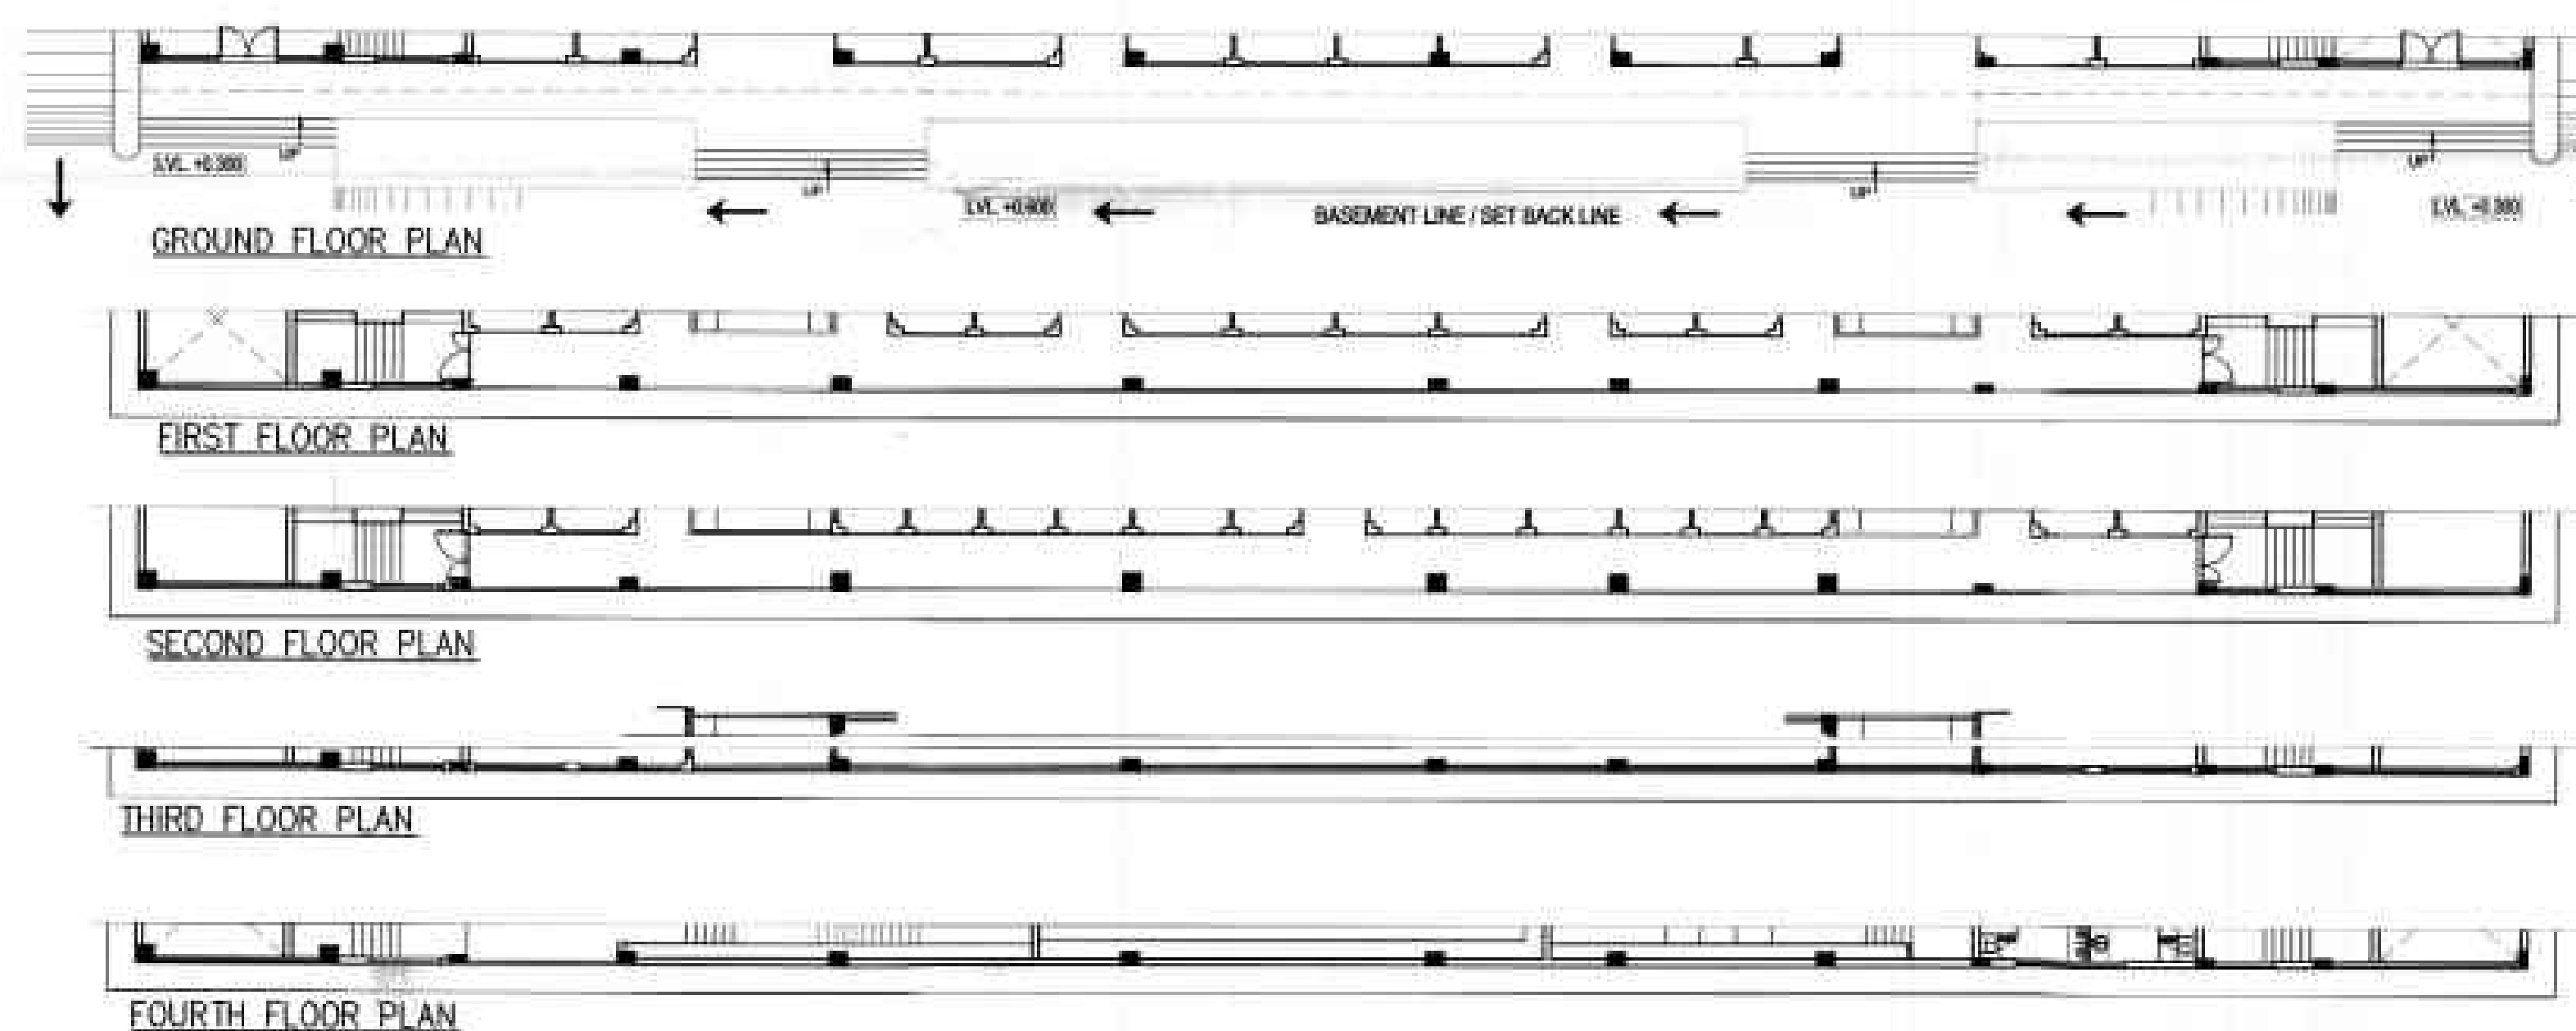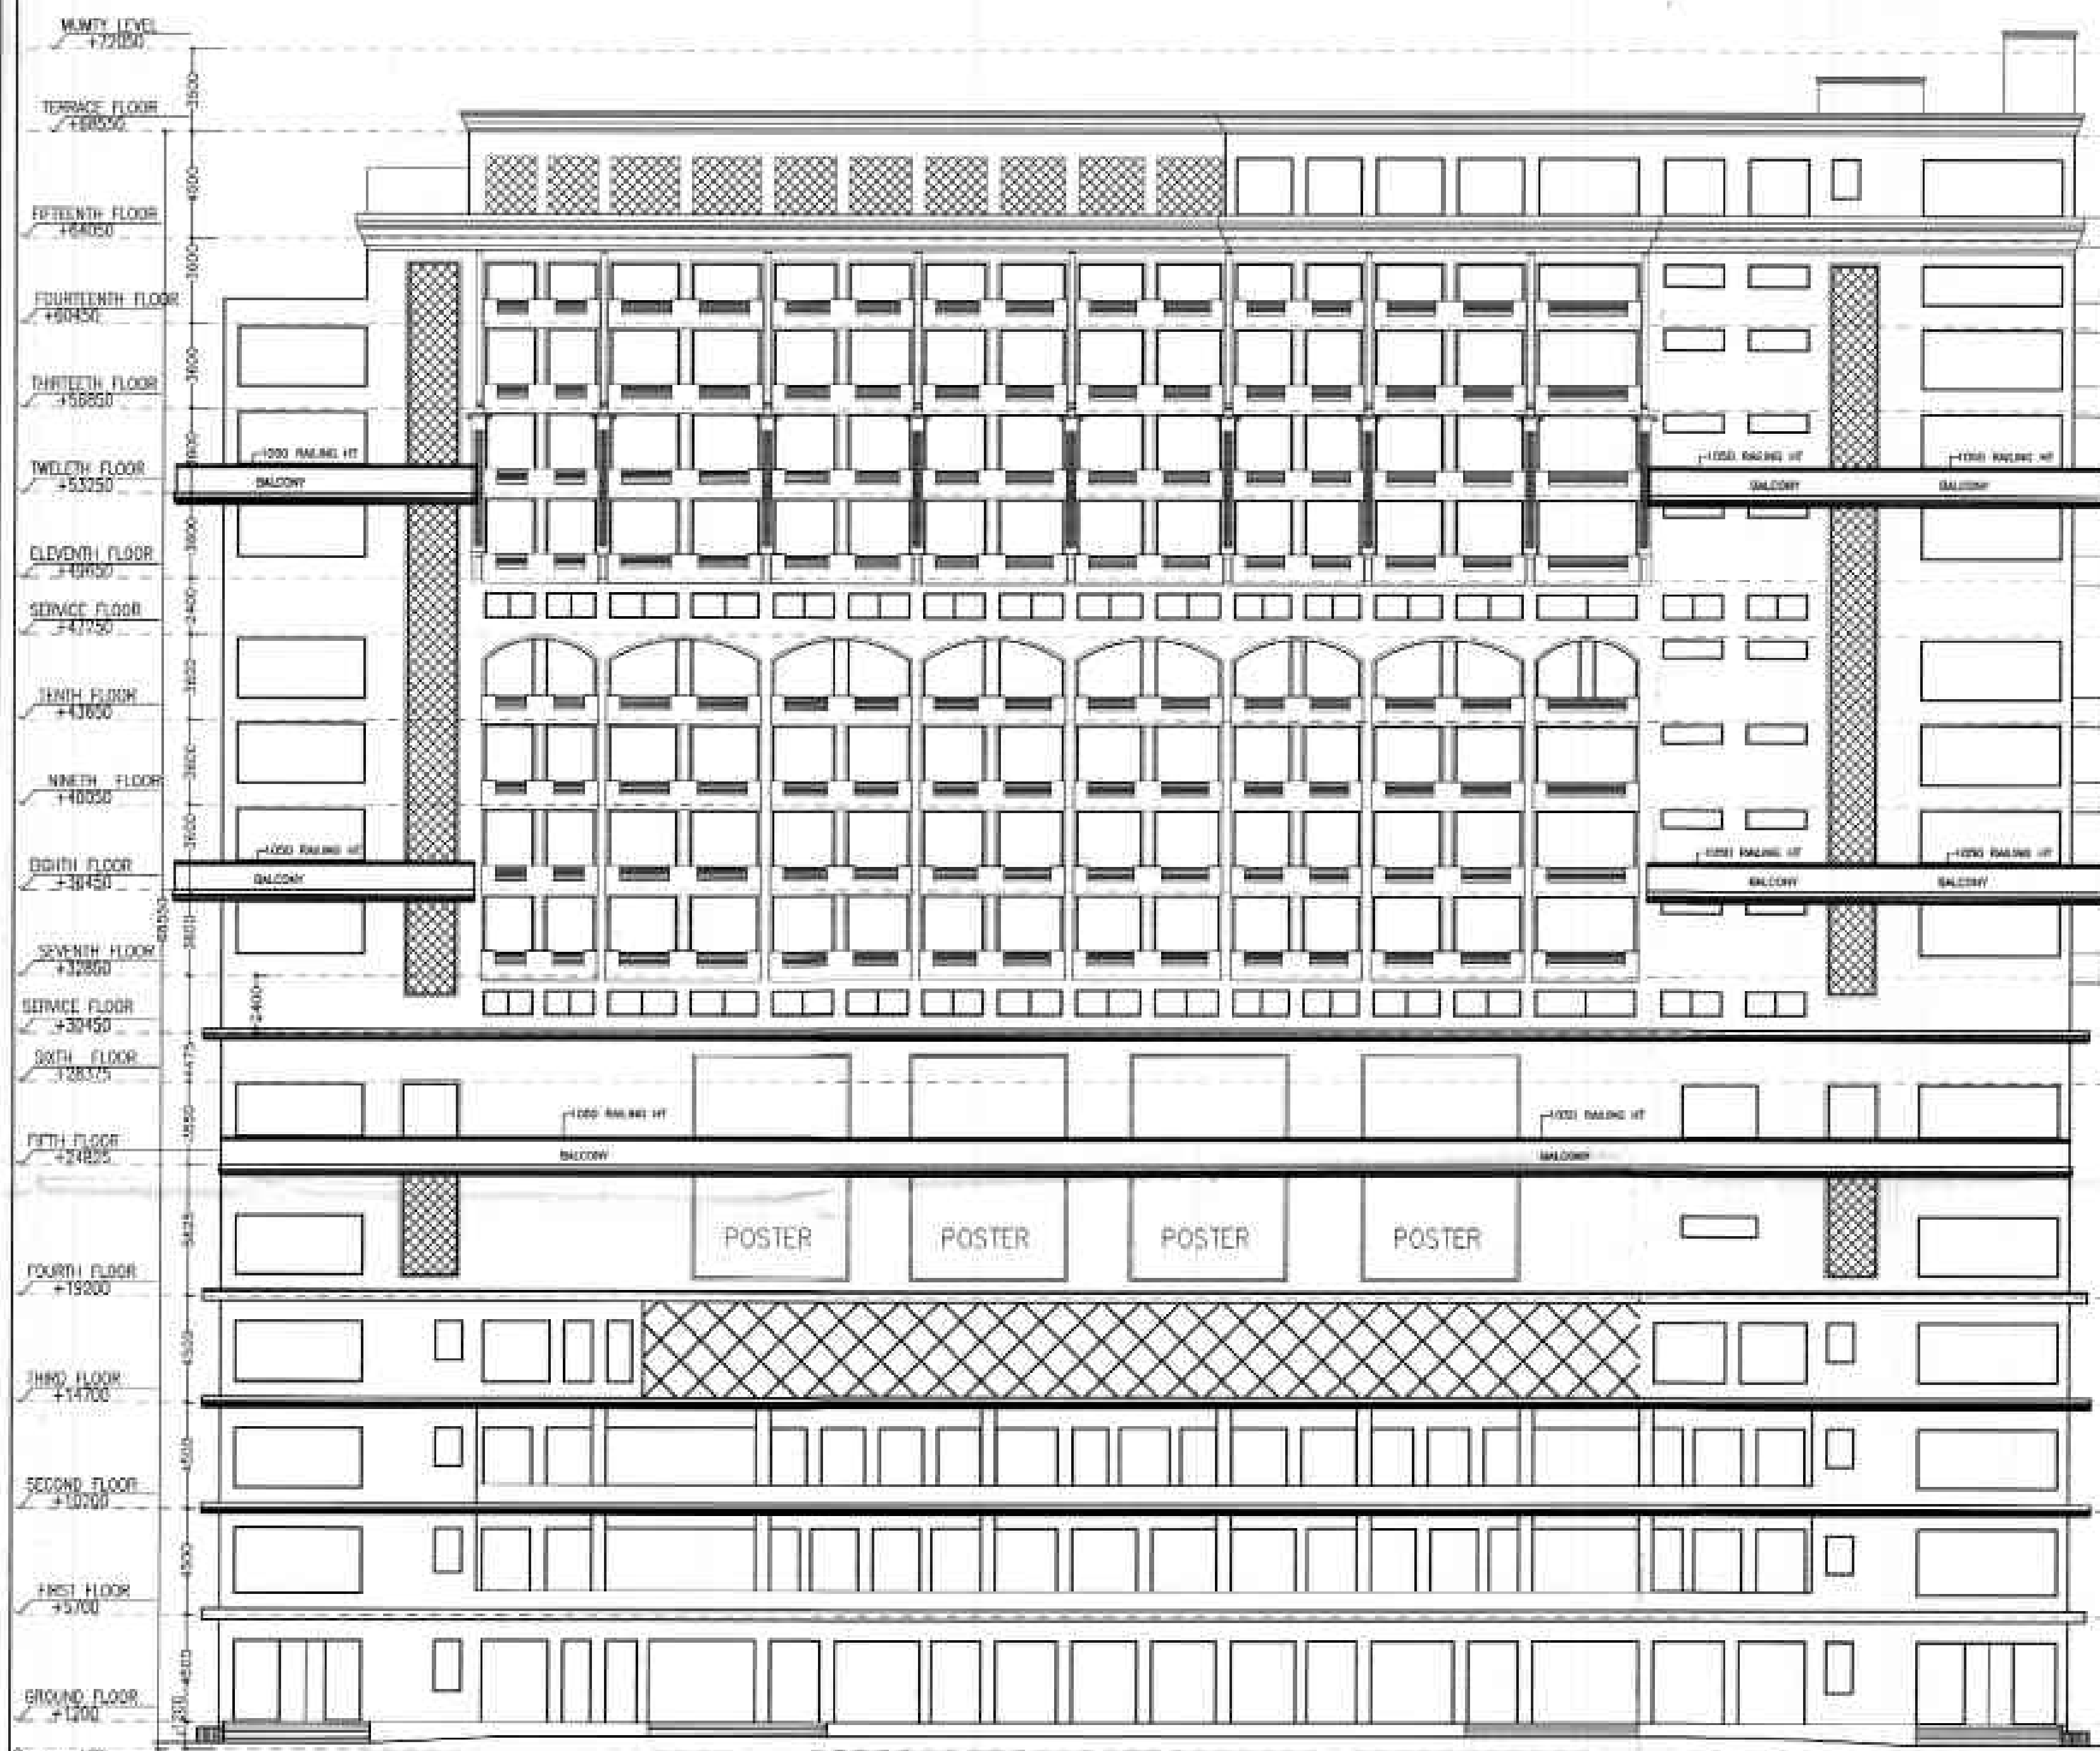


APPROVED
 Date: 26/07/2016
 By: [Signature]
 For: [Signature]

OWNER'S SIGN	GIAN P. MATTAUR ARCHITECT B. Arch., M.C.A., I.I.A. CA No. 80/5769 ARCHITECT'S SIGN	PROJECT:- PROPOSED BUILDING PLAN OF COMMERCIAL AT PLOT NO.- C-01A, SECTOR -04 GREATER NOKIA BEING DEVELOPED BY M/S ASTEROID SHELTERS HOMES PVT. LTD.	DATE 26/07/2016	TITLE REAR ELEVATION & PART PLAN	SCALE 1:100	SHEET NO. 00-21/24
			DRAWN BY [Signature]	CHECKED BY [Signature]		

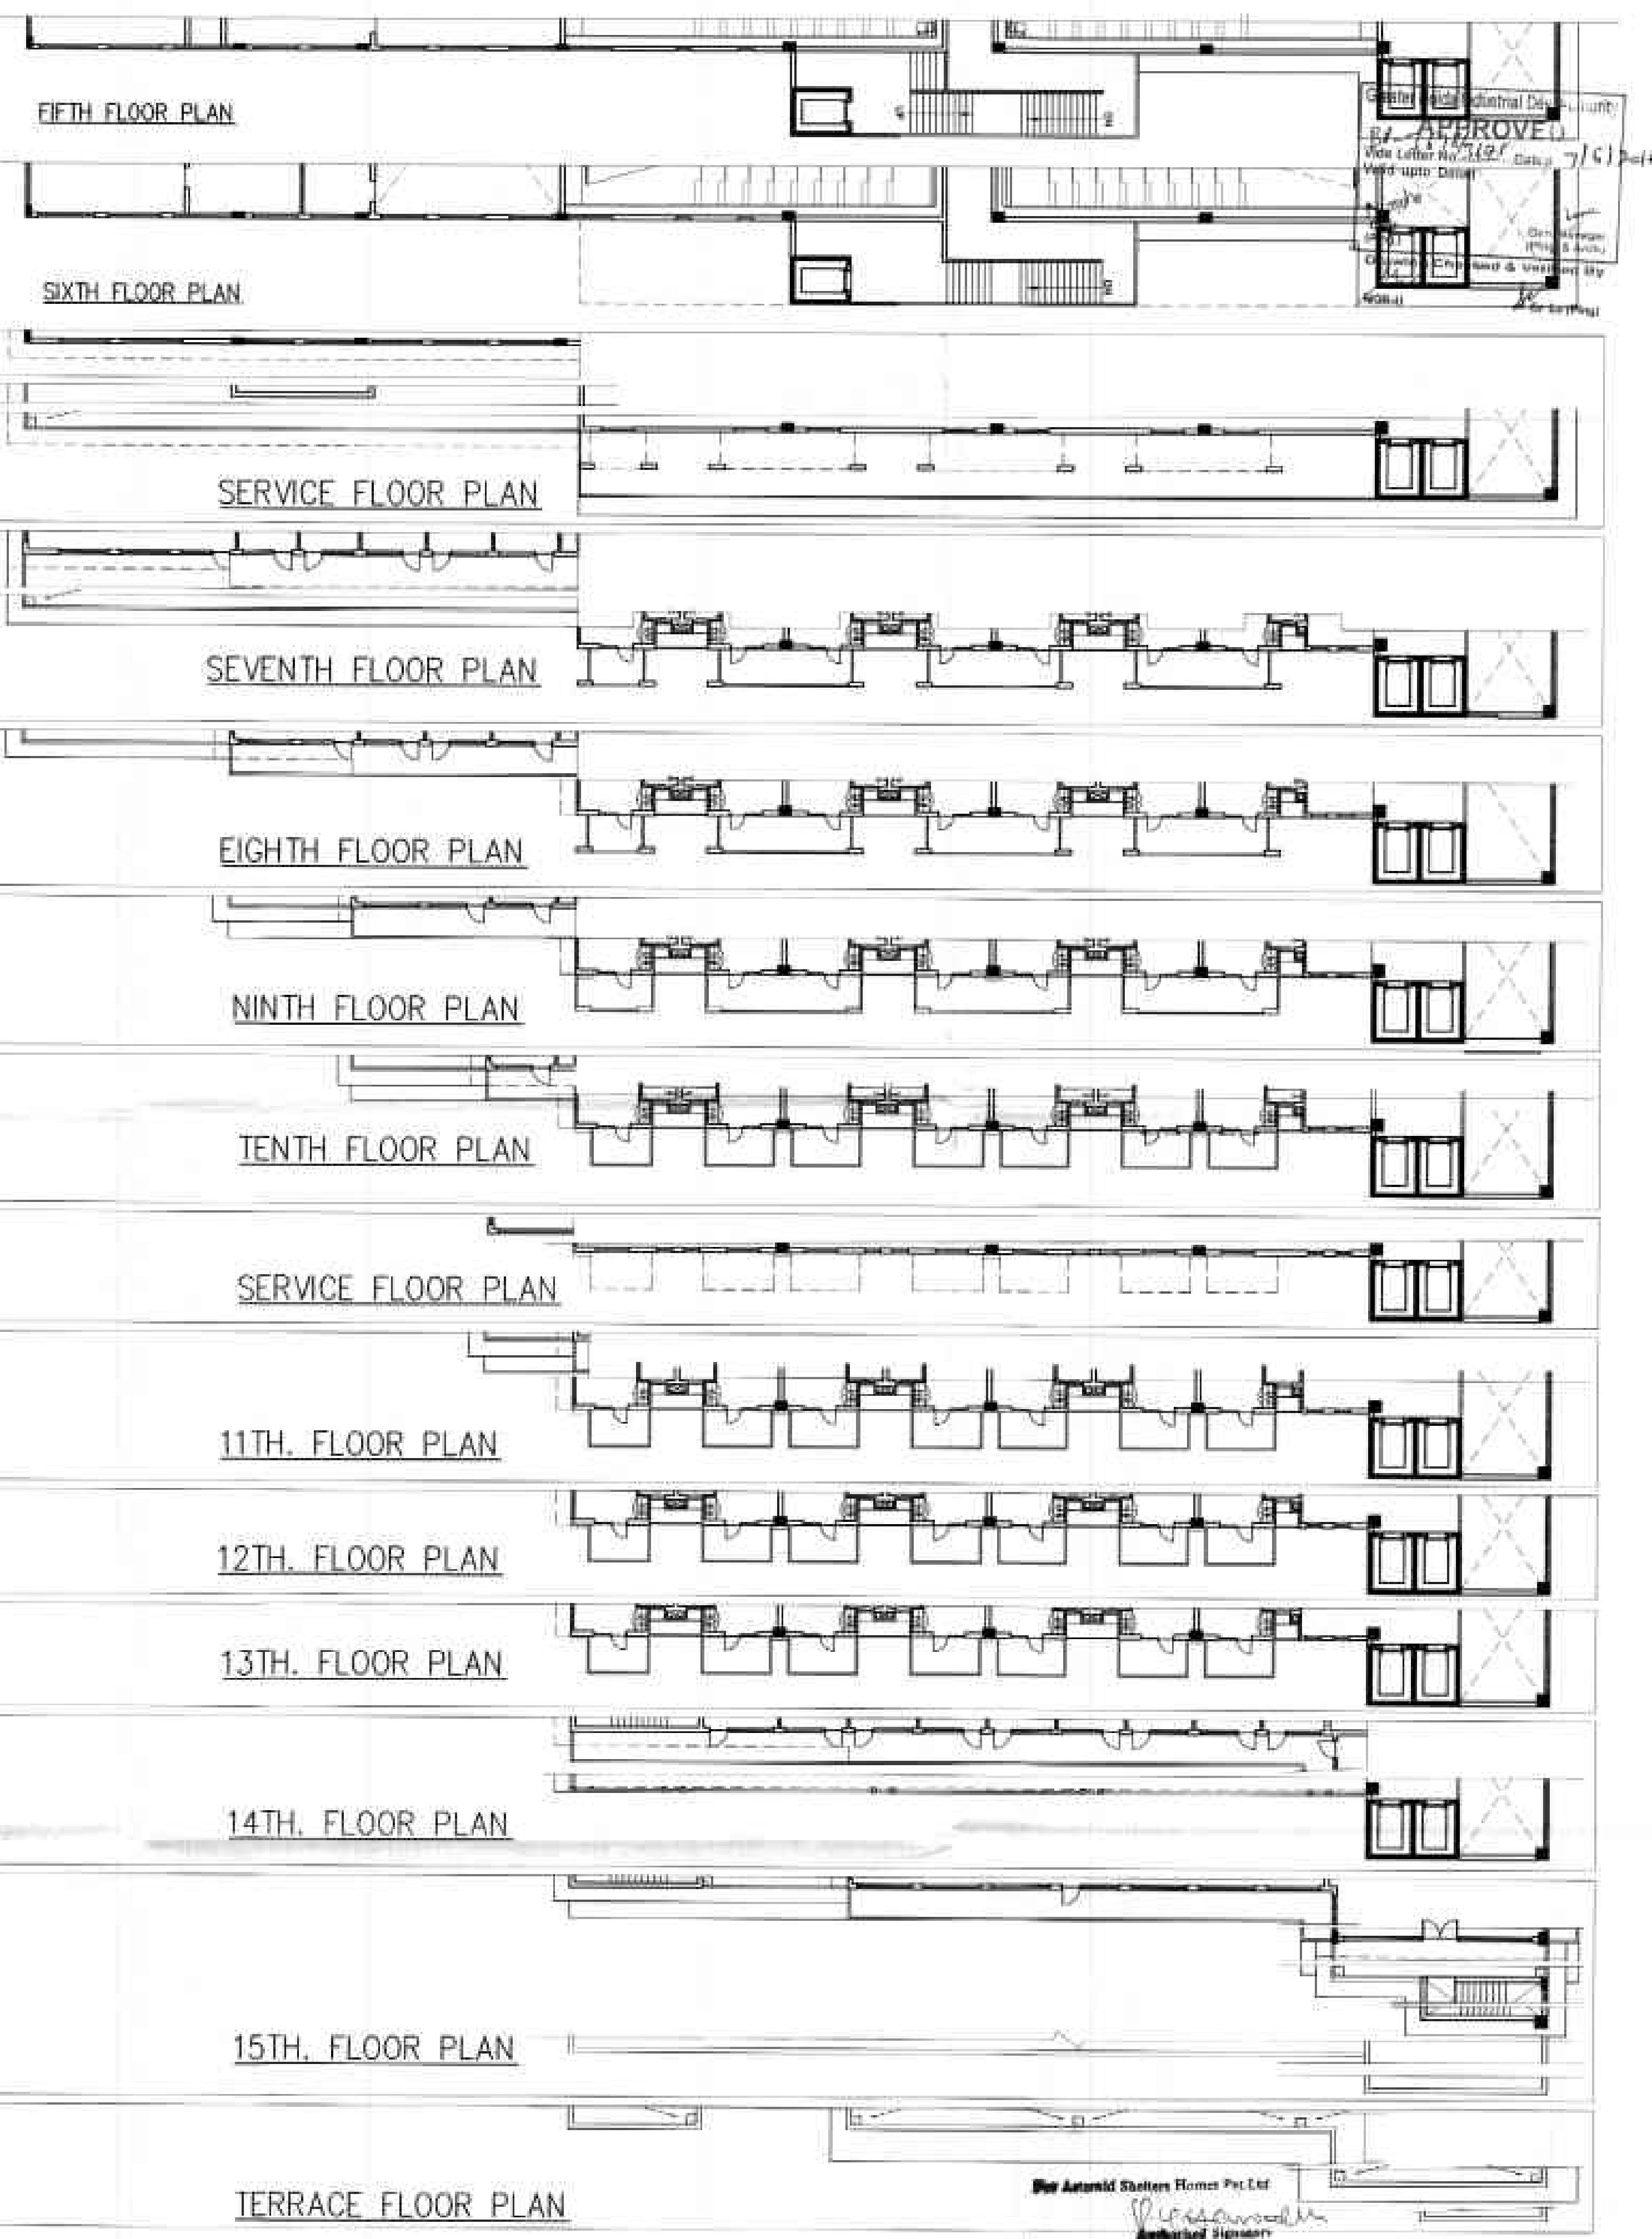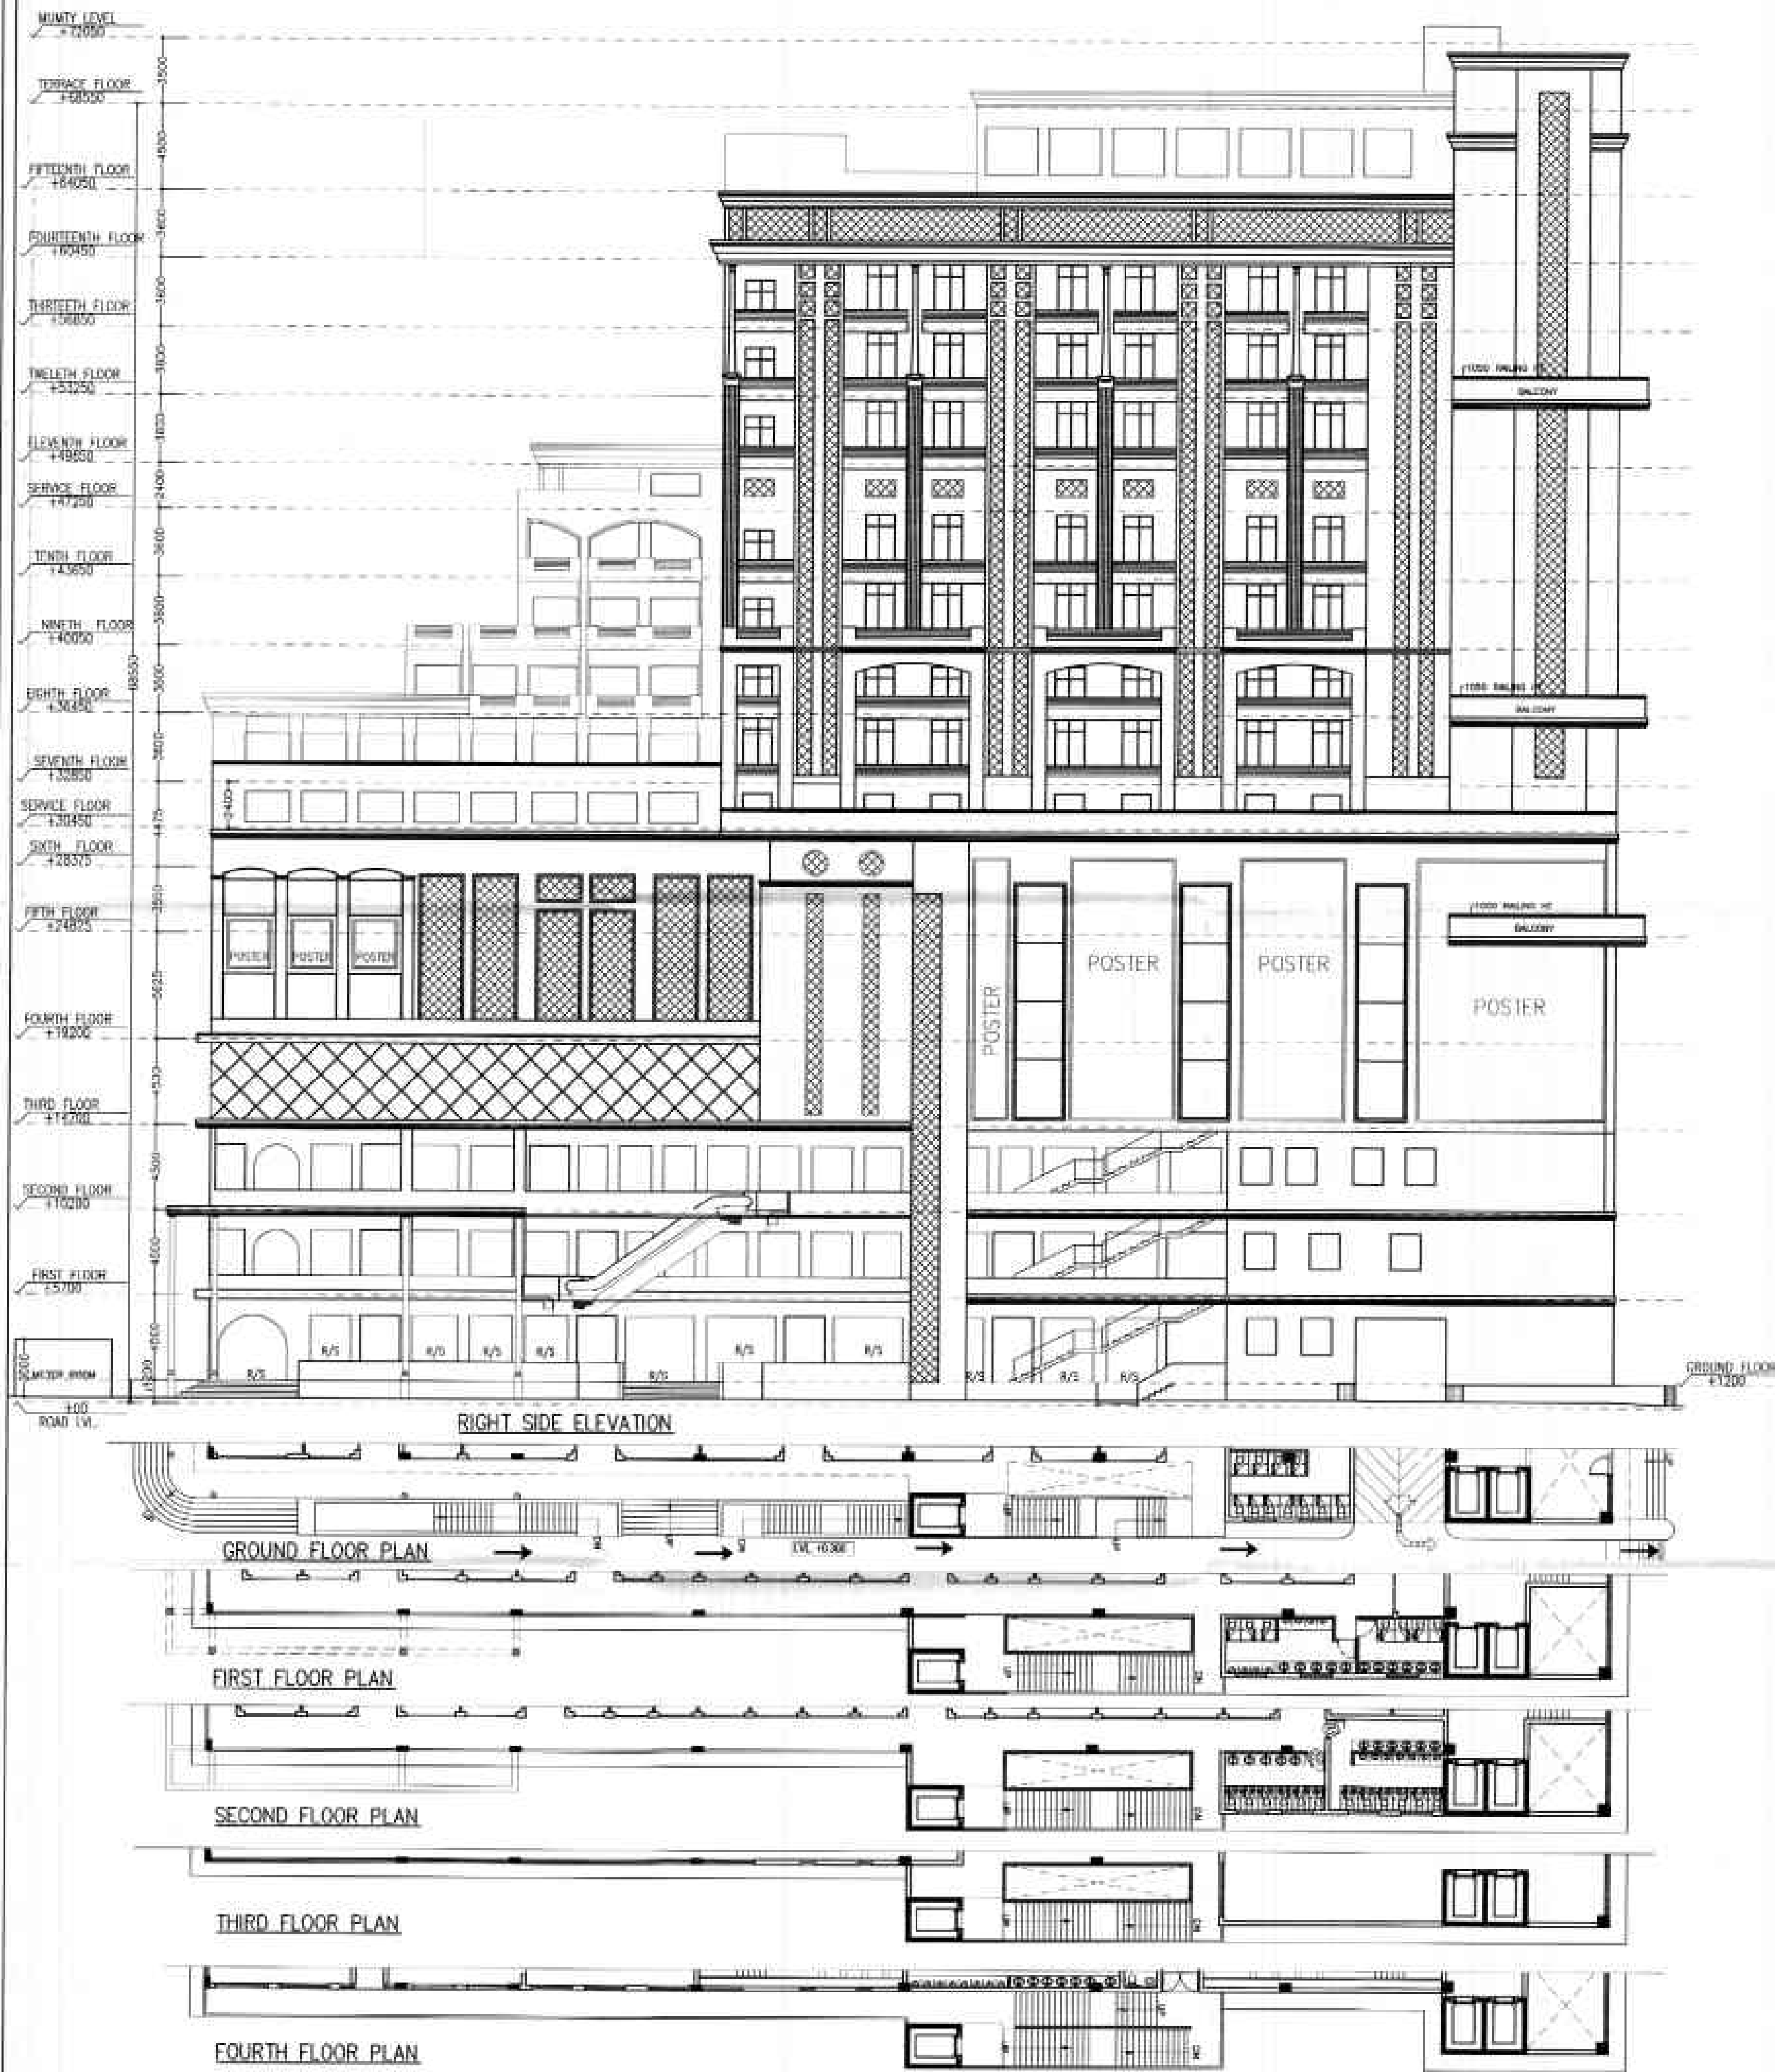


OWNER'S SIGN	GIAN P. KATHUR ARCHITECT B. Arch. / M.C.A. I.T.A. CA No. 80/5789	PROJECT:- PROPOSED BUILDING PLAN OF COMMERCIAL AT PLOT NO.- C-01A, SECTOR -04 GREATER NOIDA BEING DEVELOPED BY M/S ASTEROID SHELTERS HOMES PVT. LTD.	UNIT SCALE 1:500	TITLE RIGHT SIDE ELEVATION & PART PLAN
			DATE 08-12-24	DRAWN 08-12-24

Greater Noida Industrial Dev. Authority
APPROVED
 Valid upto Date 5 years
 Date 14/07/2014
 Gen. Manager (Prog. & Arch.)
 Drawing Checked & Verified By
 Sr. Ex. (Prog.)


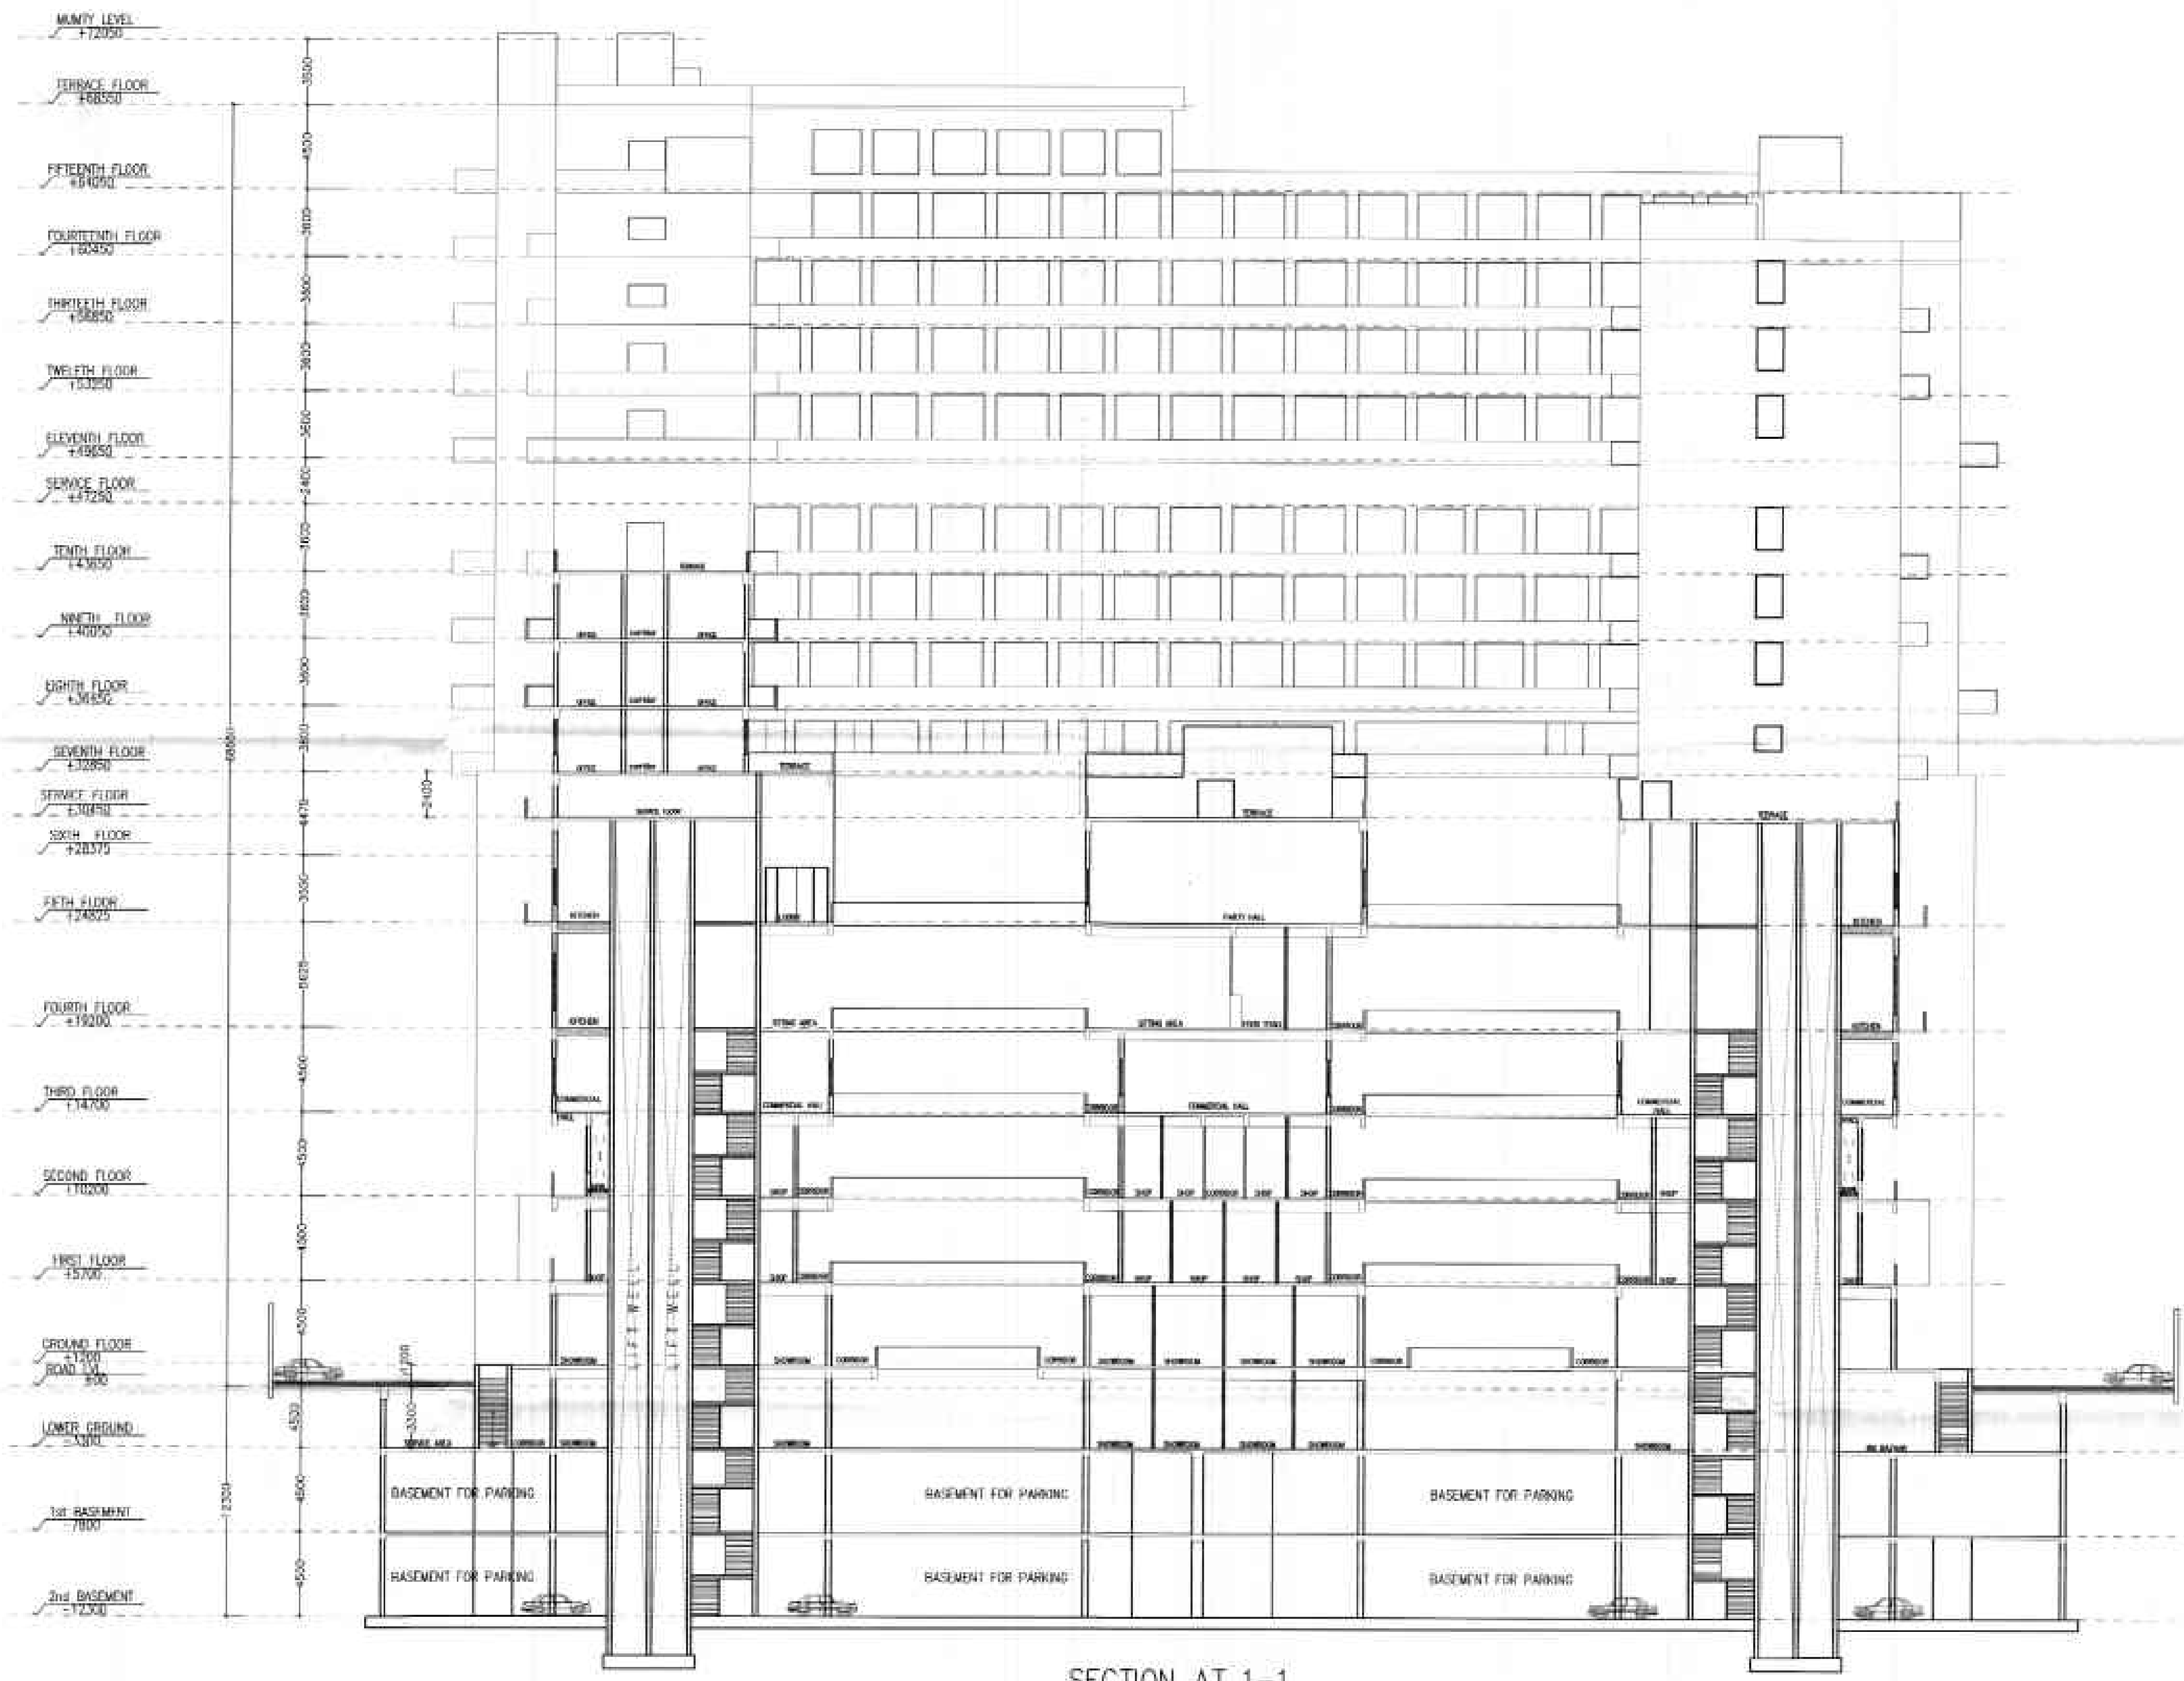


SECTION AT 1-1

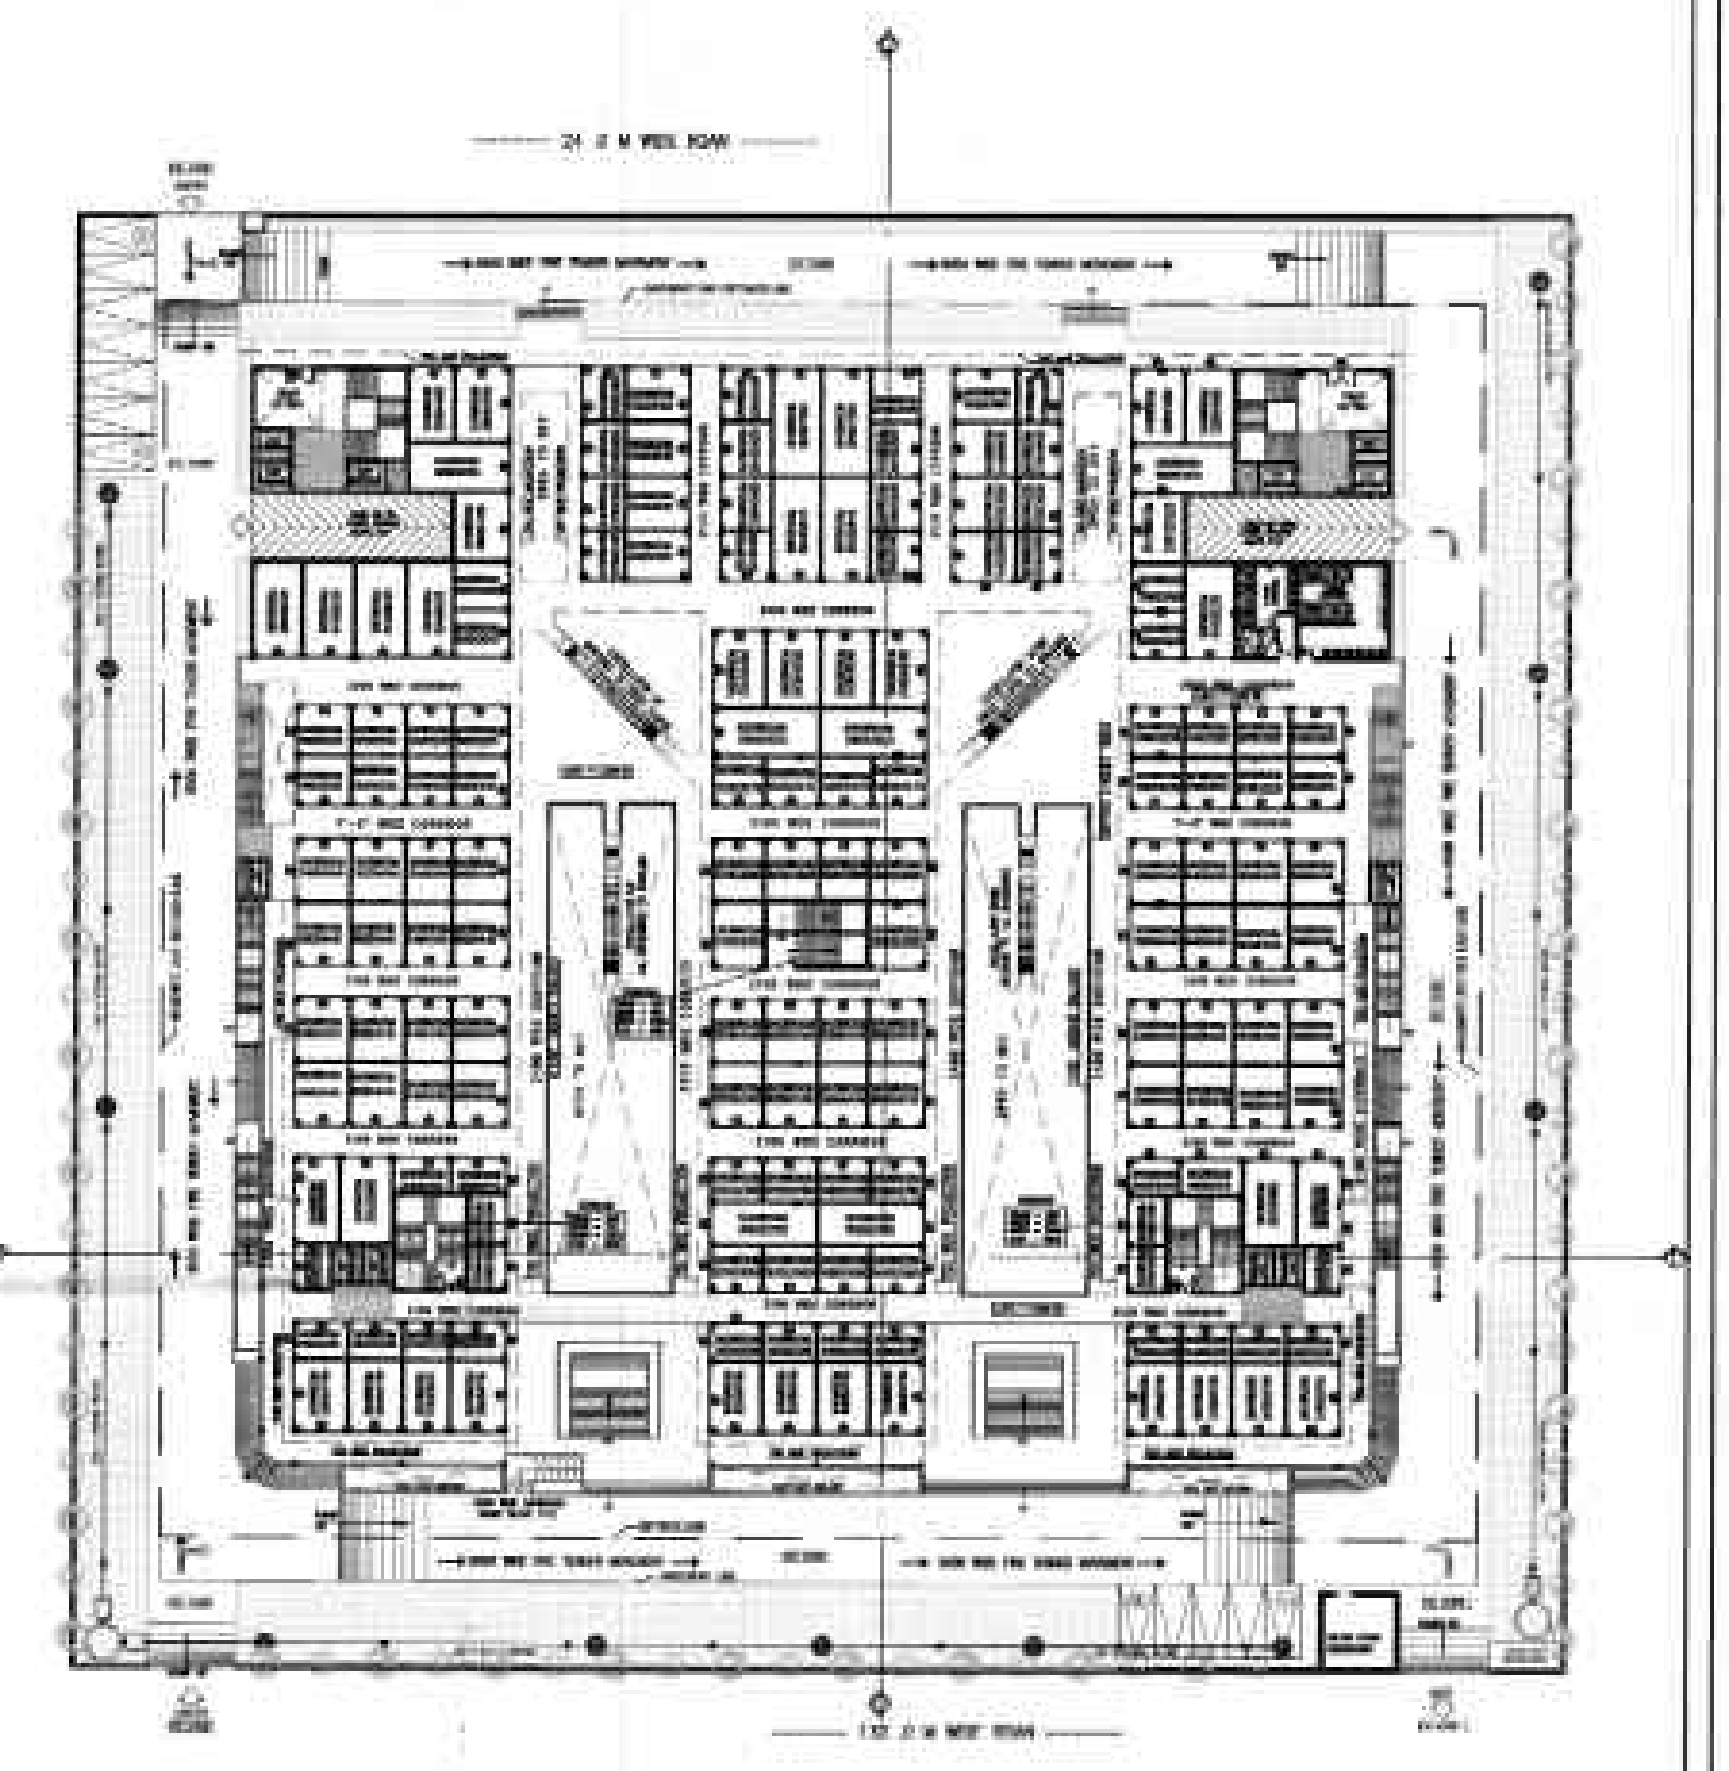

		GIAN P. MATHUR ARCHITECT B. Arch., M.C.A. I.I.A. CA No. 8015709	
OWNER'S SIGN		ARCHITECT'S SIGN	
PROJECT:- PROPOSED BUILDING PLAN OF COMMERCIAL AT PLOT NO.: C-01A, SECTOR -04 GREATER NOIDA BEING DEVELOPED BY M/S ASTEROID SHELTERS HOMES PVT. LTD.			
UNIT: SECTION AT 1-1 DATE: 14/07/2014 SCALE: 1:200 DWN. NO. 58-23/24		TITLE: SECTION AT 1-1 GIAN P. MATHUR AND ASSOCIATES (PVT.) LTD. C-05, Sector 04, Greater Noida-201308 T: 05225011111 F: 05225011111 E: info@asteroidshelters.com I: www.asteroidshelters.com	

Greater Noida Industries
 APPROVED
 Date Letter No. 2437, Dated 7/17/2014
 Valid upto Date 8 years
 Drawing Checked & Verified
 (Signature)
 (Signature)
 (Signature)

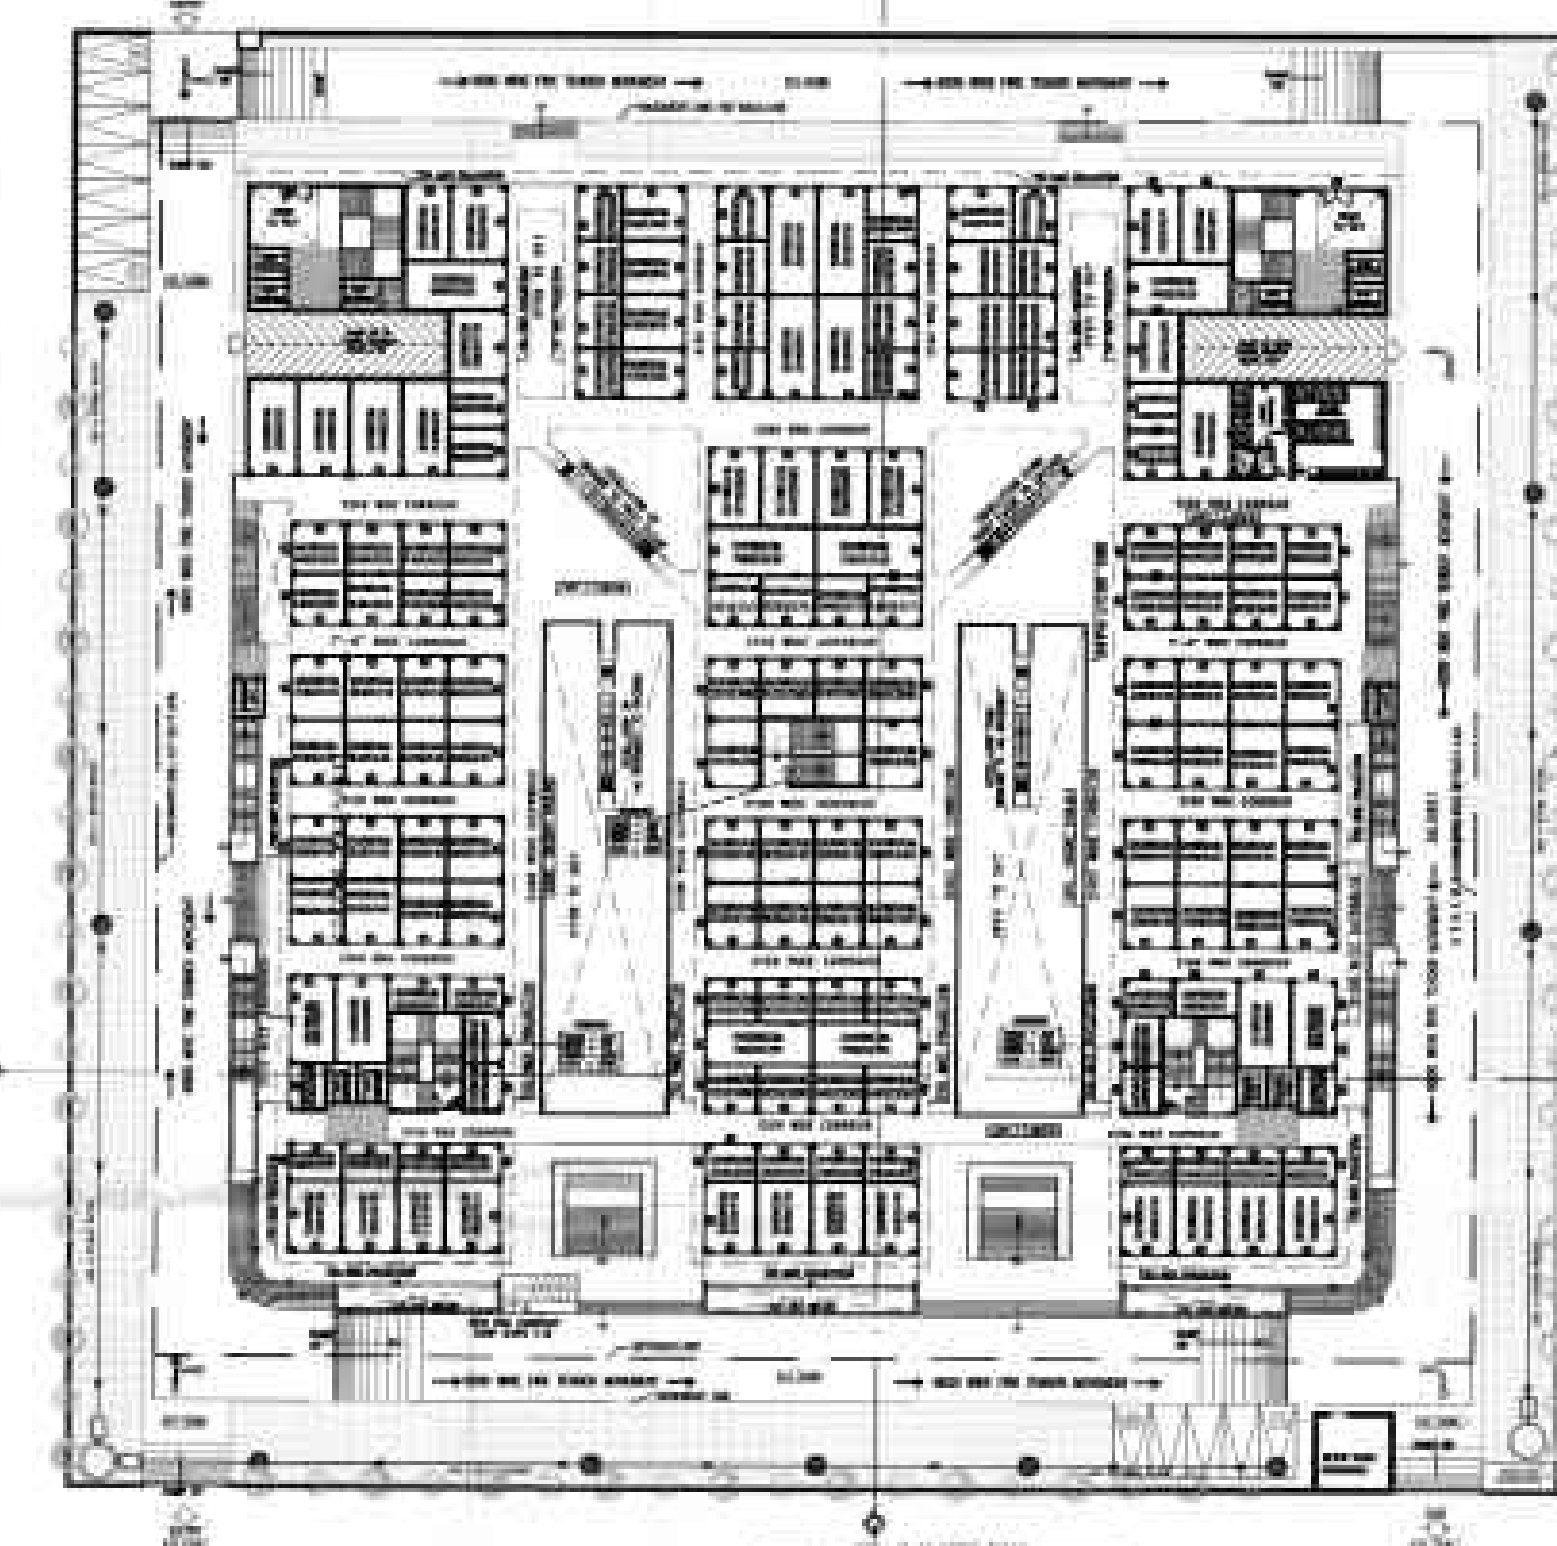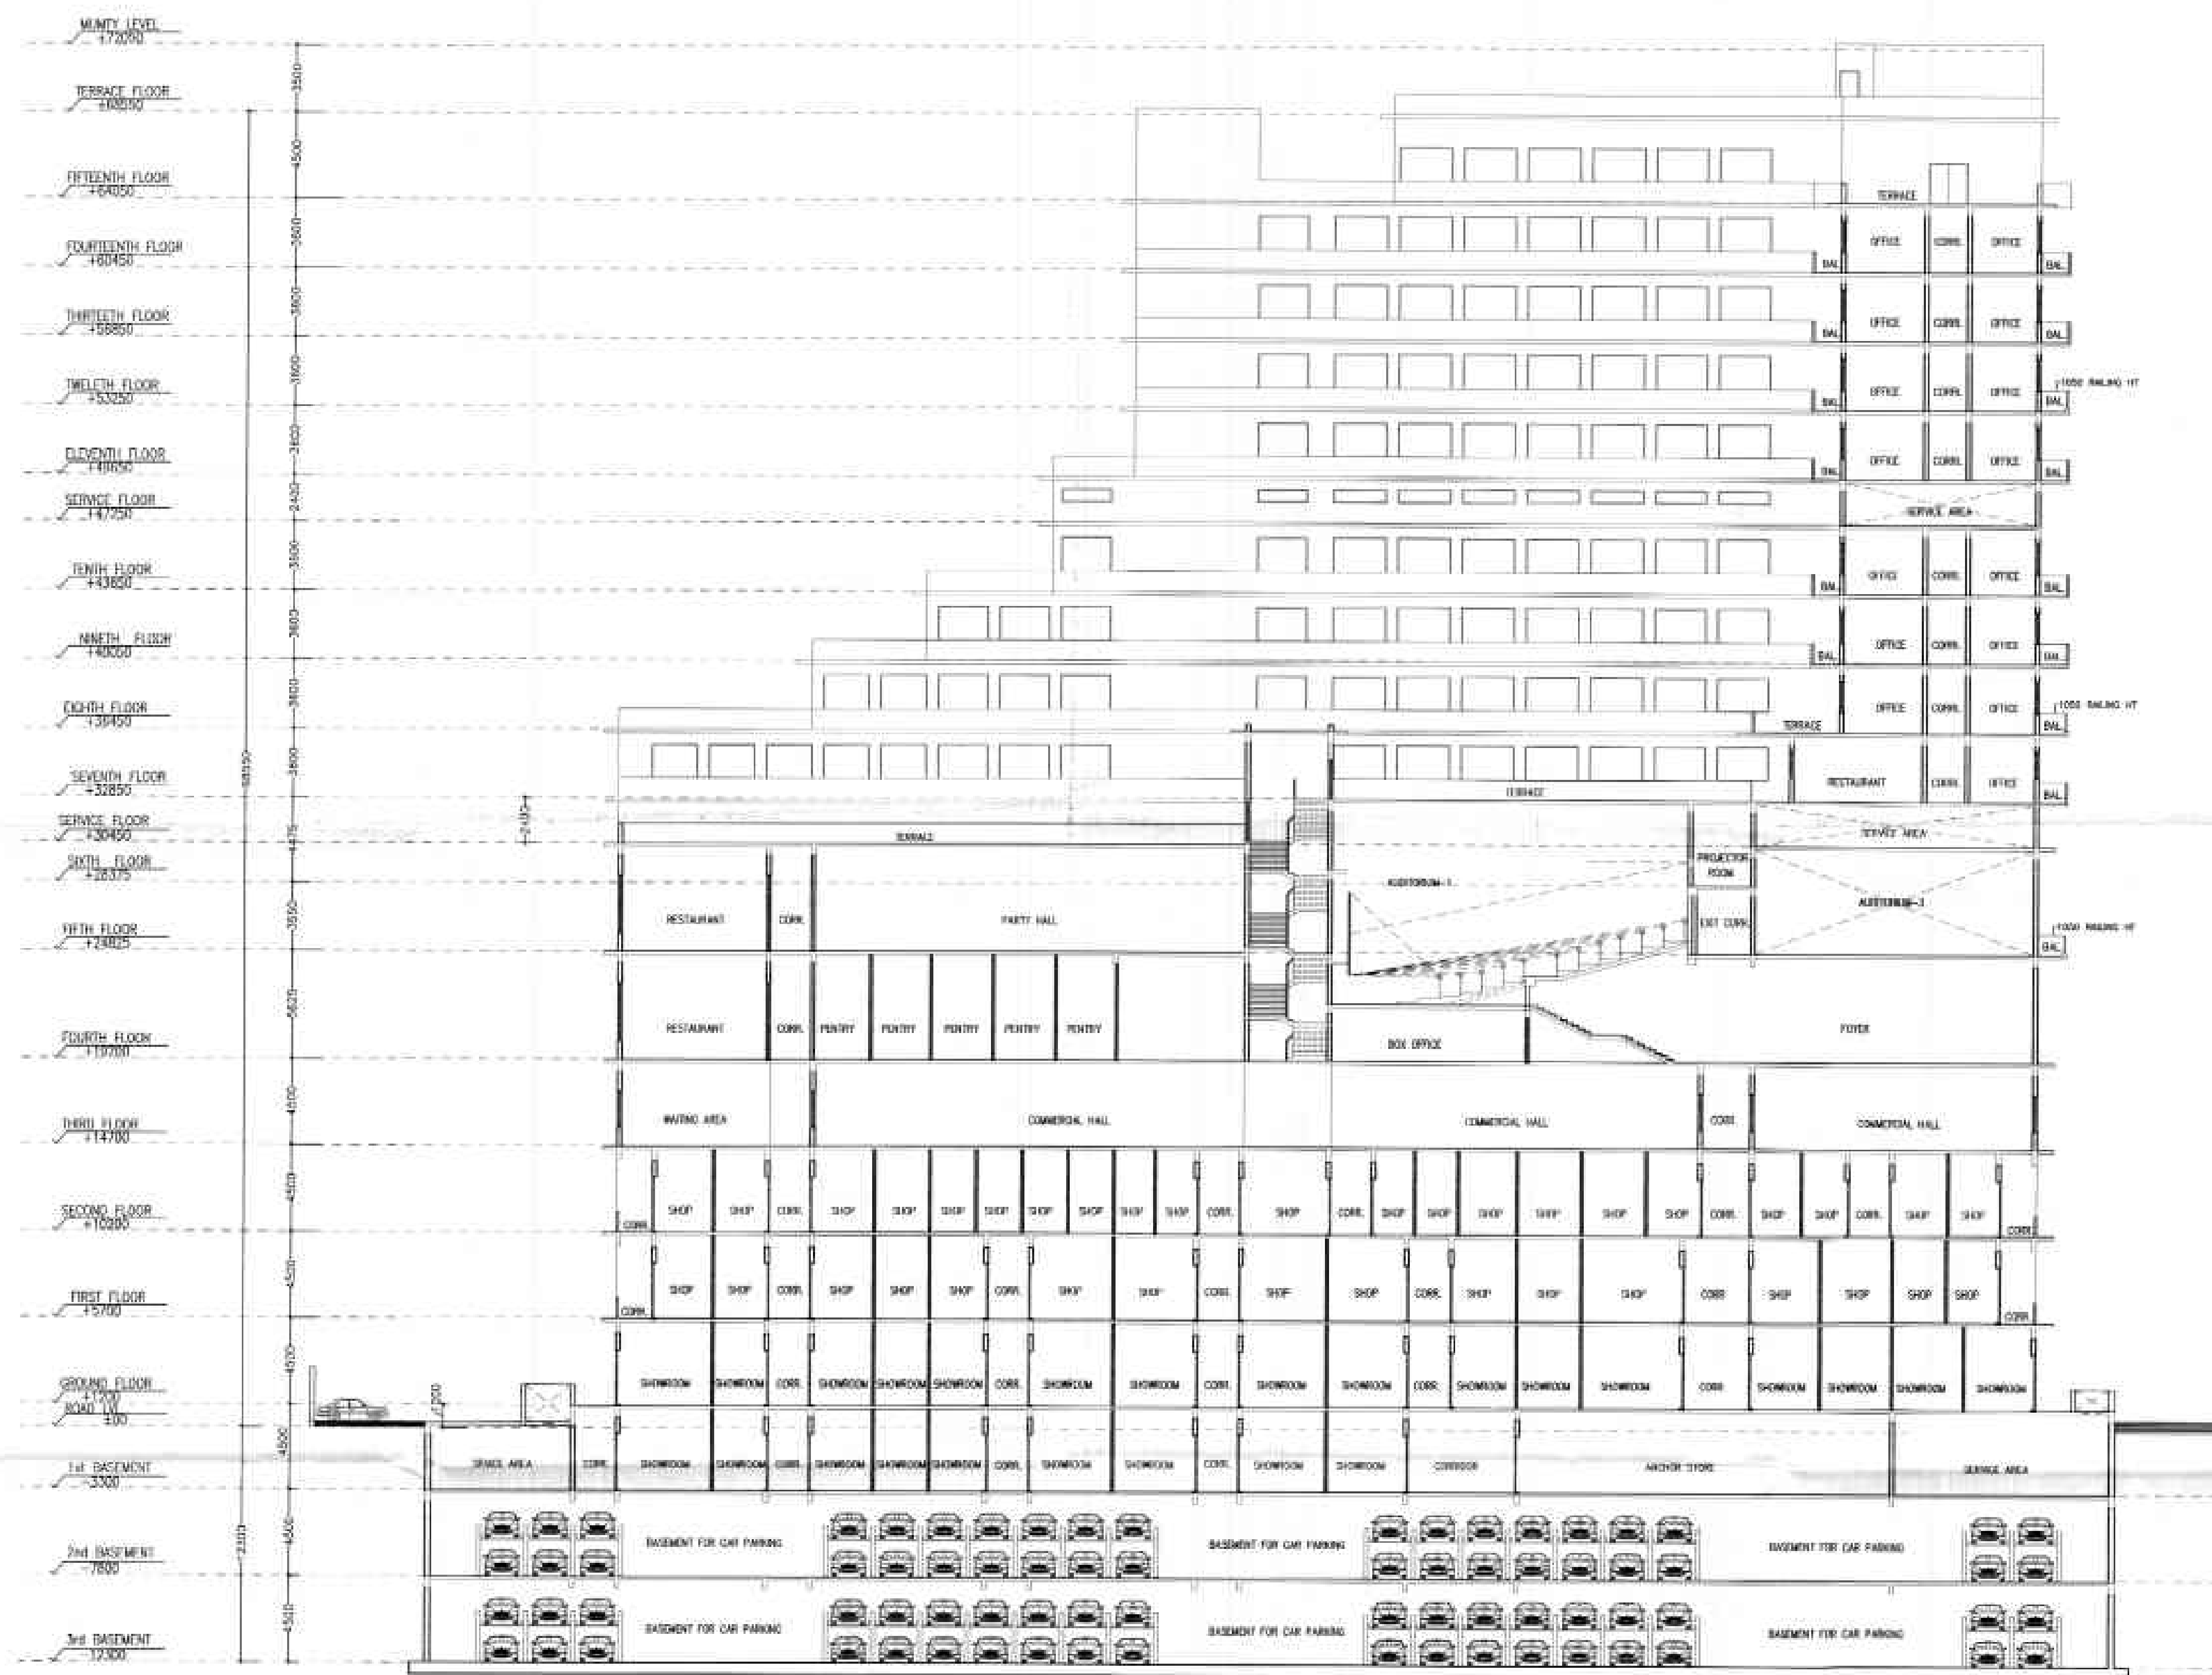

SECTION AT 2-2

 Asteroid Shelters Homes Pvt. Ltd. Authorized Signature		 G.P. MATHUR ARCHITECT B. Arch., M.C.A., I.I.T. CA No. 2003210	
OWNER'S SIGN		ARCHITECT'S SIGN	
PROJECT:-			
PROPOSED BUILDING PLAN OF COMMERCIAL AT PLOT NO.- C-01A, SECTOR -04 GREATER NOIDA			
BEING DEVELOPED BY M/S ASTEROID SHELTERS HOMES PVT. LTD.			
UNIT:	TITLE		
	SECTION AT 2-2		
THIS DRAWING IS THE PROPERTY OF G.P. MATHUR ARCHITECTS & ASSOCIATES (P) LTD. AND SHALL NOT BE REPRODUCED OR USED IN ANY MANNER WITHOUT THE WRITTEN PERMISSION OF G.P. MATHUR ARCHITECTS & ASSOCIATES (P) LTD.		 G.P. MATHUR ARCHITECTS & ASSOCIATES (P) LTD. C-13, Phase IV, Greater Noida, Uttar Pradesh-201305 T: 46300999, 46300912 A: 46300913, 46300914 E: info@gparchitects.com, info@gparchitects.com	
DEALT	FURNISH	SCALE	DATE
CHKD	INPR	1:200	28-24/24