


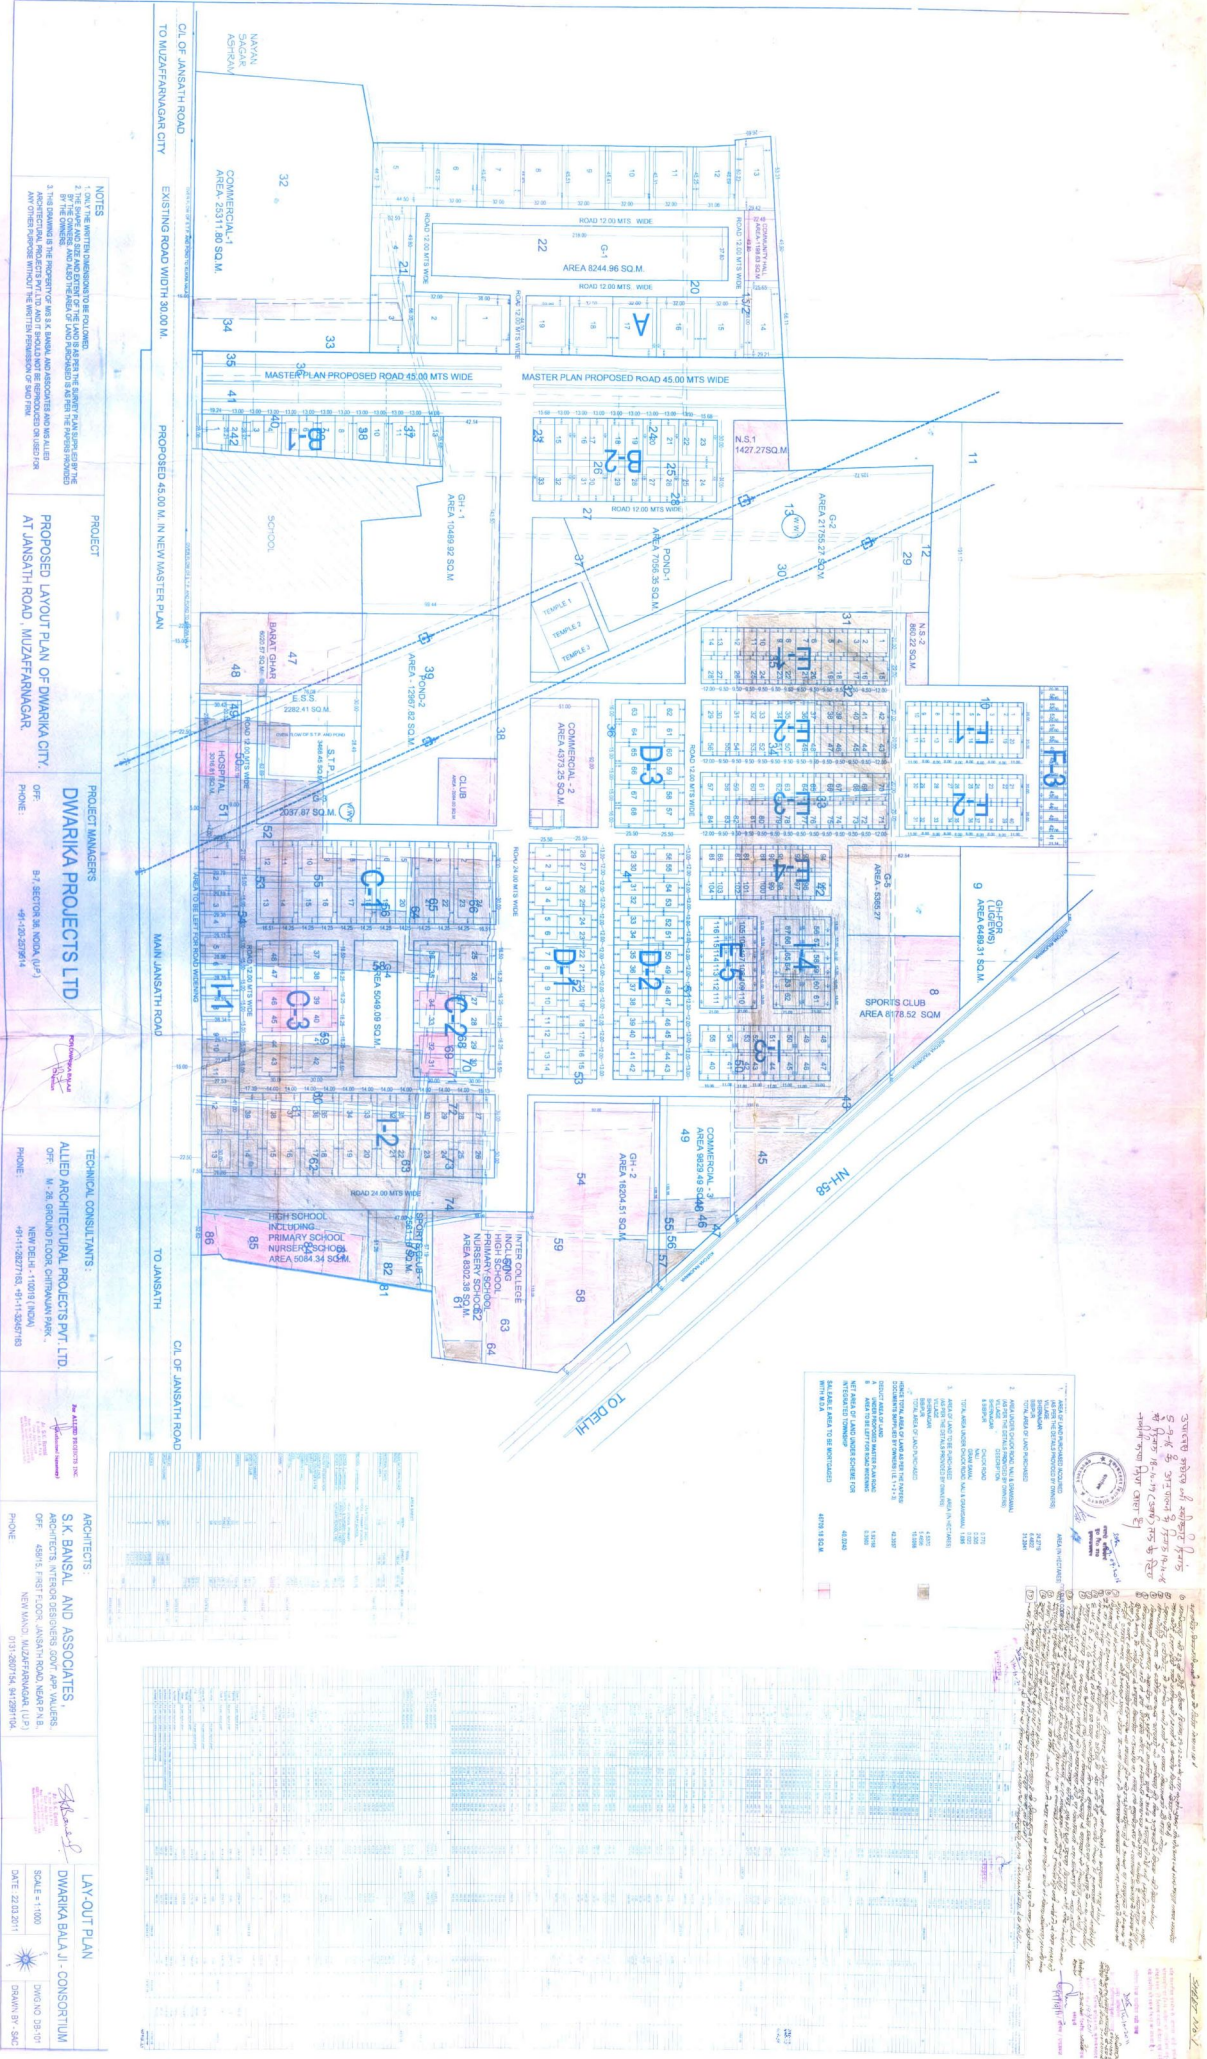

NOTES
1. ONLY THE WRITTEN DIMENSIONS TO BE FOLLOWED.
2. THE OWNER AND THE ENGINEER OF THE PROJECT SHALL BE RESPONSIBLE FOR THE ACCURACY OF THE DIMENSIONS AND THE AREA OF THE PROJECT.
3. THE DIMENSIONS AND THE AREA OF THE PROJECT SHALL BE THE SAME AS THE DIMENSIONS AND THE AREA OF THE PROJECT AS SHOWN IN THE SITE PLAN.
4. ANY OTHER DIMENSIONS AND AREAS NOT SHOWN IN THE SITE PLAN SHALL BE THE SAME AS THE DIMENSIONS AND AREAS SHOWN IN THE SITE PLAN.

PROJECT
PROPOSED LAYOUT PLAN OF DWARKA CITY,
AT JANSATH ROAD, MUZAFFARPUR.

PROJECT MANAGERS
DWARKA PROJECTS LTD.
OFFICE: SECTION 3, BLOCK A/1/1
PHONE: 91-11-26379764

TECHNICAL CONSULTANTS
ALLIED ARCHITECTURAL PROJECTS PVT. LTD.
OFFICE: 11, 2ND FLOOR, CHANDAN PARK,
NEW DELHI - 110019 (INDIA)
PHONE: 91-11-26379764, 91-11-26379765

ARCHITECTS
S.K. BANSAI AND ASSOCIATES
OFFICE: 48/81, FIRST FLOOR, JANSATH ROAD, NEAR P.B.
NEW DELHI, MUZAFFARPUR (U.P.)
PHONE: 91-11-26379764, 91-11-26379765

LAYOUT PLAN
DWARKA BALAJI - CONSORTIUM
SCALE: 1:1000
DATE: 22.03.2011
DRAWN BY: S.M.C.
CHECKED BY: S.M.C.

LEGEND

1. EXISTING ROAD	2. PROPOSED ROAD	3. EXISTING BUILDING	4. PROPOSED BUILDING
5. EXISTING LANDSCAPE	6. PROPOSED LANDSCAPE	7. EXISTING WATER BODY	8. PROPOSED WATER BODY
9. EXISTING FENCE	10. PROPOSED FENCE	11. EXISTING UTILITY	12. PROPOSED UTILITY
13. EXISTING SETBACK	14. PROPOSED SETBACK	15. EXISTING PLANT	16. PROPOSED PLANT
17. EXISTING TREE	18. PROPOSED TREE	19. EXISTING SHED	20. PROPOSED SHED
21. EXISTING GATE	22. PROPOSED GATE	23. EXISTING WALL	24. PROPOSED WALL
25. EXISTING FENCE	26. PROPOSED FENCE	27. EXISTING UTILITY	28. PROPOSED UTILITY
29. EXISTING SETBACK	30. PROPOSED SETBACK	31. EXISTING PLANT	32. PROPOSED PLANT
33. EXISTING TREE	34. PROPOSED TREE	35. EXISTING SHED	36. PROPOSED SHED
37. EXISTING GATE	38. PROPOSED GATE	39. EXISTING WALL	40. PROPOSED WALL
41. EXISTING FENCE	42. PROPOSED FENCE	43. EXISTING UTILITY	44. PROPOSED UTILITY
45. EXISTING SETBACK	46. PROPOSED SETBACK	47. EXISTING PLANT	48. PROPOSED PLANT
49. EXISTING TREE	50. PROPOSED TREE	51. EXISTING SHED	52. PROPOSED SHED
53. EXISTING GATE	54. PROPOSED GATE	55. EXISTING WALL	56. PROPOSED WALL
57. EXISTING FENCE	58. PROPOSED FENCE	59. EXISTING UTILITY	60. PROPOSED UTILITY
61. EXISTING SETBACK	62. PROPOSED SETBACK	63. EXISTING PLANT	64. PROPOSED PLANT
65. EXISTING TREE	66. PROPOSED TREE	67. EXISTING SHED	68. PROPOSED SHED
69. EXISTING GATE	70. PROPOSED GATE	71. EXISTING WALL	72. PROPOSED WALL
73. EXISTING FENCE	74. PROPOSED FENCE	75. EXISTING UTILITY	76. PROPOSED UTILITY
77. EXISTING SETBACK	78. PROPOSED SETBACK	79. EXISTING PLANT	80. PROPOSED PLANT
81. EXISTING TREE	82. PROPOSED TREE	83. EXISTING SHED	84. PROPOSED SHED
85. EXISTING GATE	86. PROPOSED GATE	87. EXISTING WALL	88. PROPOSED WALL
89. EXISTING FENCE	90. PROPOSED FENCE	91. EXISTING UTILITY	92. PROPOSED UTILITY
93. EXISTING SETBACK	94. PROPOSED SETBACK	95. EXISTING PLANT	96. PROPOSED PLANT
97. EXISTING TREE	98. PROPOSED TREE	99. EXISTING SHED	100. PROPOSED SHED



3. The project is a residential project of 1000 units.
4. The project is located in the Jansath Road, Muzaffarpur.
5. The project is a residential project of 1000 units.
6. The project is located in the Jansath Road, Muzaffarpur.

1. The project is a residential project of 1000 units.
2. The project is located in the Jansath Road, Muzaffarpur.
3. The project is a residential project of 1000 units.
4. The project is located in the Jansath Road, Muzaffarpur.