



PROJECT:
**COMPOUNDING CUM
 PROPOSED DRAWING OF
 GROUP HOUSING (CELEBRITY
 GARDEN) ON
 PLOT - 2 (13.83 ACRES) AT
 POCKET-1, SECTOR-B,
 SUSHANT GOLF CITY, HI-TECH
 TOWNSHIP, LUCKNOW.**

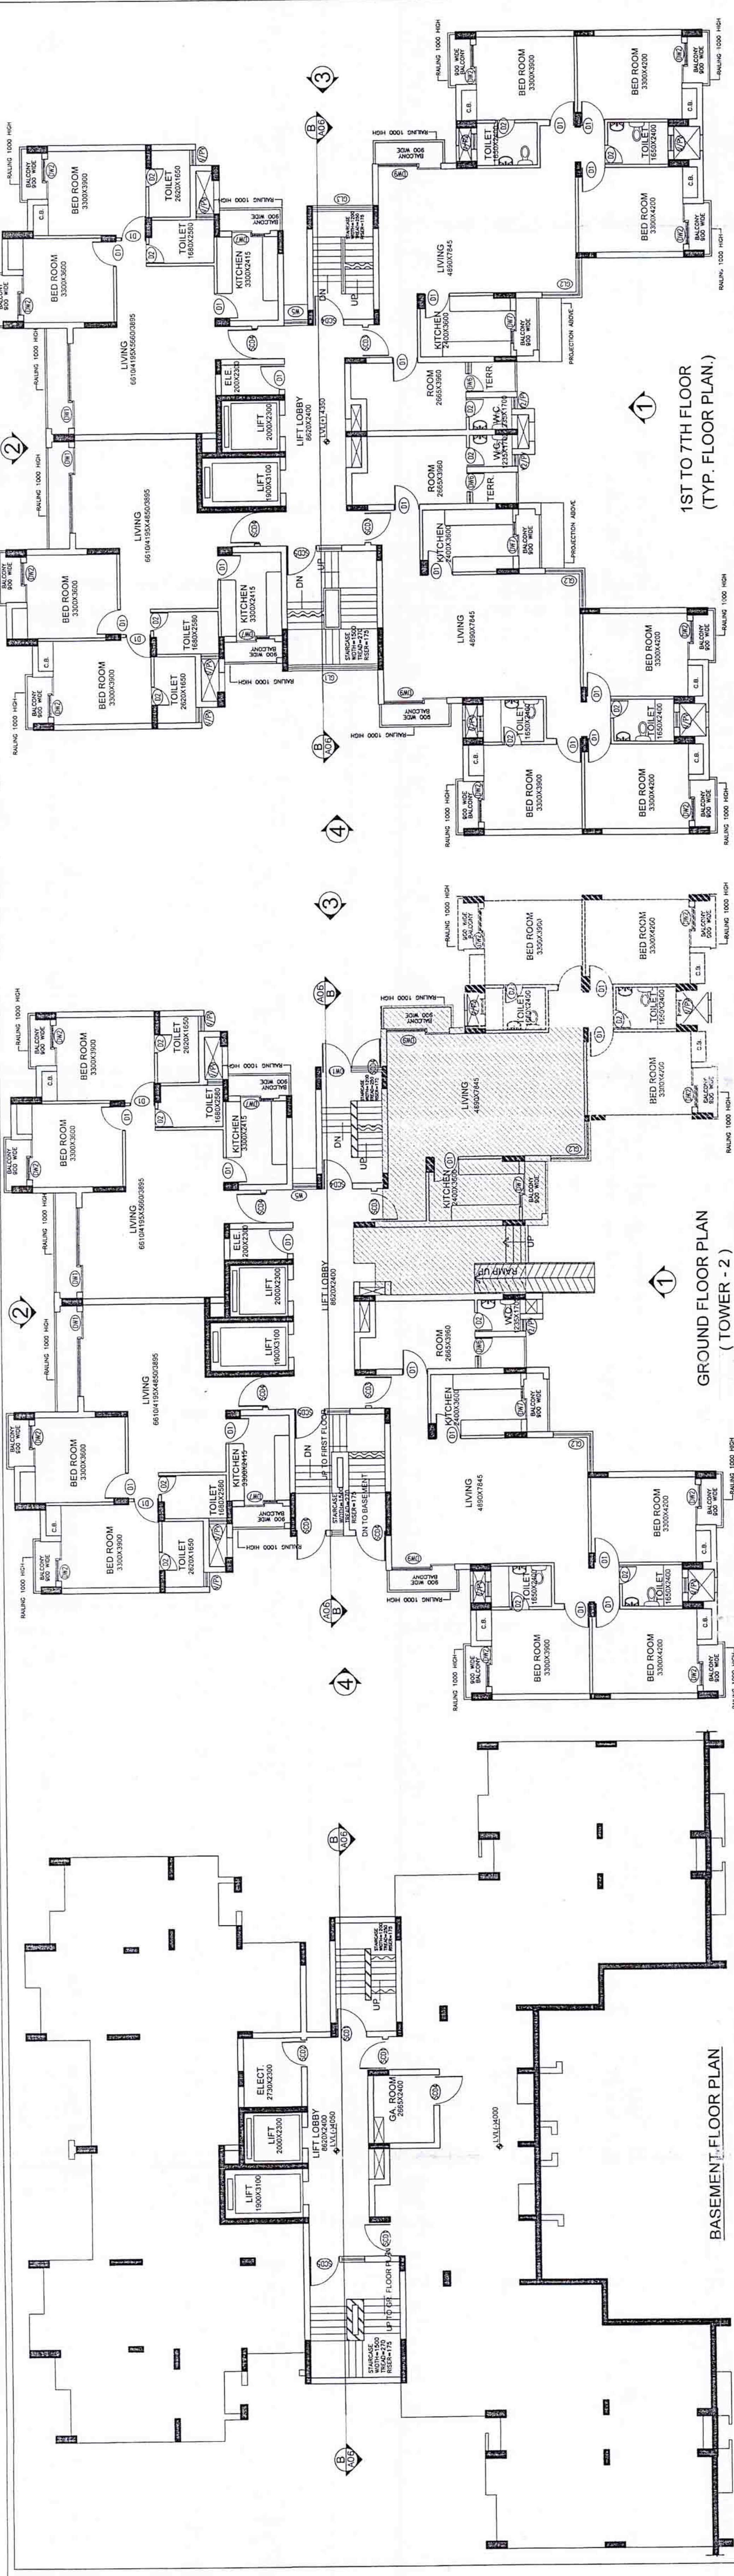

1. All dimensions are in meters.
2. All rooms are to be finished with white wall and ceiling.
3. All rooms are to be finished with white floor.
4. All rooms are to be finished with white door and window frame.
5. All rooms are to be finished with white paint.
6. All rooms are to be finished with white ceiling.
7. All rooms are to be finished with white floor.
8. All rooms are to be finished with white door and window frame.
9. All rooms are to be finished with white paint.
10. All rooms are to be finished with white ceiling.
11. All rooms are to be finished with white floor.
12. All rooms are to be finished with white door and window frame.

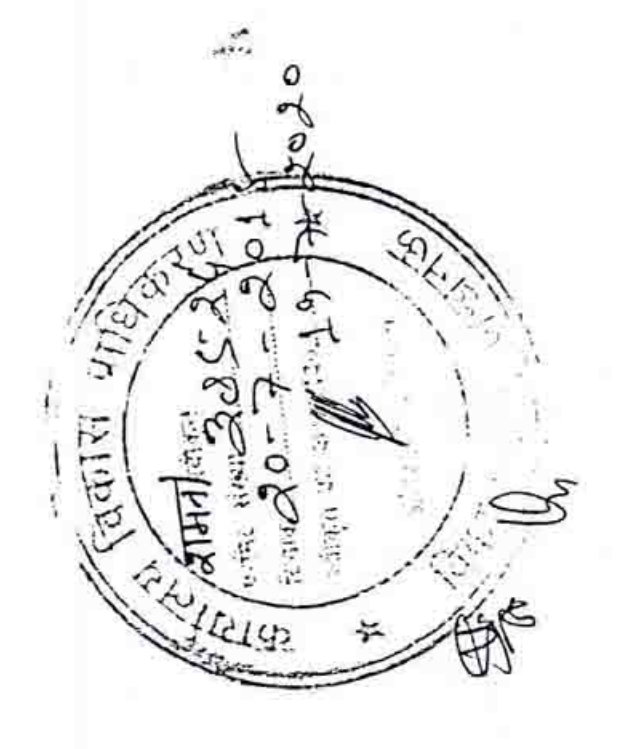

**BLOCK-2,
 (CELEBRITY GARDEN)**

**OWNERS
 ANSAL PROPERTIES &
 INFRASTRUCTURE LTD.
 115, ANSAL BHAWAN, -16 K.G MARG
 NEW DELHI-110001**

**Architects
 PLANNERS GROUP PVT. LTD.
 W-12/29, 1st FLOOR, DLF CITY PHASE-III, GURGAON,
 HARYANA
 TEL: 91-124-2569399, 91-124-4060050,
 FAX: 91-124-2569398
 E-mail: plannersgrp@plannersgroup.com**

**CONSULTANT
 REPL
 RUDRABHISHKEK ENTERPRISES PVT. LTD.
 CIVIL & STRUCTURAL ENGINEERS, ARCHITECTS & INTERIOR DESIGNERS SURVEY
 & CONSULTANTS
 GROUND FLOOR, VIVA BHAWAN, WCA COMPLEX, 13 RAMA PRASAD MARG
 LUCKNOW,
 CALL: (0522) 228185**

SHEET TITLE
 Floor Plans, 1st to 13th Floor, Terrace

BLOCK TYPE	FLOOR
BLOCK-2	G+13
DEALT BY	CHECKED BY
SHALESH	RAJENDRA
OWNER	ARCHITECT
Date	Dwg. No.
20-02-2016	LK01GHIB-27_05046
Scale	REV.
1:100	

COMPOUNDING AREA FOR TOWER 2

S.N. TYPE	AREA (SQ.MT.)
1. GROUND FLOOR	65.94
2. 1ST FLOOR	0.00
3. 2ND FLOOR	0.00
4. 3RD FLOOR	0.00
5. 4TH FLOOR	0.00
6. 5TH FLOOR	0.00
7. 6TH FLOOR	0.00
8. 7TH FLOOR	0.00
9. 8TH FLOOR	210.44
10. 9TH FLOOR	263.54
11. 10TH FLOOR	569.51
12. 11TH FLOOR	569.51
TOTAL COMPOUNDING AREA	1678.55

NOTE
 ALL DIMENSIONS ARE IN MMS.

DOORS & WINDOWS SCHEDULE	S/N	TYPE	WIDTH	HEIGHT	CLL
1	01	DW	2000	2500	---
2	02	DW	1500	2000	---
3	03	DW	1200	1800	---
4	04	DW	1000	1500	---
5	05	DW	800	1200	---
6	06	DW	600	900	---
7	07	DW	1200	1800	---
8	08	DW	1000	1500	---
9	09	DW	800	1200	---
10	10	DW	600	900	---
11	11	DW	1200	1800	---
12	12	DW	1000	1500	---
13	13	DW	800	1200	---
14	14	DW	600	900	---

