


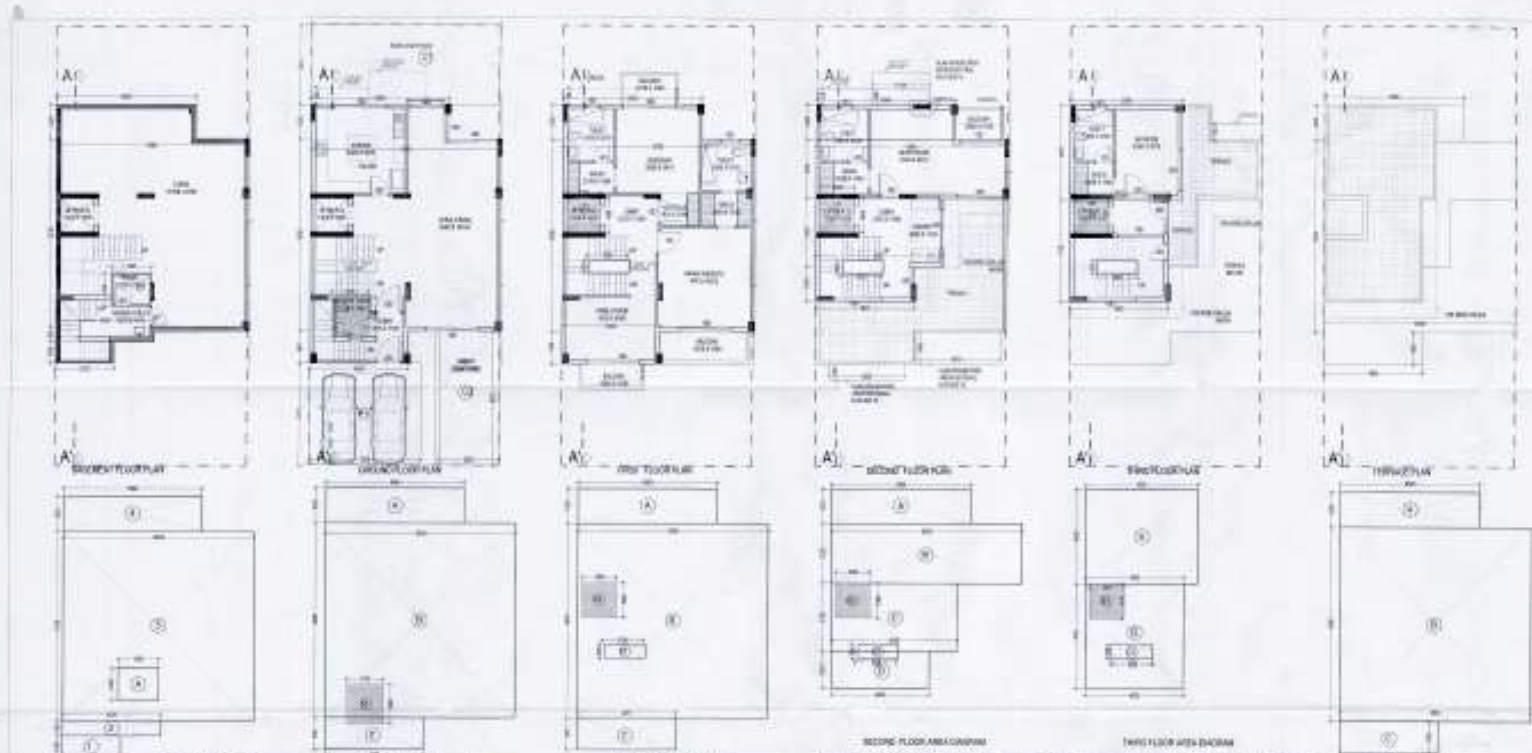

Notes
THIS COURSE IS APPLICABLE FOR NCEA Yes INCLUSION No
TOTAL NUMBER = 5

Key Findings

Andersson, K. 1994. *Handbook of the Swedish Language*. Stockholm: Almqvist & Wiksell.

2



Science Collection

Consulting Engineering Services (P.L.L.C.)
10000 Rte. 202, Suite 200, Fairfax, VA 22031
(703) 261-1100

Additional

APCIP-60000478
A-10, FRAMPCOM VINCENNES
New Orleans 710 288

Product no.

PROPOSED RECREATIONAL
ENTERTAINMENT PARK AT PLCE
NO. 7801-A SHELTON, ST. GREYER
REDA (P) (REDA) (P) (REDA) (P)
LANDSCAPE (P)

Creating?

TELLA VS. (COMPACT) PLATE ELECTRON
TUBES & JUNE CHRISTENSEN-1

000000

A-12

100

Table 1

Date		Time		Location		Weather		Wind		Sea		Visibility		Temperature		Humidity		Pressure		Barometer		Compass		Log		Remarks			
1	2	3	4	5	6	7	8	9	10	11	12	13	14	15	16	17	18	19	20	21	22	23	24	25	26	27	28	29	30
1	2	3	4	5	6	7	8	9	10	11	12	13	14	15	16	17	18	19	20	21	22	23	24	25	26	27	28	29	30
3	12/10/10	REPAIR OF ROOF	100	
4	13/10/10	PAINTING OF WALLS	200	
5	14/10/10	REPAIR OF ROOF	100	
6	15/10/10	PAINTING OF WALLS	200	
7	16/10/10	REPAIR OF ROOF	100	
8	17/10/10	PAINTING OF WALLS	200	
9	18/10/10	REPAIR OF ROOF	100	
10	19/10/10	PAINTING OF WALLS	200	

NO.	ITEM	UNIT	QUANTITY	UNIT PRICE	TOTAL PRICE
1	CEILING	SQ. FT.	1,000	1.00	1,000.00
2	FLOOR	SQ. FT.	1,000	1.00	1,000.00
3	WALL	SQ. FT.	1,000	1.00	1,000.00
4	DOOR	NO.	10	10.00	100.00
5	WINDOW	NO.	20	5.00	100.00
6	STAIR	SQ. FT.	100	1.00	100.00
7	ELECTRICAL	NO.	10	10.00	100.00
8	PLUMBING	NO.	10	10.00	100.00
9	PAINT	SQ. FT.	1,000	1.00	1,000.00
10	ROOF	SQ. FT.	1,000	1.00	1,000.00
11	FOUNDATION	SQ. FT.	1,000	1.00	1,000.00
12	LANDSCAPE	SQ. FT.	1,000	1.00	1,000.00
13	MECHANICAL	NO.	10	10.00	100.00
14	HEATING	NO.	10	10.00	100.00
15	Cooling	NO.	10	10.00	100.00
16	Lighting	NO.	10	10.00	100.00
17	Security	NO.	10	10.00	100.00
18	Fire	NO.	10	10.00	100.00
19	Alarm	NO.	10	10.00	100.00
20	Access	NO.	10	10.00	100.00
21	Control	NO.	10	10.00	100.00
22	Monitoring	NO.	10	10.00	100.00
23	Integration	NO.	10	10.00	100.00
24	Reporting	NO.	10	10.00	100.00
25	Alerting	NO.	10	10.00	100.00
26	Logging	NO.	10	10.00	100.00
27	Archiving	NO.	10	10.00	100.00
28	Backup	NO.	10	10.00	100.00
29	Restore	NO.	10	10.00	100.00
30	Recovery	NO.	10	10.00	100.00
31	Disaster	NO.	10	10.00	100.00
32	Recovery	NO.	10	10.00	100.00
33	Plan	NO.	10	10.00	100.00
34	Policy	NO.	10	10.00	100.00
35	Procedure	NO.	10	10.00	100.00
36	Guideline	NO.	10	10.00	100.00
37	Standard	NO.	10	10.00	100.00
38	Best Practice	NO.	10	10.00	100.00
39	Framework	NO.	10	10.00	100.00
40	Model	NO.	10	10.00	100.00
41	Template	NO.	10	10.00	100.00
42	Sample	NO.	10	10.00	100.00
43	Example	NO.	10	10.00	100.00
44	Illustration	NO.	10	10.00	100.00
45	Diagram	NO.	10	10.00	100.00
46	Flowchart	NO.	10	10.00	100.00
47	Process	NO.	10	10.00	100.00
48	Workflow	NO.	10	10.00	100.00
49	Method	NO.	10	10.00	100.00
50	Technique	NO.	10	10.00	100.00
51	Approach	NO.	10	10.00	100.00
52	Strategy	NO.	10	10.00	100.00
53	Tactic	NO.	10	10.00	100.00
54	Tool	NO.	10	10.00	100.00
55	Software	NO.	10	10.00	100.00
56	Hardware	NO.	10	10.00	100.00
57	Network	NO.	10	10.00	100.00
58	System	NO.	10	10.00	100.00
59	Application	NO.	10	10.00	100.00
60	Service	NO.	10	10.00	100.00
61	Product	NO.	10	10.00	100.00
62	Feature	NO.	10	10.00	100.00
63	Function	NO.	10	10.00	100.00
64	Capability	NO.	10	10.00	100.00
65	Ability	NO.	10	10.00	100.00
66	Power	NO.	10	10.00	100.00

THIRD FLOOR AREA DIAGRAM			
Room	Area (sq. ft.)	Volume (cu. ft.)	Weight (lb.)
1. Corridor	100	1,000	100
2. Classroom	200	2,000	200
3. Classroom	200	2,000	200
[illegible][illegible]

WILSON COUNTY, TENNESSEE				
DATE	DESCRIPTION	AMOUNT	DEBIT	CREDIT
1990	12-31			
	Balance	100.00		
	Transfer			100.00
	Total	100.00		100.00

DATE	DESCRIPTION	AMOUNT	BALANCE
1	100	100	100
2	50	50	50
3	20	20	30
4	10	10	20
5	5	5	15
6	3	3	12
7	2	2	10
8	1	1	9
9	1	1	8
10	1	1	7
11	1	1	6
12	1	1	5
13	1	1	4
14	1	1	3
15	1	1	2
16	1	1	1
17	1	1	0


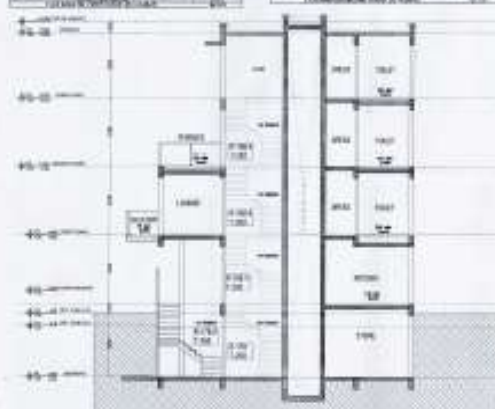


Fig. 10. Example 4-8

[illegible]

STATE OF NEW YORK				
OFFICE OF THE COMPTROLLER OF THE STATE				
REPORT ON THE STATE OF THE STATE				
DATE	AMOUNT	PERCENT	PERCENT	PERCENT
1990-1991	\$100.00	100.00	100.00	100.00
1991-1992	\$100.00	100.00	100.00	100.00
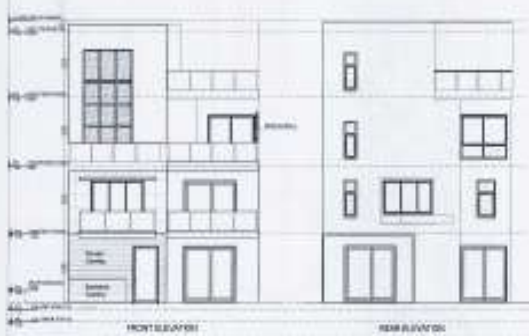

Opponent	Score	Result
1. 1-2	1-2	W
2. 2-3	2-3	W
3. 3-4	3-4	W
102. 102-103	102-103	W

A-12A

[illegible]

1000 Avenue A, Apt 202
 Costa Mesa, California
 92626-1540
 714.440.2211
 Owner's Signature
 A/R LANDCRAFT LLC
 Name: *Tristan*
 Title: *Owner*
 Client: *Tristan*
 M/S A/R Landcraft LLC
 Date: *10/1/2014*

Service Consultant
Consumers Engineering Services (P) Ltd

Architects
ARCOP ASSOCIATES
A-15, PAMPOSH ENCLAVE
New Delhi-110 048

Project Title
PROPOSED RECREATIONAL
ENTERTAINMENT PARK AT PLOT
NO. REP-1 SECTOR - 27 GREATER
NOKIA (U.P.) BELONGING TO M/S A
R LANDCRAFT LLP

Drawing Title		Drawing No.	
TEGA VS (200907.15.) PLANT, ELEVATIONS, SECTION & WGA (PARTTYPE-3)		A-12B	
Upper	Checked	Revision	
AUSUMA	LADE		
Date	Date		
01.08.2009	1.100	0	



BASEMENT FLOOR PLAN



GROUND FLOOR PLAN




FIRST FLOOR PLAN



SECOND FLOOR PLAN




THIRD FLOOR PLAN

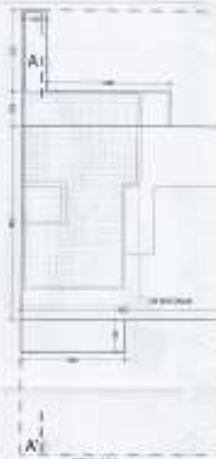

TERRACE PLAN



BASEMENT AREA DIAGRAM

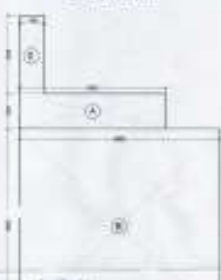

GROUND FLOOR AREA DIAGRAM




FIRST FLOOR AREA DIAGRAM



SECOND FLOOR AREA DIAGRAM



THIRD FLOOR AREA DIAGRAM

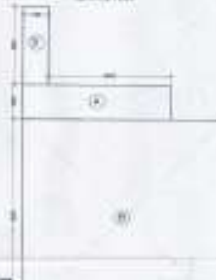

TERRACE AREA DIAGRAM

NO.	DESCRIPTION	UNIT	QTY	REMARKS
1	CEMENT CONCRETE	CM	100	
2	CEMENT CONCRETE	CM	100	
BY THE ARCHITECT
DATE: 10/10/2010
TOTAL SHEETS: 10

Key Plan



Signature

Architect's Signature
Client's Signature
Date: 10/10/2010

Service Consultant

Service Consultant
Civil Engineering Services (P) Ltd.
10/10/2010
10/10/2010

Project Site

PROPOSED RECREATIONAL
ENTERTAINMENT PARK AT PLOT
NO. 10, 11, 12, 100

Drawing Title

10/10/2010
10/10/2010


Scale

1:100
1:100

Sheet

10/10/2010
10/10/2010

A-120

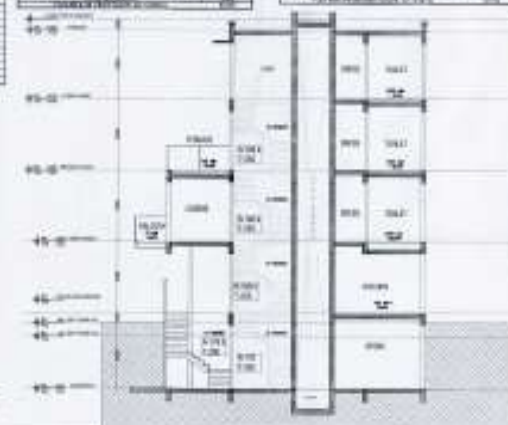

ANEXO 1. ESTADÍSTICA DE VENTA DE AGUA EN VILLAS						
N.º	DESCRIPCIÓN	UNIDAD DE MEDIDA	PRECIO UNITARIO	CANTIDAD	PRECIO TOTAL	COMENTARIOS
1	AGUA DE VENTA	LITROS	0,001	1000	1,00	
2	AGUA DE VENTA	LITROS	0,001	1000	1,00	
TOTAL AGUA DE VENTA EN VILLAS				100000	100,00	

[illegible]

TOTALS

TWO MONTHS IS ATTRIBUTED FOR
VILL. 74-
1,324.00
TOTAL MONTHS = 4

[illegible]

Class



Consultants Engineering Services (P) Ltd.
B-20/21, 1st Floor, Sector-10, Gurgaon
Haryana-122001, India

SPENCER ASSOCIATES
A U.S. FIDUCIARY SERVICE
New York 10017-1120

PROPOSED RECREATIONAL
ENTERTAINMENT PARK AT PLOT

REDA, LLP (RELIGIOUS TO MIA
A LANDSCAPE LLP)

WUJIA YI (JINGJIAN) KANG GUOPING
JUTONG & KANG GUOTONG-CI[illegible]

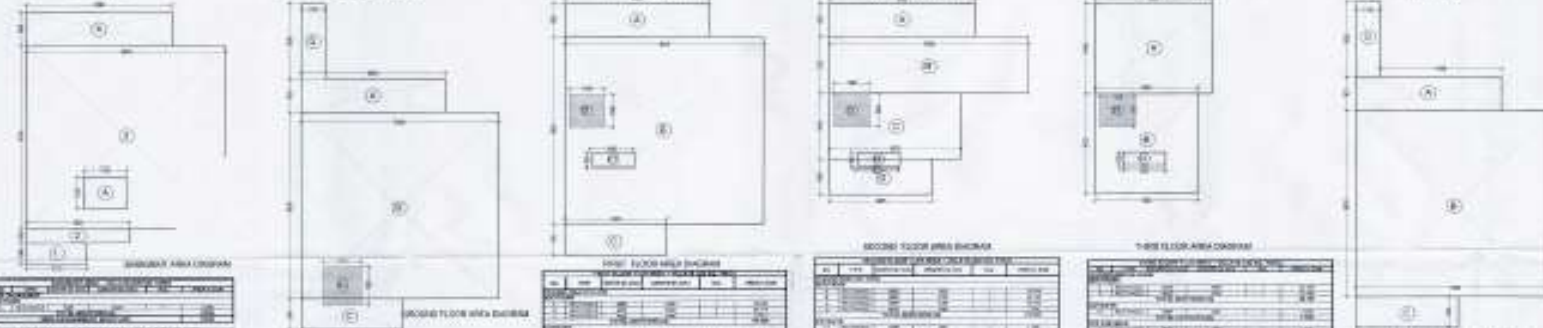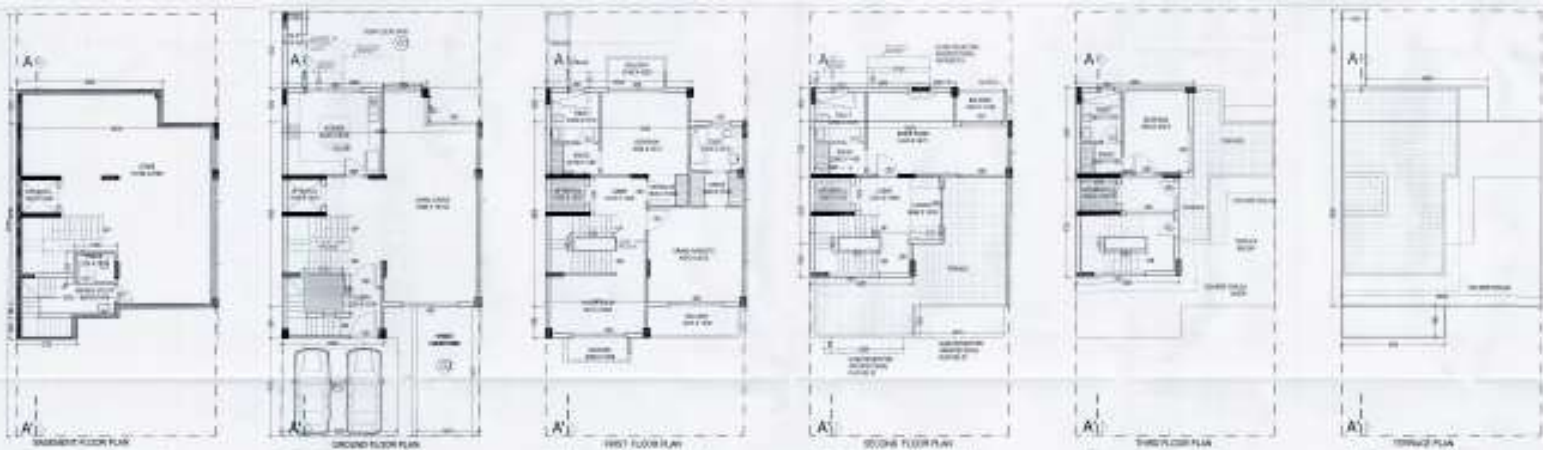

Basement Area Diagram

Room	Area (sq. ft.)	Volume (cu. ft.)
Basement	1,200	1,200

Ground Floor Area Diagram

Room	Area (sq. ft.)	Volume (cu. ft.)
Ground Floor	1,200	1,200

First Floor Area Diagram

Room	Area (sq. ft.)	Volume (cu. ft.)
First Floor	1,200	1,200

Second Floor Area Diagram


Room	Area (sq. ft.)	Volume (cu. ft.)
Second Floor	1,200	1,200

Third Floor Area Diagram

Room	Area (sq. ft.)	Volume (cu. ft.)
Third Floor	1,200	1,200

Ground Floor Area Diagram

Room	Area (sq. ft.)	Volume (cu. ft.)
Ground Floor	1,200	1,200

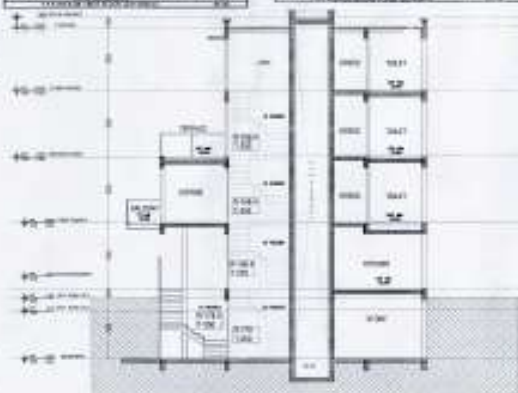


Area Schedule of Villa V. Area Schedule

Floor	Area (sq. ft.)	Volume (cu. ft.)
Basement	1,200	1,200
Ground Floor	1,200	1,200
First Floor	1,200	1,200
Second Floor	1,200	1,200
Third Floor	1,200	1,200
Terrace	1,200	1,200
Total	6,000	6,000

Opening Schedule

Room	Area (sq. ft.)	Volume (cu. ft.)
Room 1	1,200	1,200
Room 2	1,200	1,200
 100. SEE DRAWING 10-110 FOR DETAILS.

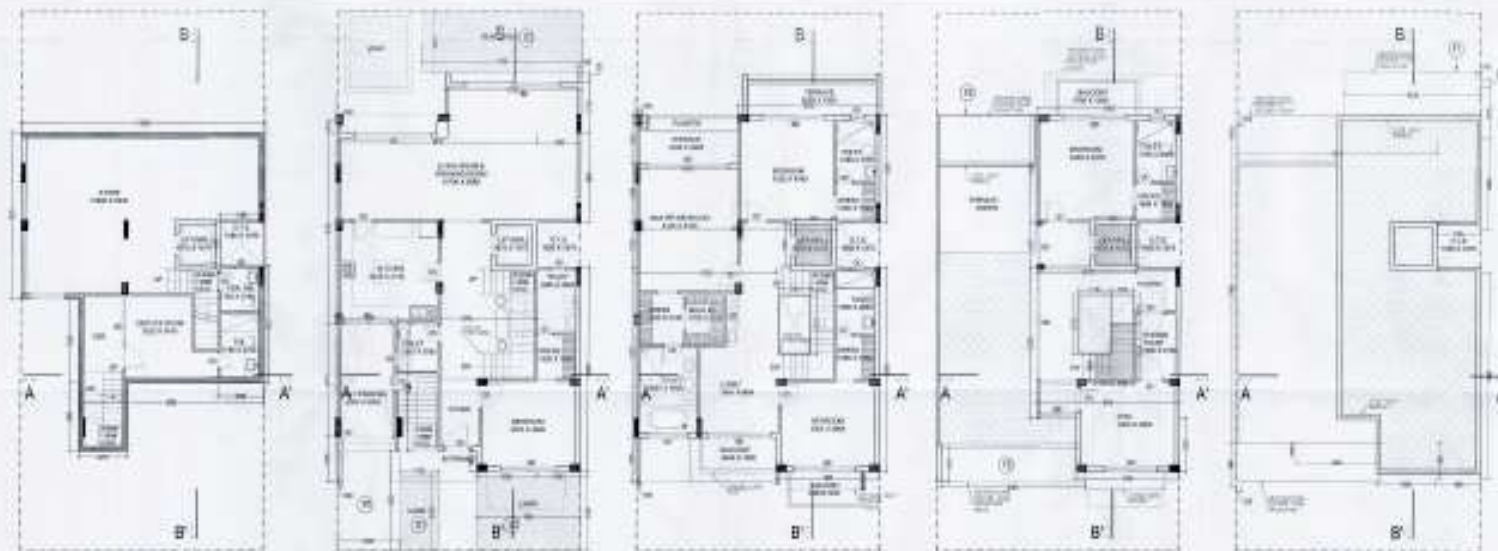

BASEMENT PLAN

GROUND FLOOR

1ST FLOOR

2ND FLOOR

TERRACE FLOOR PLAN

NO.	TYPE	DESCRIPTION	AREA (SQ. M.)	NO.	TYPE	DESCRIPTION	AREA (SQ. M.)
1	Basement	Basement Area	10.00	1	Basement	Basement Area	10.00
2	Ground Floor	Ground Floor Area	10.00	2	Ground Floor	Ground Floor Area	10.00
3	1st Floor	1st Floor Area	10.00	3	1st Floor	1st Floor Area	10.00
4	2nd Floor	2nd Floor Area	10.00	4	2nd Floor	2nd Floor Area	10.00
5	Terrace	Terrace Area	10.00	5	Terrace	Terrace Area	10.00


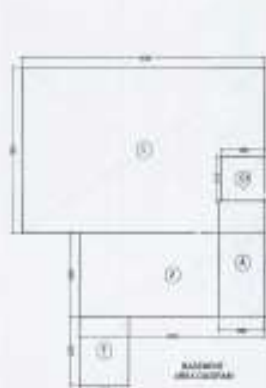

BASEMENT AREA DIAGRAM

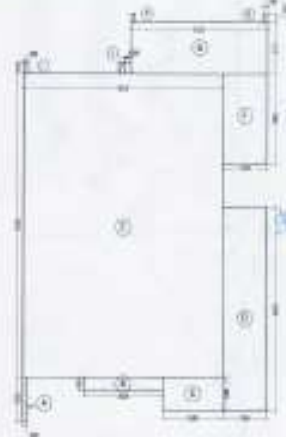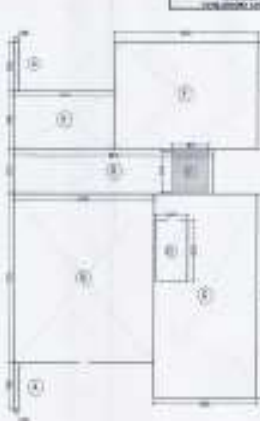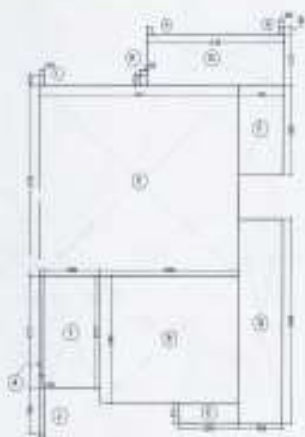

NOTE:
SEE SECTORS IN APPENDIX FOR
VILLA FR - 21
TOTAL AREA: 51

Key Plan



Architect's Signature

Architect's Name
Date: 10/10/2006

Owner's Signature

Owner's Name
Date: 10/10/2006

Client

Client Name

Surveyor's Signature

Surveyor's Name
Date: 10/10/2006

Project Site

PROPOSED RECREATIONAL
ENTERTAINMENT PARK AT PLOT
NO. 10, SECTOR 27 GREATER
Noida, U.P. (NEARBY TO SEE A
LANDSCAPE LLP)

Drawing Title

VILLA FR (2006/13/1) FLOOR - 21
(SECTION-1)

Scale: 1:100
Date: 10/10/2006
Sheet: 1/100

A-13B

THIS DRAWING IS APPLICABLE FOR
 TELLA VE - 1 & 2.00.00
 TOTAL 500' 00"

Key Plan
 10th St
 11th St
 12th St
 13th St

NOTES:
 1. See attached site plan for details.
 2. See attached site plan for details.

Owner's Signature:
 [Signature]
 [Name]
 [Address]

Scale:
 1" = 100'

Project Description:
 1. See attached site plan for details.

Project Location:
 1. See attached site plan for details.

Project Owner:
 1. See attached site plan for details.

Project Date:
 1. See attached site plan for details.

Project Status:
 1. See attached site plan for details.

Project Notes:
 1. See attached site plan for details.

Project Contact:
 1. See attached site plan for details.

Project Address:
 1. See attached site plan for details.

Project City:
 1. See attached site plan for details.

Project State:
 1. See attached site plan for details.

Project Zip:
 1. See attached site plan for details.

Project Phone:
 1. See attached site plan for details.

Project Email:
 1. See attached site plan for details.

Project Website:
 1. See attached site plan for details.

Project Social Media:
 1. See attached site plan for details.

Project Other:
 1. See attached site plan for details.

FINISHES SCHEDULE

NO.	DESCRIPTION	QTY	UNIT	PRICE	TOTAL
1	CEILING	100	SQ. FT.	1.00	100.00
2	FLOOR	200	SQ. FT.	2.00	400.00
3	WALL	100	SQ. FT.	1.00	100.00
4	DOOR	10	EA.	10.00	100.00
5	WINDOW	20	EA.	5.00	100.00
6	STAIR	10	SQ. FT.	10.00	100.00
7	ROOF	100	SQ. FT.	1.00	100.00
8	PAVING	100	SQ. FT.	1.00	100.00
9	LANDSCAPE	100	SQ. FT.	1.00	100.00
10	MECHANICAL	100	SQ. FT.	1.00	100.00
11	ELECTRICAL	100	SQ. FT.	1.00	100.00
12	PLUMBING	100	SQ. FT.	1.00	100.00
13	PAINT	100	SQ. FT.	1.00	100.00
14	GLASS	100	SQ. FT.	1.00	100.00
15	IRONWORK	100	SQ. FT.	1.00	100.00
16	CONCRETE	100	SQ. FT.	1.00	100.00
17	BRICK	100	SQ. FT.	1.00	100.00
18	STONE	100	SQ. FT.	1.00	100.00
19	WOOD	100	SQ. FT.	1.00	100.00
20	ROOFING	100	SQ. FT.	1.00	100.00
21	MECHANICAL	100	SQ. FT.	1.00	100.00
22	ELECTRICAL	100	SQ. FT.	1.00	100.00
23	PLUMBING	100	SQ. FT.	1.00	100.00
24	PAINT	100	SQ. FT.	1.00	100.00
25	GLASS	100	SQ. FT.	1.00	100.00
26	IRONWORK	100	SQ. FT.	1.00	100.00
27	CONCRETE	100	SQ. FT.	1.00	100.00
28	BRICK	100	SQ. FT.	1.00	100.00
29	STONE	100	SQ. FT.	1.00	100.00
30	WOOD	100	SQ. FT.	1.00	100.00
31	ROOFING	100	SQ. FT.	1.00	100.00
32	MECHANICAL	100	SQ. FT.	1.00	100.00
33	ELECTRICAL	100	SQ. FT.	1.00	100.00
34	PLUMBING	100	SQ. FT.	1.00	100.00
35	PAINT	100	SQ. FT.	1.00	100.00
36	GLASS	100	SQ. FT.	1.00	100.00
37	IRONWORK	100	SQ. FT.	1.00	100.00
38	CONCRETE	100	SQ. FT.	1.00	100.00
39	BRICK	100	SQ. FT.	1.00	100.00
40	STONE	100	SQ. FT.	1.00	100.00
41	WOOD	100	SQ. FT.	1.00	100.00
42	ROOFING	100	SQ. FT.	1.00	100.00
43	MECHANICAL	100	SQ. FT.	1.00	100.00
44	ELECTRICAL	100	SQ. FT.	1.00	100.00
92	IRONWORK	100	SQ. FT.	1.00	100.00
93	CONCRETE	100	SQ. FT.	1.00	100.00
94	BRICK	100	SQ. FT.	1.00	100.00
95	STONE	100	SQ. FT.	1.00	100.00
96	WOOD	100	SQ. FT.	1.00	100.00
97	ROOFING	100	SQ. FT.	1.00	100.00
98	MECHANICAL	100	SQ. FT.	1.00	100.00
99	ELECTRICAL	100	SQ. FT.	1.00	100.00
100	PLUMBING	100	SQ. FT.	1.00	100.00




FRONT ELEVATION



BACK ELEVATION



SECTION A

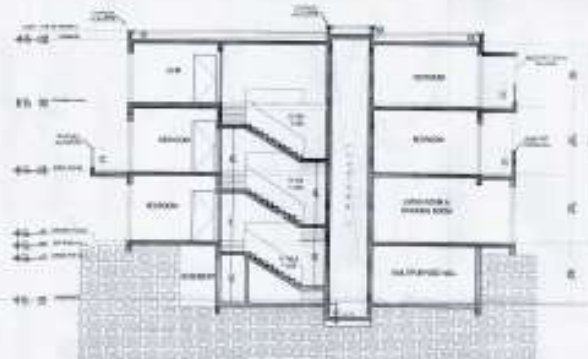

SECTION B

NOTES
THIS DRAWING IS APPLICABLE FOR
PLOT NO. - 2-119-0120-02
TOTAL AREA - 10



Map Plan



Business Signature
L. J. J. J. J.
L. J. J. J. J.

Owner's Signature
L. J. J. J. J.
L. J. J. J. J.

Client
SIS AR LANDSCAPE LLP

Services Provided
Comprehensive Engineering Services (P.L.L.C.)
11/11/11
11/11/11

Architect
ARCH ASSOCIATES
A-11, FARMHOUSE ESTATE
New York 11111

Project Title
PROPOSED RECREATIONAL
ENTERTAINMENT PARK AT PLOT
NO. 2-119-0120-02 (P.L.L.C.)
P.L.L.C. (P.L.L.C.)
P.L.L.C. (P.L.L.C.)

Drawing Title
P.L.L.C. (P.L.L.C.)
P.L.L.C. (P.L.L.C.)

Scale
1" = 10'
1" = 10'



Basement Plan



Ground Floor



First Floor



Second Floor



Third Floor Plan

NO.	TYPE	DESCRIPTION	QUANTITY	UNIT	REMARKS
1	CONCRETE	12" THICK SLAB	100	SQ. YD.	
2	CONCRETE	12" THICK SLAB	100	SQ. YD.	
3	CONCRETE	12" THICK SLAB	100	SQ. YD.	

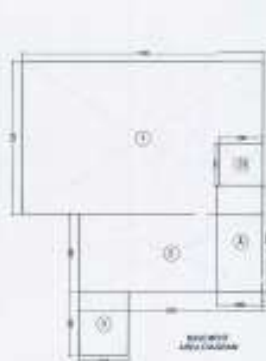


Basement Area Diagram

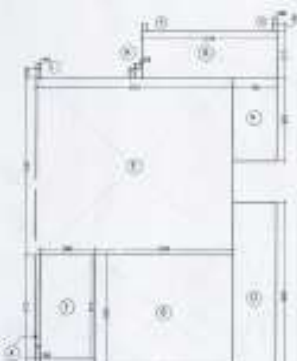

Ground Floor Area Diagram



First Floor Area Diagram

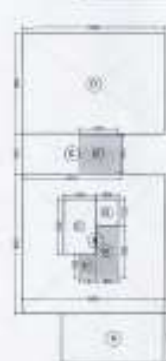

Second Floor Area Diagram



Third Floor Area Diagram

NO. 10
THE BOARD OF SUPERVISORS
COUNTY OF LOS ANGELES
OFFICE OF THE COUNTY ENGINEER
OFFICE OF THE COUNTY ENGINEER

Site Plan



Architect's Signature

Architect's Name
Architect's License No.

Owner's Signature

Owner's Name
Owner's License No.

Engineer's Signature

Engineer's Name
Engineer's License No.

Engineer's Title
Engineer's Address

Engineer's Phone No.
Engineer's Fax No.

Engineer's E-mail Address
Engineer's Website

Engineer's Project No.
Engineer's Drawing No.

Engineer's Date
Engineer's Time

Engineer's Location
Engineer's Office

OPENING SCHEDULE

NO.	TYPE	SIZE	AREA	PERCENT
1	DOOR	3'0" x 7'0"	21.0	1.0
2	DOOR	3'0" x 7'0"	21.0	1.0
FRONT ELEVATION



BACK ELEVATION



SECTION A



SECTION B

TOTAL
TWO DRAWING SET APPROXIMATE FOR
TOTAL SET - 25
TOTAL SET - 25



Site Plan



Architect
A.A. LANGSTON LLP
1100 15th Street, N.W.
Washington, D.C. 20004

Owner's Signature
A.A. LANGSTON LLP
1100 15th Street, N.W.
Washington, D.C. 20004

Client

MS AR Landmark LLP

Service Consultant
Construction Engineering Services (P) Ltd.
1100 15th Street, N.W.
Washington, D.C. 20004

Architect
A.A. LANGSTON LLP
1100 15th Street, N.W.
Washington, D.C. 20004

Project Site
PROPOSED RECREATIONAL
ENTERTAINMENT PARK AT PLOP
NO. 100-1 STREET - ST. GEORGE
HYDROLYTIC BUILDING TO THE
LANDSCAPE LLP

Drawing Title
VIA IN (HORIZONTAL) ELEVATION
SECTION (TYPE-B)

Scale	Drawing No.
1/8" = 1'-0"	A-14B
1/4" = 1'-0"	
1/2" = 1'-0"	
3/4" = 1'-0"	
1" = 1'-0"	