


BASEMENT FLOOR PLAN

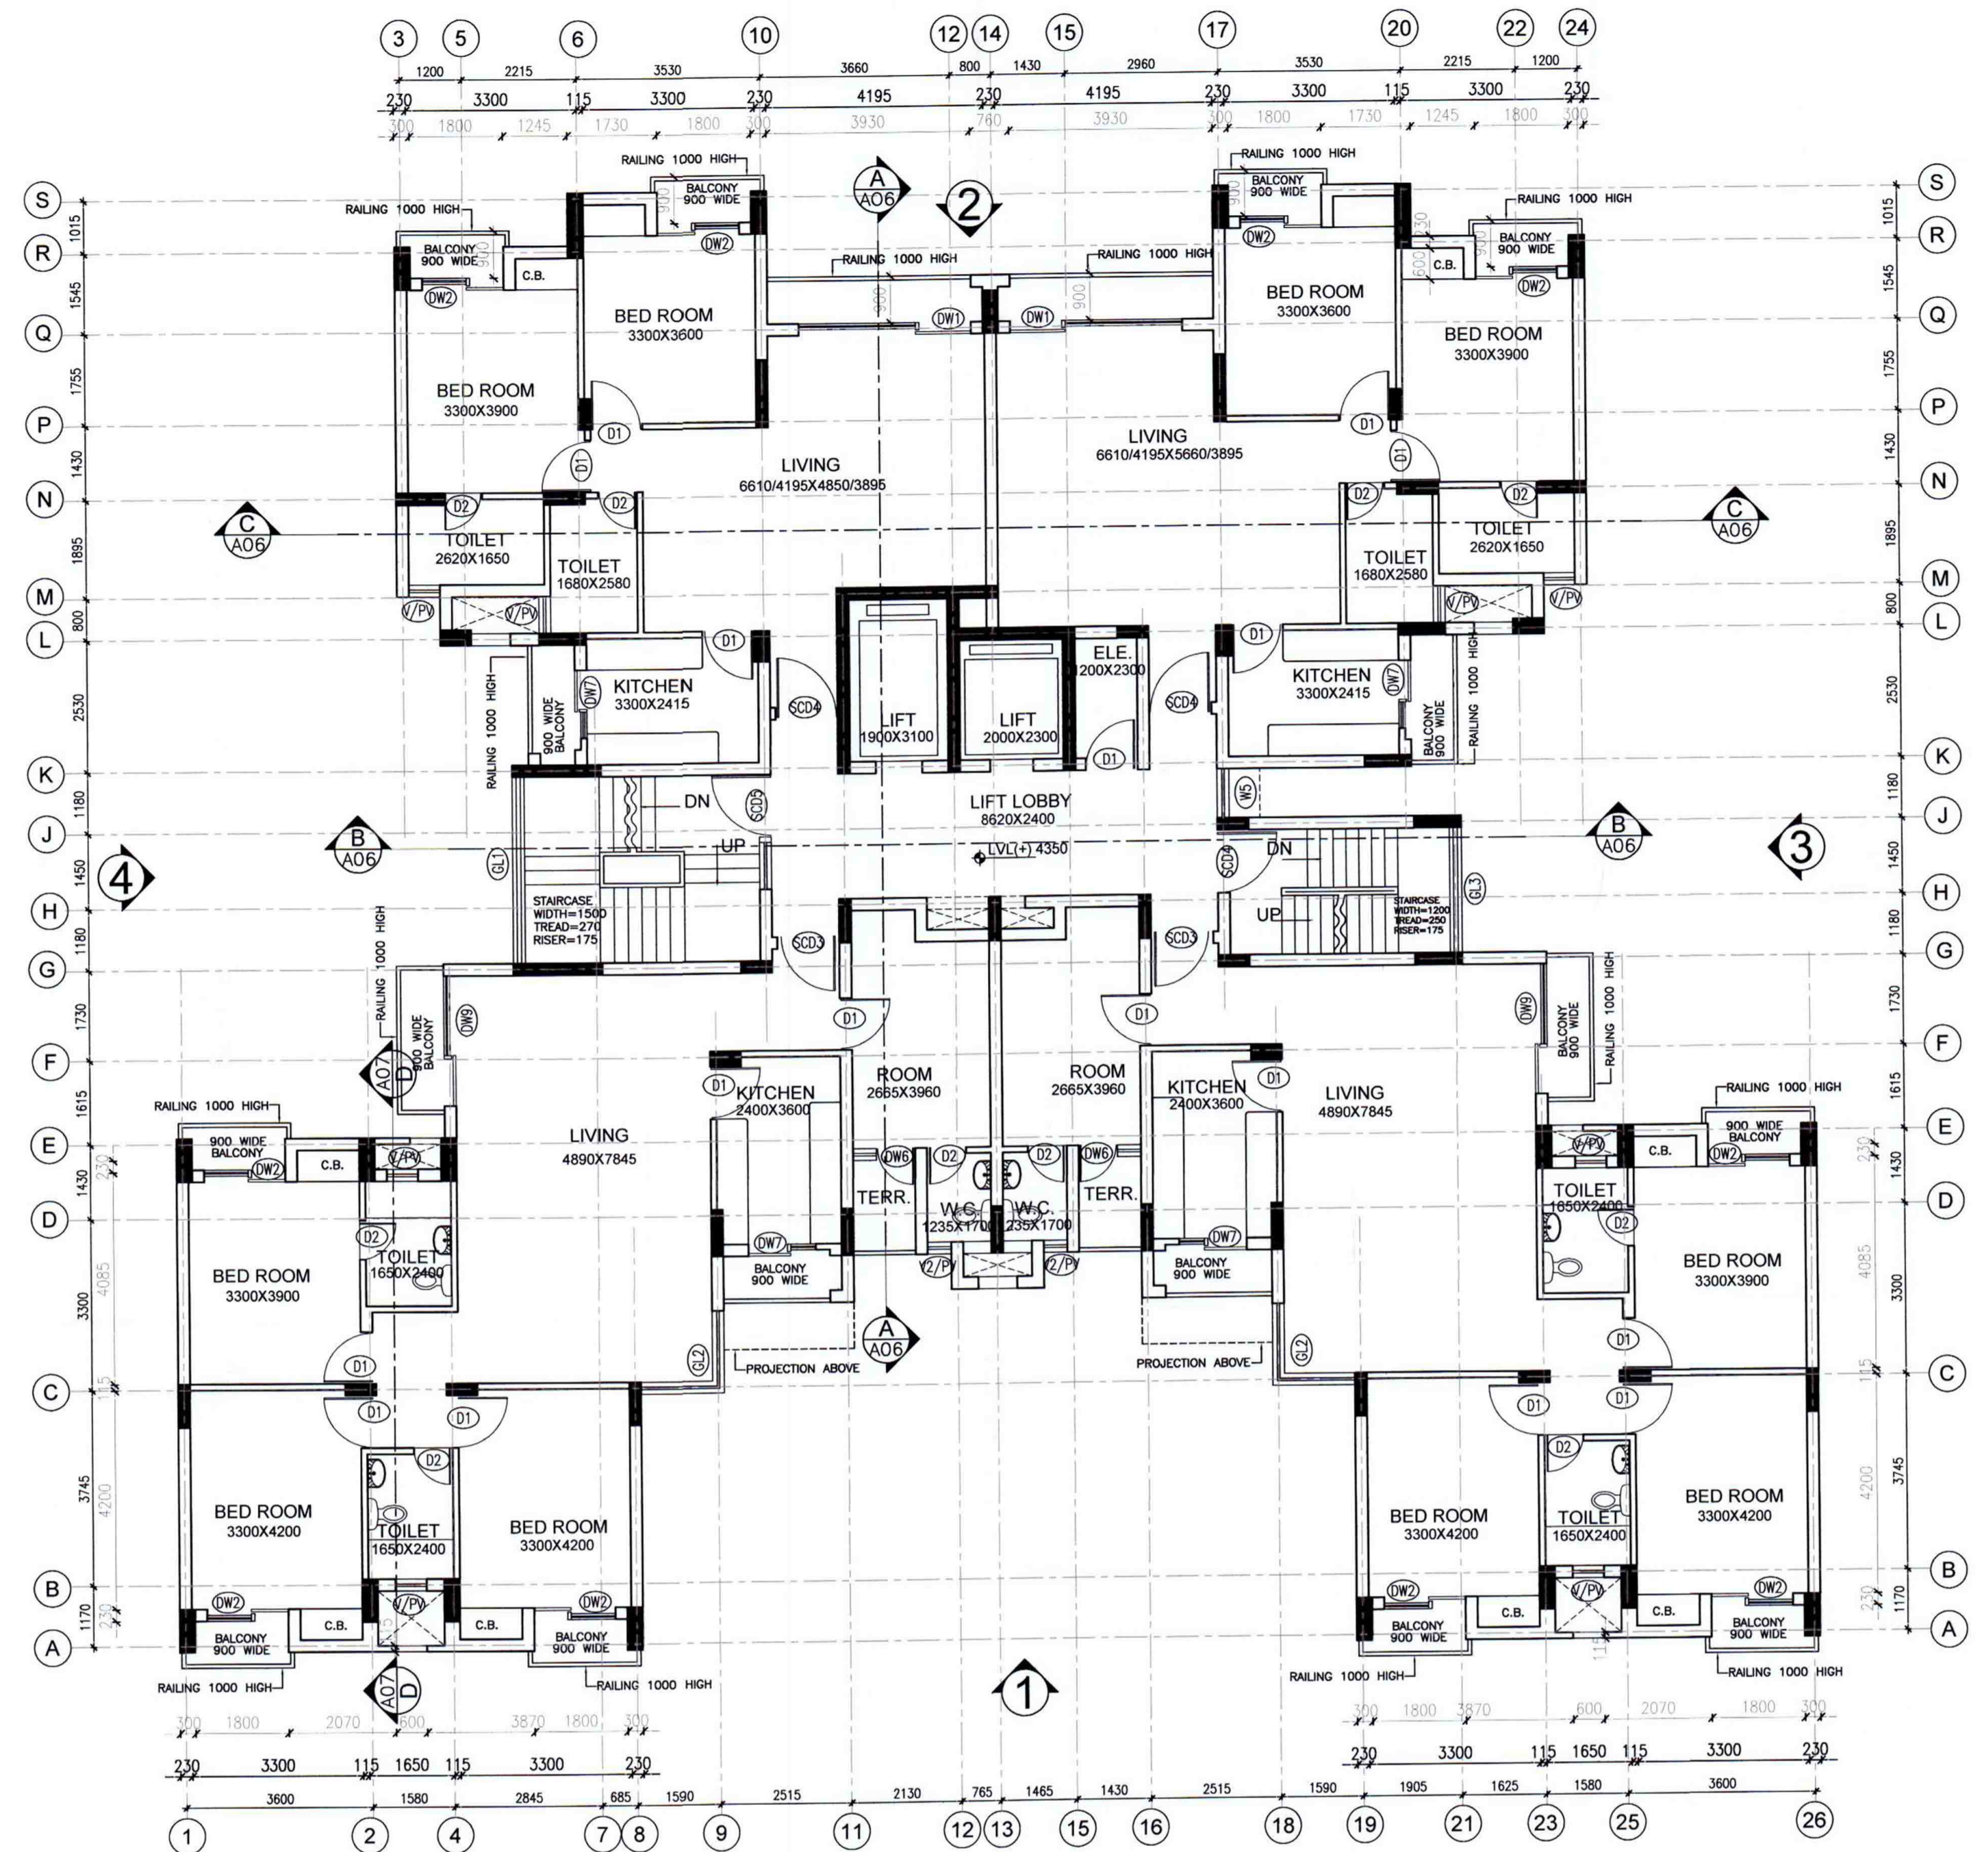

**(TYP. FLOOR PLAN.)
1ST TO 9TH FLOOR**

NOTE
ALL DIMENSIONS ARE IN MMS.

DOORS & WINDOWS SCHEDULE							
S.NO.	TYPE	WIDTH	HIGHT	S.NO.	TYPE	WIDTH	HIGHT
01	D	2000	2650	15	DW13	2285	2650
02	D1	1000	2100	16	V/PV	600	1800
03	D2	750	2100	17	Y2/PV	450	1800
04	SCD3	1050	2100	18	W1	3115	2550
05	SCD4	1200	2100	19	W2	1300	2550
06	DW1	3330	2650	20	W3	1200	2550
07	DW2	1570	2650	21	W4	725	2550
08	DW3	1800	2650	22	W5	850	2550
09	DW6	1200	2650	23	GW1	3170	2550
10	DW7	1300	2650	24	GW2	1590	2550
11	DW9	2500	2650	25	GW3	2400	100
12	SCD5	2200	2600	26	GW4	1000	100
13	DW11	2400	2650	27	SCD 1	1200	100
14	DW12	2400	2650	28	SCD 2	1050	100

SUPPLEMENTARY SUBMISSION DRAWING

OWNER'S: ANSAL PROPERTIES & INFRASTRUCTURE LTD
 ARCHITECT'S: PLANNERS GROUP PVT. LTD.

Project: PROPOSED GROUP HOUSING ON PLOT -2 (13.83 ACRES) AT POCKET-1, SECTOR-B SUSHANT HI-TECH CITY, LUCKNOW

CLIENT: ANSAL PROPERTIES & INFRASTRUCTURE LTD
 GROUND FLOOR, YVA BHAWAN/YNCA COMPLEX, 13 RANA PRATAP MARG, LUCKNOW
 DELHI OFFICE: 115 ANSAL BHAWAN, 16 KASTURBA GANDHI MARG, NEW DELHI

Architect: **PLANNERS GROUP PVT. LTD.**
 W-12/29, 1st FLOOR, DLF CITY PHASE-III, GURGAON,
 TEL. 91-124-2566369, 91-124-4060050, FAX 91-124-4060050.
 E-mail: plannersgroup@delhibroadband.in

DRAWING: R.K. GUPTA & ASSOCIATES.
 CONSULTING ENGINEERS SURVEY & FIRE FIGHTING SYSTEM.
 H-17 LAXMI NAGAR-II NEW DELHI - 110024
 TEL: 26110329/30/31/32

Drawing: **BASEMENT & TYP. PLAN (1 TO 9)** North
HOUSING BLOCK- (2,3,5,8,11)

Scale: 1 : 100 Date: SEPT.12 Dwg. No: LK2/T1/F/10/11