

TOWER- 612
(GRAND GARNISH)

STYL FLOOR PLAN
TYPICAL FLOOR PLAN & AREA CHART

TYPE	NO.	AREA	UNIT
1	1	17062.00	SQ. FT.
2	2	17062.00	SQ. FT.
3	3	17062.00	SQ. FT.
4	4	17062.00	SQ. FT.
5	5	17062.00	SQ. FT.
6	6	17062.00	SQ. FT.
7	7	17062.00	SQ. FT.
8	8	17062.00	SQ. FT.
9	9	17062.00	SQ. FT.
10	10	17062.00	SQ. FT.
11	11	17062.00	SQ. FT.
12	12	17062.00	SQ. FT.
13	13	17062.00	SQ. FT.
14	14	17062.00	SQ. FT.
15	15	17062.00	SQ. FT.
16	16	17062.00	SQ. FT.
17	17	17062.00	SQ. FT.
18	18	17062.00	SQ. FT.
19	19	17062.00	SQ. FT.
20	20	17062.00	SQ. FT.



LIFT LOBBY AREA CALCULATION	
NO.	AREA
1	17062.00
2	17062.00
PROJECT TITLE:
REVISED & PURCHASABLE GROUP
HOLDING PLAN FOR M/S PRATEEK
NO. 1/18-01 & 1/18-02 SIDDHANT
VILLAGE IN-24 GHATIAHAB
DRAWING TITLE:
STYL FLOOR PLAN TYPICAL
FLOOR PLAN & AREA CHART
(GRAND GARNISH)

SCALE: 1/32" = 1'-0"
DATE: 20/11/2012
DRAWN BY: S-40

DEEPAK MEHTA & ASSOCIATES
PLOT NO. 1, AMBROS ROAD, LALPUR, AMBROS
P.O. BOX NO. 1, AMBROS ROAD, LALPUR, AMBROS
P.O. BOX NO. 1, AMBROS ROAD, LALPUR, AMBROS

For Mr. Maheshwar Singh 1207
P.O. Box No. 1, Ambros Road, Lalpur, Ambros

For Mr. Maheshwar Singh 1207
P.O. Box No. 1, Ambros Road, Lalpur, Ambros

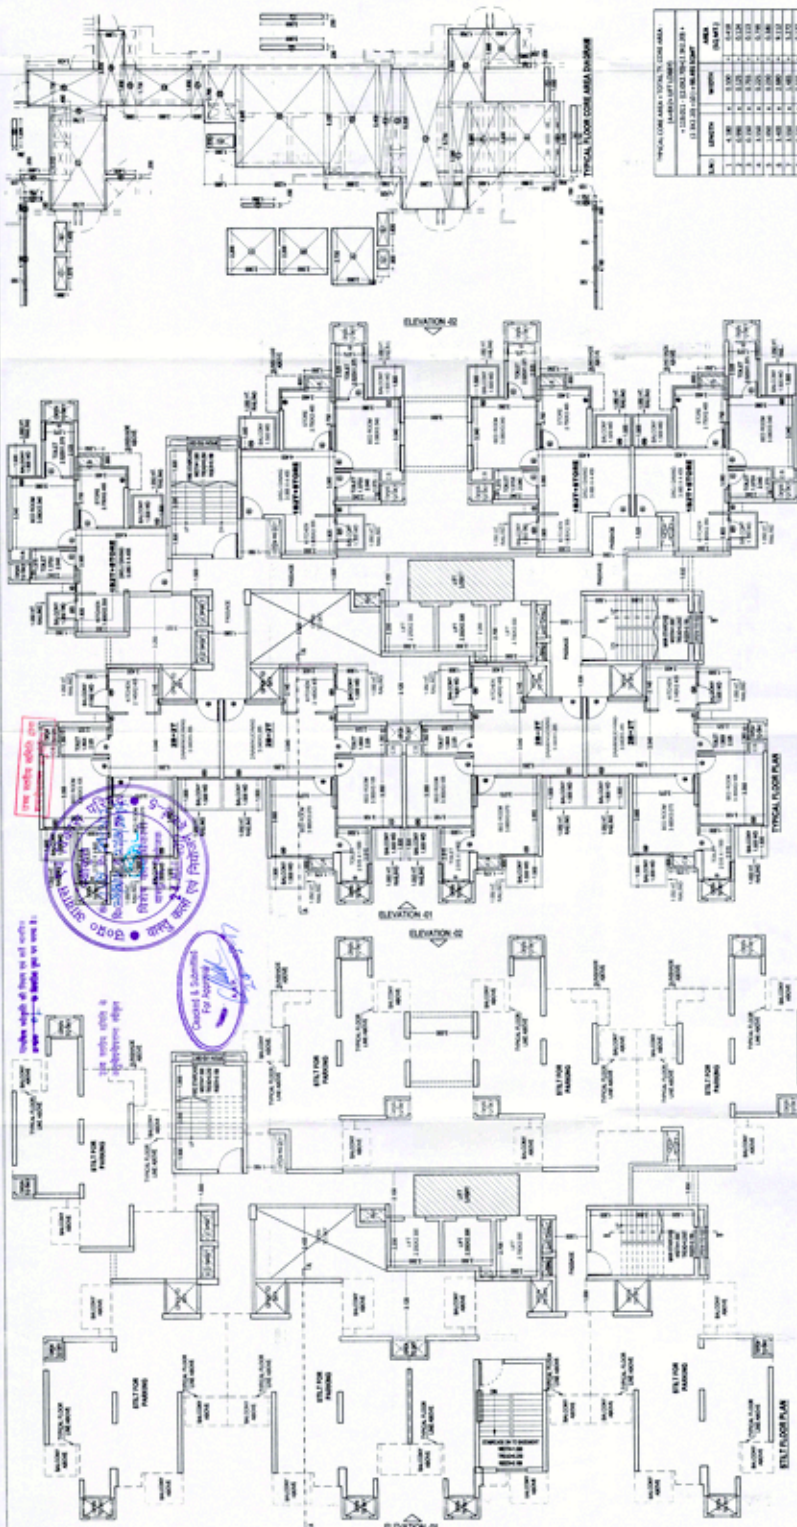

TOTAL AREA - TOTAL FLOOR AREA	
NO.	AREA
1	17062.00
2	17062.00
