




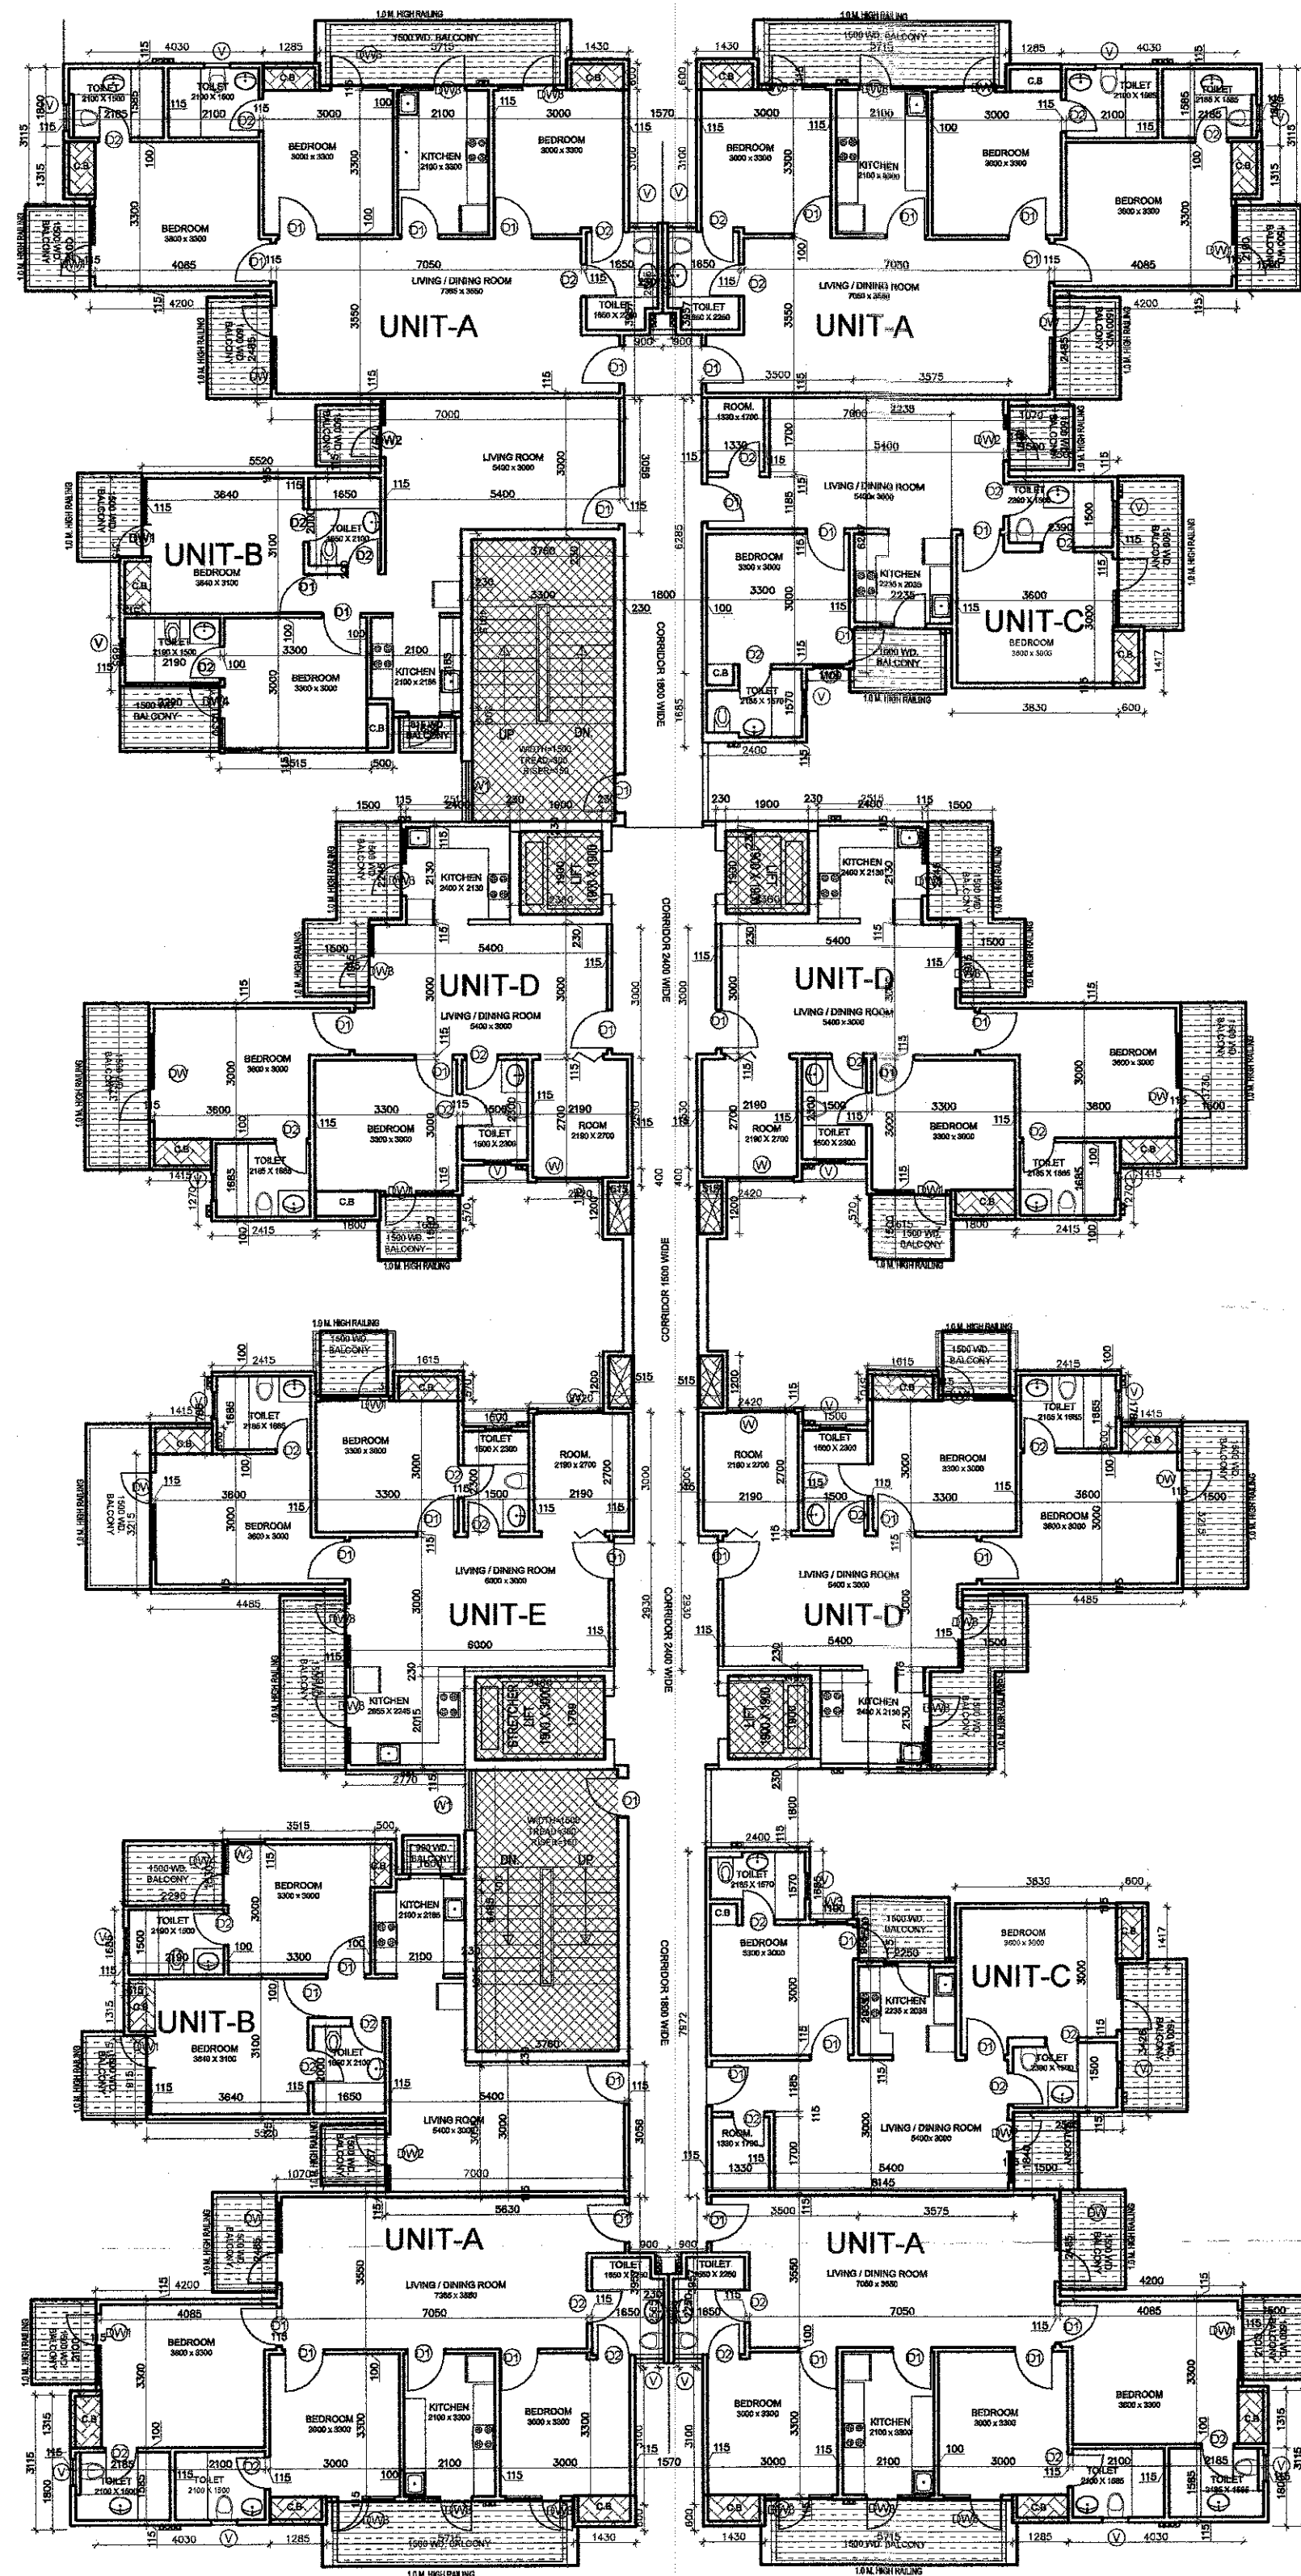


TYPICAL FLOOR PLAN
TOWER -1,2,3,4 & 5

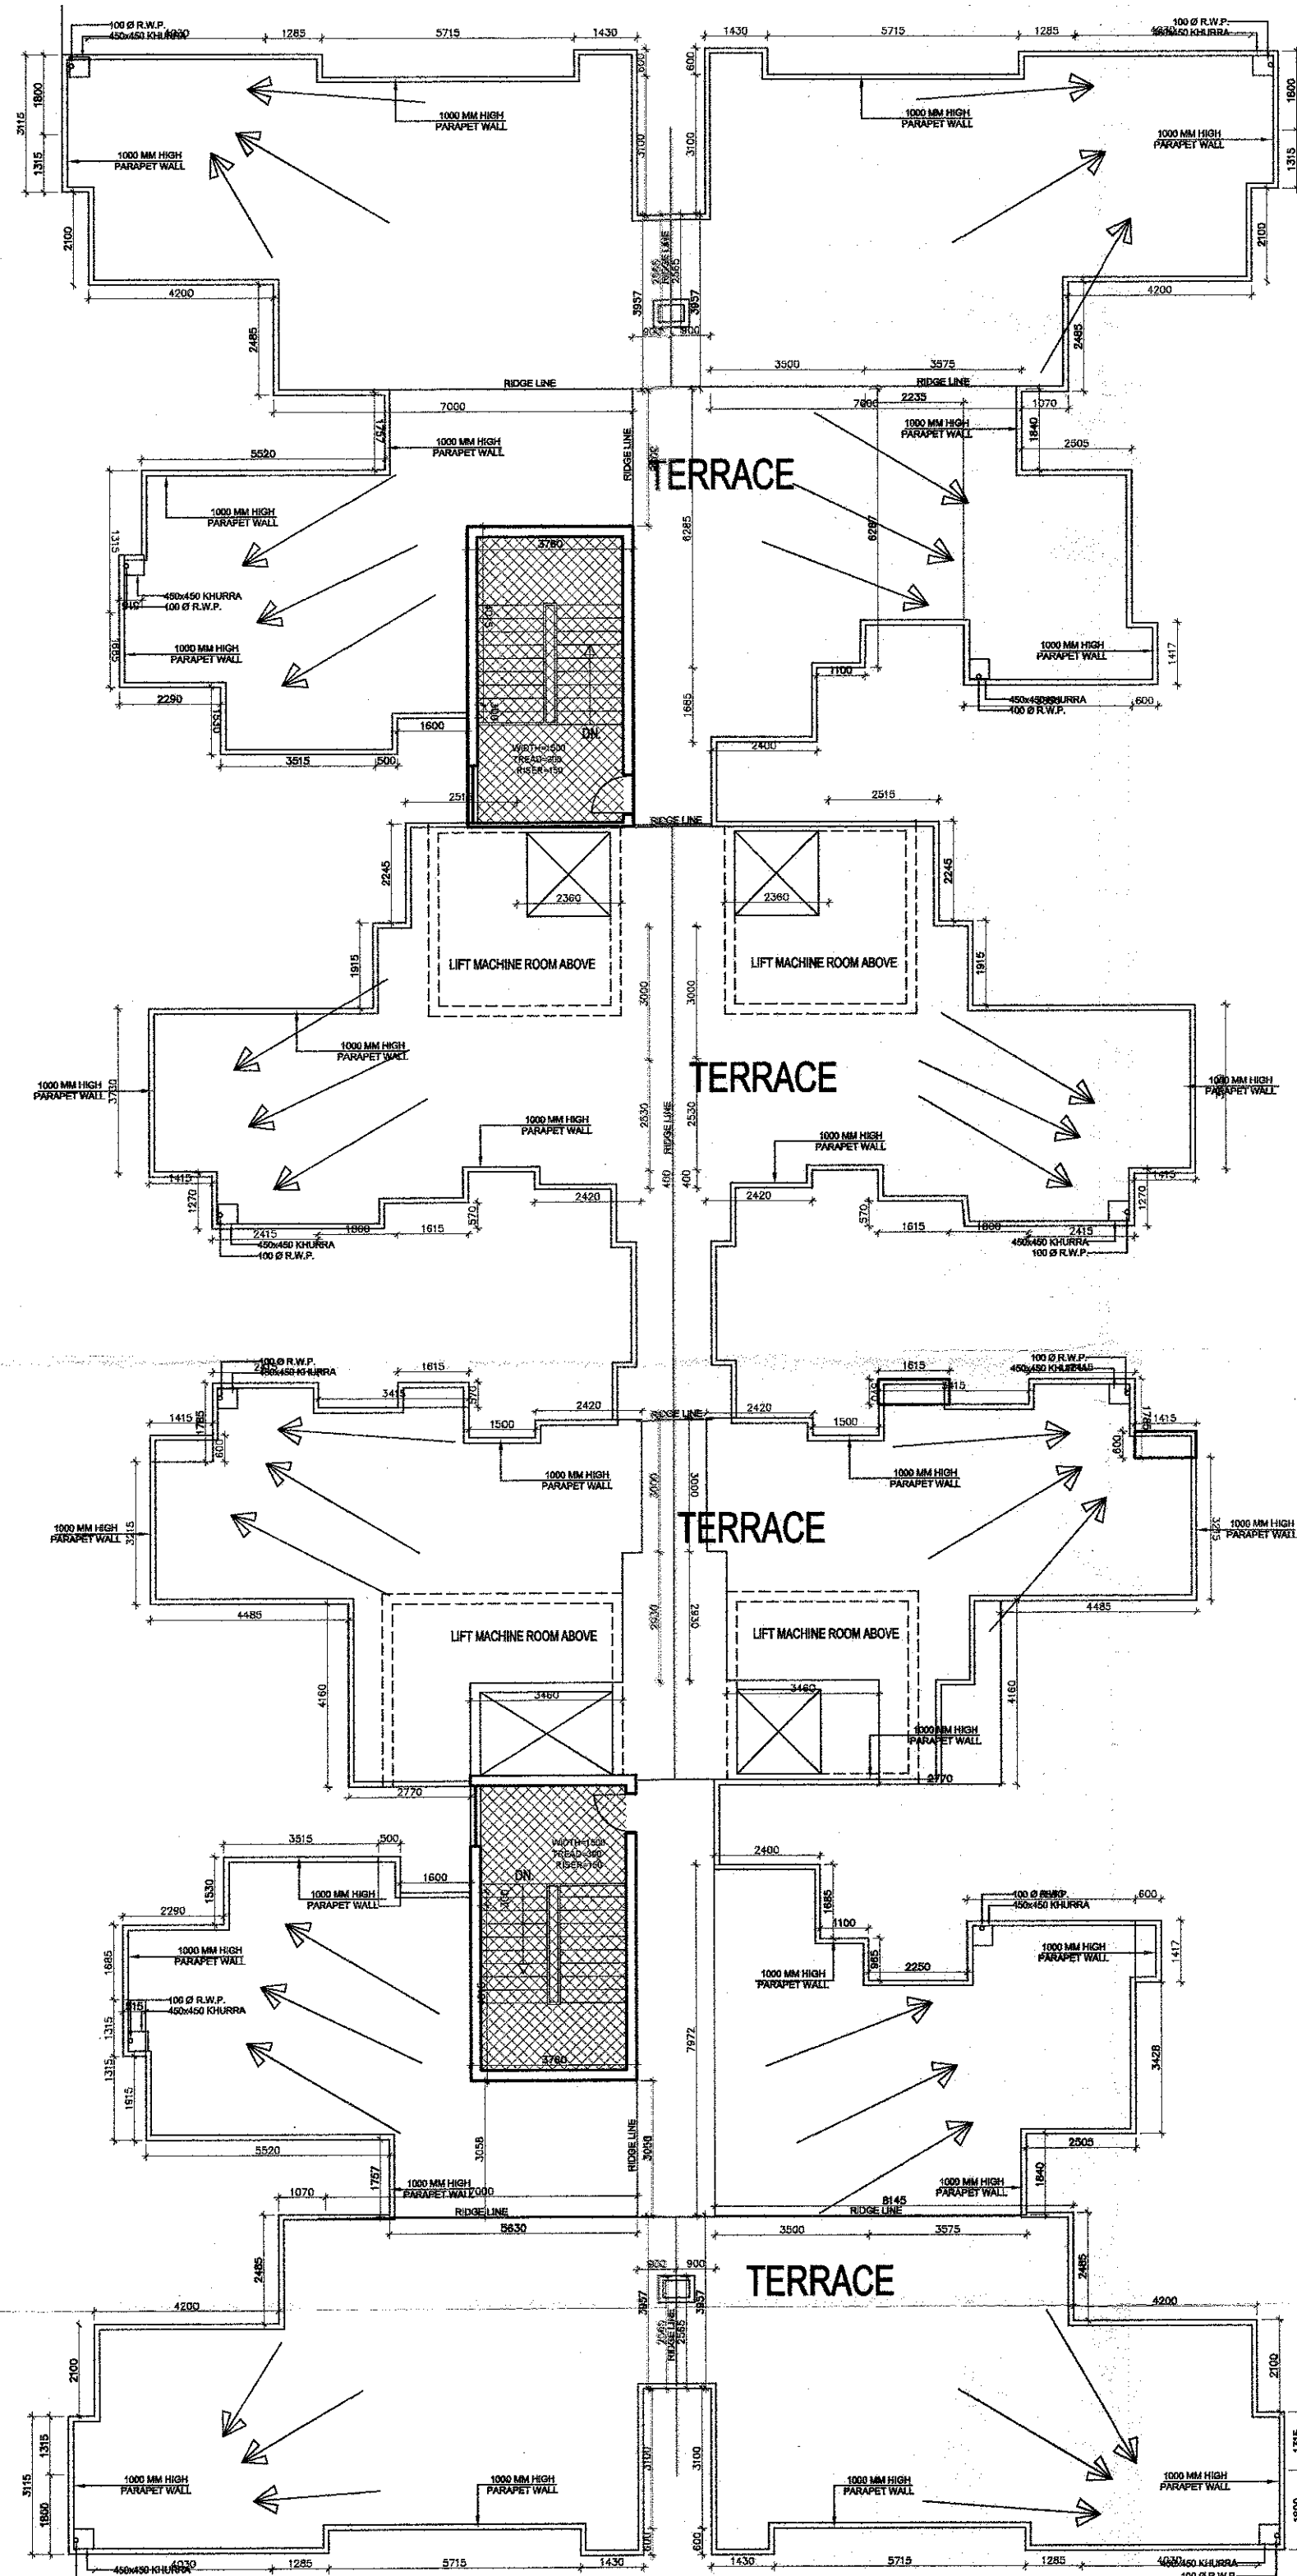

TERRACE
TOWER -1,2,3
G+19

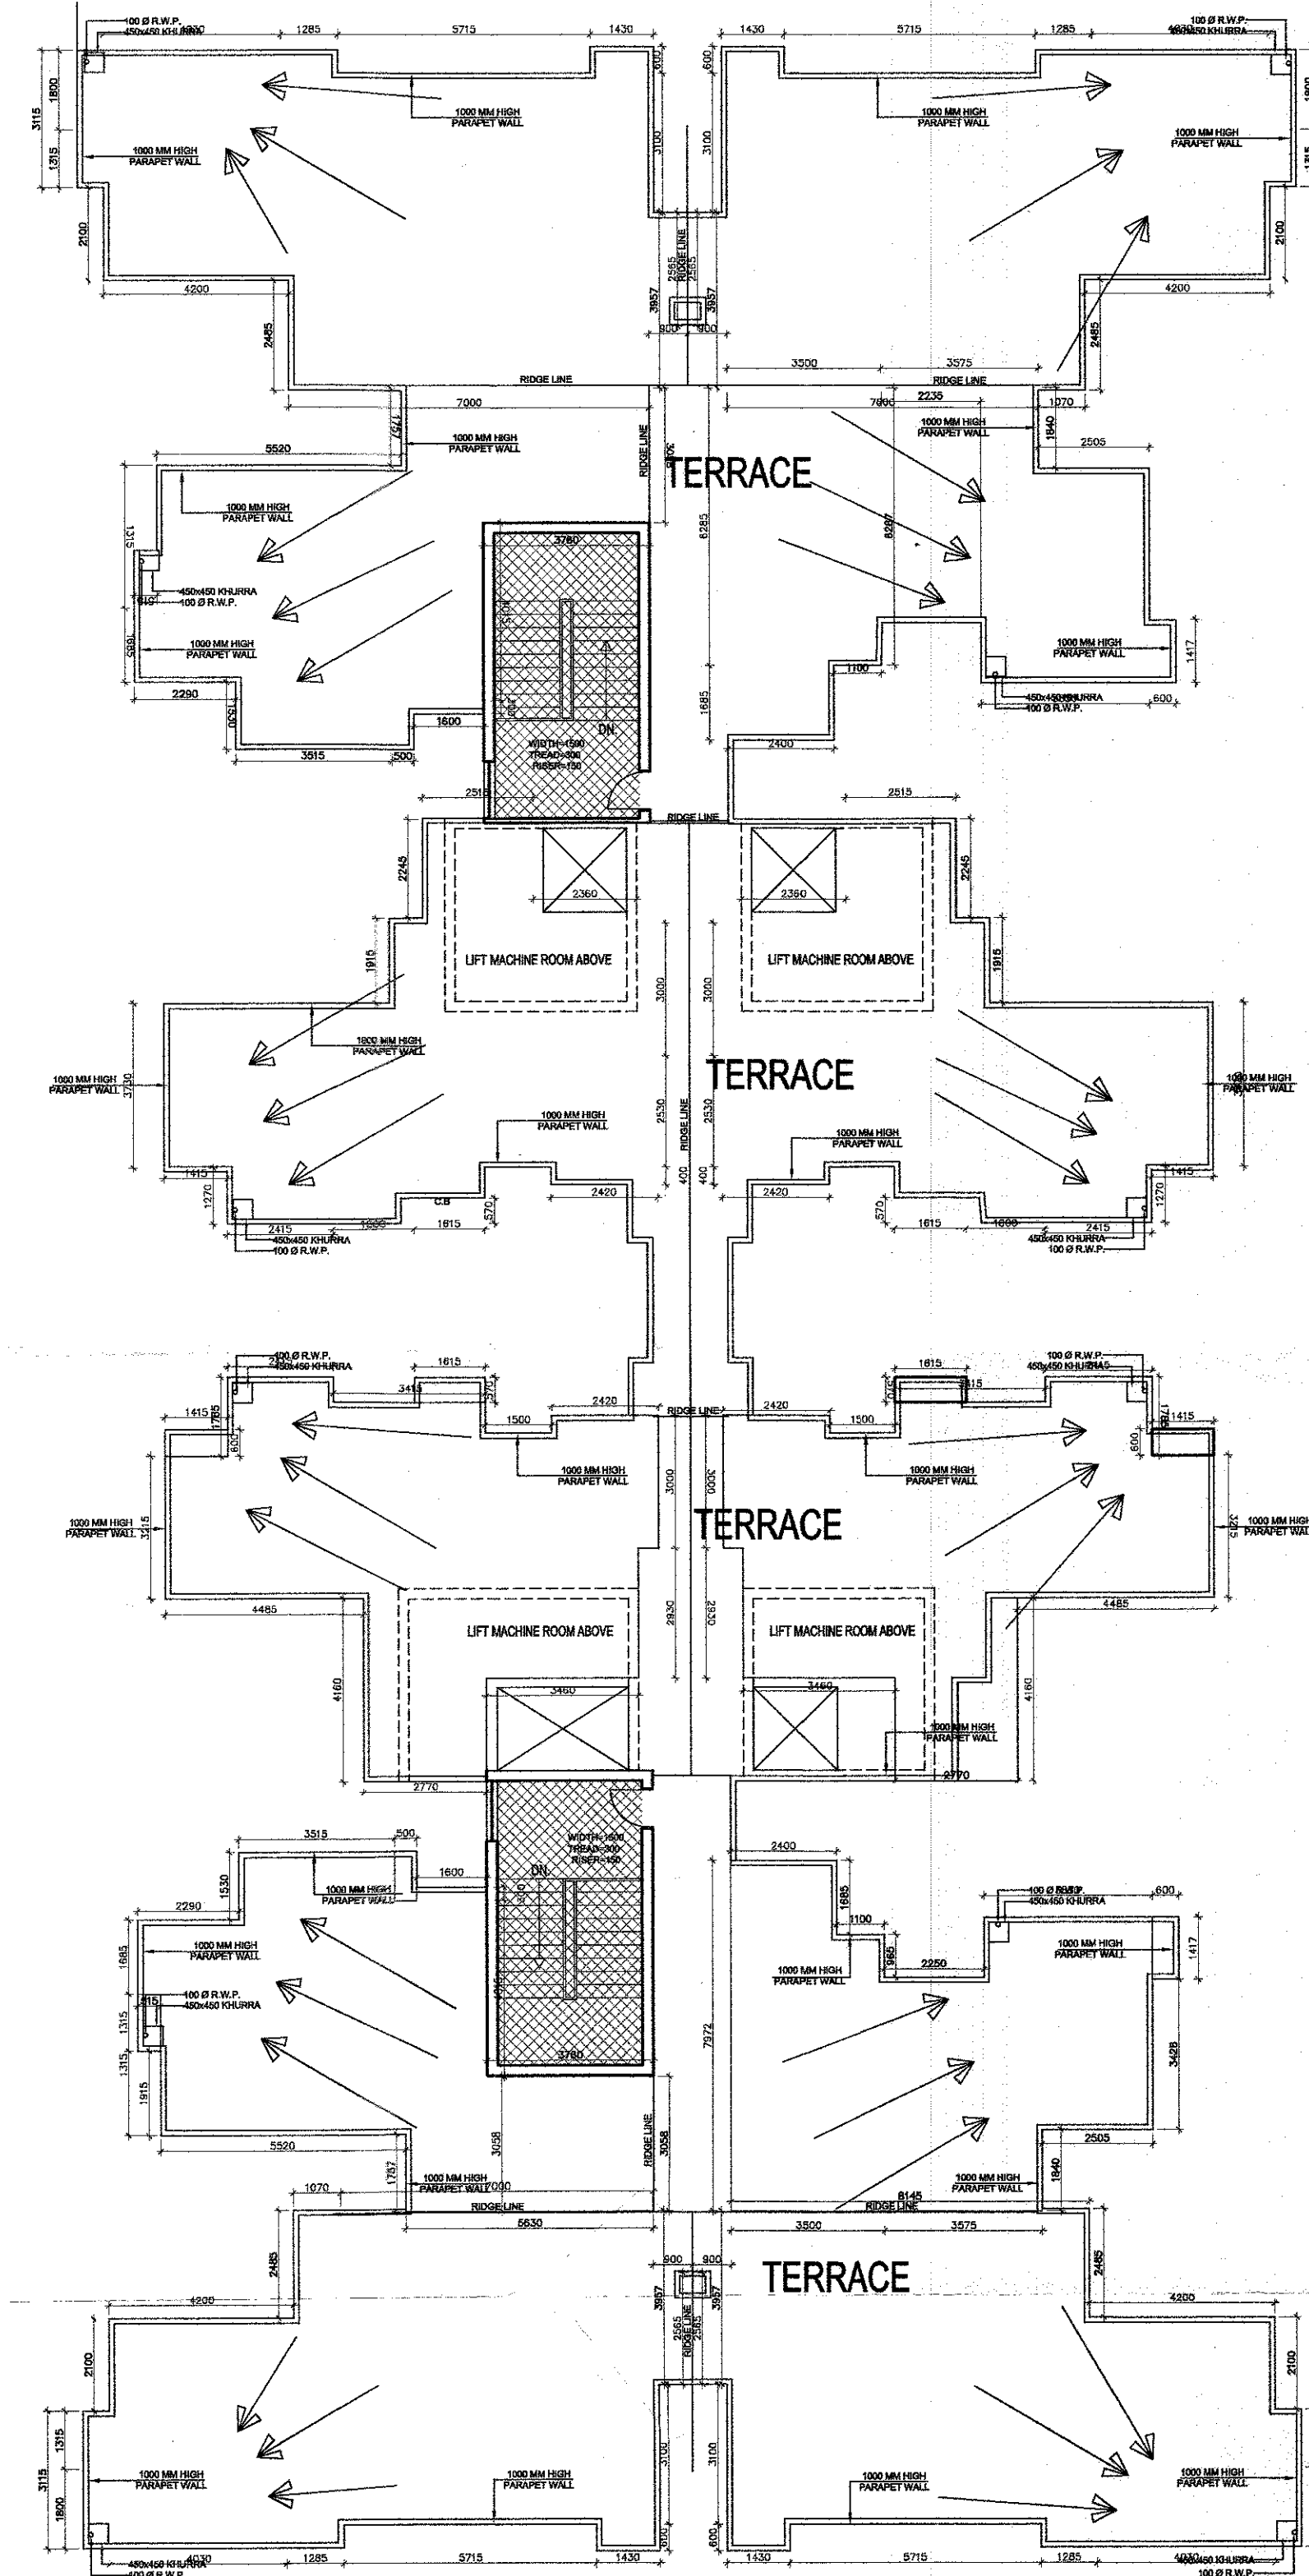

TERRACE
TOWER -5
G+17

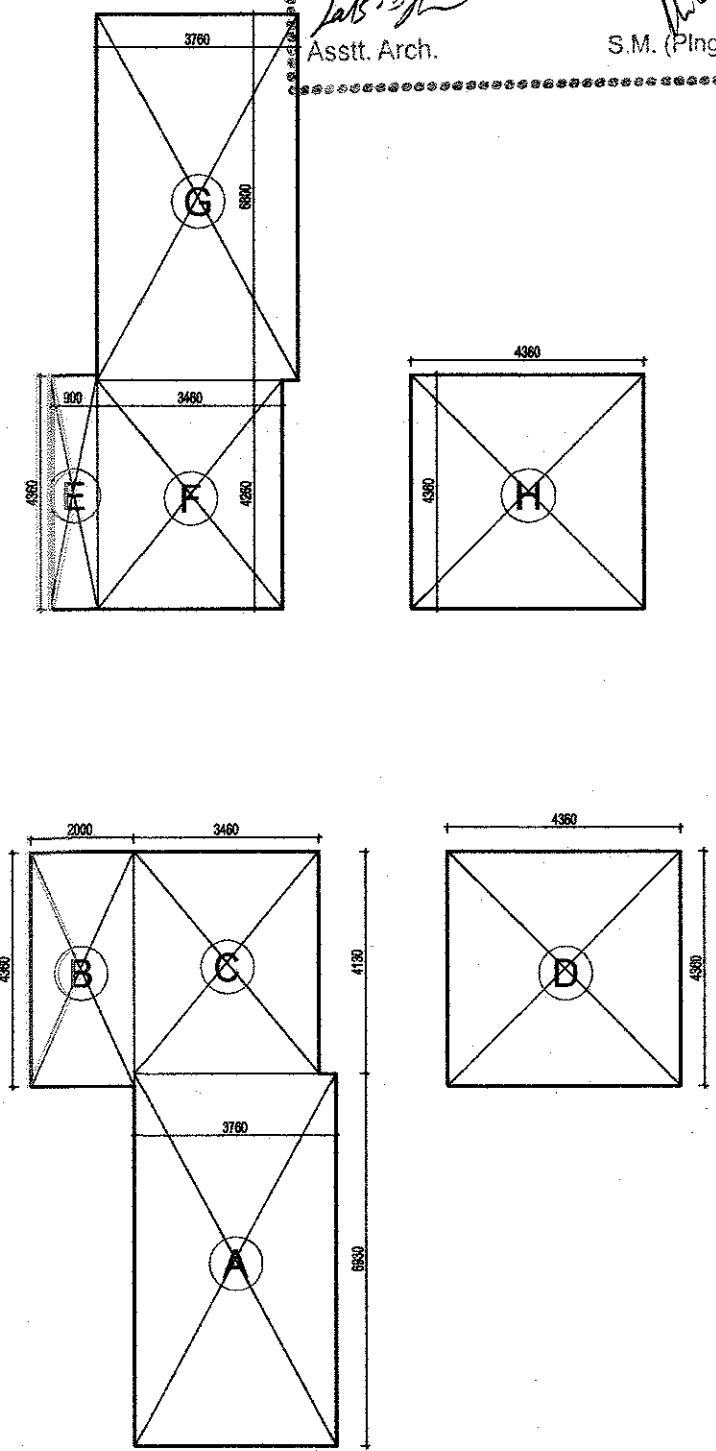

AREA CALCULATION FOR MUMTY
AND MACHINE ROOM
A = 3.76 X 6.93 = 26.05 SQMT.
B = 2.0 X 4.36 = 8.72 SQMT.
C = 3.46 X 4.13 = 14.28 SQMT.
D = 4.36 X 4.36 = 19.0 SQMT.
E = 4.36 X 0.9 = 3.924 SQMT.
F = 3.46 X 4.26 = 14.73 SQMT.
G = 3.76 X 6.8 = 25.56 SQMT.
H = 4.36 X 4.36 = 19.0 SQMT.
TOTAL AREA = 131.264 SQMT.

SCALE 1:150	DATE
DRAWN BY	DRG. NO. SUB-106
PROJECT PROPOSED GROUP HOUSING AT PLOT NO-04, GH-04, SECTOR- 4 (G.NOIDA)	
DRAWING TITLE TYPICAL FLOOR PLAN (TOWER -1,2,3,4 & 5) TERRACE PLAN (TOWER-1,2,3,&5)	
OWNERS SIGN. ParABIS GOLF TOWN DEVELOPERS PVT. LTD. <i>ParABIS</i>	ARCHITECT'S SIGN. RANJAN GANDHI ARCHITECT LIC. No. GA/5/113692

Greater Noida Industrial Dev. Authority
APPROVED
Vide Letter No. 2368 Dated 28.07.2018
Valid up to Dated 28.07.2018
Asstt. Arch.
D.G.M.
(Plng. & Arch.)
Gen. Managr
(Plng. & Arch.)
S.M. (Plng.)