


SHEET NO.- 01

BC/10.720/720/2611-21



Map for proposed Building is as per Byo  
Laws signified for approval Please,  
Pl. Asstt. Asstt. Arch. Asstt. Arch.

PLOT LINE  
SETBACK LINE  
BASEMENT LINE

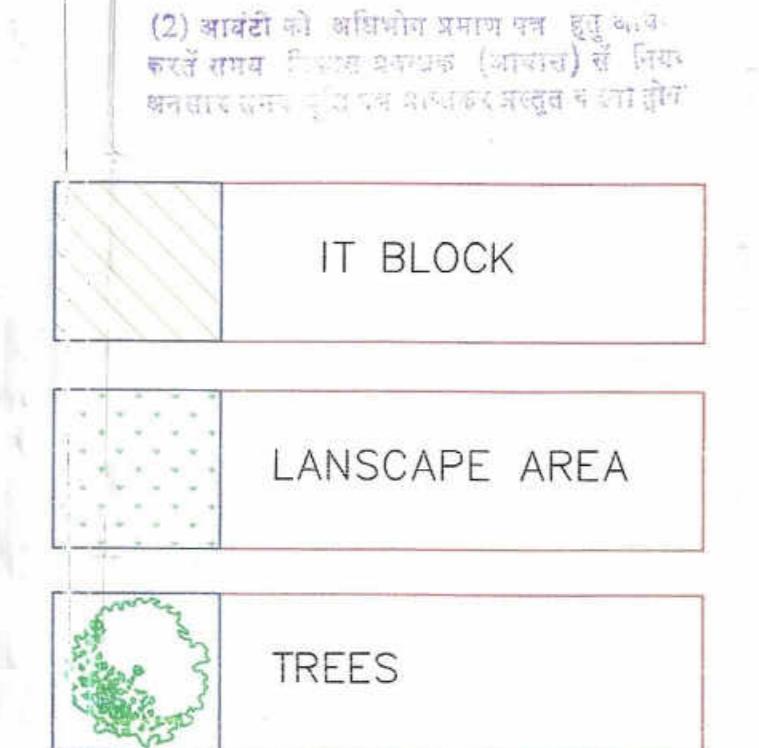

ALREADY RERA  
REGISTERED FOR DLF  
TECH PARK

RERA NO: UPRERAPRJ720547

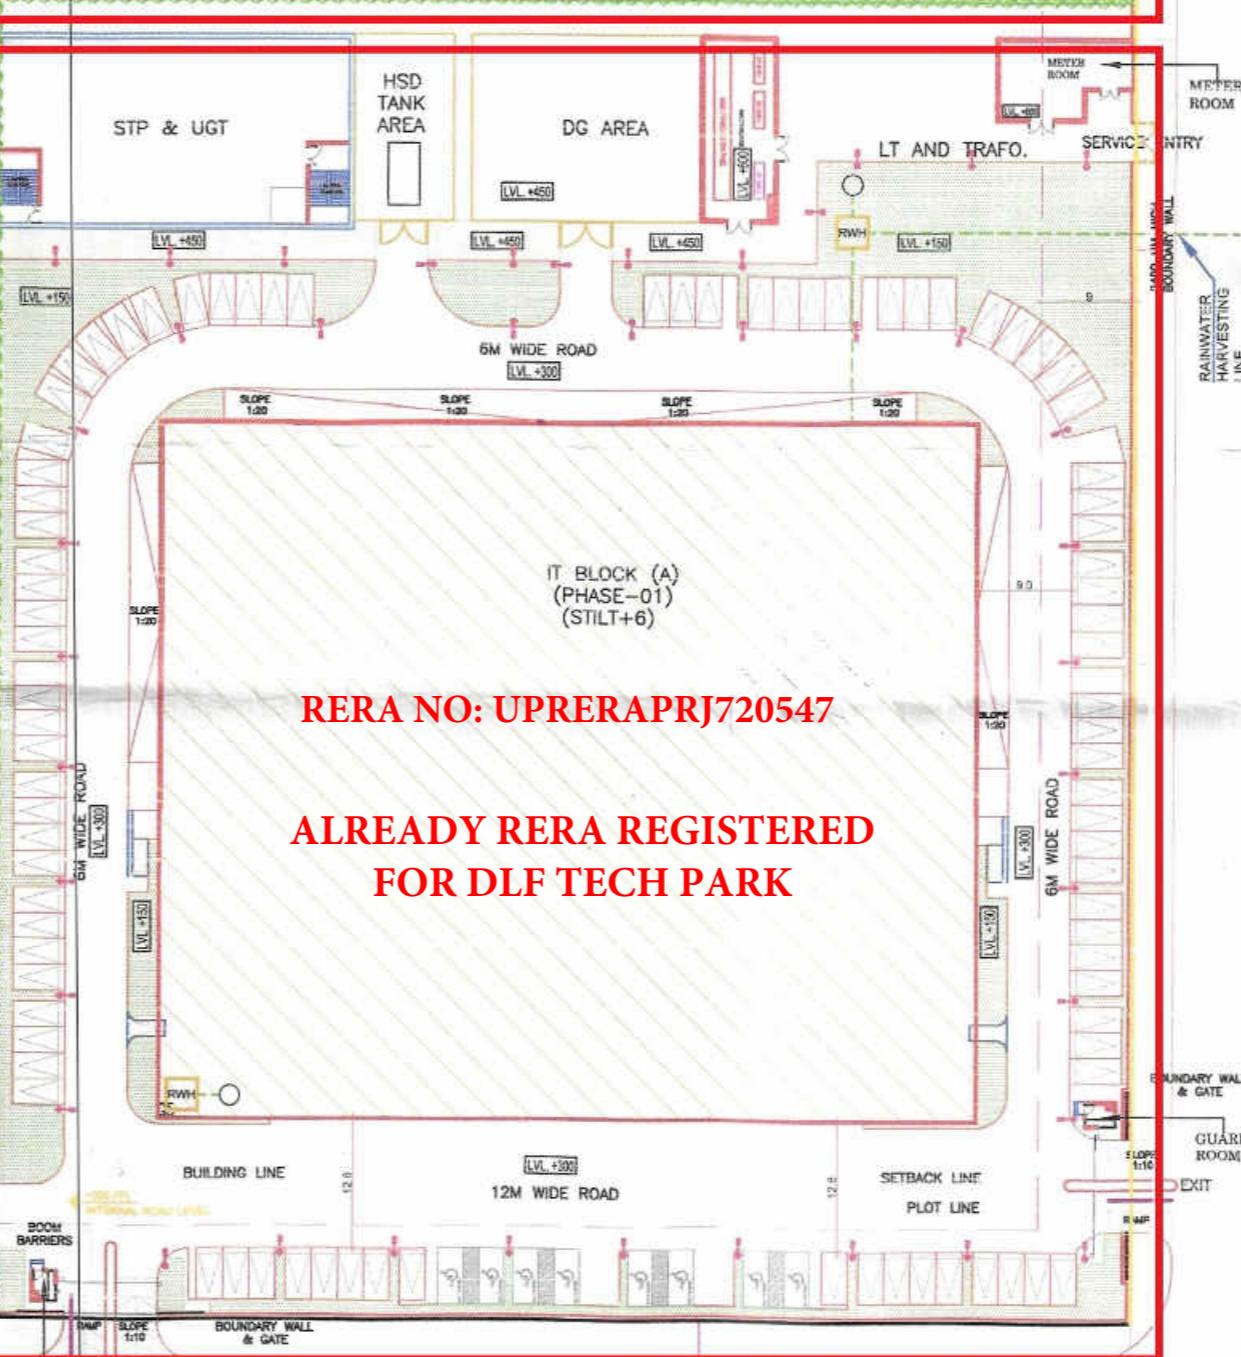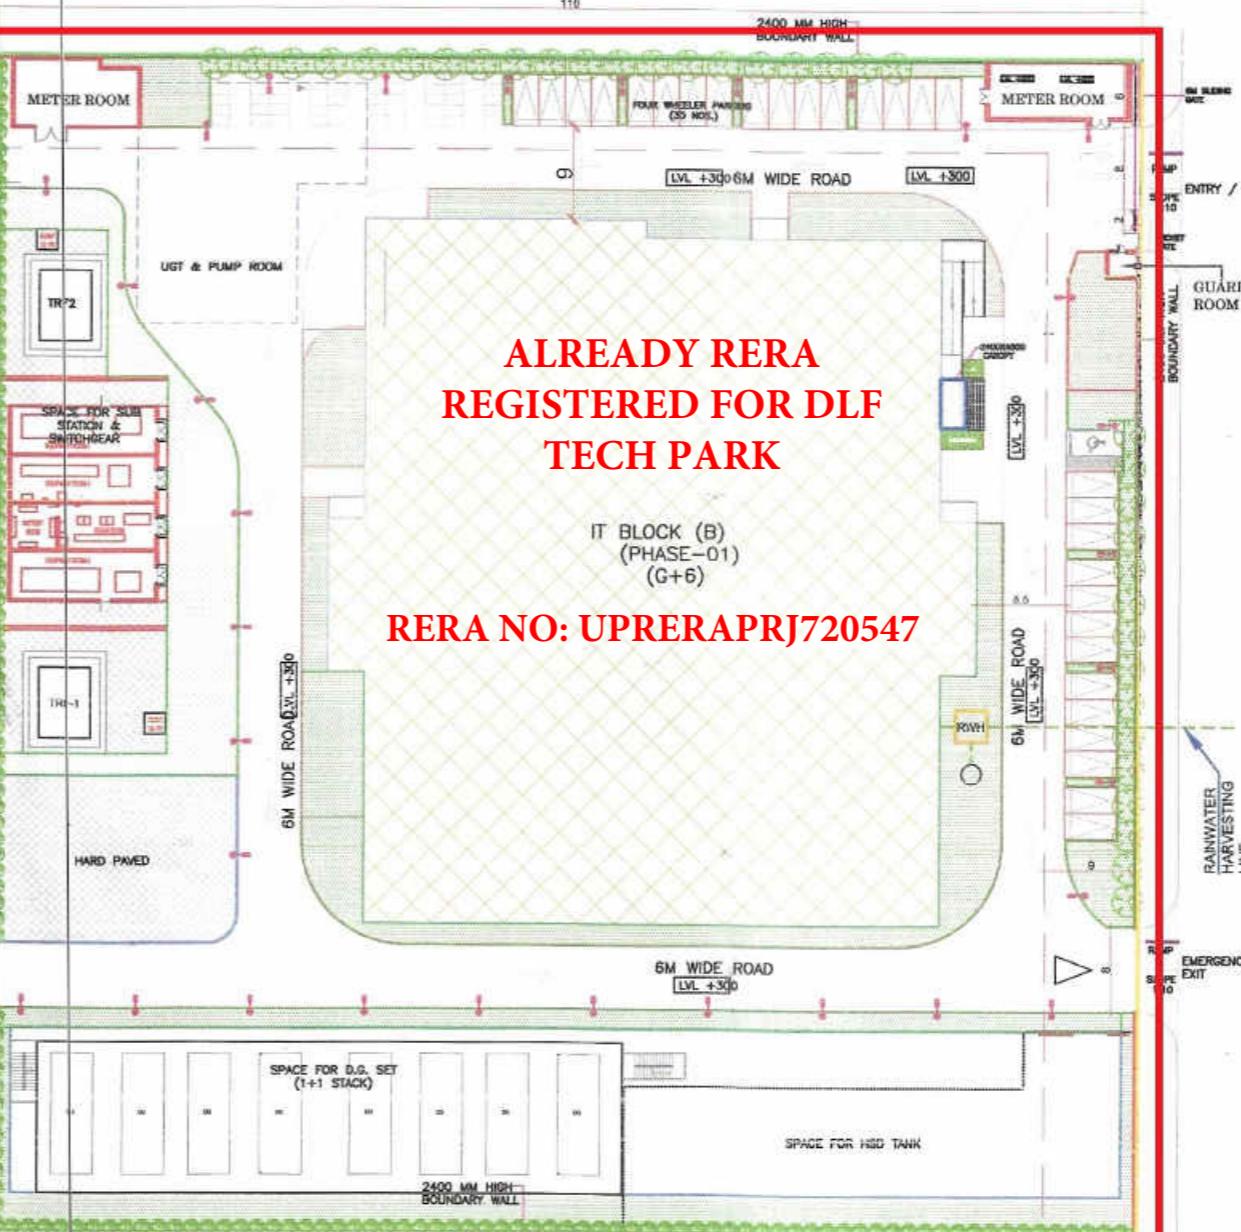

RERA NO: UPRERAPRJ720547

ALREADY RERA REGISTERED  
FOR DLF TECH PARK

SUBMISSION DRAWING

SHEET TITLE

SITE PLAN

OWNER: URVASHI INFRATECH PVT. LTD.

THROUGH: AUTHORISED SIGNATORY

CONSULTANT

R.N.Gupta & Associates  
Consulting Engineers, Architects & Valuers  
E - 1, Sector-55, Noida  
Phone: - (+120) 4321556  
email: info@rngcorp.com



PROJECT:  
PROPOSED I.T. SEZ PARK, NOIDA  
PLOT NO - 01, SECTOR - 143 A  
GAUTAM BUDDHA NAGAR , NOIDA (U.P)

SCALE DATE 22 - 04 - 2021

ARCHITECT'S SIGNATURE  
UJAL KAIN  
CA/2017/823/6  
+91-8239730433

OWNER'S SIGNATURE  
URVASHI INFRATECH PVT. LTD.  
NORTH  
E  
W  
S


PLOT NO.02

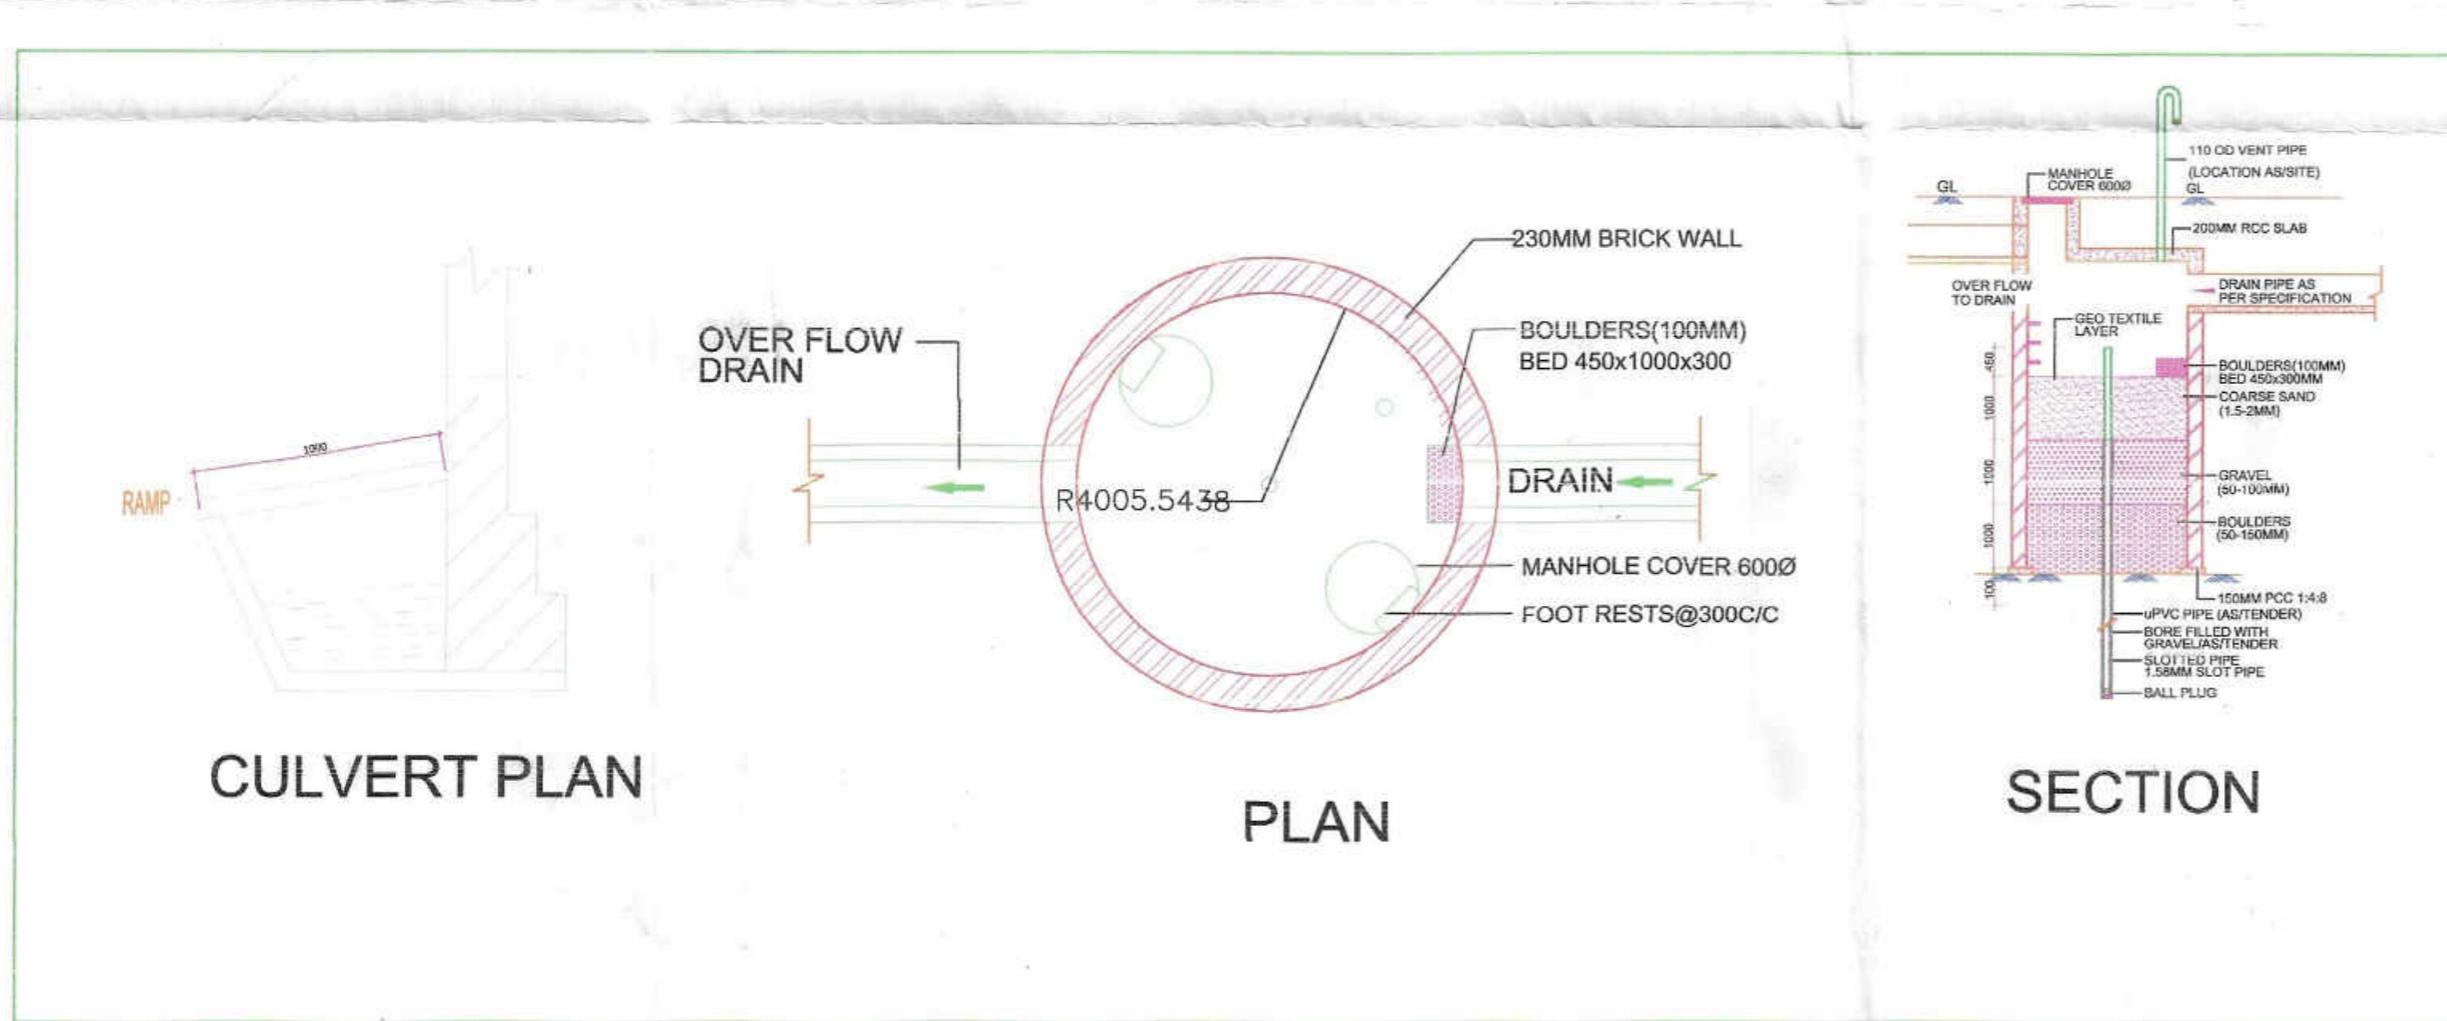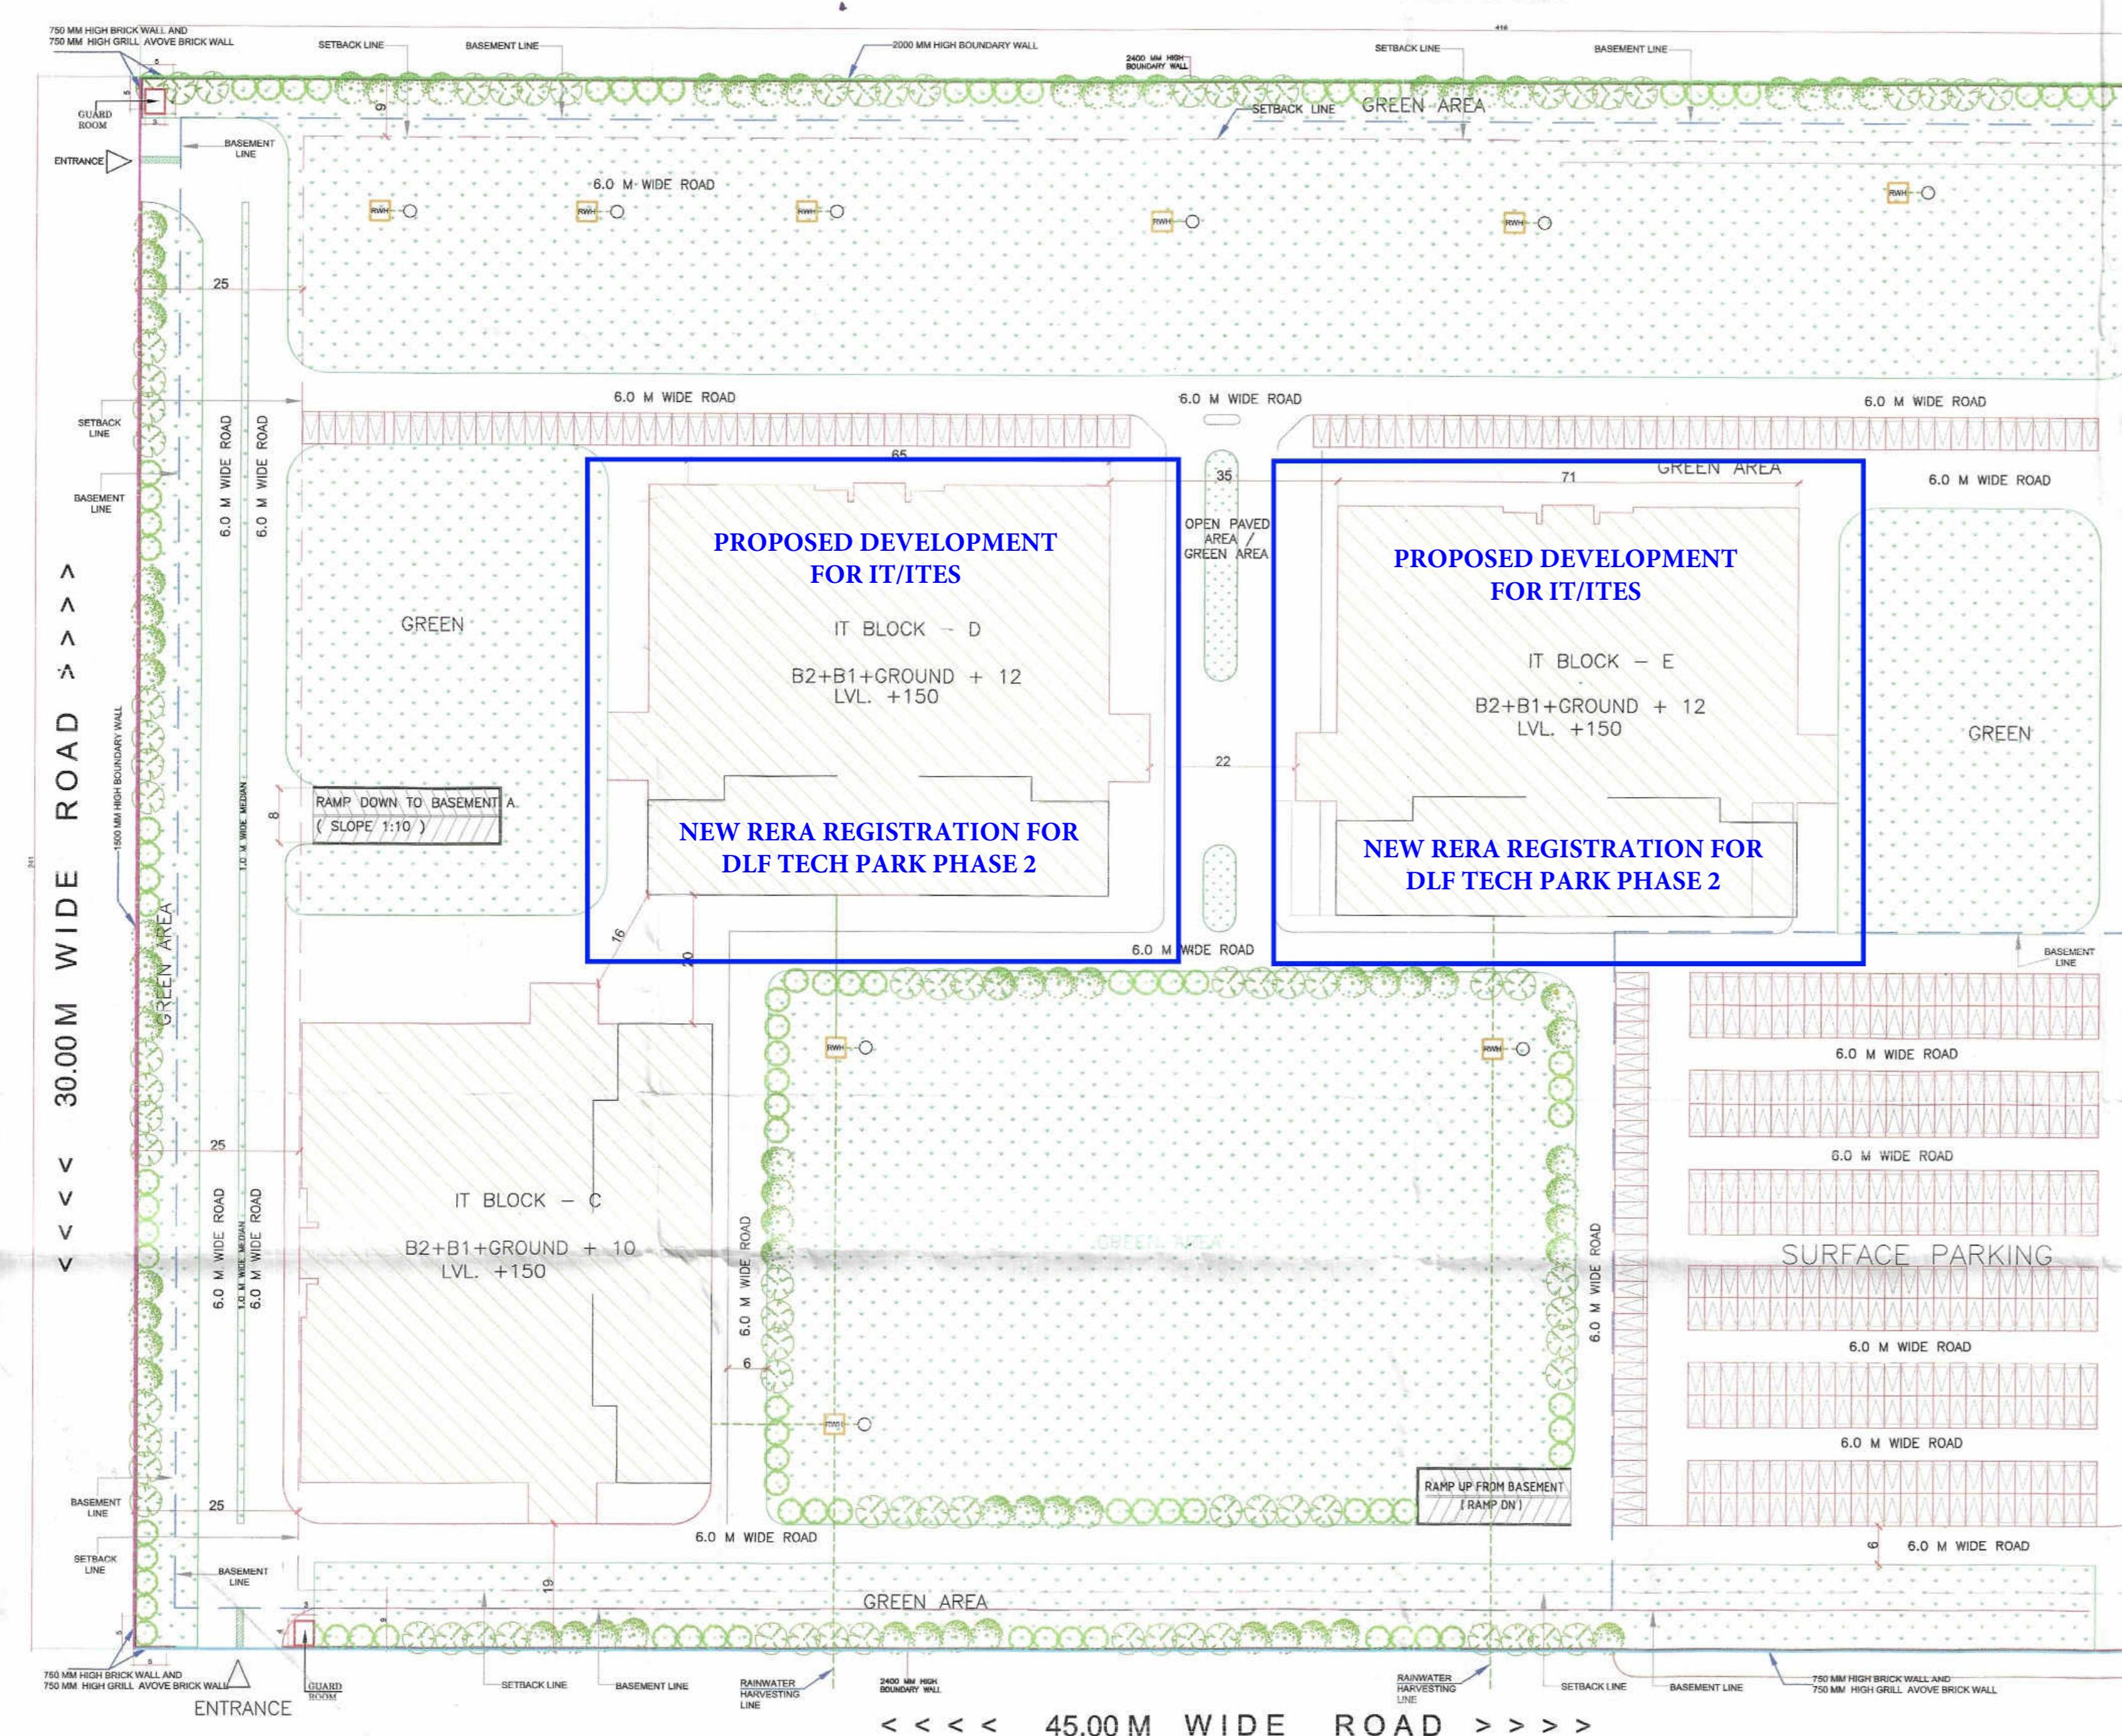

CULVERT PLAN

PLAN

SECTION

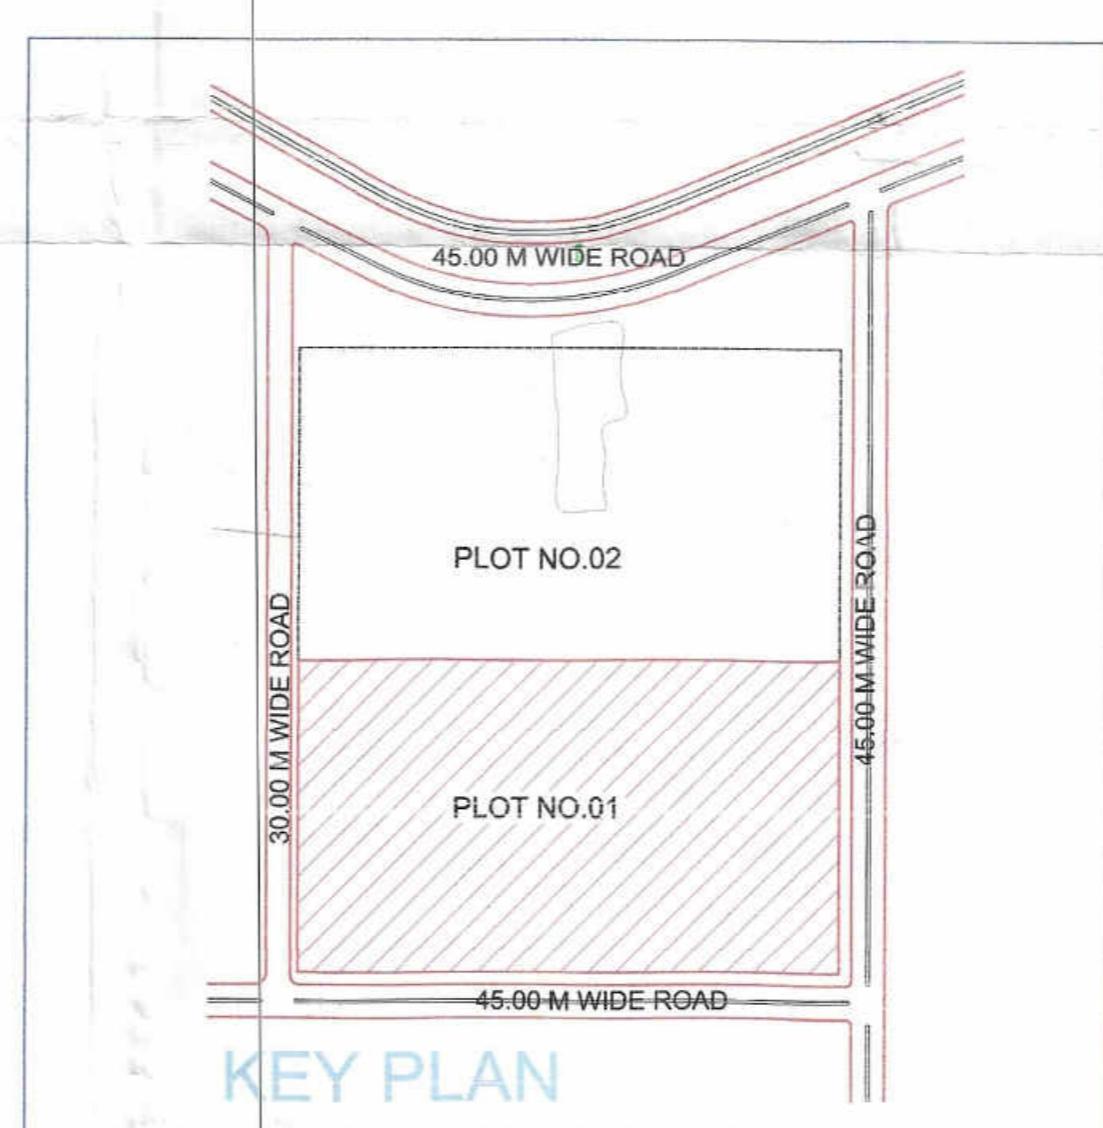

KEY PLAN