

प्रारूप-घ (संलग्नक-3)
औपबन्धिक (प्रोविजनल) अनापत्ति प्रमाणपत्र

सूचक संख्या: UPFS/2023/75335/ALB/ALLAHABAD/1481/CFO

दिनांक: 02-03-2023

प्रमाणित किया जाता है कि मालिक RATANKUMAR AGRAWAL, (माल/प्रतिष्ठान का नाम) पता Arazzi no 2407, 2408, 2409, 2411, 2412 VILL. SHERDIH, - PRAYAGRAJ तहसील - PHULPUR प्लॉट परिसर 3355.60 sq.mt (वर्गमीटर), कुल करीब एरिया 12292.99 (वर्गमीटर), प्लॉट की संख्या 1 दिल्ली

खंड/टावर	प्रत्येक खंड में तारी की संख्या	वेयरहाउस की संख्या	इंचाई
A	13	1	43.42 mt.

है। भवन का अधिभोग मालिक RATANKUMAR AGRAWAL, द्वारा किया जायेगा। इसके द्वारा भवन में अग्नि निवारण एवं अग्नि सुरक्षा व्यवस्थाओं का परिधान एन0बी0सी0 एवं तत्संबंधी भारतीय मानक ब्यूरो के आई0एन0 के अनुसार किया गया है। इस भवन का औपबन्धिक अनापत्ति प्रमाणपत्र, एन0बी0सी0 की अधिभोग श्रेणी Residential के अंतर्गत इस वर्क के साथ निर्मित किया जा रहा है कि परराष्ट्र भवन में अधिभोग श्रेणी के अनुसार सभी अग्निशमन व्यवस्थाओं के प्रदर्शन का अनुपालन पूर्ण रूप से किया जायेगा तथा भवन के निर्माण के पश्चात भवन के अधिभोग से पूर्व अग्नि सुरक्षा प्रमाण पत्र प्राप्त किया जायेगा। ऐसा न करने पर निर्मित प्रविष्टिपूर्ण अनापत्ति प्रमाणपत्र स्वतः ही निरस्त मान लिया जायेगा, जिसके लिए मालिक RATANKUMAR AGRAWAL, अधिभोगी पूर्ण रूप से जिम्मेदार होगा/होगे।

Note : भवन के निर्माण के उपरान्त परीक्षण से पूर्व भवन में अग्निशमन सुरक्षा व्यवस्था एन0बी0सी0 2016 मानक के अनुसार पूर्ण करवाई जाने के पश्चात अग्निशमन विभाग से पूर्णता प्रमाण पत्र प्राप्त किया जाना अनिवार्य होगा।

"यह प्रमाणपत्र मालिक, कृपया ध्यान दें कि, इसका उपयोग केवल केवल के लिए किया जाना है। इसके अलावा यह भवन पर निर्माण प्रमाणपत्र प्रमाण नहीं होगा। यह प्रमाणपत्र अग्नि / भवन के निवारण / अधिभोग की प्रमाणित नहीं करता है।"

निर्मित किए जाने का दिनांक : 06-03-2023

स्थान : ALLAHABAD

हस्ताक्षर (निबंधन अधिकारी)
(मुख्य अग्निशमन अधिकारी)



Digitally Signed By
(Rajeev Kumar Pandey)

[E0454008C18C0F5816752687440839533048EC]

06-03-2023

BRAND MARKETEERS

Proprietor

[Signature]


OTHER PROPERTY

OTHER PROPERTY

OTHER PROPERTY

OTHER PROPERTY

OTHER PROPERTY

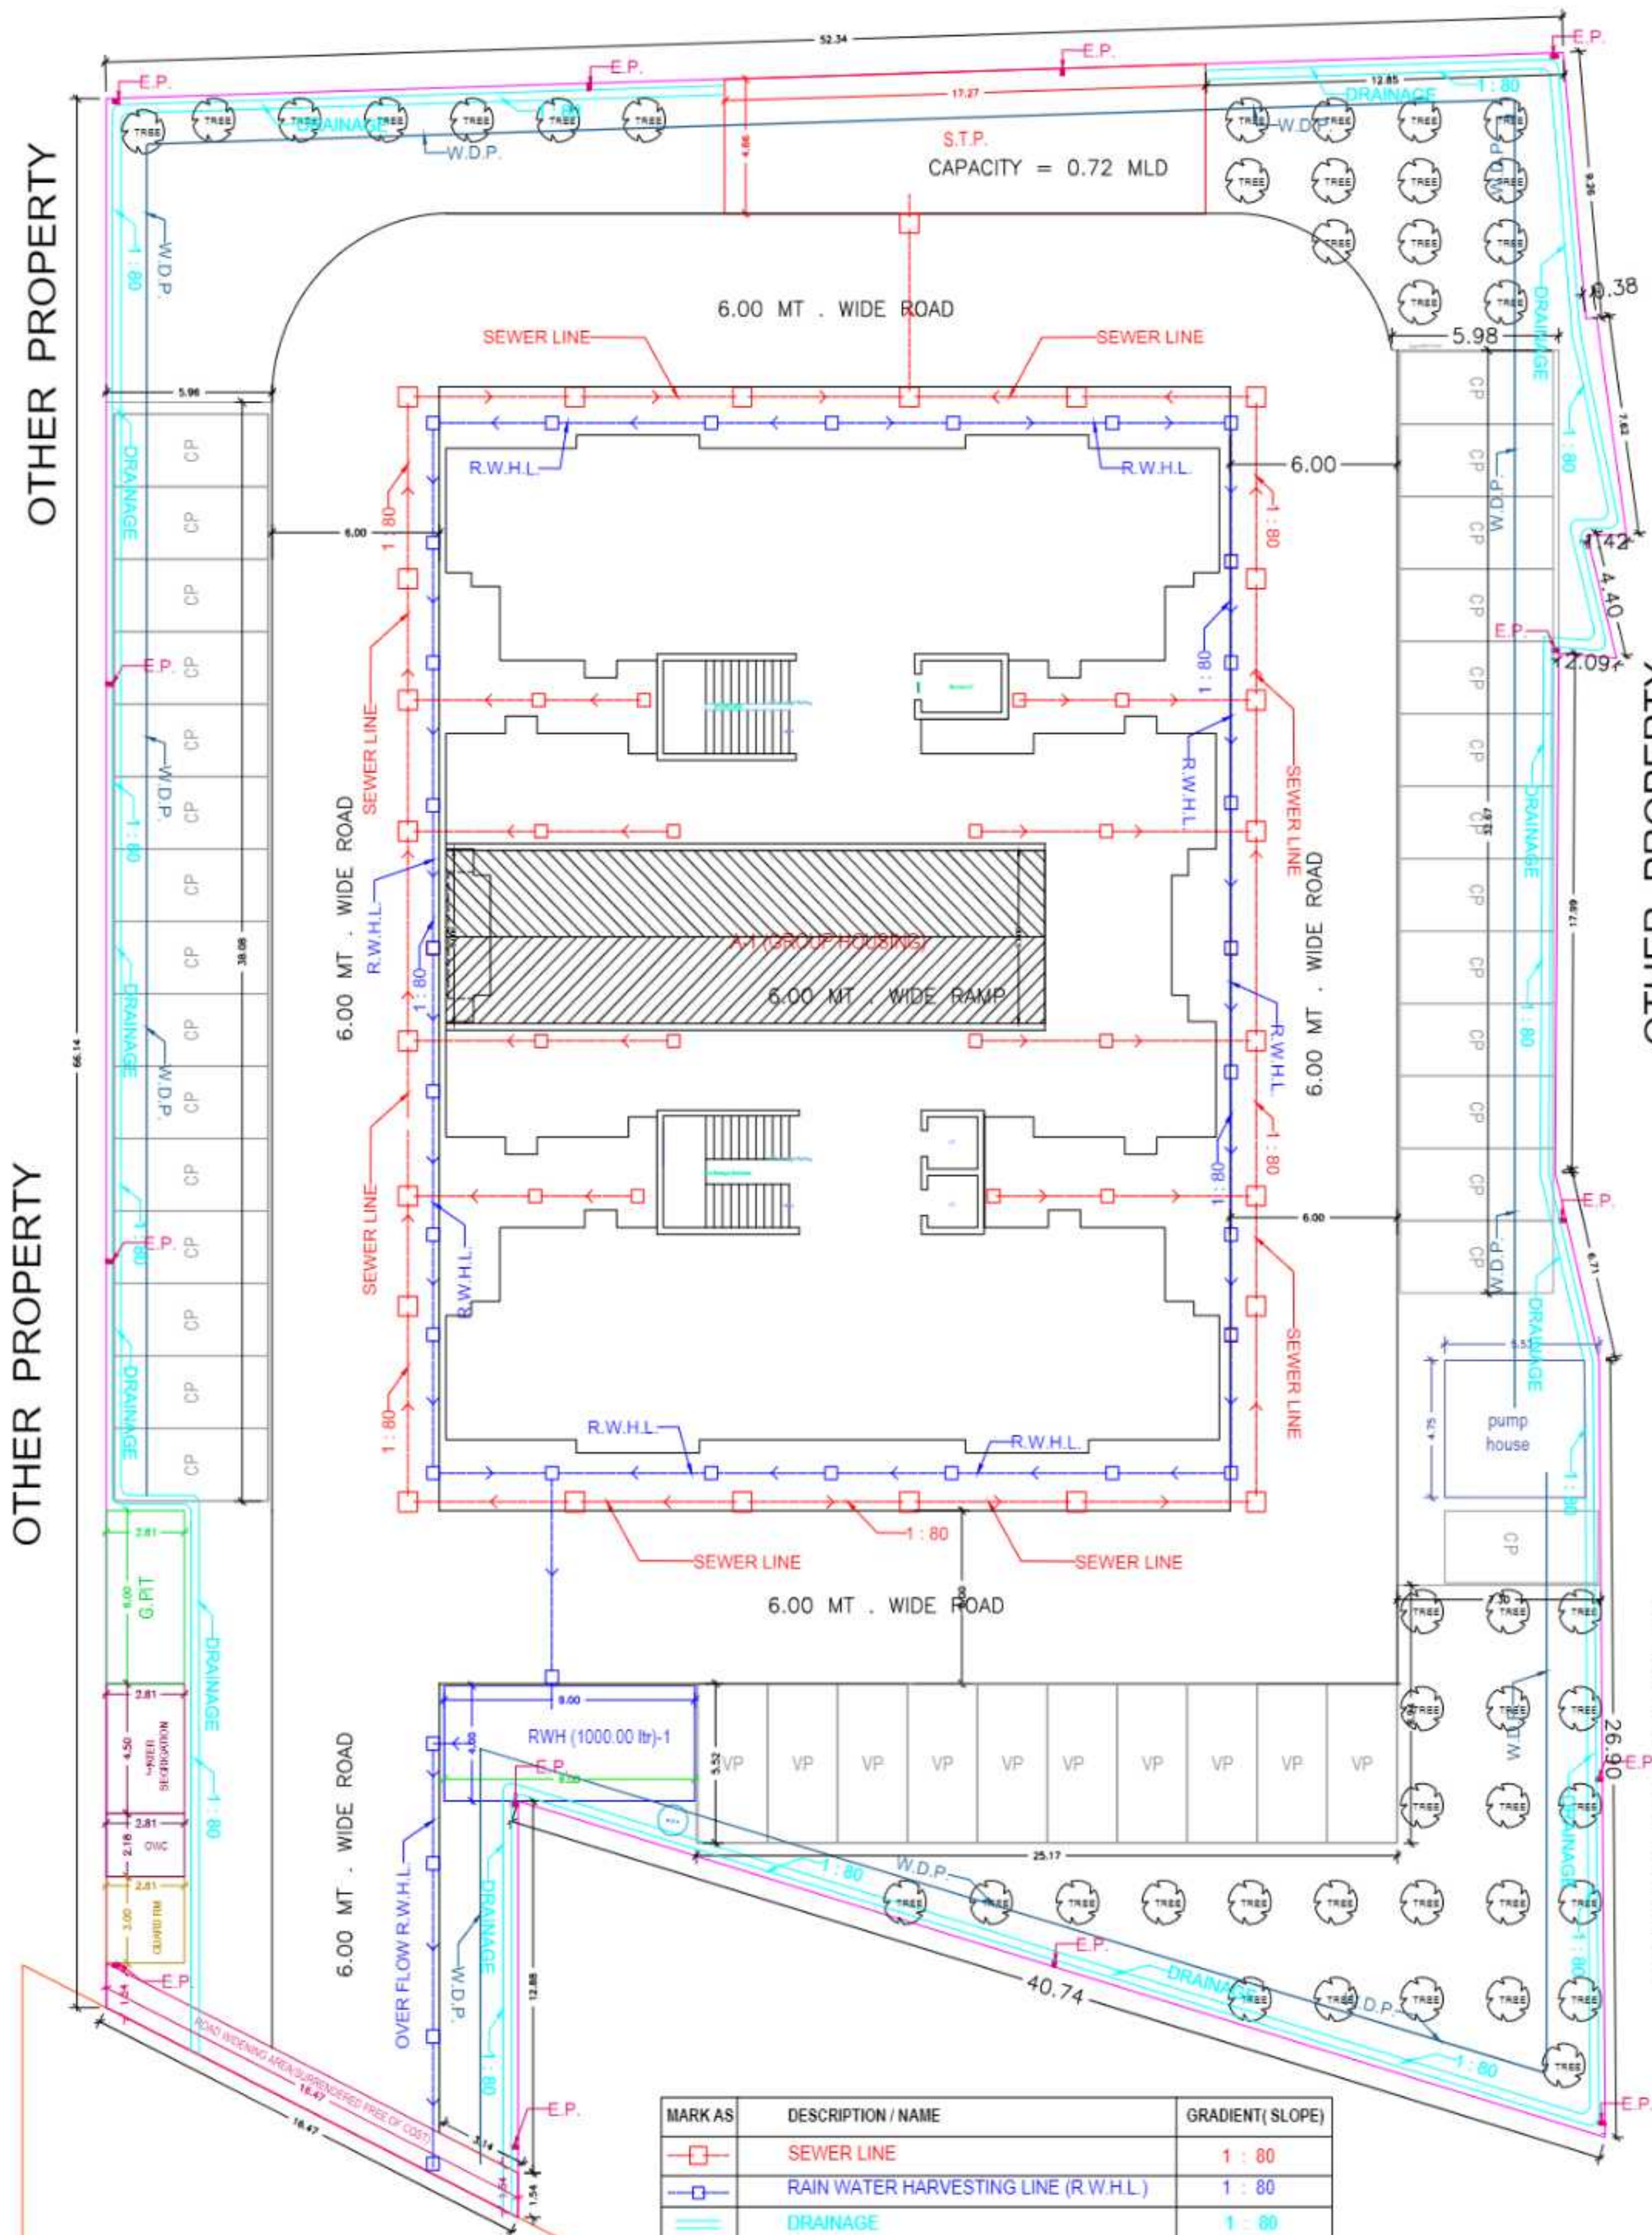

MARK AS	DESCRIPTION / NAME	GRADIENT(SLOPE)
—	SEWER LINE	1 : 80
—	RAIN WATER HARVESTING LINE (R.W.H.L.)	1 : 80
—	DRAINAGE	1 : 80
—	WATER DISTRIBUTION PIPE (W.D.P.)	
—	ELECTRICAL POLE (E.P.)	

PROJECT TITLE PROPOSED GROUP HOUSING BUILDING PLAN OF ARAZI NO. 2407,2408,2409, 2411, & 2412 SITUATED IN VILL - SHERDEEH, TEHSIL - PHULPUR, DISTRICT- PRAYAGRAJ . & ARAZI NO. 56KHA/3 SITUATED IN VILL - RAHIMAPUR, TEHSIL - PHULPUR, DISTRICT- PRAYAGRAJ
OWNER - RATAN KUMAR AGRAWAL S/O - SRI. LAL JI AGRAWAL

SIGN. OF OWNER'S

BRAND MARKETEERS
 Proprietor
[Signature]

SIGN. OF ENGG.

[Signature]
DHIRAJ TIWARI
 B.E. CIVIL
 The Institution of Engineers (India)
 Reg. No. :- M-152111-4
 Allahabad




OTHER PROPERTY

OTHER PROPERTY

OTHER PROPERTY

OTHER PROPERTY

OTHER PROPERTY

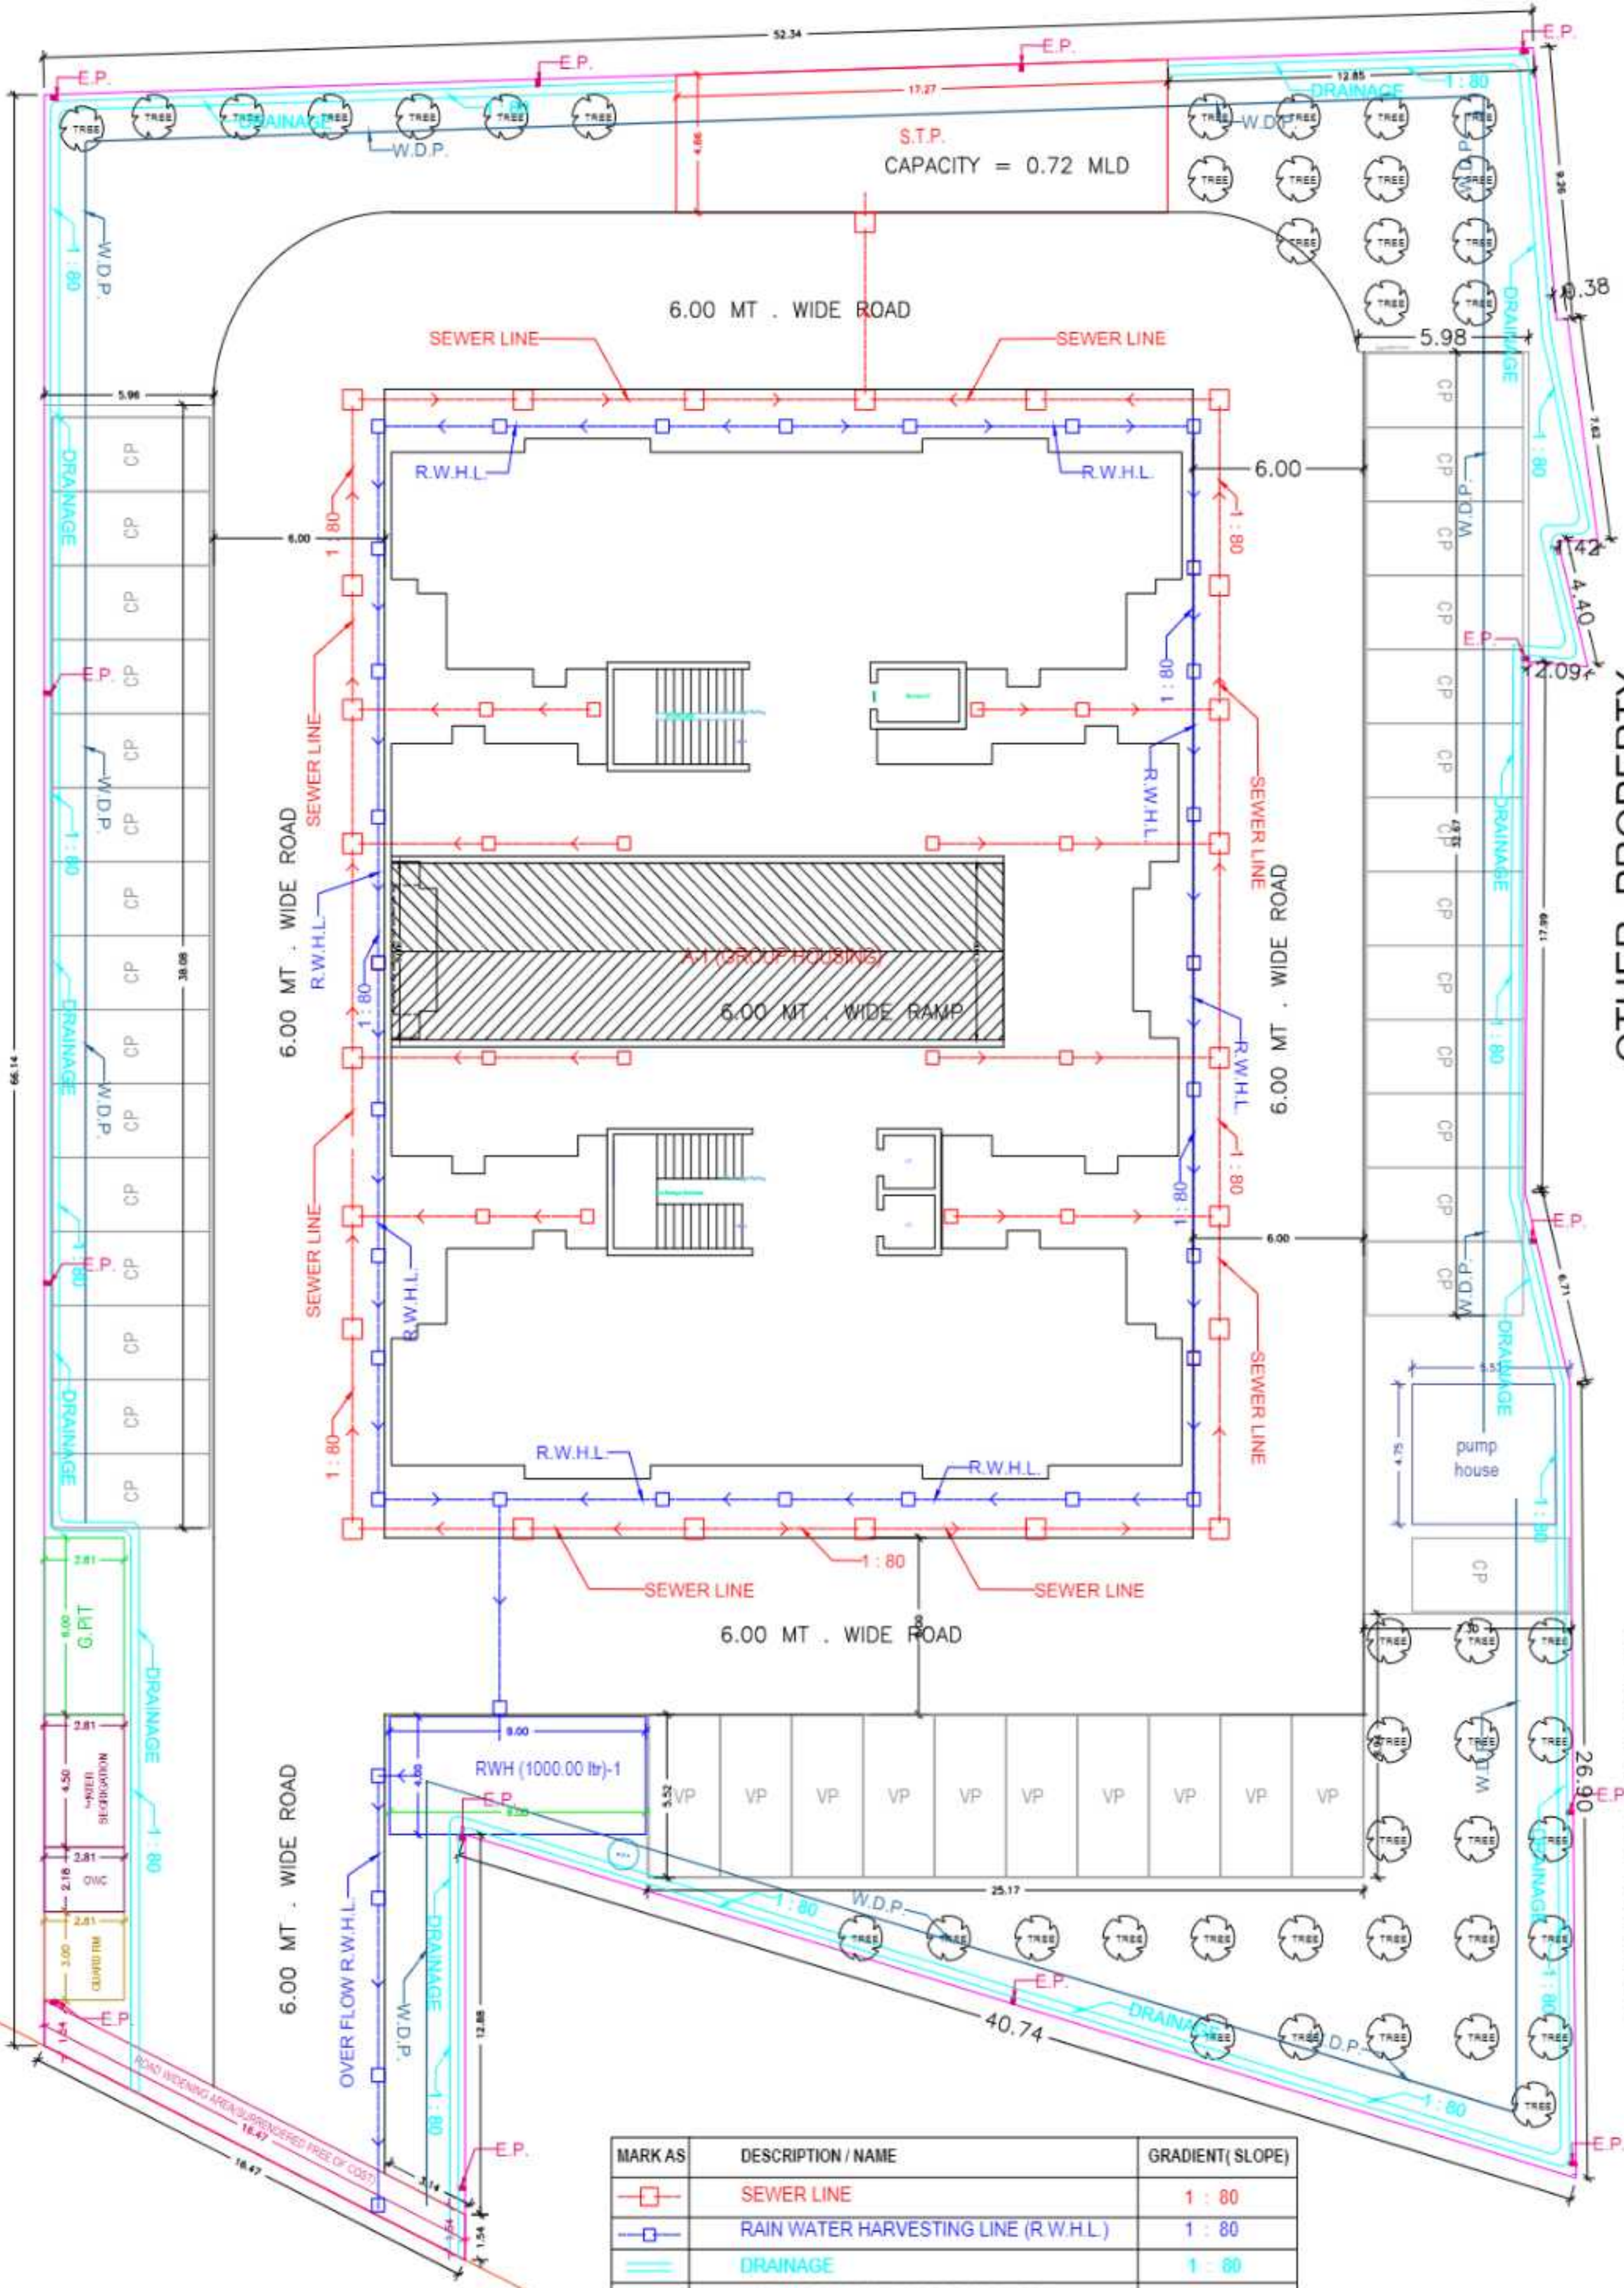

MARK AS	DESCRIPTION / NAME	GRADIENT(SLOPE)
	SEWER LINE	1 : 80
	RAIN WATER HARVESTING LINE (R.W.H.L.)	1 : 80
	DRAINAGE	1 : 80
	WATER DISTRIBUTION PIPE (W.D.P.)	
	ELECTRICAL POLE (E.P.)	

PROJECT TITLE PROPOSED GROUP HOUSING BUILDING PLAN OF ARAZI NO. 2407,2408,2409, 2411, & 2412 SITUATED IN VILL - SHERDEEH, TEHSIL - PHULPUR ,DISTRICT- PRAYAGRAJ . & ARAZI NO. 56KHA/3 SITUATED IN VILL - RAHIMAPUR, TEHSIL - PHULPUR ,DISTRICT- PRAYAGRAJ
OWNER - RATAN KUMAR AGRAWAL S/O - SRI. LAL JI AGRAWAL


SIGN. OF OWNER'S

BRAND MARKETEERS
 Proprietor

SIGN. OF ENGG.

DHIRAJ TIWARI
 B.E. CIVIL
 The Institution of Engineers (India)
 Reg. No. :- M-152111-4
 Allahabad



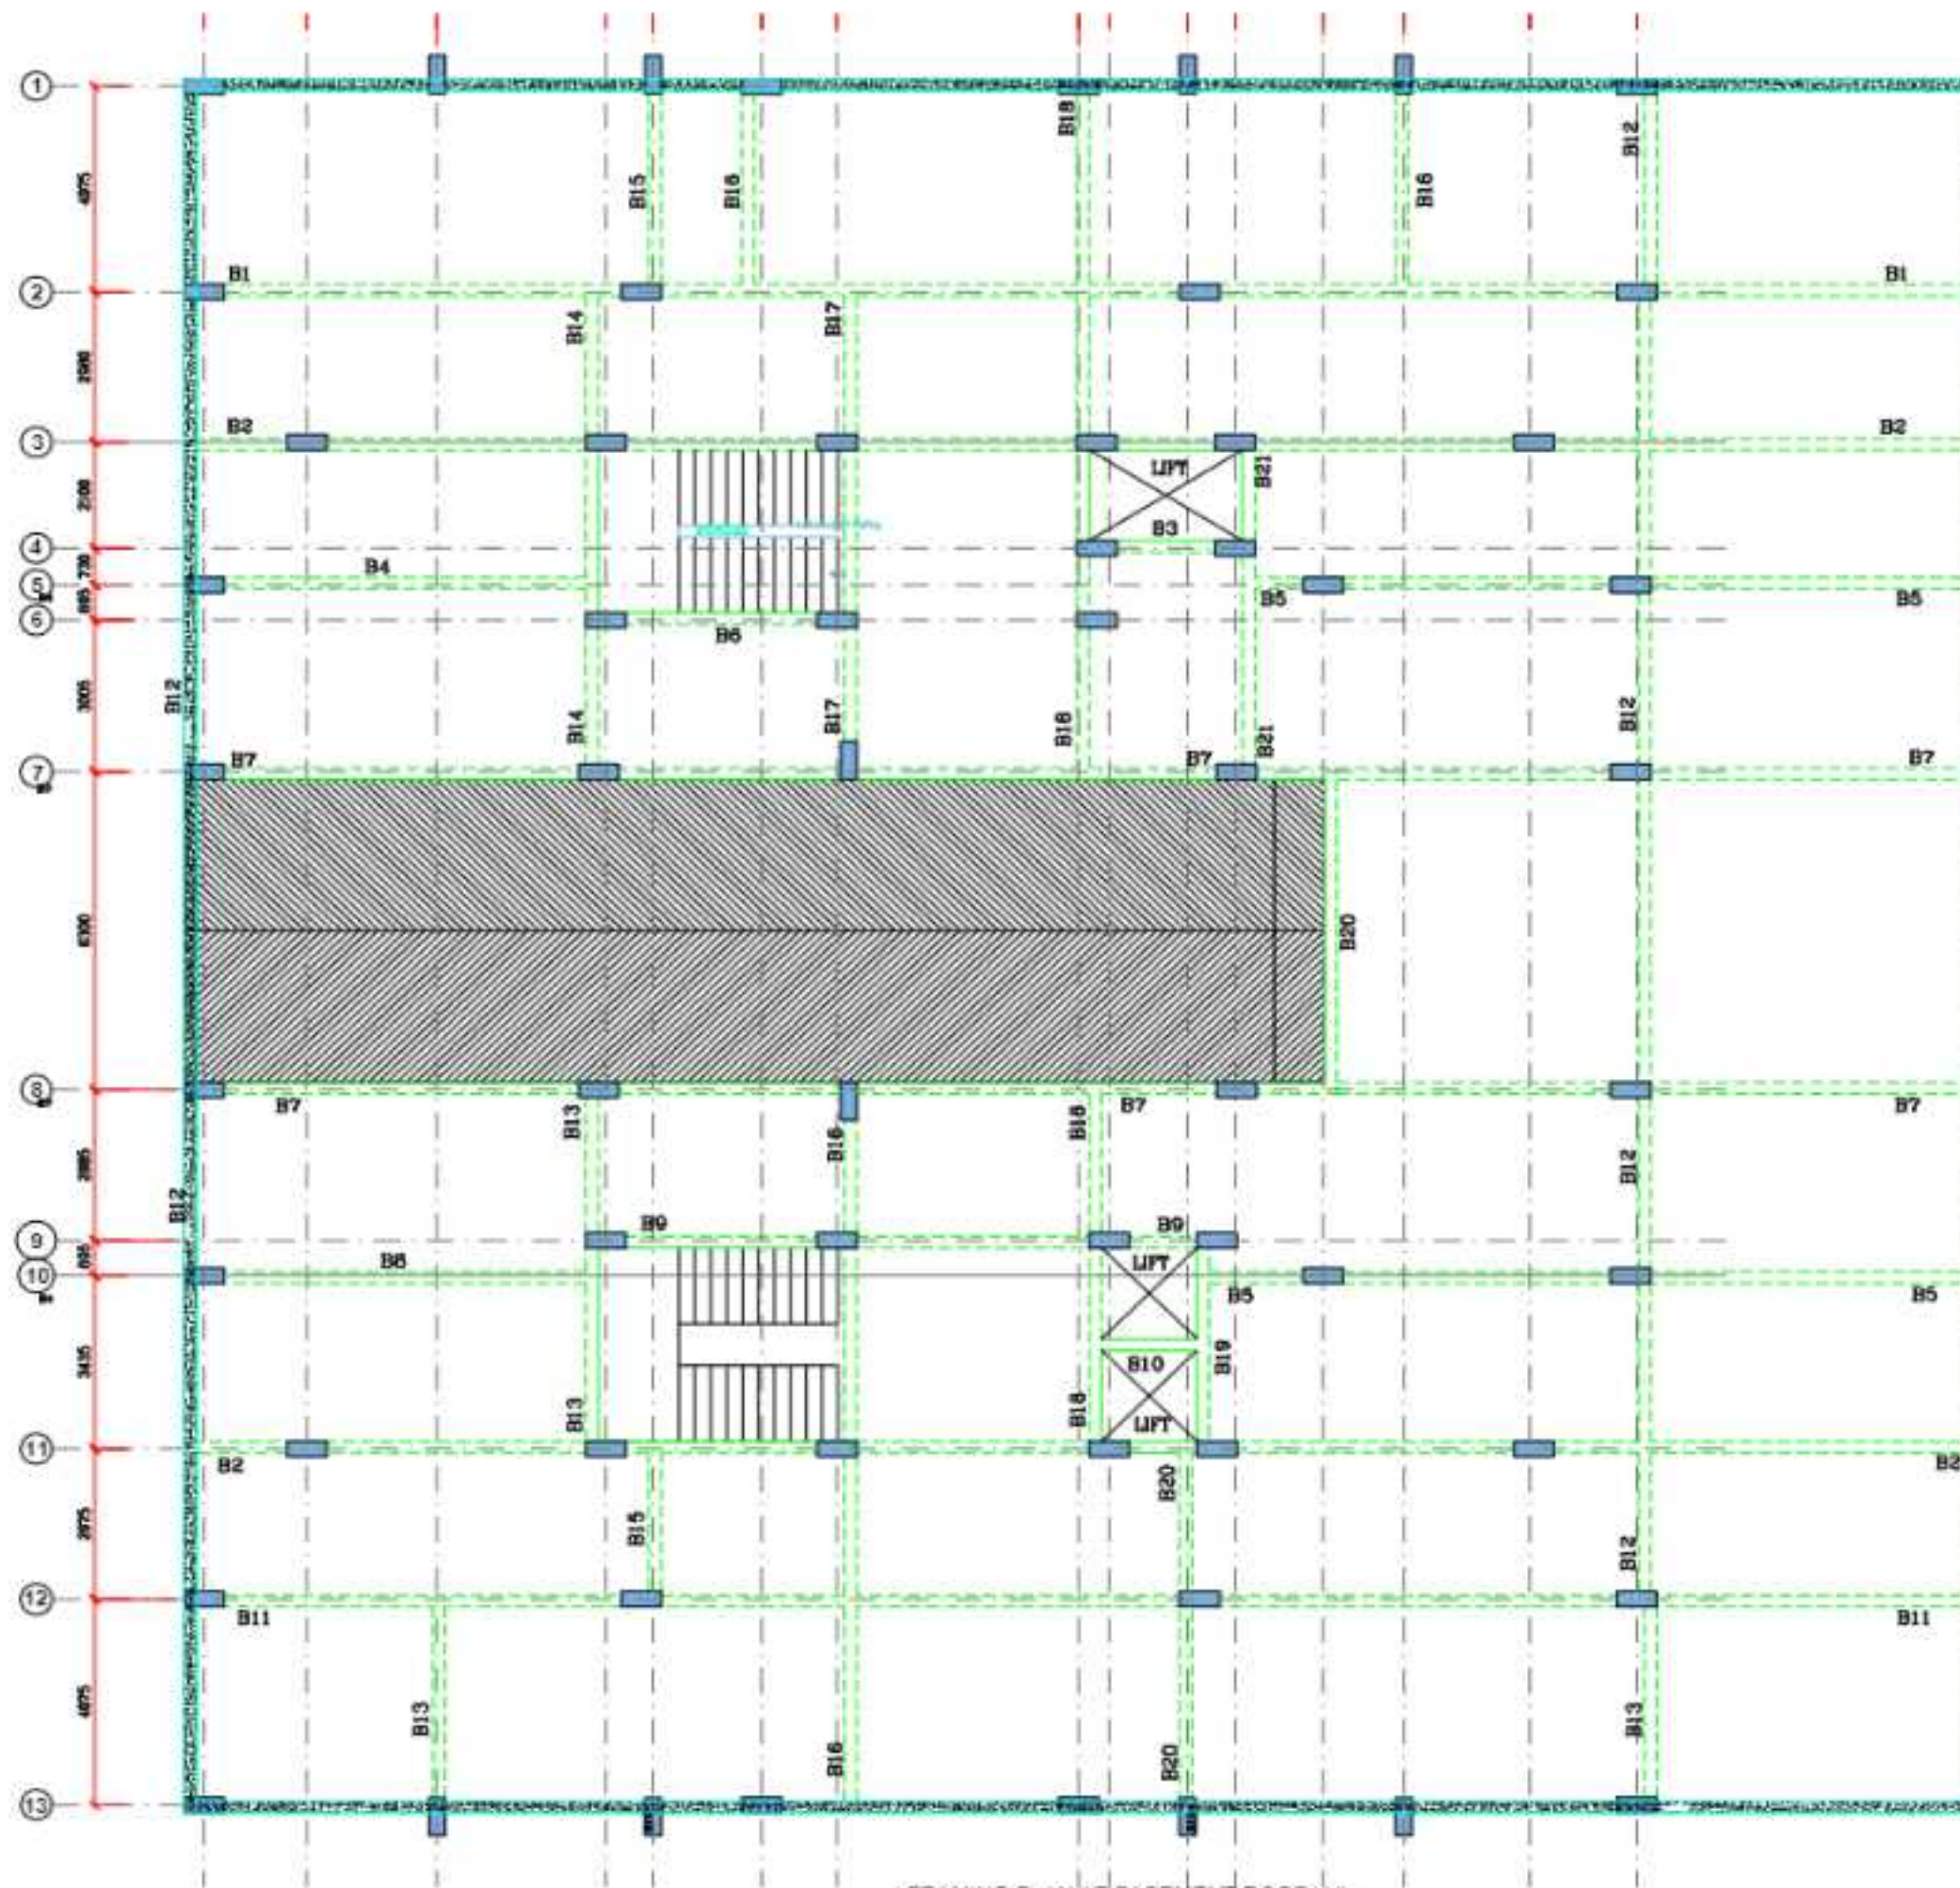

FRAMING PLAN AT BASEMENT ROOF LVL
ALL BEAMS ARE (230x500) U.N.C
ALL SLABS ARE 150THK U.N.C

NOTES

- ALL DIMENSIONS ARE IN MILLIMETRES.
- ONLY WRITTEN DIMENSION TO BE FOLLOWED AND DRAWING NOT TO BE SCALED.
- READ THIS DRAWING IN CONJUNCTION WITH ARCHITECTURAL DRS FOR THIS PROJECT.
- LAYOUT DIMENSIONS AND ALL LEVELS SHALL ALWAYS BE CROSS CHECKED WITH ARCHITECTURAL DRAWINGS.
- DISCREPANCIES IF ANY MUST BE GOT CLARIFIED BEFORE START OF ACTUAL WORK.
- RCC GRADE SHALL BE M25 UNLESS OTHERWISE NOTED.
- THE REINF. SHALL BE WITH THERMO MECHANICALLY TREATED (TMT) BARS HAVING YIELD STRENGTH NOT LESS THAN 500 N/MM AND CONFORMING TO IS:1786-1985.
- THE DEVELOPMENT LENGTH, ANCHORAGE AND LAP LENGTH OF THE BARS SHALL BE 50D WHERE D IS DIA OF THE BAR
- THE CLEAR COVER TO MAIN REINF. SHALL BE:-
(a) FOUNDATION=75mm BOTTOM & 50 mm SIDES +TOP
(b) COLUMNS = 40 mm
(c) WALLS = 40 mm
(d) BEAMS = 30 mm
(e) SLABS = 20 mm
- COLUMNS/FOUNDATIONS ARE CONCENTRIC ABOUT CENTRE LINES UNLESS NOTED OTHER WISE.
- SUB GRADE TO BE WELL COMPACTED AND PREPARED FOR BASE OF BUILDING.
- R.W.P.OR SANITARY PIPES NOT TO PASS THROUGH RCC BEAMS OR COLUMNS.
- REINF. OF BEAMS TO BE GIVEN FULL ANCHORAGE IN COLUMNS.
- LAP IN R/T IF REQUIRED TO BE AS/DUCTILE DETAIL CODE (IS13920)
- THE NET SAFE BEARING CAPACITY IS ----KN/M2. (WITH ONE FLOOR FUTURE PROVISION AND ALSO).
- THE STRUCTURE HAS BEEN DESIGNED FOR 8+1+TERRACE.
- BACK FILLING / FURTH FILLING SHALL BE DONE WITH APPROVED EARTH COMPACTED IN LAYERS AND EXCAVATED BLACK COTTON SOIL SHALL BE REMOVED.
- THE STRUCTURE HAS BEEN DESIGNED FOR SEISMIC LOAD ZONE IV.

OWNER NAME- RATAN KUMAR AGRAWAL

SUBMISSION DRAWING

ISSUED FOR:-

- | | |
|--------------------------------------|---|
| ☐ INFORMATION | ☐ |
| ☐ TENDER | ☐ CONSTRUCTION/FABRICATION |
| ☐ PLANNING | ☐ |

THIS DRAWING IS ISSUED TO THE PARTY FOR THE SPECIFIC PURPOSE AS STATED IN THE AGREEMENT AND IT SHALL NOT BE REPRODUCED, COPIED, LENT OR OTHERWISE DISPOSED OFF DIRECTLY OR INDIRECTLY, NOR USED FOR ANY OTHER PURPOSE OTHER THAN FOR WHICH IT IS FURNISHED.

PROJECT: Arazi No.2407,2408,2411,2412
Situatd in village Sherdook Tehsil
Punjab Dist. Prayagraj &
Arazi No. 56KHA/3 Situati in
Village Rahimnagar, Tehsil, Dist. Prayagraj

DRN.	EXTA	DRG.GROUP:	STRUCTURAL
CHKD.	R.R.S.		28-06-2024
APPR.	R.R.S.	TITLE:	FRAMING PLAN AT BASEMENT ROOF LVL.

DRAWING No.	8-03	JOB. NO.	2021-25
-------------	------	----------	---------

D&R CONSULTANT
100 3rd FLOOR BHARAT NAGAR
NFC NEW DELHI
Tel. 9810592984
Email: revati_raman1@yahoo.com

DISTRIBUTION OF PRINTS.		REVISIONS		
DATE	DESCRIPTION	REV.NO	DATE	REV.BY.

Revati Raman Singh
Chartered Engineer (India)
M-130380-5

BRAND MARKETEERS
hike
Proprietor

NOTES

1. ALL DIMENSIONS ARE IN MILLIMETRES.
2. ONLY WRITTEN DIMENSION TO BE FOLLOWED AND DRAWING NOT TO BE SCALED.
3. READ THIS DRAWING IN CONJUNCTION WITH ARCHITECTURAL DRS FOR THIS PROJECT.
4. LAYOUT DIMENSIONS AND ALL LEVELS SHALL ALWAYS BE CROSS CHECKED WITH ARCHITECTURAL DRAWINGS.
5. DISCREPANCIES IF ANY MUST BE GOT CLARIFIED BEFORE START OF ACTUAL WORK.
6. RCC GRADE SHALL BE M25 UNLESS OTHERWISE NOTED.
7. THE REINF. SHALL BE WITH THERMO MECHANICALLY TREATED (TMT) BARS HAVING YIELD STRENGTH NOT LESS THAN 500 N/MM AND CONFORMING TO IS:1786-1985.
8. THE DEVELOPMENT LENGTH, ANCHORAGE AND LAP LENGTH OF THE BARS SHALL BE 50D WHERE D IS DIA OF THE BAR
9. THE CLEAR COVER TO MAIN REINF. SHALL BE:-
(a) FOUNDATION=75mm BOTTOM & 50 mm SIDES +TOP
(b) COLUMNS = 40 mm
(c) WALLS = 40 mm
(d) BEAMS = 30 mm
(e) SLABS = 20 mm
10. COLUMNS/FOOTINGS ARE CONCENTRIC ABOUT CENTRE LINES UNLESS NOTED OTHER WISE.
11. SUB GRADE TO BE WELL COMPACTED AND PREPARED FOR BASE OF BUILDING.
12. R.W.P. OR SANITARY PIPES NOT TO PASS THROUGH RCC BEAMS OR COLUMNS.
13. REINF. OF BEAMS TO BE GIVEN FULL ANCHORAGE IN COLUMNS.
14. LAP IN R/F IF REQUIRED TO BE AS/DUCTILE DETAIL CODE (IS13920)
15. THE NET SAFE BEARING CAPACITY IS -----KN/M2. (WITH ONE FLOOR FUTURE PROVISION AND ALSO).
16. THE STRUCTURE HAS BEEN DESIGNED FOR 8+1+TERRACE.
17. BACK FILLING / FURTH FILLING SHALL BE DONE WITH APPROVED EARTH COMPACTED IN LAYERS AND EXCAVATED BLACK COTTON SOIL SHALL BE REMOVED.
18. THE STRUCTURE HAS BEEN DESIGNED FOR SEISMIC LOAD ZONE IV.

OWNER NAME- RATAN KUMAR AGRAWAL

SUBMISSION DRAWING

ISSUED FOR:-

- ☐ INFORMATION ☐
- ☐ TENDER ☐ CONSTRUCTION/FABRICATION
- ☐ PLANNING ☐

THIS DRAWING IS ISSUED TO THE PARTY FOR THE SPECIFIC PURPOSE AS STATED IN THE AGREEMENT AND IT SHALL NOT BE REPRODUCED, COPIED, LENT OR OTHERWISE DISPOSED OFF DIRECTLY OR INDIRECTLY, NOR USED FOR ANY OTHER PURPOSE OTHER THAN FOR WHICH IT IS FURNISHED.

PROJECT: Arazi No.2407,2408,2411,2412
Situated in village Sherdook Tehsil
Punjab Dist. Prayagraj &
Arazi No. 56KHA/3 Situated in
Village Rahimpur, Tehsil, Dist. Prayagraj

DRN.	EXTA	DRG.GROUP:	STRUCTURAL
CHKD.	R.R.S.	-	28-06-2024
APPR.	R.R.S.	TITLE:	BEAM DETAIL AT BASEMENT ROOF LVL.
		DRAWING No.	S-03A
		JOB. NO.	2021-25




D&R CONSULTANT
100 3rd FLOOR BHARAT NAGAR
NFC NEW DELHI
Tel. 9810592984
Email: revati_raman1@yahoo.com

SCHEDULE OF RCC BEAMS

S.NO	BEAM MARK	S I Z E		R E I N F O R C E M E N T									REMARKS
				M A I N B A R S T H R O U G H		E X T R A B A R S			S T I R R U P S				
		B Width	D Depth	BOTTOM BARS	TOP BARS	EXTRA BOTTOM AT MID SPAN	EXTRA TOP AT COLUMN END SUPPORT	EXTRA TOP AT COLUMN CONTINUOUS SUPPORT	X1 / X1			X2	
									DIA	NO.OF LEGS	SPACING	SPACING	
1.	B1	230	600	3- 20 #	3- 20 #	2- 20 #	3- 20 #	2- 20 #	8 #	2	100	200	
2.	B2	230	600	3- 16 #	3- 16 #	2- 20 #	3- 16 #	3- 16 #	8 #	2	100	200	
3.	B3	230	600	3- 20 #	3- 16 #				8 #	2	100	200	
4.	B4	230	600	3- 16 #	3- 16 #	2- 16 #			8 #	2	100	200	
5.	B5	230	600	3- 16 #	3- 16 #		3- 16 #	3- 16 #	8 #	2	100	200	
6.	B6	230	600	3- 16 #	3- 16 #	2- 16 #	3- 16 #	3- 16 #	8 #	2	100	200	
7.	B7	230	600	3- 16 #	3- 16 #	2- 16 #	3- 16 #	3- 16 #	8 #	2	100	200	
8.	B8	230	600	3- 16 #	3- 16 #	2- 16 #	3- 16 #	3- 16 #	8 #	2	100	200	
9.	B9	230	600	3- 16 #	3- 16 #	2- 16 #	3- 16 #	3- 16 #	8 #	2	100	200	
10.	B10	230	600	3- 16 #	3- 16 #				8 #	2	100	200	
11.	B11	230	600	3- 16 #	3- 16 #	2- 16 #	3- 20 #	3- 20 #	8 #	2	100	200	
12.	B12	230	600	3- 16 #	3- 16 #		3- 16 #	3- 16 #	8 #	2	100	200	
13.	B13	230	600	3- 16 #	3- 16 #		3- 16 #	3- 16 #	8 #	2	100	200	
14.	B14	230	600	3- 16 #	3- 16 #		3- 16 #	3- 16 #	8 #	2	100	200	
15.	B14A	230	600	3- 16 #	3- 16 #		2- 16 #	2- 16 #	8 #	2	100	200	
16.	B15	230	600	3- 16 #	3- 16 #	2- 16 #	2- 16 #		8 #	2	100	200	
17.	B16	230	600	3- 16 #	3- 16 #				8 #	2	100	200	
18.	B17	230	600	3- 16 #	3- 16 #	2- 16 #	3- 16 #	3- 16 #	8 #	2	100	200	
19.	B18	230	600	3- 16 #	3- 16 #	2- 16 #	3- 16 #	3- 16 #	8 #	2	100	200	
20.	B19	230	600	3- 16 #	3- 16 #	2- 16 #	3- 16 #	3- 16 #	8 #	2	100	200	
21.	B20	230	600	3- 16 #	3- 16 #	2- 16 #	3- 16 #	3- 16 #	8 #	2	100	200	
22.	B21	230	600	3- 16 #	3- 16 #				8 #	2	100	200	

Revati Raman
REVATI RAMAN SINGH
Chartered Engineer (India)
M-130380-5

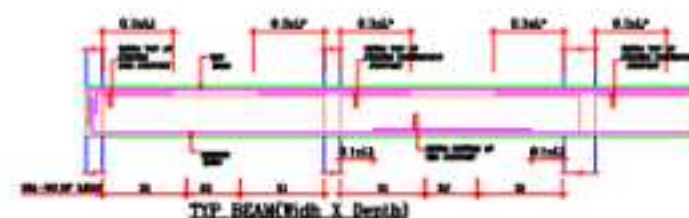

DISTRIBUTION OF PRINTS.			REVISIONS		
DATE	DESCRIPTION		REV.NO	DATE	REV.BY.

NOTES

1. ALL DIMENSIONS ARE IN MILLIMETRES.
2. ONLY WRITTEN DIMENSION TO BE FOLLOWED AND DRAWING NOT TO BE SCALED.
3. READ THIS DRAWING IN CONJUNCTION WITH ARCHITECTURAL DRS FOR THIS PROJECT.
4. LAYOUT DIMENSIONS AND ALL LEVELS SHALL ALWAYS BE CROSS CHECKED WITH ARCHITECTURAL DRAWINGS.
5. DISCREPANCIES IF ANY MUST BE GOT CLARIFIED BEFORE START OF ACTUAL WORK.
6. RCC GRADE SHALL BE M25 UNLESS OTHERWISE NOTED.
7. THE REINF. SHALL BE WITH THERMO MECHANICALLY TREATED (TMT) BARS HAVING YIELD STRENGTH NOT LESS THAN 500 N/MM AND CONFORMING TO IS:1786-1985.
8. THE DEVELOPMENT LENGTH, ANCHORAGE AND LAP LENGTH OF THE BARS SHALL BE 50D WHERE D IS DIA OF THE BAR.
9. THE CLEAR COVER TO MAIN REINF. SHALL BE:-
 - (a) FOUNDATION=75mm BOTTOM & 50 mm SIDES +TOP
 - (b) COLUMNS = 40 mm
 - (c) WALLS = 40 mm
 - (d) BEAMS = 30 mm
 - (e) SLABS = 20 mm
10. COLUMNS/FOOTINGS ARE CONCENTRIC ABOUT CENTRE LINES UNLESS NOTED OTHER WISE.
11. SUB GRADE TO BE WELL COMPACTED AND PREPARED FOR BASE OF BUILDING.
12. R.W.P. OR SANITARY PIPES NOT TO PASS THROUGH RCC BEAMS OR COLUMNS.
13. REINF. OF BEAMS TO BE GIVEN FULL ANCHORAGE IN COLUMNS.
14. LAP IN R/F IF REQUIRED TO BE AS/DUCTILE DETAIL CODE (IS13920)
15. THE NET SAFE BEARING CAPACITY IS -----KN/M2. (WITH ONE FLOOR FUTURE PROVISION AND ALSO).
16. THE STRUCTURE HAS BEEN DESIGNED FOR 8+1+TERRACE.
17. BACK FILLING / FURTH FILLING SHALL BE DONE WITH APPROVED EARTH COMPACTED IN LAYERS AND EXCAVATED BLACK COTTON SOIL SHALL BE REMOVED.
18. THE STRUCTURE HAS BEEN DESIGNED FOR SEISMIC LOAD ZONE IV.

OWNER NAME- RATAN KUMAR AGRAWAL

SUBMISSION DRAWING

ISSUED FOR:-

- | | |
|--------------------------------------|---|
| ☐ INFORMATION | ☐ |
| ☐ TENDER | ☐ CONSTRUCTION/FABRICATION |
| ☐ PLANNING | ☐ |

THIS DRAWING IS ISSUED TO THE PARTY FOR THE SPECIFIC PURPOSE AS STATED IN THE AGREEMENT AND IT SHALL NOT BE REPRODUCED, COPIED, LENT OR OTHERWISE DISPOSED OFF DIRECTLY OR INDIRECTLY, NOR USED FOR ANY OTHER PURPOSE OTHER THAN FOR WHICH IT IS FURNISHED.

PROJECT: Arazi No.2407,2408,2411,2412
Situating in village Sherdook Tehsil
Punjab Dist. Prayagraj &
Arazi No. 56KHA/3 Situating in
Village Rahimpur, Tehsil, Dist. Prayagraj


DRN.	EXTA	DRG.GROUP:	STRUCTURAL
CHKD.	R.R.S.	-	28-06-2024
APPR.	R.R.S.	TITLE:	BEAM DETAIL AT BASEMENT ROOF LVL.
		DRAWING No.	S-03A
		JOB. NO.	2021-25



D&R CONSULTANT
100 3rd FLOOR BHARAT NAGAR
NFC NEW DELHI
Tel. 9810592984
Email: revati_raman1@yahoo.com

SCHEDULE OF RCC BEAMS


S.NO	BEAM MARK	S I Z E		R E I N F O R C E M E N T									REMARKS
				M A I N B A R S T H R O U G H		E X T R A B A R S			S T I R R U P S				
		B Width	D Depth	BOTTOM BARS	TOP BARS	EXTRA BOTTOM AT MID SPAN	EXTRA TOP AT COLUMN END SUPPORT	EXTRA TOP AT COLUMN CONTINUOUS SUPPORT	X1 / X1			X2	
									DIA	NO.OF LEGS	SPACING	SPACING	
1.	B1	230	600	3- 20 #	3- 20 #	2- 20 #	3- 20 #	2- 20 #	8 #	2	100	200	
2.	B2	230	600	3- 16 #	3- 16 #	2- 20 #	3- 16 #	3- 16 #	8 #	2	100	200	
3.	B3	230	600	3- 20 #	3- 16 #				8 #	2	100	200	
4.	B4	230	600	3- 16 #	3- 16 #	2- 16 #			8 #	2	100	200	
5.	B5	230	600	3- 16 #	3- 16 #		3- 16 #	3- 16 #	8 #	2	100	200	
6.	B6	230	600	3- 16 #	3- 16 #	2- 16 #	3- 16 #	3- 16 #	8 #	2	100	200	
7.	B7	230	600	3- 16 #	3- 16 #	2- 16 #	3- 16 #	3- 16 #	8 #	2	100	200	
8.	B8	230	600	3- 16 #	3- 16 #	2- 16 #	3- 16 #	3- 16 #	8 #	2	100	200	
9.	B9	230	600	3- 16 #	3- 16 #	2- 16 #	3- 16 #	3- 16 #	8 #	2	100	200	
10.	B10	230	600	3- 16 #	3- 16 #				8 #	2	100	200	
11.	B11	230	600	3- 16 #	3- 16 #	2- 16 #	3- 20 #	3- 20 #	8 #	2	100	200	
12.	B12	230	600	3- 16 #	3- 16 #		3- 16 #	3- 16 #	8 #	2	100	200	
13.	B13	230	600	3- 16 #	3- 16 #		3- 16 #	3- 16 #	8 #	2	100	200	
14.	B14	230	600	3- 16 #	3- 16 #		3- 16 #	3- 16 #	8 #	2	100	200	
15.	B14A	230	600	3- 16 #	3- 16 #		2- 16 #	2- 16 #	8 #	2	100	200	
16.	B15	230	600	3- 16 #	3- 16 #	2- 16 #	2- 16 #		8 #	2	100	200	
17.	B16	230	600	3- 16 #	3- 16 #				8 #	2	100	200	
18.	B17	230	600	3- 16 #	3- 16 #	2- 16 #	3- 16 #	3- 16 #	8 #	2	100	200	
19.	B18	230	600	3- 16 #	3- 16 #	2- 16 #	3- 16 #	3- 16 #	8 #	2	100	200	
20.	B19	230	600	3- 16 #	3- 16 #	2- 16 #	3- 16 #	3- 16 #	8 #	2	100	200	
21.	B20	230	600	3- 16 #	3- 16 #	2- 16 #	3- 16 #	3- 16 #	8 #	2	100	200	
22.	B21	230	600	3- 16 #	3- 16 #				8 #	2	100	200	

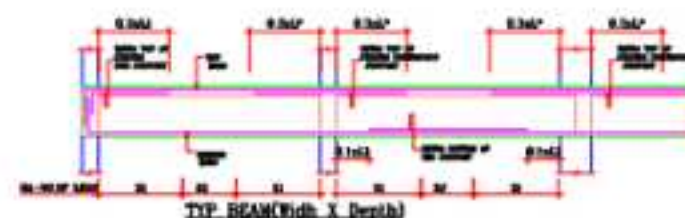

Revati Raman Singh
Chartered Engineer (India)
M-130380-5

BRAND MARKETEERS
brijee
Proprietor

DISTRIBUTION OF PRINTS.			REVISIONS		
DATE	DESCRIPTION		REV.NO	DATE	REV.BY.

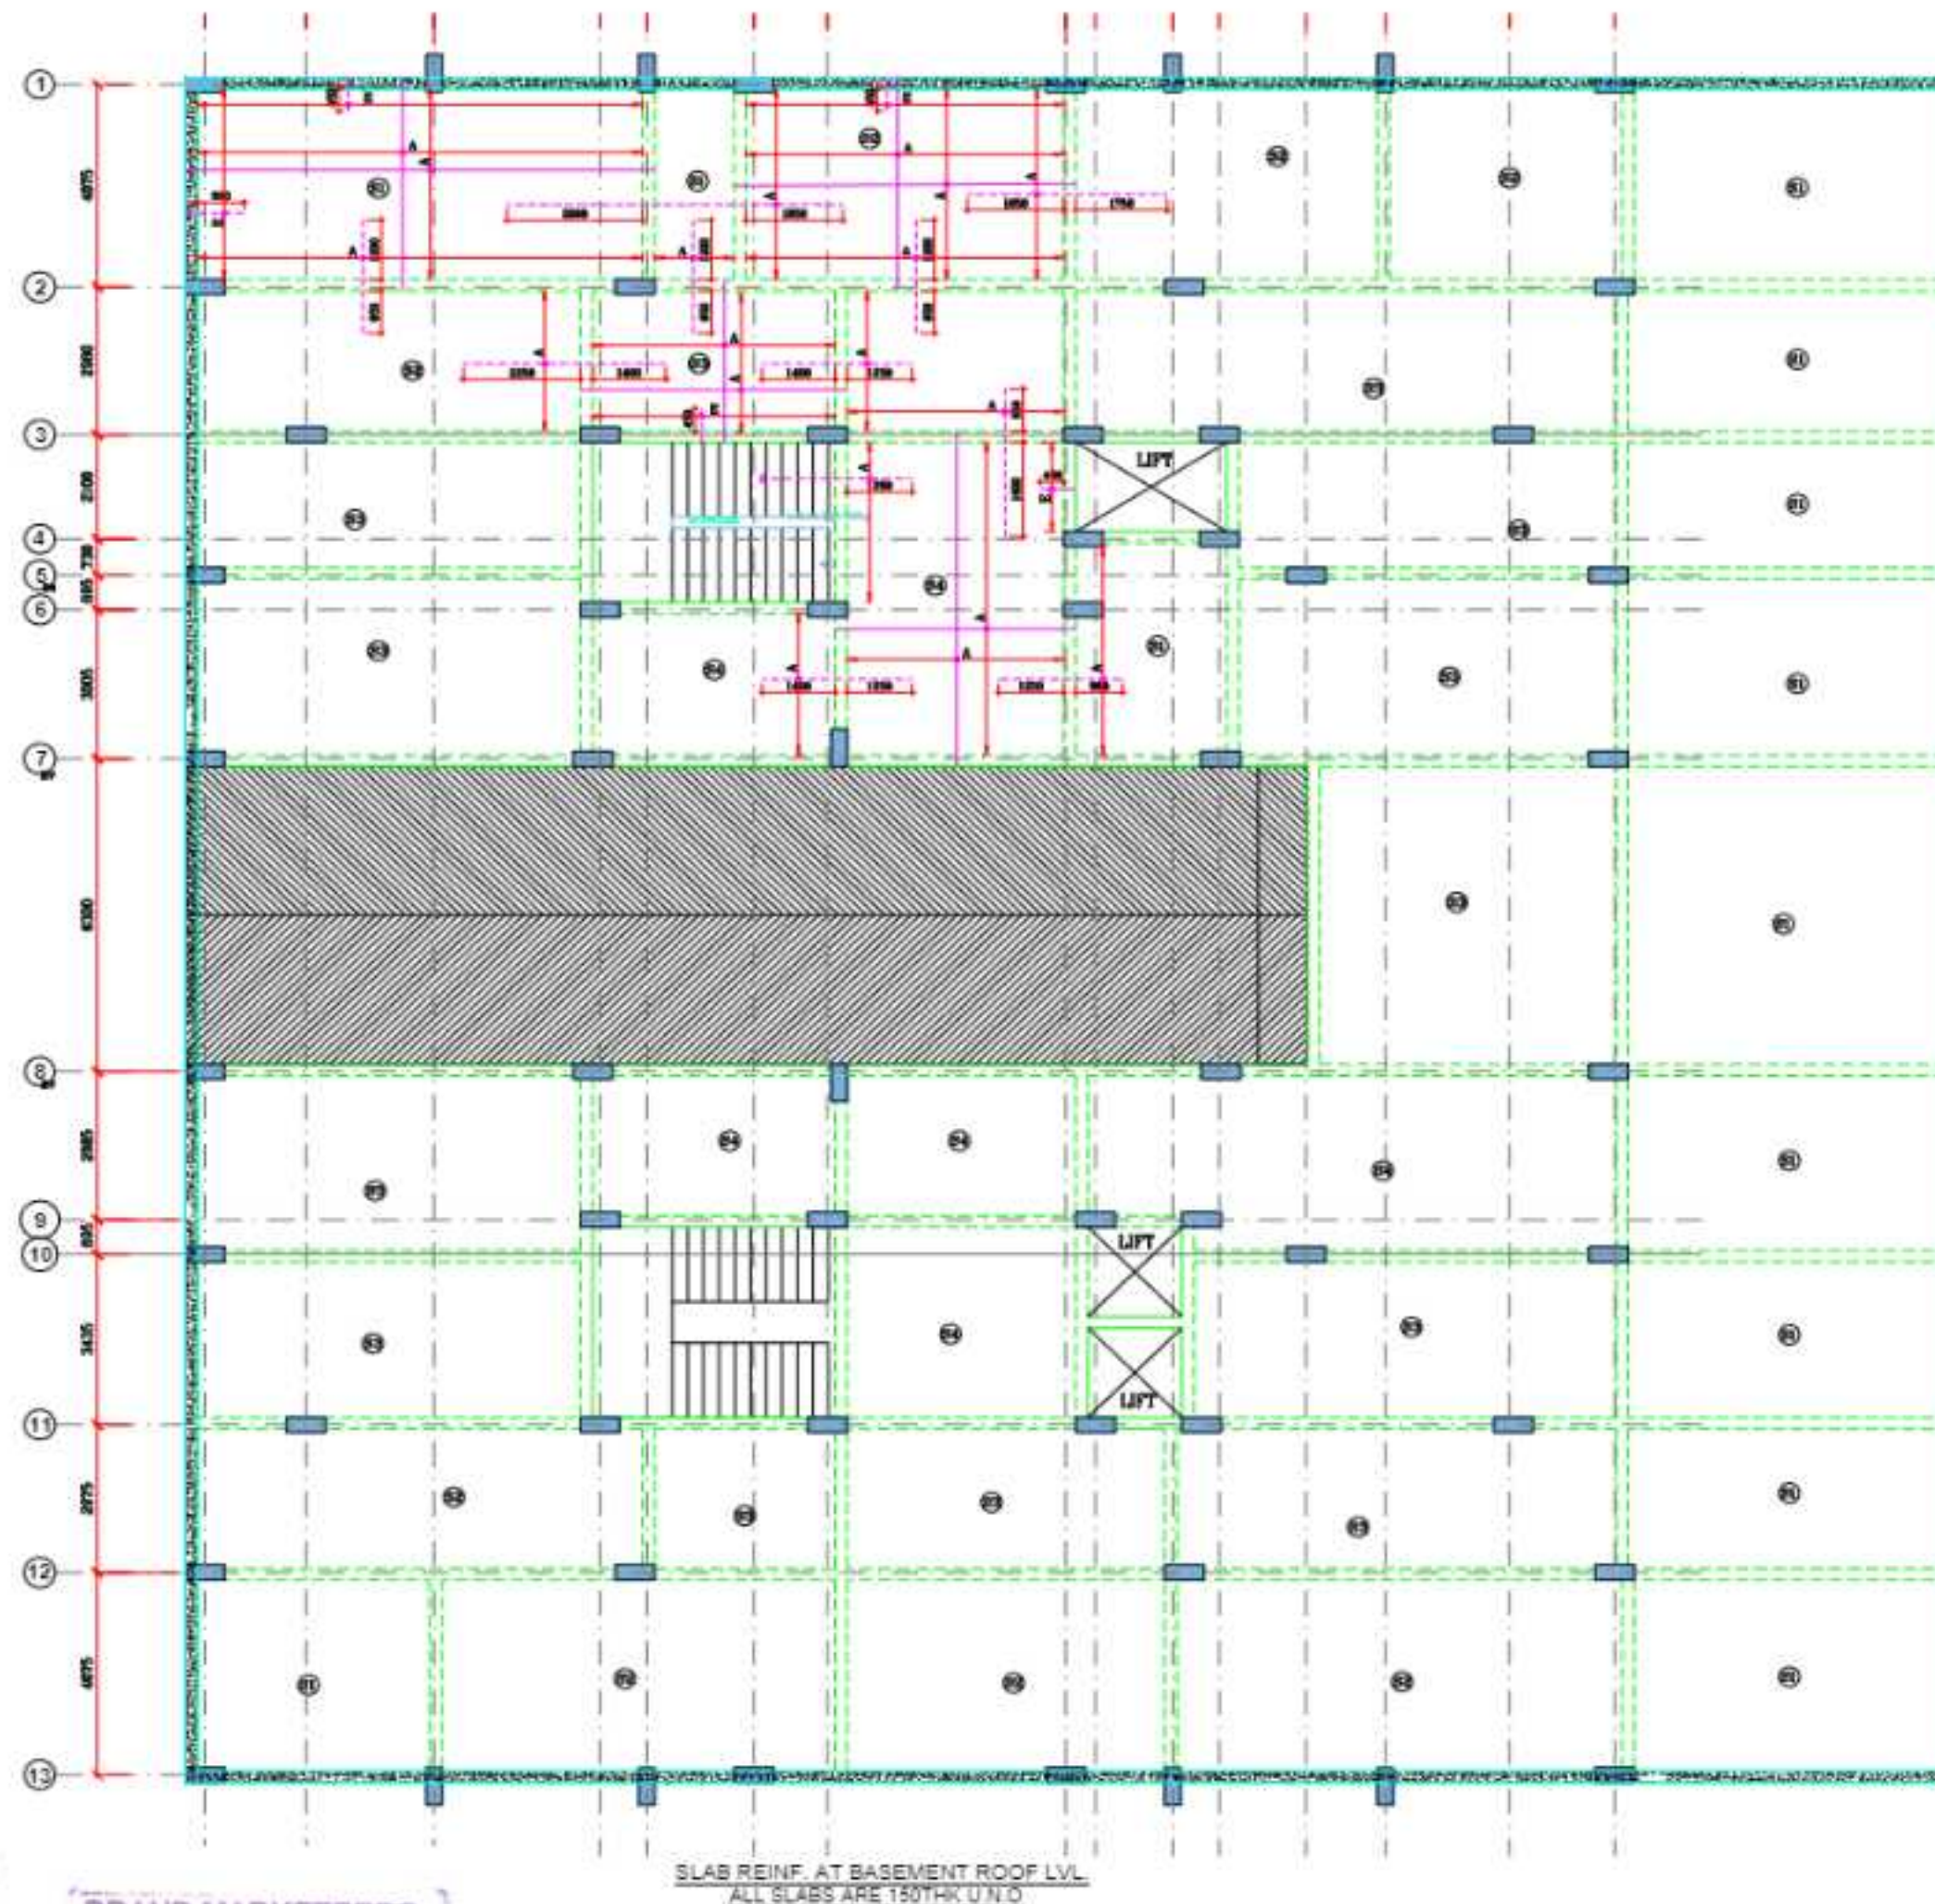

NOTES

1. ALL DIMENSIONS ARE IN MILLIMETRES.
2. ONLY WRITTEN DIMENSION TO BE FOLLOWED AND DRAWING NOT TO BE SCALED.
3. READ THIS DRAWING IN CONJUNCTION WITH ARCHITECTURAL DRS FOR THIS PROJECT.
4. LAYOUT DIMENSIONS AND ALL LEVELS SHALL ALWAYS BE CROSS CHECKED WITH ARCHITECTURAL DRAWINGS.
5. DISCREPANCIES IF ANY MUST BE GOT CLARIFIED BEFORE START OF ACTUAL WORK.
6. RCC GRADE SHALL BE M25 UNLESS OTHERWISE NOTED.
7. THE REINF. SHALL BE WITH THERMO MECHANICALLY TREATED (TMT) BARS HAVING YIELD STRENGTH NOT LESS THAN 500 N/MM AND CONFORMING TO IS:1786-1985.
8. THE DEVELOPMENT LENGTH, ANCHORAGE AND LAP LENGTH OF THE BARS SHALL BE 50D WHERE D IS DIA OF THE BAR.
9. THE CLEAR COVER TO MAIN REINF. SHALL BE:-
 - (a) FOUNDATION=75mm BOTTOM & 50 mm SIDES +TOP
 - (b) COLUMNS = 40 mm
 - (c) WALLS = 40 mm
 - (d) BEAMS = 30 mm
 - (e) SLABS = 20 mm
10. COLUMNS/FOOTINGS ARE CONCENTRIC ABOUT CENTRE LINES UNLESS NOTED OTHER WISE.
11. SUB GRADE TO BE WELL COMPACTED AND PREPARED FOR BASE OF BUILDING.
12. R.W.P. OR SANITARY PIPES NOT TO PASS THROUGH RCC BEAMS OR COLUMNS.
13. REINF. OF BEAMS TO BE GIVEN FULL ANCHORAGE IN COLUMNS.
14. LAP IN R/F IF REQUIRED TO BE AS/DUCTILE DETAIL CODE (IS13920)
15. THE NET SAFE BEARING CAPACITY IS ----KN/M2. (WITH ONE FLOOR FUTURE PROVISION AND ALSO).
16. THE STRUCTURE HAS BEEN DESIGNED FOR 8+1+TERRACE.
17. BACK FILLING / FURTH FILLING SHALL BE DONE WITH APPROVED EARTH COMPACTED IN LAYERS AND EXCAVATED BLACK COTTON SOIL SHALL BE REMOVED.
18. THE STRUCTURE HAS BEEN DESIGNED FOR SEISMIC LOAD ZONE IV.

OWNER NAME- RATAN KUMAR AGRAWAL

SUBMISSION DRAWING

ISSUED FOR:-

- | | |
|--------------------------------------|---|
| ☐ INFORMATION | ☐ |
| ☐ TENDER | ☐ CONSTRUCTION/FABRICATION |
| ☐ PLANNING | ☐ |

THIS DRAWING IS ISSUED TO THE PARTY FOR THE SPECIFIC PURPOSE AS STATED IN THE AGREEMENT AND IT SHALL NOT BE REPRODUCED, COPIED, LENT OR OTHERWISE DISPOSED OFF DIRECTLY OR INDIRECTLY, NOR USED FOR ANY OTHER PURPOSE OTHER THAN FOR WHICH IT IS FURNISHED.

PROJECT: Arzi No.2407,2408,2411,2412
Situating in village Sherdook Tehsil
Phulpur Dist. Prayagraj &
Arzi No. 56KHA/3 Situating in
Village Rahimnagar, Tehsil, Dist. Prayagraj


DRN.	EXTA	DRG. GROUP:	STRUCTURAL
CHKD.	R.R.S.		28-06-2024
APPR.	R.R.S.	TITLE:	SLAB REINF. AT BASEMENT ROOF LVL.
		DRAWING No.	S-03B
		JOB. NO.	2021-25

D&R CONSULTANT
100 3rd FLOOR BHARAT NAGAR
NFC NEW DELHI
Tel. 9810592984
Email: revati_raman1@yahoo.com

DISTRIBUTION OF PRINTS.			REVISIONS		
DATE	DESCRIPTION		REV.NO	DATE	REV.BY.

Revati Raman Singh
Chartered Engineer (India)
M-130380-5

BRAND MARKETEERS
hijec
Proprietor

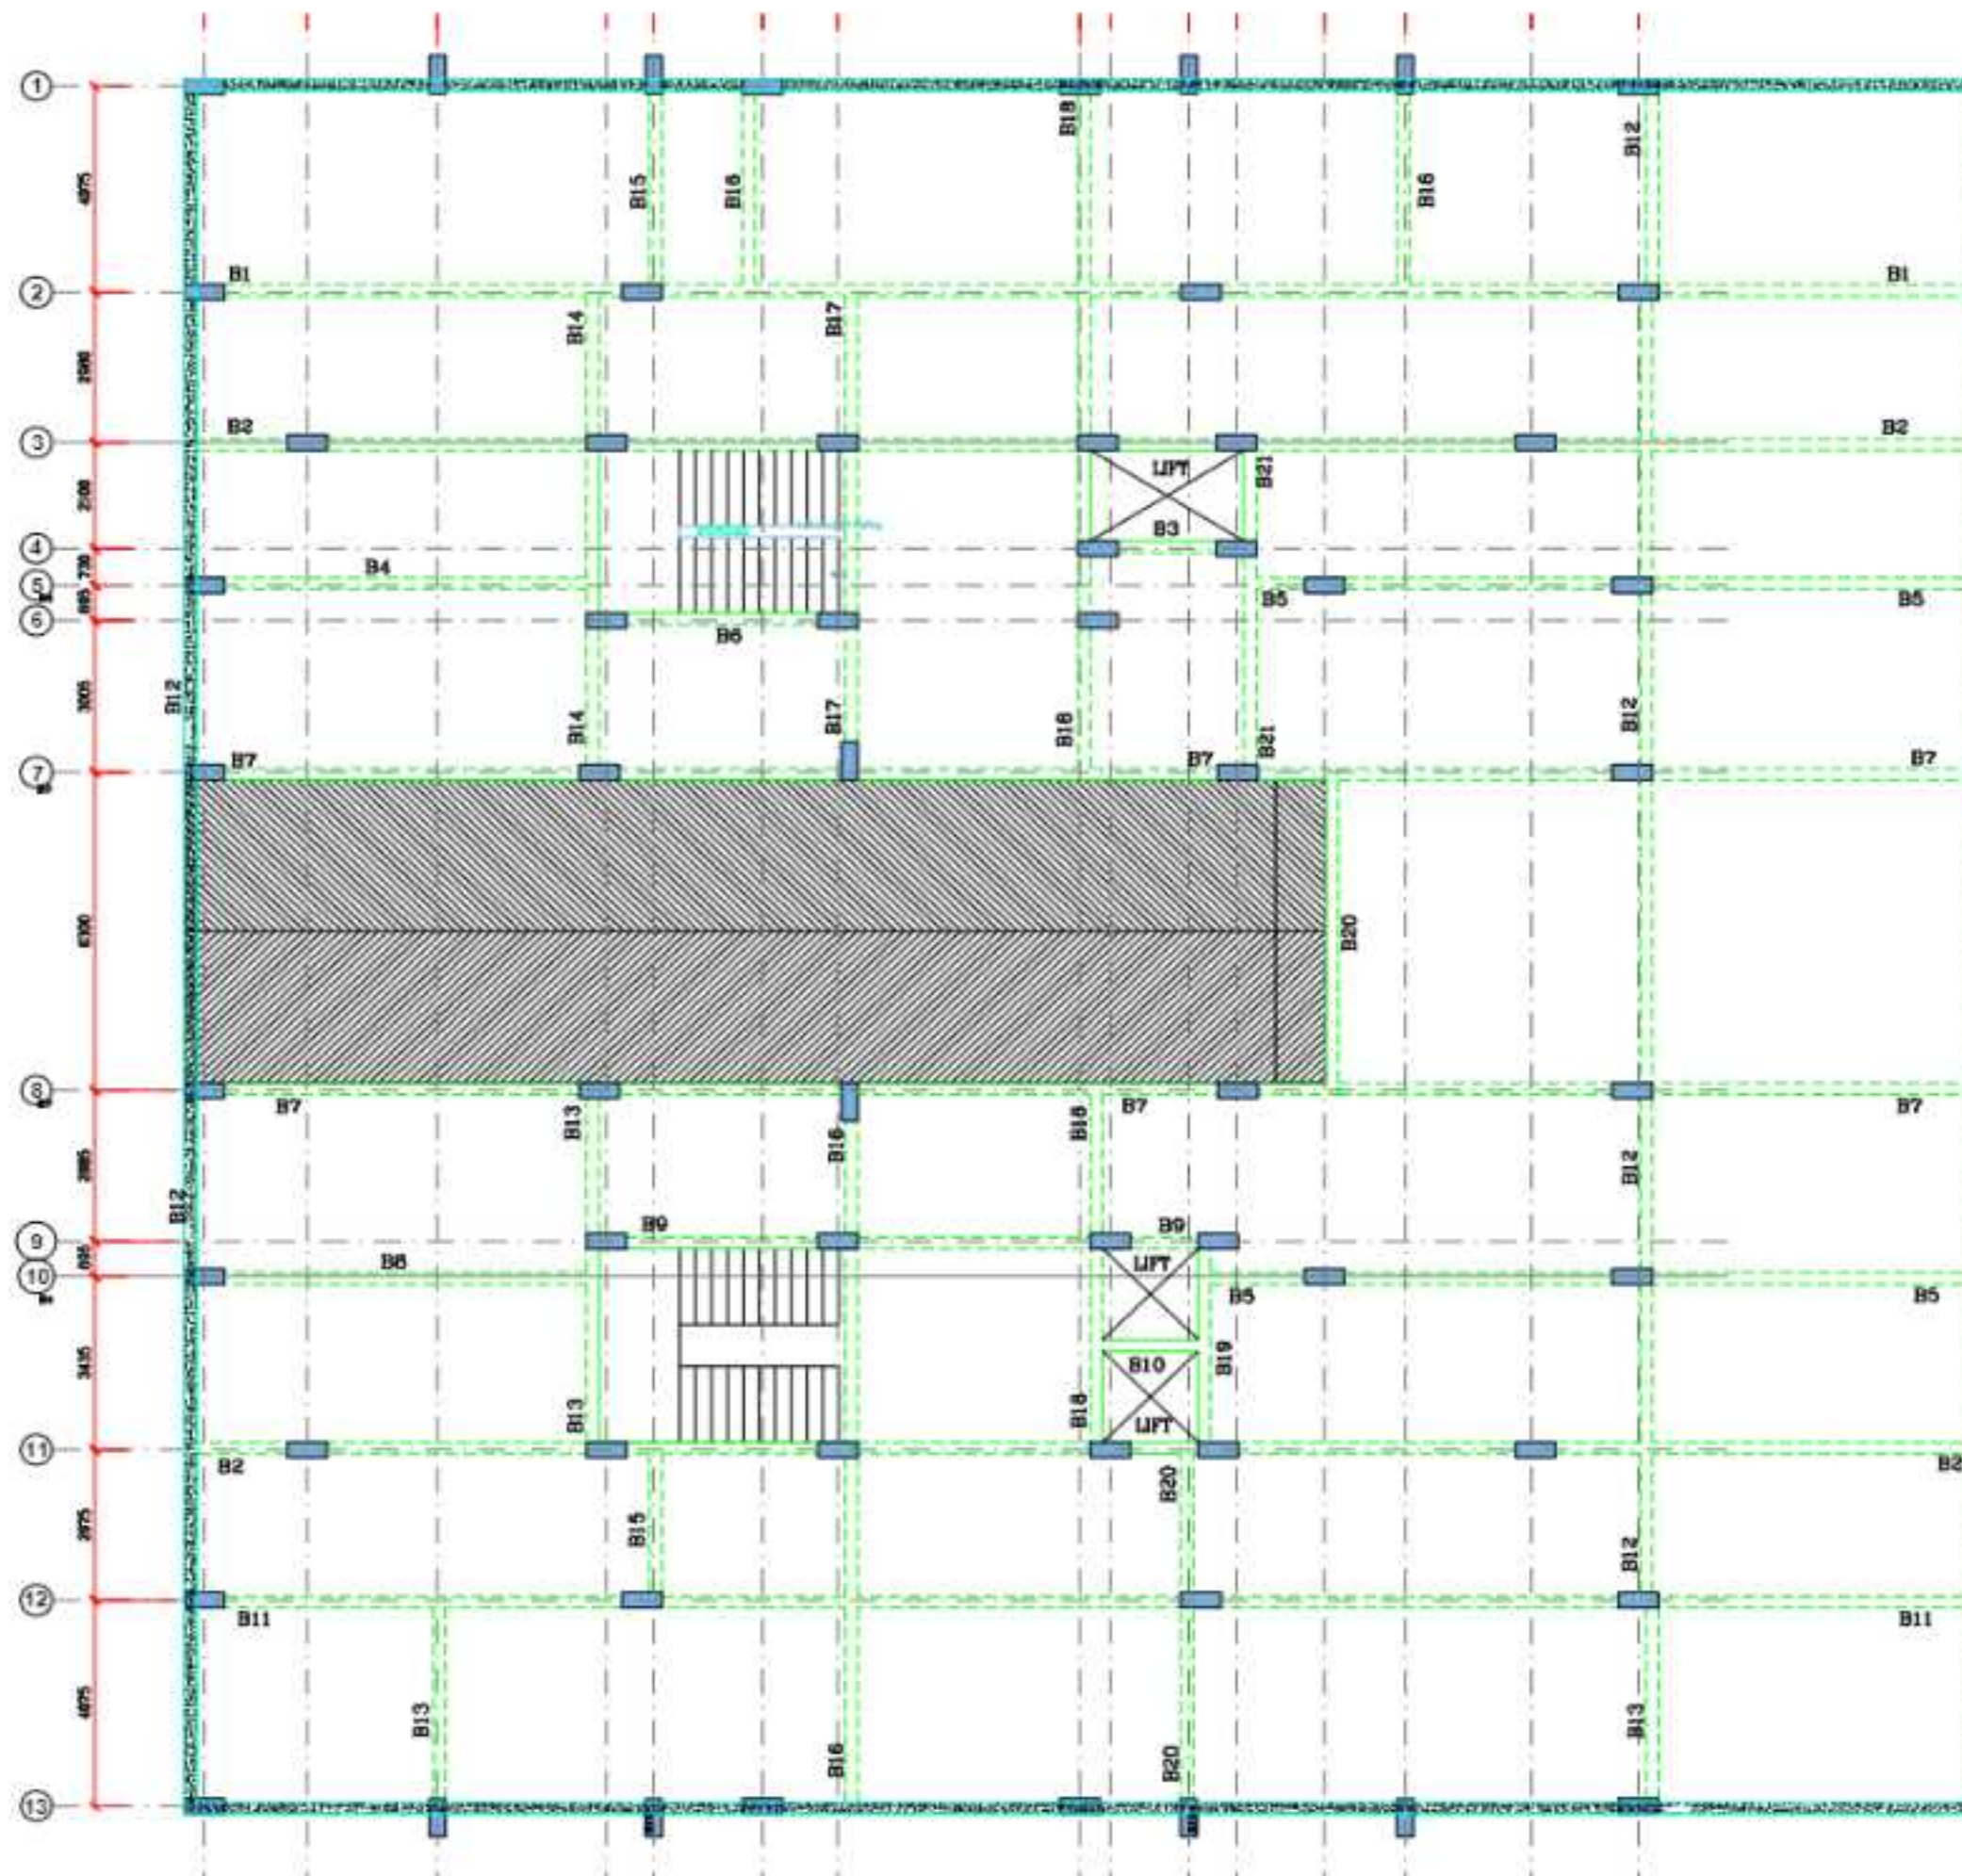

FRAMING PLAN AT BASEMENT ROOF LVL.
ALL BEAMS ARE (230x500) U.N.C
ALL SLABS ARE 150THK U.N.C

NOTES

- ALL DIMENSIONS ARE IN MILLIMETRES.
- ONLY WRITTEN DIMENSION TO BE FOLLOWED AND DRAWING NOT TO BE SCALED.
- READ THIS DRAWING IN CONJUNCTION WITH ARCHITECTURAL DRS FOR THIS PROJECT.
- LAYOUT DIMENSIONS AND ALL LEVELS SHALL ALWAYS BE CROSS CHECKED WITH ARCHITECTURAL DRAWINGS.
- DISCREPANCIES IF ANY MUST BE GOT CLARIFIED BEFORE START OF ACTUAL WORK.
- RCC GRADE SHALL BE M25 UNLESS OTHERWISE NOTED.
- THE REINF. SHALL BE WITH THERMO MECHANICALLY TREATED (TMT) BARS HAVING YIELD STRENGTH NOT LESS THAN 500 N/MM AND CONFORMING TO IS:1786-1985.
- THE DEVELOPMENT LENGTH, ANCHORAGE AND LAP LENGTH OF THE BARS SHALL BE 50D WHERE D IS DIA OF THE BAR
- THE CLEAR COVER TO MAIN REINF. SHALL BE:-
(a) FOUNDATION=75mm BOTTOM & 50 mm SIDES +TOP
(b) COLUMNS = 40 mm
(c) WALLS = 40 mm
(d) BEAMS = 30 mm
(e) SLABS = 20 mm
- COLUMNS/FOUNDATIONS ARE CONCENTRIC ABOUT CENTRE LINES UNLESS NOTED OTHER WISE.
- SUB GRADE TO BE WELL COMPACTED AND PREPARED FOR BASE OF BUILDING.
- R.W.P. OR SANITARY PIPES NOT TO PASS THROUGH RCC BEAMS OR COLUMNS.
- REINF. OF BEAMS TO BE GIVEN FULL ANCHORAGE IN COLUMNS.
- LAP IN R/T IF REQUIRED TO BE AS/DUCTILE DETAIL CODE (IS13920)
- THE NET SAFE BEARING CAPACITY IS ----KN/M2. (WITH ONE FLOOR FUTURE PROVISION AND ALSO).
- THE STRUCTURE HAS BEEN DESIGNED FOR 8+1+TERRACE.
- BACK FILLING / FURTH FILLING SHALL BE DONE WITH APPROVED EARTH COMPACTED IN LAYERS AND EXCAVATED BLACK COTTON SOIL SHALL BE REMOVED.
- THE STRUCTURE HAS BEEN DESIGNED FOR SEISMIC LOAD ZONE IV.

OWNER NAME- RATAN KUMAR AGRAWAL

SUBMISSION DRAWING

ISSUED FOR:-

- | | |
|--------------------------------------|---|
| ☐ INFORMATION | ☐ |
| ☐ TENDER | ☐ CONSTRUCTION/FABRICATION |
| ☐ PLANNING | ☐ |

THIS DRAWING IS ISSUED TO THE PARTY FOR THE SPECIFIC PURPOSE AS STATED IN THE AGREEMENT AND IT SHALL NOT BE REPRODUCED, COPIED, LENT OR OTHERWISE DISPOSED OFF DIRECTLY OR INDIRECTLY, NOR USED FOR ANY OTHER PURPOSE OTHER THAN FOR WHICH IT IS FURNISHED.

PROJECT: Arazi No.2407,2408,2411,2412
Situating in village Sherdook Tehsil
Punjab Dist. Prayagraj &
Arazi No. 56KHA/3 Situating in
Village Rahimnagar, Tehsil, Dist. Prayagraj


DRN.	EXTA	DRG.GROUP:	STRUCTURAL
CHKD.	R.R.S.		28-06-2024
APPR.	R.R.S.	TITLE:	FRAMING PLAN AT BASEMENT ROOF LVL.

	DRAWING No.	8-03	JOB. NO.	2021-25
	D&R CONSULTANT 100 3rd FLOOR BHARAT NAGAR NTC NEW DELHI Tel. 9810592984 Email: revati_raman1@yahoo.com			

DISTRIBUTION OF PRINTS.			REVISIONS		
DATE	DESCRIPTION		REV.NO	DATE	REV.BY.

Revati Raman Singh
Chartered Engineer (India)
M-130380-5

BRAND MARKETEERS
hijec
Proprietor

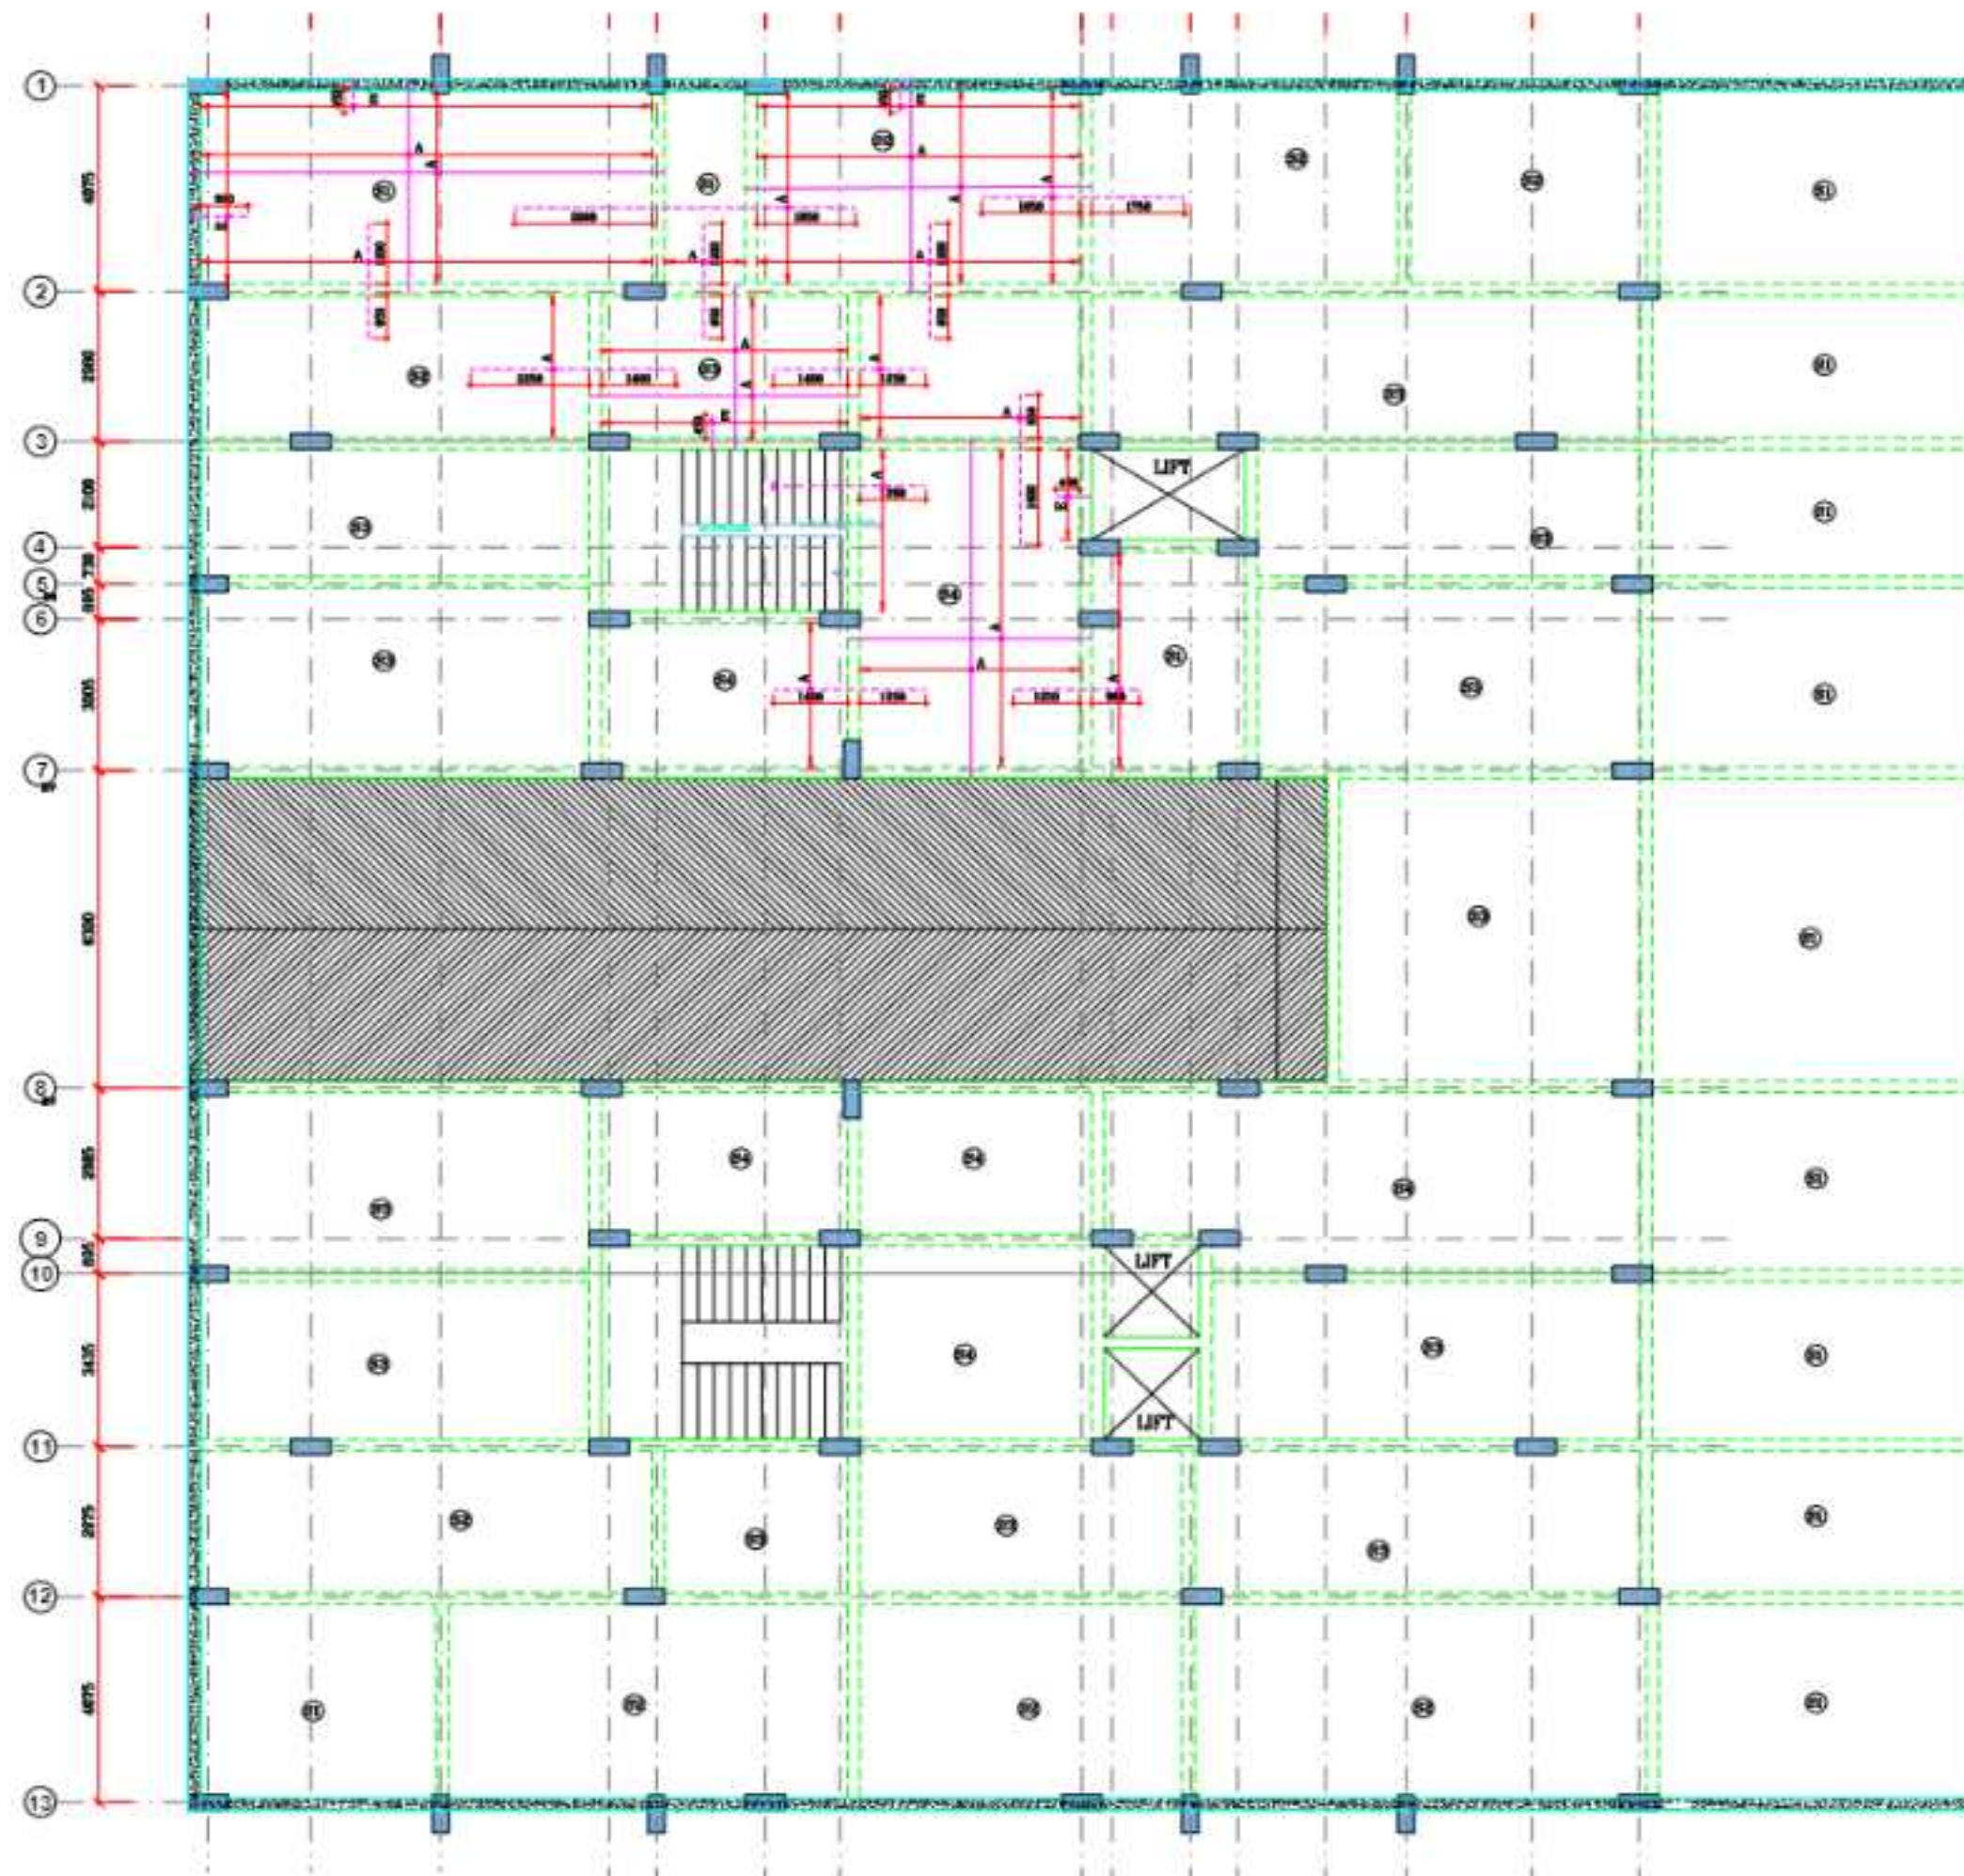

NOTES

1. ALL DIMENSIONS ARE IN MILLIMETRES.
2. ONLY WRITTEN DIMENSION TO BE FOLLOWED AND DRAWING NOT TO BE SCALED.
3. READ THIS DRAWING IN CONJUNCTION WITH ARCHITECTURAL DRS FOR THIS PROJECT.
4. LAYOUT DIMENSIONS AND ALL LEVELS SHALL ALWAYS BE CROSS CHECKED WITH ARCHITECTURAL DRAWINGS.
5. DISCREPANCIES IF ANY MUST BE GOT CLARIFIED BEFORE START OF ACTUAL WORK.
6. RCC GRADE SHALL BE M25 UNLESS OTHERWISE NOTED.
7. THE REINF. SHALL BE WITH THERMO MECHANICALLY TREATED (TMT) BARS HAVING YIELD STRENGTH NOT LESS THAN 500 N/MM AND CONFORMING TO IS:1786-1985.
8. THE DEVELOPMENT LENGTH, ANCHORAGE AND LAP LENGTH OF THE BARS SHALL BE 50D WHERE D IS DIA OF THE BAR.
9. THE CLEAR COVER TO MAIN REINF. SHALL BE:-
(a) FOUNDATION=75mm BOTTOM & 50 mm SIDES +TOP
(b) COLUMNS = 40 mm
(c) WALLS = 40 mm
(d) BEAMS = 30 mm
(e) SLABS = 20 mm
10. COLUMNS/FOUNDATIONS ARE CONCENTRIC ABOUT CENTRE LINES UNLESS NOTED OTHERWISE.
11. SUB GRADE TO BE WELL COMPACTED AND PREPARED FOR BASE OF BUILDING.
12. R.W.P. OR SANITARY PIPES NOT TO PASS THROUGH RCC BEAMS OR COLUMNS.
13. REINF. OF BEAMS TO BE GIVEN FULL ANCHORAGE IN COLUMNS.
14. LAP IN R/F IF REQUIRED TO BE AS/DUCTILE DETAIL CODE (IS13920)
15. THE NET SAFE BEARING CAPACITY IS ----KN/M2. (WITH ONE FLOOR FUTURE PROVISION AND ALSO).
16. THE STRUCTURE HAS BEEN DESIGNED FOR 8+1+TERRACE.
17. BACK FILLING / FURTH FILLING SHALL BE DONE WITH APPROVED EARTH COMPACTED IN LAYERS AND EXCAVATED BLACK COTTON SOIL SHALL BE REMOVED.
18. THE STRUCTURE HAS BEEN DESIGNED FOR SEISMIC LOAD ZONE IV.

OWNER NAME- RATAN KUMAR AGRAWAL

SUBMISSION DRAWING

ISSUED FOR:-

- ☐ INFORMATION ☐ CONSTRUCTION/FABRICATION
- ☐ TENDER ☐ PLANNING

THIS DRAWING IS ISSUED TO THE PARTY FOR THE SPECIFIC PURPOSE AS STATED IN THE AGREEMENT AND IT SHALL NOT BE REPRODUCED, COPIED, LENT OR OTHERWISE DISPOSED OFF DIRECTLY OR INDIRECTLY, NOR USED FOR ANY OTHER PURPOSE OTHER THAN FOR WHICH IT IS FURNISHED.

PROJECT: Arzi No.2407,2408,2411,2412
Situating in village Sherdook Tehsil
Phulpur Dist. Prayagraj &
Arzi No. 56KHA/3 Situating in
Village Rahimpur, Tehsil, Dist. Prayagraj

DRN. EXTA DRG.GROUP: STRUCTURAL

CHKD. R.R.S. - 28-06-2024

APPR. R.R.S. TITLE: SLAB REINF. AT BASEMENT ROOF LVL.

DRAWING No. S-03B JOB. NO. 2021-25

D&R CONSULTANT

100 3rd FLOOR BHARAT NAGAR

NFC NEW DELHI

Tel. 9810592984

Email: revati_raman1@yahoo.com

DISTRIBUTION OF PRINTS.			REVISIONS		
DATE	DESCRIPTION		REV.NO	DATE	REV.BY.

Revati Raman Singh
Chartered Engineer (India)
M-130380-5

BRAND MARKETEERS

Proprietor

NOTES

1. ALL DIMENSIONS ARE IN MILLIMETRES.
2. ONLY WRITTEN DIMENSION TO BE FOLLOWED AND DRAWING NOT TO BE SCALED.
3. READ THIS DRAWING IN CONJUNCTION WITH ARCHITECTURAL DRS FOR THIS PROJECT.
4. LAYOUT DIMENSIONS AND ALL LEVELS SHALL ALWAYS BE CROSS CHECKED WITH ARCHITECTURAL DRAWINGS.
5. DISCREPANCIES IF ANY MUST BE GOT CLARIFIED BEFORE START OF ACTUAL WORK.
6. RCC GRADE SHALL BE M25 UNLESS OTHERWISE NOTED.
7. THE REINF. SHALL BE WITH THERMO MECHANICALLY TREATED (TMT) BARS HAVING YIELD STRENGTH NOT LESS THAN 500 N/MM AND CONFORMING TO IS:1786-1985.
8. THE DEVELOPMENT LENGTH, ANCHORAGE AND LAP LENGTH OF THE BARS SHALL BE 50D WHERE D IS DIA OF THE BAR.
9. THE CLEAR COVER TO MAIN REINF. SHALL BE:-
 - (a) FOUNDATION=75mm BOTTOM & 50 mm SIDES +TOP
 - (b) COLUMNS = 40 mm
 - (c) WALLS = 40 mm
 - (d) BEAMS = 30 mm
 - (e) SLABS = 20 mm
10. COLUMNS/FOUNDINGS ARE CONCENTRIC ABOUT CENTRE LINES UNLESS NOTED OTHER WISE.
11. SUB GRADE TO BE WELL COMPACTED AND PREPARED FOR BASE OF BUILDING.
12. R.W.P. OR SANITARY PIPES NOT TO PASS THROUGH RCC BEAMS OR COLUMNS.
13. REINF. OF BEAMS TO BE GIVEN FULL ANCHORAGE IN COLUMNS.
14. LAP IN R/F IF REQUIRED TO BE AS/DUCTILE DETAIL CODE (IS13920)
15. THE NET SAFE BEARING CAPACITY IS -----KN/M2. (WITH ONE FLOOR FUTURE PROVISION AND ALSO).
16. THE STRUCTURE HAS BEEN DESIGNED FOR 8+1+TERRACE.
17. BACK FILLING / FURTH FILLING SHALL BE DONE WITH APPROVED EARTH COMPACTED IN LAYERS AND EXCAVATED BLACK COTTON SOIL SHALL BE REMOVED.
18. THE STRUCTURE HAS BEEN DESIGNED FOR SEISMIC LOAD ZONE IV.

OWNER NAME- RATAN KUMAR AGRAWAL

SUBMISSION DRAWING

ISSUED FOR:-

- ☐ INFORMATION ☐
☐ TENDER ☐ CONSTRUCTION/FABRICATION
☐ PLANNING ☐

THIS DRAWING IS ISSUED TO THE PARTY FOR THE SPECIFIC PURPOSE AS STATED IN THE AGREEMENT AND IT SHALL NOT BE REPRODUCED, COPIED, LENT OR OTHERWISE DISPOSED OFF DIRECTLY OR INDIRECTLY, NOR USED FOR ANY OTHER PURPOSE OTHER THAN FOR WHICH IT IS FURNISHED.

PROJECT: Arazi No.2407,2408,2411,2412
 Situated in village Sherdook Tehsil
 Phulpur Dist. Prayagraj &
 Arazi No. 56KHA/3 Situated in
 Village Rahimpur, Tehsil, Dist. Prayagraj


DRN.	EXTA	DRG.GROUP:	STRUCTURAL
CHKD.	R.R.S.		28-06-2024
APPR.	R.R.S.	TITLE:	BEAM DETAIL AT BASEMENT ROOF LVL.
		DRAWING No.	S-03A
		JOB. NO.	2021-25



D&R CONSULTANT
 100 3rd FLOOR BHARAT NAGAR
 NFC NEW DELHI
 Tel. 9810592984
 Email: revati_raman1@yahoo.com

SCHEDULE OF RCC BEAMS


S.NO	BEAM MARK	S I Z E		R E I N F O R C E M E N T									REMARKS
				M A I N B A R S T H R O U G H		E X T R A B A R S			S T I R R U P S				
		B Width	D Depth	BOTTOM BARS	TOP BARS	EXTRA BOTTOM AT MID SPAN	EXTRA TOP AT COLUMN END SUPPORT	EXTRA TOP AT COLUMN CONTINUOUS SUPPORT	X1 / X1			X2	
									DIA	NO.OF LEGS	SPACING	SPACING	
1.	B1	230	600	3- 20 #	3- 20 #	2- 20 #	3- 20 #	2- 20 #	8 #	2	100	200	
2.	B2	230	600	3- 16 #	3- 16 #	2- 20 #	3- 16 #	3- 16 #	8 #	2	100	200	
3.	B3	230	600	3- 20 #	3- 16 #				8 #	2	100	200	
4.	B4	230	600	3- 16 #	3- 16 #	2- 16 #			8 #	2	100	200	
5.	B5	230	600	3- 16 #	3- 16 #		3- 16 #	3- 16 #	8 #	2	100	200	
6.	B6	230	600	3- 16 #	3- 16 #	2- 16 #	3- 16 #	3- 16 #	8 #	2	100	200	
7.	B7	230	600	3- 16 #	3- 16 #	2- 16 #	3- 16 #	3- 16 #	8 #	2	100	200	
8.	B8	230	600	3- 16 #	3- 16 #	2- 16 #	3- 16 #	3- 16 #	8 #	2	100	200	
9.	B9	230	600	3- 16 #	3- 16 #	2- 16 #	3- 16 #	3- 16 #	8 #	2	100	200	
10.	B10	230	600	3- 16 #	3- 16 #				8 #	2	100	200	
11.	B11	230	600	3- 16 #	3- 16 #	2- 16 #	3- 20 #	3- 20 #	8 #	2	100	200	
12.	B12	230	600	3- 16 #	3- 16 #		3- 16 #	3- 16 #	8 #	2	100	200	
13.	B13	230	600	3- 16 #	3- 16 #		3- 16 #	3- 16 #	8 #	2	100	200	
14.	B14	230	600	3- 16 #	3- 16 #		3- 16 #	3- 16 #	8 #	2	100	200	
15.	B14A	230	600	3- 16 #	3- 16 #		2- 16 #	2- 16 #	8 #	2	100	200	
16.	B15	230	600	3- 16 #	3- 16 #	2- 16 #	2- 16 #		8 #	2	100	200	
17.	B16	230	600	3- 16 #	3- 16 #				8 #	2	100	200	
18.	B17	230	600	3- 16 #	3- 16 #	2- 16 #	3- 16 #	3- 16 #	8 #	2	100	200	
19.	B18	230	600	3- 16 #	3- 16 #	2- 16 #	3- 16 #	3- 16 #	8 #	2	100	200	
20.	B19	230	600	3- 16 #	3- 16 #	2- 16 #	3- 16 #	3- 16 #	8 #	2	100	200	
21.	B20	230	600	3- 16 #	3- 16 #	2- 16 #	3- 16 #	3- 16 #	8 #	2	100	200	
22.	B21	230	600	3- 16 #	3- 16 #				8 #	2	100	200	

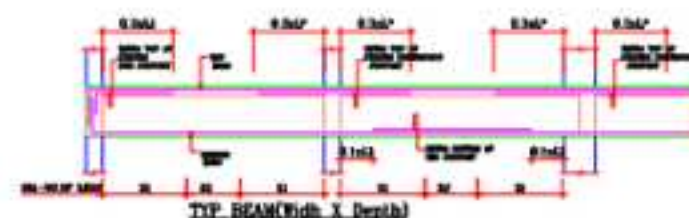


Revati Raman Singh
REVATI RAMAN SINGH
 Chartered Engineer (India)
 M-130380-5

BRAND MARKETEERS
hijec
 Proprietor

DISTRIBUTION OF PRINTS.			REVISIONS		
DATE	DESCRIPTION		REV.NO	DATE	REV.BY.

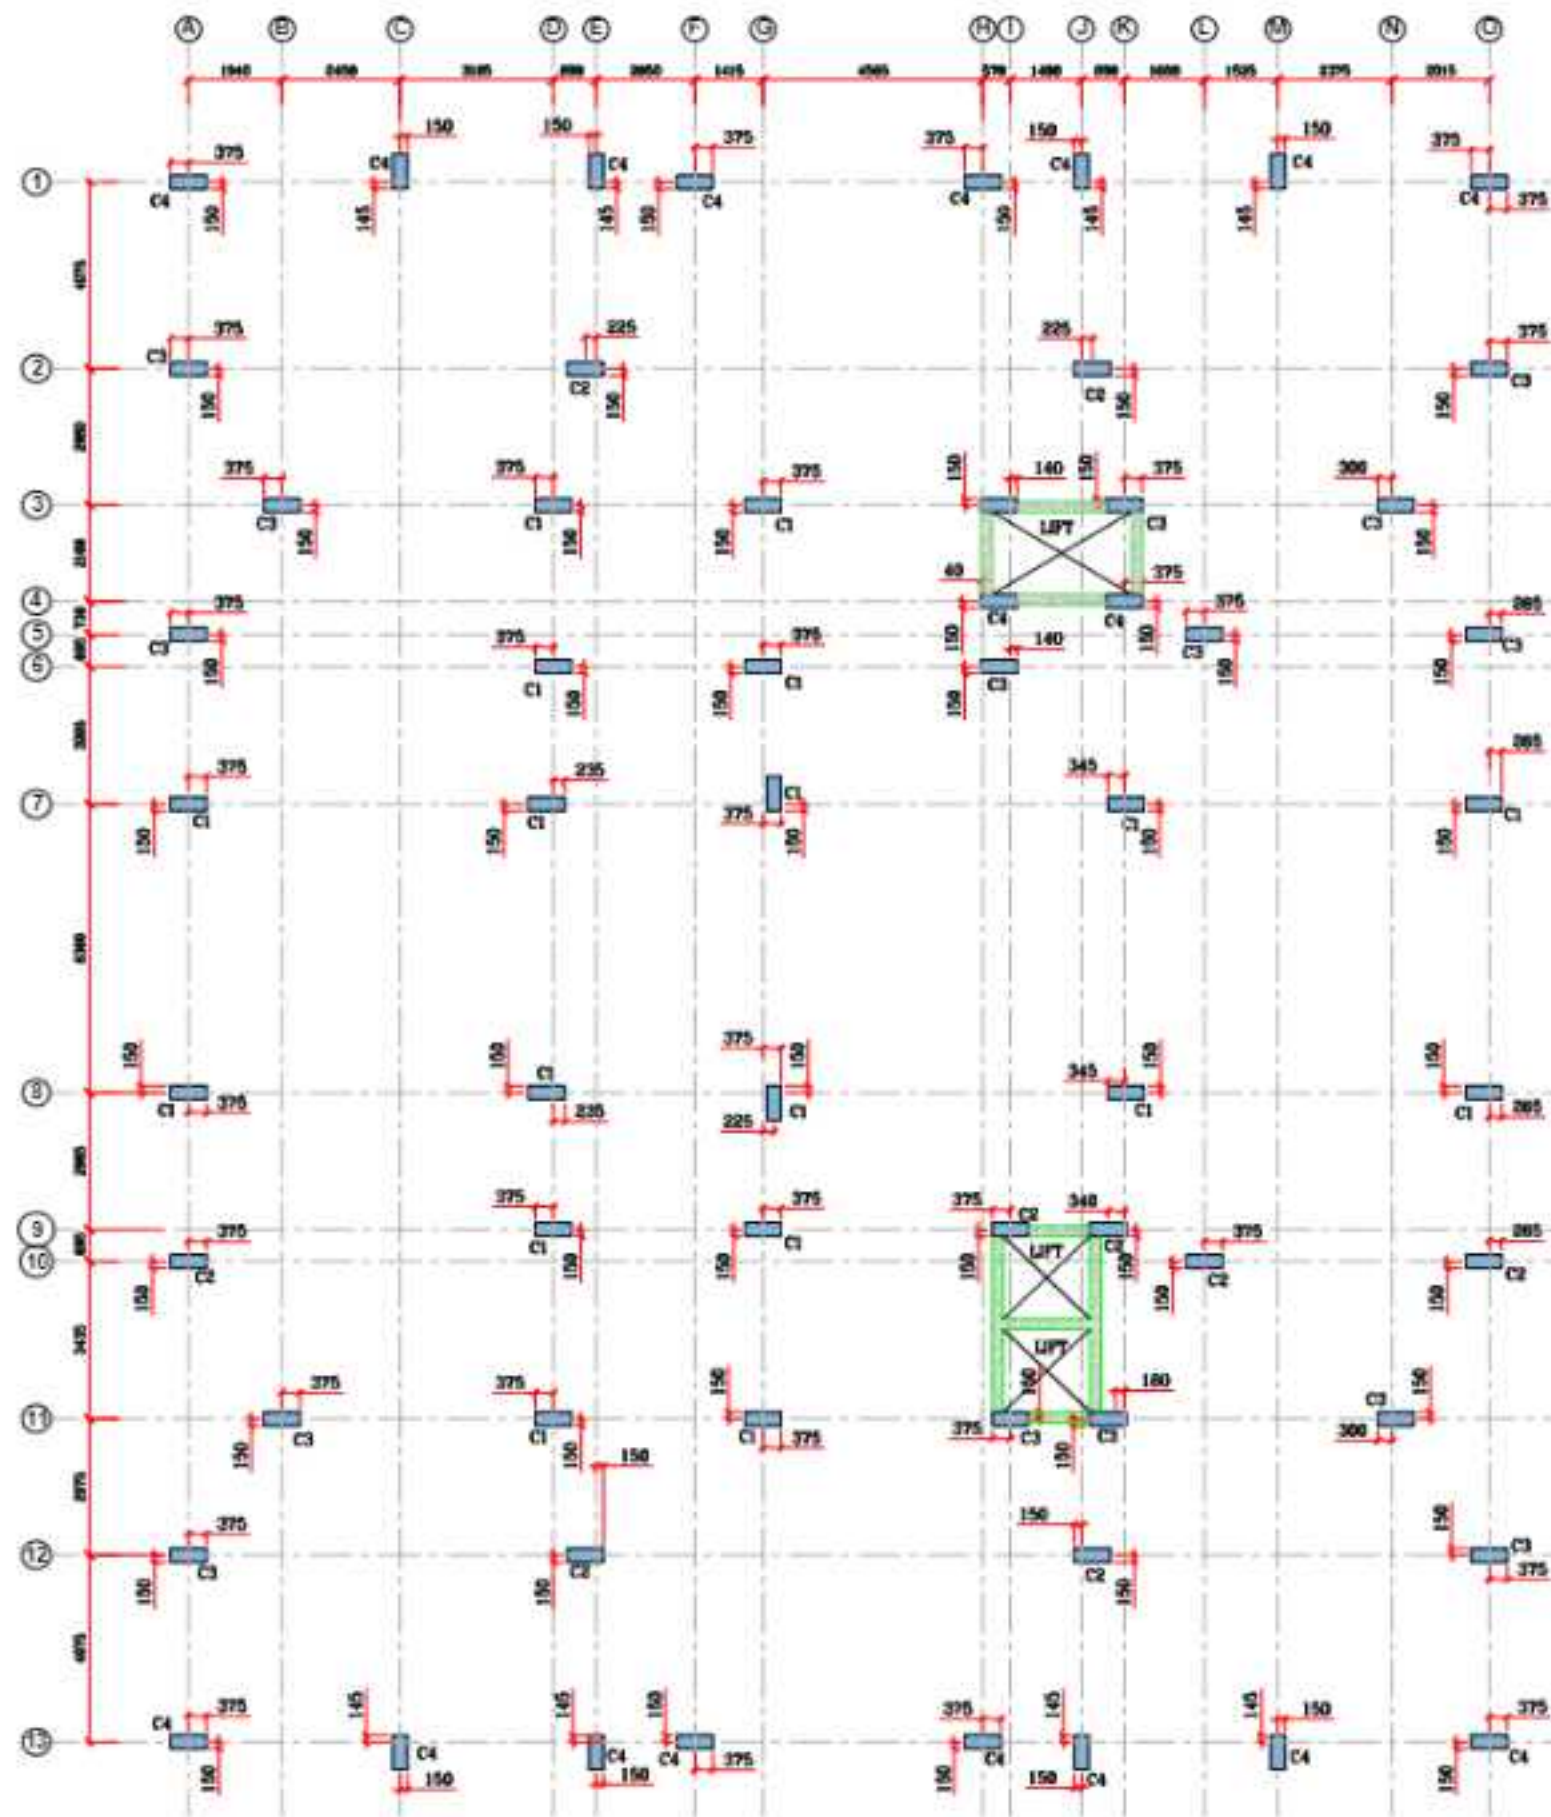

COLUMN LAYOUT PLAN

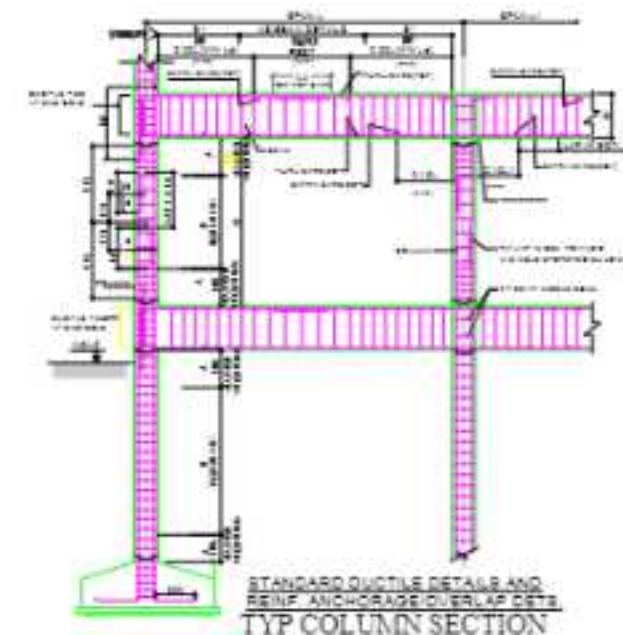

NO.	SECTION	SECTION	SECTION	SECTION
1	10-100	10-100	10-100	10-100
2	10-100	10-100	10-100	10-100
COLUMN SCHEDULE

NOTES

- ALL DIMENSIONS ARE IN MILLIMETRES.
- ONLY WRITTEN DIMENSION TO BE FOLLOWED AND DRAWING NOT TO BE SCALED.
- READ THIS DRAWING IN CONJUNCTION WITH ARCHITECTURAL DRS FOR THIS PROJECT.
- LAYOUT DIMENSIONS AND ALL LEVELS SHALL ALWAYS BE CROSS CHECKED WITH ARCHITECTURAL DRAWINGS.
- DISCREPANCIES IF ANY MUST BE GOT CLARIFIED BEFORE START OF ACTUAL WORK.
- RCC GRADE SHALL BE M25 UNLESS OTHERWISE NOTED.
- THE REINF. SHALL BE WITH THERMO MECHANICALLY TREATED (TMT) BARS HAVING YIELD STRENGTH NOT LESS THAN 500 N/MM AND CONFORMING TO IS:1786-1985.
- THE DEVELOPMENT LENGTH, ANCHORAGE AND LAP LENGTH OF THE BARS SHALL BE 50D WHERE D IS DIA OF THE BAR
- THE CLEAR COVER TO MAIN REINF. SHALL BE:-
 - FOUNDATION=75mm BOTTOM & 50 mm SIDES +TOP
 - COLUMNS = 40 mm
 - WALLS = 40 mm
 - BEAMS = 30 mm
 - SLABS = 20 mm
- COLUMNS/FOUNDATIONS ARE CONCENTRIC ABOUT CENTRE LINES UNLESS NOTED OTHER WISE.
- SUB GRADE TO BE WELL COMPACTED AND PREPARED FOR BASE OF BUILDING.
- R.W.P. OR SANITARY PIPES NOT TO PASS THROUGH RCC BEAMS OR COLUMNS.
- REINF. OF BEAMS TO BE GIVEN FULL ANCHORAGE IN COLUMNS.
- LAP IN R/T IF REQUIRED TO BE AS/DUCTILE DETAIL CODE (IS13920)
- THE NET SAFE BEARING CAPACITY IS -----KN/M2. (WITH ONE FLOOR FUTURE PROVISION AND ALSO).
- THE STRUCTURE HAS BEEN DESIGNED FOR 8+1+TERRACE.
- BACK FILLING / FURTH FILLING SHALL BE DONE WITH APPROVED EARTH COMPACTED IN LAYERS AND EXCAVATED BLACK COTTON SOIL SHALL BE REMOVED.
- THE STRUCTURE HAS BEEN DESIGNED FOR SEISMIC LOAD ZONE IV.

OWNER NAME- RATAN KUMAR AGRAWAL

SUBMISSION DRAWING

ISSUED FOR:-

- ☐ INFORMATION
☐ TENDER
☐ PLANNING
☐ CONSTRUCTION/FABRICATION
☐

THIS DRAWING IS ISSUED TO THE PARTY FOR THE SPECIFIC PURPOSE AS STATED IN THE AGREEMENT AND IT SHALL NOT BE REPRODUCED, COPIED, LENT OR OTHERWISE DISPOSED OFF DIRECTLY OR INDIRECTLY, NOR USED FOR ANY OTHER PURPOSE OTHER THAN FOR WHICH IT IS FURNISHED.

PROJECT: Arzi No.2407,2408,2411,2412
 Situated in village Sherdook Tehsil
 Phulpur Dist. Prayagraj &
 Arzi No. 56KHA/3 Situated in
 Village Rahimnagar, Tehsil, Dist. Prayagraj

DRN.	EXTA	DRG.GROUP:	STRUCTURAL
CHKD.	R.R.S.		28-06-2024
APPR.	R.R.S.	TITLE:	COLUMN LAYOUT PLAN

	DRAWING No.	8-03	JOB. NO.	2021-25	Rev.
	D&R CONSULTANT 100 3rd FLOOR BHARAT NAGAR NFC NEW DELHI Tel. 9810592984 Email: revati_raman1@yahoo.com				

DISTRIBUTION OF PRINTS.		REVISIONS	
DATE	DESCRIPTION	REV.NO	REV.BY.

Revati Raman Singh
 Chartered Engineer (India)
 M-130380-5

BRAND MARKETEERS
 Proprietor

NOTES

1. ALL DIMENSIONS ARE IN MILLIMETRES.
2. ONLY WRITTEN DIMENSION TO BE FOLLOWED AND DRAWING NOT TO BE SCALED.
3. READ THIS DRAWING IN CONJUNCTION WITH ARCHITECTURAL DRS FOR THIS PROJECT.
4. LAYOUT DIMENSIONS AND ALL LEVELS SHALL ALWAYS BE CROSS CHECKED WITH ARCHITECTURAL DRAWINGS.
5. DISCREPANCIES IF ANY MUST BE GOT CLARIFIED BEFORE START OF ACTUAL WORK.
6. RCC GRADE SHALL BE M25 UNLESS OTHERWISE NOTED.
7. THE REINF. SHALL BE WITH THERMO MECHANICALLY TREATED (TMT) BARS HAVING YIELD STRENGTH NOT LESS THAN 500 N/MM² AND CONFORMING TO IS:1786-1985.
8. THE DEVELOPMENT LENGTH, ANCHORAGE AND LAP LENGTH OF THE BARS SHALL BE 50D WHERE D IS DIA OF THE BAR.
9. THE CLEAR COVER TO MAIN REINF. SHALL BE:-
 - (a) FOUNDATION=75mm BOTTOM & 50 mm SIDES +TOP
 - (b) COLUMNS = 40 mm
 - (c) WALLS = 40 mm
 - (d) BEAMS = 30 mm
 - (e) SLABS = 20 mm
10. COLUMNS/FOOTINGS ARE CONCENTRIC ABOUT CENTRE LINES UNLESS NOTED OTHER WISE.
11. SUB GRADE TO BE WELL COMPACTED AND PREPARED FOR BASE OF BUILDING.
12. R.W.P. OR SANITARY PIPES NOT TO PASS THROUGH RCC BEAMS OR COLUMNS.
13. REINF. OF BEAMS TO BE GIVEN FULL ANCHORAGE IN COLUMNS.
14. LAP IN R/T IF REQUIRED TO BE AS/DUCTILE DETAIL CODE (IS13920)
15. THE NET SAFE BEARING CAPACITY IS ----KN/M². (WITH ONE FLOOR FUTURE PROVISION AND ALSO).
16. THE STRUCTURE HAS BEEN DESIGNED FOR 8+1+TERRACE.
17. BACK FILLING / FILLING SHALL BE DONE WITH APPROVED EARTH COMPACTED IN LAYERS AND EXCAVATED BLACK COTTON SOIL SHALL BE REMOVED.
18. THE STRUCTURE HAS BEEN DESIGNED FOR SEISMIC LOAD ZONE IV.

SUBMISSION DRAWING

ISSUED FOR:-

- | | |
|---------------------------------------|--|
| ☐ INFORMATION. | ☐ |
| ☐ TENDER. | ☐ CONSTRUCTION/FABRICATION. |
| ☐ PLANNING. | ☐ |

THIS DRAWING IS ISSUED TO THE PARTY FOR THE SPECIFIC PURPOSE AS STATED IN THE AGREEMENT AND IT SHALL NOT BE REPRODUCED, COPIED, LENT OR OTHERWISE DISPOSED OFF DIRECTLY OR INDIRECTLY, NOR USED FOR ANY OTHER PURPOSE OTHER THAN FOR WHICH IT IS FURNISHED.


PROJECT:

DRN.	EXTA	ORG.GROUP:	STRUCTURAL
CHKD.	R.R.S.		28-06-2024
APPR.	R.R.S.	TITLE:	RAFT TOP REINF. PLAN
		DRAWING No.	8-03
		JOB. NO.	2021-25




D&R CONSULTANT

100 3rd FLOOR BHARAT NAGAR
NFC NEW DELHI
Tel. 9810592984
Email: revati_raman1@yahoo.com

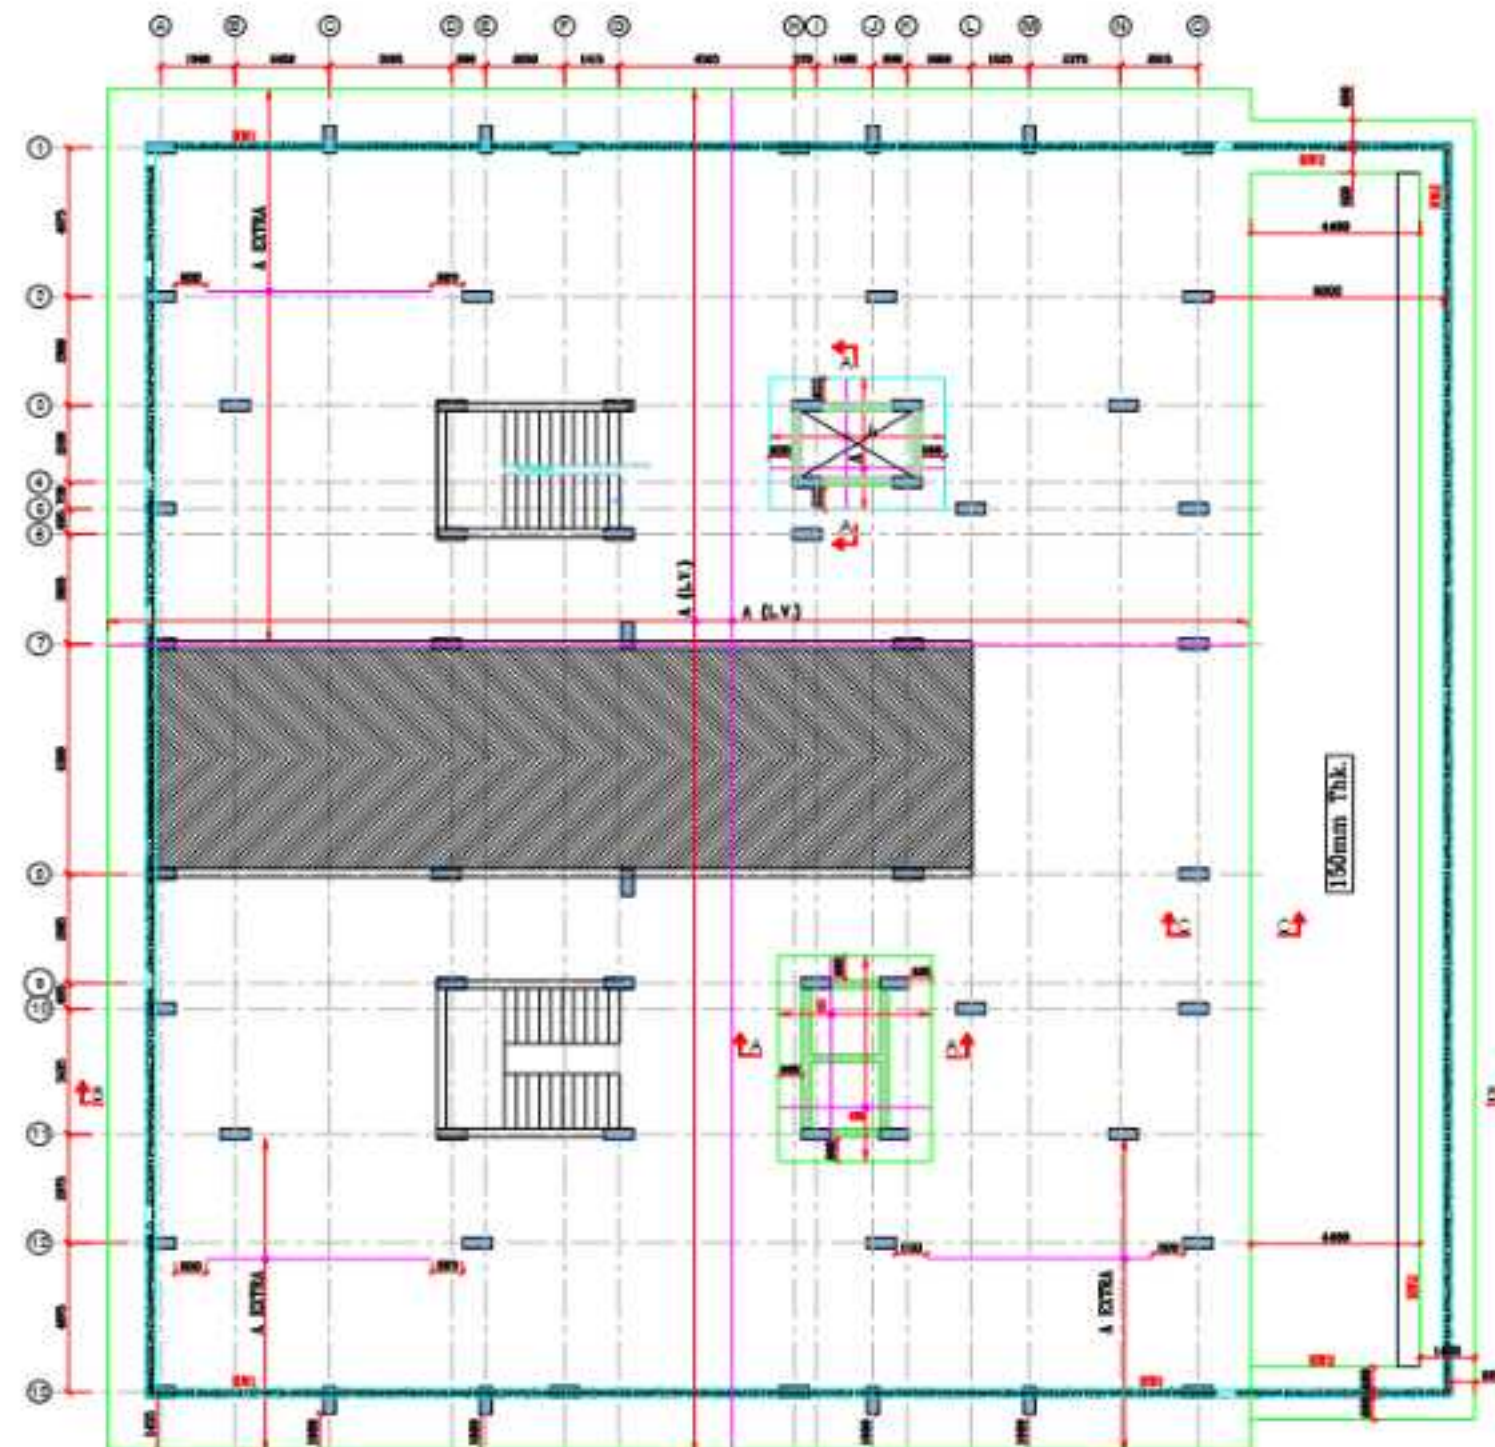

RAFT TOP REINF. PLAN

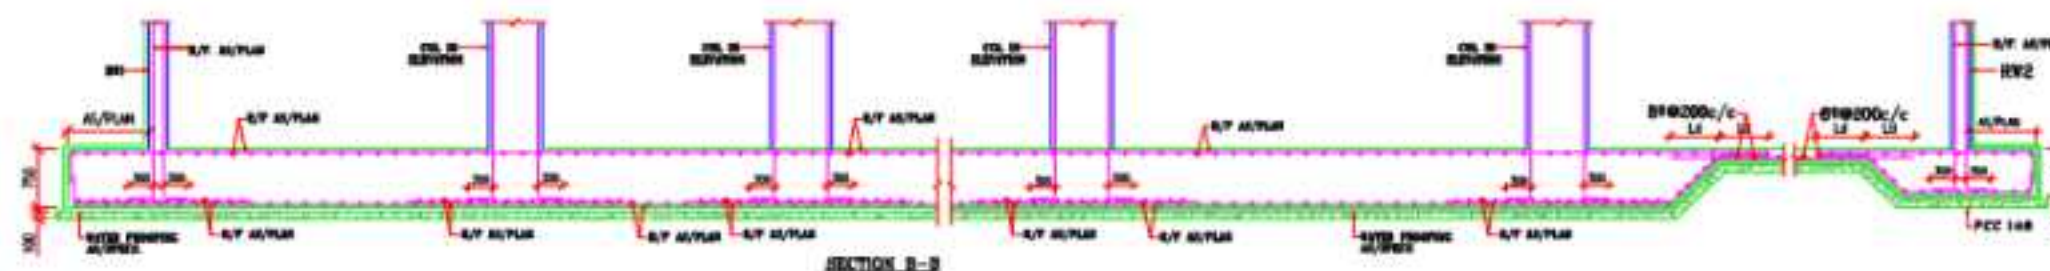

SECTION B-B




NO.	BAR DIA & SPACING
1	12mm @ 150mm/c
2	16mm @ 150mm/c



DISTRIBUTION OF PRINTS.		REVISIONS		
DATE	DESCRIPTION	REV.NO	DATE	REV.BY.

Revati Raman Singh
Chartered Engineer (India)
M-130380-5

BRAND MARKETEERS
brijesh
Proprietor

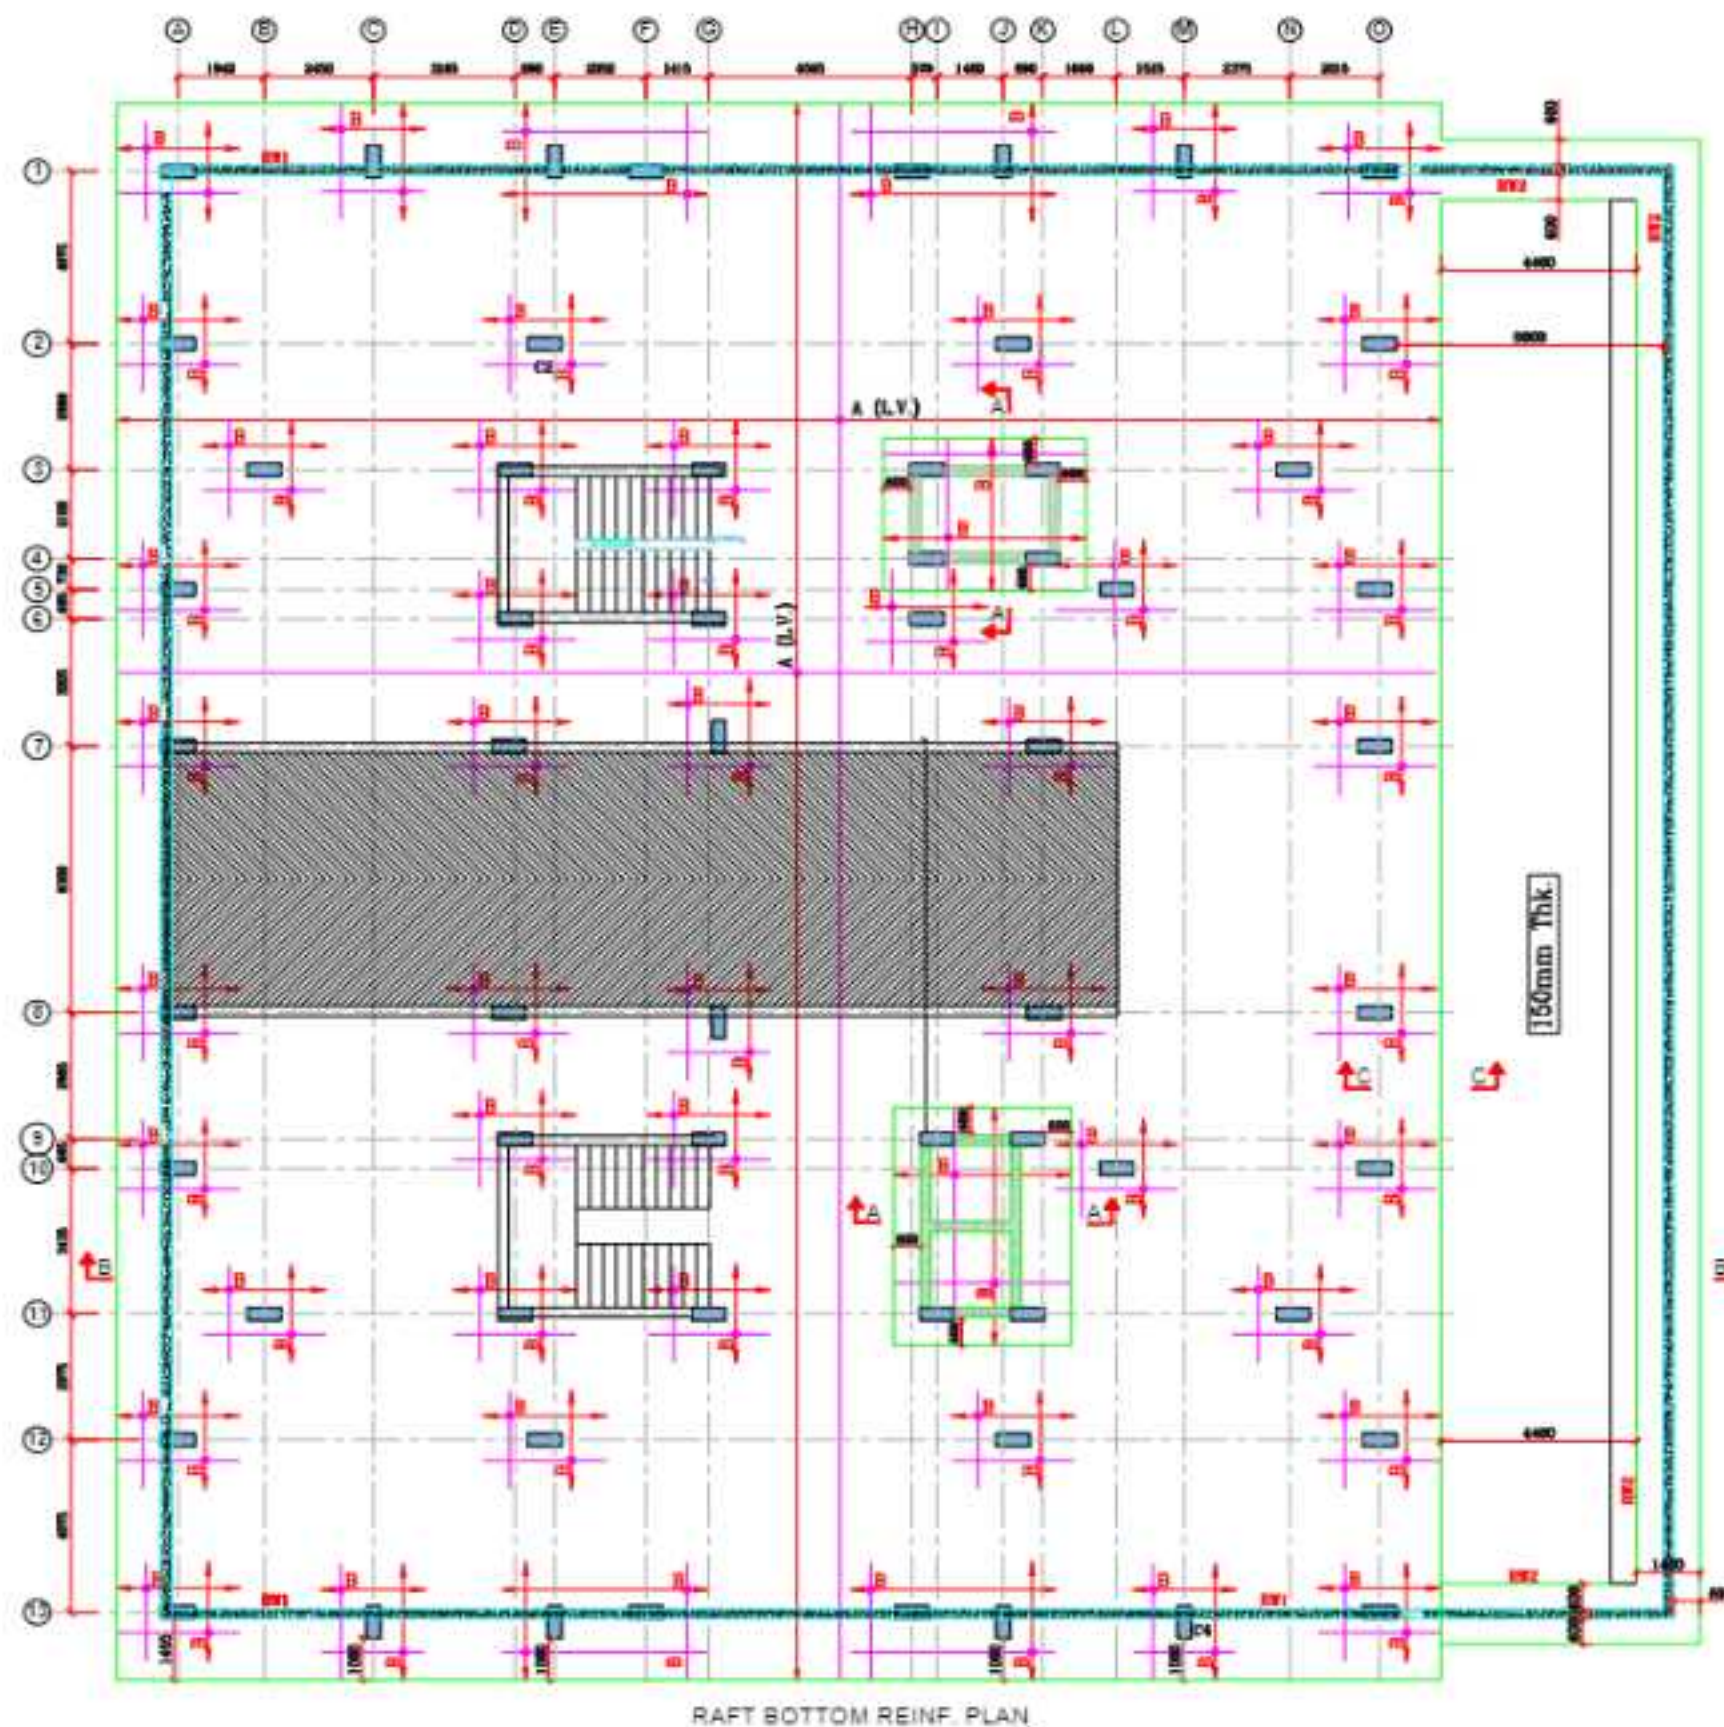

WCD	DIA & SPACING
A	1000mm/c
B	1000mm/c

NOTES

- ALL DIMENSIONS ARE IN MILLIMETRES.
- ONLY WRITTEN DIMENSION TO BE FOLLOWED AND DRAWING NOT TO BE SCALED.
- READ THIS DRAWING IN CONJUNCTION WITH ARCHITECTURAL DRS FOR THIS PROJECT.
- LAYOUT DIMENSIONS AND ALL LEVELS SHALL ALWAYS BE CROSS CHECKED WITH ARCHITECTURAL DRAWINGS.
- DISCREPANCIES IF ANY MUST BE GOT CLARIFIED BEFORE START OF ACTUAL WORK.
- RCC GRADE SHALL BE M25 UNLESS OTHERWISE NOTED.
- THE REINF. SHALL BE WITH THERMO MECHANICALLY TREATED (TMT) BARS HAVING YIELD STRENGTH NOT LESS THAN 500 N/MM AND CONFORMING TO IS:1786-1985.
- THE DEVELOPMENT LENGTH, ANCHORAGE AND LAP LENGTH OF THE BARS SHALL BE 50D WHERE D IS DIA OF THE BAR
- THE CLEAR COVER TO MAIN REINF. SHALL BE:-
 - FOUNDATION=75mm BOTTOM & 50 mm SIDES +TOP
 - COLUMNS = 40 mm
 - WALLS = 40 mm
 - BEAMS = 30 mm
 - SLABS = 20 mm
- COLUMNS/FOOTINGS ARE CONCENTRIC ABOUT CENTRE LINES UNLESS NOTED OTHER WISE.
- SUB GRADE TO BE WELL COMPACTED AND PREPARED FOR BASE OF BUILDING.
- R.W.P. OR SANITARY PIPES NOT TO PASS THROUGH RCC BEAMS OR COLUMNS.
- REINF. OF BEAMS TO BE GIVEN FULL ANCHORAGE IN COLUMNS.
- LAP IN R/T IF REQUIRED TO BE AS/DUCTILE DETAIL CODE (IS13920)
- THE NET SAFE BEARING CAPACITY IS ----KN/M2. (WITH ONE FLOOR FUTURE PROVISION AND ALSO).
- THE STRUCTURE HAS BEEN DESIGNED FOR 8+1+TERRACE.
- BACK FILLING / FURTH FILLING SHALL BE DONE WITH APPROVED EARTH COMPACTED IN LAYERS AND EXCAVATED BLACK COTTON SOIL SHALL BE REMOVED.
- THE STRUCTURE HAS BEEN DESIGNED FOR SEISMIC LOAD ZONE IV.

OWNER NAME- RATAN KUMAR AGRAWAL

SUBMISSION DRAWING

ISSUED FOR:-

- ☐ INFORMATION ☐ CONSTRUCTION/FABRICATION
☐ TENDER ☐
☐ PLANNING ☐

THIS DRAWING IS ISSUED TO THE PARTY FOR THE SPECIFIC PURPOSE AS STATED IN THE AGREEMENT AND IT SHALL NOT BE REPRODUCED, COPIED, LENT OR OTHERWISE DISPOSED OFF DIRECTLY OR INDIRECTLY, NOR USED FOR ANY OTHER PURPOSE OTHER THAN FOR WHICH IT IS FURNISHED.

PROJECT: Arzi No.2407,2408,2411,2412
 Situated in village Sherdook Tehsil
 Phulpur Dist. Prayagraj &
 Arzi No. 56KHA/3 Situated in
 Village Rahimnagar, Tehsil, Dist. Prayagraj

DRN.	EXTA	DRG.GROUP:	STRUCTURAL
CHKD.	R.R.S.	-	28-06-2024
APPR.	R.R.S.	TITLE:	RAFT BOTTOM REINF. PLAN

DRAWING No.	8-03	JOB. NO.	2021-25
-------------	------	----------	---------

D&R CONSULTANT
 100 3rd FLOOR BHARAT NAGAR
 NTC NEW DELHI
 Tel. 9810592984
 Email: revati_raman1@yahoo.com

DISTRIBUTION OF PRINTS.		REVISIONS	
DATE	DESCRIPTION	REV.NO	DATE

Revati Raman Singh
 Chartered Engineer (India)
 M-130380-5

BRAND MARKETEERS
 Proprietor