



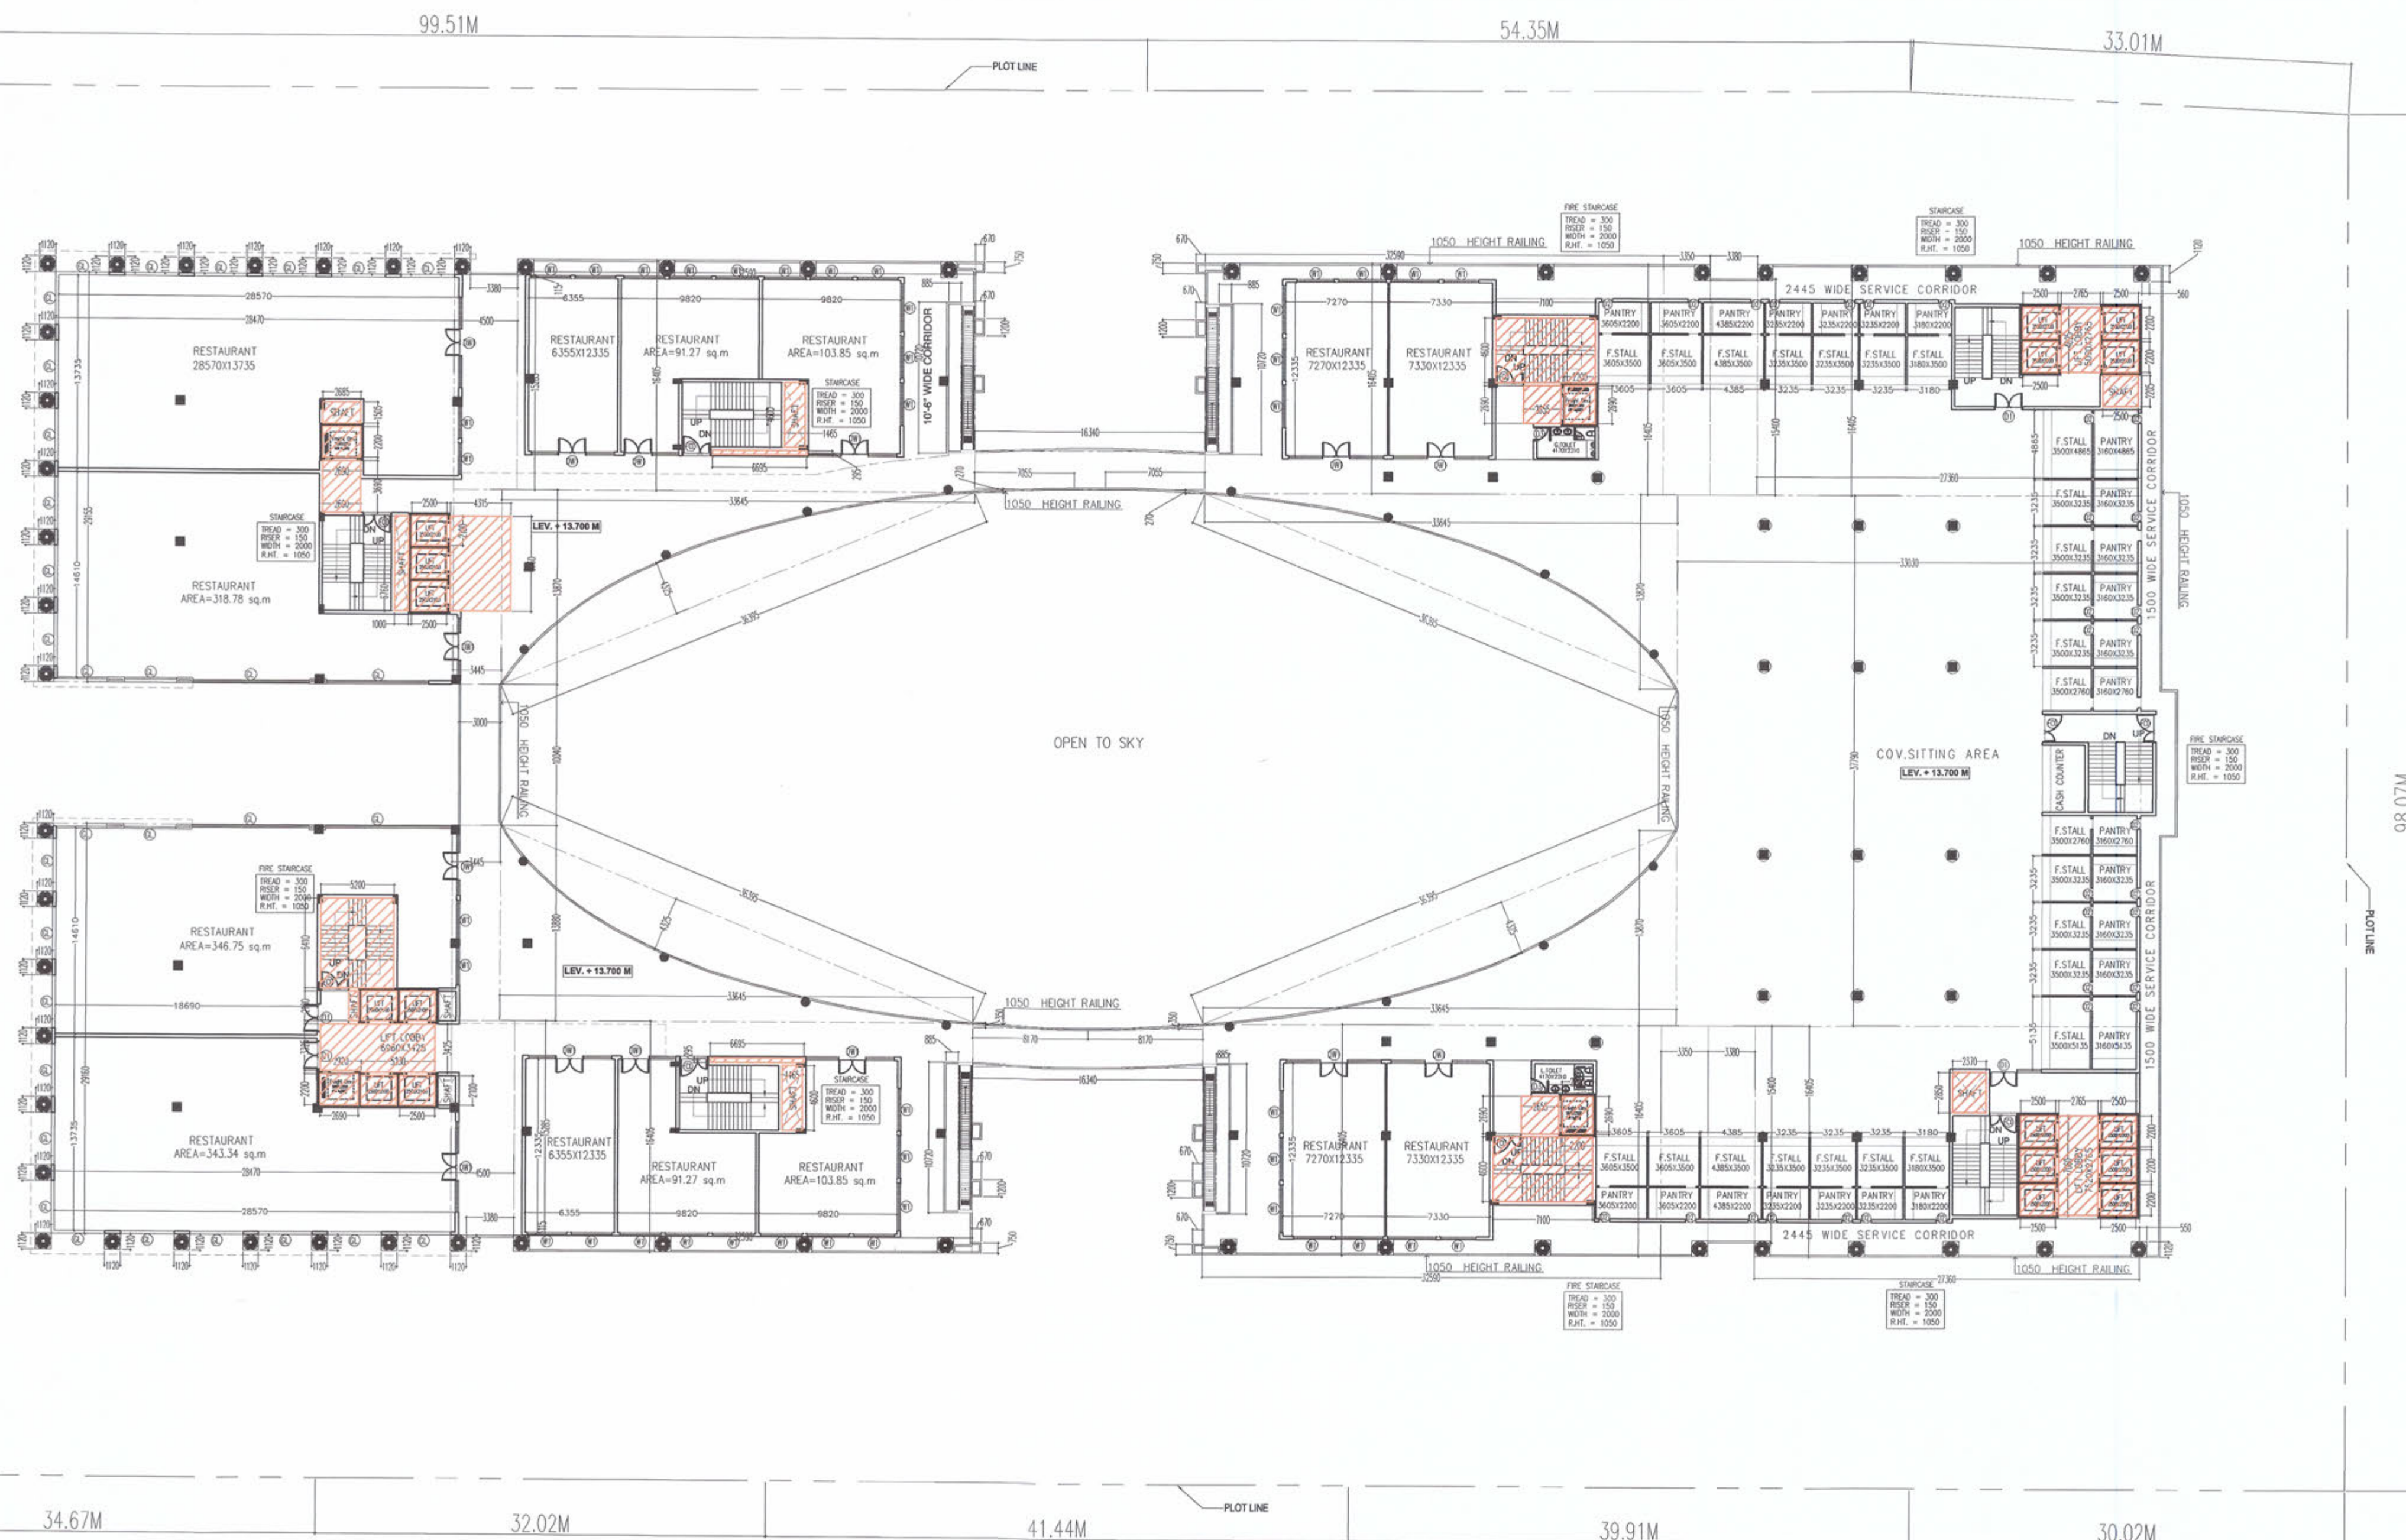

THIRD FLOOR PLAN

SCHEDULE OF OPENINGS				
TYPE	WIDTH	HEIGHT	SILL HT.	LINTEL
D1	1800	2100	-	2100
D2	750	2100	-	2100
D3	950	2100	-	2100
D4	1050	2100	-	2100
DW1	6000	2100	-	2100
DW2	3000	2100	-	2100
FCD	2000	2100	-	2100
RS	5000	2400	-	2700
W1	4000	2470	900	2700
W2	5000	2470	900	2700
W3	1200	1800	900	2700
W4	1800	1800	900	2700
GL	-	-	-	-
V1	4000	700	2000	2700

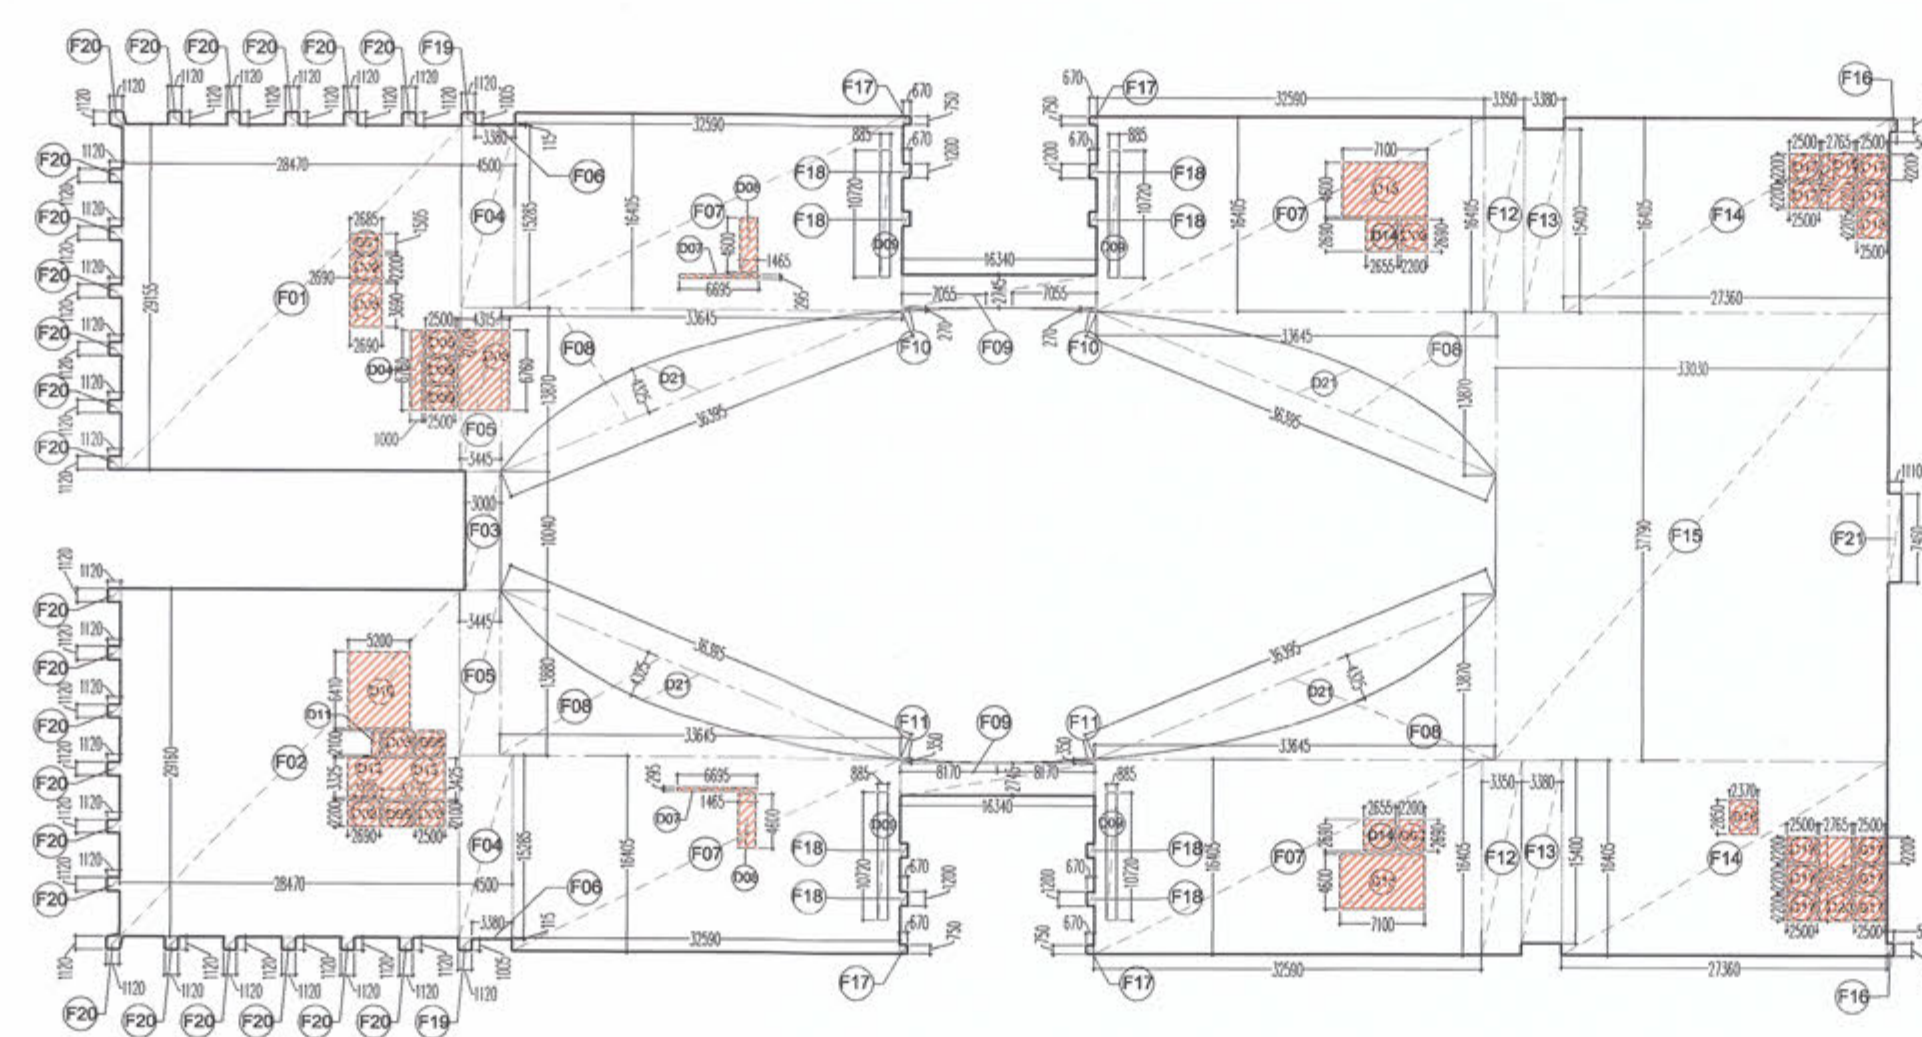

AREA DIAGRAM THIRD FLOOR

SERVICE AREA AT 3rd FLOOR				
D03	2.690	X	3.690	1.00
D06	4.315	X	6.760	1.00
D07	6.695	X	0.295	1.00
D08	1.465	X	4.600	1.00
D10	5.200	X	6.410	1.00
D12	2.920	X	3.325	1.00
D13	5.230	X	3.425	1.00
D14	2.655	X	2.690	1.00
D15	7.100	X	4.600	1.00
D16	2.370	X	2.850	1.00
D18	2.500	X	2.205	1.00
D19	2.765	X	4.625	1.00
D20	2.765	X	7.060	1.00
SERVICE AREA AT 3rd FLOOR				241.657

3rd. FLOOR AREA CALCULATION						
TOTAL FAR AREA AT 3rd. FLOOR = ADDITION AREA - DEDUCTION AREA						
ADDITION AREA						
Sr No	Dim (m)	X	Dim (m)	Fec.	Nos	Area (SQM)
F01	28.470	X	29.155	1.00	1	830.043
F02	28.470	X	29.160	1.00	1	830.185
F03	3.000	X	10.040	1.00	1	30.120
F04	4.500	X	15.285	1.00	2	137.565
F05	3.445	X	13.870	1.00	2	95.564
F06	3.380	X	0.115	1.00	2	0.777
F07	32.590	X	16.405	1.00	4	2138.556
F08	33.645	X	13.870	0.50	4	933.312
F09	16.340	X	2.745	1.00	2	89.707
F10	7.055	X	0.270	0.50	2	1.905
F11	8.170	X	0.350	0.50	2	2.860
F12	3.350	X	16.405	1.00	2	109.914
F13	3.380	X	15.400	1.00	2	104.104
F14	27.360	X	16.405	1.00	2	897.682
F15	33.030	X	37.790	1.00	1	1248.204
F16	0.560	X	1.120	1.00	2	1.254
F17	0.670	X	0.750	1.00	4	2.010
F18	0.670	X	1.200	1.00	8	6.432
F19	1.120	X	1.005	1.00	2	2.251
F20	1.120	X	1.120	1.00	24	30.106
F20	1.110	X	7.460	1.00	1	8.281
TOTAL ADDITION AREA (A)						7500.830
DEDUCTION AREA						
D01	2.685	X	1.505	1.00	1	4.041
D02	2.690	X	2.200	1.00	4	23.672
D03	2.690	X	3.690	1.00	1	9.926
D04	1.000	X	6.760	1.00	1	6.760
D05	2.500	X	2.100	1.00	7	36.750
D06	4.315	X	6.760	1.00	1	29.169
D07	6.695	X	0.295	1.00	2	3.950
D08	1.465	X	4.600	1.00	2	13.478
D09	0.885	X	10.720	1.00	4	37.949
D10	5.200	X	6.410	1.00	1	33.332
D11	0.690	X	2.100	1.00	1	1.449
D12	2.920	X	3.325	1.00	1	9.709
D13	5.230	X	3.425	1.00	1	17.913
D14	2.655	X	2.690	1.00	2	14.284
D15	7.100	X	4.600	1.00	2	65.320
D16	2.370	X	2.850	1.00	1	6.755
D17	2.500	X	2.200	1.00	10	55.000
D18	2.500	X	2.205	1.00	1	5.513
D19	2.765	X	4.625	1.00	1	12.788
D20	2.765	X	7.060	1.00	1	19.521
D21	36.395	X	4.325	0.60	4	377.780
TOTAL DEDUCTION AREA (B)						785.058
TOTAL FAR AREA AT 3rd FLOOR (C) = (A-B)						6715.772

For PKS Buildmart Pvt. Ltd.
OWNER'S SIGN

GIAN P. MATHUR
ARCHITECT
B. Arch., M.C.A. I.I.A.
CA No. 8015769
ARCHITECT'S SIGN

PROJECT: -
PROPOSED BUILDING PLAN OF COMMERCIAL AT
PLOT NO.: - C4, SECTOR-16B GREATER NOIDA
BEING DEVELOPED BY M/S PKS BUILDMART PVT. LTD.

TITLE		THIRD FLOOR PLAN	
THIS DRAWING IS THE PROPERTY OF GIAN P. MATHUR & ASSOCIATES (P) LTD. AND SHALL NOT BE USED, COPIED OR REPRODUCED WITHOUT THEIR WRITTEN PERMISSION		GIAN P. MATHUR AND ASSOCIATES (P) LTD. C-55, East Of Kailash, New Delhi-110065 T: 46595959 / 46595912 E: info@gmindia.com / W: www.gmindia.com	
DEALT	YUNUSH	SCALE	1:300
CHKD	BIPIN	DRG. NO.	SB-08/21