



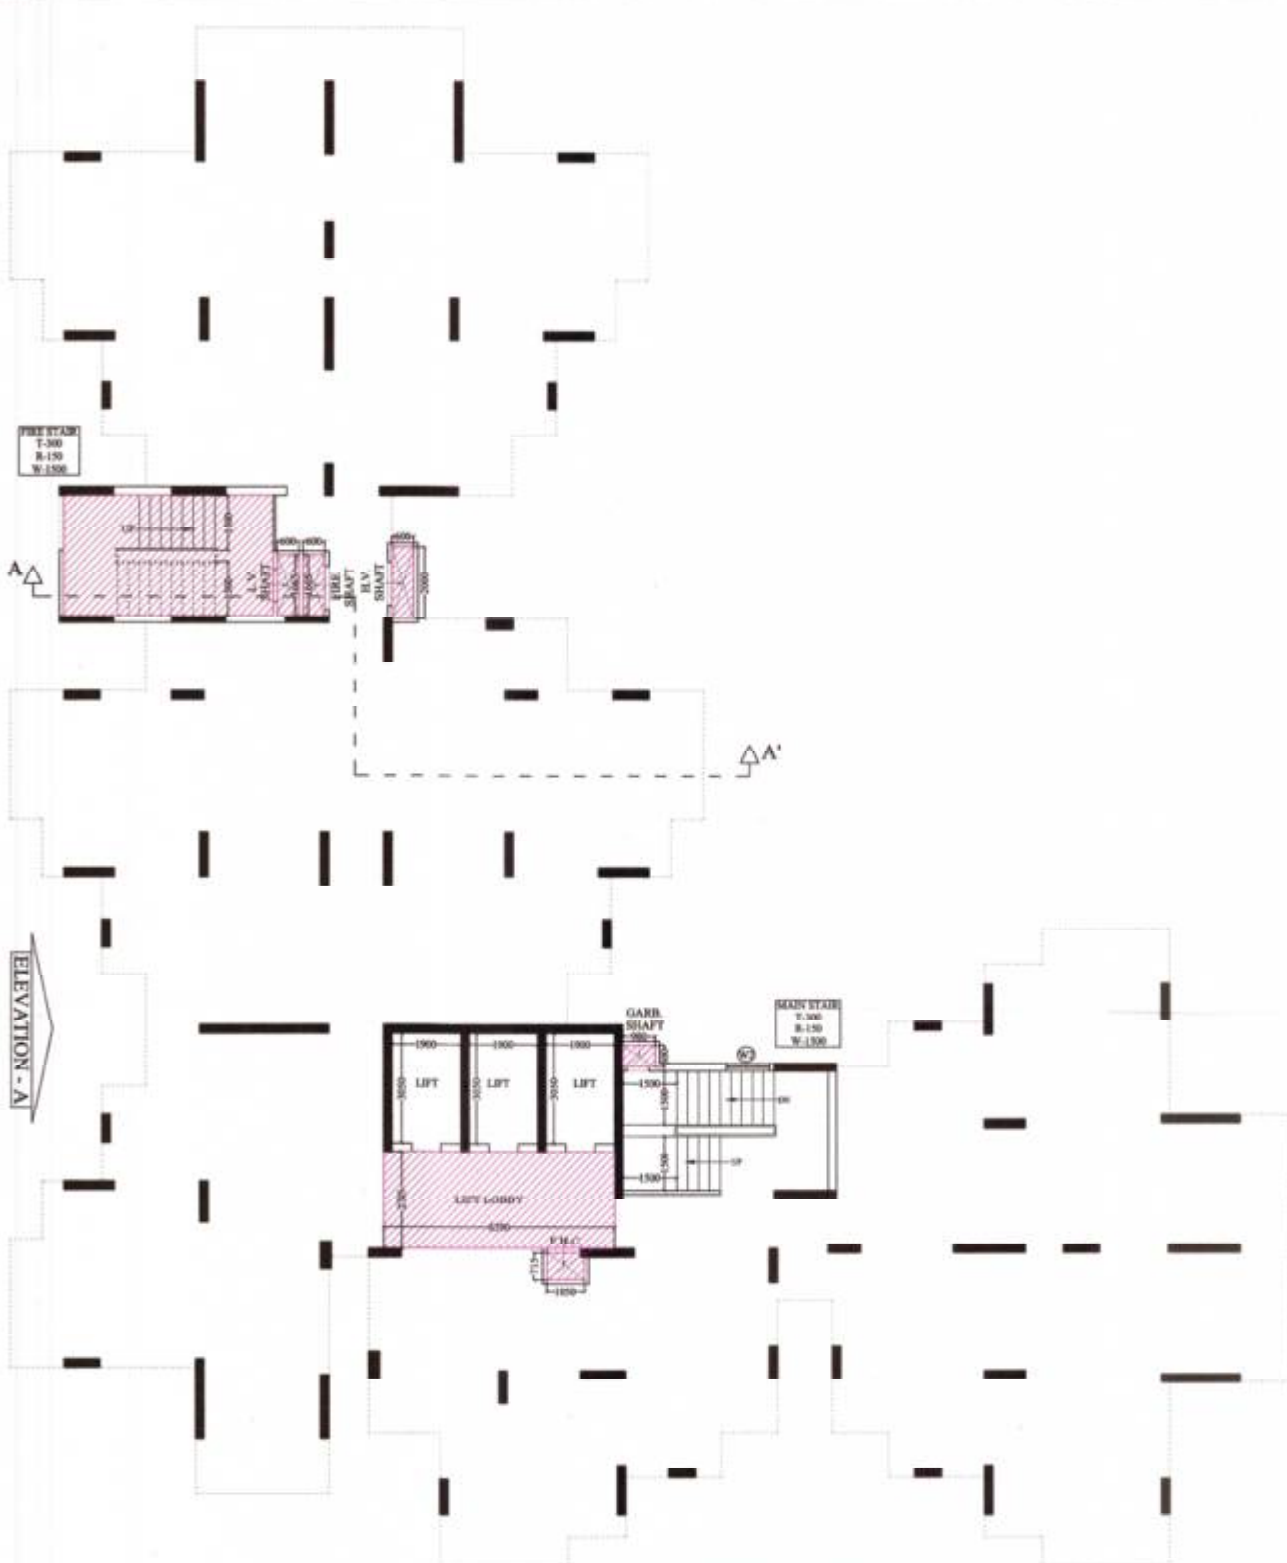

TOWER-AQUA
STILT FLOOR PLAN

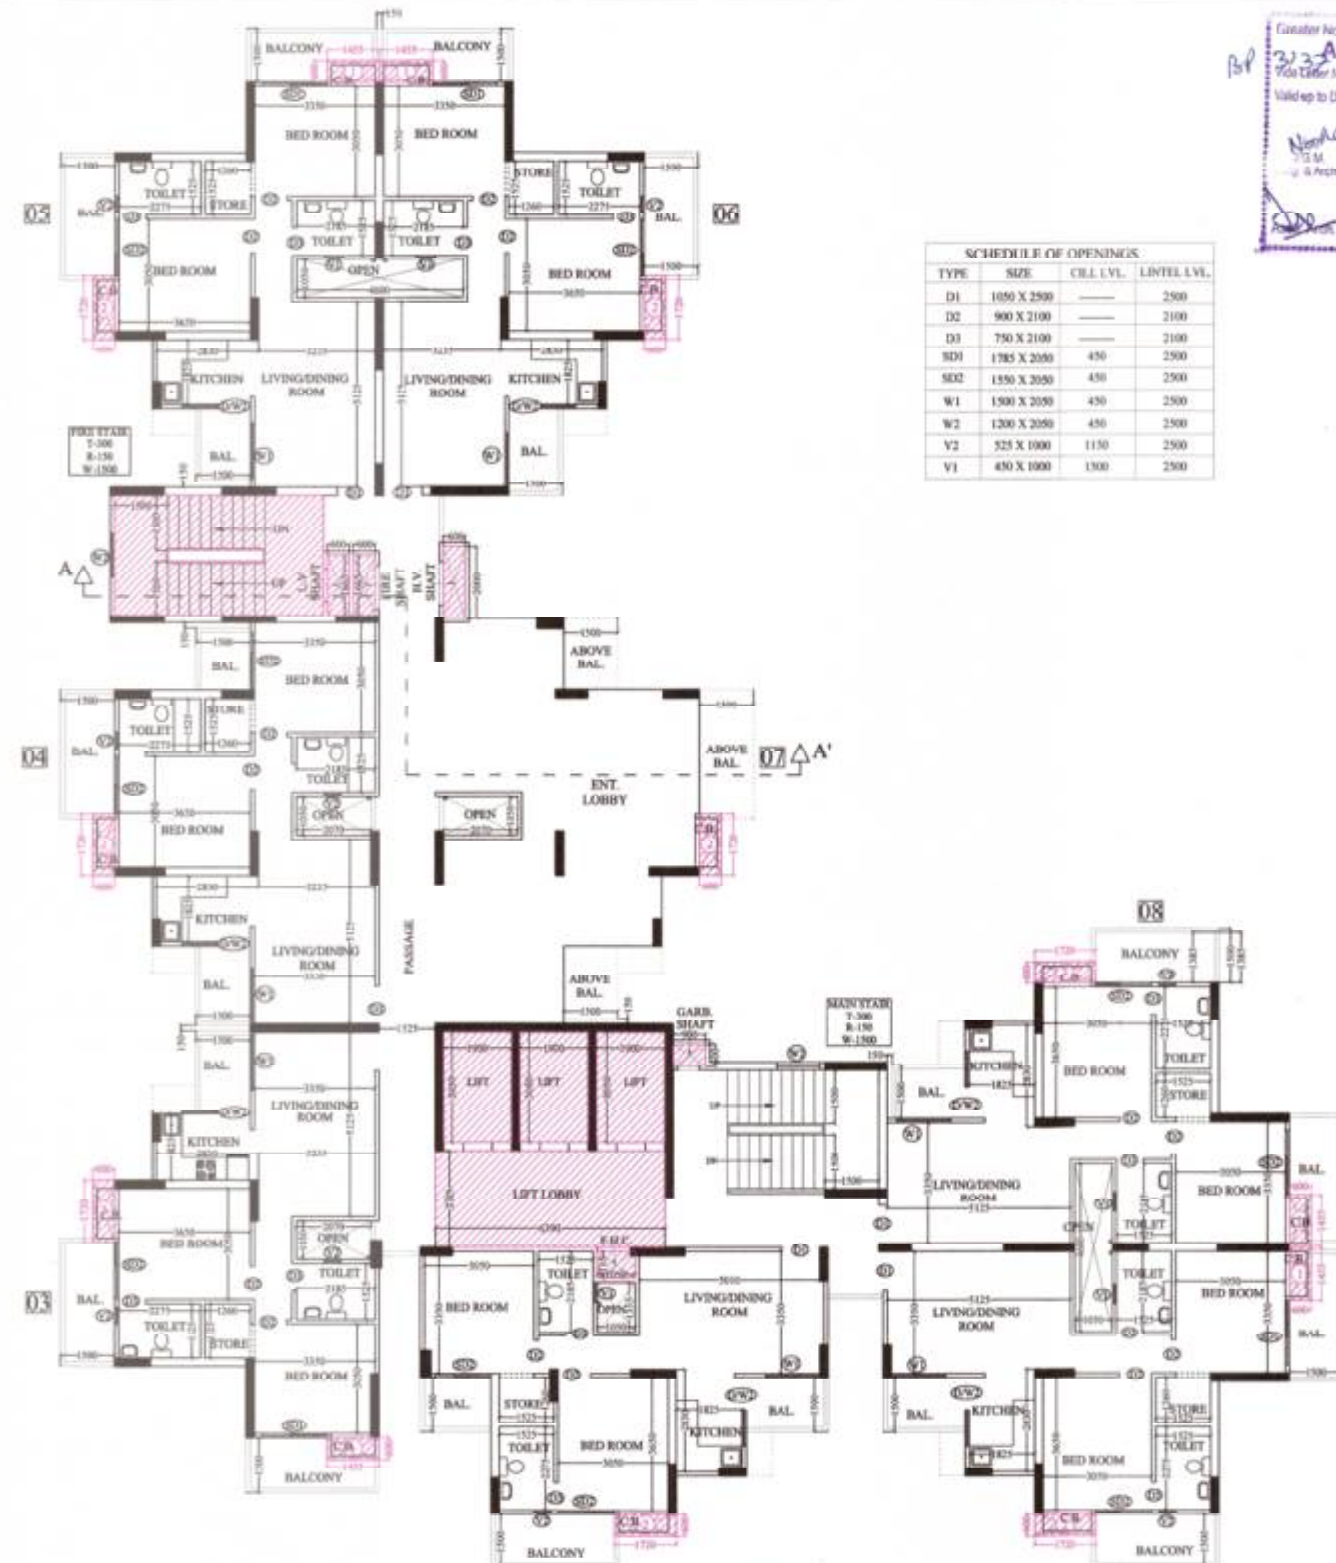

TOWER-AQUA
1ST. FLOOR PLAN

TYPE	SIZE	CHL. LVL.	LINTEL LVL.
D1	1050 X 2500	—	2500
D2	900 X 2100	—	2100
D3	750 X 2100	—	2100
SD1	1785 X 2050	450	2500
SD2	1550 X 2050	450	2500
W1	1500 X 2050	450	2500
W2	1200 X 2050	450	2500
V2	525 X 1900	1150	2500
V1	450 X 1900	1300	2500



PROJECT :-
GROUP HOUSING AT PLOT NO. G4-01F
SECTOR 16, GREATER NOIDA (U.P.)

BUILDERS & PROMOTER :-
M/S ANUSHA ENGG. CONSULTANTS &
CONST. PVT. LTD.
BLOCK V147, B-1, EROS GARDEN, CHARM
WOOD VILLAGE, SURAJKUND ROAD
FARIDABAD, HARYANA.

DRAWING TITLE :- TOWER - AQUA
STILT FLOOR PLAN
1st. FLOOR PLAN

ARCHITECTS :-
Space Designers International
B-14, SECTOR 14, NOIDA
PH: 0522-2666445, 2666446, 2666447
www.spacedesignersindia.com, www.spacedesignersindia.com

DRAWN BY :- CHECKED BY :- SCALE: DATED :-
SUNIL VERMA

APPROVED BY:

ORG. NO. :- 08