



TYPE	SIZE	CLL LVL.	LINTIL LVL.
D1	1050 X 2500	2500	2500
D2	900 X 2100	2100	2100
D3	750 X 2100	2100	2100
SD1	1822 X 2050	450	2500
SD2	1785 X 2050	450	2500
SD3	1590 X 2050	450	2500
SD4	1445 X 2050	450	2500
SD5	1370 X 2050	450	2500
SD6	1180 X 2050	450	2500
DW1	1885 X 2050	1150	2500
DW2	1750 X 2050	1150	2500
DW3	1740 X 2050	1150	2500
W1	1890 X 2050	450	2500
W2	1710 X 2050	450	2500
W3	1425 X 2050	450	2500
V1	435 X 1000	1150	2500
V2	430 X 1000	1300	2500

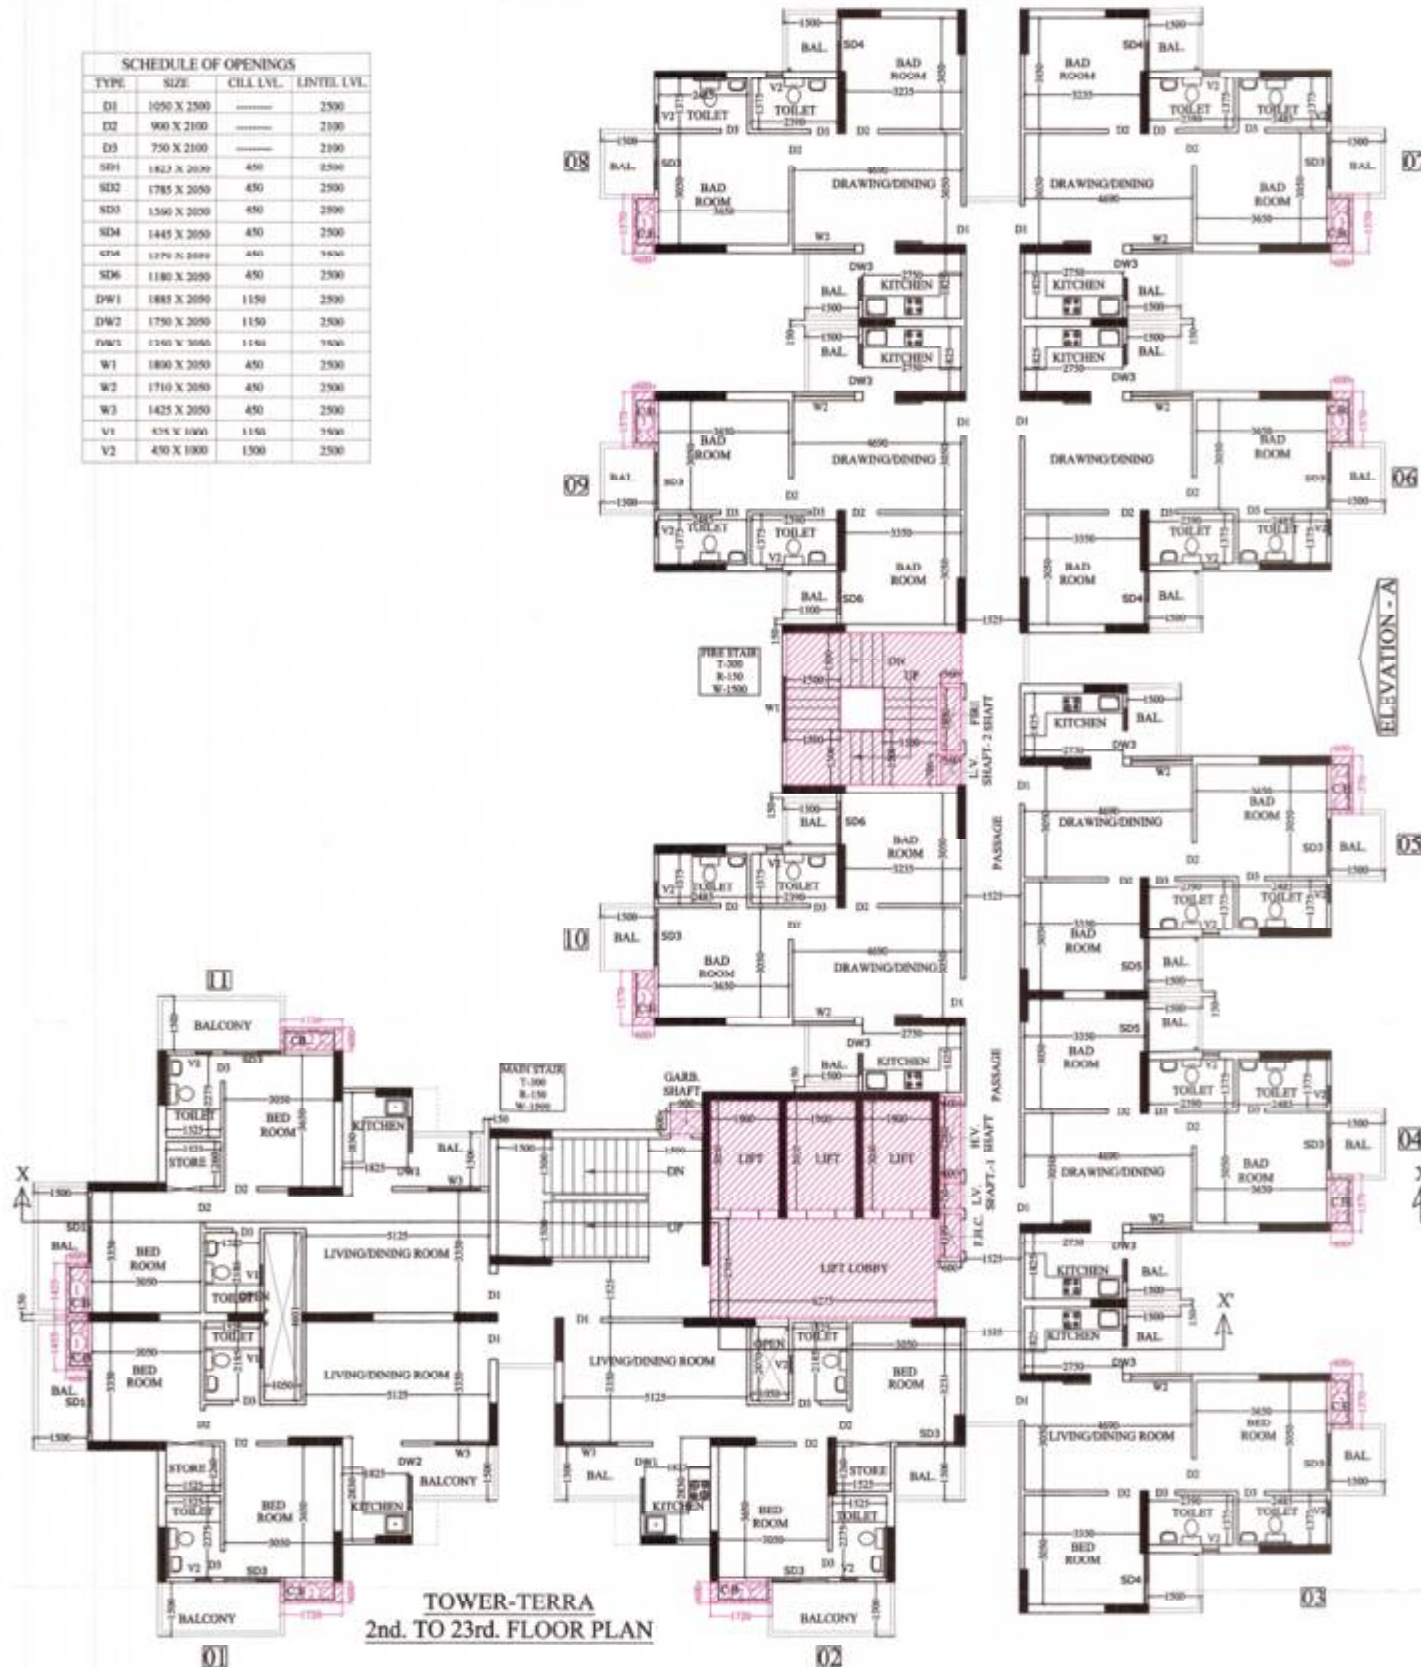

TOWER-TERRA
2nd. TO 23rd. FLOOR PLAN

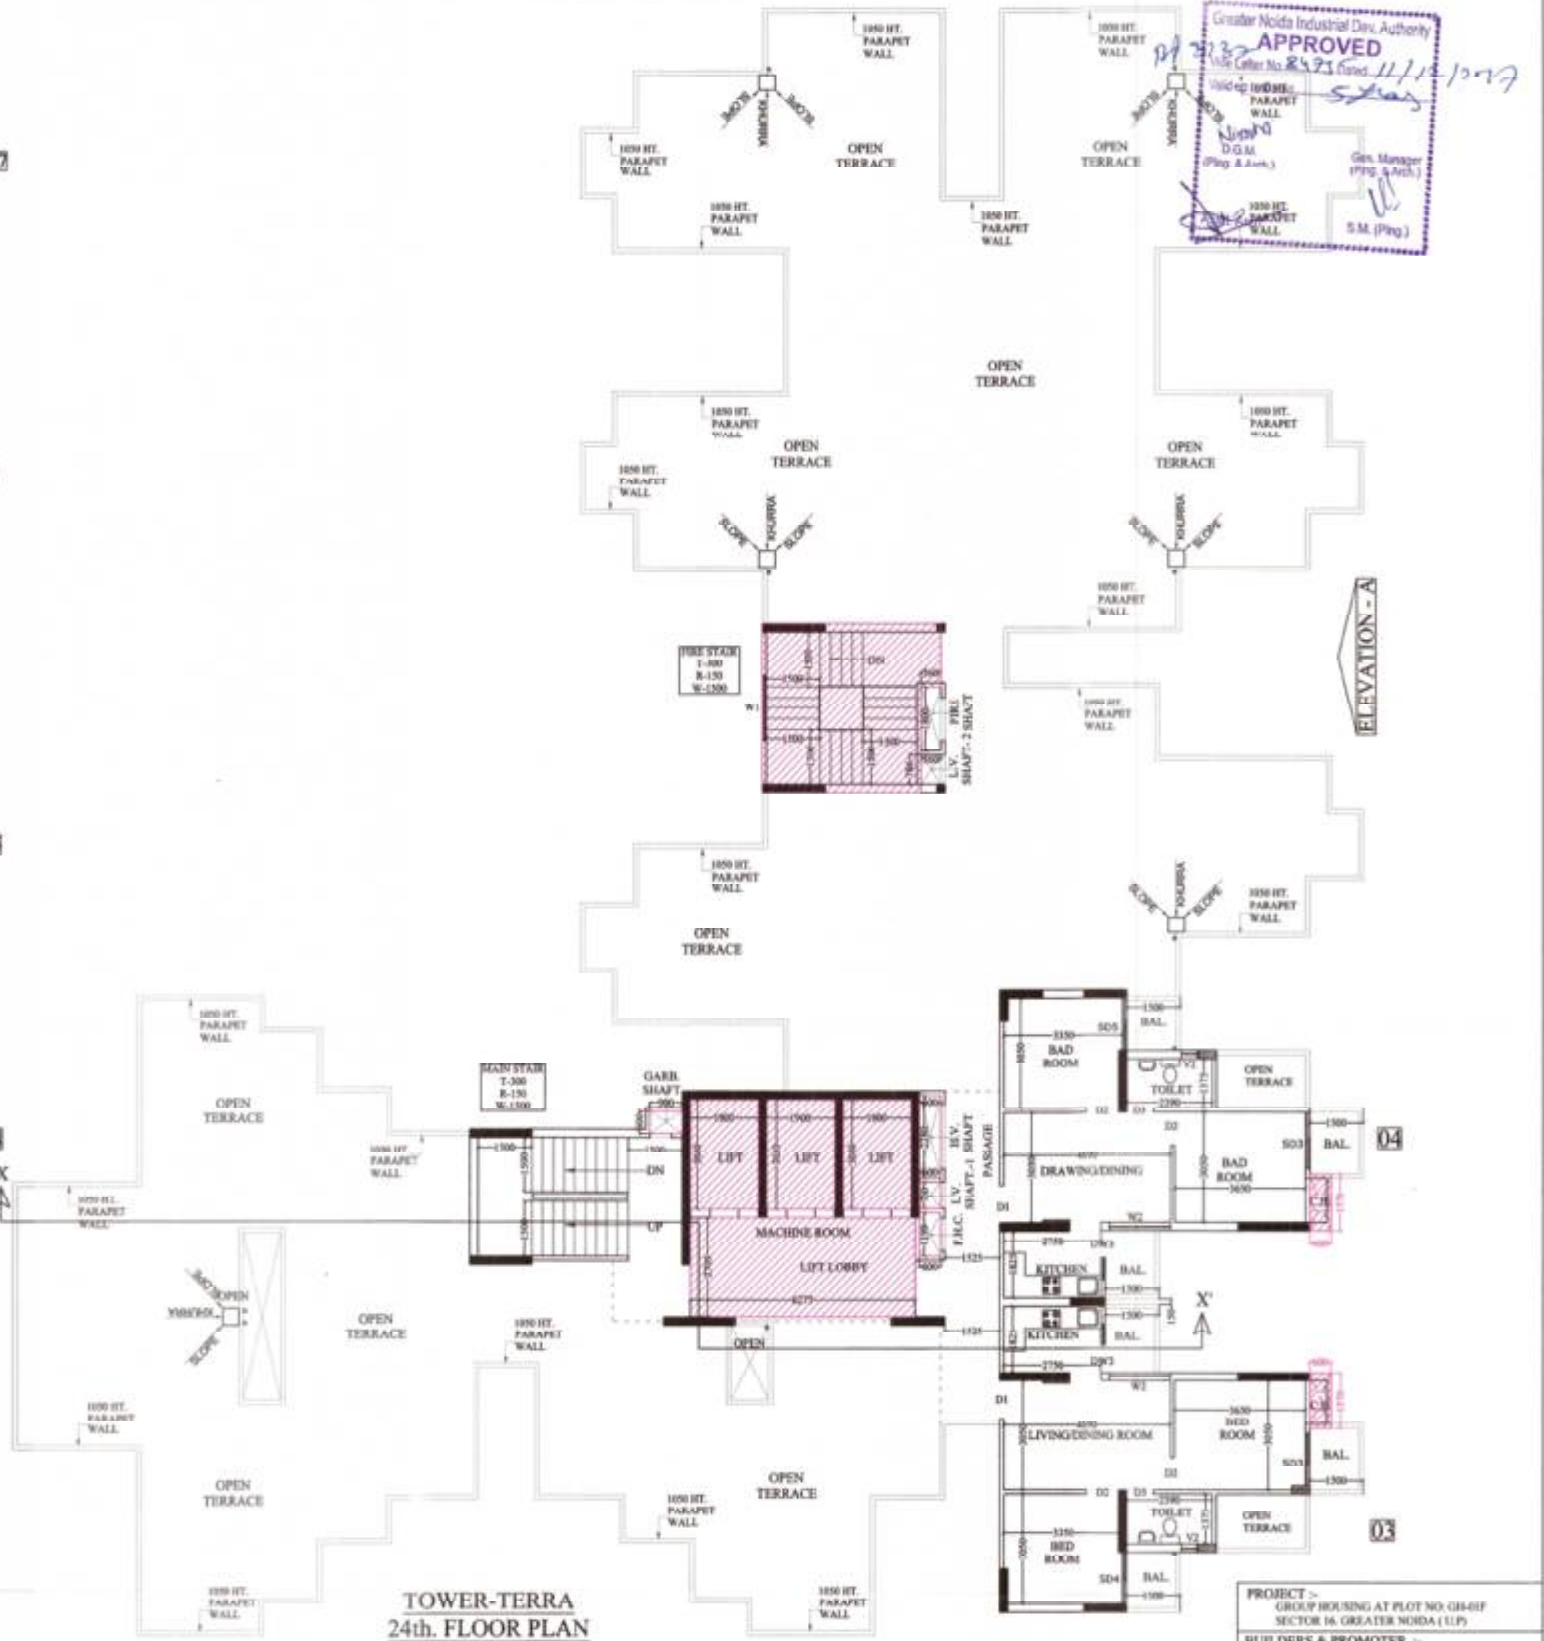

TOWER-TERRA
24th. FLOOR PLAN

PROJECT :-
GROUP HOUSING AT PLOT NO. GH-01F
SECTOR 16, GREATER NOKIA (L.P.)
BUILDERS & PROMOTER :-
M/S ANUSHA ENGG. CONSULTANTS &
CONST. PVT. LTD.
BLOCK UNIT - B-1, BRDG GARDEN, CHANNA
WOOD VILLAGE, SURAJKUND ROAD
FARIDABAD, HARYANA
DRAWING TITLE :- TOWER - TERRA
2nd TO 24th. FLOOR PLAN

ARCHITECTS :-
Space Designers International
B-16, SECTOR 16, GREATER NOKIA
F-110, SURAJKUND ROAD, FARIDABAD
E-MAIL: space@sdil.com, www.sdil.com
DRAWN BY: SAHJIT
CHECKED BY: VISHAL
SCALE: 1:100
SHEET: 1
DATE: 11/11/2017
APPROVED
Gen. Manager
P.P.S. & Arch.
S.M. (Png.)
VISHAL KUMAR
ARCHITECT
DRG.NO.-21