



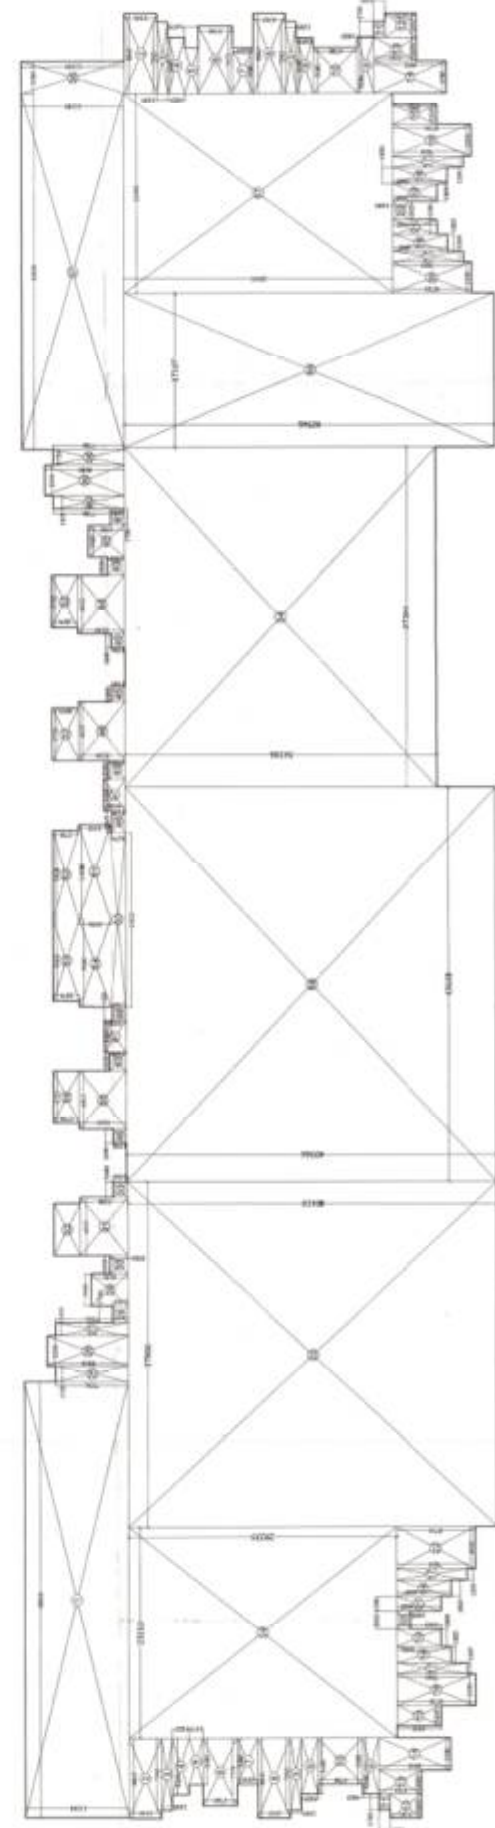

STILT / PODIUM FLOOR PLAN

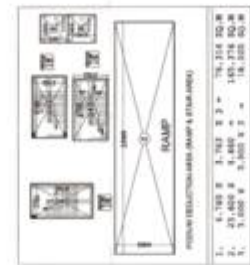

### DETAIL OF TOTAL PODIUM AREA

[illegible]

TOTAL STREET AREA = NORTH BL. + NORTH RD. + NORTH AL. + POWER AL.  
= 871,432 + 471,473 + 726,488 + 726,488  
= 1,995,781 SQ. M.

NET PAVED SIDEWALK AREA = TOTAL PAVED AREA - TOTAL STREET AREA  
= 897,432 - 1,995,781

NET PAVED PARKING AREA = NET PAVED AREA - PAVED SIDEWALK AREA  
= 123,241 - 294,680

**PROJECT 1:-**  
PROPOSED GROUP HOUSING AT PLOT  
NO. GH-01F SECTOR 16, GREATER NOIDA  
(U.P.)

**BUILDERS & PROMOTER :-**  
M/S ANUSHA ENGG. CONSULTANTS &  
CONST. PVT LTD.  
BLOCK V/47, B-1, EROS GARDEN, CHARM  
WOOD VILLAGE, SURAJKUND ROAD  
FARIDABAD, HARYANA.

DRAWING TITLE :-  
STILT / PODIUM FLOOR PLAN  
DETAIL OF TOTAL PODIUM AREA



**Architects :**  
**Space Designers International**  
**Architects Pty. Ltd.**

**Space Designers**  
architects & planners

|      |        |       |          |        |          |
|------|--------|-------|----------|--------|----------|
| DATE | <DATE> | WALSH | <OFFICE> | ALBANY | <ALBANY> |
| DATE | <DATE> | WALSH | <OFFICE> | ALBANY | <ALBANY> |

| Category    | Value | Unit |
|-------------|-------|------|
| Category 1  | 100   | kg   |
| Category 2  | 200   | kg   |
| Category 3  | 300   | kg   |
| Category 4  | 400   | kg   |
| Category 5  | 500   | kg   |
| Category 6  | 600   | kg   |
| Category 7  | 700   | kg   |
| Category 8  | 800   | kg   |
| Category 9  | 900   | kg   |
| Category 10 | 1000  | kg   |

Accounting, Economics & Construction (100-1200)

100



1



ARCHITECT SIGNATURE \_\_\_\_\_

|                 |              |
|-----------------|--------------|
| OWNER SIGNATURE | DRG. No. 1-0 |
|-----------------|--------------|