




APPROVED
30/03/2018
Valid up to 03/04/2018

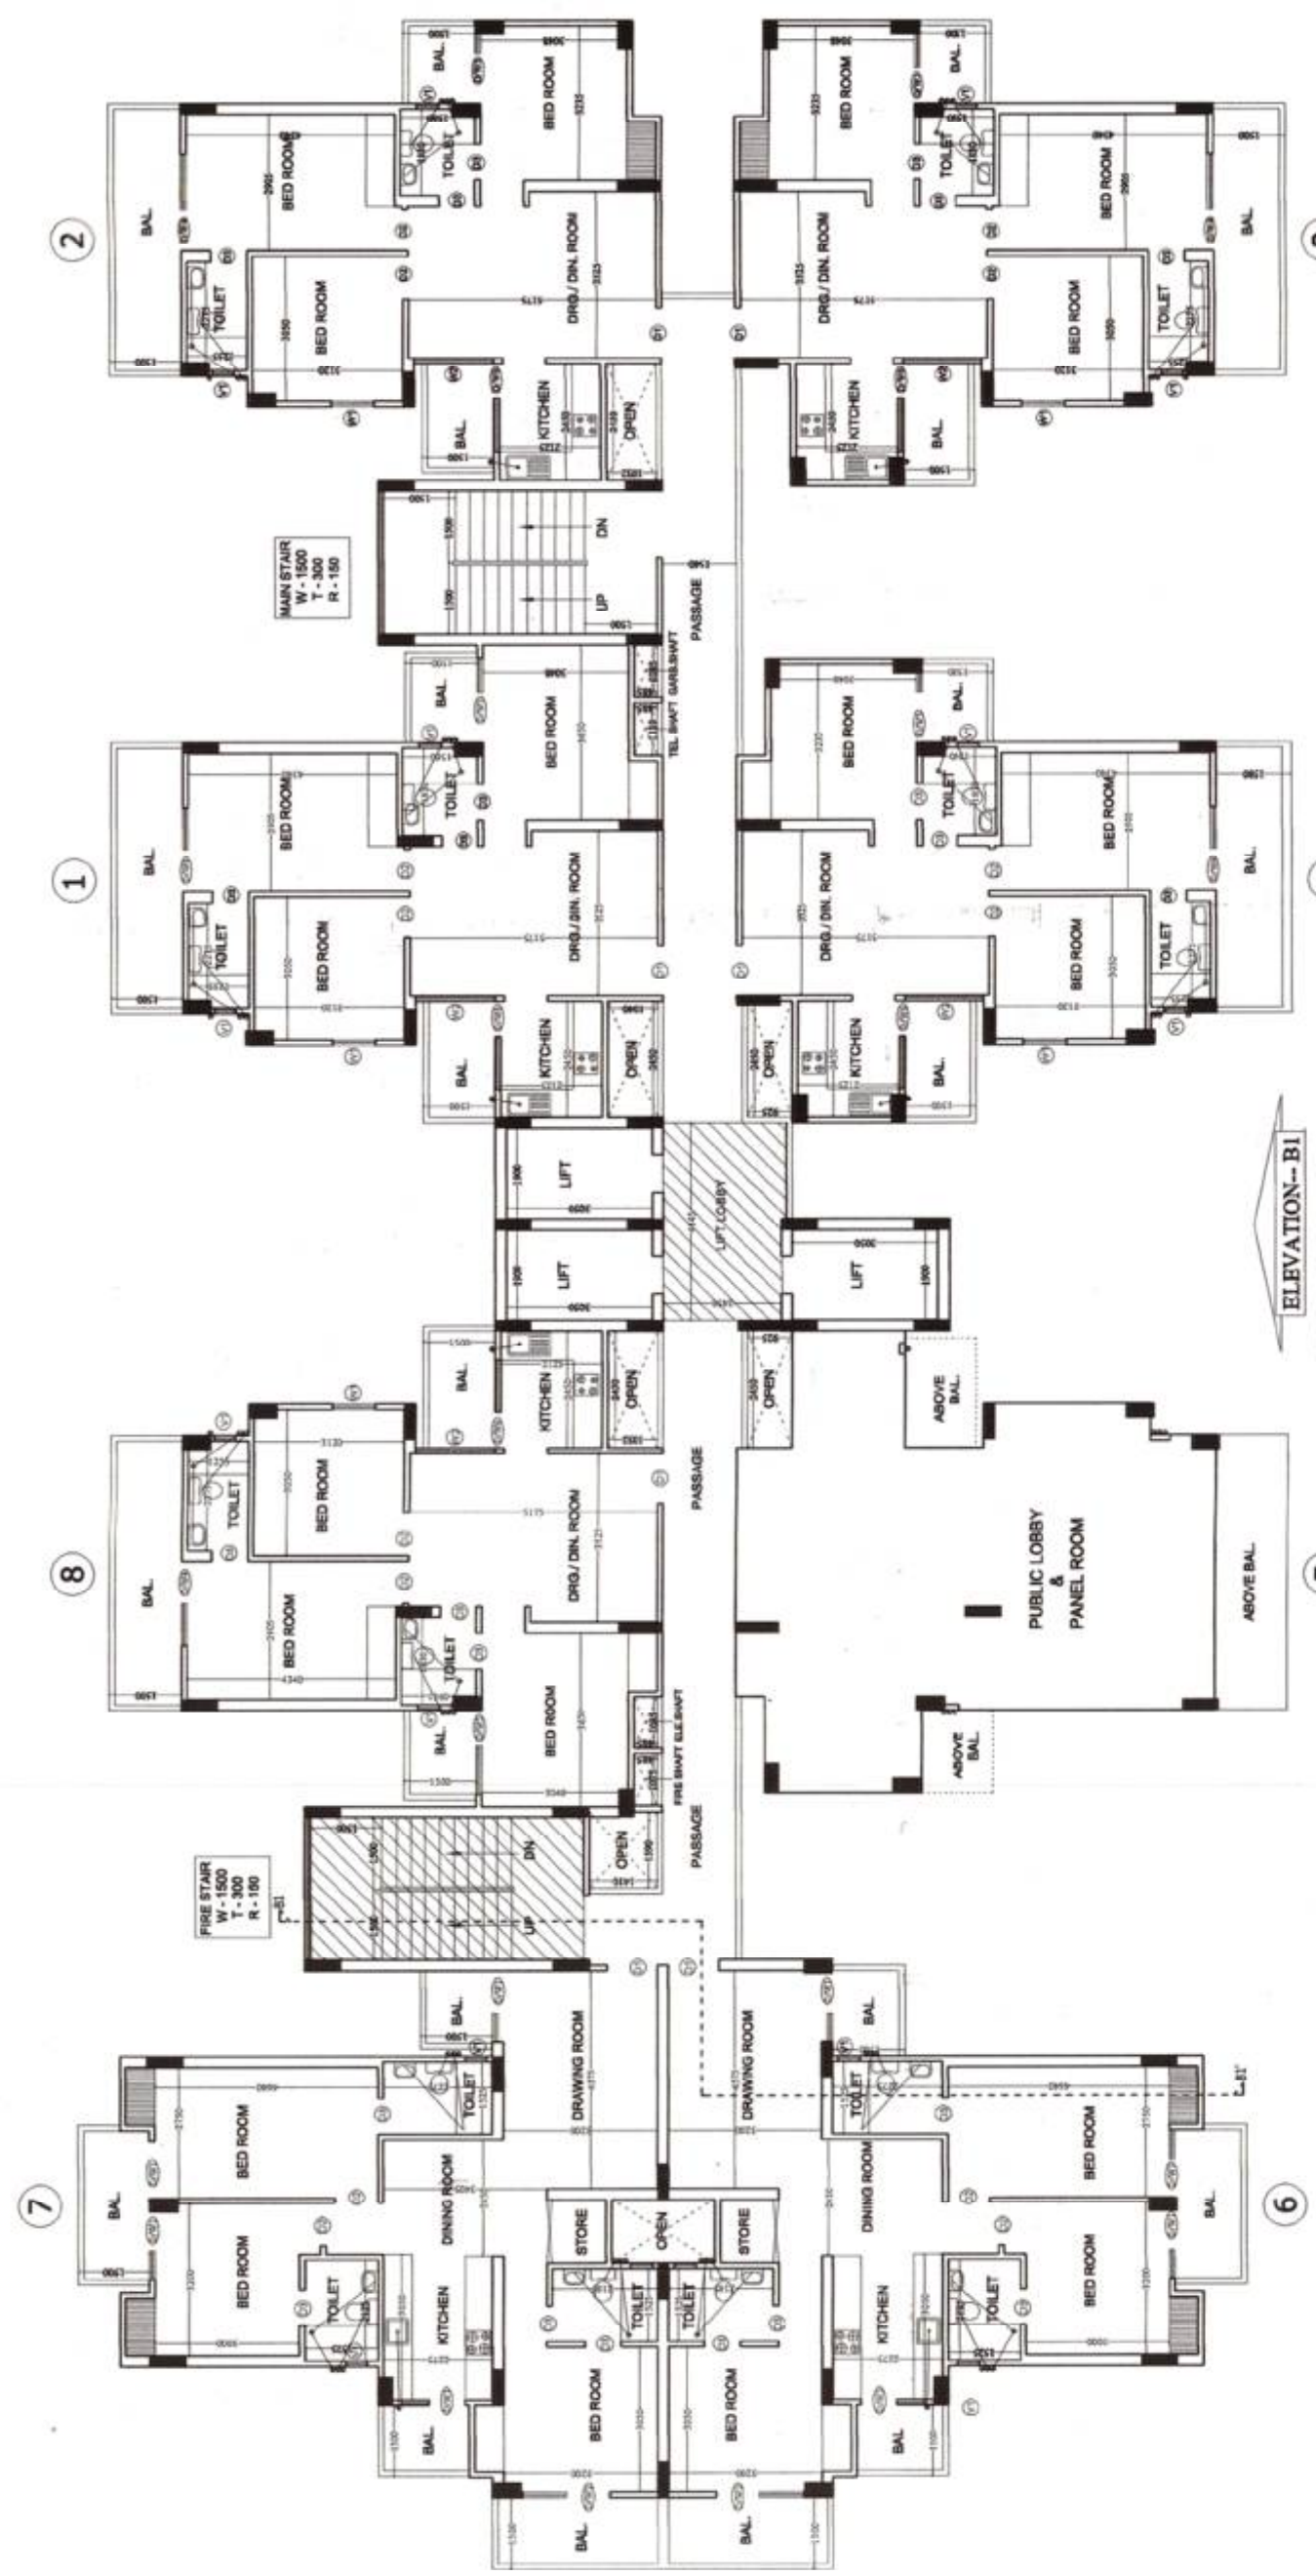


ELEVATION-B1
TOWER - B1
1st FLOOR PLAN

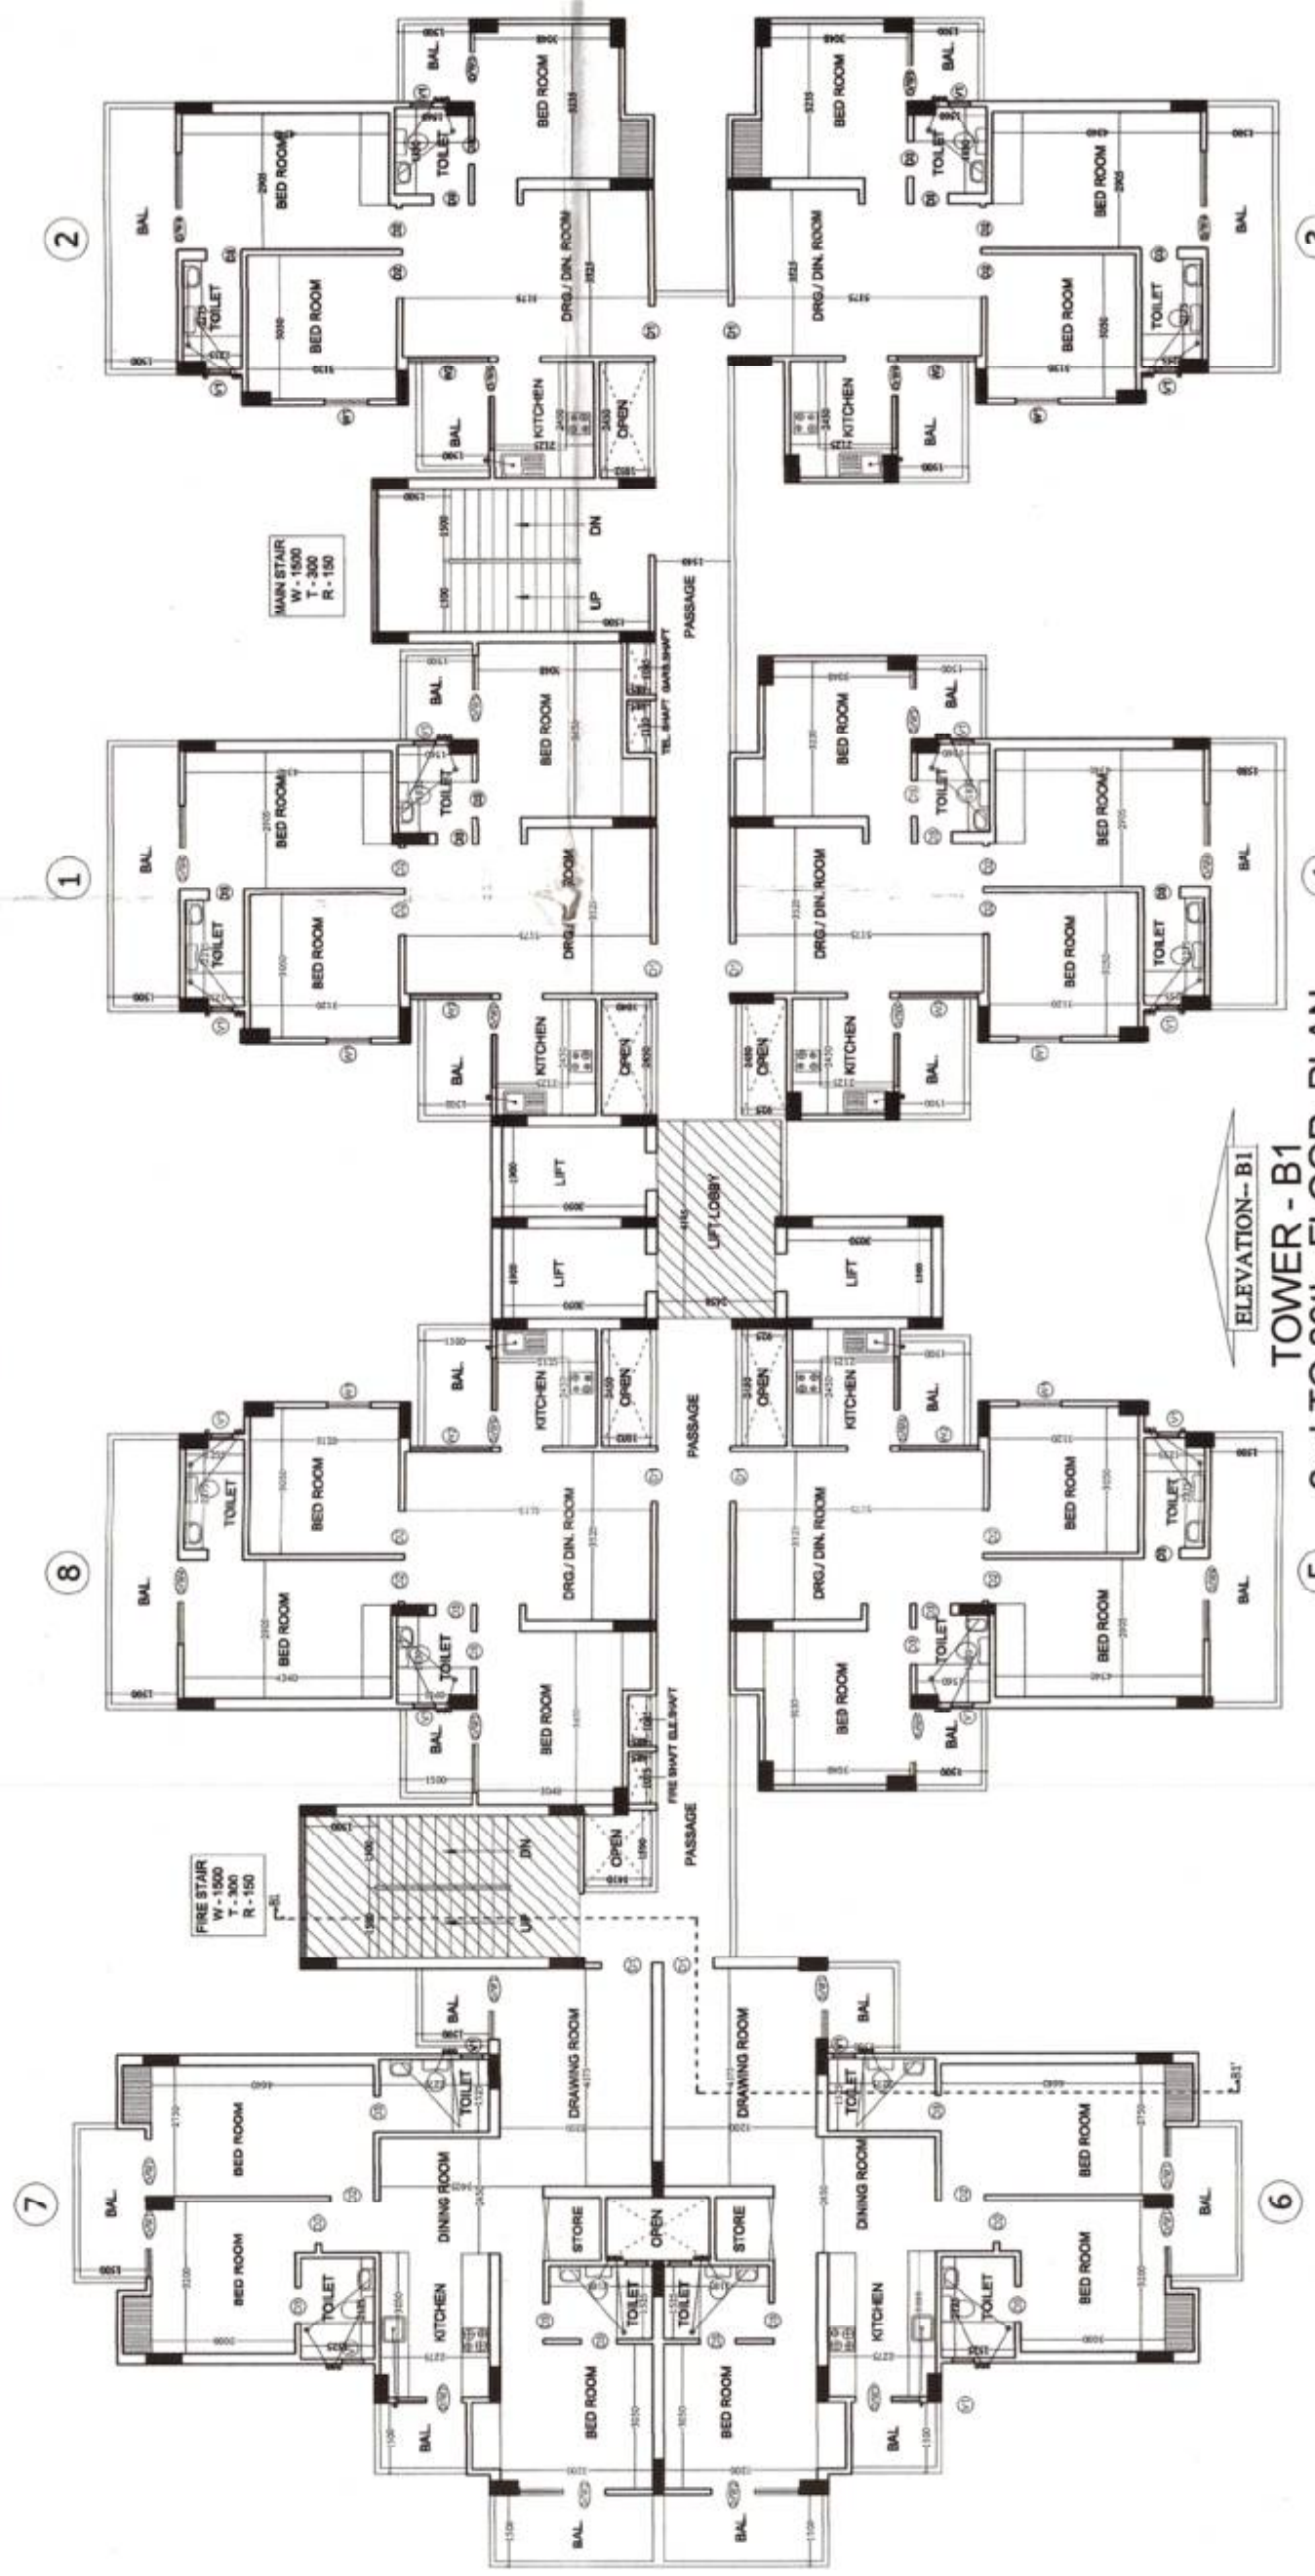


ELEVATION-B1
TOWER - B1
2nd TO 23th FLOOR PLAN

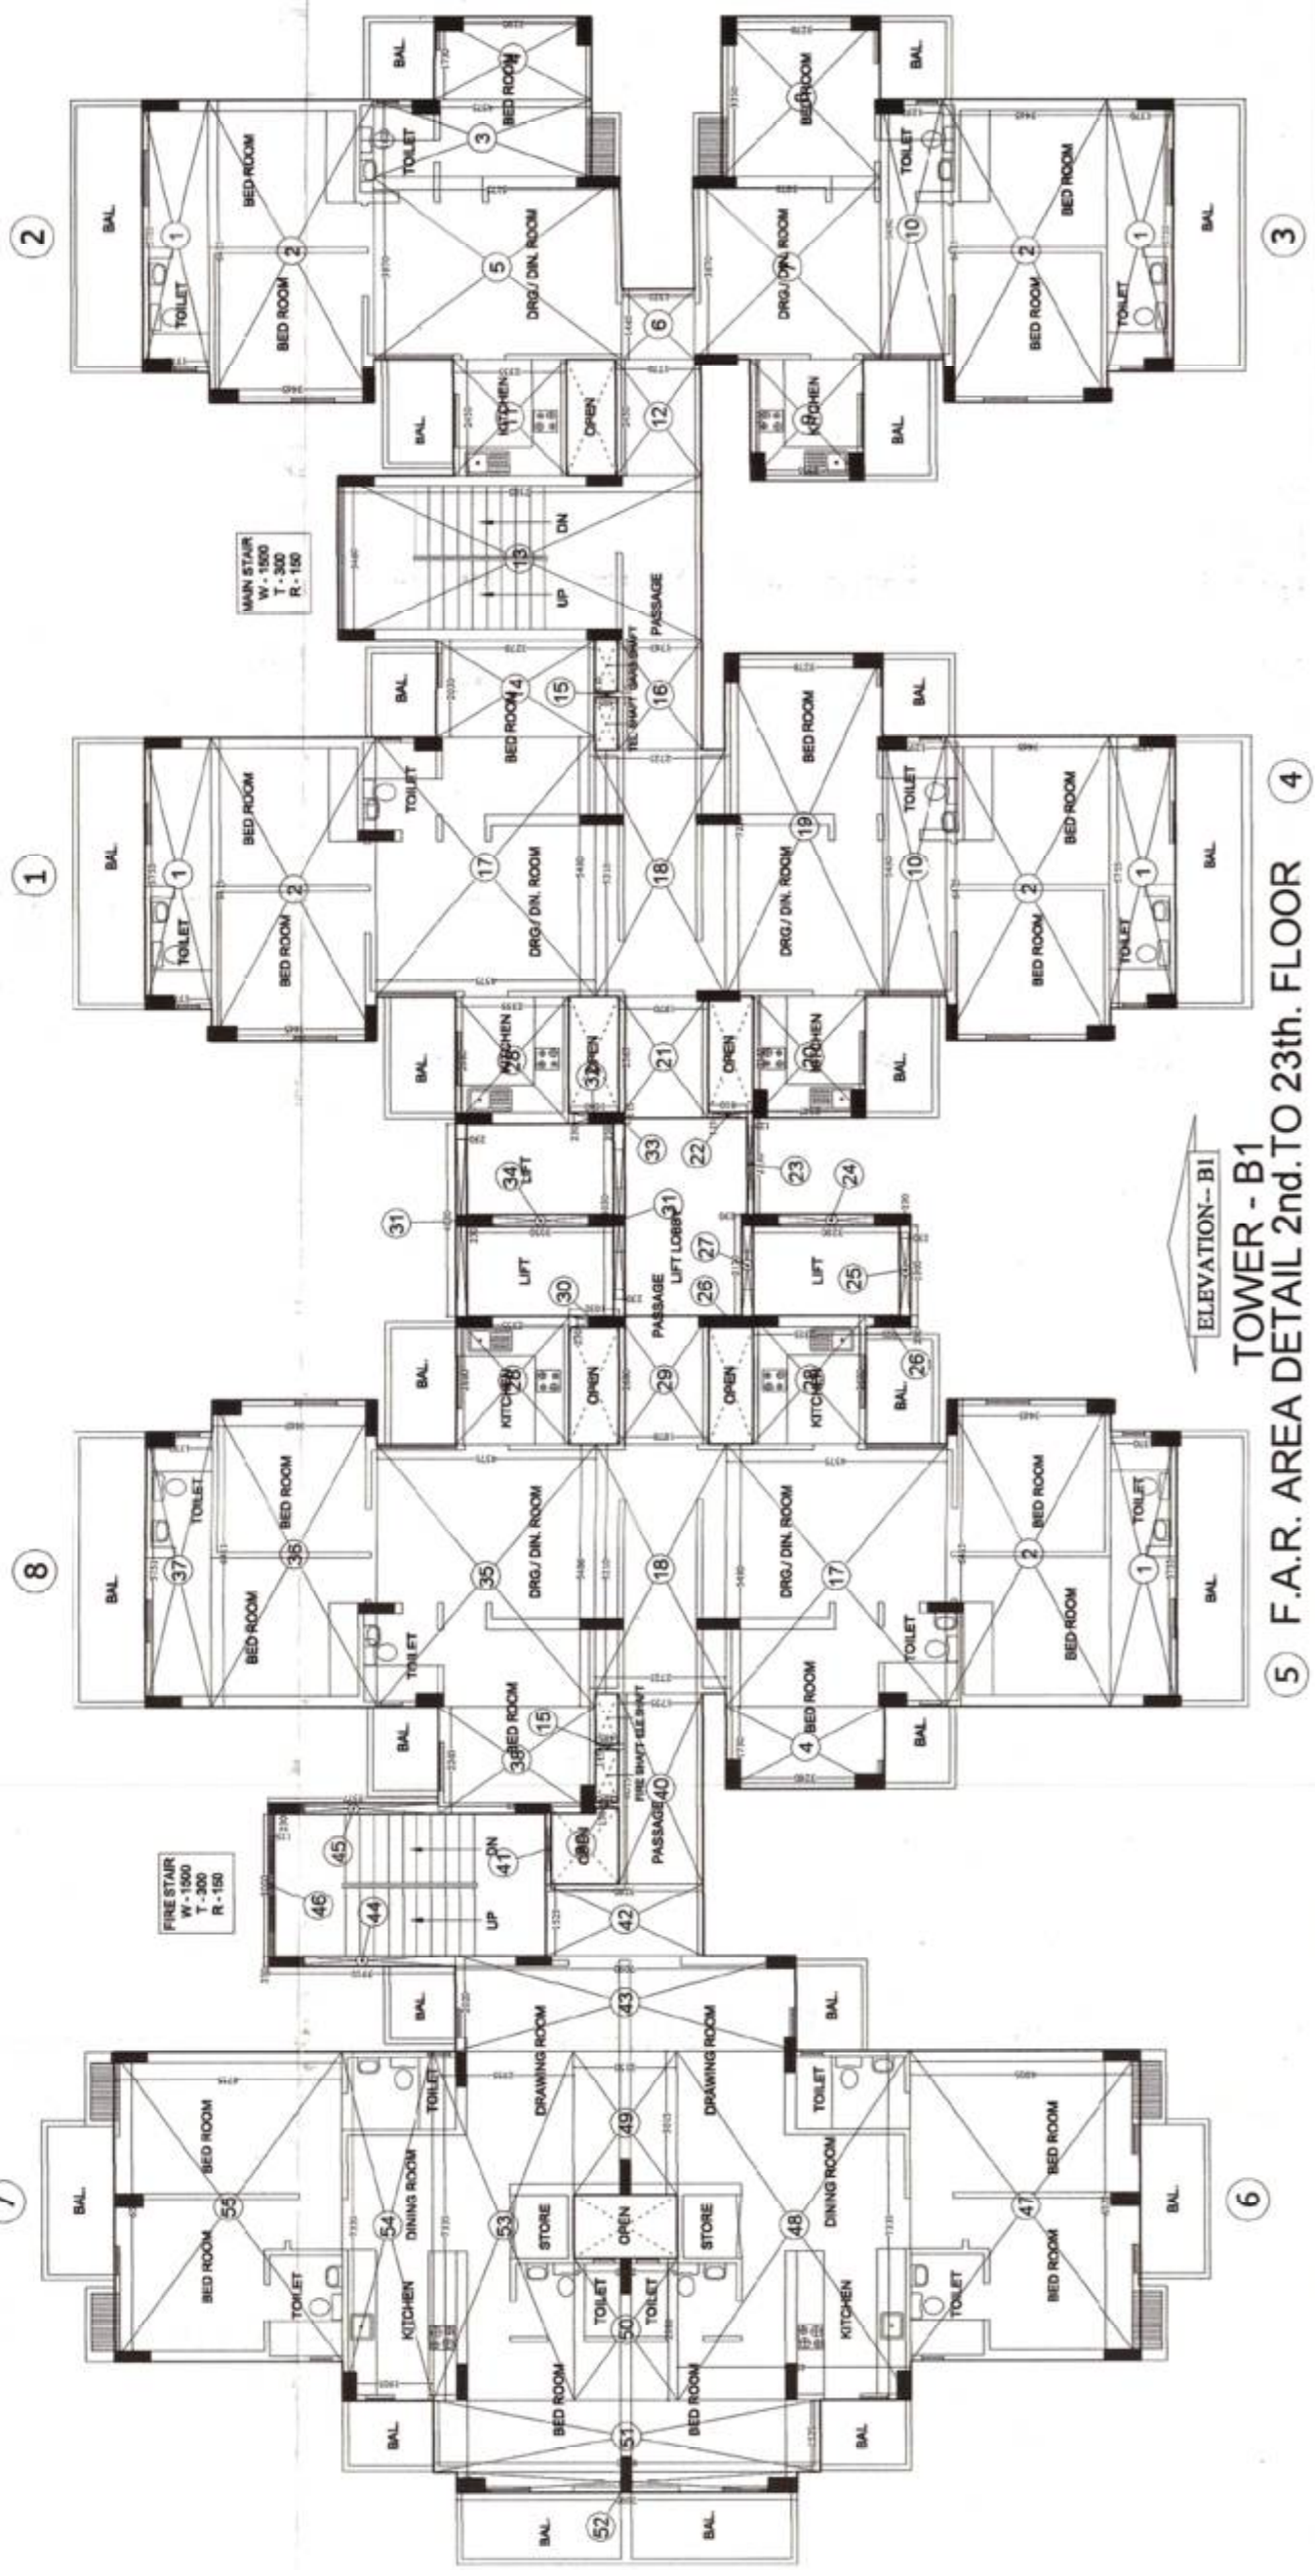


ELEVATION-B1
TOWER - B1
23th FLOOR PLAN

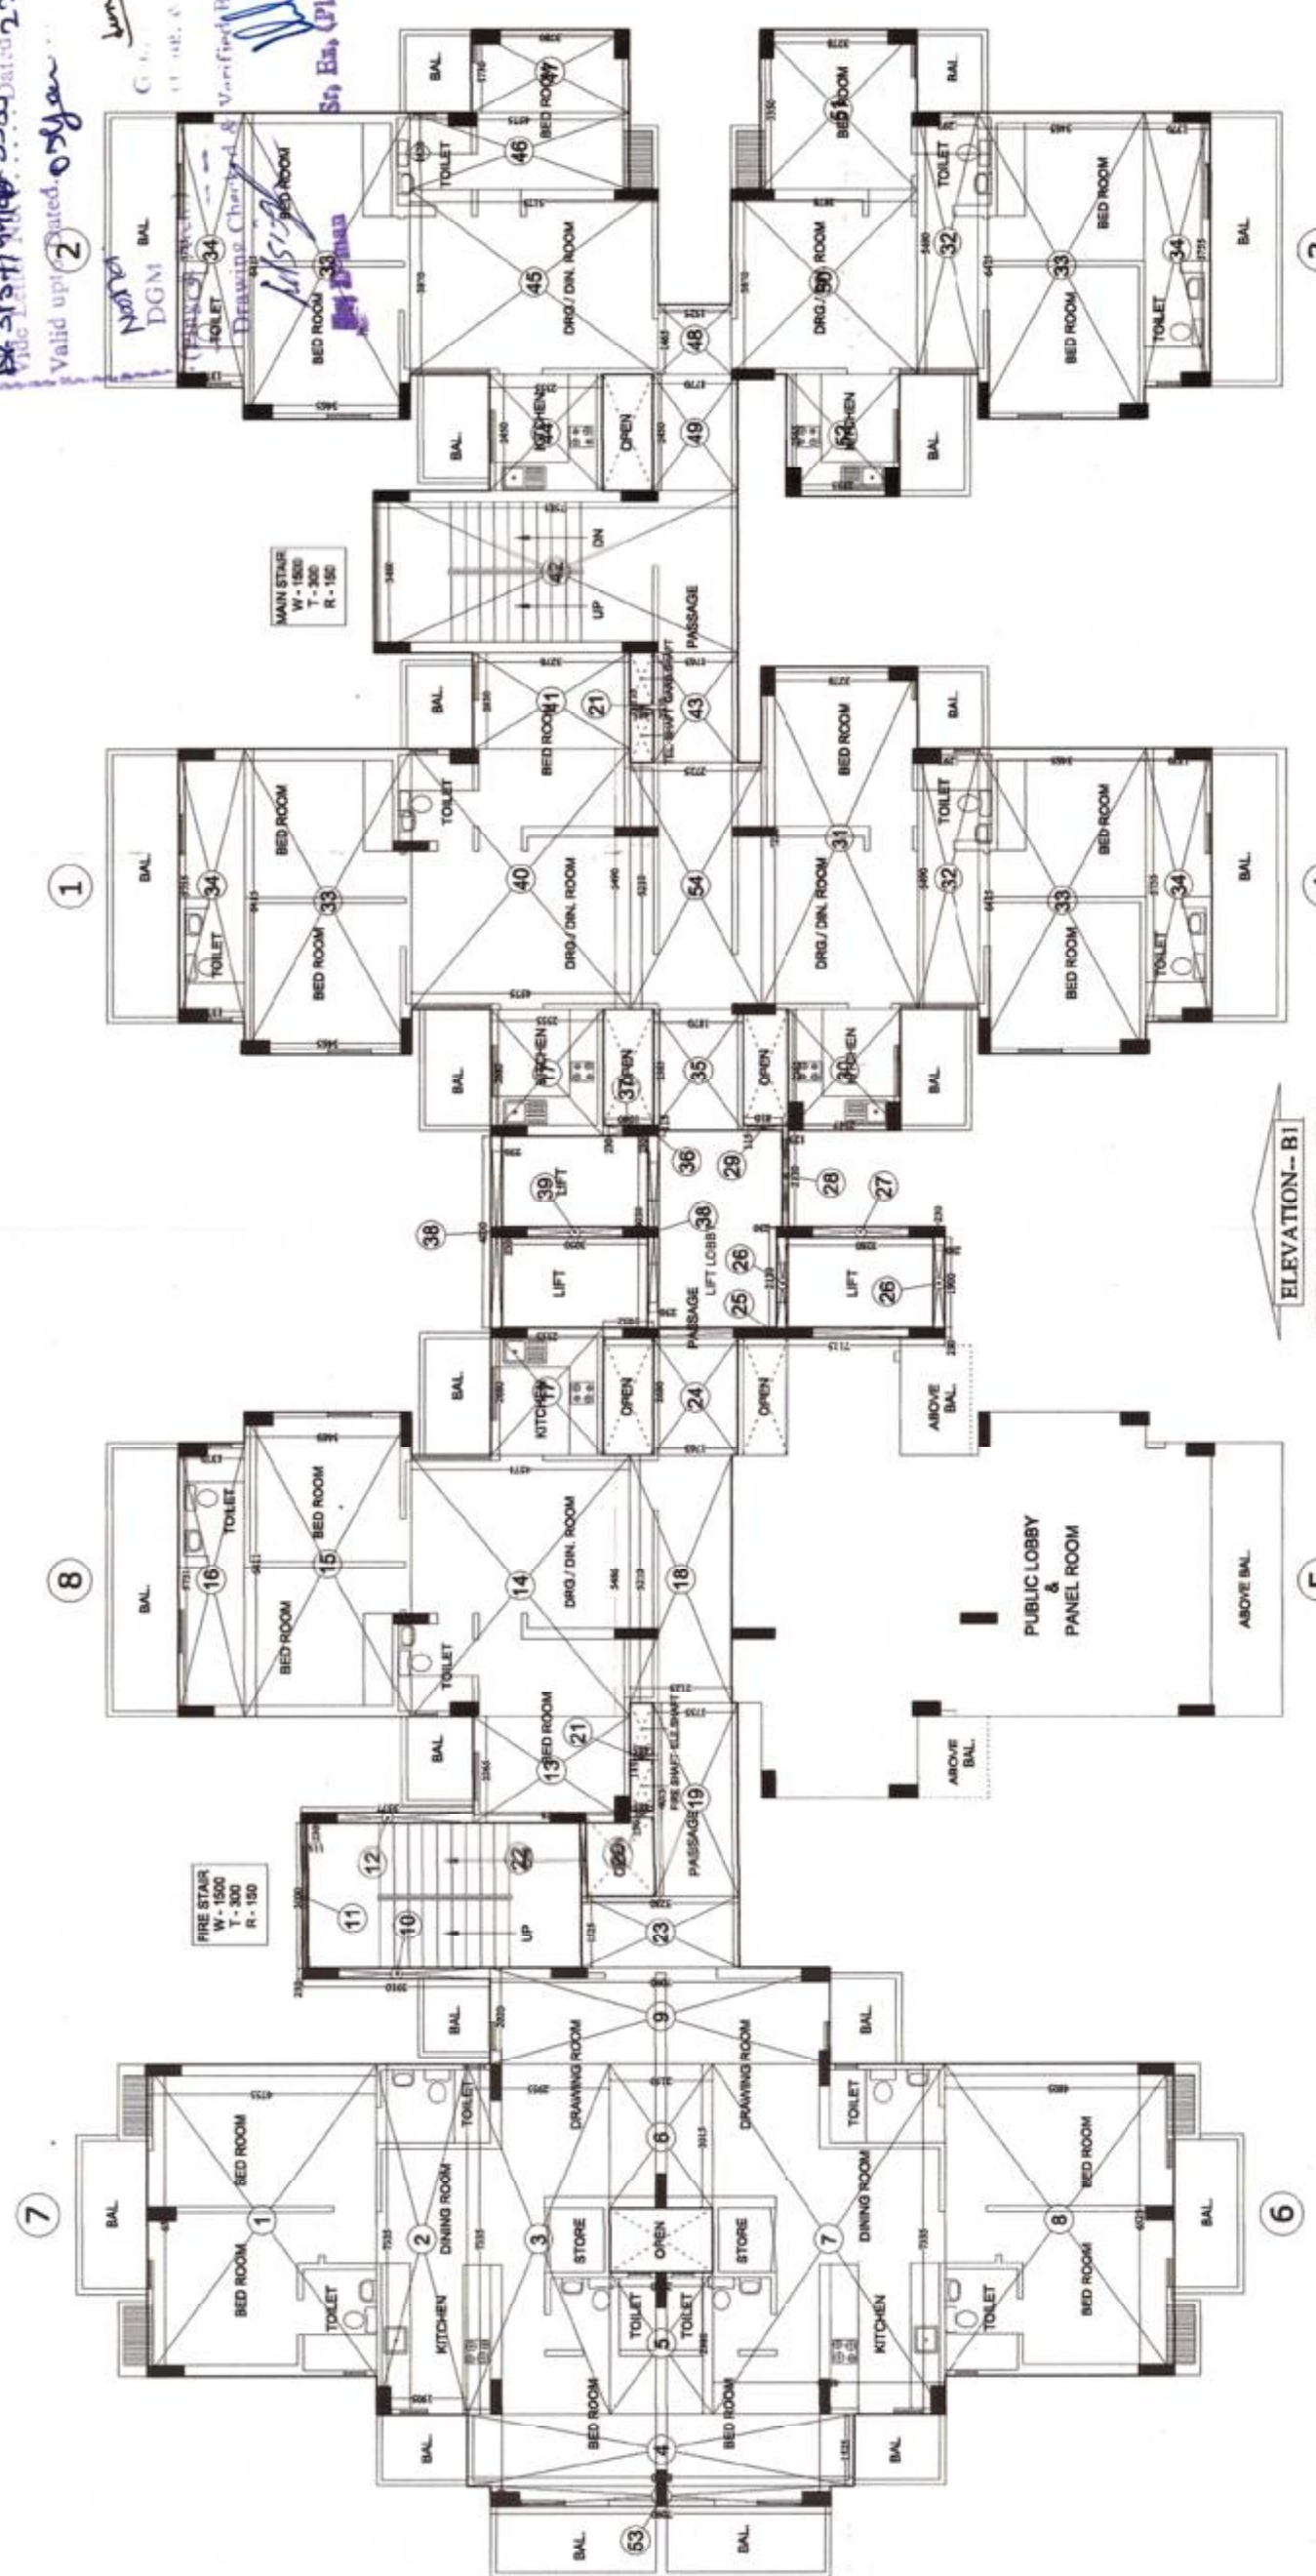

ELEVATION-B1
TOWER - B1
1st FLOOR PLAN

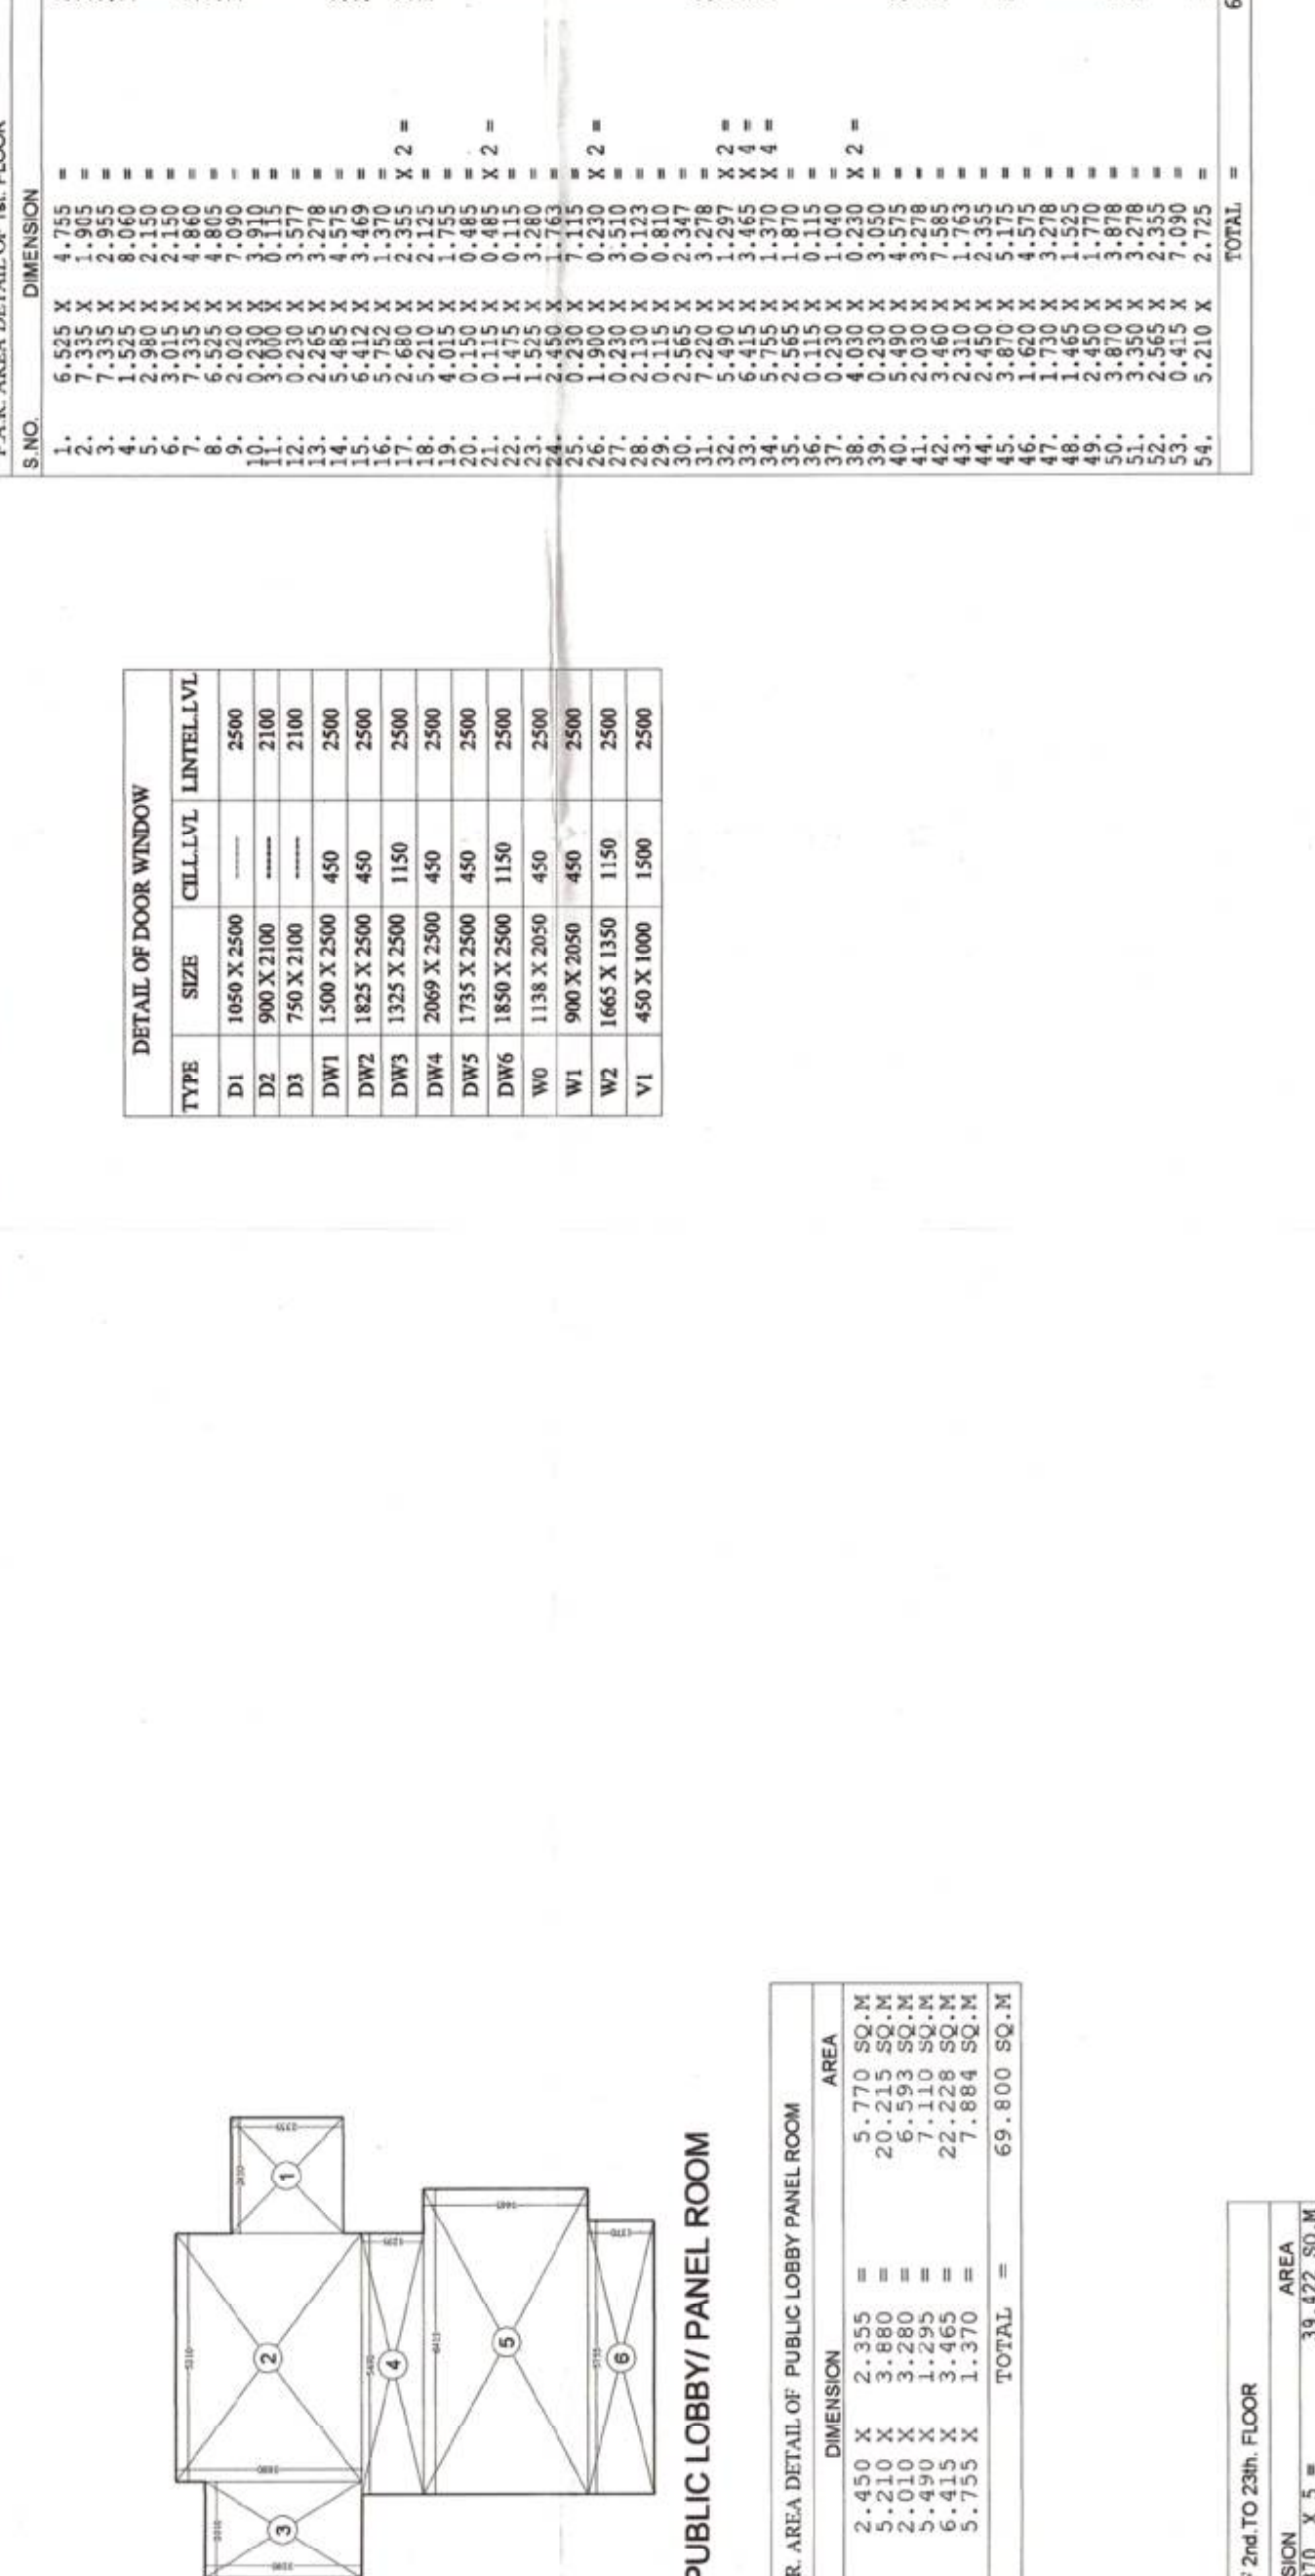

ELEVATION-B1
TOWER - B1
2nd TO 23th FLOOR PLAN

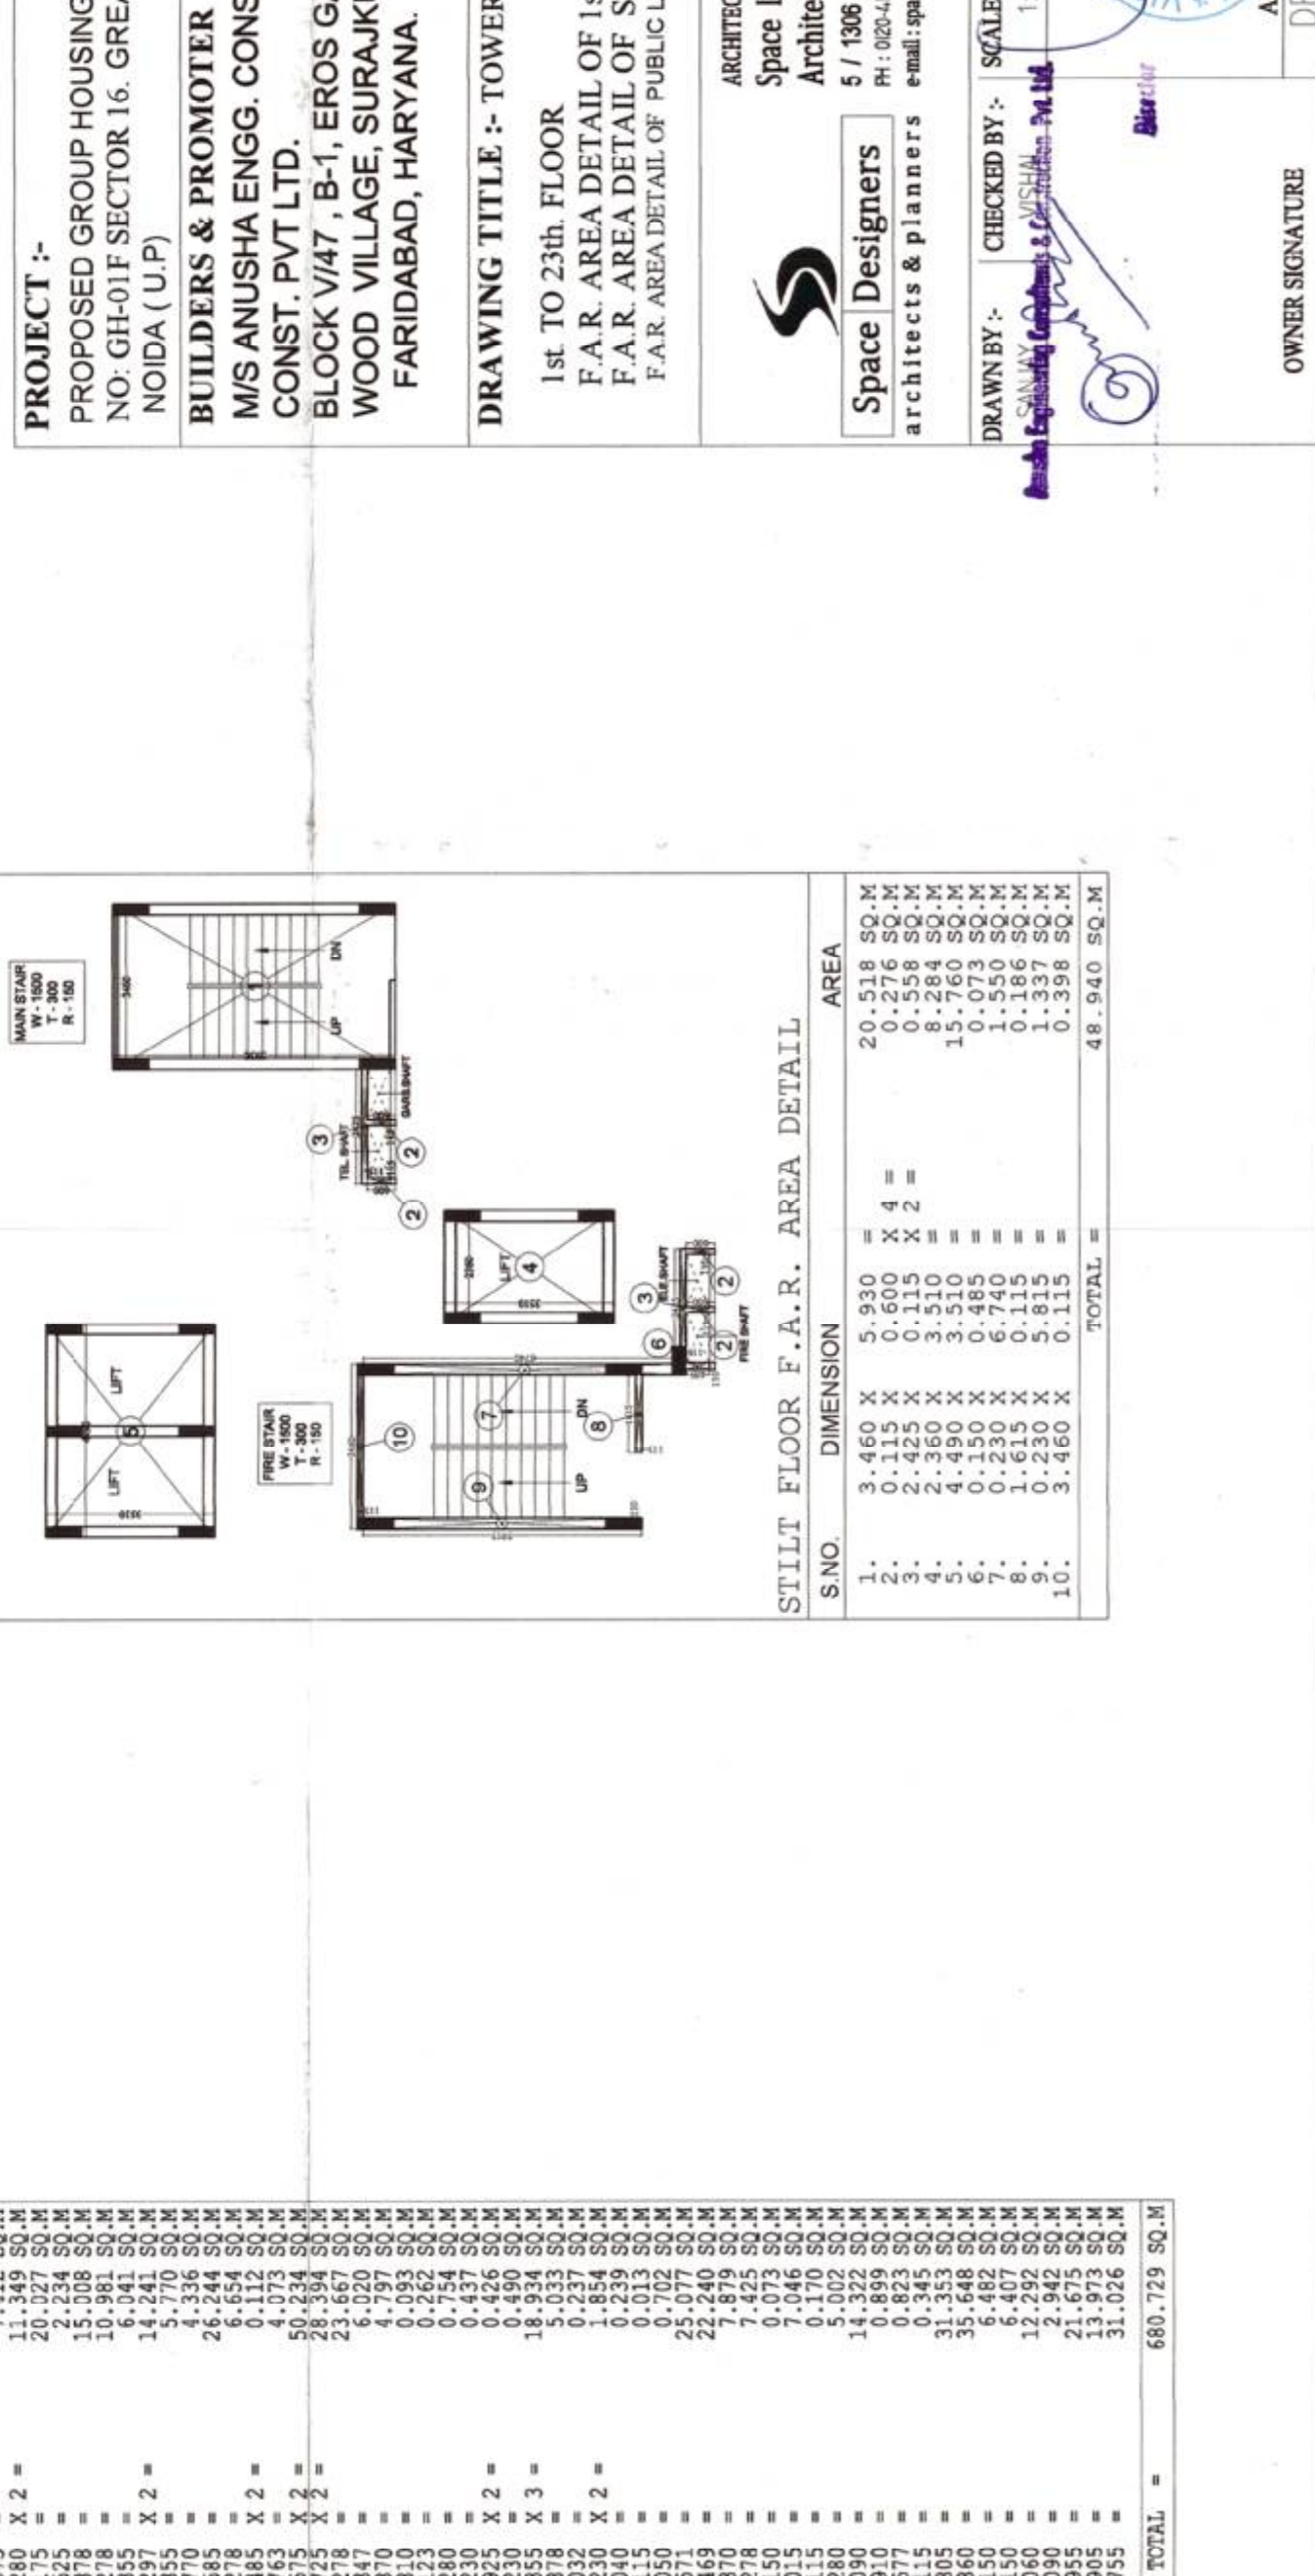


ELEVATION-B1
TOWER - B1
23th FLOOR PLAN

TYPE	SIZE	CELL LVL	INTELLVL
D1	1650 X 2500	2500	
D2	900 X 2100	2100	
D3	750 X 2100	2100	
DW1	1500 X 2500	450	2500
DW2	1825 X 2500	450	2500
DW3	1325 X 2500	1150	2500
DW4	2069 X 2500	450	2500
DW5	1735 X 2500	450	2500
DW6	1850 X 2500	1150	2500
W0	1138 X 2050	450	2500
W1	900 X 2050	450	2500
W2	1665 X 1350	1150	2500
V1	450 X 1000	1500	2500

PUBLIC LOBBY / PANEL ROOM

S.NO.	2.450 X	2.355 X	5.770 SQ.M
1.	2.450 X	2.355 X	5.770 SQ.M
2.	2.450 X	2.355 X	5.770 SQ.M
3.	2.450 X	2.355 X	5.770 SQ.M
4.	2.450 X	2.355 X	5.770 SQ.M
5.	2.450 X	2.355 X	5.770 SQ.M
6.	2.450 X	2.355 X	5.770 SQ.M
TOTAL			69.800 SQ.M

S.NO.	F.A.R. AREA DETAIL OF 1 st FLOOR	DIMENSION	AREA
1	XXXX	4.155	1.06
2	XXXX	4.155	1.06
TOTAL			61.06

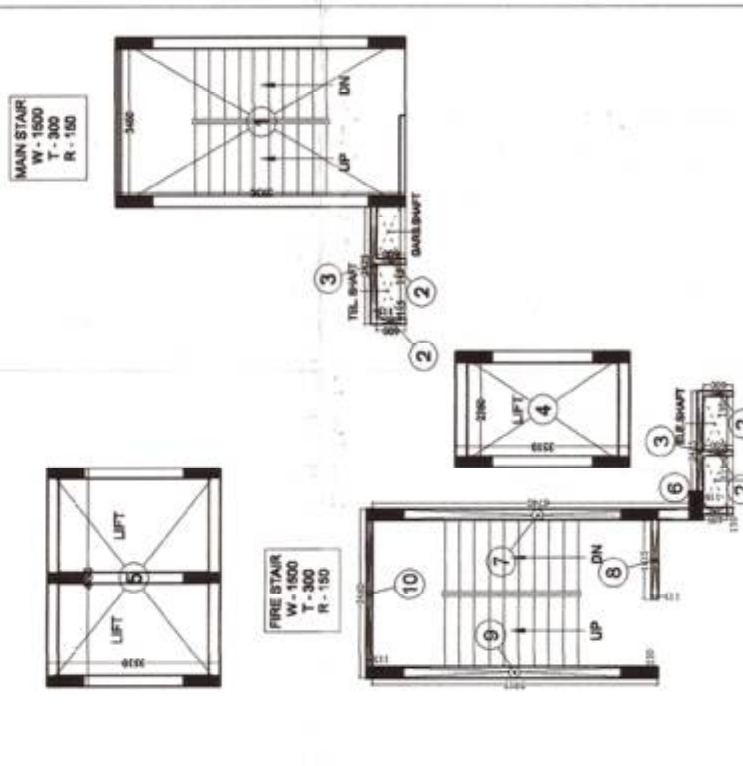

STILLIT FLOOR F.A.R. AREA DETAIL				
S.NO.	DIMENSION		AREA	
1.	3.460 X 5.930	= X X =	20.518 SQ.M	
2.	0.193 X 0.600	= X X =	0.116 SQ.M	
3.	0.193 X 0.600	= X X =	0.116 SQ.M	
4.	2.300 X 3.310	= X X =	7.603 SQ.M	
5.	4.200 X 3.310	= X X =	13.900 SQ.M	
6.	0.200 X 0.600	= X X =	0.120 SQ.M	
7.	1.605 X 0.600	= X X =	0.963 SQ.M	
8.	1.605 X 0.600	= X X =	0.963 SQ.M	
9.	3.460 X 0.113	= X X =	0.390 SQ.M	
10.	3.460 X 0.113	= X X =	0.390 SQ.M	
TOTAL			48.940 SQ.M	

S.NO.	6.525 X	4.755 X	31.026 SQ.M
1.	6.525 X	4.755 X	31.026 SQ.M
TOTAL			680.729 SQ.M

PROJECT :-
PROPOSED GROUP HOUSING AT PILOT
NO. GH-01 F SECTOR 16, GREATER
NOIDA (U.P.)

BUILDERS & PROMOTER :-
M/S ANUSHA ENGG. CONSULTANTS &
CONST. PVT LTD.
BLOCK V/47, B-1, EROS GARDEN, CHARM
WOOD VILLAGE, SURAJKUND ROAD
FARIDABAD, HARYANA.

DRAWING TITLE :- TOWER - B1
1st TO 23th FLOOR
F.A.R. AREA DETAIL OF 1st TO 23th FLOOR
F.A.R. AREA DETAIL OF STILT FLOOR
F.A.R. AREA DETAIL OF PUBLIC LOBBY PANEL ROOM

ARCHITECTS :-
Space Designers International
Architects Pvt. Ltd.
5/1906 USANDHARA, GHAZIABAD
P.O. BOX 20200, GATE NO. 10
e-mail: spaceid@gmail.com, www.spaceid.com

Space Designers
architects & planners

DRAWN BY :-
CHECKED BY :-
SCALE :- 1:150
DATE :- 03/04/2018

OWNER SIGNATURE
DRG. No. - 1-07