


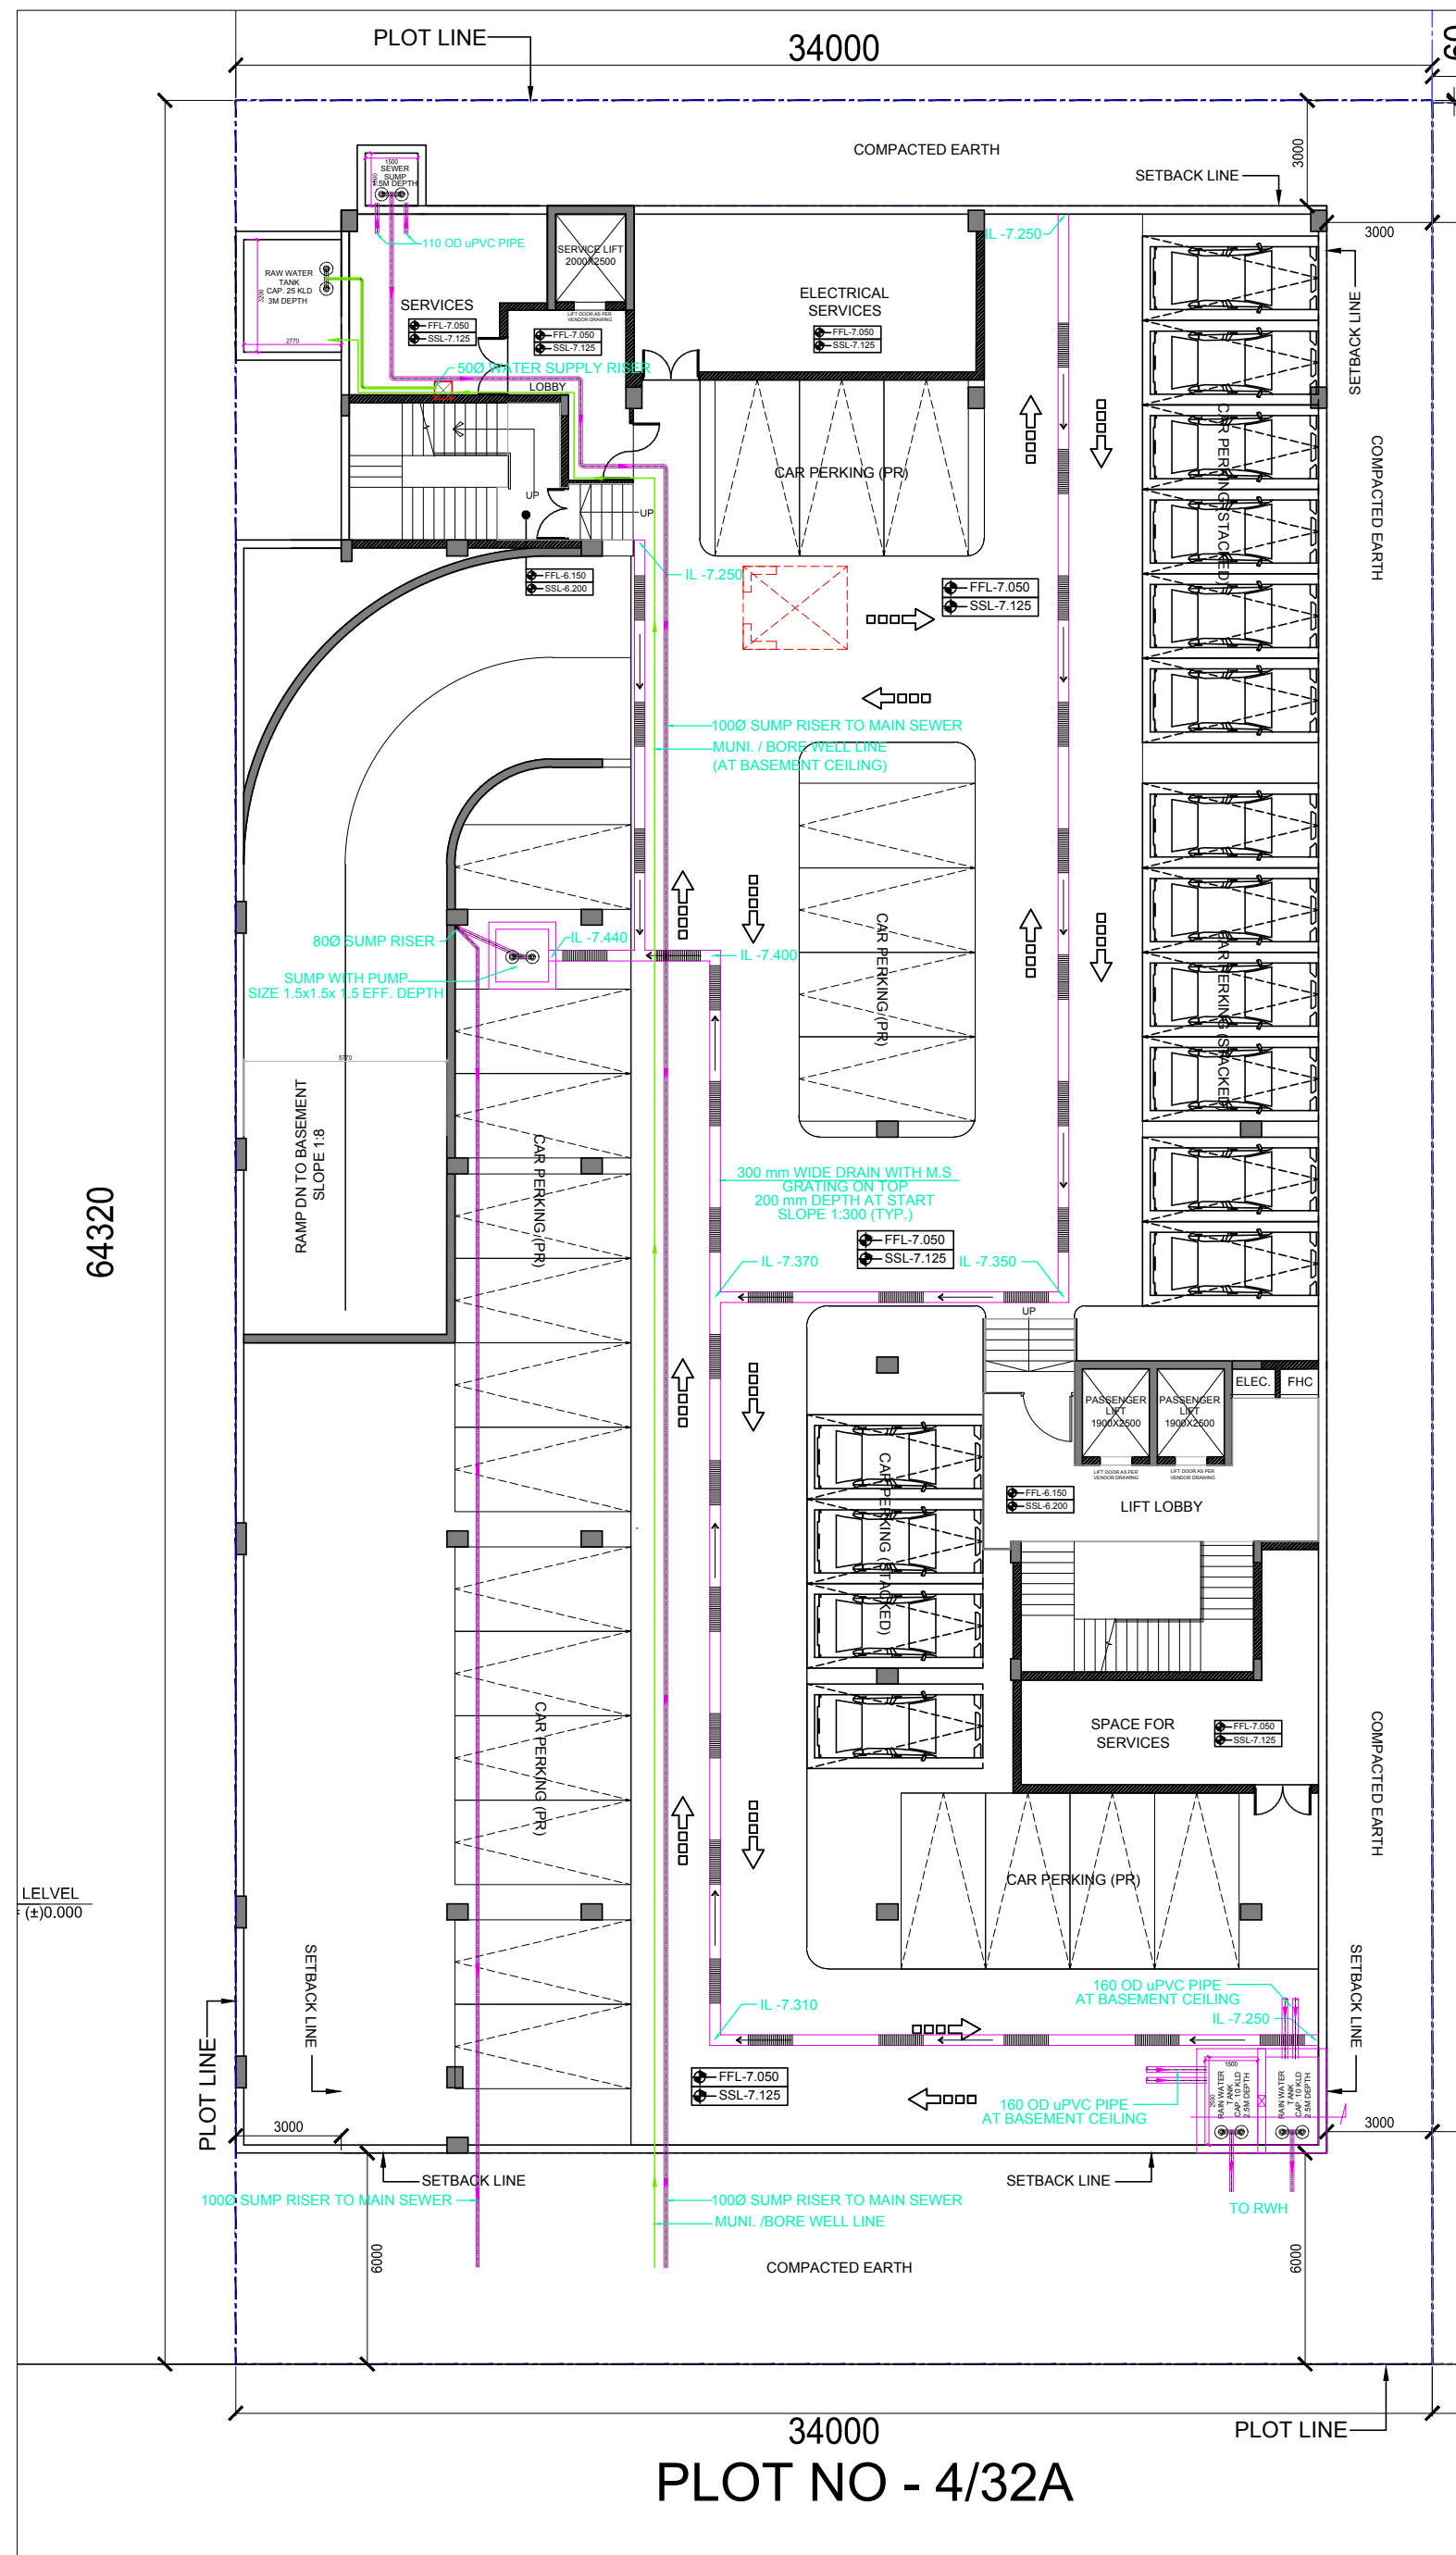

OWNER :

MR. IFTIKHAR AHMED

GH-03, SECTOR - 16, GREATER NOIDA (WEST) U.P. - 201309

ARCHITECTS :

BHATNAGAR AND ASSOCIATES
BUILDING NO.-A2, CHATARPUR ENCLAVE,
PHASE -2 , NEWDELHI - 110068

PROJECT :

PROPOSED COMMERCIAL BUILDING FOR
MR. IFTIKHAR AHMED AT PLOT. NO.CP-4/32-A,
SECTOR - 04,GOMTI NAGAR EXTENSION, LUCKNOW. U.P.

DRAWING TITLE :

FLOOR PLANS

DRAWING NO. :

SUB - 02

Date:

12 - 05 - 2022

Scale:

1:100

SEAL & SIGNATURE :

OWNER :

ARCHITECT :

AUTHORITY