



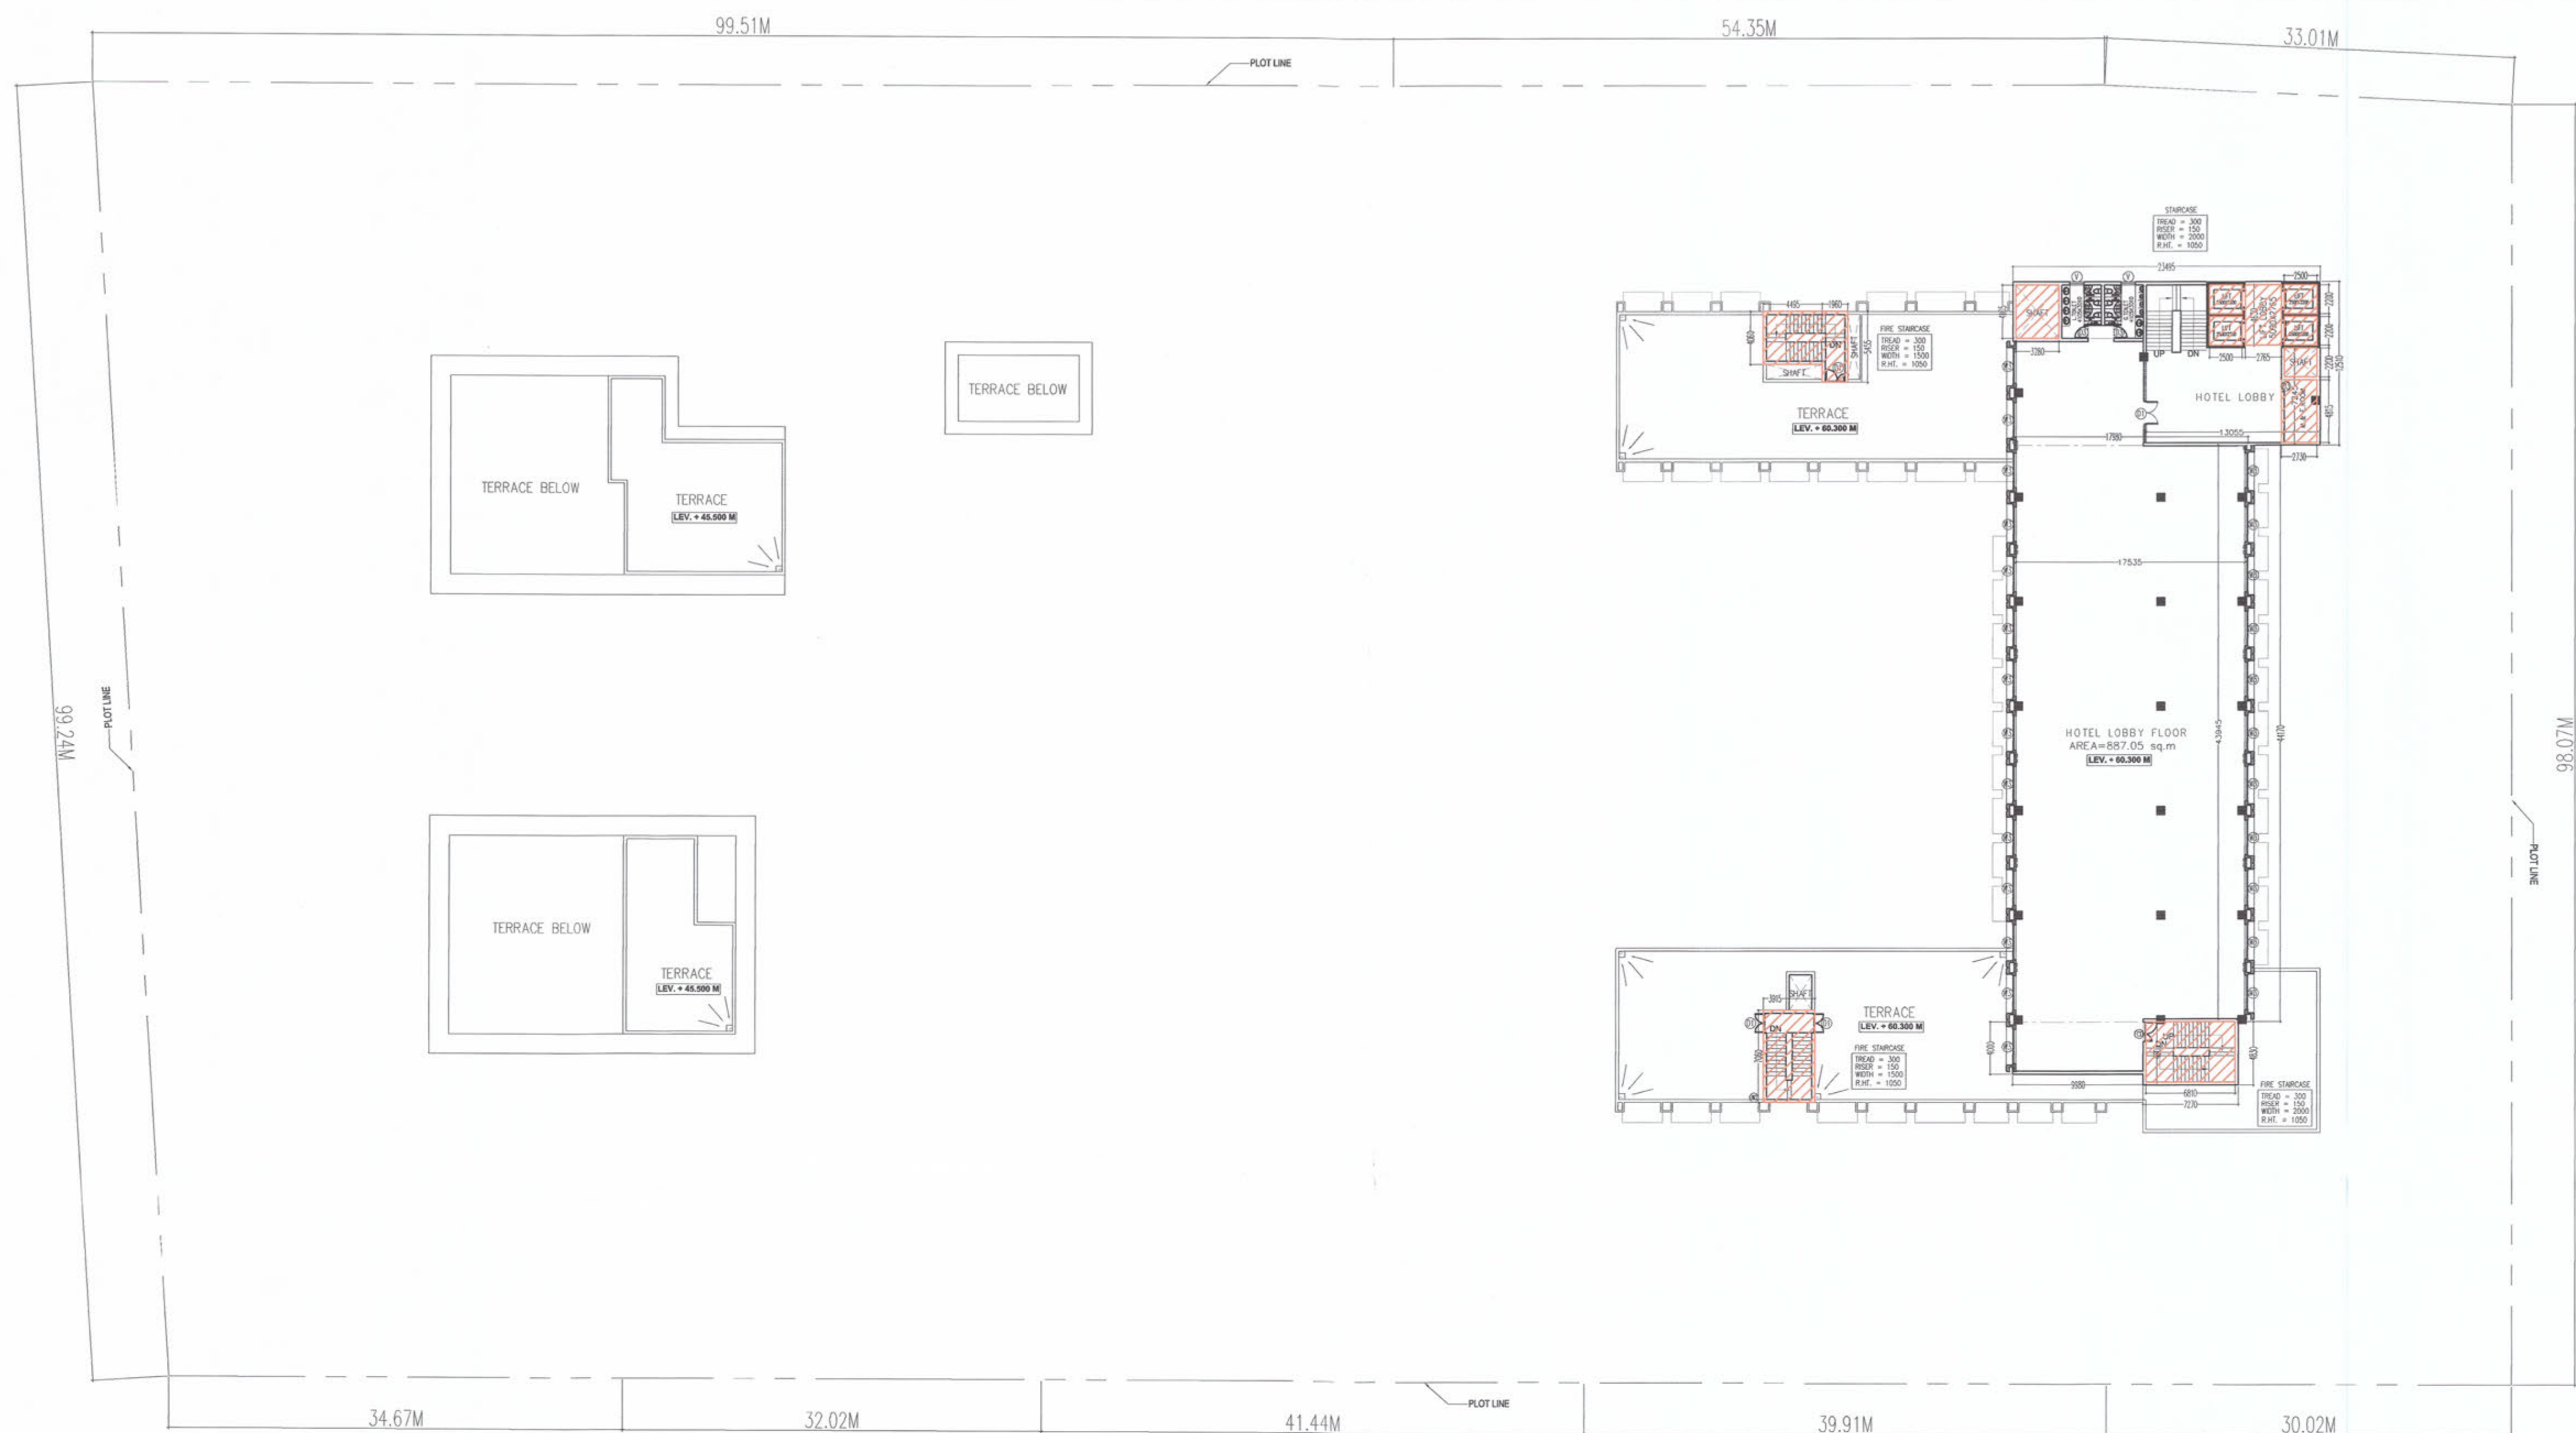

16th. FLOOR PLAN

SCHEDULE OF OPENINGS				
TYPE	WIDTH	HEIGHT	SILL HT.	LINTEL
D1	1800	2100	-	2100
D2	750	2100	-	2100
D3	950	2100	-	2100
D4	1050	2100	-	2100
DW1	6000	2100	-	2100
DW2	3000	2100	-	2100
FCD	2000	2100	-	2100
RS	5000	2400	-	2700
W1	4000	2470	900	2700
W2	5000	2470	900	2700
W3	1200	1800	900	2700
W4	1800	1800	900	2700
GL	-	-	-	-
V1	4000	700	2000	2700

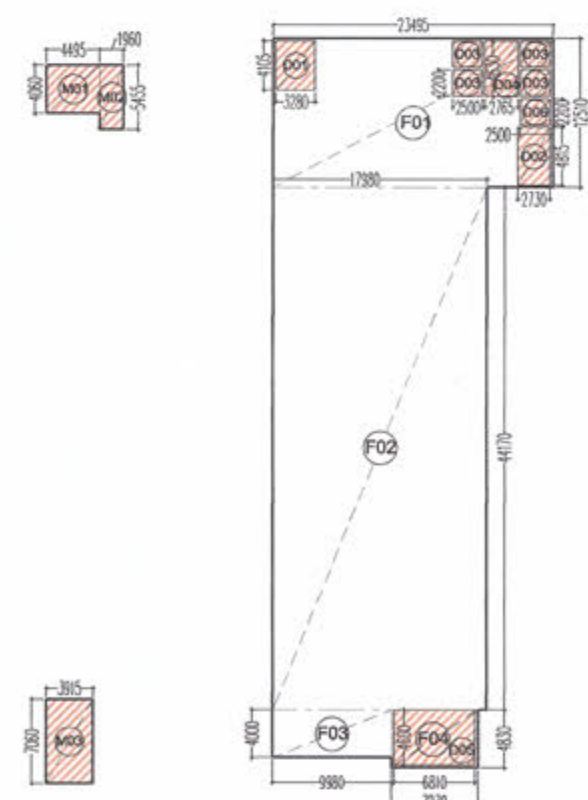

AREA DIAGRAM 16th. FLOOR

16th. FLOOR AREA CALCULATION						
TOTAL FAR AREA AT 16th. FLOOR = ADDITION AREA - DEDUCTION AREA						
ADDITION AREA						
Sr No	Dim (m)	X	Dim (m)	Fec.	Nos	Area (SQM)
F01	23.495	X	12.510	1.00	1	293.922
F02	17.980	X	44.170	1.00	1	794.177
F03	9.980	X	4.000	1.00	1	39.920
F04	7.270	X	4.830	1.00	1	35.114
TOTAL ADDITION AREA (A)						1163.133
DEDUCTION AREA						
D01	3.280	X	4.105	1.00	1	13.464
D02	2.730	X	4.815	1.00	1	13.145
D03	2.500	X	2.200	1.00	4	22.000
D04	2.765	X	4.630	1.00	1	12.802
D05	6.810	X	4.600	1.00	1	31.326
D06	2.500	X	2.200	1.00	1	5.500
TOTAL DEDUCTION AREA (B)						98.237
TOTAL FAR AREA AT 16th FLOOR (C)= (A-B)						1064.896

SERVICE AREA ON 16TH FLOOR						
D01	3.280	X	4.105	1.00	1	13.464
D02	2.730	X	4.815	1.00	1	13.145
D04	2.765	X	4.630	1.00	1	12.802
D05	6.810	X	4.600	1.00	1	31.326
D06	2.500	X	2.200	1.00	1	5.500
M01	4.495	X	4.060	1.00	1	18.250
M02	1.960	X	5.455	1.00	1	10.692
M03	3.915	X	7.060	1.00	1	27.640
TOTAL SERVICE AREA						132.819

Greater Noida Industrial Dev. Authority
APPROVED
 Vide Letter No. 1457 Dated 3-1/2/2015
 Valid upto Date 3-1/2/2015
 Noida
 DGM
 (Png.)
 Drawing Checked & Verified By
 Sr Ex (Png)

For PKS Buildmart Pvt. Ltd.

OWNER'S SIGN

GIAN P. MATHUR
 ARCHITECT
 B. Arch., M.C.A., I.T.A.
 CA No. 80157-J

ARCHITECT'S SIGN

PROJECT: -

PROPOSED BUILDING PLAN OF COMMERCIAL AT
 PLOT NO.: - C4, SECTOR-16B GREATER NOIDA
 BEING DEVELOPED BY M/S PKS BUILD MART PVT. LTD.

TITLE 16th. FLOOR PLAN

THIS DRAWING IS THE PROPERTY OF GIAN P. MATHUR & ASSOCIATES (P) LTD. AND SHALL NOT BE USED, COPIED OR REPRODUCED WITHOUT THEIR WRITTEN PERMISSION.

GIAN P. MATHUR AND ASSOCIATES (P) LTD.
 C-55, East Of Kailash, New Delhi-110065
 T: 465995991 F: 46599512
 E: info@gpmindia.com I W: www.gpmindia.com

DEALT YUNUSH
 CHKD BIPIN

SCALE 1:300 DRG. NO. SB-17/21

FILE NAME: C:\YUNUSH\PROJECTS\16TH CENTRAL MANISH\16TH CENTRAL MANISH\16TH FLOOR PLAN\16TH FLOOR PLAN.DWG