

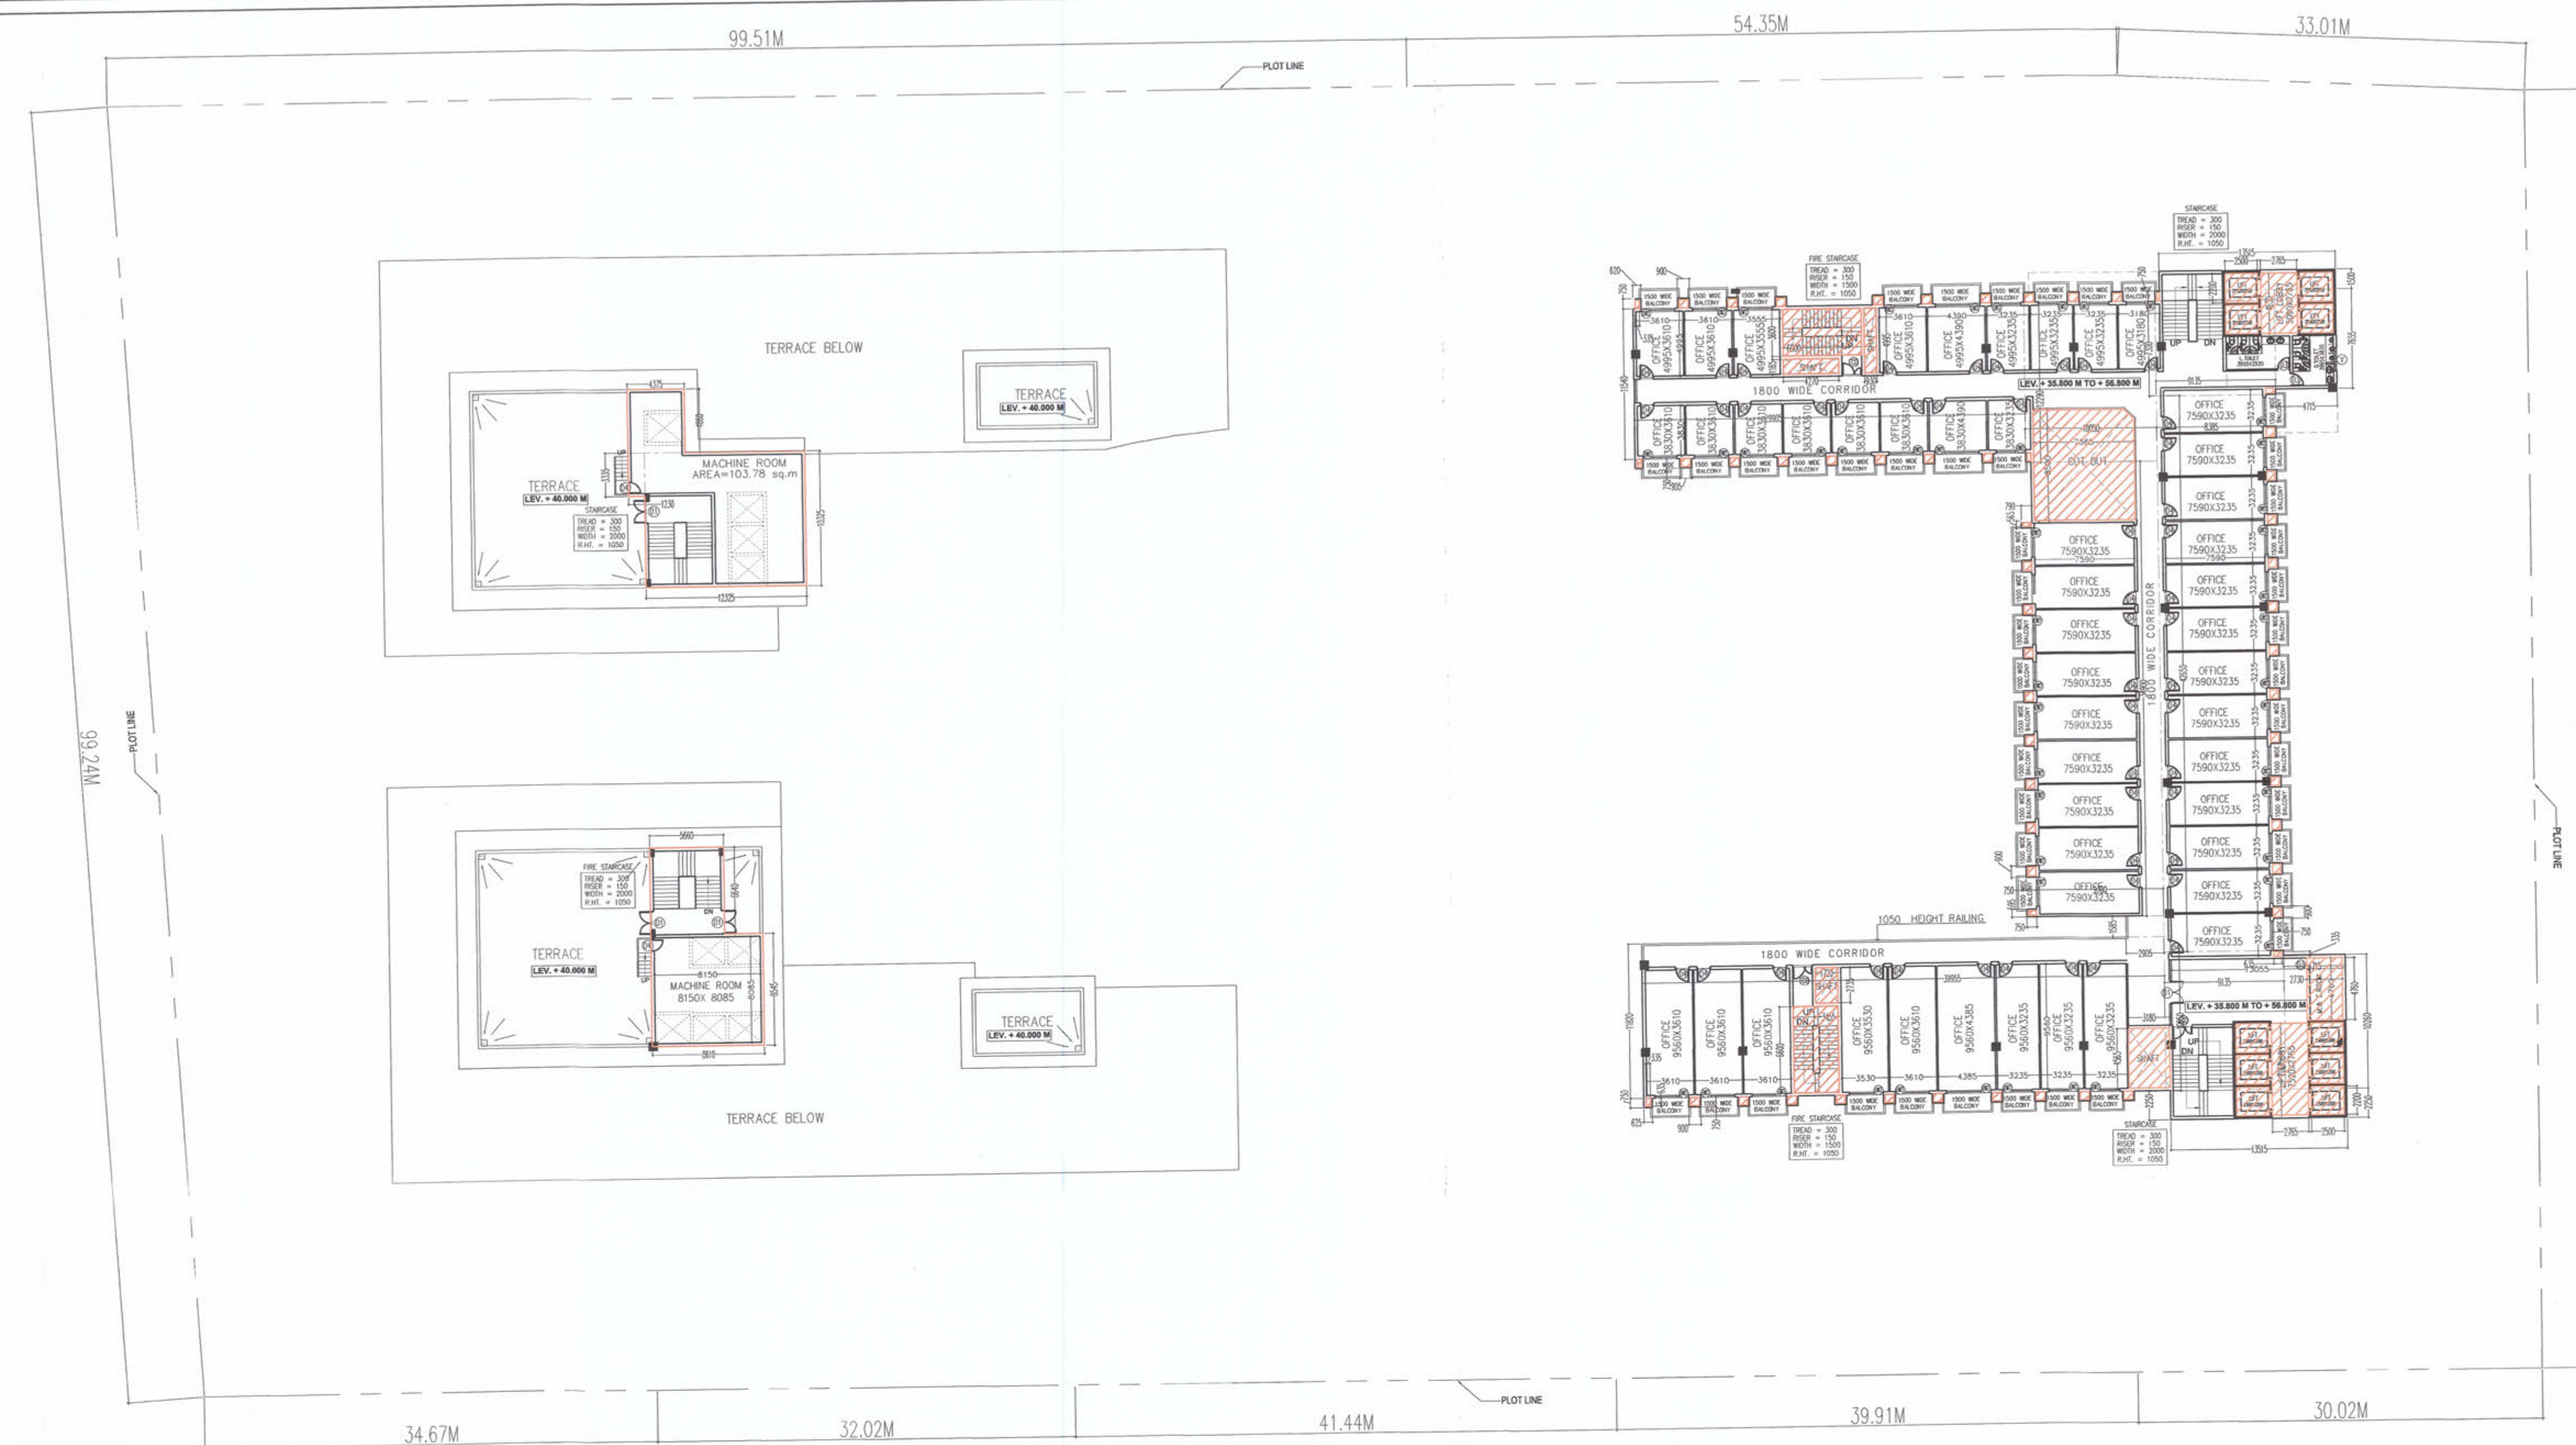


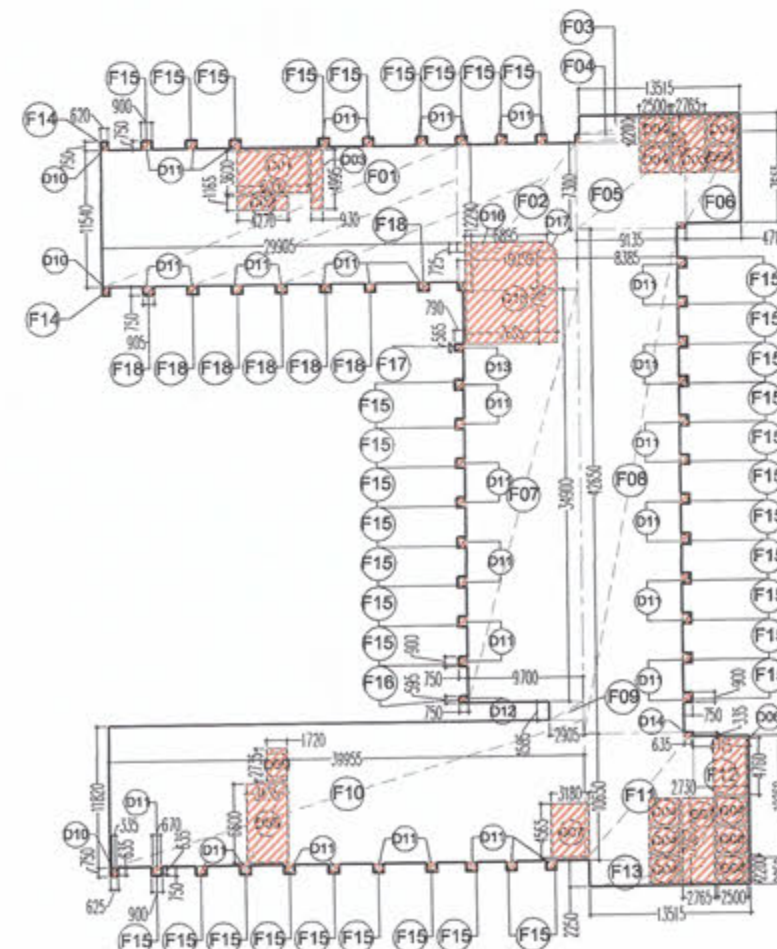

| TYPE | WIDTH | HEIGHT | SILL HT. | LINTEL |
|------|-------|--------|----------|--------|
| D1   | 1800  | 2100   | -        | 2100   |
| D2   | 750   | 2100   | -        | 2100   |
| D3   | 950   | 2100   | -        | 2100   |
| D4   | 1050  | 2100   | -        | 2100   |
| DW1  | 6000  | 2100   | -        | 2100   |
| DW2  | 3000  | 2100   | -        | 2100   |
| FD0  | 2000  | 2100   | -        | 2100   |
| RS   | 5000  | 2400   | -        | 2700   |
| W1   | 4000  | 2470   | 900      | 2700   |
| W2   | 5000  | 2470   | 900      | 2700   |
| W3   | 1200  | 1800   | 900      | 2700   |
| W4   | 1800  | 1800   | 900      | 2700   |
| GL   | -     | -      | -        | -      |
| V1   | 4000  | 700    | 2000     | 2700   |

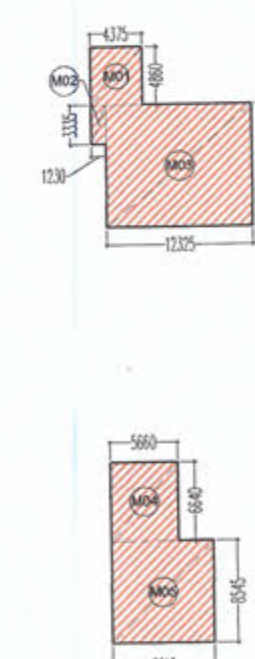

| SERVICE AREA ON 10th to 15th FLOOR |       |   |       |      |    |         |
|------------------------------------|-------|---|-------|------|----|---------|
| D01                                | 6.000 | X | 3.600 | 1.00 | 1  | 21.600  |
| D02                                | 4.270 | X | 1.165 | 1.00 | 1  | 4.975   |
| D03                                | 0.930 | X | 4.995 | 1.00 | 1  | 4.645   |
| D05                                | 2.765 | X | 4.630 | 1.00 | 1  | 12.802  |
| D06                                | 2.730 | X | 4.760 | 1.00 | 1  | 12.995  |
| D07                                | 2.765 | X | 7.060 | 1.00 | 1  | 19.521  |
| D07a                               | 3.180 | X | 4.565 | 1.00 | 1  | 14.517  |
| D08                                | 3.455 | X | 6.600 | 1.00 | 1  | 22.803  |
| D09                                | 1.720 | X | 2.735 | 1.00 | 1  | 4.704   |
| D10                                | 0.335 | X | 0.635 | 1.00 | 2  | 0.425   |
| D11                                | 0.670 | X | 0.635 | 1.00 | 46 | 19.571  |
| D12                                | 0.635 | X | 0.335 | 1.00 | 1  | 0.213   |
| D13                                | 0.635 | X | 0.335 | 1.00 | 1  | 0.213   |
| D14                                | 0.635 | X | 0.335 | 1.00 | 1  | 0.213   |
| TOTAL SERVICE AREA                 |       |   |       |      |    | 139.196 |

| 9th to 15th FLOOR AREA CALCULATION                                     |         |   |         |      |     |            |
|------------------------------------------------------------------------|---------|---|---------|------|-----|------------|
| TOTAL FAR AREA AT 9th. To 15th. FLOOR = ADDITION AREA - DEDUCTION AREA |         |   |         |      |     |            |
| ADDITION AREA                                                          |         |   |         |      |     |            |
| Sr No                                                                  | Dim (m) | X | Dim (m) | Fec. | Nos | Area (SQM) |
| F01                                                                    | 29.905  | X | 11.340  | 1.00 | 1   | 338.5104   |
| F02                                                                    | 10.050  | X | 12.290  | 1.00 | 1   | 123.515    |
| F03                                                                    | 13.515  | X | 1.500   | 1.00 | 1   | 20.273     |
| F04                                                                    | 9.135   | X | 0.750   | 1.00 | 1   | 6.851      |
| F05                                                                    | 9.135   | X | 7.300   | 1.00 | 1   | 66.686     |
| F06                                                                    | 4.715   | X | 7.665   | 1.00 | 1   | 36.093     |
| F07                                                                    | 9.700   | X | 34.660  | 1.00 | 1   | 338.530    |
| F08                                                                    | 8.385   | X | 42.650  | 1.00 | 1   | 357.620    |
| F09                                                                    | 2.905   | X | 1.500   | 1.00 | 1   | 4.604      |
| F10                                                                    | 39.955  | X | 11.820  | 1.00 | 1   | 472.268    |
| F11                                                                    | 9.135   | X | 10.650  | 1.00 | 1   | 97.288     |
| F12                                                                    | 4.715   | X | 10.260  | 1.00 | 1   | 48.376     |
| F13                                                                    | 2.250   | X | 13.515  | 1.00 | 1   | 30.409     |
| F14                                                                    | 0.620   | X | 0.750   | 1.00 | 3   | 1.395      |
| F15                                                                    | 0.900   | X | 0.750   | 1.00 | 39  | 26.325     |
| F16                                                                    | 0.595   | X | 0.750   | 1.00 | 1   | 0.446      |
| F17                                                                    | 0.790   | X | 0.565   | 1.00 | 1   | 0.446      |
| F18                                                                    | 0.750   | X | 0.905   | 1.00 | 6   | 4.073      |
| TOTAL ADDITION AREA (A)                                                |         |   |         |      |     | 1980.301   |
| DEDUCTION AREA                                                         |         |   |         |      |     |            |
| D01                                                                    | 6.000   | X | 3.600   | 1.00 | 1   | 21.600     |
| D02                                                                    | 4.270   | X | 1.165   | 1.00 | 1   | 4.975      |
| D03                                                                    | 0.930   | X | 4.995   | 1.00 | 1   | 4.645      |
| D04                                                                    | 2.500   | X | 2.200   | 1.00 | 10  | 55.000     |
| D05                                                                    | 2.765   | X | 4.630   | 1.00 | 1   | 12.802     |
| D06                                                                    | 2.730   | X | 4.760   | 1.00 | 1   | 12.995     |
| D07                                                                    | 2.765   | X | 7.060   | 1.00 | 1   | 19.521     |
| D07a                                                                   | 3.180   | X | 4.565   | 1.00 | 1   | 14.517     |
| D08                                                                    | 3.455   | X | 6.600   | 1.00 | 1   | 22.803     |
| D09                                                                    | 1.720   | X | 2.735   | 1.00 | 1   | 4.704      |
| D10                                                                    | 0.335   | X | 0.635   | 1.00 | 2   | 0.425      |
| D11                                                                    | 0.670   | X | 0.635   | 1.00 | 46  | 19.571     |
| D12                                                                    | 0.635   | X | 0.335   | 1.00 | 1   | 0.213      |
| D13                                                                    | 0.635   | X | 0.335   | 1.00 | 1   | 0.213      |
| D14                                                                    | 0.635   | X | 0.335   | 1.00 | 1   | 0.213      |
| D15                                                                    | 7.665   | X | 7.765   | 1.00 | 1   | 59.519     |
| D16                                                                    | 6.895   | X | 0.725   | 1.00 | 1   | 4.999      |
| D17                                                                    | 0.770   | X | 0.735   | 0.50 | 1   | 0.283      |
| TOTAL DEDUCTION AREA (B)                                               |         |   |         |      |     | 258.996    |
| TOTAL FAR AREA AT 9th to 15th FLOOR (C) = (A-B)                        |         |   |         |      |     | 1721.305   |

| SERVICE AREA ON 9th FLOOR |        |   |        |      |    |         |
|---------------------------|--------|---|--------|------|----|---------|
| D01                       | 6.000  | X | 3.600  | 1.00 | 1  | 21.600  |
| D02                       | 4.270  | X | 1.165  | 1.00 | 1  | 4.975   |
| D03                       | 0.930  | X | 4.995  | 1.00 | 1  | 4.645   |
| D05                       | 2.765  | X | 4.630  | 1.00 | 1  | 12.802  |
| D06                       | 2.730  | X | 4.760  | 1.00 | 1  | 12.995  |
| D07                       | 2.765  | X | 7.060  | 1.00 | 1  | 19.521  |
| D07a                      | 3.180  | X | 4.565  | 1.00 | 1  | 14.517  |
| D08                       | 3.455  | X | 6.600  | 1.00 | 1  | 22.803  |
| D09                       | 1.720  | X | 2.735  | 1.00 | 1  | 4.704   |
| D10                       | 0.335  | X | 0.635  | 1.00 | 2  | 0.425   |
| D11                       | 0.670  | X | 0.635  | 1.00 | 46 | 19.571  |
| D12                       | 0.635  | X | 0.335  | 1.00 | 1  | 0.213   |
| D13                       | 0.635  | X | 0.335  | 1.00 | 1  | 0.213   |
| D14                       | 0.635  | X | 0.335  | 1.00 | 1  | 0.213   |
| M01                       | 4.375  | X | 4.860  | 1.00 | 1  | 21.263  |
| M02                       | 1.230  | X | 3.335  | 1.00 | 1  | 4.102   |
| M03                       | 12.325 | X | 10.325 | 1.00 | 1  | 127.256 |
| M04                       | 5.660  | X | 6.640  | 1.00 | 1  | 37.582  |
| M05                       | 8.610  | X | 8.545  | 1.00 | 1  | 73.572  |
| TOTAL SERVICE AREA        |        |   |        |      |    | 402.971 |

For PKS Builders, Inc. Ltd.

*Maunder*

Director

GIAN P. MAUNDER  
ARCHITECT  
B. Arch., M.C.A., I.T.A.  
CA No. 8015769

OWNER'S SIGN

ARCHITECT'S SIGN

PROJECT: -  
PROPOSED BUILDING PLAN OF COMMERCIAL AT  
PLOT NO.- C4 , SECTOR-16B GREATER NOIDA  
BEING DEVELOPED BY M/S PKS BUILDMART PVT. LTD.

|   |        |   |                         |
|---|--------|---|-------------------------|
| TITLE   |        | 9th. TO 15th. FLOOR PLAN   |                         |
| THIS DRAWING IS THE PROPERTY OF <b>MANAGEMENT &amp; ASSOCIATES (P) LTD.</b> AND SHALL NOT BE USED, COPIED OR REPRODUCED WITHOUT THEIR WRITTEN PERMISSION. |        |  <b>GMA</b><br>ARCHITECTS & PLANNERS<br>GIAN P. MATHUR AND ASSOCIATES (P) LTD.<br>45, East Okhla, New Delhi-110065<br>T: 496959991 / 49695912<br>E: info@gmniia.com   W: www.gmniia.com |                         |
| DEALT   | YUNUSH |   |                         |
| OWN   | RIPIN  | SCALE   | 1:300 DRG. NO. SB-16/21 |