


SHEET NO. 01 OF 06
TITLE: SITE PLAN
APD/UN-4/C.D.-09/CIR.-6/SCH.-SEC.-2
SITE PLAN, H.C. 04.04.13/DRG.-01/06/S.NO.-09

NOTES:-
1. THIS LAYOUT PLAN HAS BEEN PREPARED AS PER
FEASIBILITY RECEIVED FROM C.E. CIRCLE-6 VIDE HIS
LETTER NO. 326/UPHDB/CIRCLE-6/ENGINEER-19/26 DATED
14.02.2013.

PLOT AREA = 5452.46 Sq. m.
= 100.09 Sq. m.
AREA OF ONE FLAT = 1814.48 Sq. m.
COVD. AREA ON GR. FLOOR = 33.28%
GROUND COVERAGE = STILT + 6 FLOORS
BUILDING HEIGHT = 1.99
F.A.R. ACHIEVED = 183 NO. OF CARS
PROVIDED AS BELOW
IN COVERED = 120
IN OPEN = 043

Ex Eng
CD-9
AGRA

SCHEME:-	SIKANDARA YOJNA, AGRA
PROJECT:-	GROUP HOUSING ON SECTOR-02 AT SIKANDARA YOJNA AGRA.
DRG. TITLE:-	SITE PLAN
DATE:	23.03.2013
DATE:	23.03.2013
V.B. PATHAK DEPUTY'S MAN (CIVIL)	Sd/-
ASHOK SINGH DEPUTY'S MAN (CIVIL)	Sd/- 23.03.2013
ASSTT. ARCH. PLANNER AJIT DUBEY	Sd/- 23.03.2013
ARCHITECT PLANNER G. S. GOYAL	Sd/- 23.03.2013
CHIEF ARCHITECT PLANNER RUDRA PRATAP SINGH	Sd/- 04.04.2013
IN CHARGE ANIL K. JAIN	Sd/- 04.04.2013

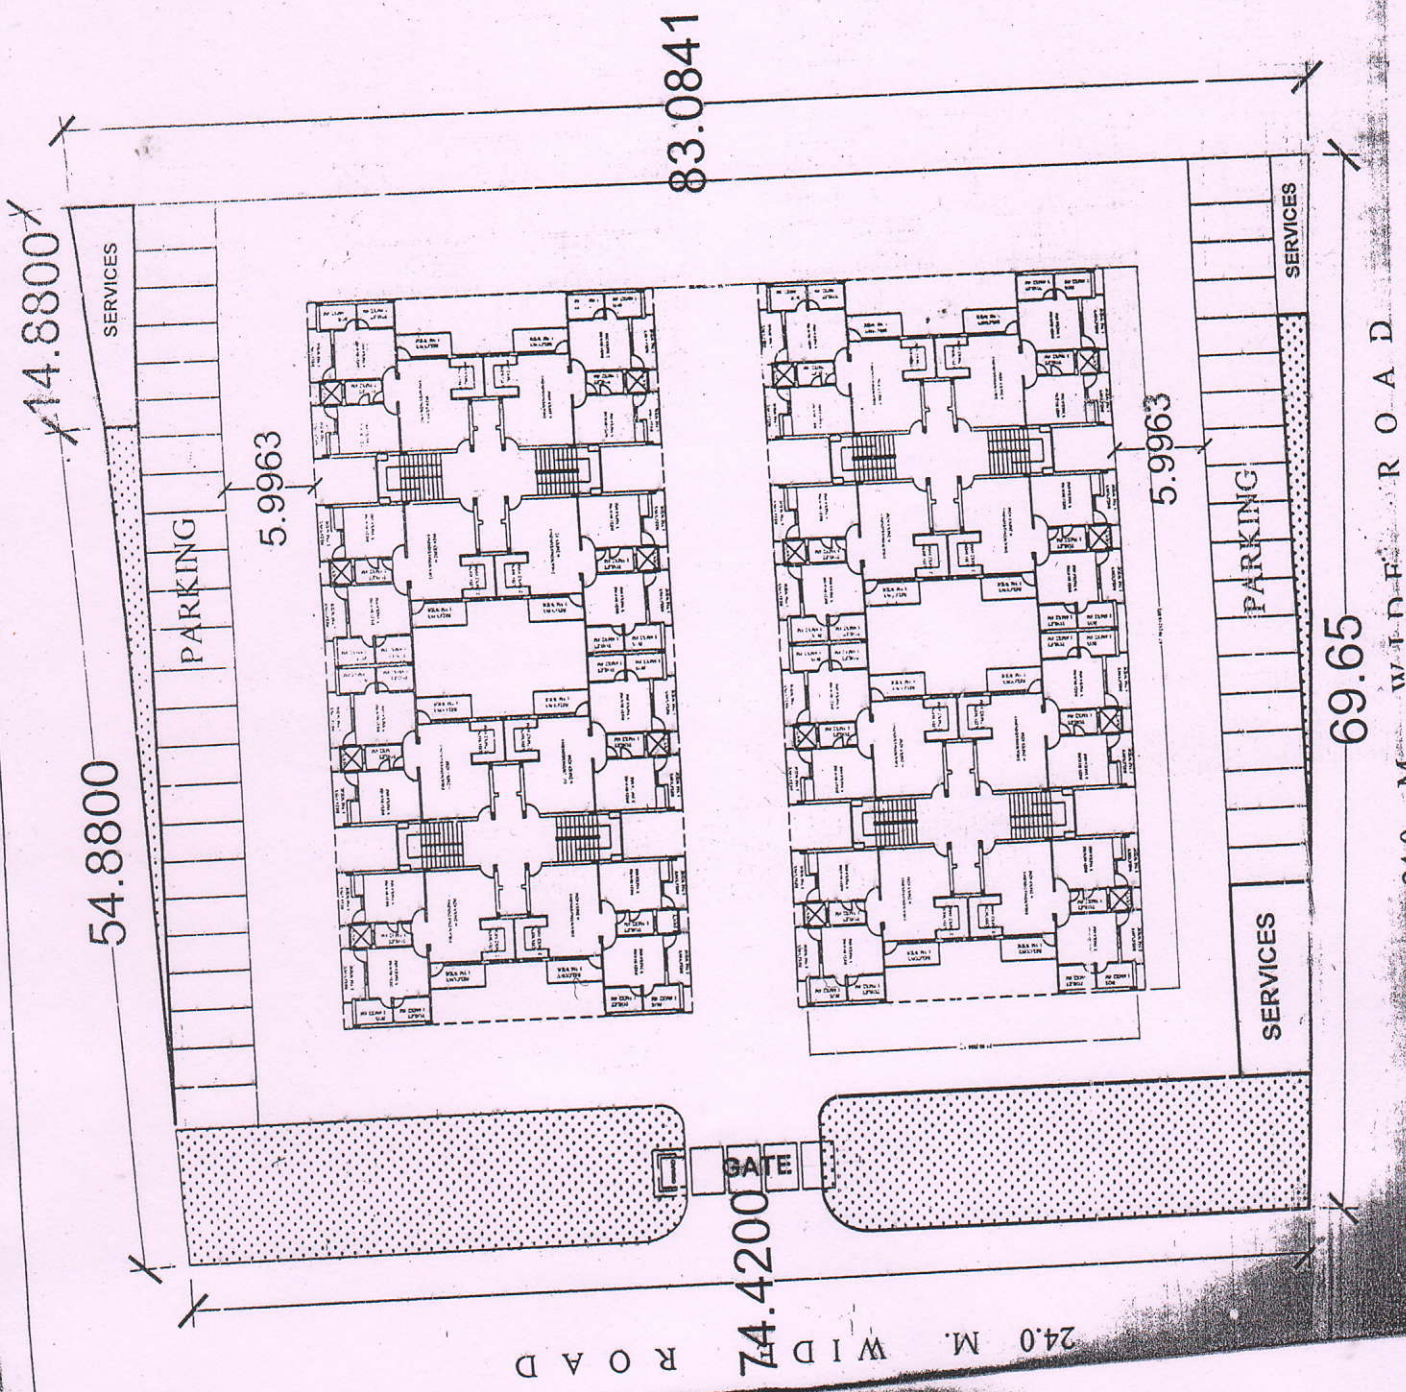

240 M WIDE ROAD

GATE

74.4200

240 M WIDE ROAD

69.65

5.9963

83.0841

54.8800

14.8800