


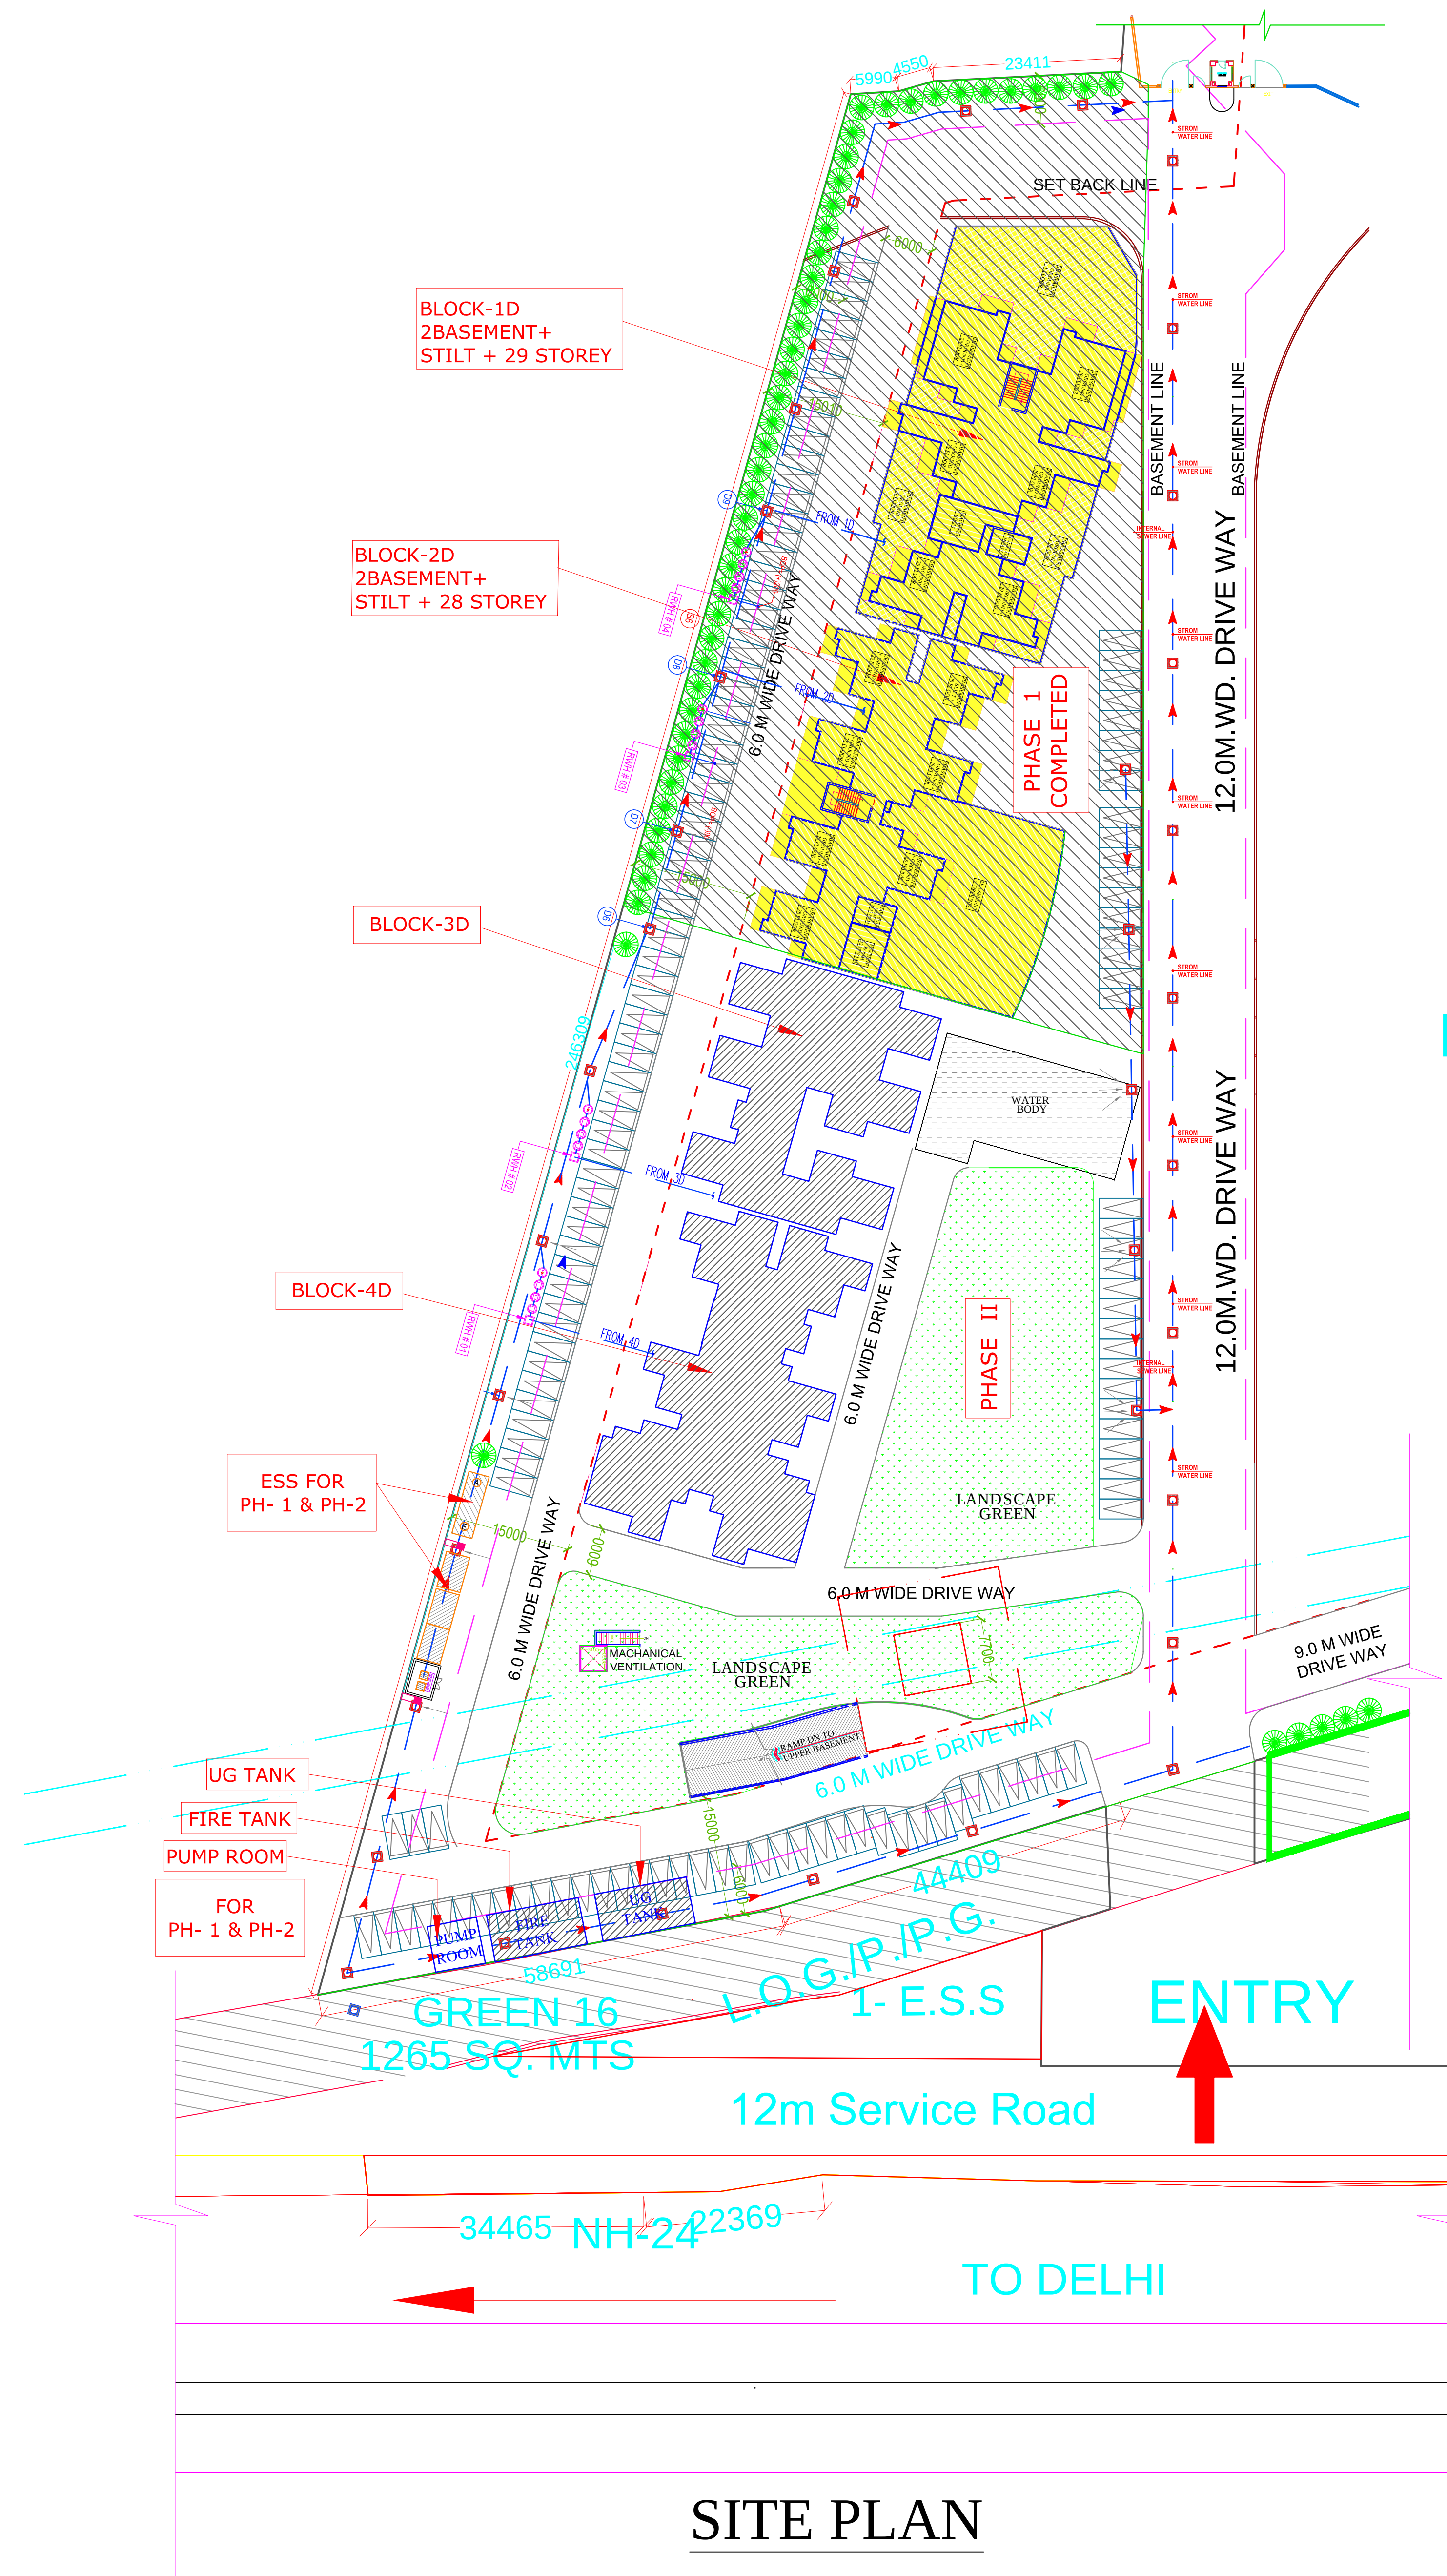

OTHER'S  
PROPERTIES

| LEGEND : |        |                           |
|----------|--------|---------------------------|
| S. No.   | SYMBOL | DESCRIPTION               |
| 1.       | C.P. □ | CATCH PIT                 |
| 2.       | —+—    | UNDER GROUND PIPE DRAIN   |
| 3.       | - - -  | SETBACK LINE              |
| 4.       | - - -  | BASEMENT LINE             |
| 5.       | □      | RAIN WATER HARVESTING PIT |
| 6.       | F.L.   | FORMATION LEVEL           |
| 7.       | I.L.   | INVERT LEVEL              |
| 8.       | C.L.   | CONNECTION LEVEL          |

PROJECT :-  
RESIDENTIAL GROUP HOUSING  
AT POCKET P - 1  
*"LANDCRAFT GOLF LINKS"*  
(INTEGRATED TOWNSHIP)  
VILL. - MEHRAULI, GHAZIABAD ,(U.P.)

BUILDERS & PROMOTER :-  
LANDCRAFT DEVELOPER'S PVT. LTD.  
C - 22, R.D.C RAJNAGAR  
GHAZIABAD.

DRAWING TITLE :-  
  
EXTERNAL DRAINAGE SYSTEM  
TOWER'S- 3D & 4D

ARCHITECTS  
AR. KAILASH AGGARWAL  
J - 16, SECTOR-41, NOIDA  
Tel.:9625775674  
Email : aplusdesignassociates@gmail.com

CHECKED BY :-  
  
SCALE

DRAWN BY :- SALMAN  
  
DATED :-

OWNER'S SIGN  
  
ARCHITECT'S SIGN.

DRG.NO. — 01

SITE PLAN