




Greater Noida Industrial Dev. Authority
APPROVED
 File No. 3768 Dated: 07/27/2015
 Valid up to Dated: 07/27/2015
 D.G.M. (Plg. & Arch.)
 Gen. Manager (Plg. & Arch.)
 Asstt. Arch. S.M. (Plg.)

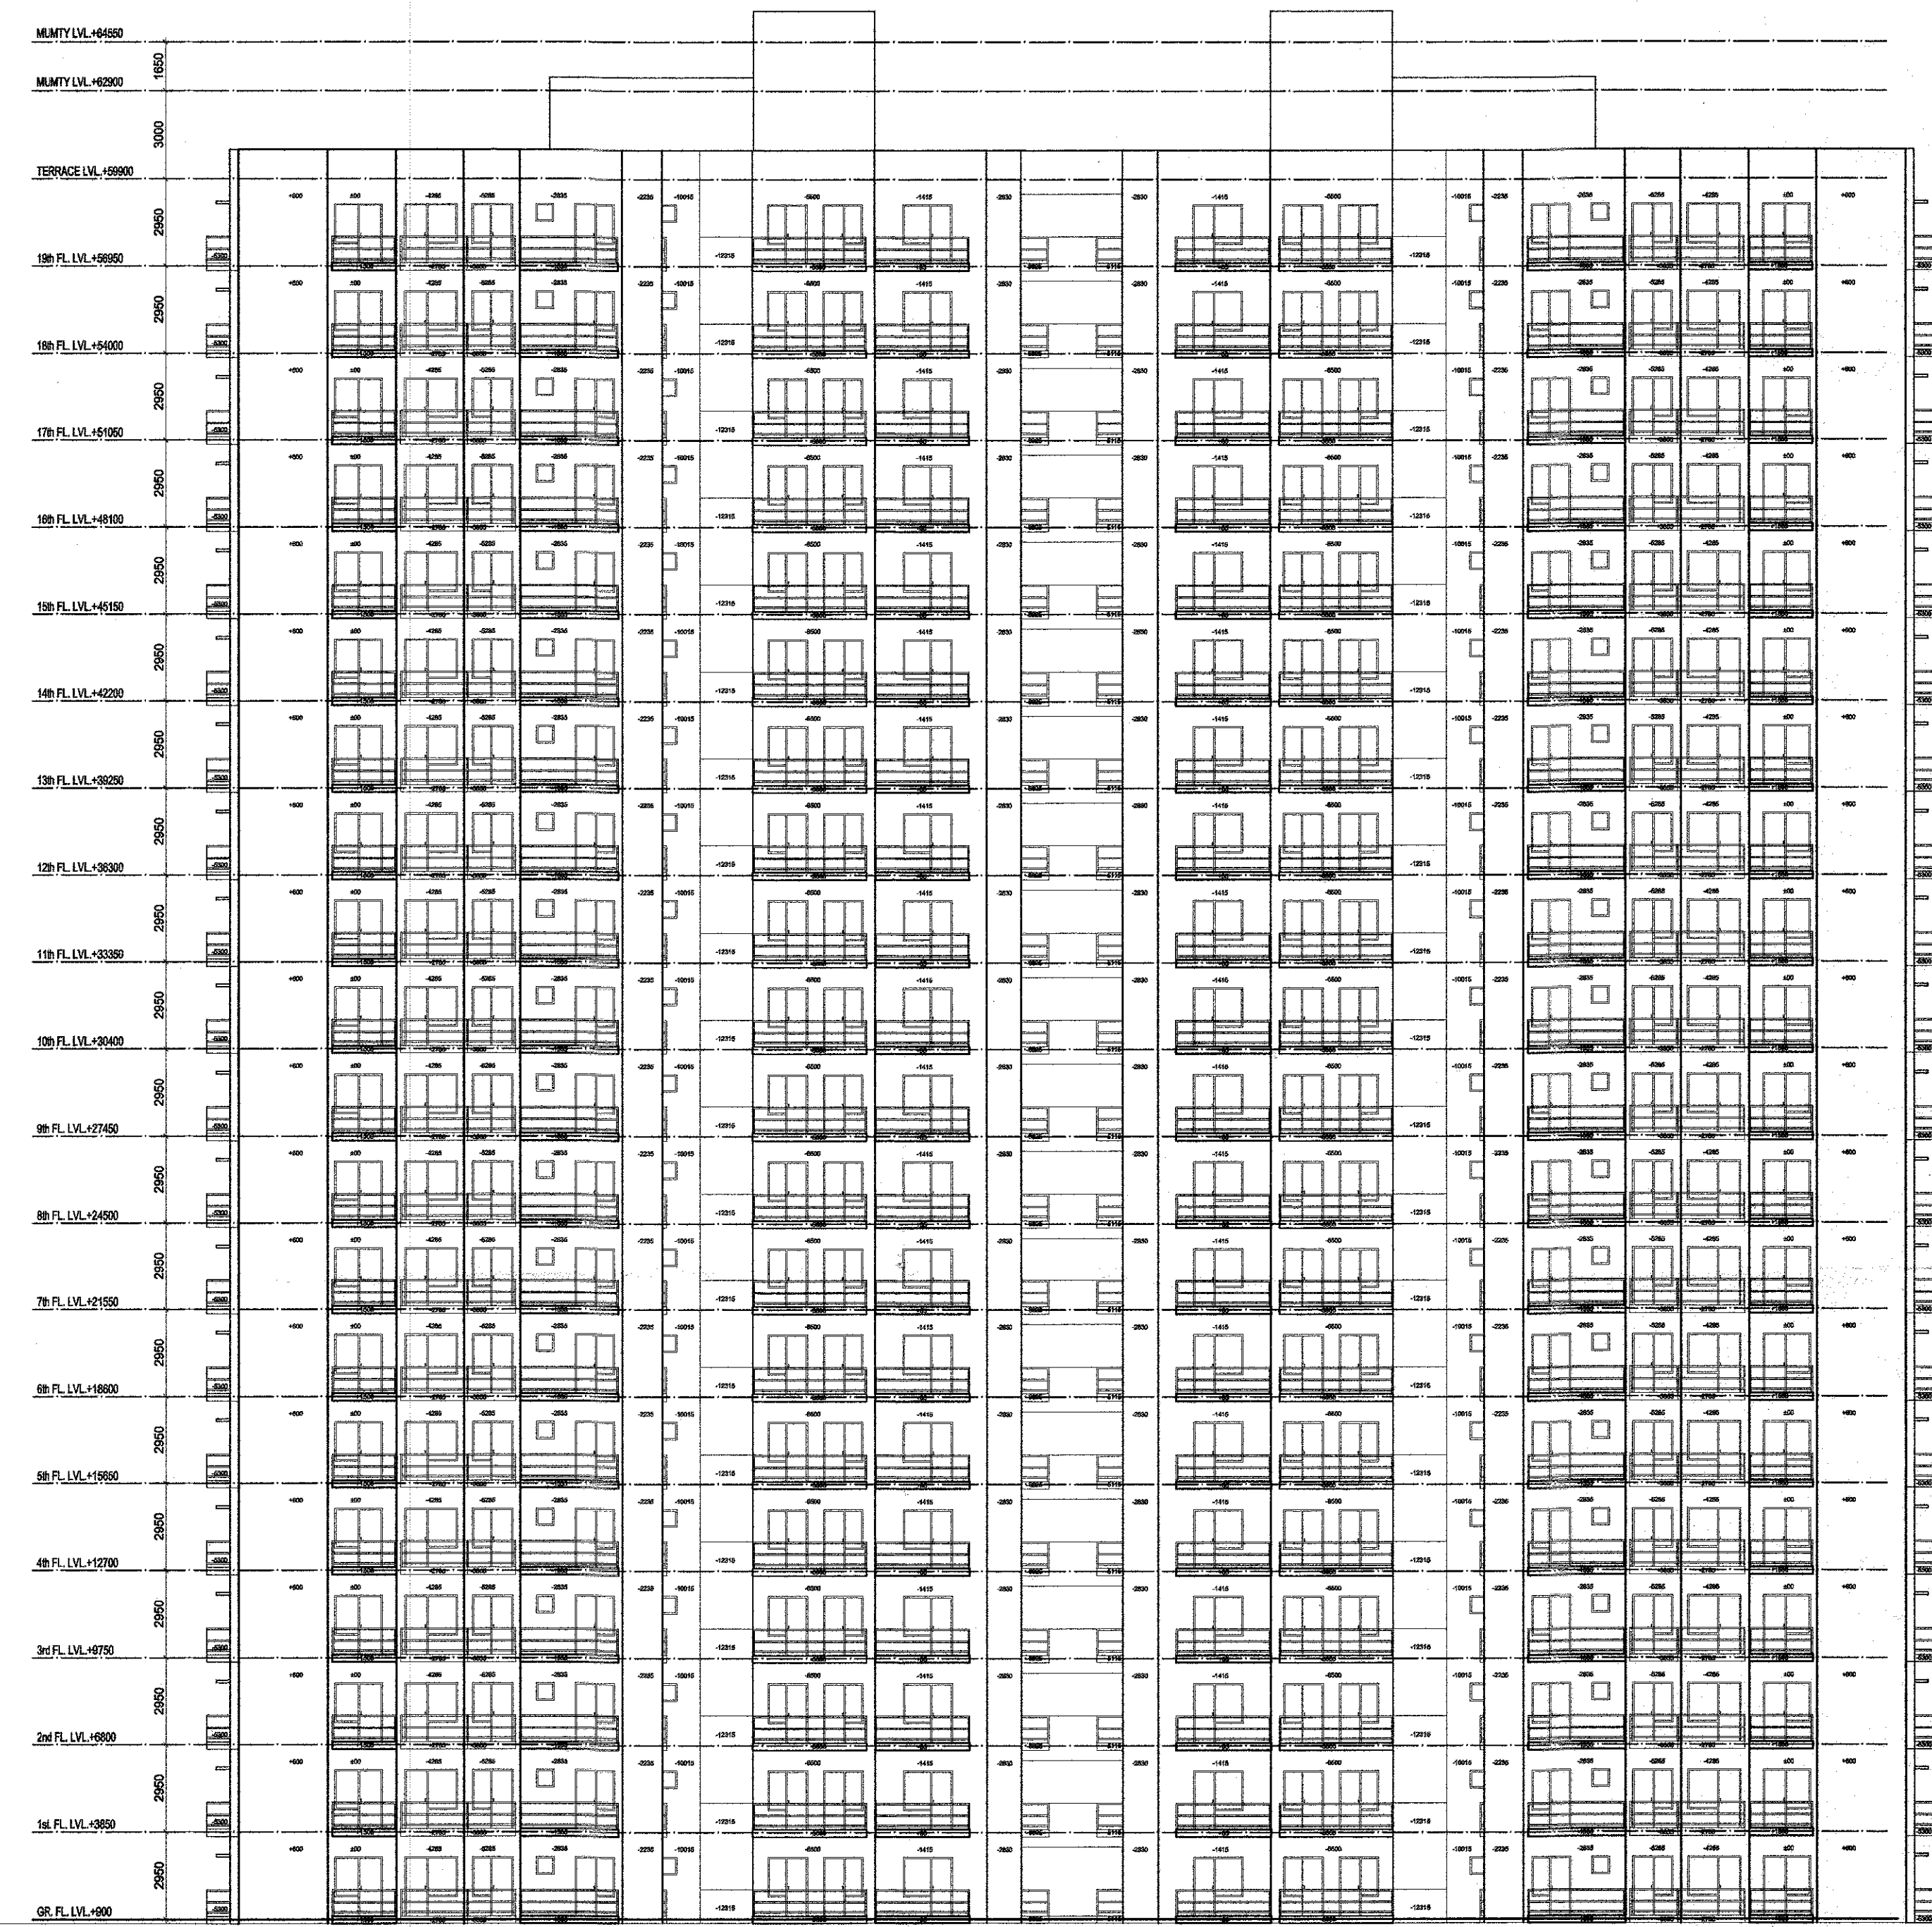


RIGHT AND LEFT SIDE ELEVATION

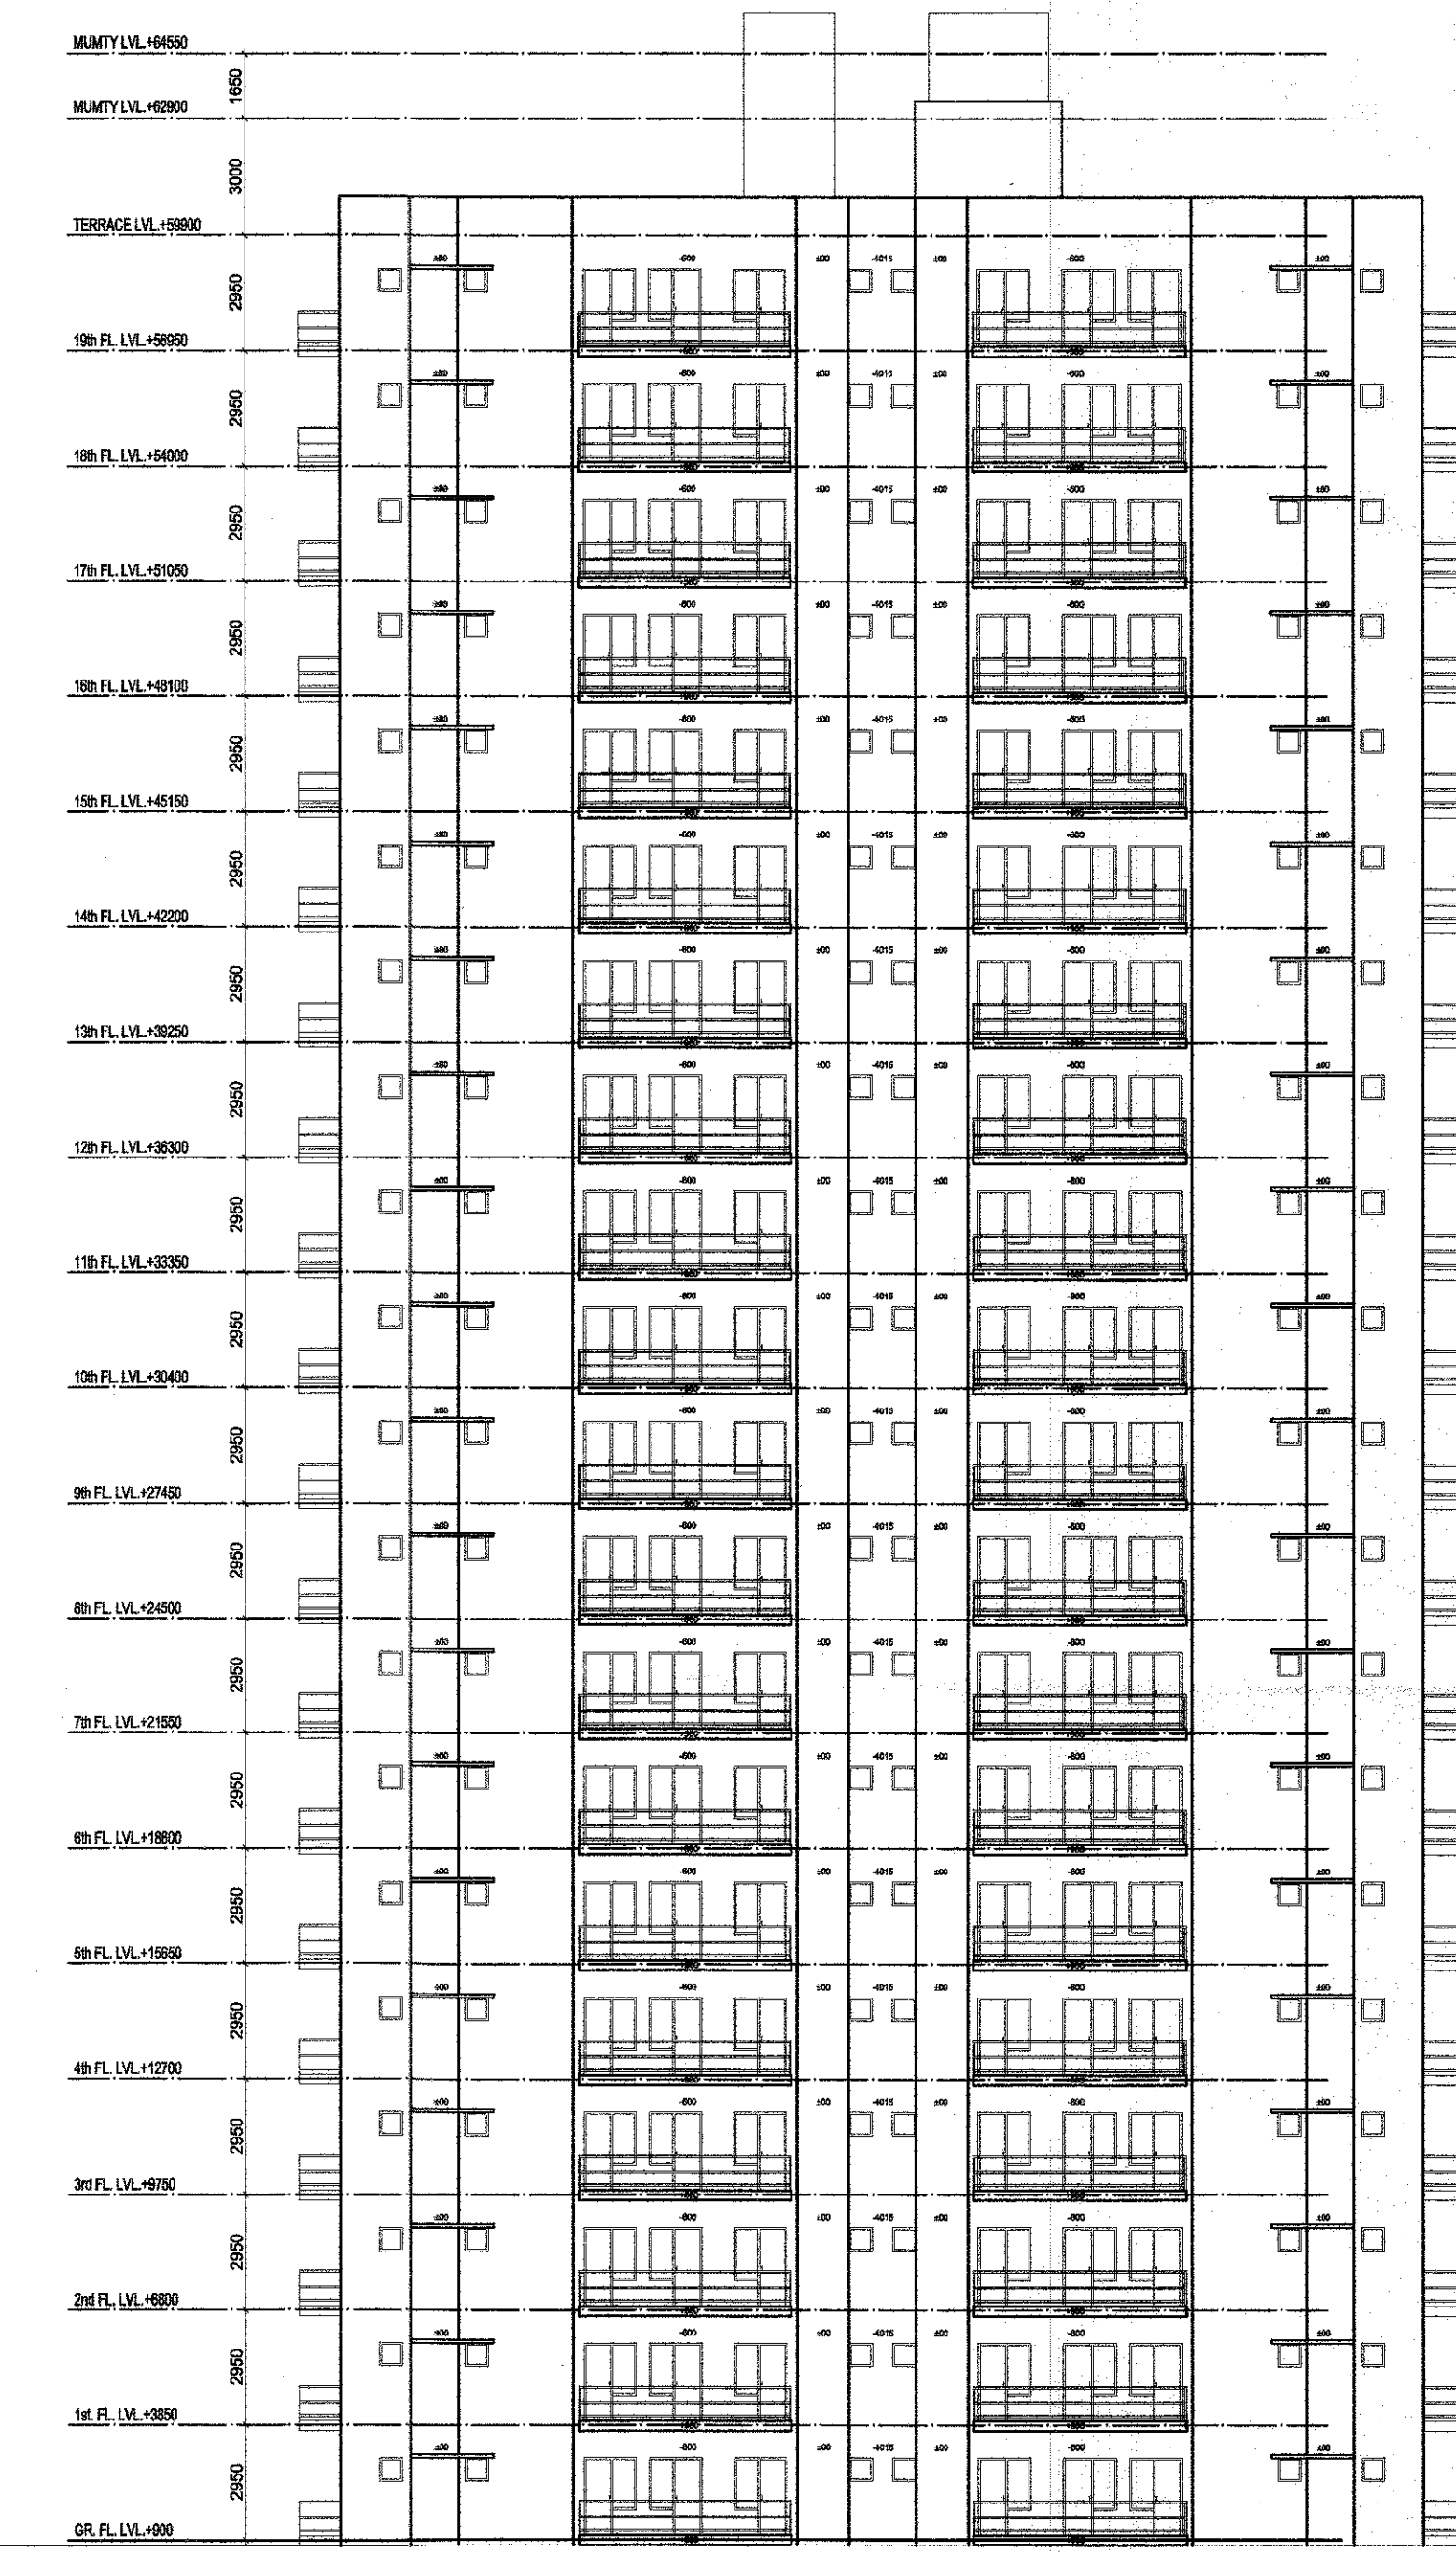

FRONT / REAR ELEVATION

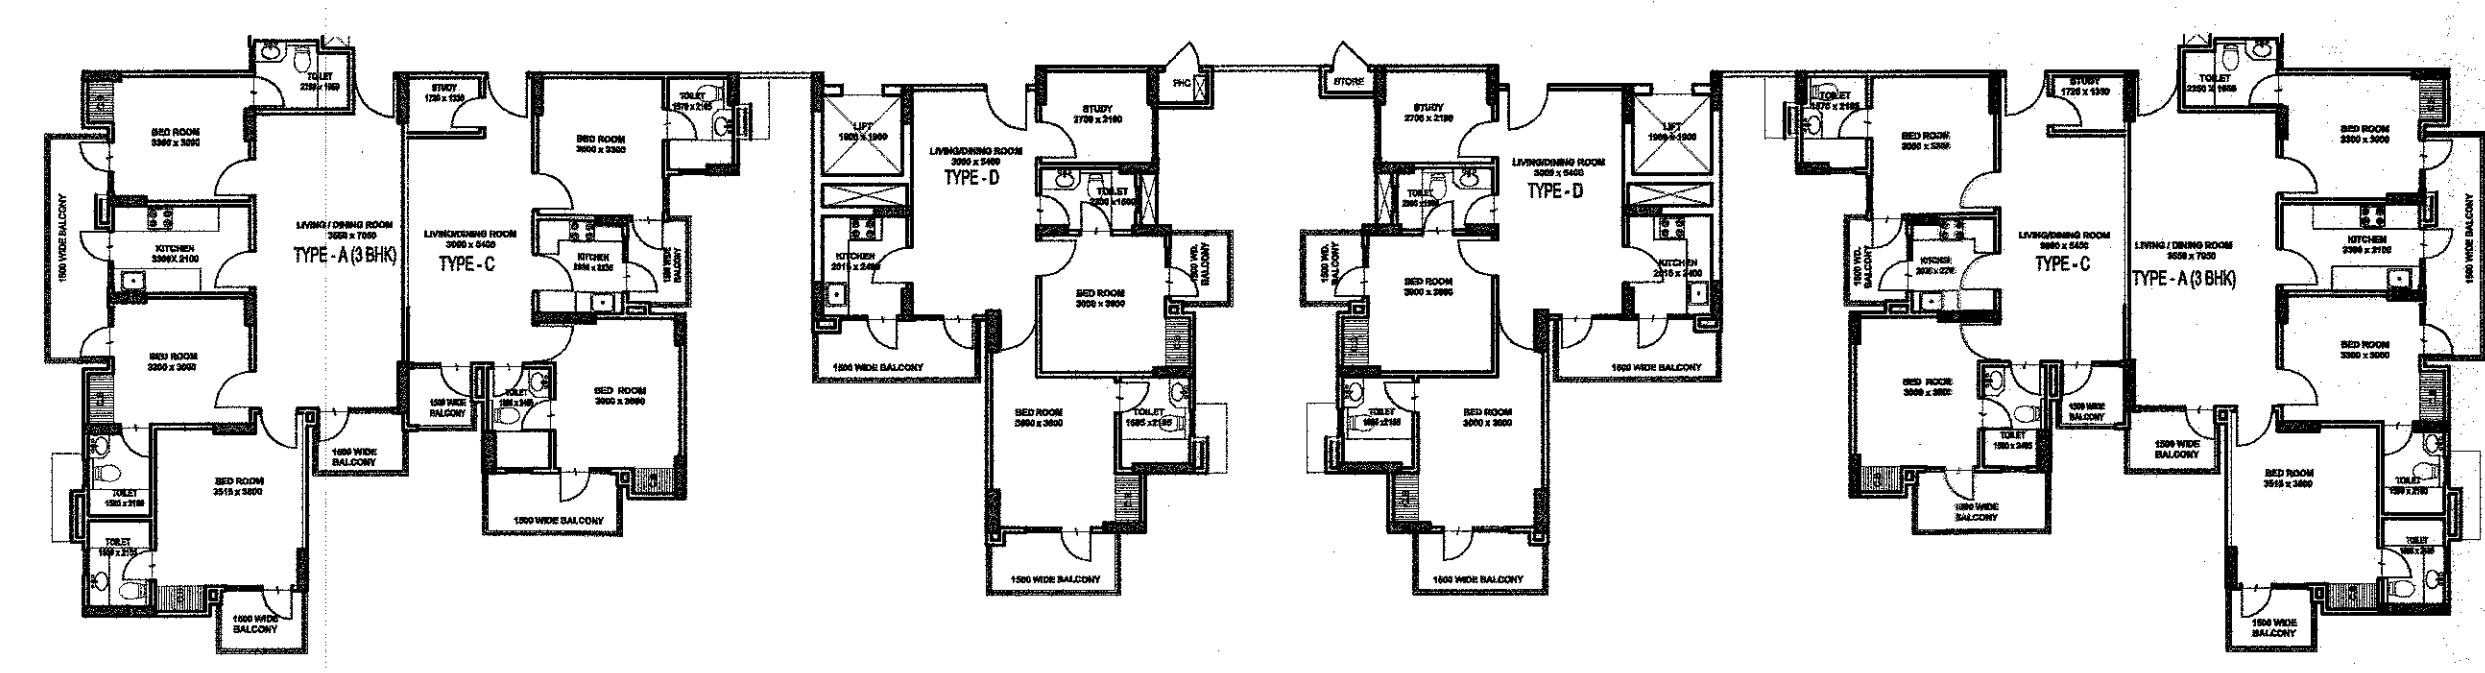

PART PLAN

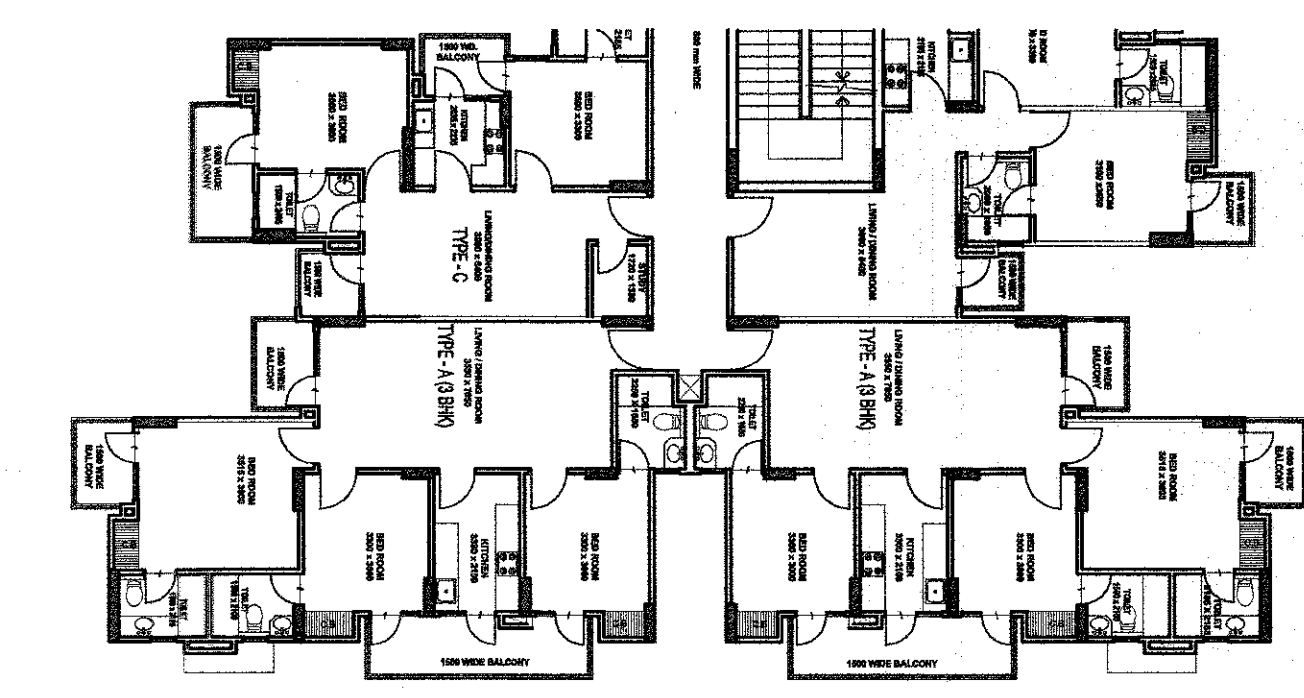

PART PLAN

SCALE 1:150	DATE
DRAWN BY	DRG. NO. SUB-A-106
PROJECT PROPOSED GROUP HOUSING AT PLOT NO-04 GH-04 SECTOR- 4 (G.NOIDA)	
DRAWING TITLE ELEVATIONS TOWER 1,2,3,4,5	
OWNERS SIGN. For AIMS GROUP DEVELOPERS PVT. LTD. <i>Anil Kumar</i> Authorized Signatory	ARCHITECTS SIGN. RAJIV SANDHU ARCHITECT LIC. No. 13/91/13852