

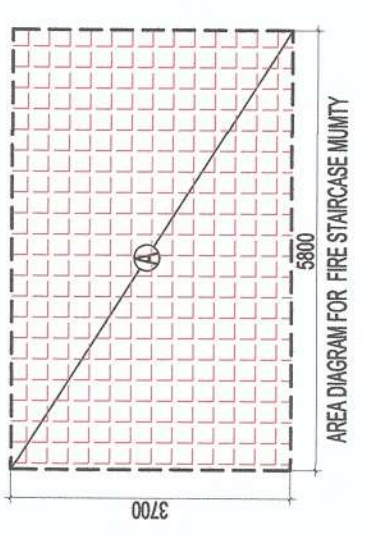
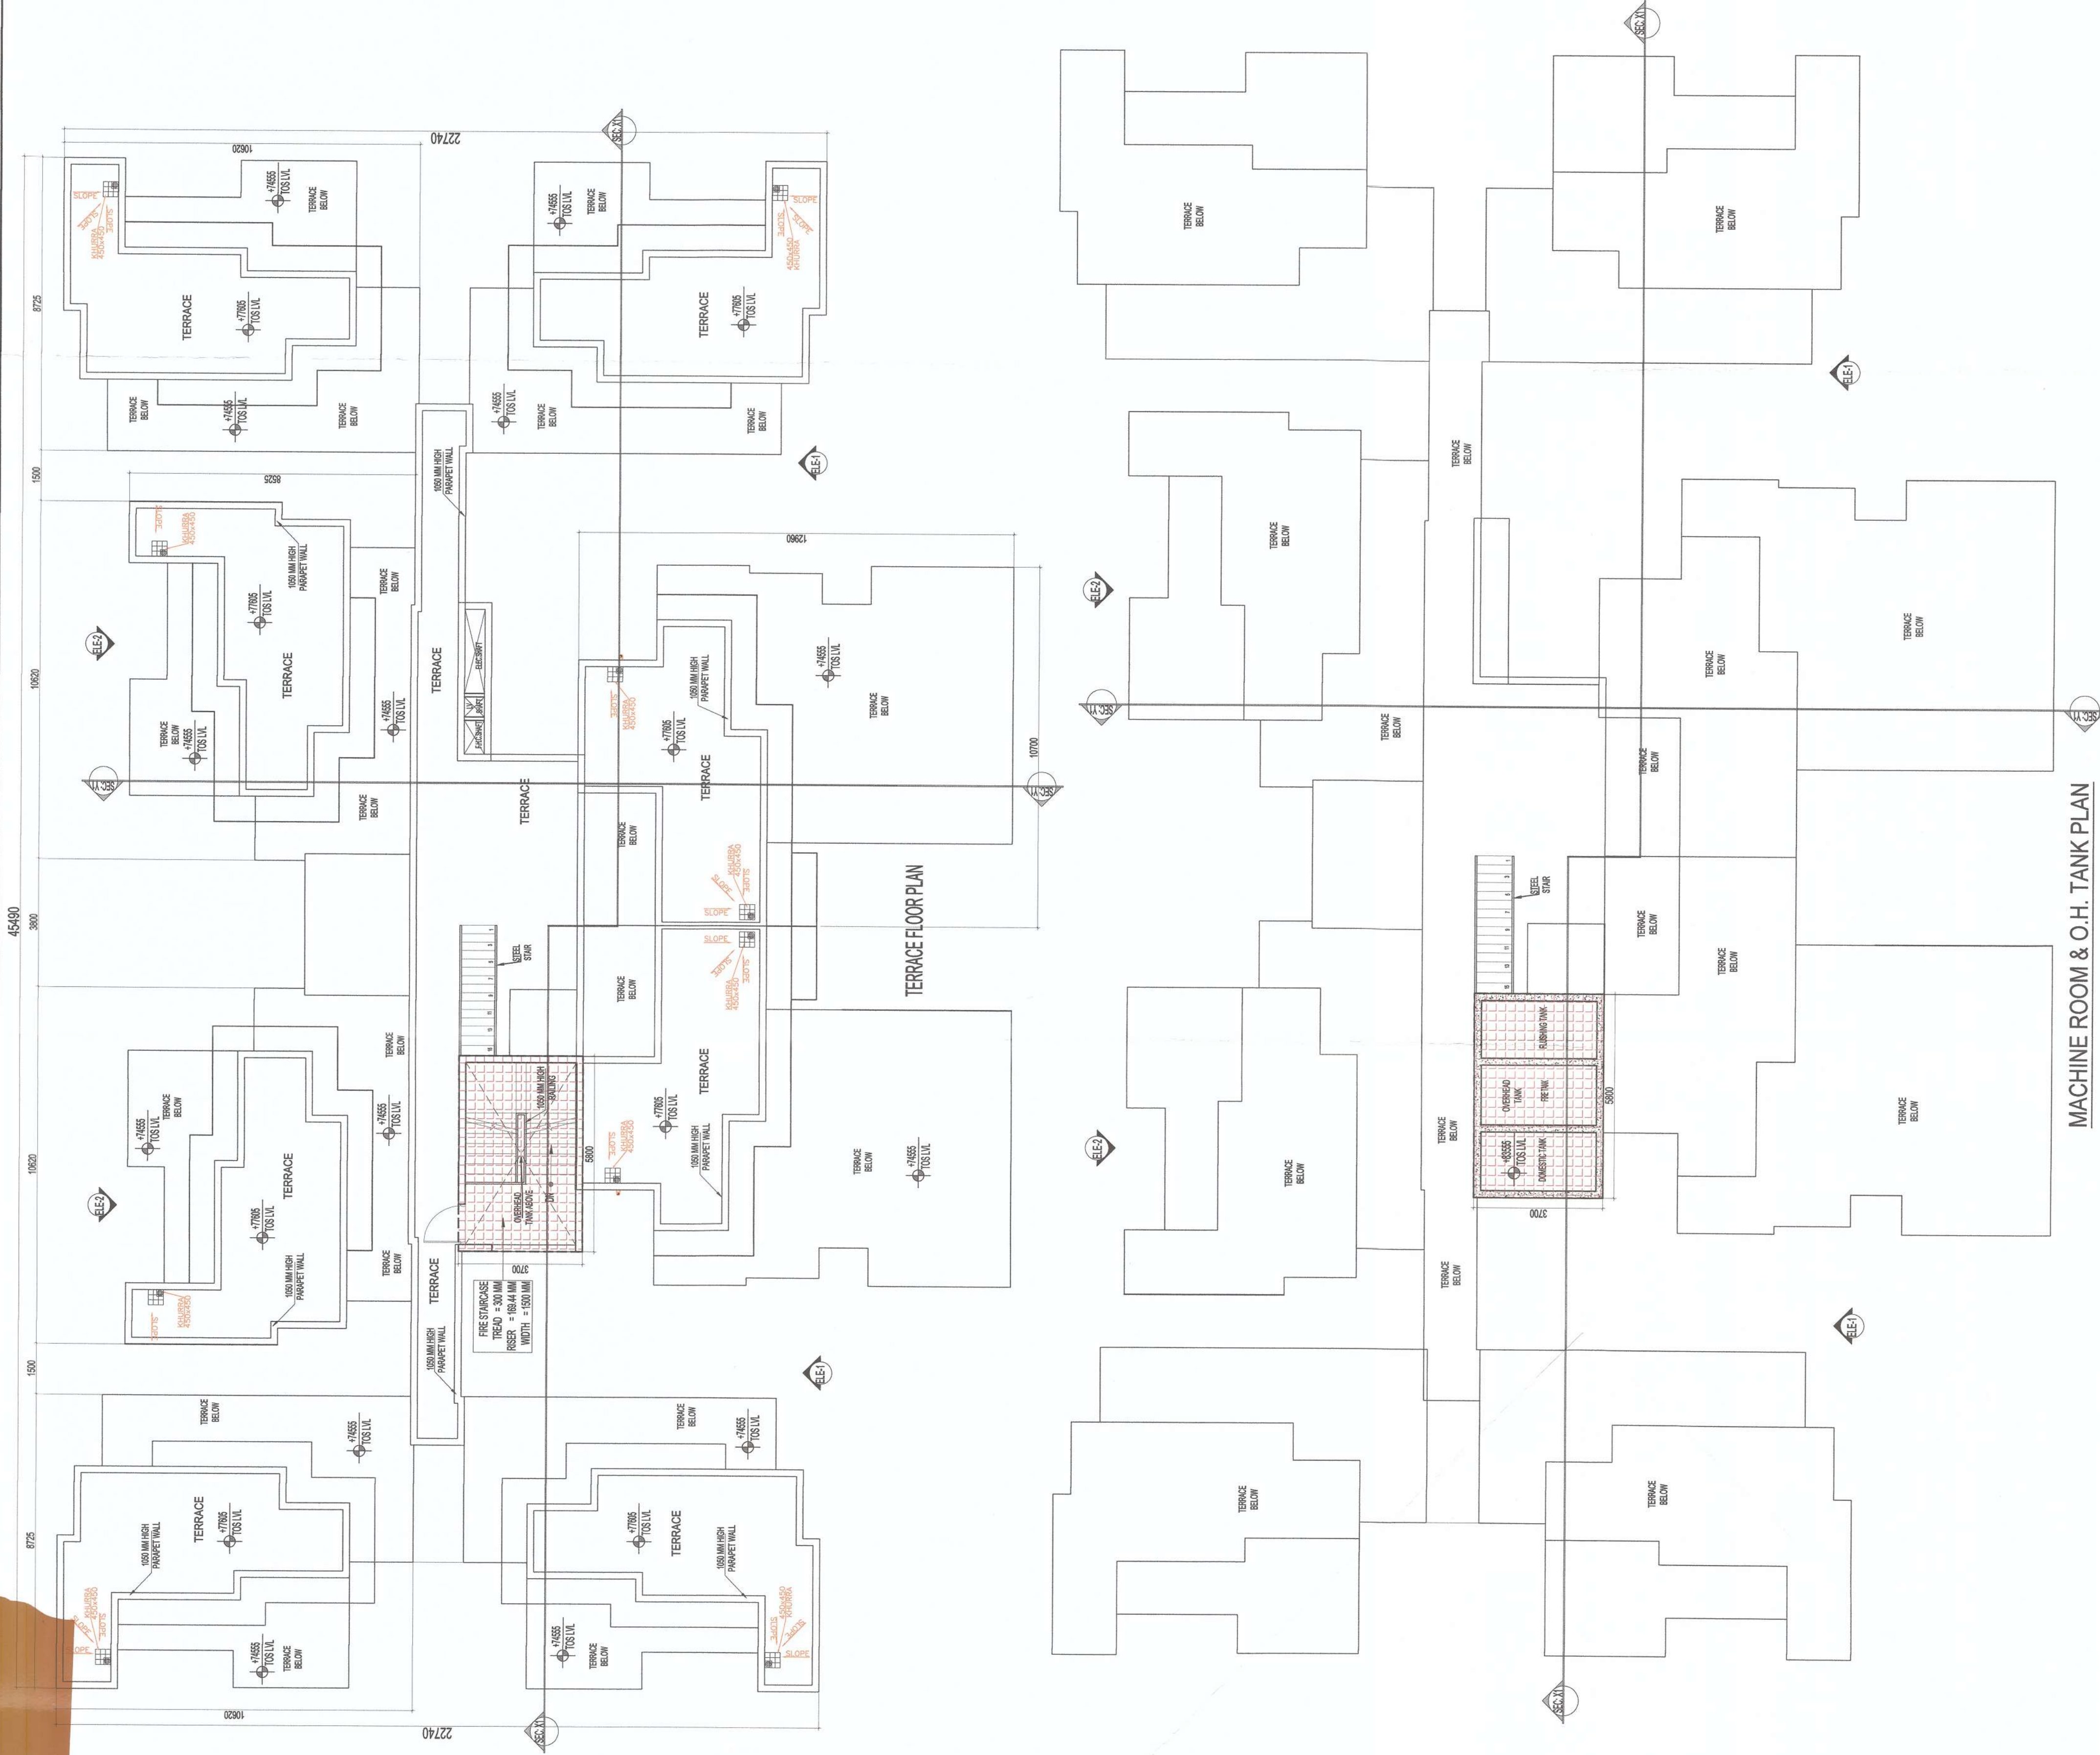


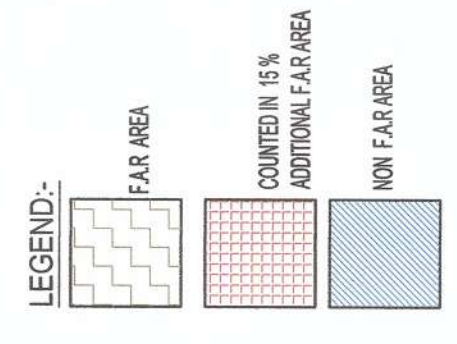

AREA CALCULATION TOWARDS 15 % ADDITIONAL F.A.R			
S.NO.	PARTICULARS	AREA (SQ.M)	
A	TERRACE FIRE STAIRCASE MUNITY	5.800 X 3.700	21.460
TOTAL AREA			= 21.460

AREA CALCULATION TOWARDS 15 % ADDITIONAL F.A.R			
S.NO.	PARTICULARS	AREA (SQ.M)	
E	AREA FOR OVERHEAD TANK	5.800 X 3.700	21.460
TOTAL F.A.R AREA			= 21.460

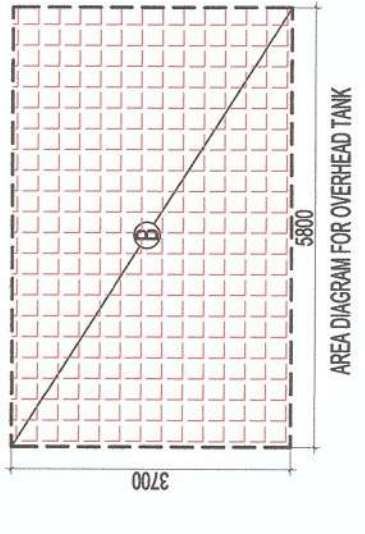


BLUING LEGEND	
1	1000 DIA. & 1000 PPE
2	1000 DIA. & 1000 PPE
OWNER SIGN
ARCHITECT SIGN
M/S DECENT BUILDWELL PVT. LTD.
Notified Signatory

OWNER
M/S DECENT BUILDWELL PVT. LTD.

SUBMISSION DRAWING

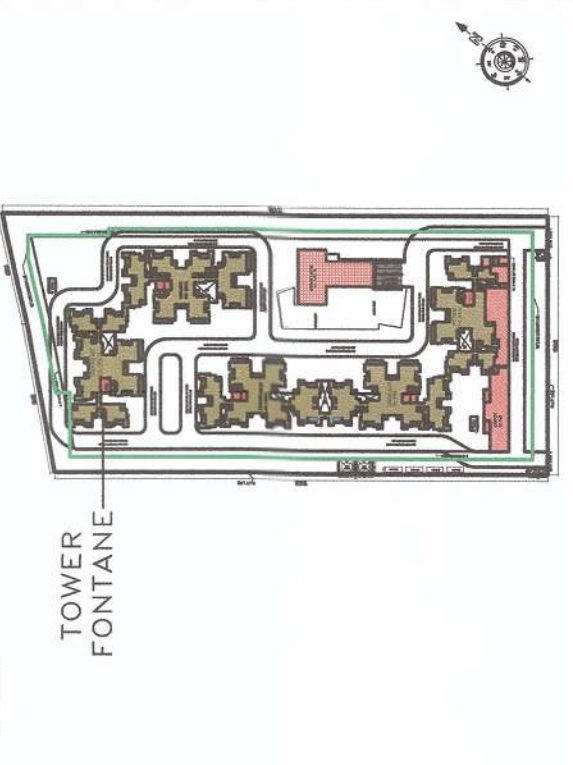

PROJECT
PROPOSED GROUP HOUSING FOR
DECENT BUILDWELL PVT. LTD.
AT PLOT NO:- GH-05A, SECTOR- 16B,
GREATER NOIDA, (U.P.)

DATE
07-06-16
PROJECT INCH.
DEVEDH SHAKYA
CHECKED BY
DEVEDH SHAKYA

SCALE
1:100
DEALT BY
ABDRESH JHA
APPROVED BY
VISHAL SHARMA

DRAWING TITLE
TERRACE FLOOR, MACHINE ROOM &
OVERHEAD WATER TANK FLOOR PLAN

ARCHITECTS
TOWER-FONTANE

CONTRIBUTORS
S. S. S. S.
P. P. P. P.
R. R. R. R.
A. A. A. A.
B. B. B. B.
C. C. C. C.
D. D. D. D.
E. E. E. E.
F. F. F. F.
G. G. G. G.
H. H. H. H.
I. I. I. I.
J. J. J. J.
K. K. K. K.
L. L. L. L.
M. M. M. M.
N. N. N. N.
O. O. O. O.
P. P. P. P.
Q. Q. Q. Q.
R. R. R. R.
S. S. S. S.
T. T. T. T.
U. U. U. U.
V. V. V. V.
W. W. W. W.
X. X. X. X.
Y. Y. Y. Y.
Z. Z. Z. Z.

DRAWING NO.
S-41
REVISION