




APPROVED
Valid up to Date: 2.12.2017
D.G.M. (P) & Arch. (P)
Greater Noida Industrial Dev. Auth.

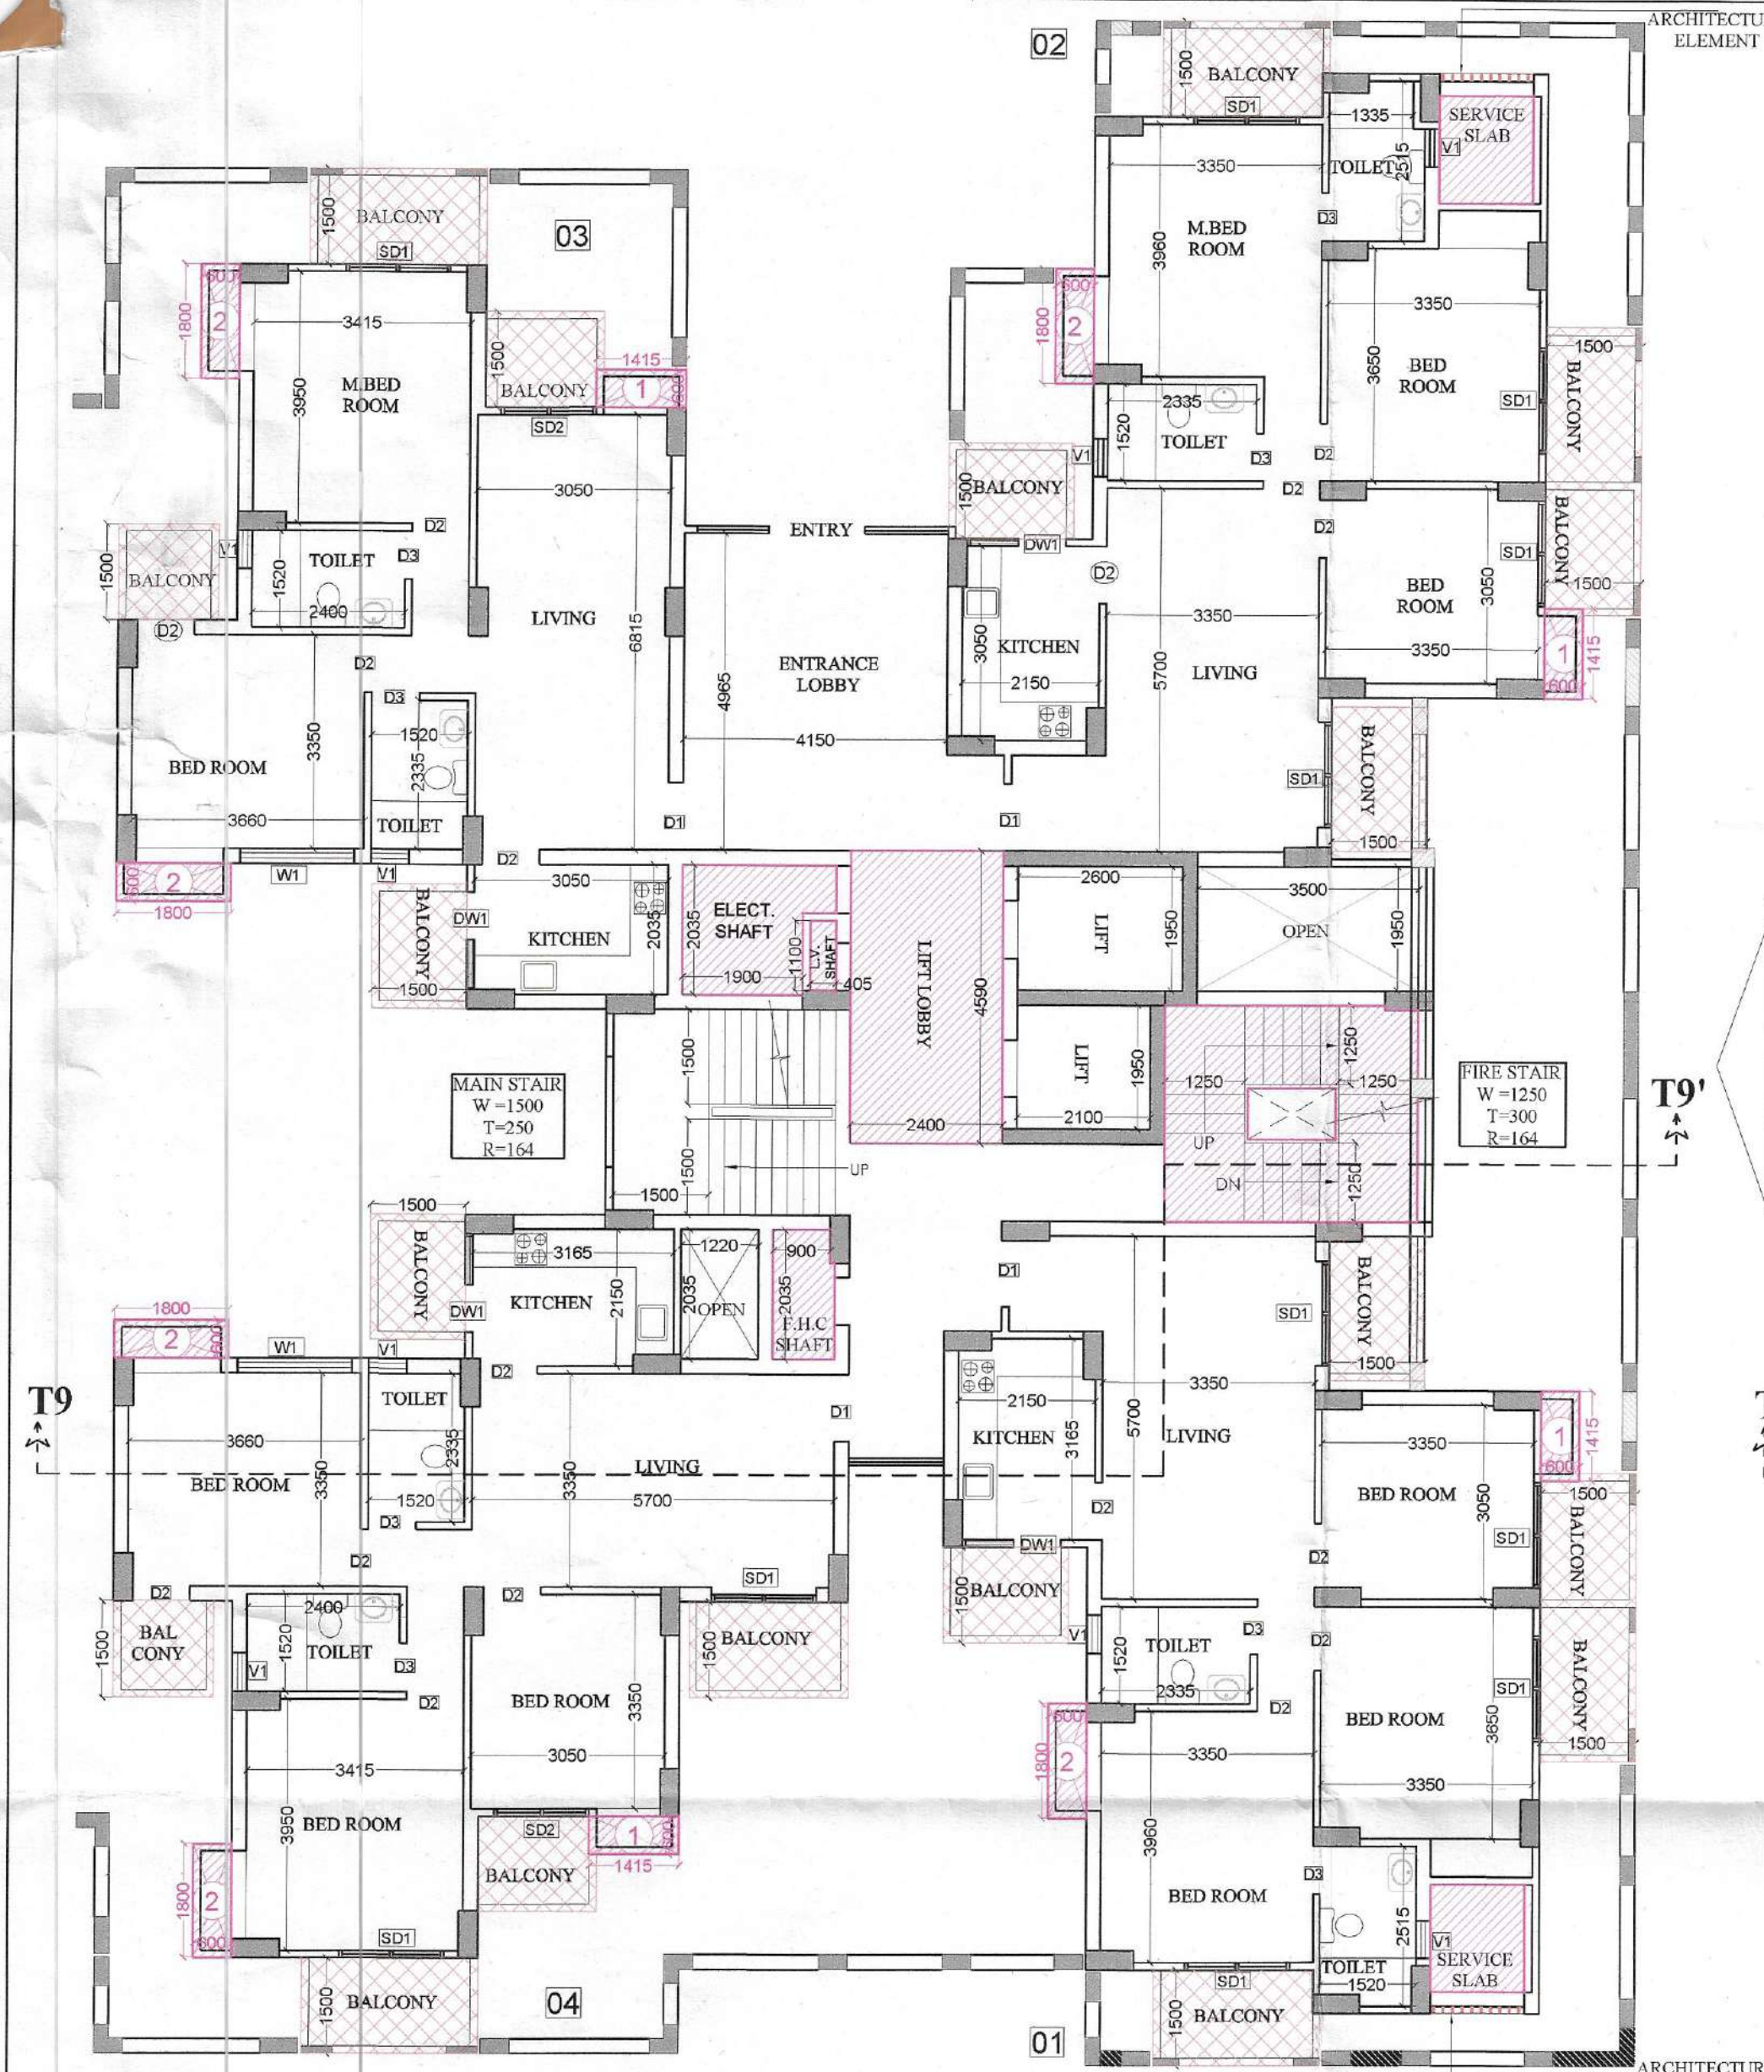

TOWER - T9
TOWER - T9 & T14 ARE SAME
GROUND FLOOR PLAN

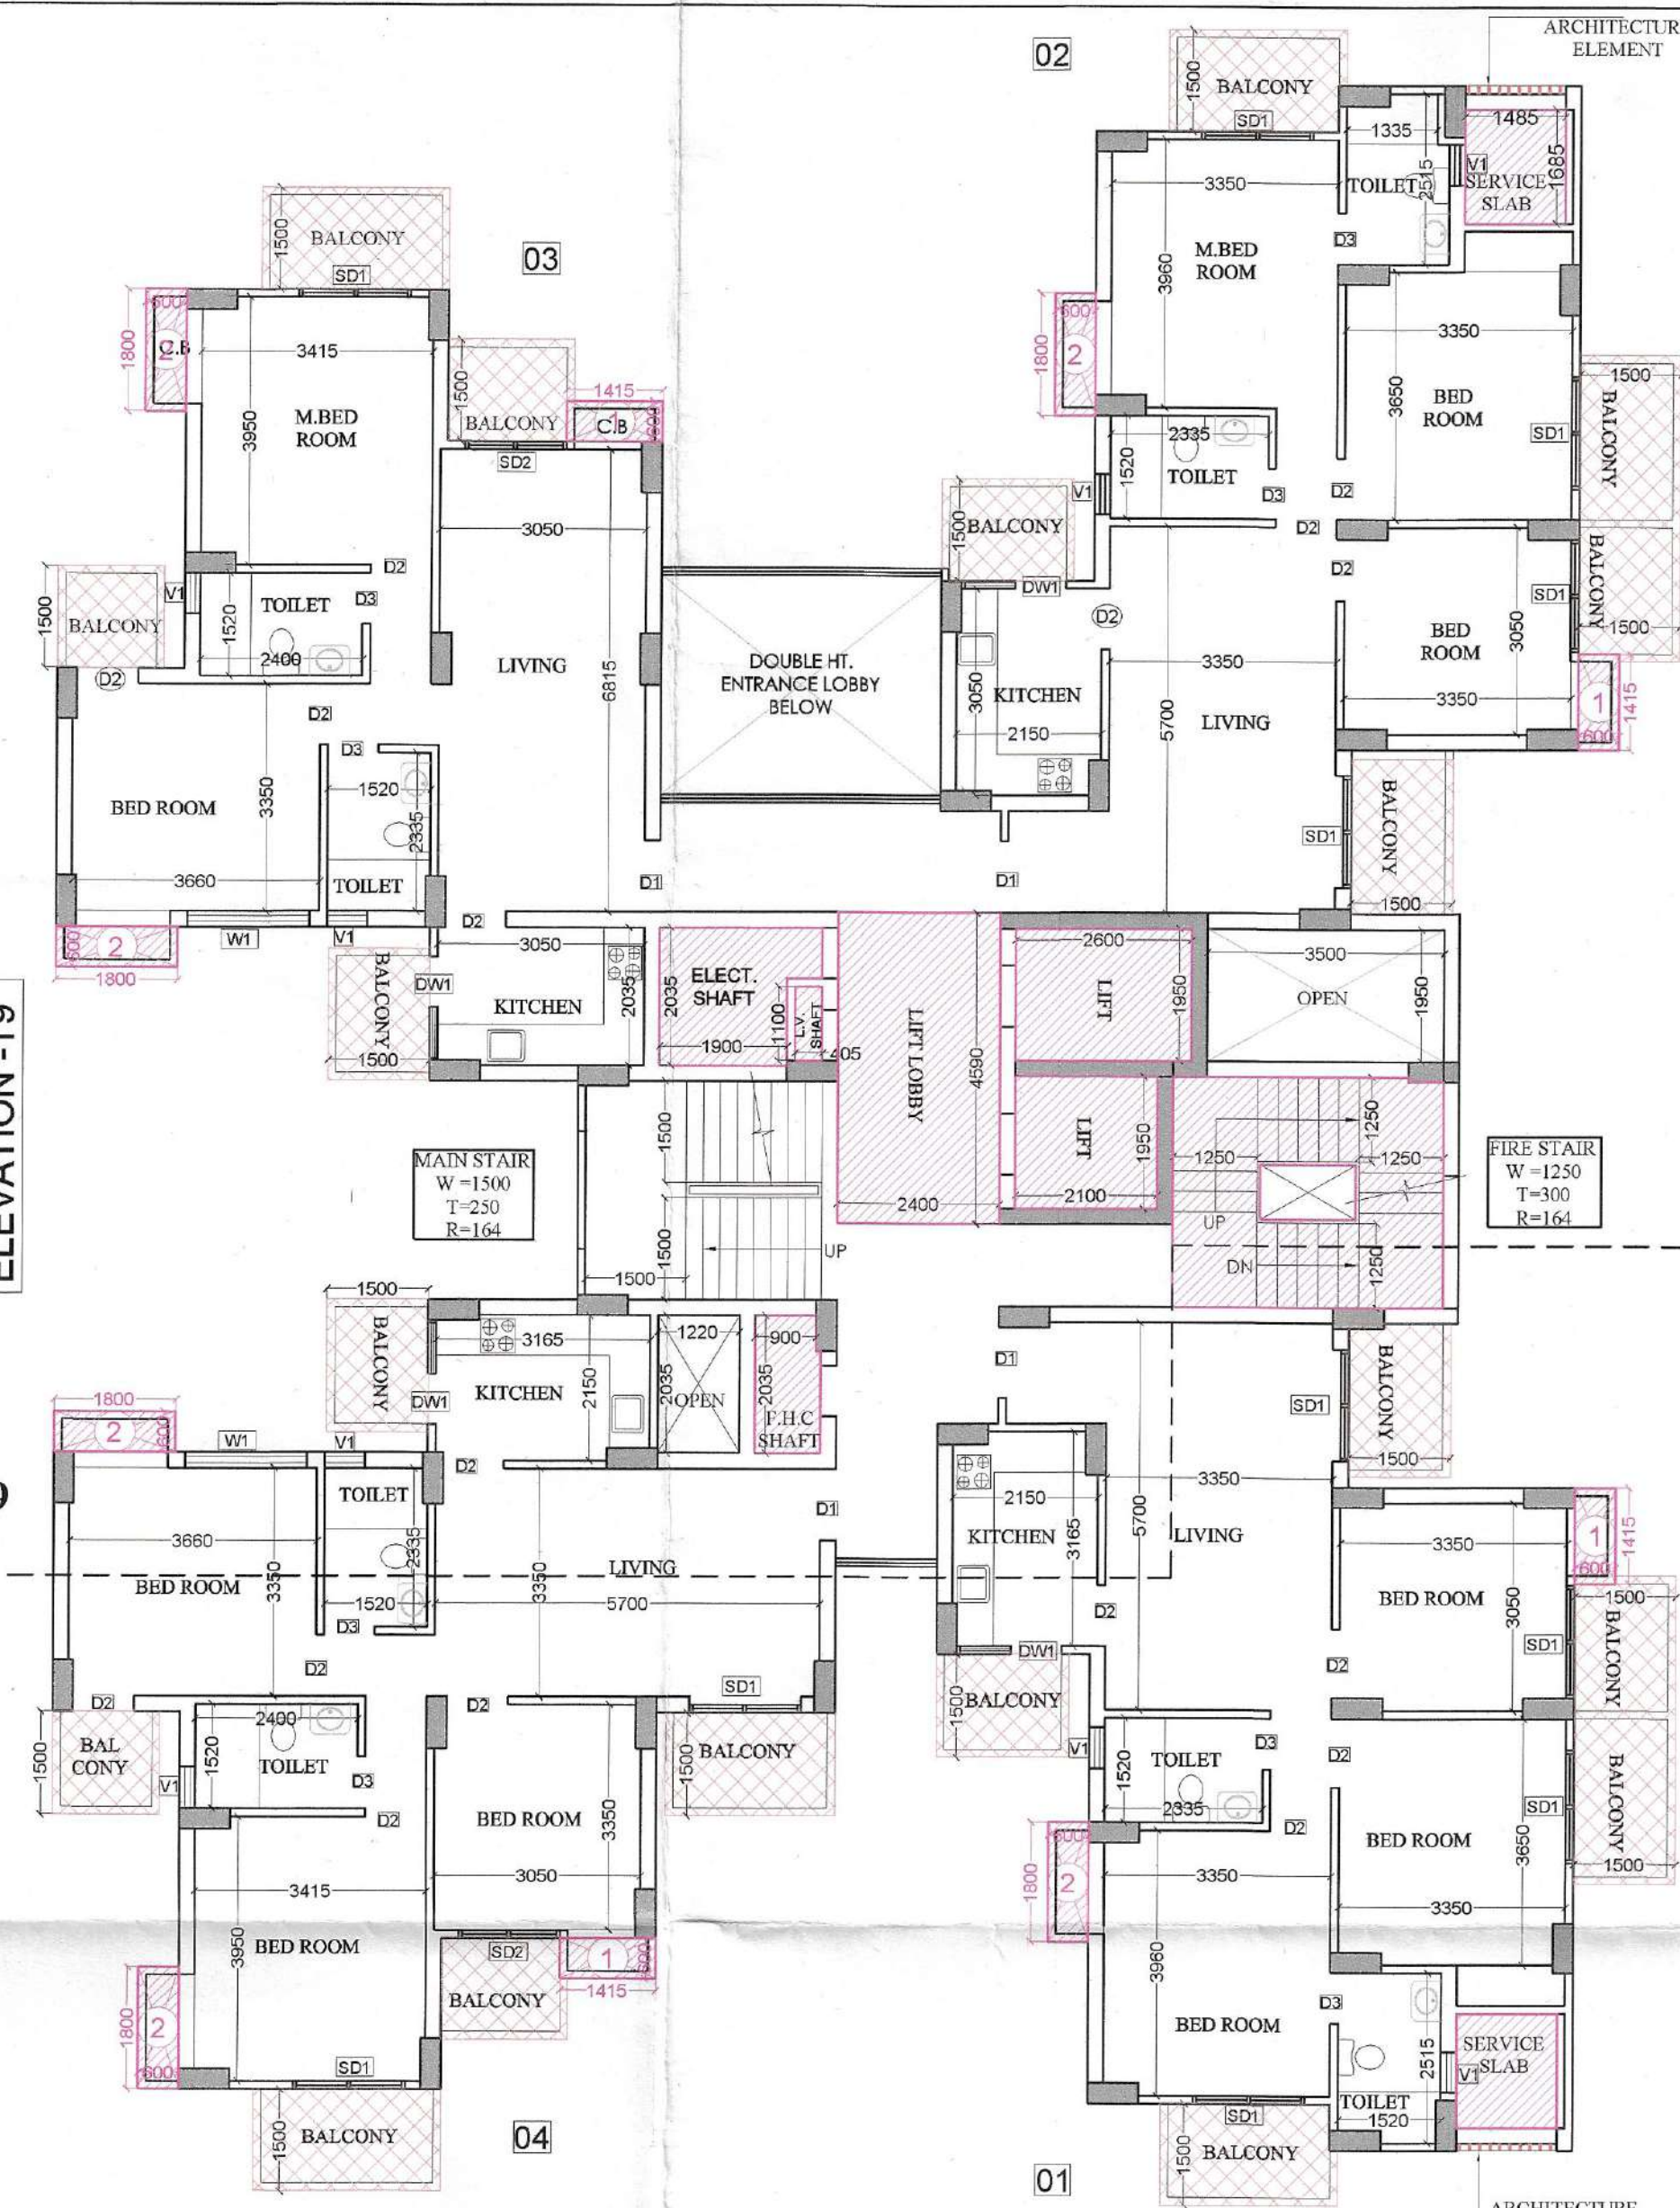


TOWER - T9
TOWER - T9 & T14 ARE SAME
1st. FLOOR PLAN

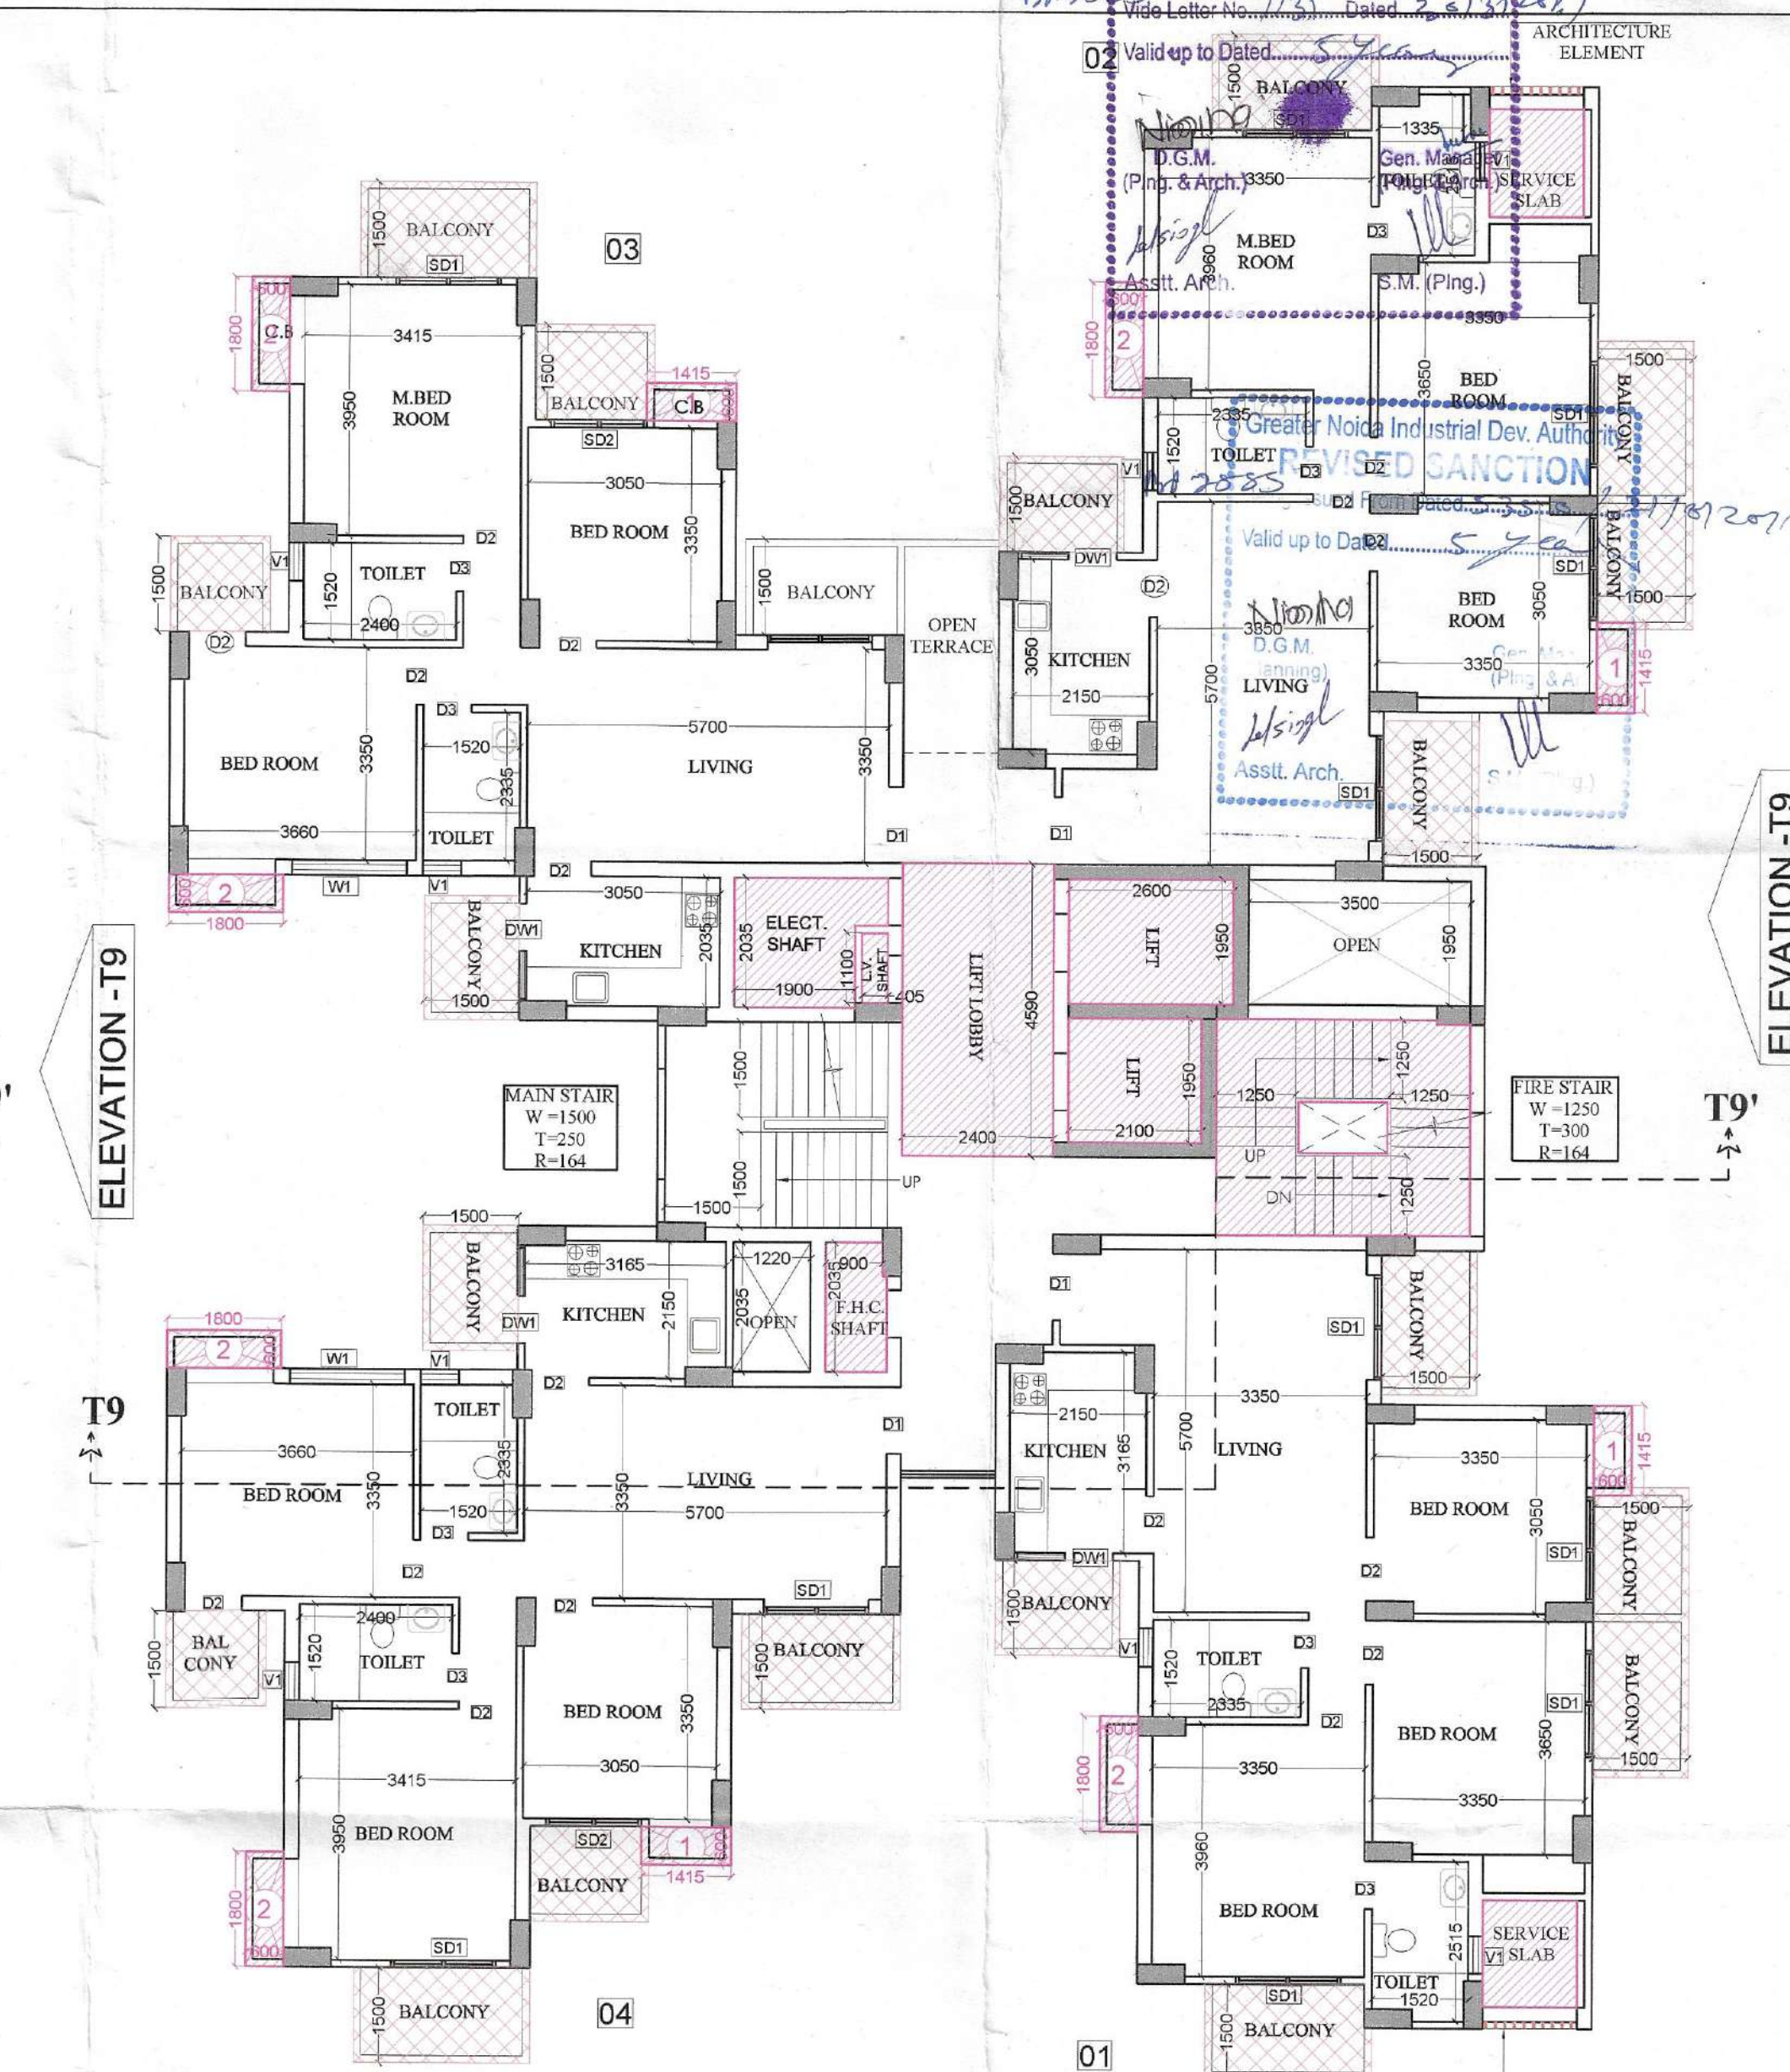


TOWER - T9
TOWER - T9 & T14 ARE SAME
2nd. FLOOR PLAN


SCHEDULE OF OPENINGS			
TYPE	SIZE	CILL LVL.	LINTEL LVL.
D1	1200 X 2500	-----	2500
D2	900 X 2100	-----	2100
D3	750 X 2100	-----	2100
SD1	1650 X 2500	-----	2500
SD2	1500 X 2500	-----	2500
SD3	1360 X 2500	-----	2500
DW1	1500 X 1350	1150	2500
W1	1800 X 2050	450	2500
V1	800 X 1000	1500	2500
V2	450 X 1000	1500	2500

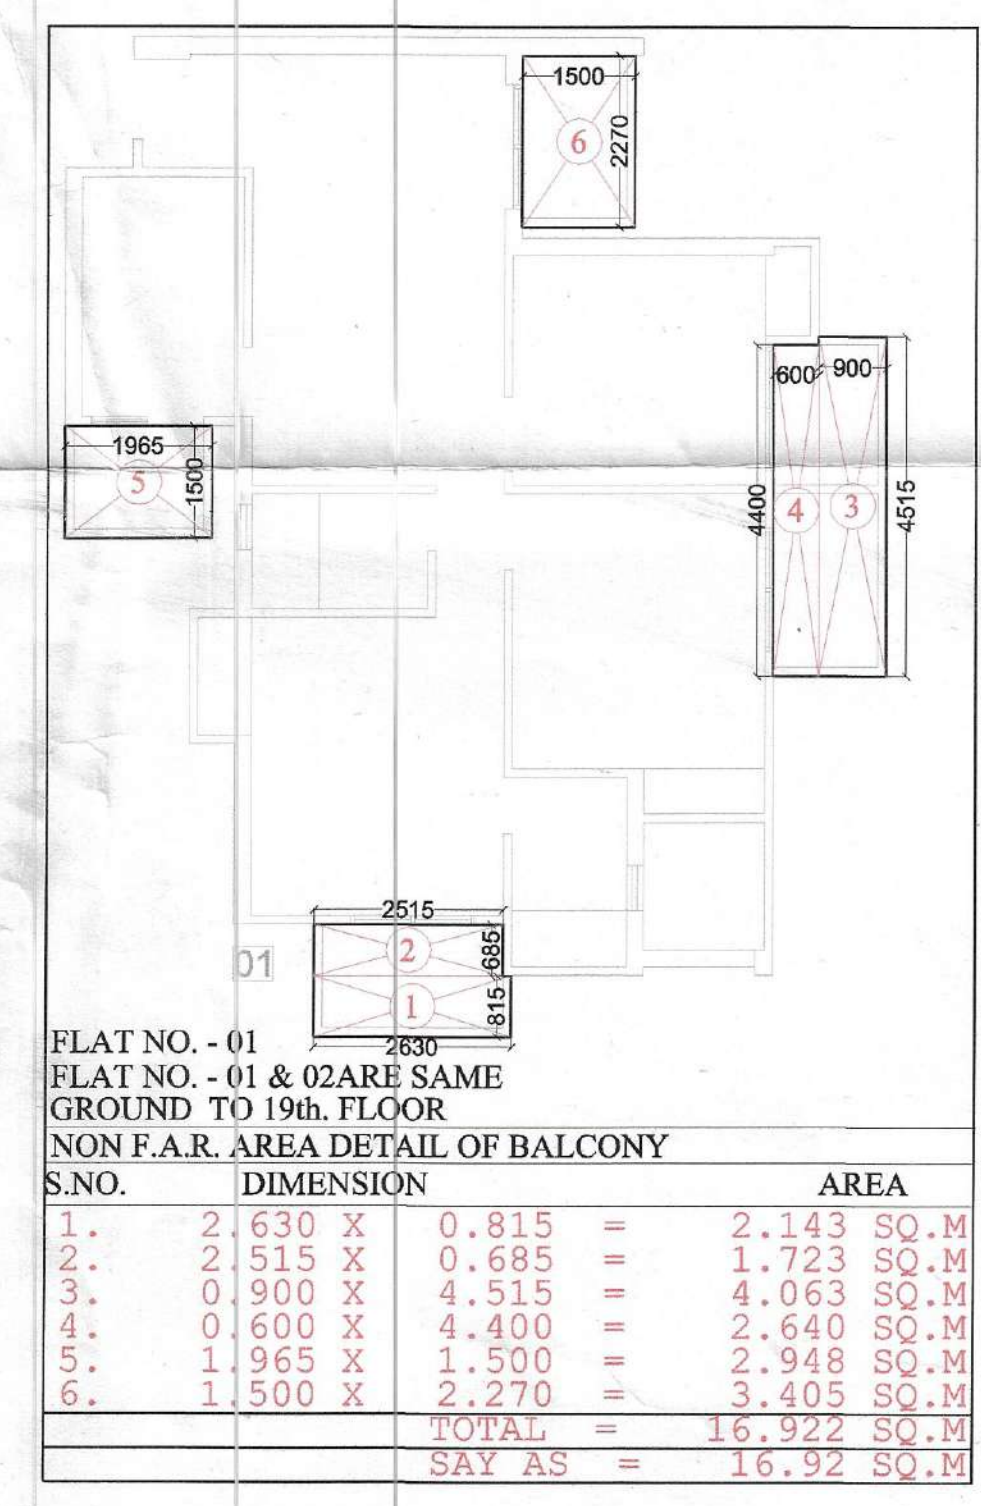


FLAT NO. - 01 FLAT NO. - 01 & 02 ARE SAME GROUND TO 19th. FLOOR NON F.A.R. AREA DETAIL OF BALCONY			
S.NO.	DIMENSION		AREA
1.	2.630 X	0.815	2.143 SQ.M
2.	2.515 X	0.685	1.723 SQ.M
3.	0.900 X	4.515	4.063 SQ.M
4.	0.600 X	4.400	2.640 SQ.M
5.	1.965 X	1.500	2.948 SQ.M
6.	1.500 X	2.270	3.405 SQ.M
TOTAL			16.922 SQ.M
SAY AS			16.92 SQ.M

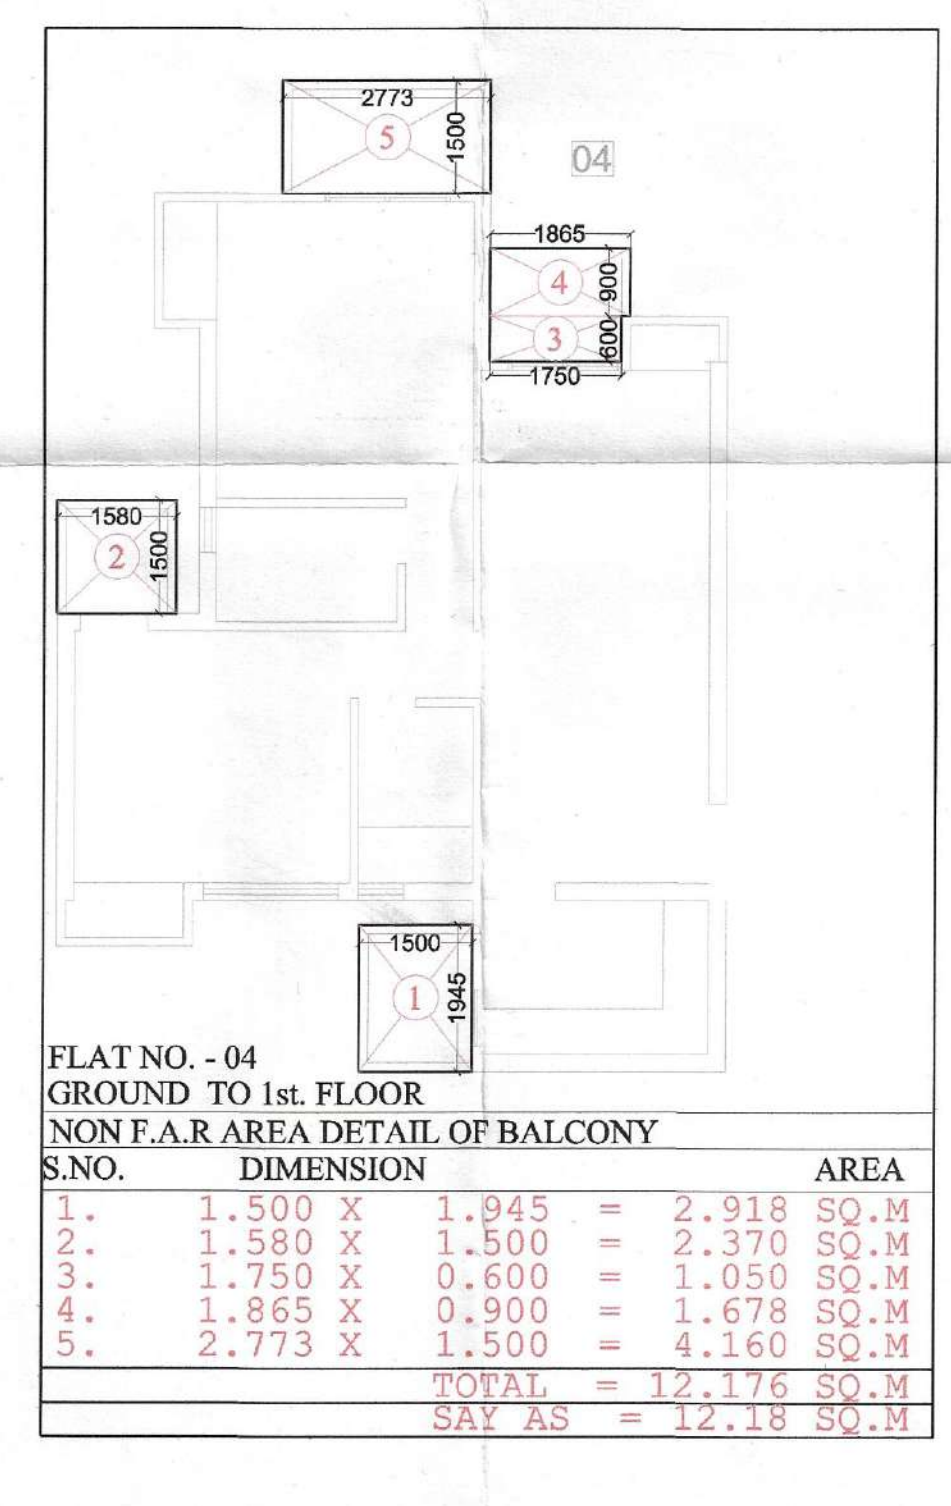


FLAT NO. - 04 GROUND TO 1st. FLOOR NON F.A.R. AREA DETAIL OF BALCONY			
S.NO.	DIMENSION		AREA
1.	1.500 X	1.945	2.918 SQ.M
2.	1.580 X	1.500	2.370 SQ.M
3.	1.750 X	0.600	1.050 SQ.M
4.	1.865 X	0.900	1.678 SQ.M
5.	2.773 X	1.500	4.160 SQ.M
TOTAL			12.176 SQ.M
SAY AS			12.18 SQ.M

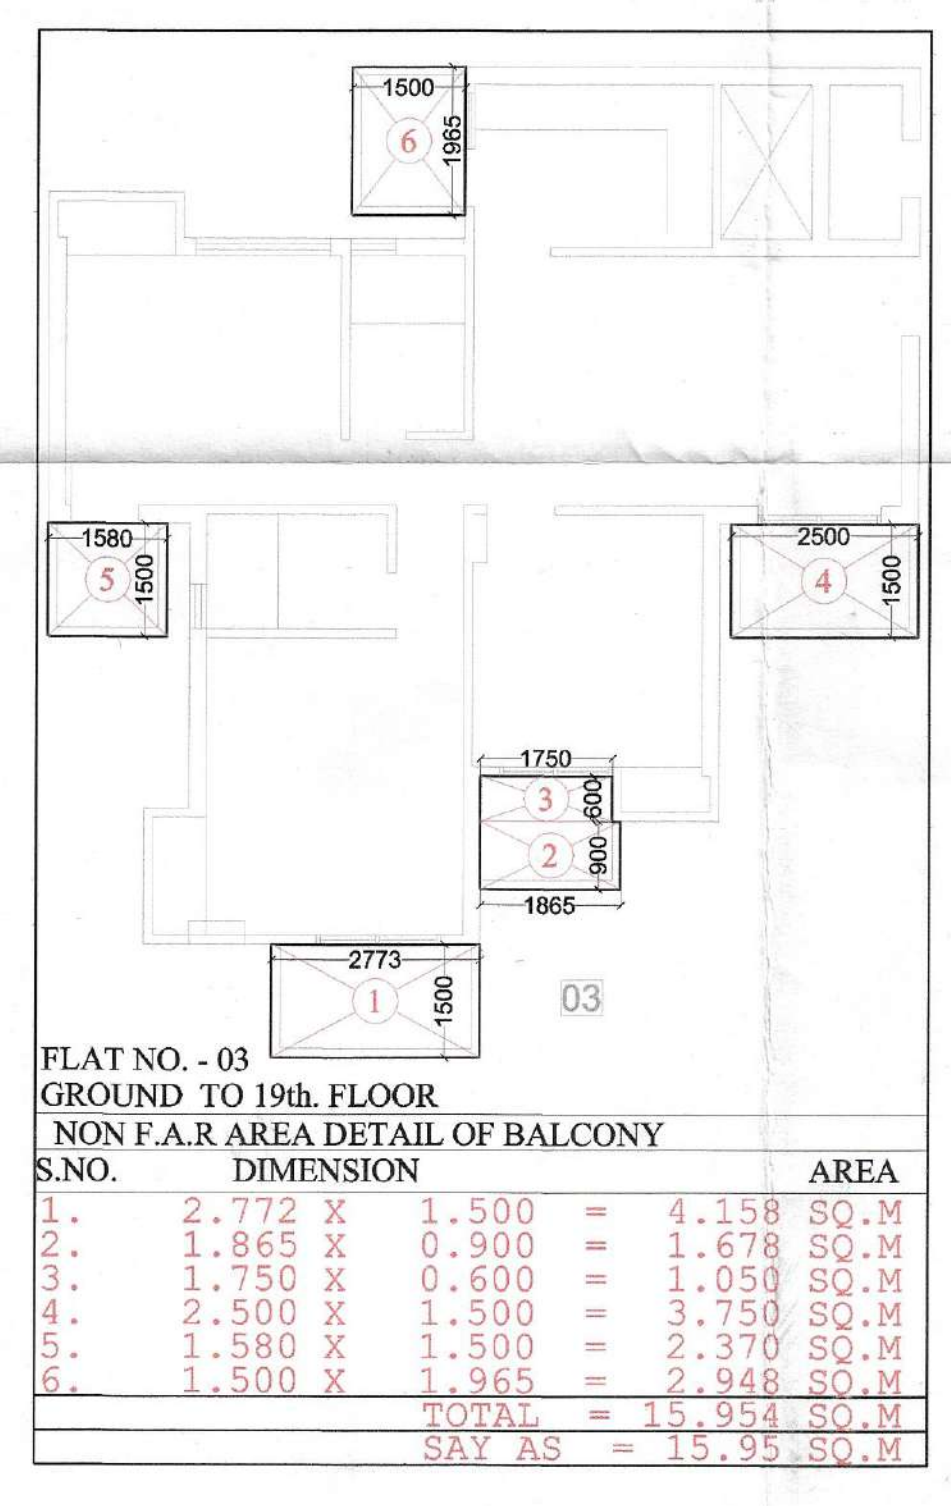

FLAT NO. - 03 GROUND TO 19th. FLOOR NON F.A.R. AREA DETAIL OF BALCONY			
S.NO.	DIMENSION		AREA
1.	2.772 X	1.500	4.158 SQ.M
2.	1.865 X	0.900	1.678 SQ.M
3.	1.750 X	0.600	1.050 SQ.M
4.	2.500 X	1.500	3.750 SQ.M
5.	1.580 X	1.500	2.370 SQ.M
6.	1.500 X	1.965	2.948 SQ.M
TOTAL			15.954 SQ.M
SAY AS			15.95 SQ.M

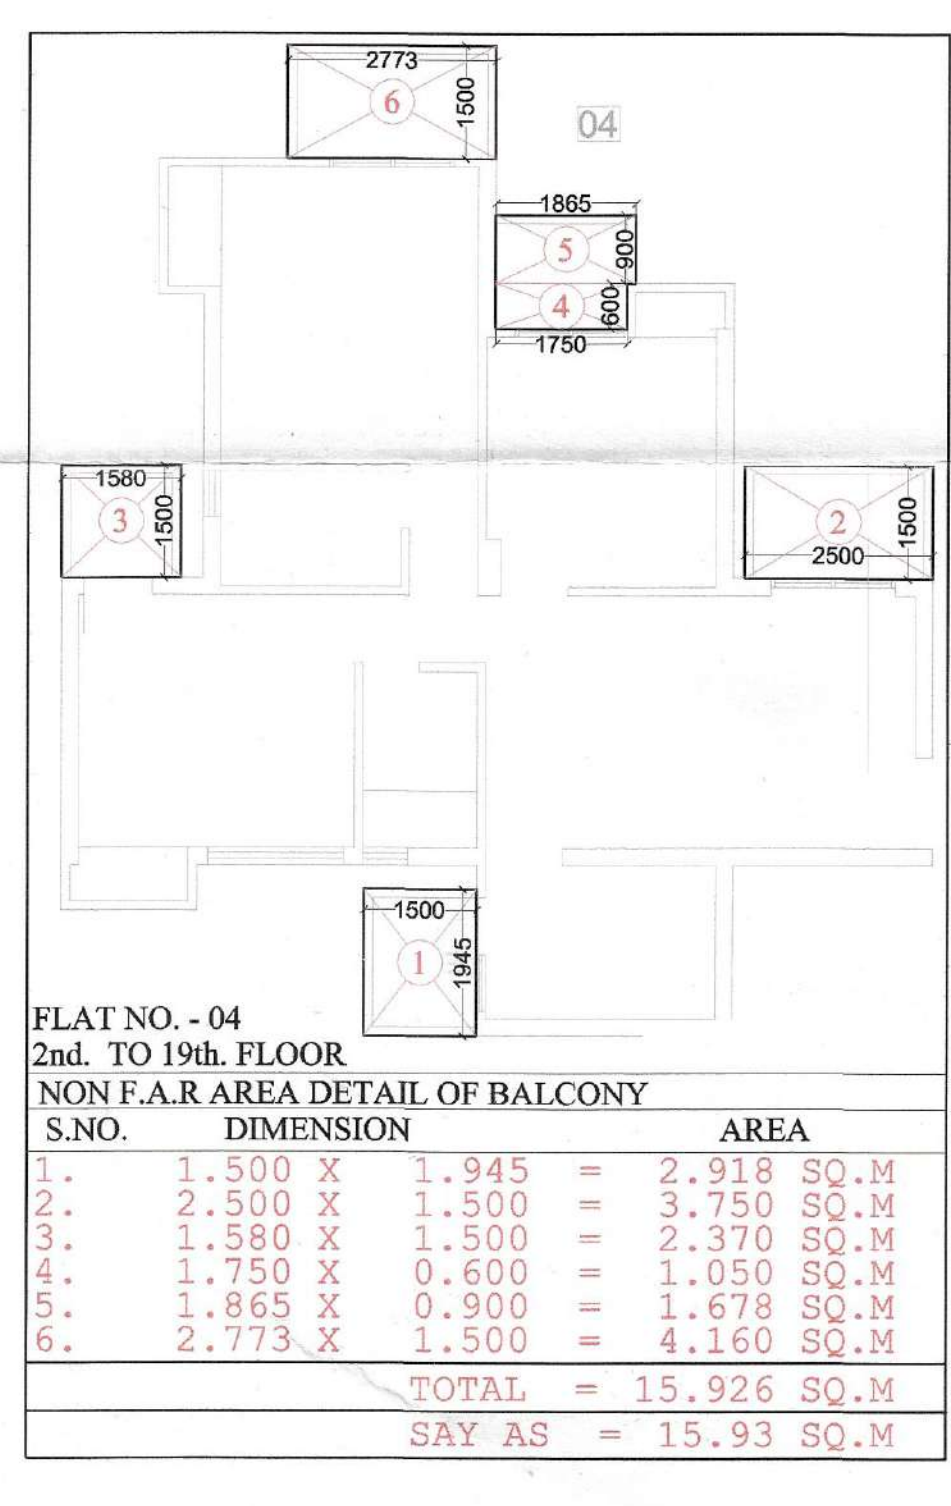

FLAT NO. - 04 2nd. TO 19th. FLOOR NON F.A.R. AREA DETAIL OF BALCONY			
S.NO.	DIMENSION		AREA
1.	1.500 X	1.945	2.918 SQ.M
2.	1.580 X	1.500	2.370 SQ.M
3.	1.750 X	0.600	1.050 SQ.M
4.	1.865 X	0.900	1.678 SQ.M
5.	2.773 X	1.500	4.160 SQ.M
TOTAL			15.926 SQ.M
SAY AS			15.93 SQ.M

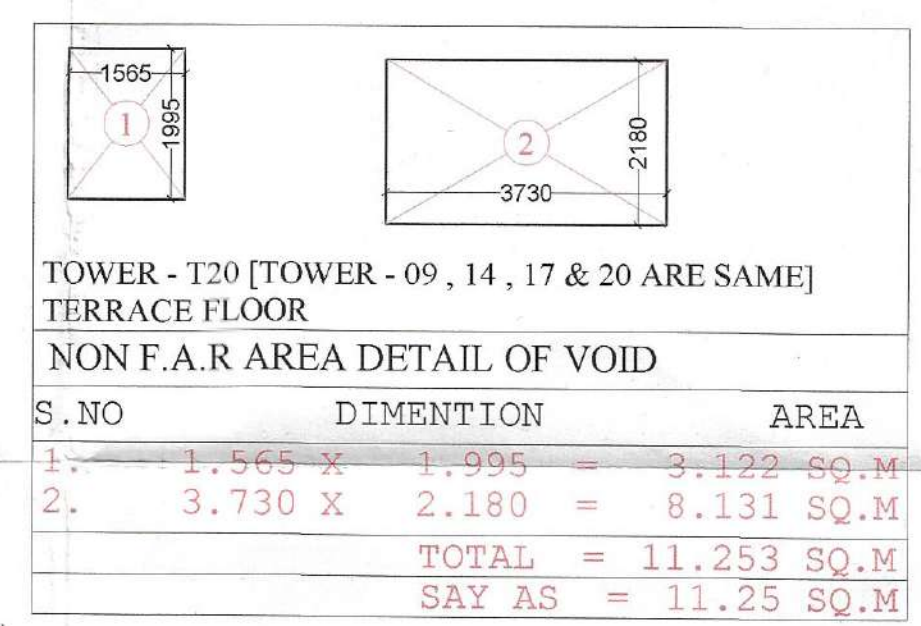

TOWER - T20 [TOWER - 09, 14, 17 & 20 ARE SAME] TERRACE FLOOR NON F.A.R. AREA DETAIL OF VOID		
S.NO.	DIMENSION	AREA
1.	1.565 X 1.995	3.122 SQ.M
2.	3.730 X 2.180	8.131 SQ.M
TOTAL		11.253 SQ.M
SAY AS		11.25 SQ.M

NON F.A.R. AREA DETAIL OF GROUND FLOOR			
FLAT No.	Flat area	No. Of Flat	TOTAL AREA
FLAT No.- 01 & 02	16.92	2 Nos.	33.84
FLAT No.- 04	15.95	1 No.	15.95
FLAT No.- 03	12.18	1 No.	12.18
TOTAL AREA (Flats)			61.97 Sq. M

NON F.A.R. AREA DETAIL OF 1st. FLOOR			
FLAT No.	Flat area	No. Of Flat	TOTAL AREA
FLAT No.- 01 & 02	16.92	2 Nos.	33.84
FLAT No.- 04	15.95	1 No.	15.95
FLAT No.- 03	12.18	1 No.	12.18
TOTAL AREA (Flats)			61.97 Sq. M

NON F.A.R. AREA DETAIL OF 2nd. TO 19th. FLOOR			
FLAT No.	Flat area	No. Of Flat	TOTAL AREA
FLAT No.- 01 & 02	16.92	2 Nos.	33.84
FLAT No.- 04	15.95	1 No.	15.95
FLAT No.- 03	15.93	1 No.	15.93
TOTAL AREA (Flats)			65.72 Sq. M

PROJECT :-
**RESIDENTIAL COMPLEX
AT GREATER NOIDA
PLOT NO. GH-05 SECTOR - 16B**

BUILDERS & PROMOTER :-
**S.J.P. INFRACON LTD.,
A-133, Sector 83, Noida**

DRAWING TITLE :- **TOWER-T9
TOWER- T9 & T14 ARE SAME
GROUND TO 2nd. FLOOR PLAN
NON F.A.R. AREA DETAIL OF BALCONY**

DRAWN BY :- CHECKED BY :- SCALE : 1 : 100
SALUJAY

For SJP INFRACON LTD.
Architect's Signature

DARSHAN SINGH
CA/89/12573

ARCHITECT'S SIGN.
OWNERS SIGN
DRG.No. - T9/T14 -