

Greater Noida Industrial Dev. Authority
APPROVED
 Valid up to Dated: 31/12/2017
 Noida
 D.G.M. (Plg. & Arch.)
 Asstt. Arch.
 Gen. Manager (Plg. & Arch.)
 S.M. (Plg.)

Greater Noida Industrial Dev. Authority
REVISION
 Being Issued From Date: 21/12/2017
 Valid up to Dated: 31/12/2017
 Noida
 D.G.M. (Planning)
 Asstt. Arch.
 Gen. Manager (Plg. & Arch.)




TOWER - T9
TOWER - T9 & T14 ARE SAME
3rd. TO 19th. FLOOR PLAN

TOWER - T9
TOWER - T9 & T14 ARE SAME
TERRACE PLAN


TOWER - T9
MUMTY TERRACE PLAN
TOWER - T9 & T14 ARE SAME

15% FACILITY AREA DETAIL OF FIRE STAIR CASE
GROUND TO 19th. FLOOR

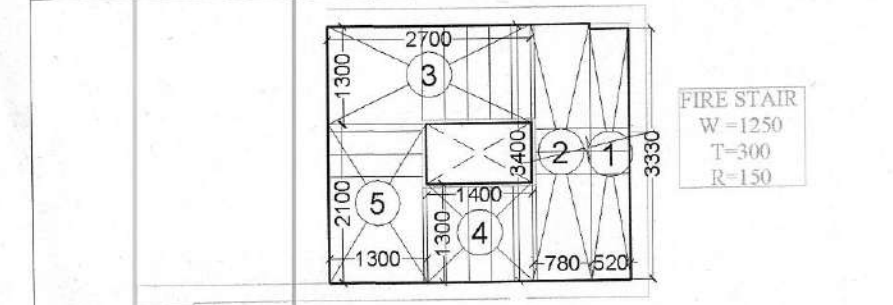


S.No.	DIMENSION	AREA
1.	0.520 X 3.330	= 1.732 SQ.M
2.	0.780 X 3.400	= 2.652 SQ.M
3.	2.700 X 1.300	= 3.510 SQ.M
4.	1.400 X 1.300	= 1.820 SQ.M
5.	1.300 X 2.100	= 2.730 SQ.M
TOTAL		= 12.444 SQ.M
SAY AS		= 12.44 SQ.M

15% FACILITY AREA DETAIL OF LIFT LOBBY
GROUND TO 19th. FLOOR

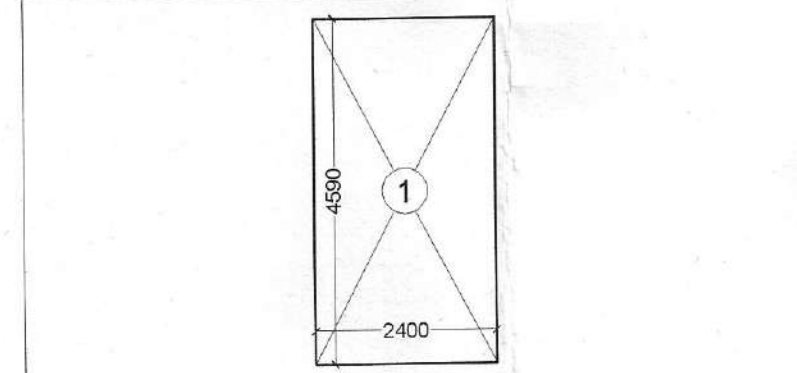


S.No.	DIMENSION	AREA
1.	2.400 X 4.590	= 11.016 SQ.M
TOTAL		= 11.016 SQ.M
SAY AS		= 11.02 SQ.M

15% FACILITY AREA DETAIL OF CUPBOARD
GROUND TO 19th. FLOOR

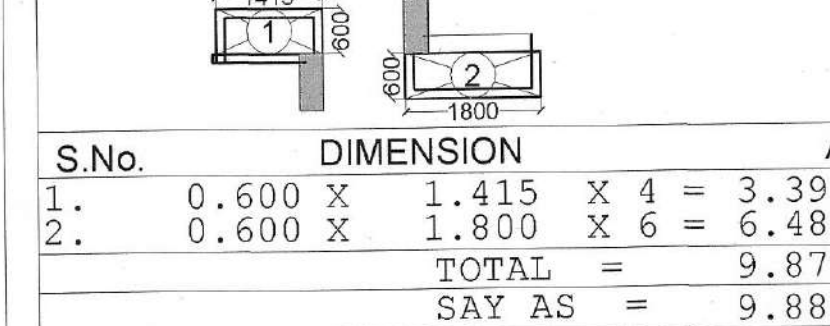


S.No.	DIMENSION	AREA
1.	0.600 X 1.415 X 4	= 3.396 SQ.M
2.	0.600 X 1.800 X 6	= 6.480 SQ.M
TOTAL		= 9.876 SQ.M
SAY AS		= 9.88 SQ.M

15% FACILITY AREA DETAIL OF SERVICE SLAB
GROUND TO 19th. FLOOR

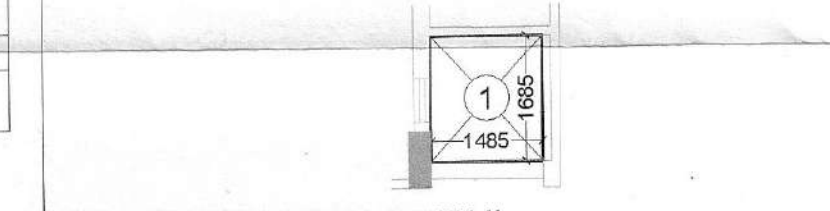


S.No.	DIMENSION	AREA
1.	1.485 X 1.685 X 2	= 5.004 SQ.M
TOTAL		= 5.004 SQ.M
SAY AS		= 5.00 SQ.M

15% FACILITY AREA DETAIL OF FIRE STAIR CASE MUMTY

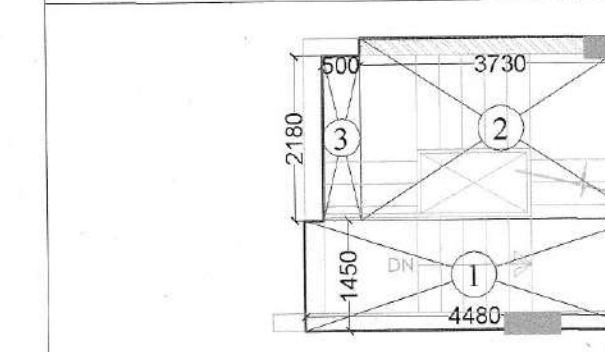


S.No.	DIMENSION	AREA
1.	4.480 X 1.450	= 6.496 SQ.M
2.	3.730 X 2.410	= 8.989 SQ.M
3.	0.500 X 2.180	= 1.090 SQ.M
TOTAL		= 16.575 SQ.M
TOTAL		= 16.58 SQ.M

15% FACILITY AREA DETAIL OF MAIN STAIR CASE MUMTY

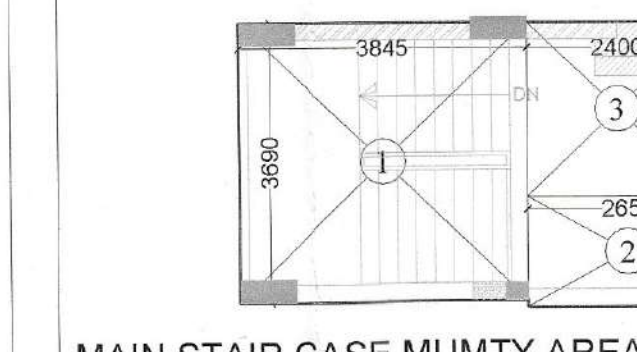


S.No.	DIMENSION	AREA
1.	3.845 X 3.690	= 14.188 SQ.M
2.	2.650 X 1.450	= 3.842 SQ.M
3.	2.400 X 2.325	= 5.580 SQ.M
TOTAL		= 23.610 SQ.M
TOTAL		= 23.61 SQ.M

15% FACILITY AREA DETAIL OF SERVICE SHAFT
GROUND TO 19th. FLOOR

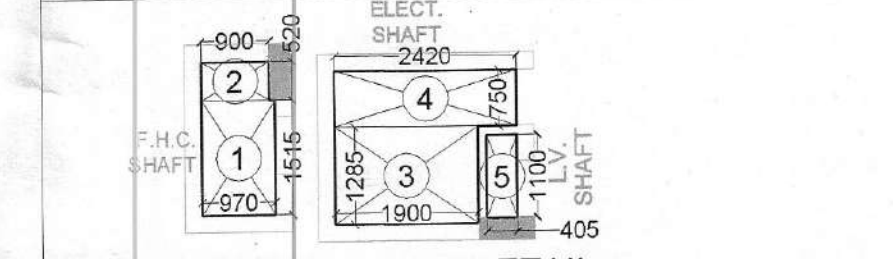


S.No.	DIMENSION	AREA
1.	0.970 X 1.515	= 1.470 SQ.M
2.	0.900 X 0.520	= 0.468 SQ.M
3.	1.900 X 1.285	= 2.441 SQ.M
4.	2.420 X 0.750	= 1.815 SQ.M
5.	0.405 X 1.100	= 0.446 SQ.M
TOTAL		= 6.640 SQ.M
SAY AS		= 6.64 SQ.M

15% FACILITY AREA DETAIL OF LIFT SHAFT
1st. TO 19th. FLOOR

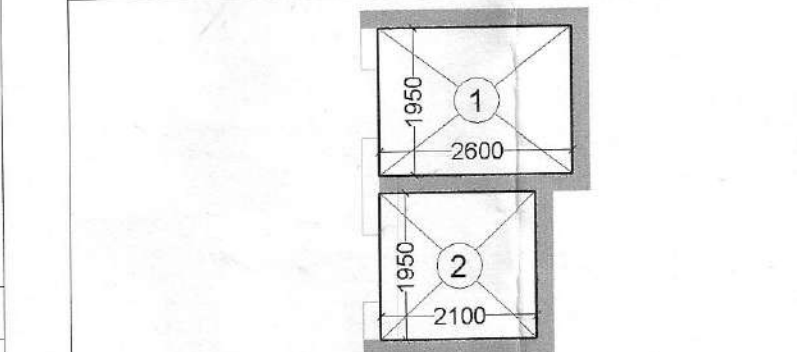

S.No.	DIMENSION	AREA
1.	2.600 X 1.950	= 5.070 SQ.M
2.	2.100 X 1.950	= 4.095 SQ.M
TOTAL		= 9.165 SQ.M
SAY AS		= 9.17 SQ.M

15% FACILITY AREA DETAIL OF WATER TANK

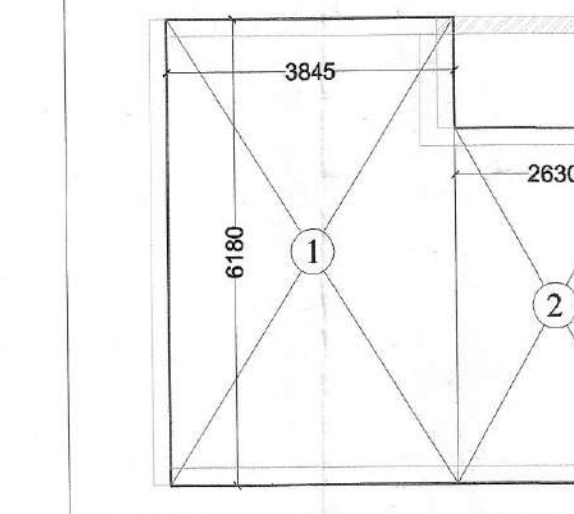

S.No.	DIMENSION	AREA
1.	3.845 X 6.180	= 23.762 SQ.M
2.	2.630 X 4.710	= 12.387 SQ.M
TOTAL		= 36.149 SQ.M
SAY AS		= 36.15 SQ.M

PROJECT :-
RESIDENTIAL COMPLEX
AT GREATER NOIDA
PLOT NO. GH-05 SECTOR - 16B

BUILDERS & PROMOTER :-
S.J.P. INFRACON LTD.,
 A-133, Sector 63, Noida

DRAWING TITLE :-
TOWER-T9
TOWER-T9 & T14
ARE SAME
3rd. TO 19th. FLOOR PLAN
MUMTY TERRACE PLAN
TERRACE PLAN
FACILITY AREA DETAIL

DRAWN BY :- SANJAY **CHECKED BY :-** SCALE 1 : 100 **DATED :-**

For S.J.P. INFRACON LTD.
 Darshan Singh
 CA/SS/125-3

ARCHITECT'S SIGN.
OWNER'S SIGN
DRG.No. - T9/T14-2