
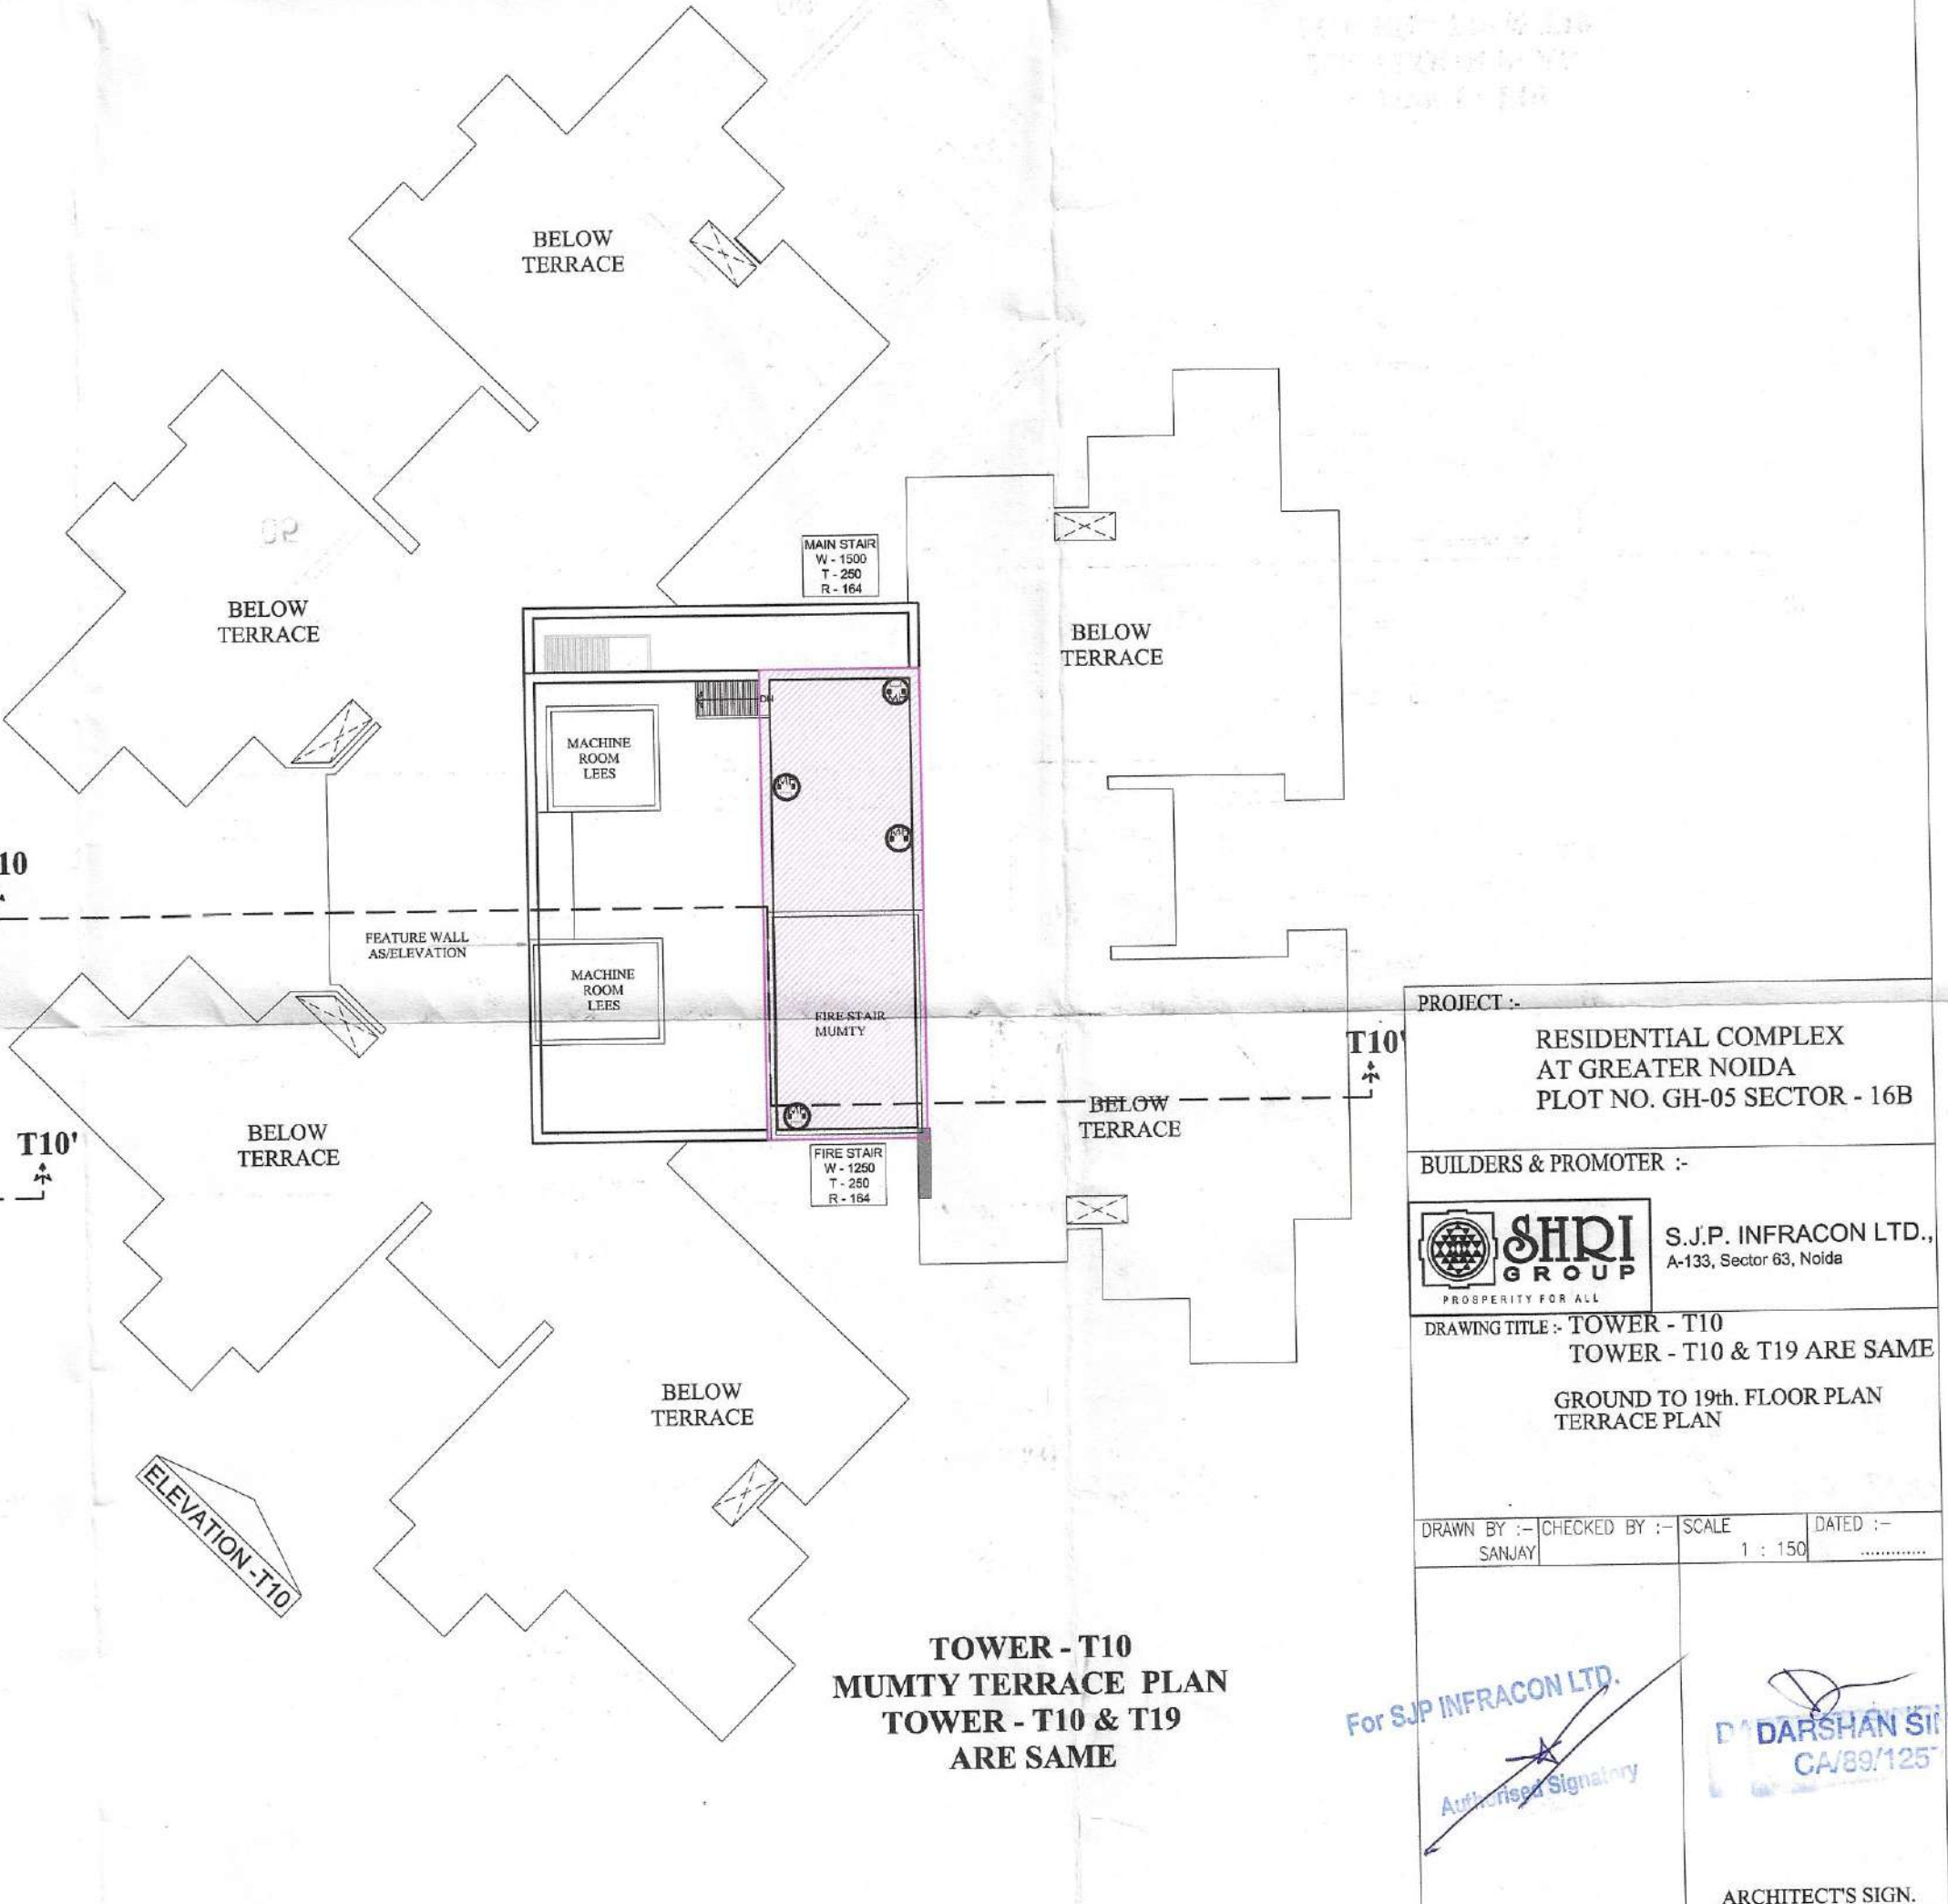
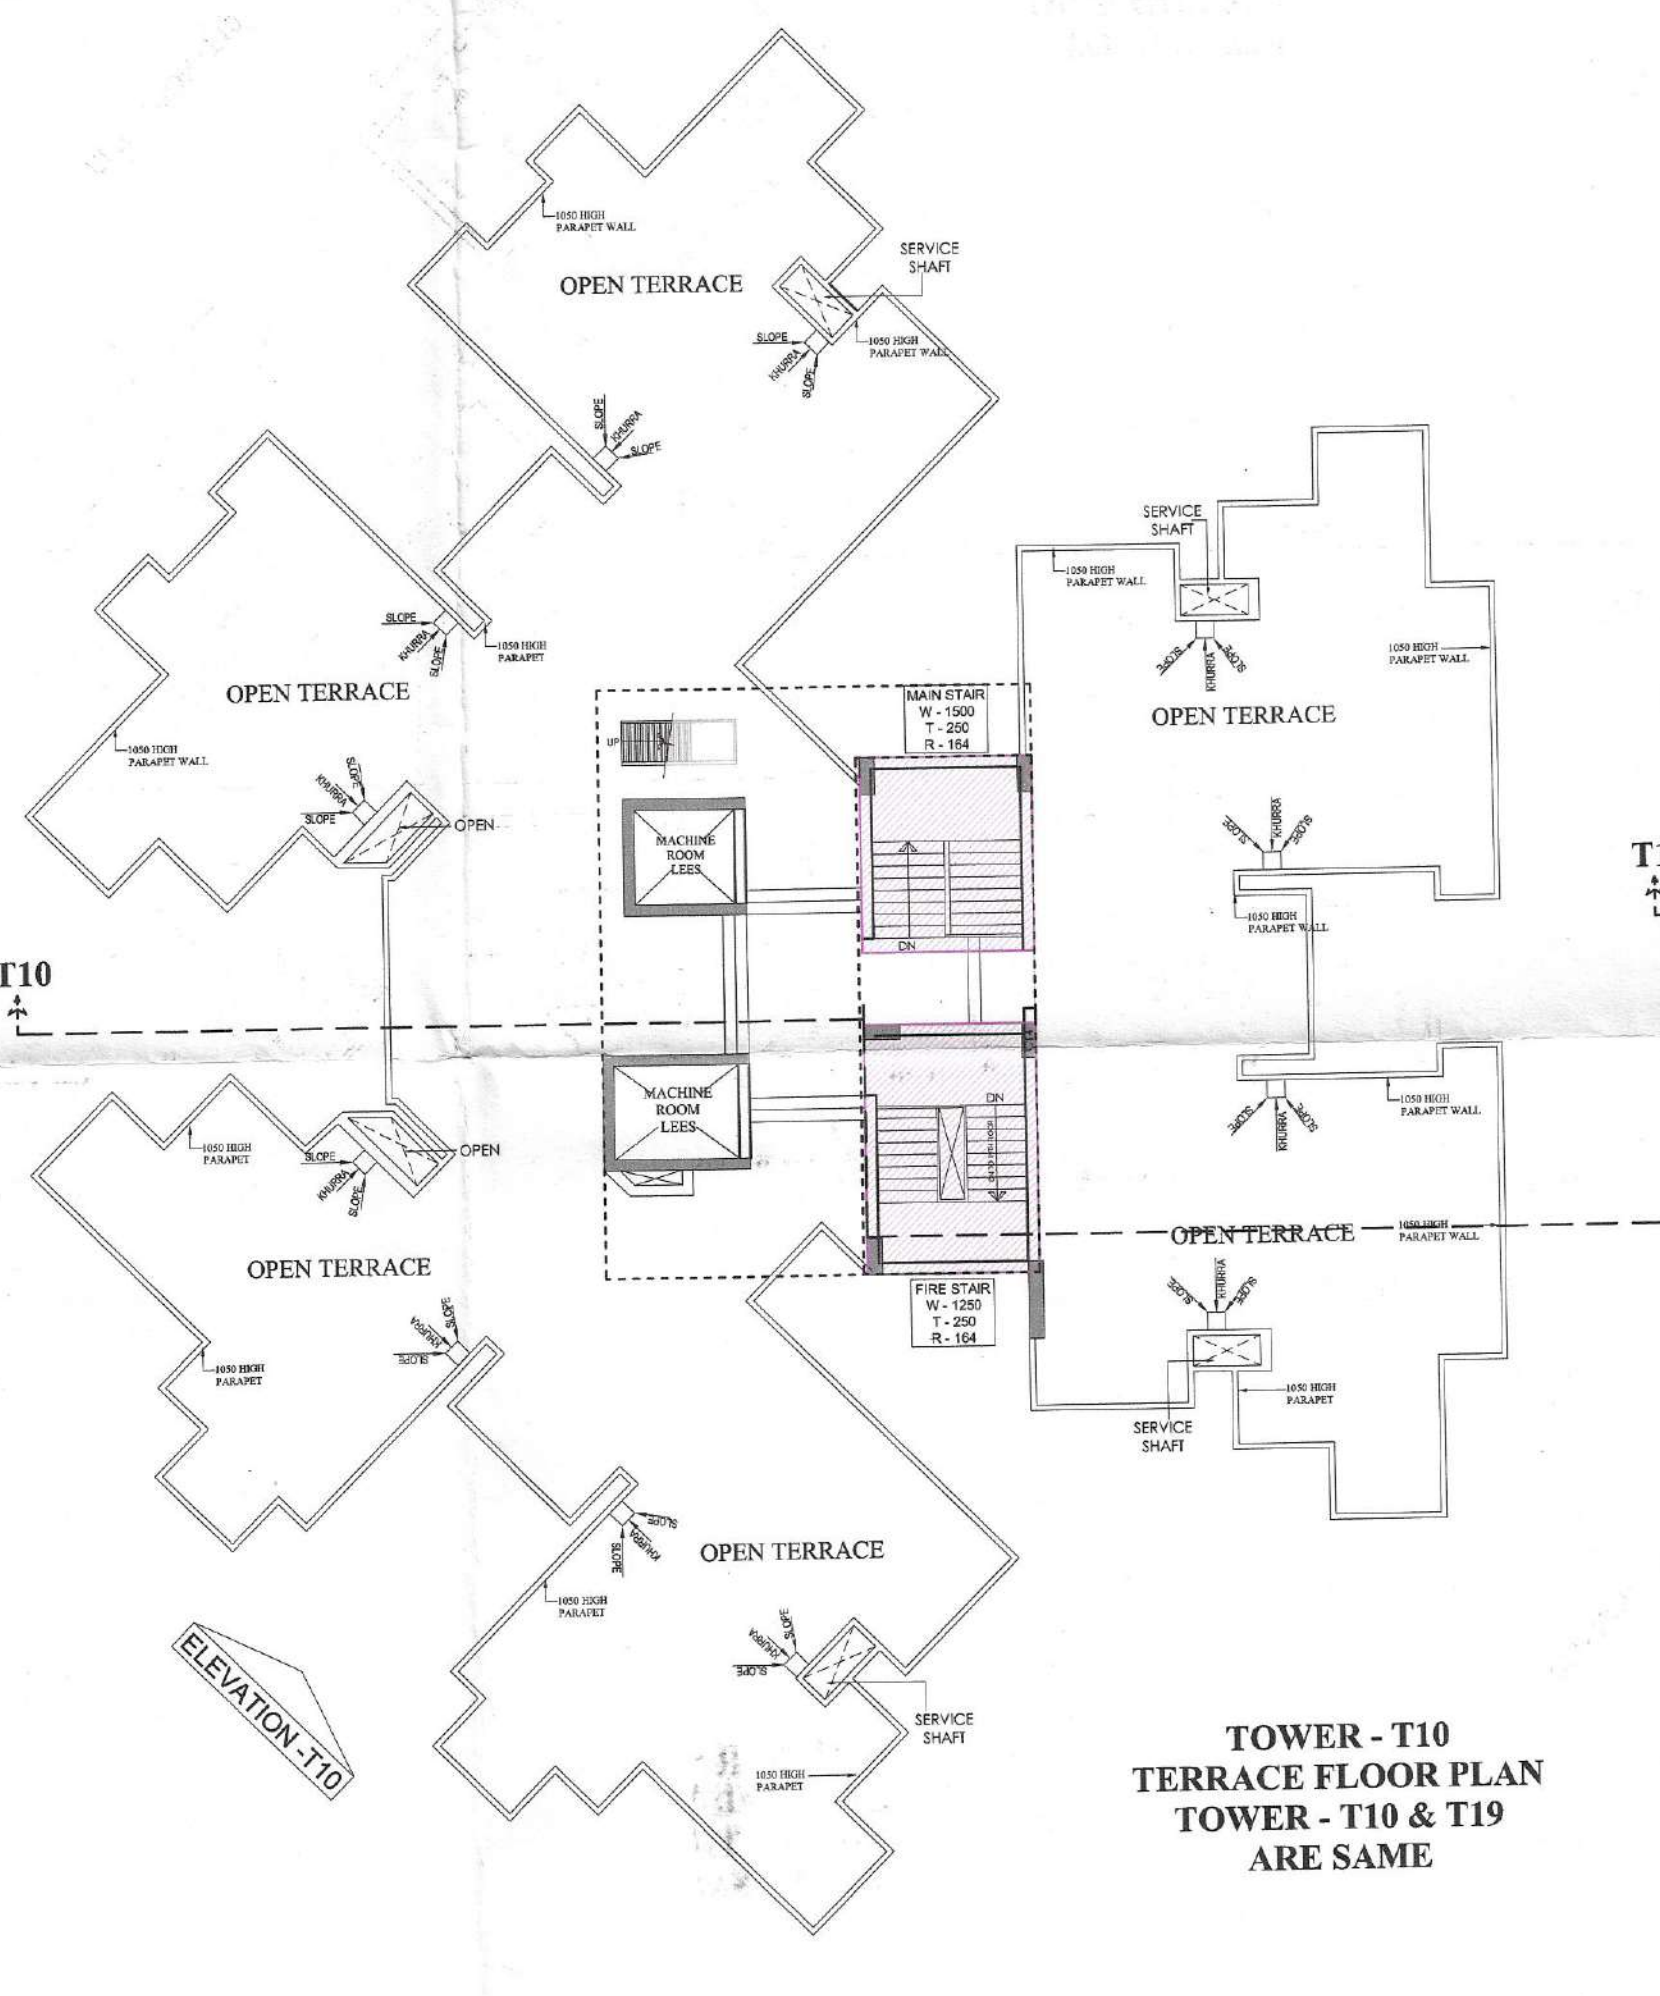
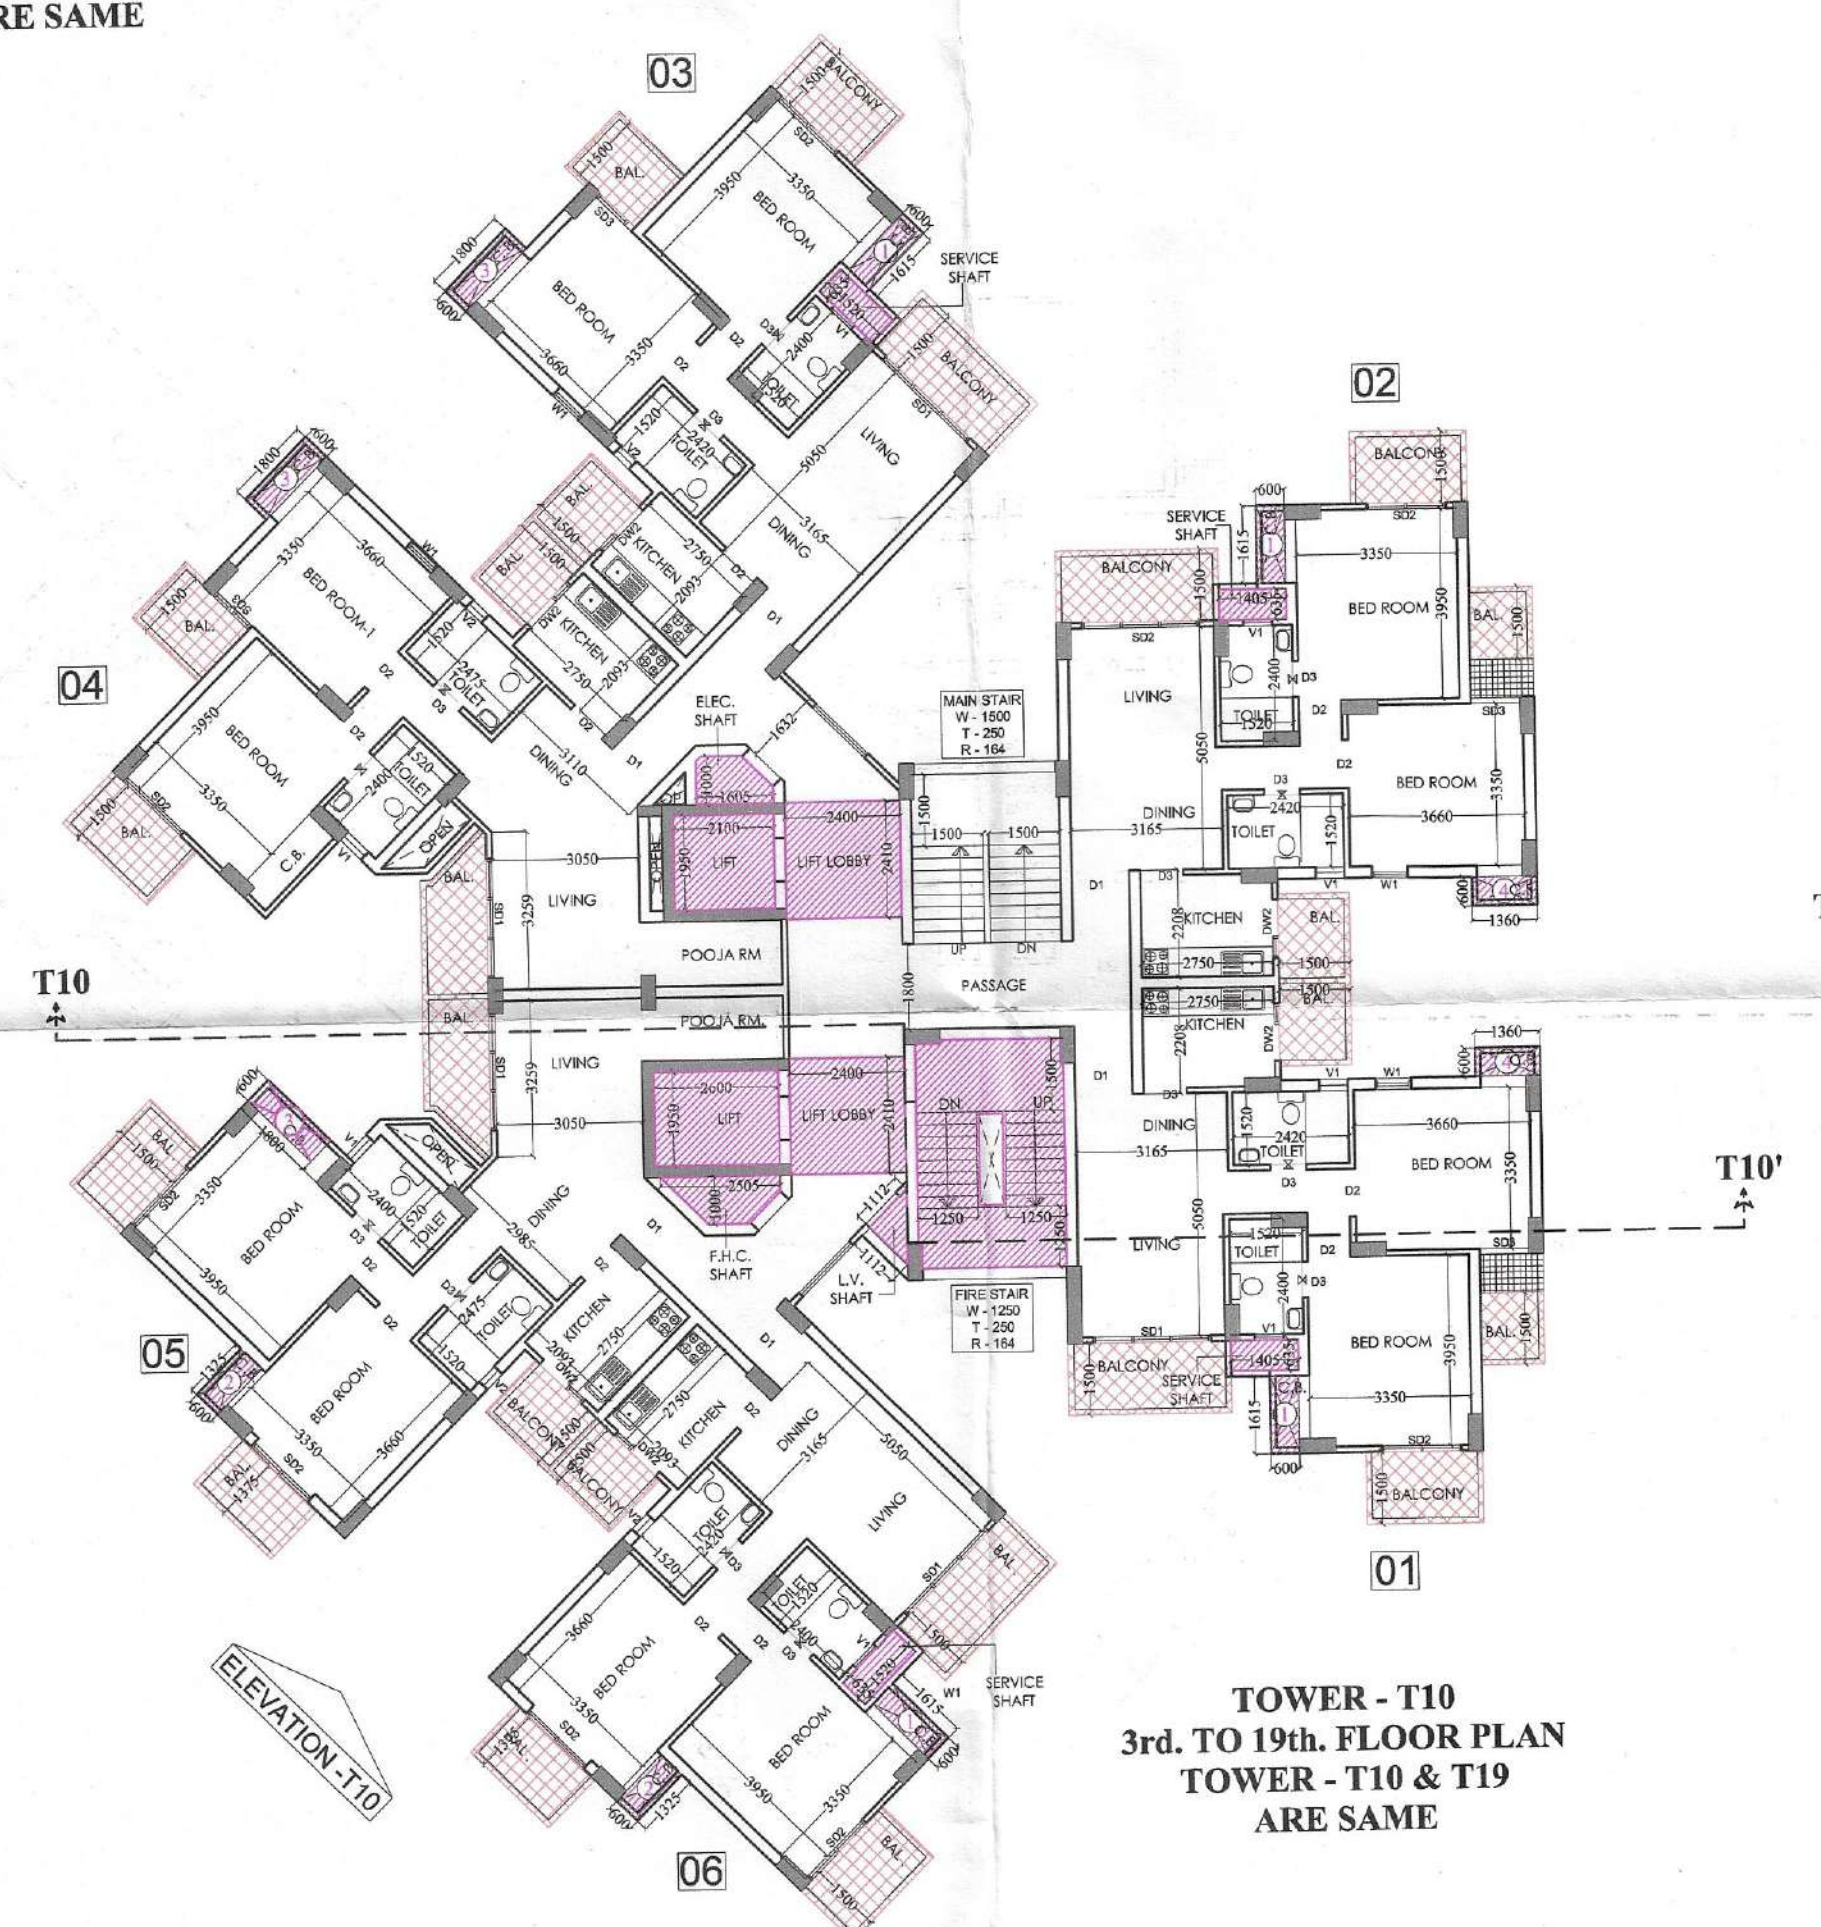
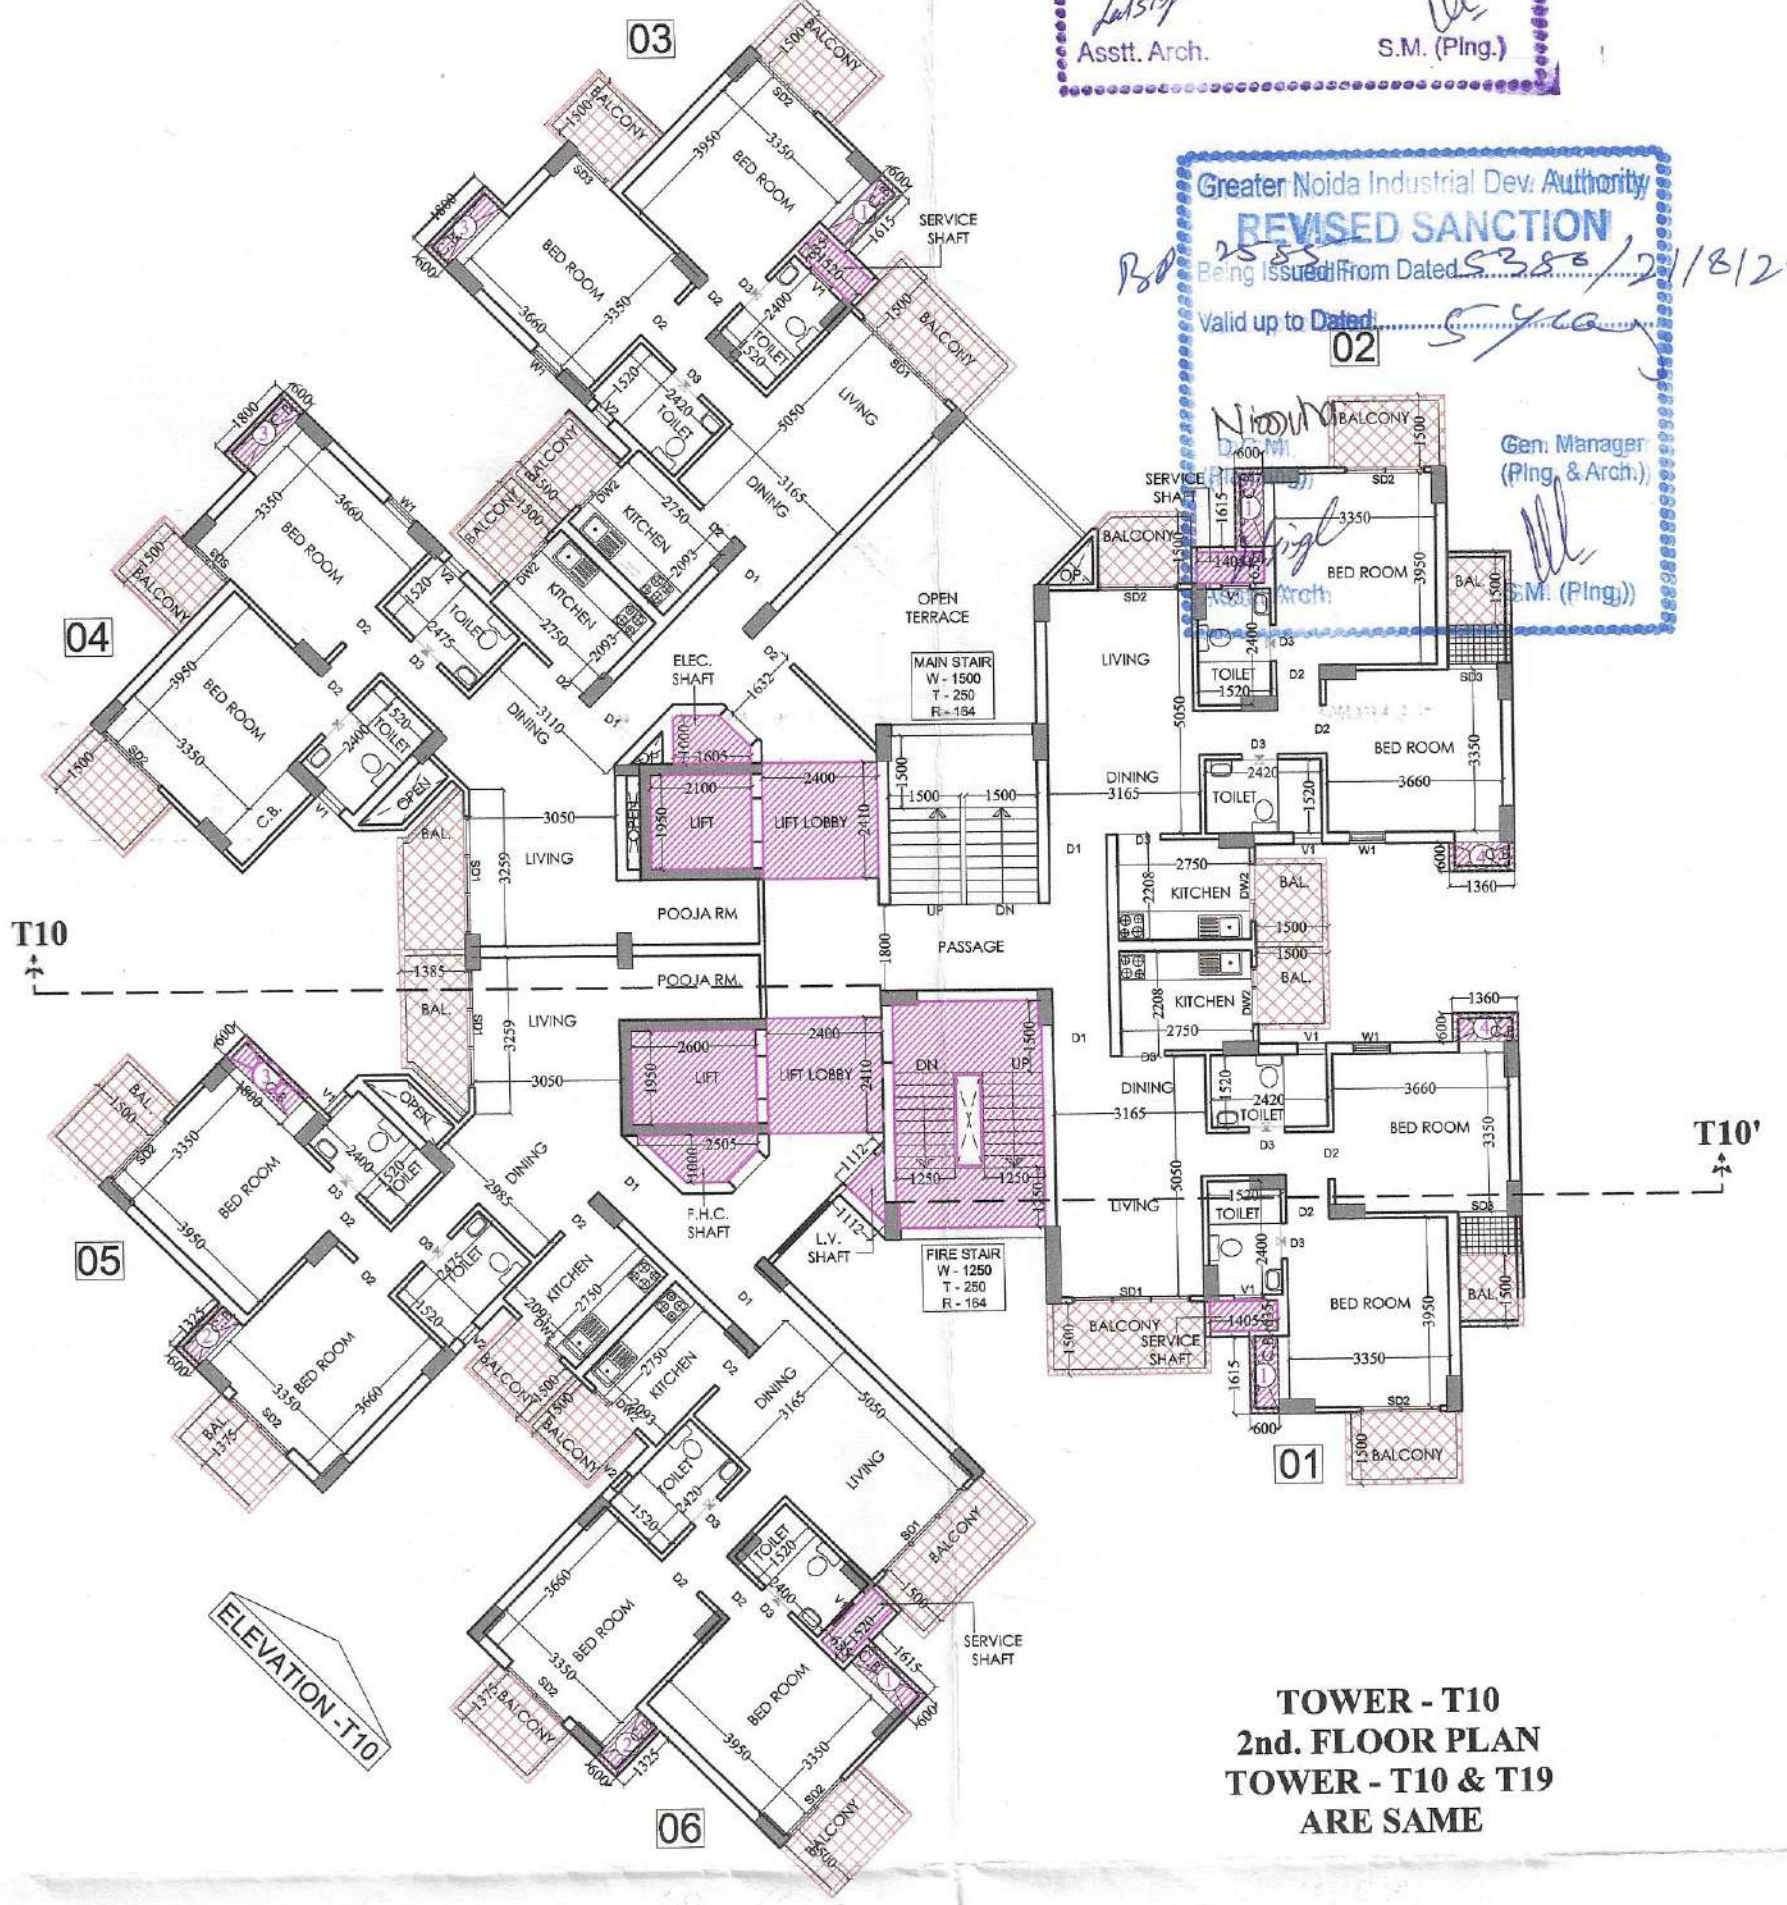
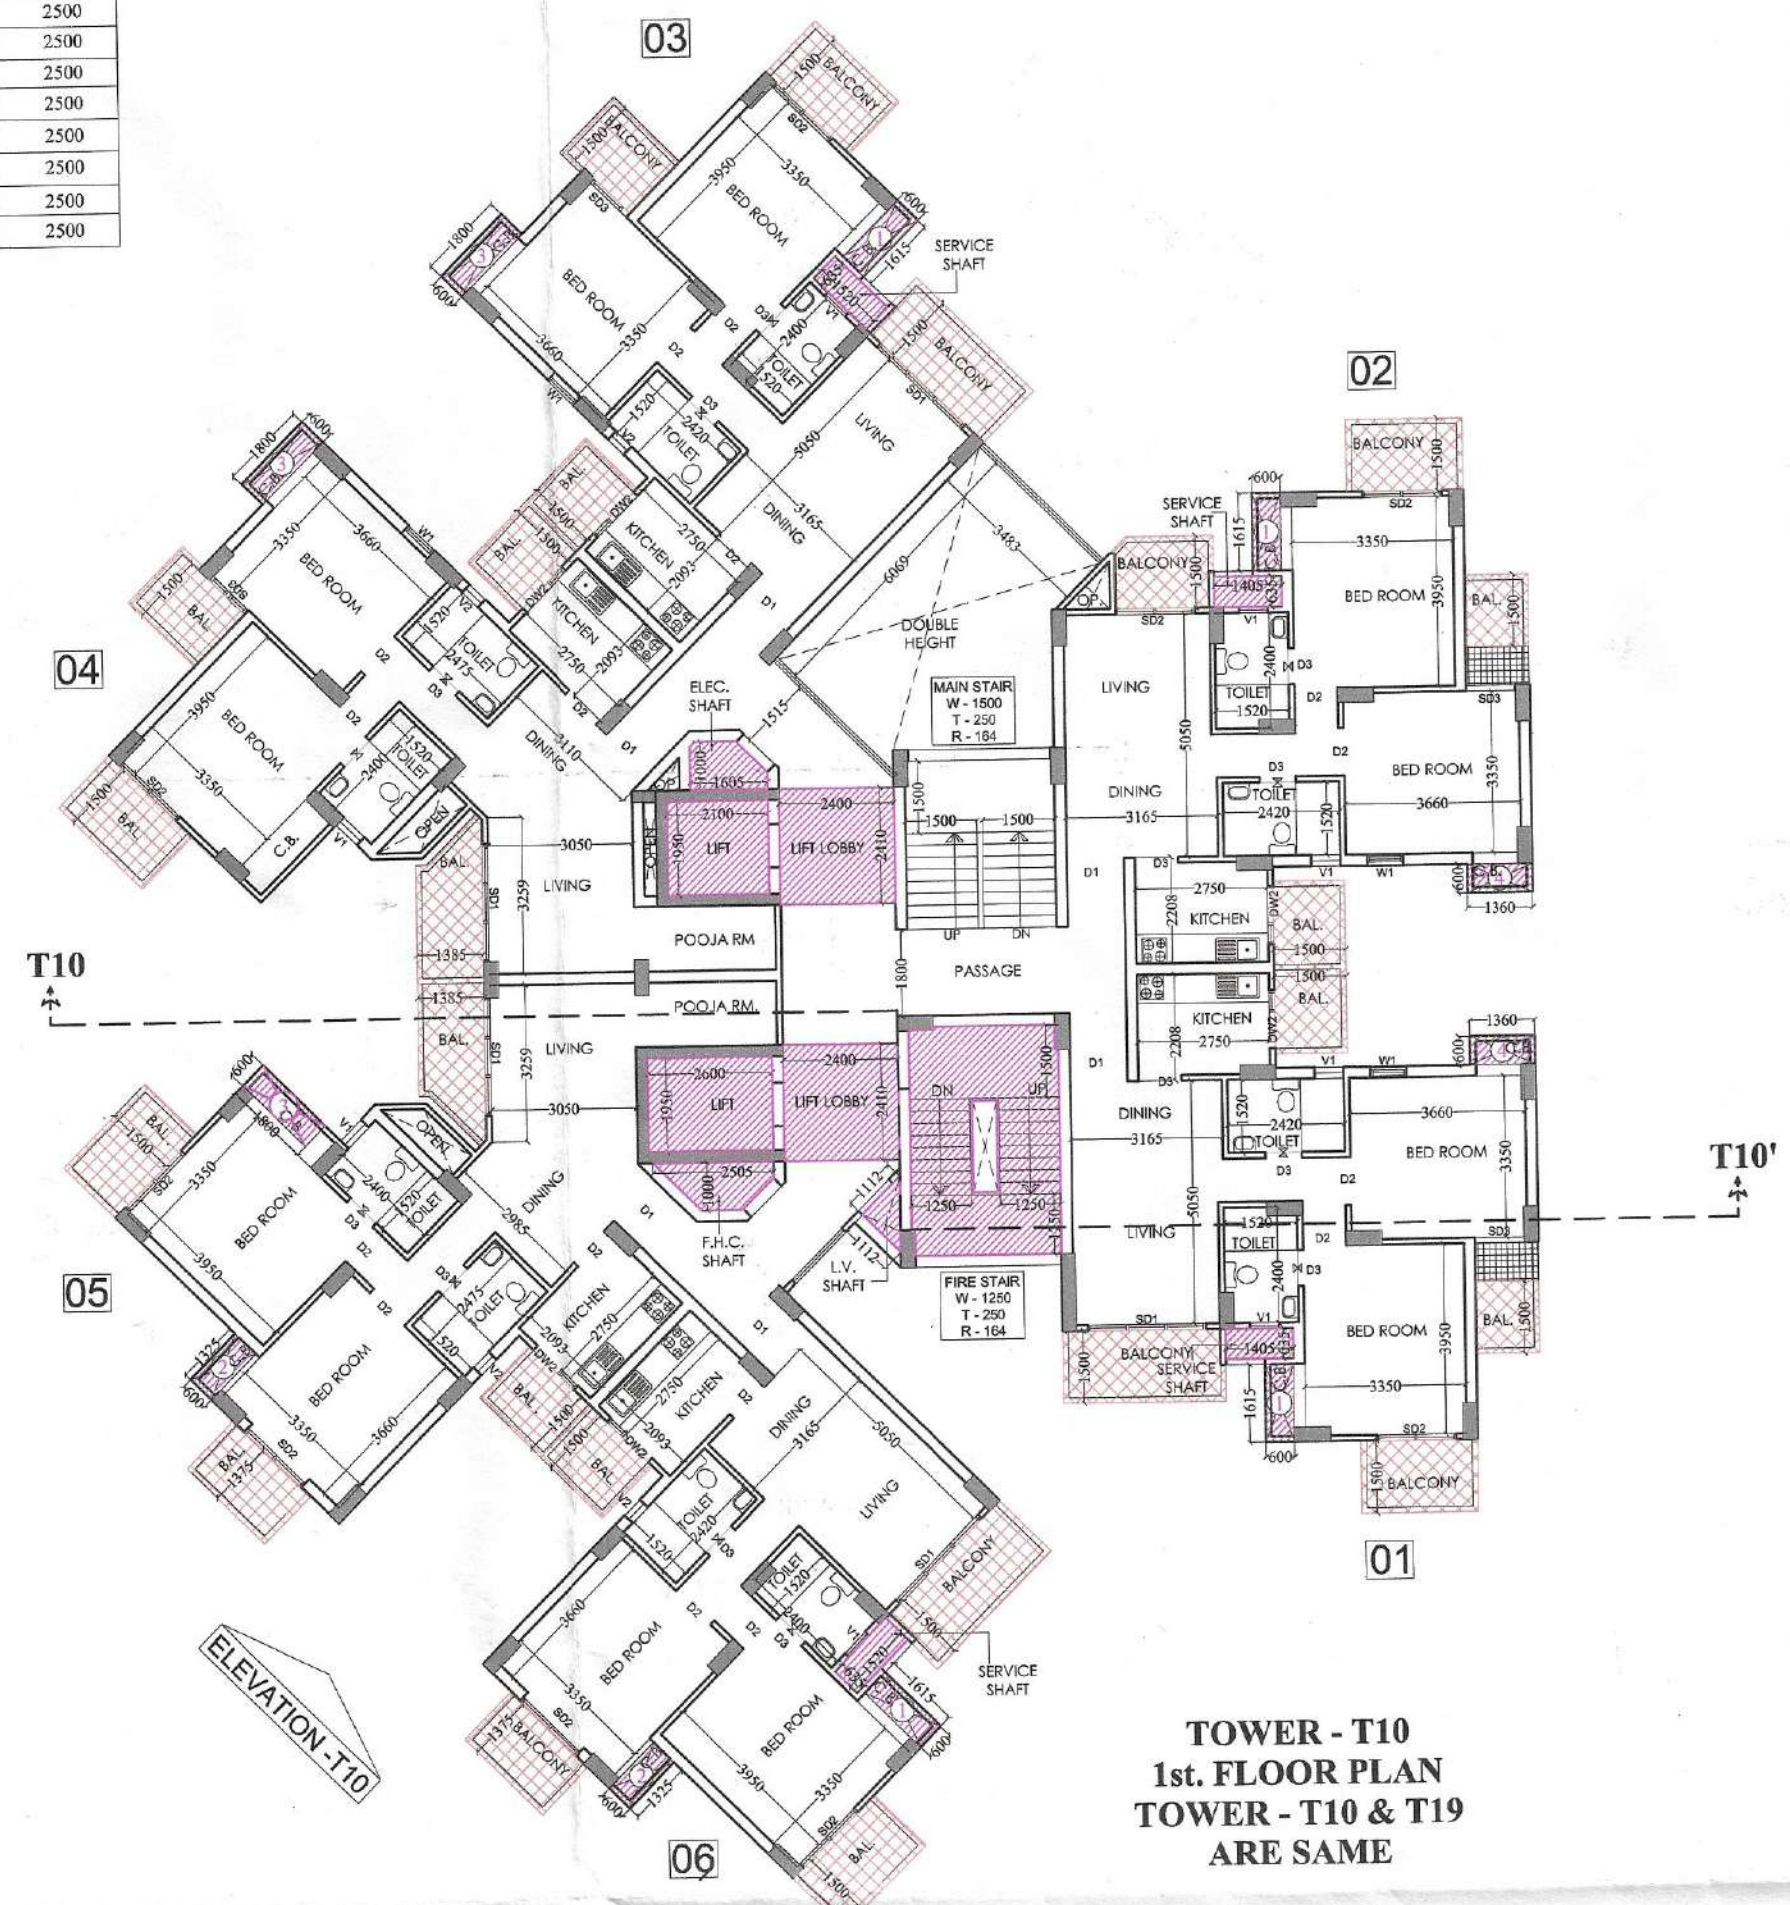


Greater Noida Industrial Dev. Authority
APPROVED
Vide Letter No. 133 Dated 22/02/2017
Valid up to Date 22/02/2017
Noida D.G.M. (Png. & Arch.)
S.M. (Png.)
Asstt. Arch.

Greater Noida Industrial Dev. Authority
REVISED SANCTION
Being Issued From Dated 22/02/2017
Valid up to Date 22/02/2017
Noida D.G.M. (Png. & Arch.)
S.M. (Png.)
Asstt. Arch.

DETAIL OF DOOR WINDOW				
TYPE	SIZE	KILL LVL	LINTEL LVL	
D1	1200 X 2500	-----	2500	
D2	900 X 2100	-----	2100	
D3	750 X 2100	-----	2100	
SD1	2400 X 2500	-----	2500	
SD2	1650 X 2050	-----	2500	
SD3	1025 X 2500	-----	2500	
DW1	3483 X 2050	450	2500	
DW2	1200 X 1350	1150	2500	
W	750 X 2050	450	2500	
V1	600 X 1000	1500	2500	
V2	450 X 1000	1500	2500	

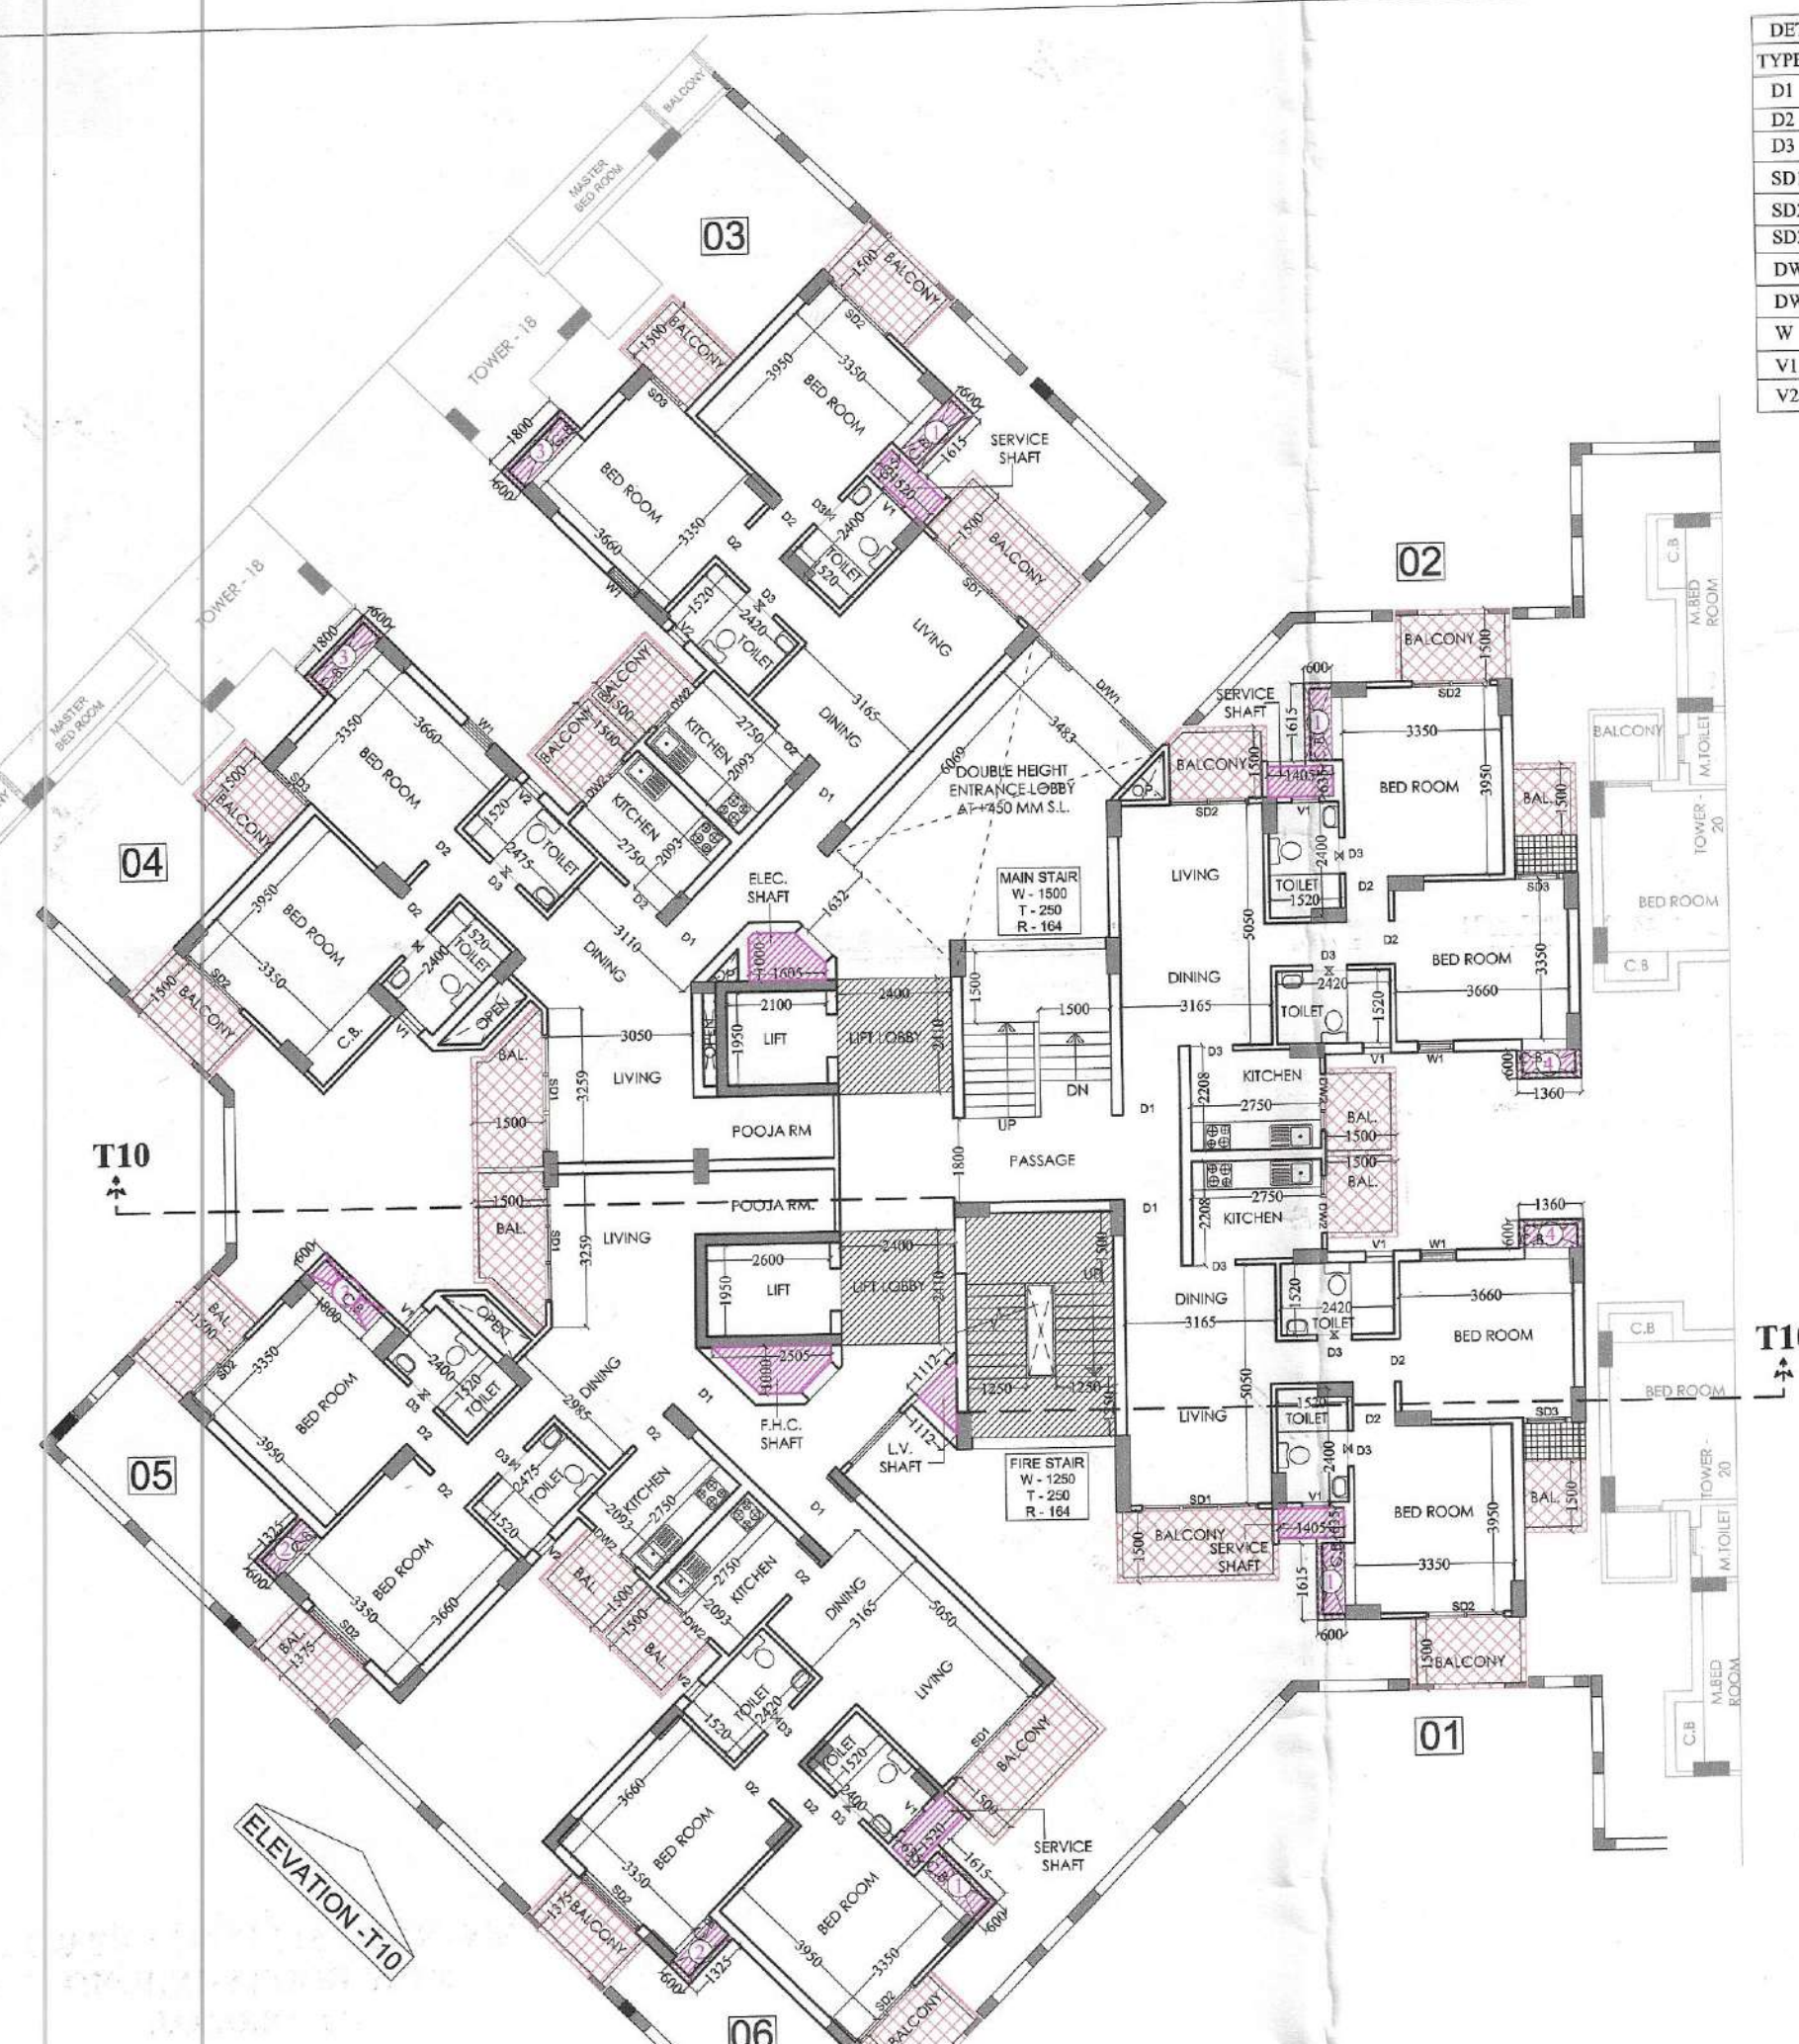

PROJECT :- RESIDENTIAL COMPLEX AT GREATER NOIDA PLOT NO. GH-05 SECTOR - 16B
BUILDERS & PROMOTER :- S.J.P. INFRACON LTD., A-133, Sector 63, Noida
DRAWING TITLE :- TOWER - T10 TOWER - T10 & T19 ARE SAME GROUND TO 19th. FLOOR PLAN TERRACE PLAN
DRAWN BY :- CHECKED BY :- SCALE :- DATED :-
SANJAY T : 150
For SJP INFRACON LTD.
Arch. Regd. Signatory
OWNER'S SIGN
ARCHITECT'S SIGN
DRG.No.-T10/T19-1