



Greater Noida Industrial Dev. Authority
APPROVED
Vide Letter No. J.374 Dated 3.5.13/2013
Valid up to Dated 3.5.13/2013
S.M. (Png.)
S.M. (Png.)
S.M. (Png.)


Greater Noida Industrial Dev. Authority
REVISED SANCTION
Vide Letter No. J.374 Dated 3.5.13/2013
Valid up to Dated 3.5.13/2013
S.M. (Png.)
S.M. (Png.)
S.M. (Png.)

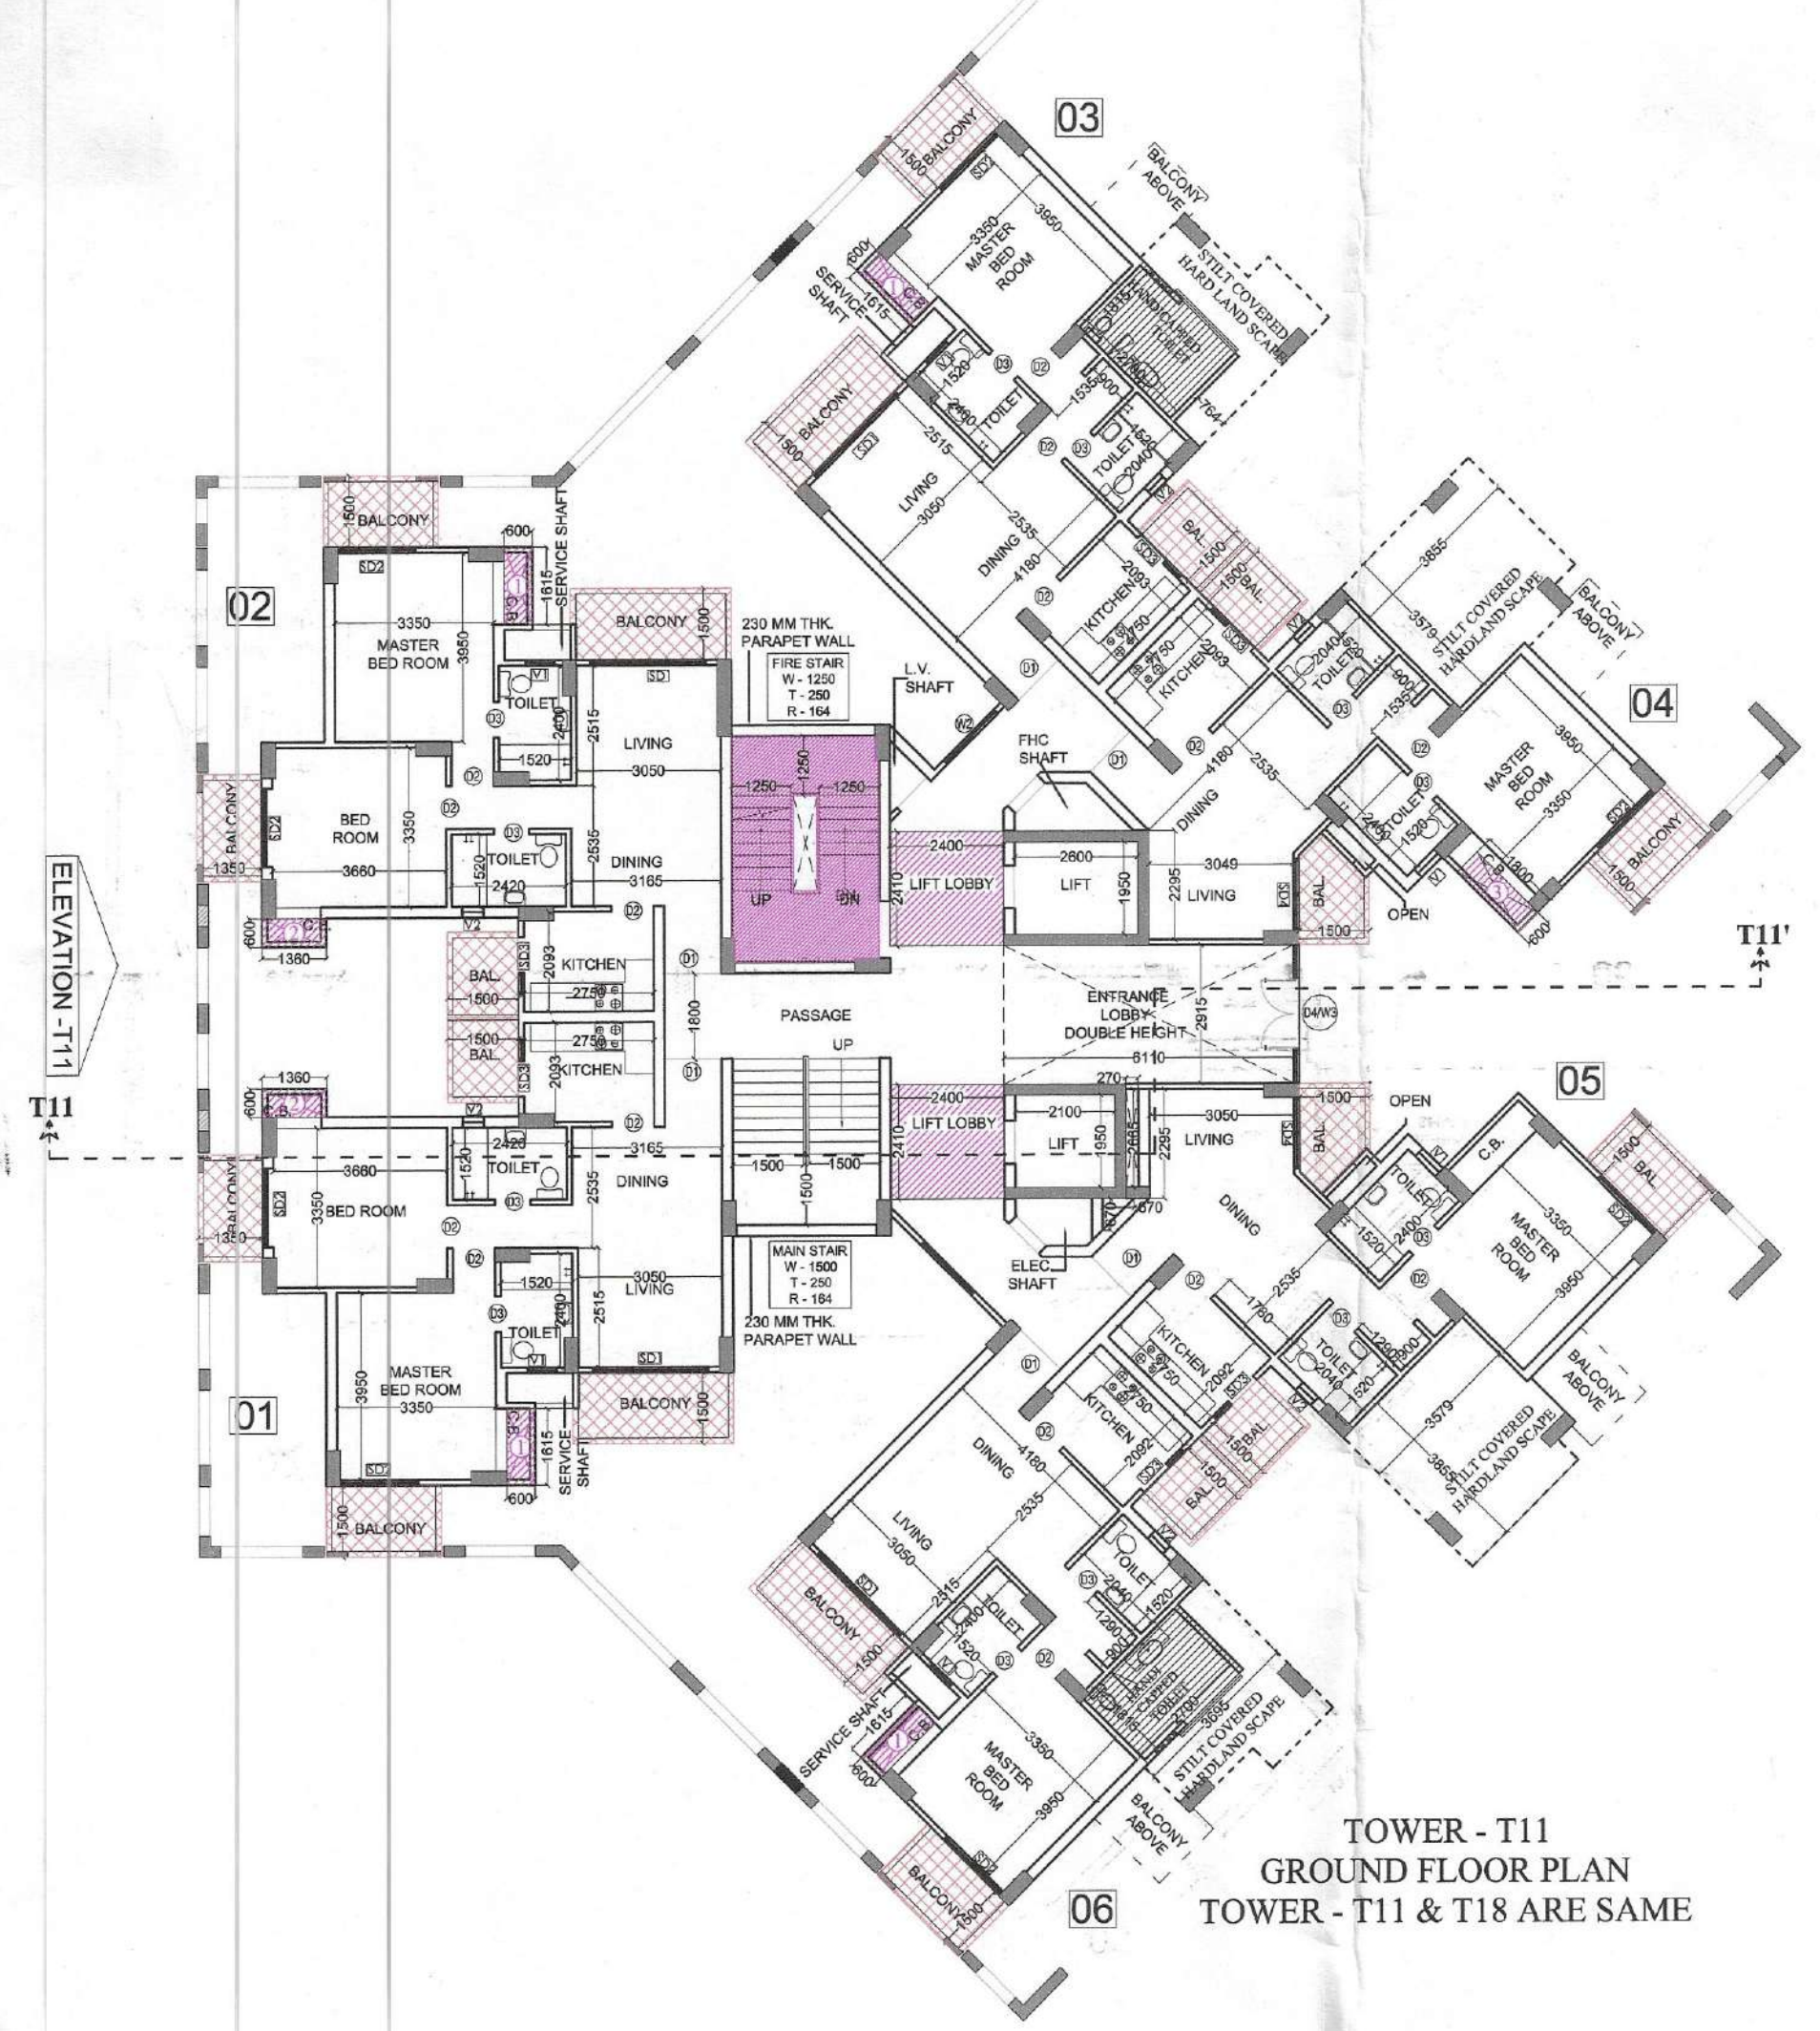


TOWER - T11
GROUND FLOOR PLAN
TOWER - T11 & T18 ARE SAME

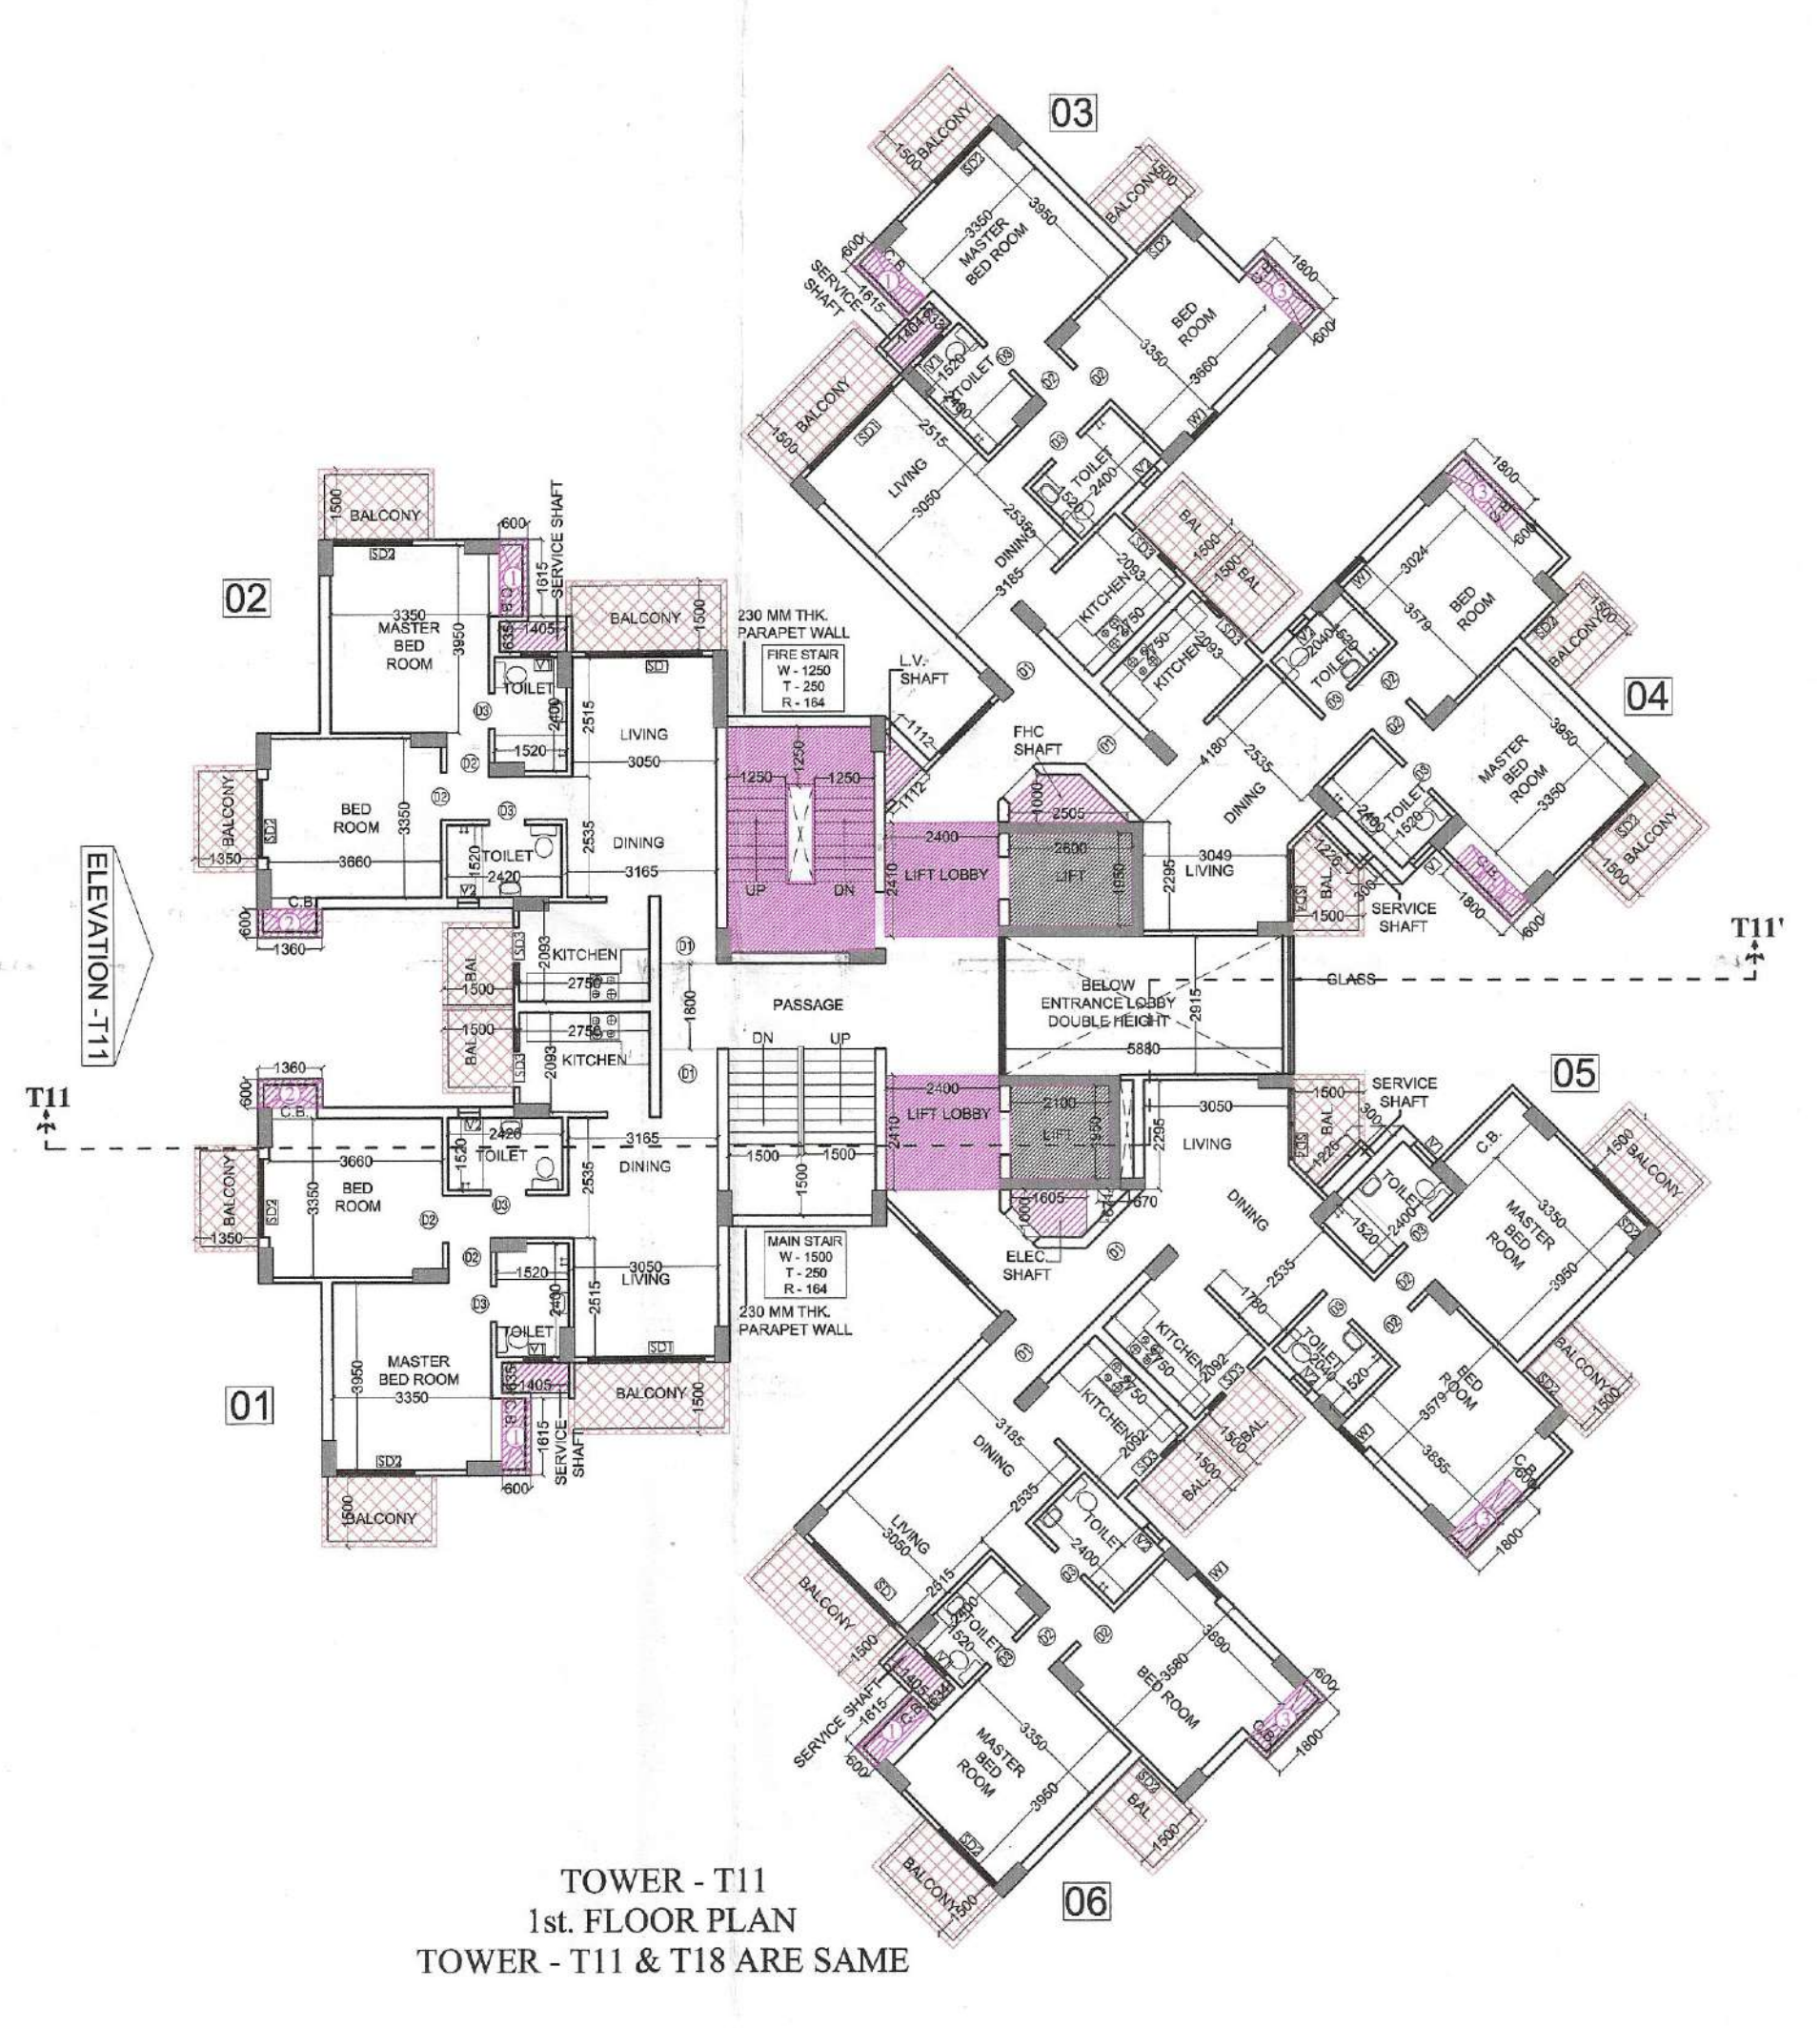


TOWER - T11
1st. FLOOR PLAN
TOWER - T11 & T18 ARE SAME

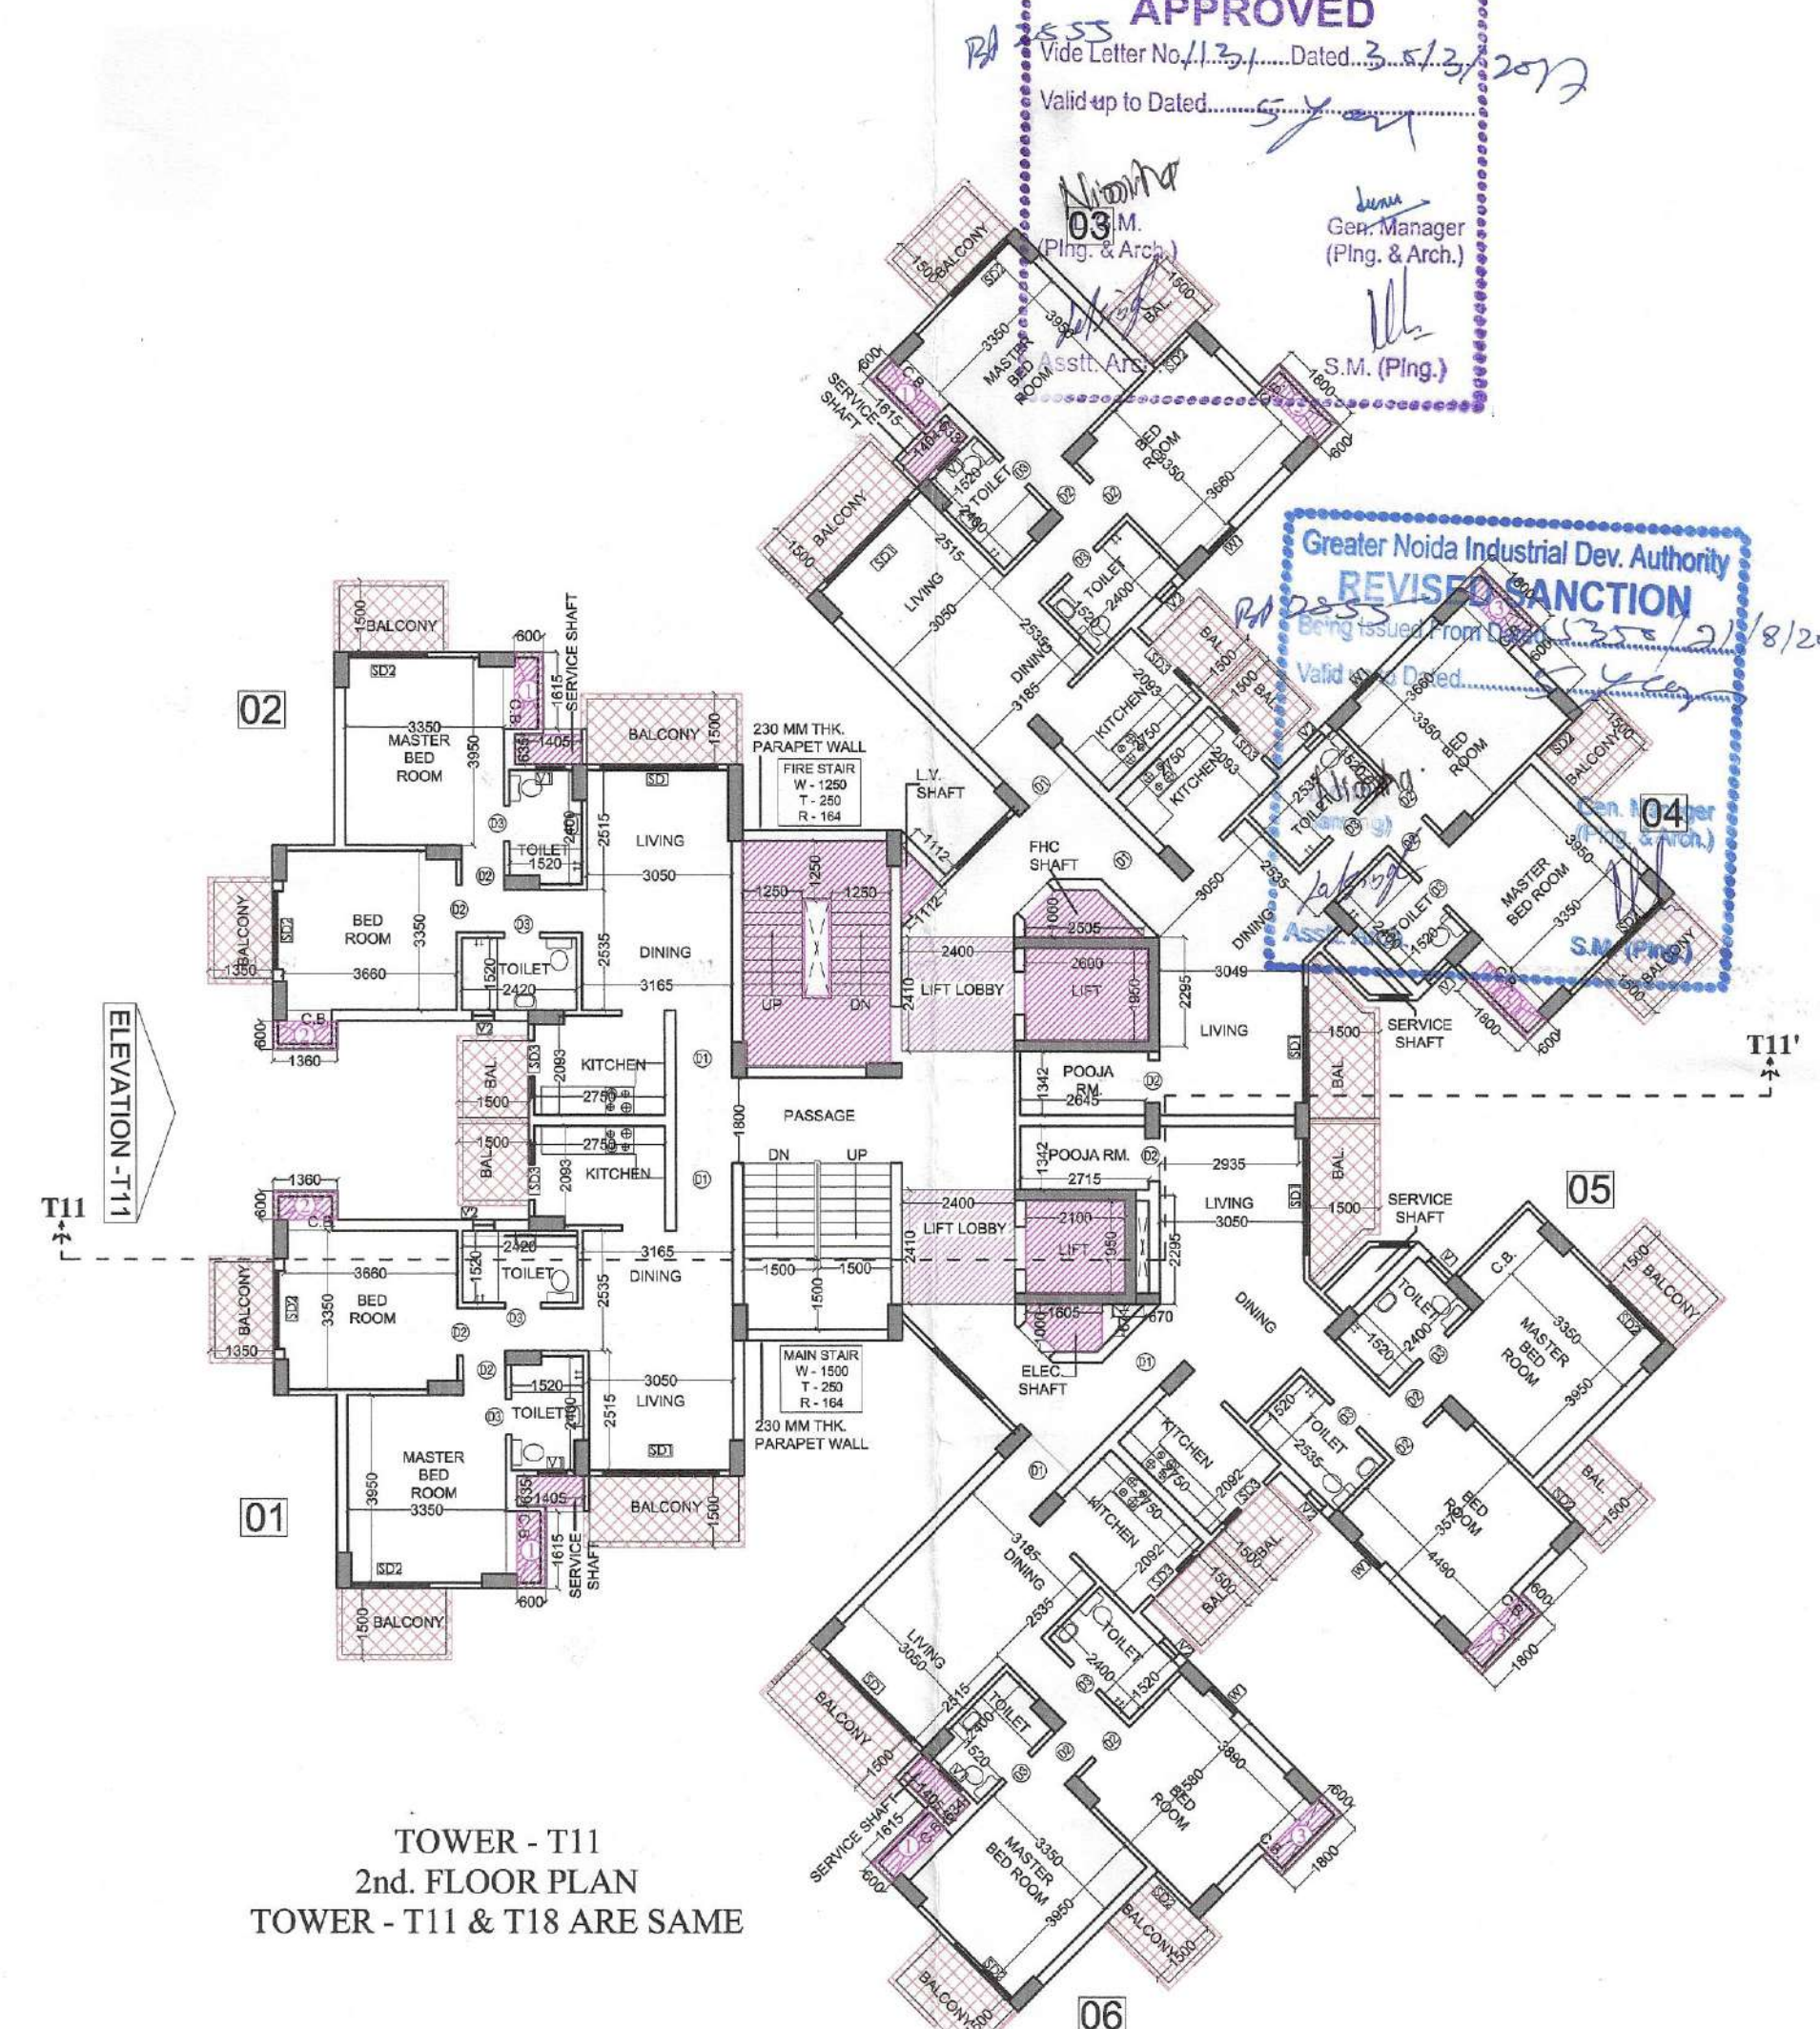


TOWER - T11
2nd. FLOOR PLAN
TOWER - T11 & T18 ARE SAME

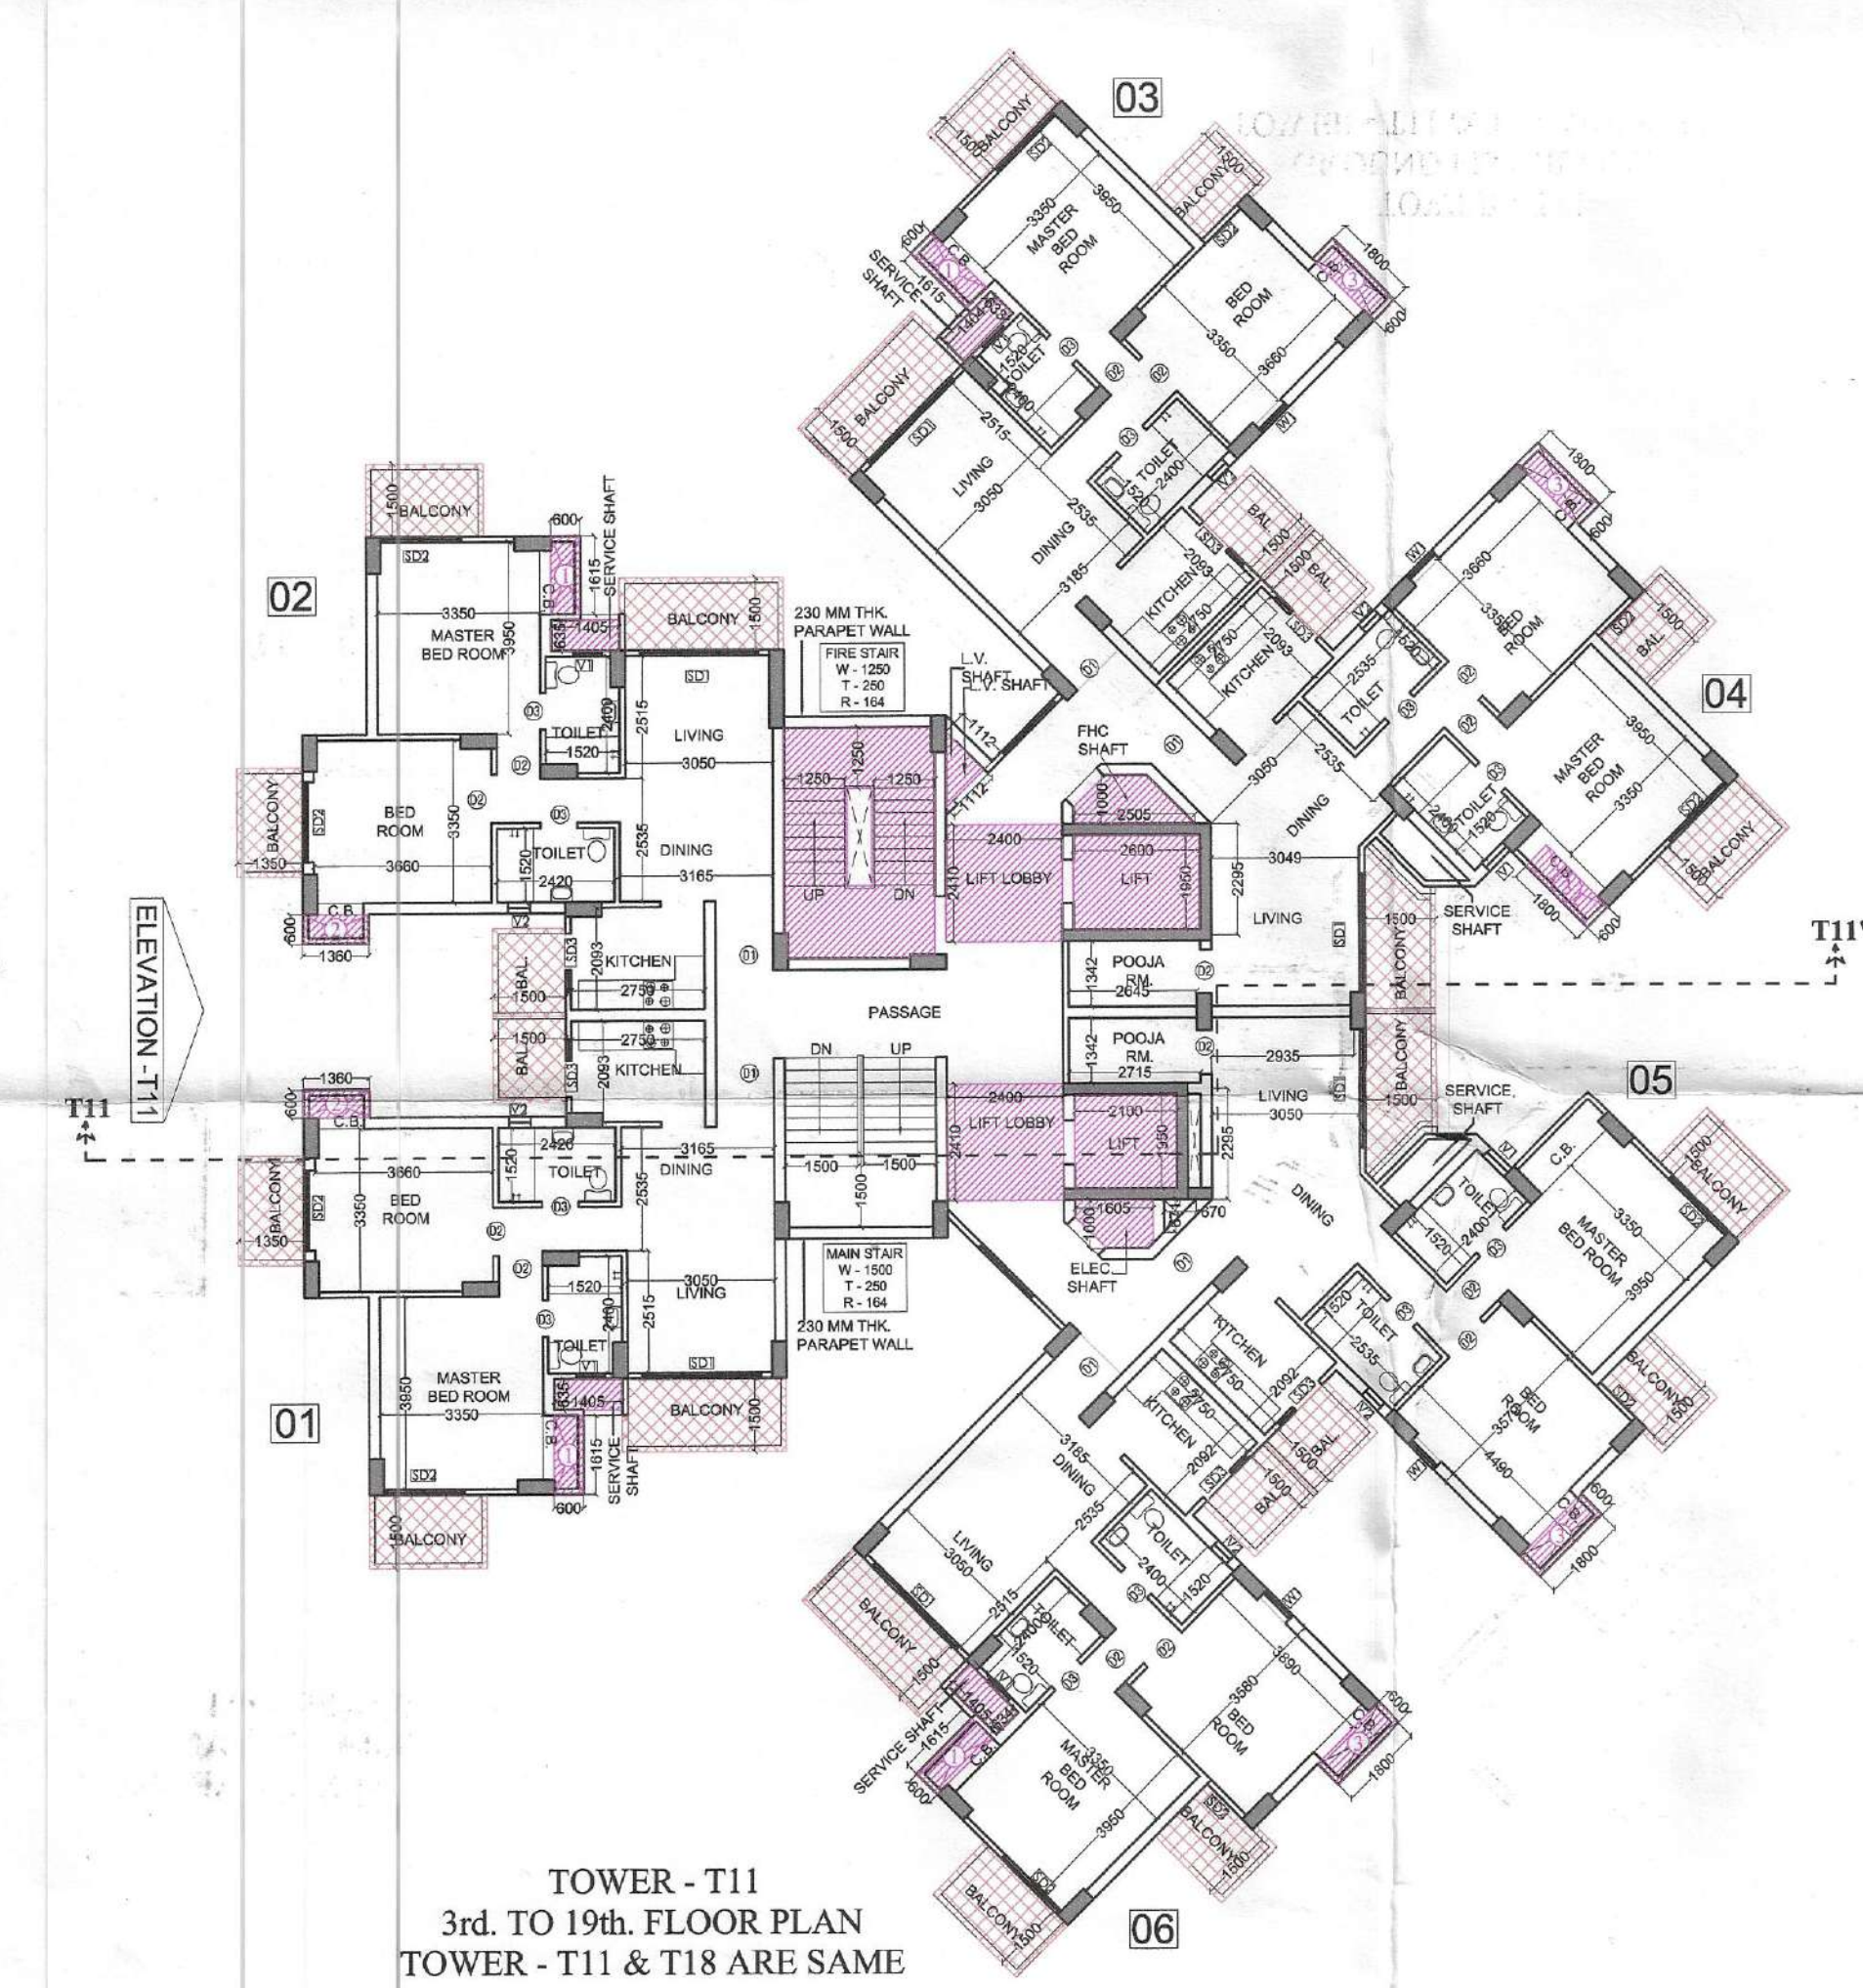

TOWER - T11
3rd. TO 19th. FLOOR PLAN
TOWER - T11 & T18 ARE SAME

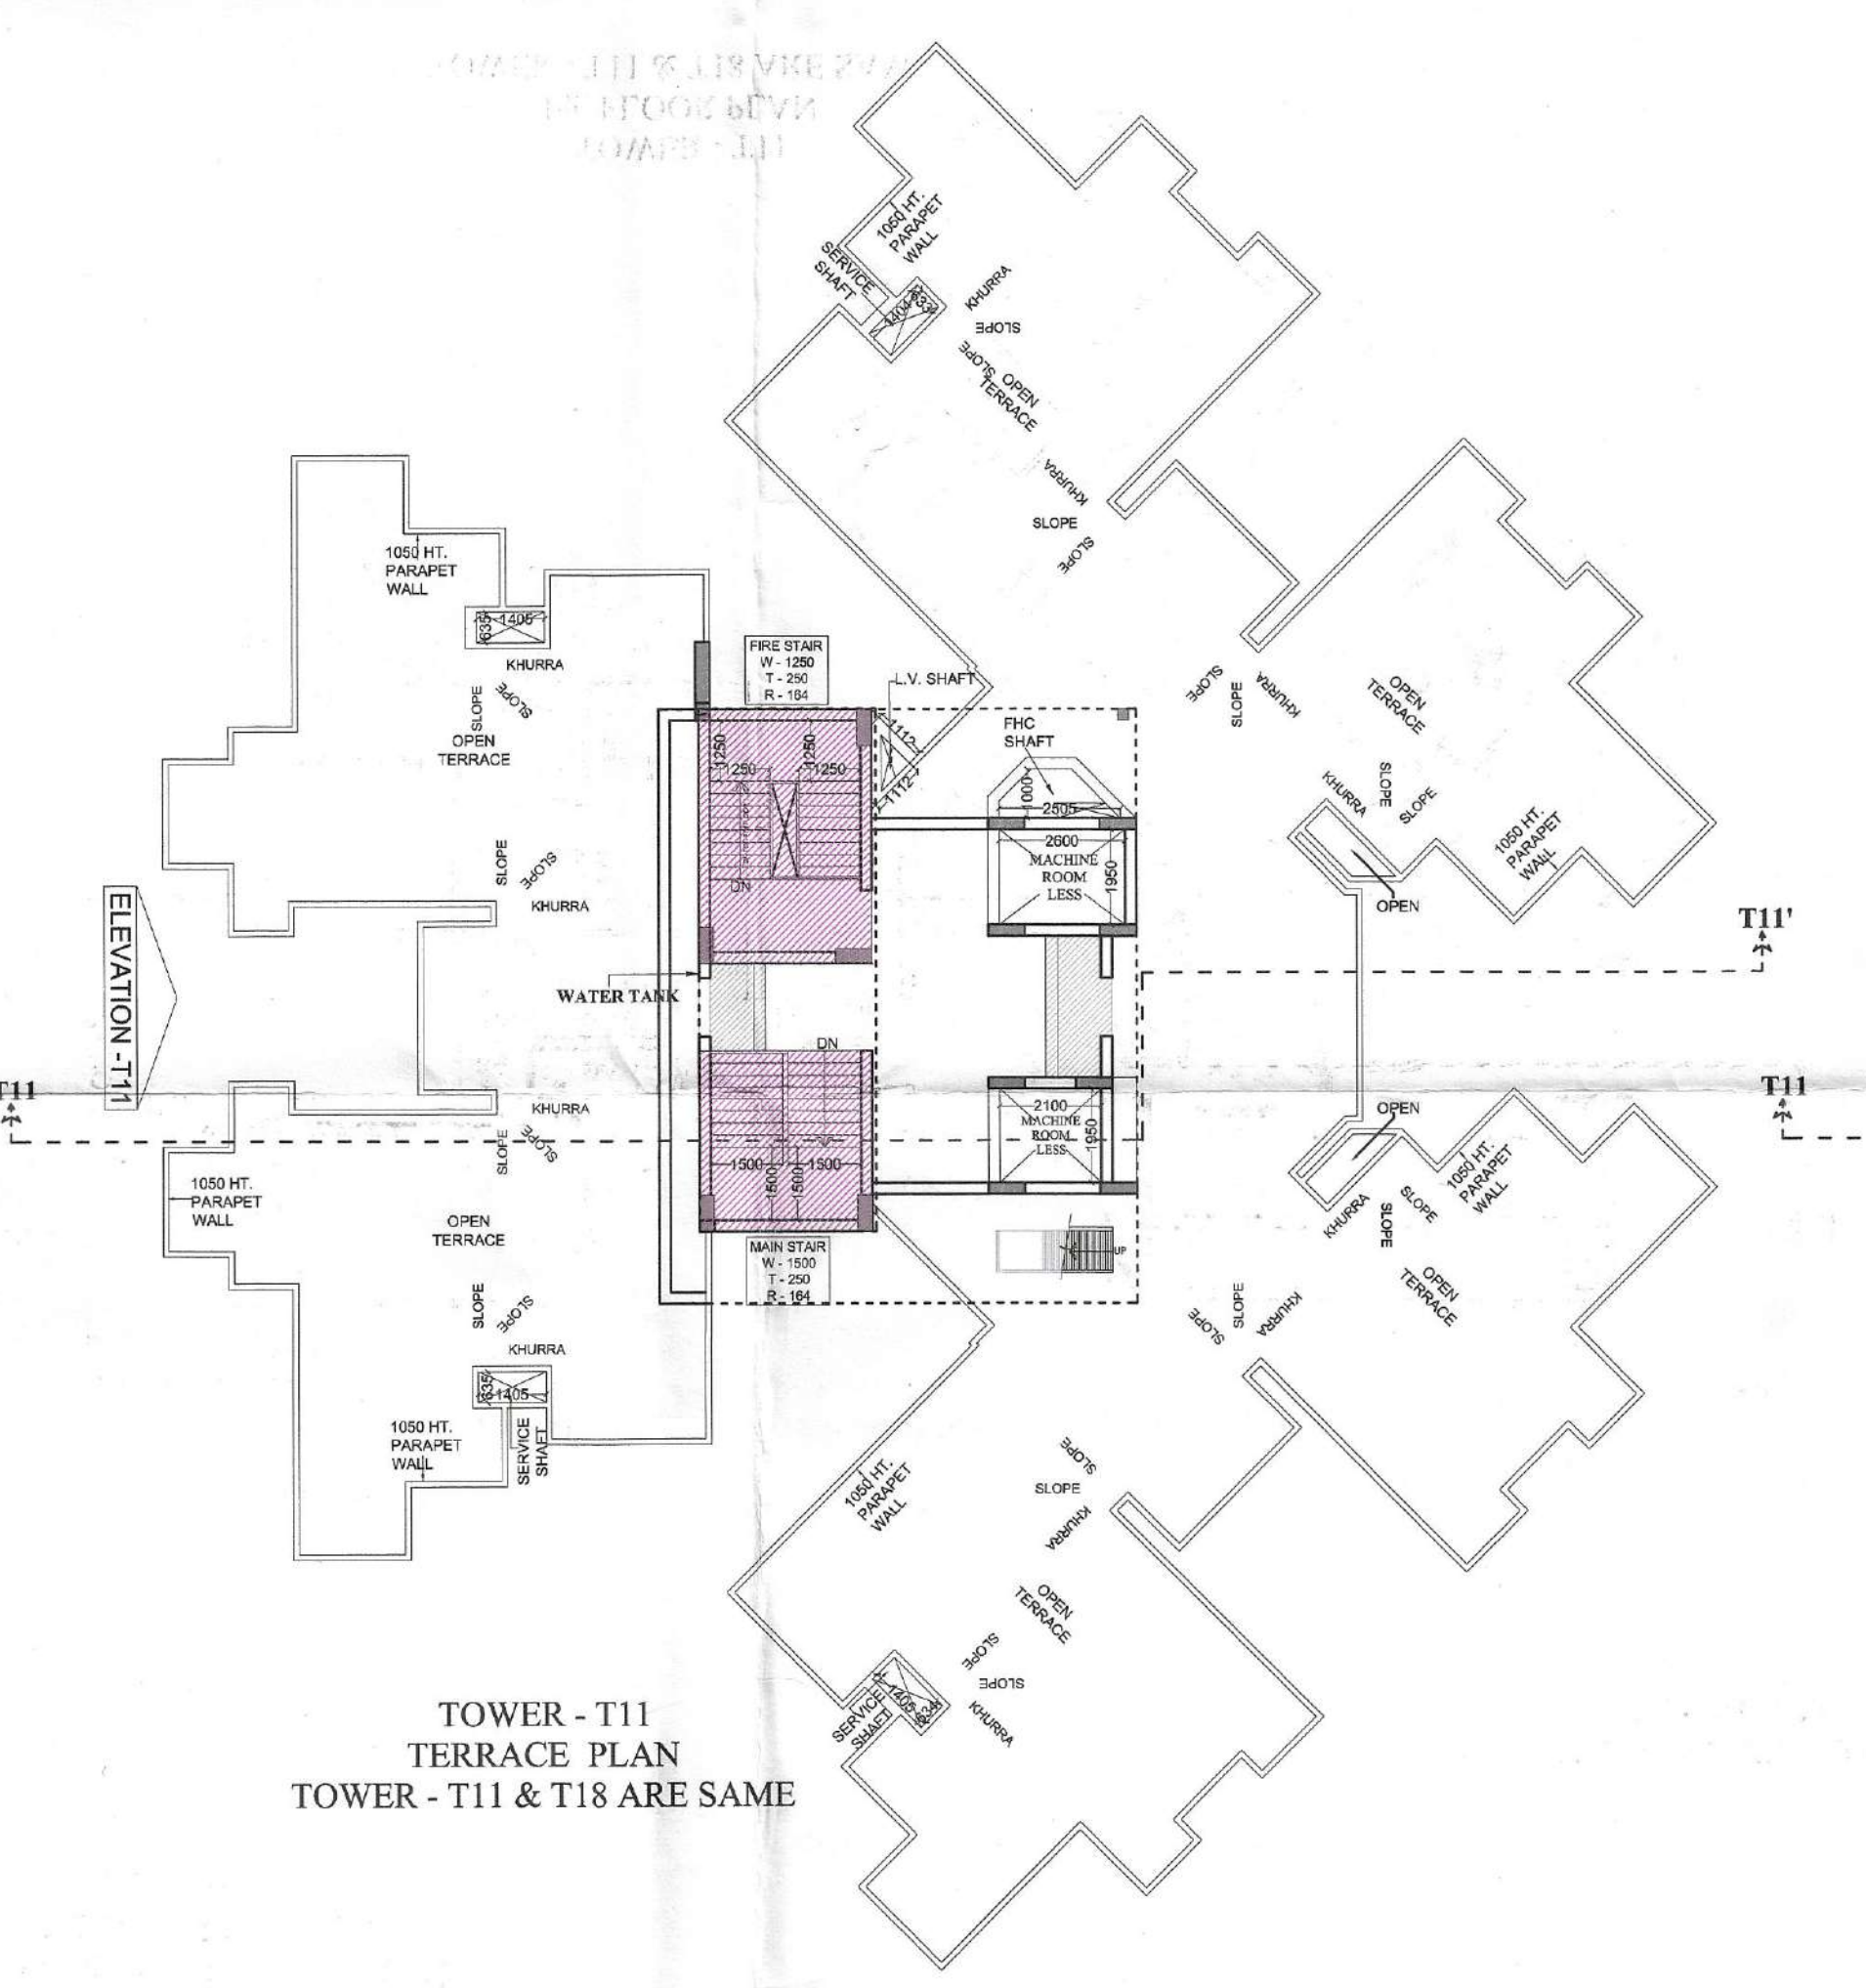

TOWER - T11
TERRACE PLAN
TOWER - T11 & T18 ARE SAME

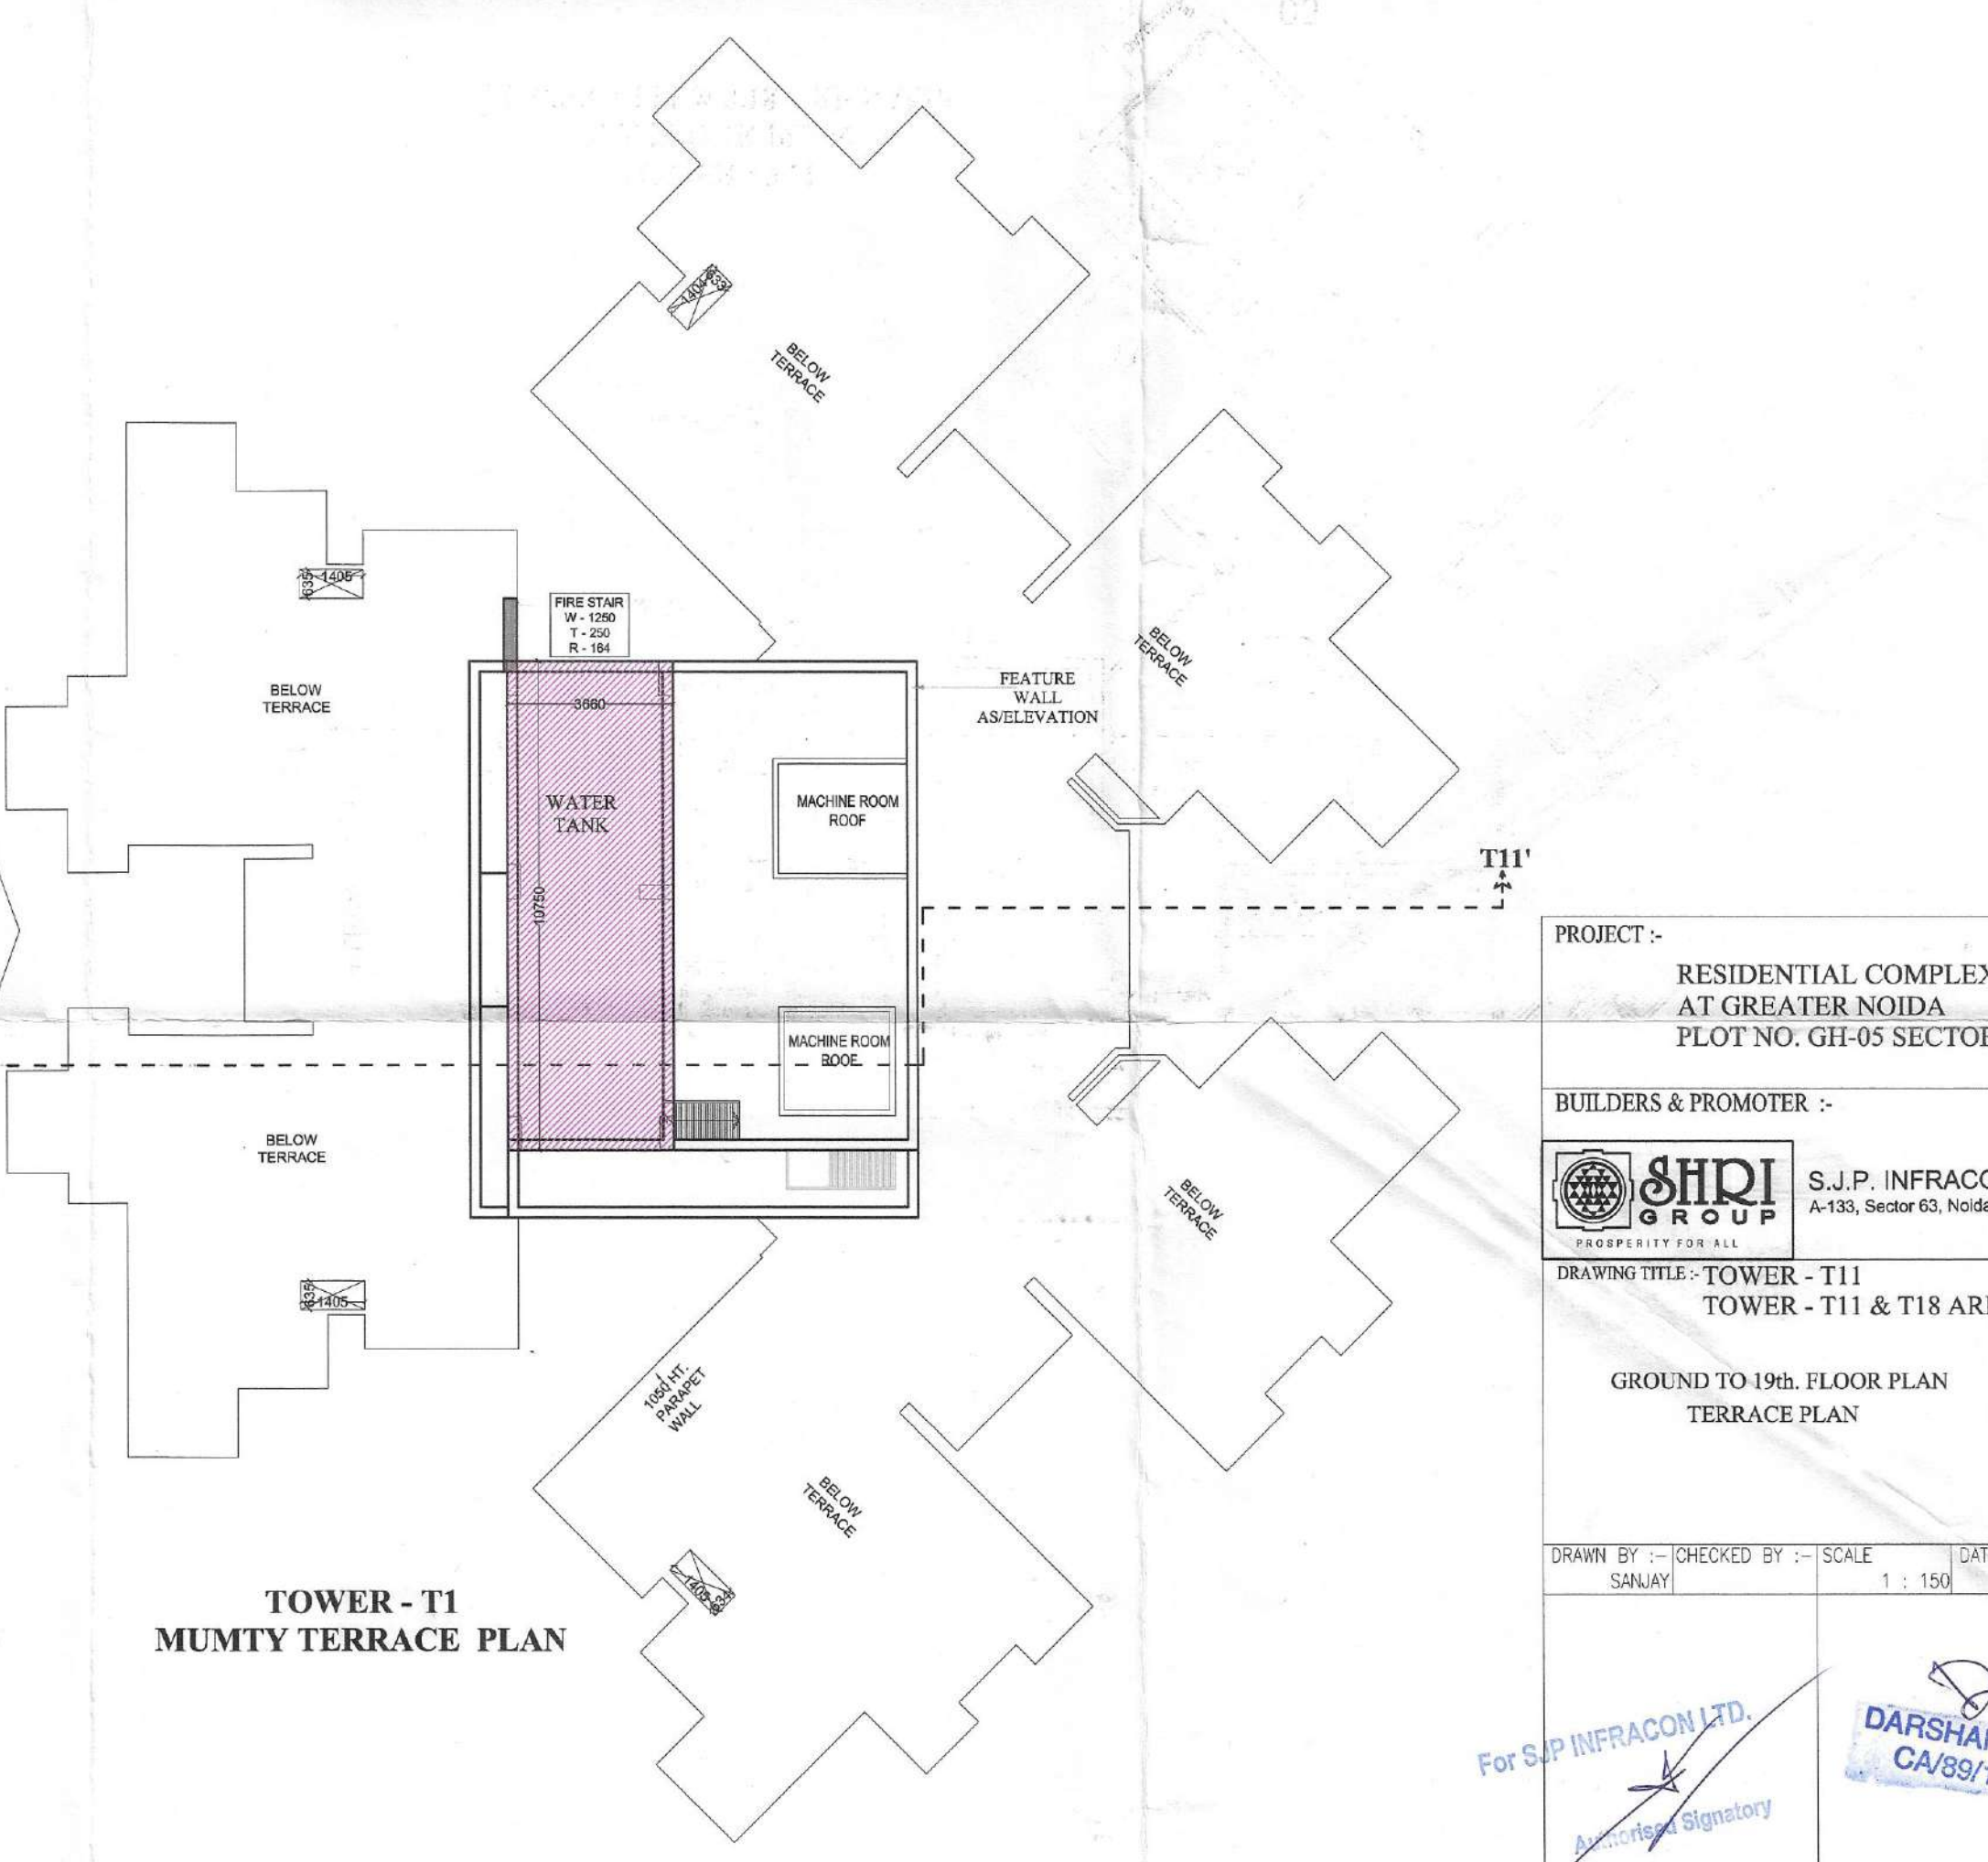

TOWER - T1
MUMTY TERRACE PLAN

PROJECT :-
RESIDENTIAL COMPLEX
AT GREATER NOIDA
PLOT NO. GH-05 SECTOR - 16B

BUILDERS & PROMOTER :-
SHRI GROUP S.J.P. INFRACON LTD.,
A-153, Sector 63, Noida

DRAWING TITLE :- TOWER - T11
TOWER - T11 & T18 ARE SAME

GROUND TO 19th. FLOOR PLAN
TERRACE PLAN

DRAWN BY :- (CHECKED BY :- SCALE DATED :-
SANJAY 1 : 150

For S.J.P. INFRACON LTD.
Architect's Signatory

ARCHITECT'S SIGN.
OWNER'S SIGN

DARSHAN SINGH
CA/89/125

DRG.No. -T11/T18-1