



Greater Noida Industrial Dev. Authority
APPROVED
Letter No. 113/2017
Date 18/07/2017
Gen Manager
(Png & Arch)
S.M. (Png.)

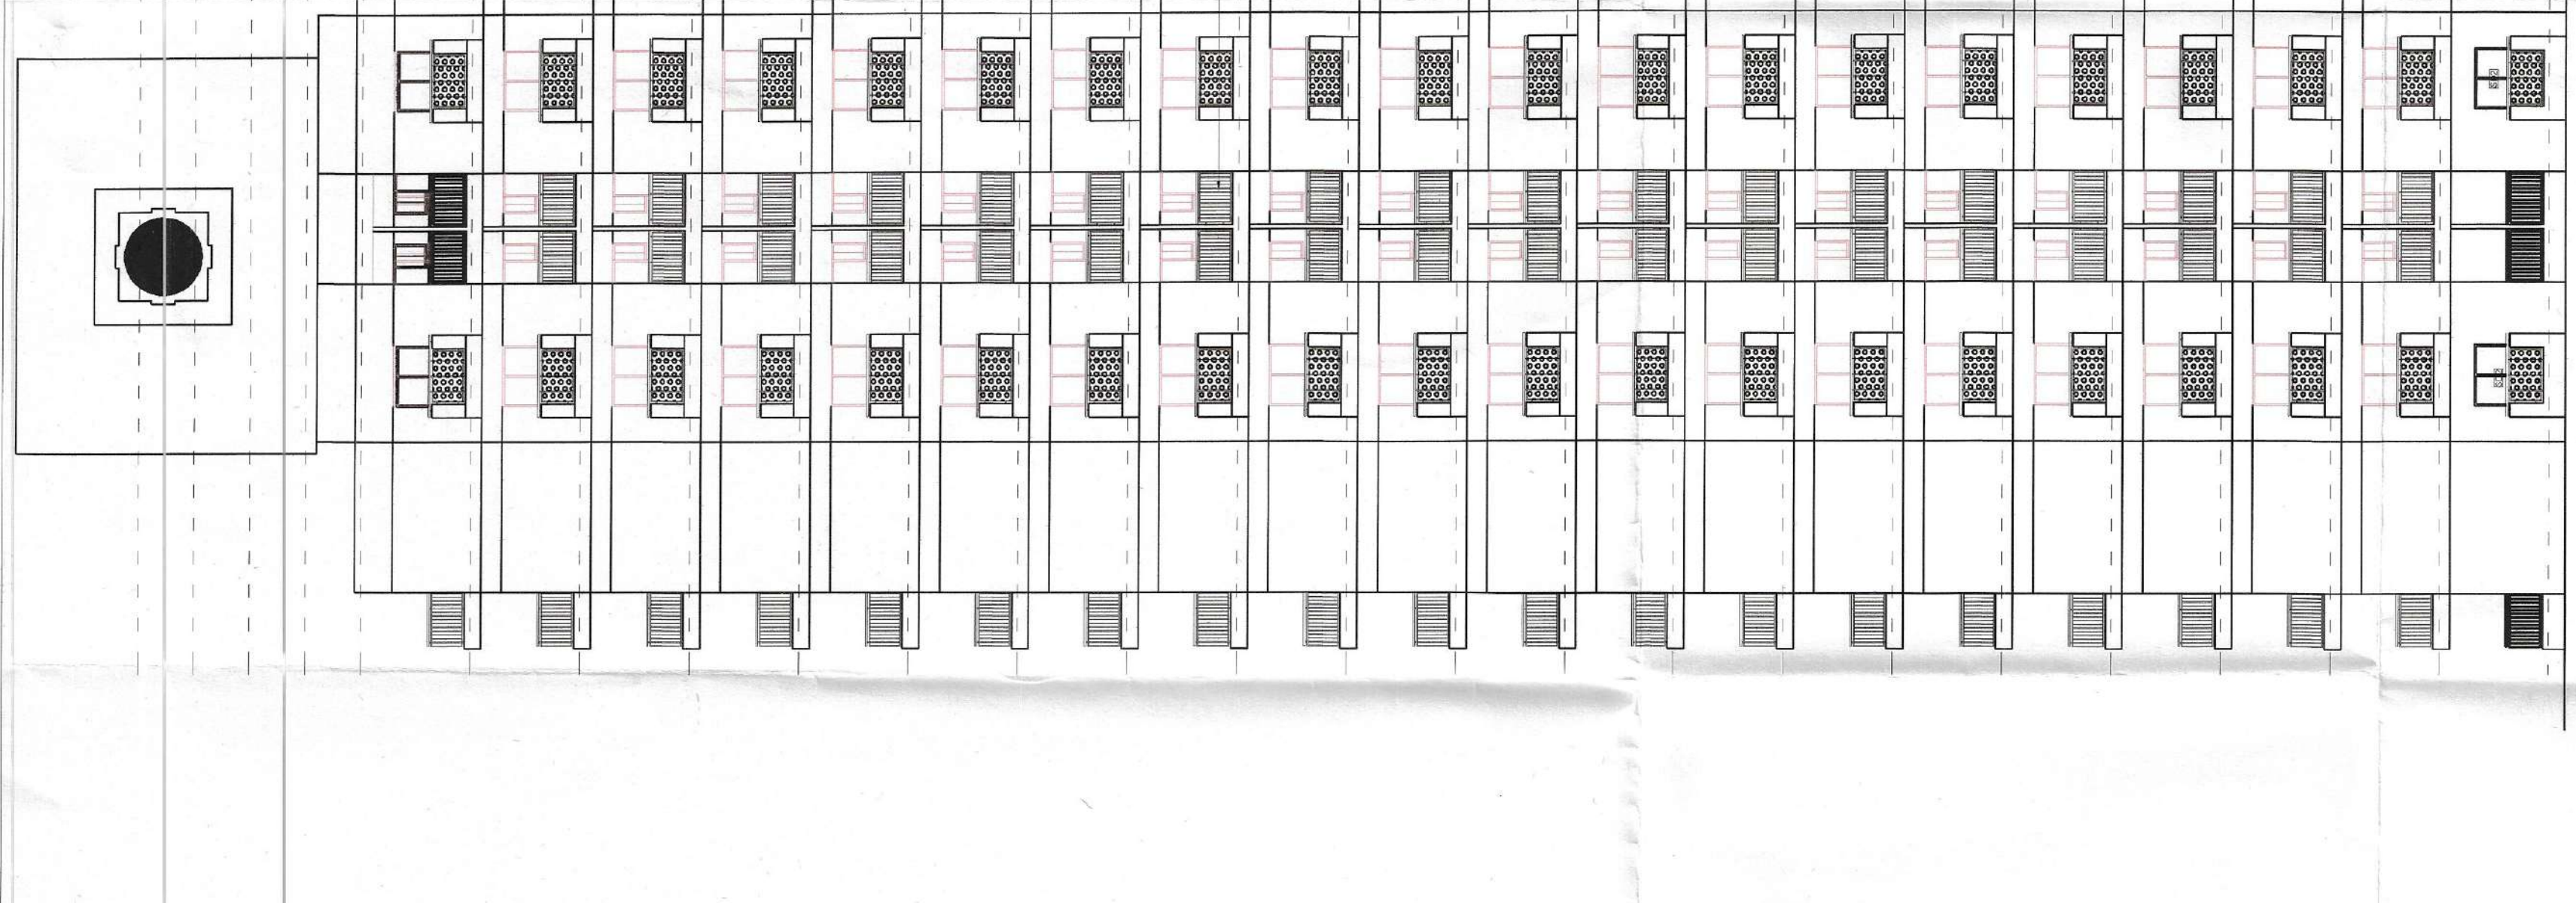


TOWER - T15
ELEVATION - T1




TOWER - T15
SECTION - T1T15

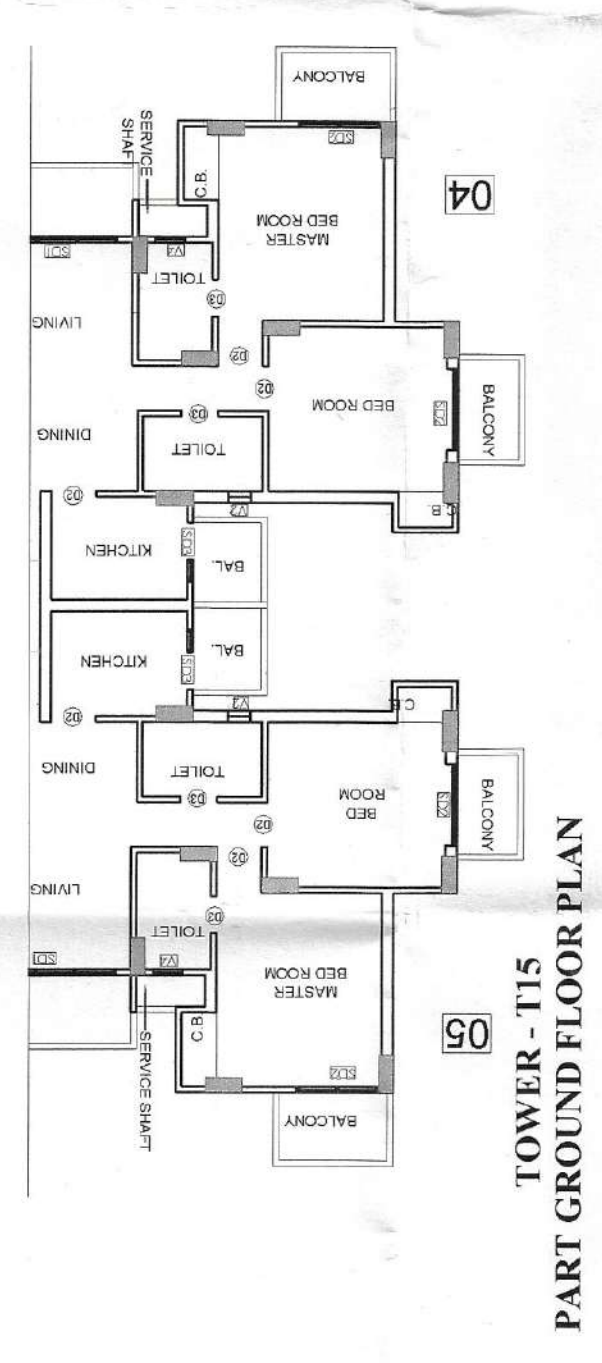


TOWER - T15
PART GROUND FLOOR PLAN

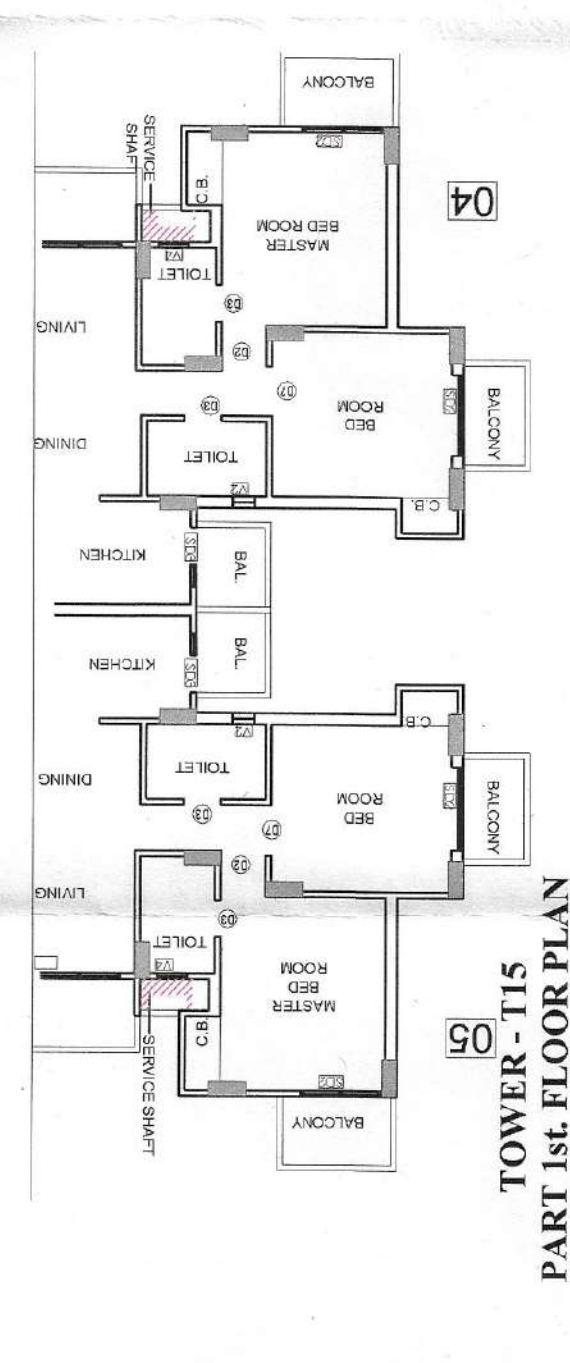


TOWER - T15
PART 1st FLOOR PLAN

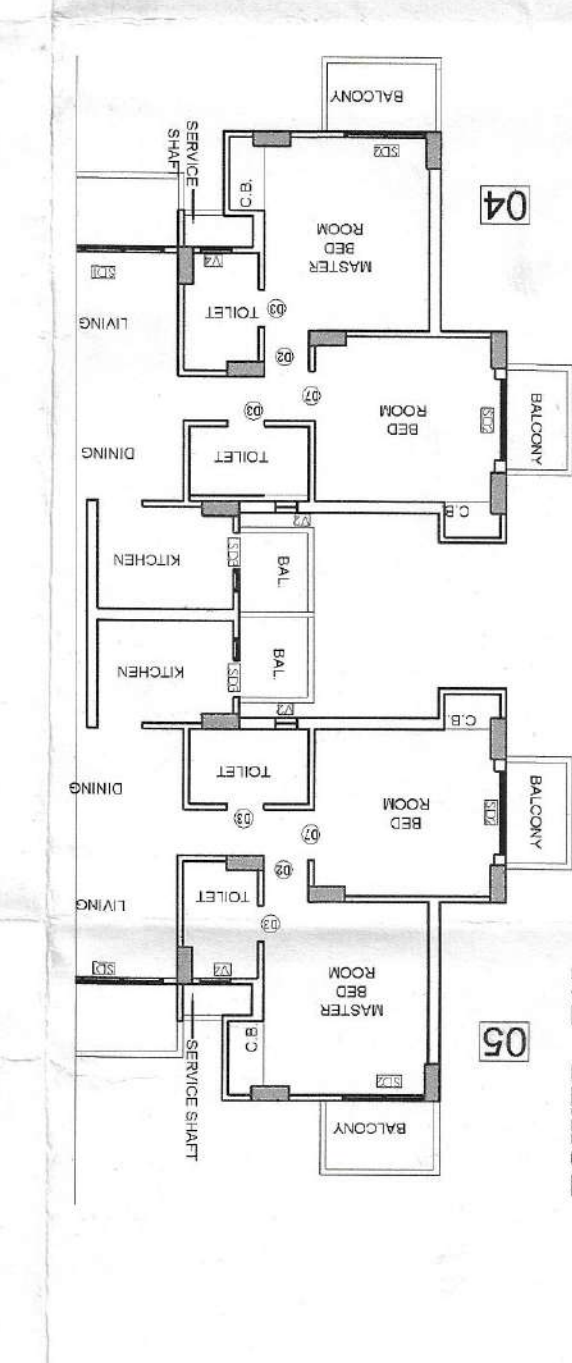


TOWER - T15
PART 2nd. TO 19th. FLOOR PLAN

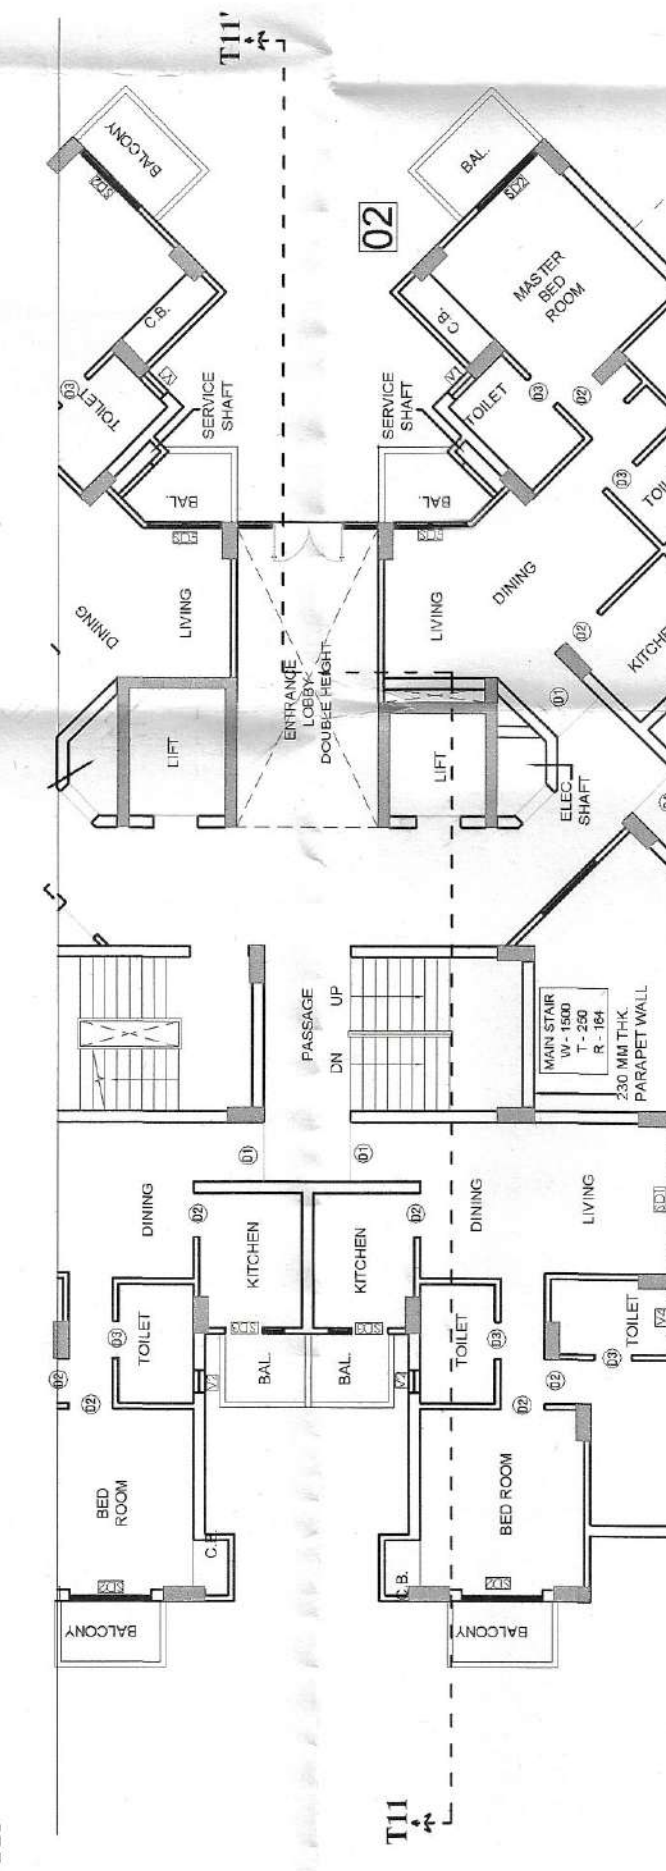

TOWER - T15
PART GROUND FLOOR PLAN

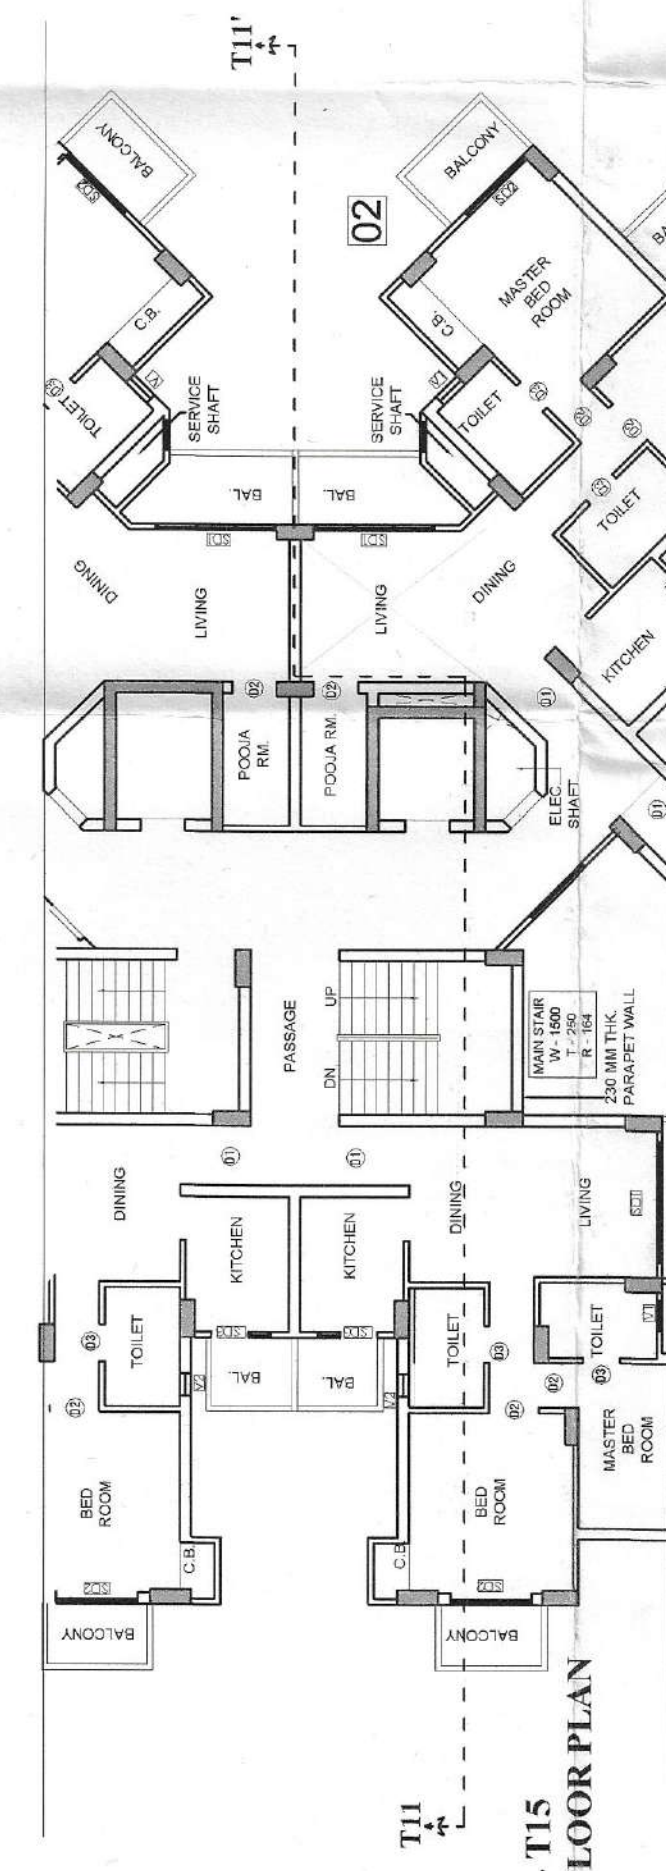

TOWER - T15
PART TYPICAL FLOOR PLAN

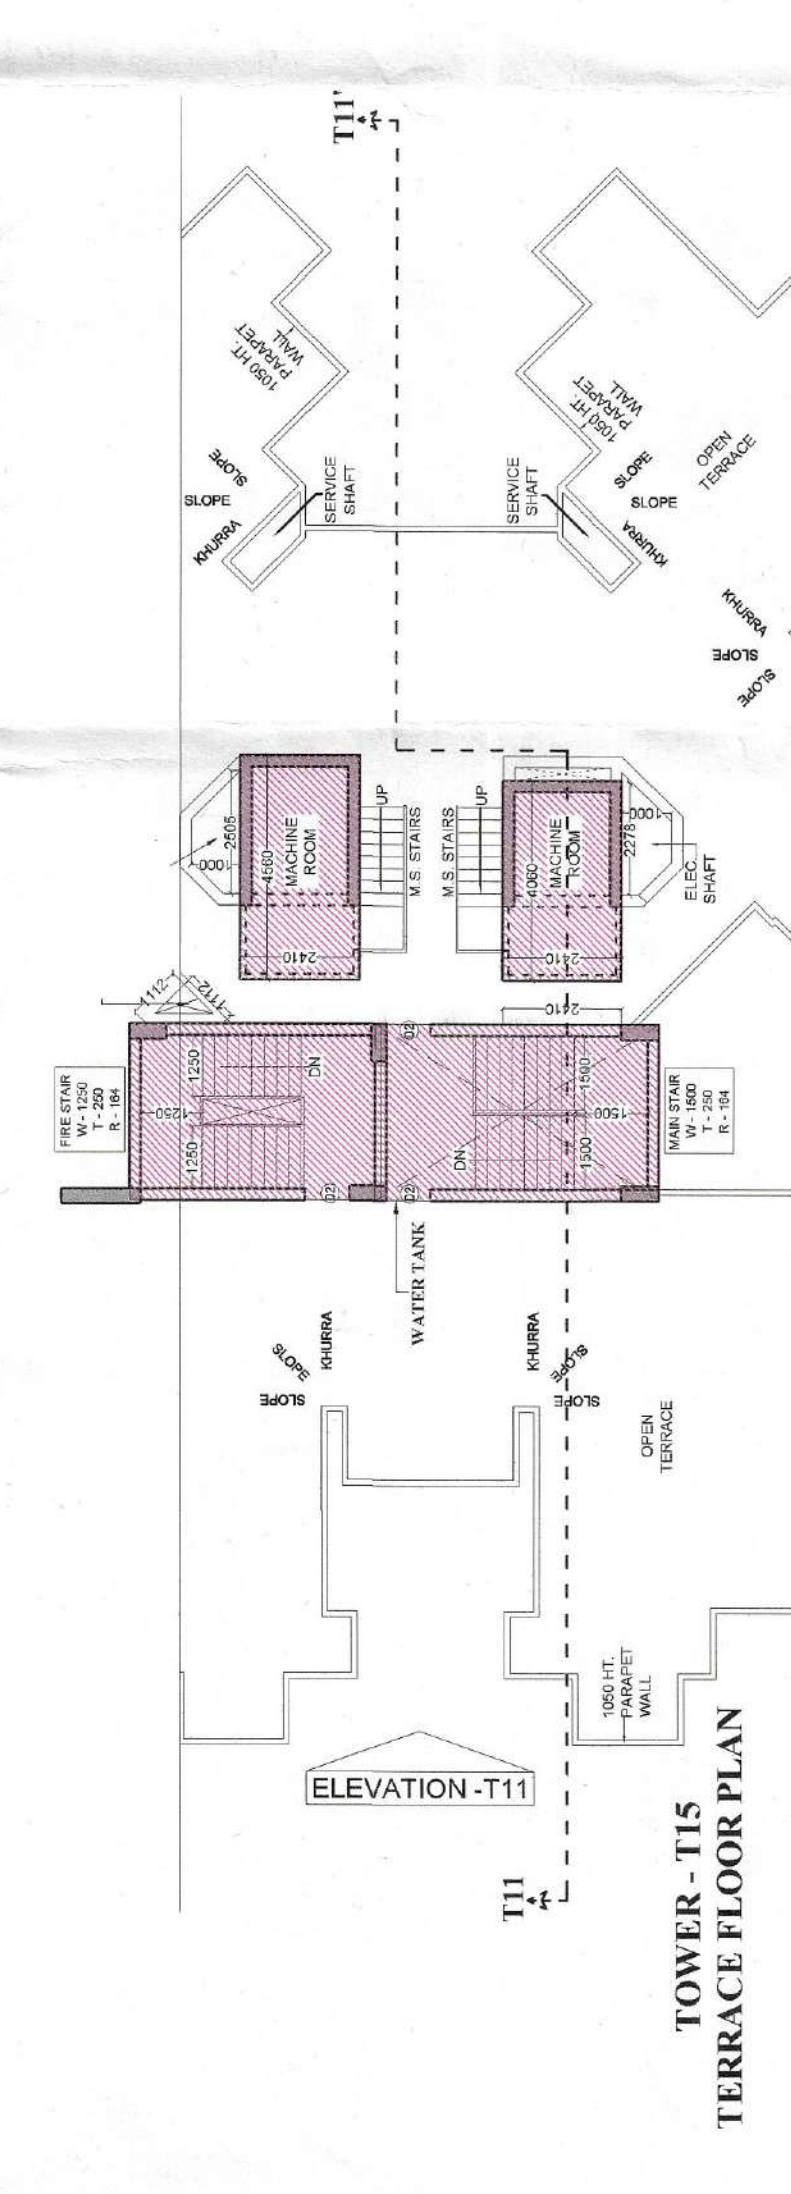

TOWER - T15
TERRACE FLOOR PLAN

PROJECT :-
RESIDENTIAL COMPLEX
AT GREATER NOIDA
PLOT NO. GH-05 SECTOR - 16B
BUILDERS & PROMOTER :-
S.J.P. INFRACON LTD.,
A-134, Sector 45, Noida
DRAWING TITLE:- TOWER - T15
SECTION - T1T15
ELEVATION - T15
DRAWN BY :- CHECKED BY :- SCALE 1:150
DATE 18/07/2017
DARSHAN SINGH
CA/8872573
For SJP INFRACON LTD.
ARCHITECT'S SIGN
OWNERS SIGN
DRG.No. - T15-4