



Greater Noida Industrial Dev. Authority
APPROVED
Vice Letter No. 112, Dated 20/12/2017
Valid up to Date 20/12/2017
D.S.M.
(Plg. & Arch.)
S.M. (Plg.)
Asstt. Arch.


Greater Noida Industrial Dev. Authority
REVISED SANCTION
Being Issued From Dated 20/12/2017
Valid up to Date 20/12/2017
Gen. Manager
(Plg. & Arch.)
S.M. (Plg.)

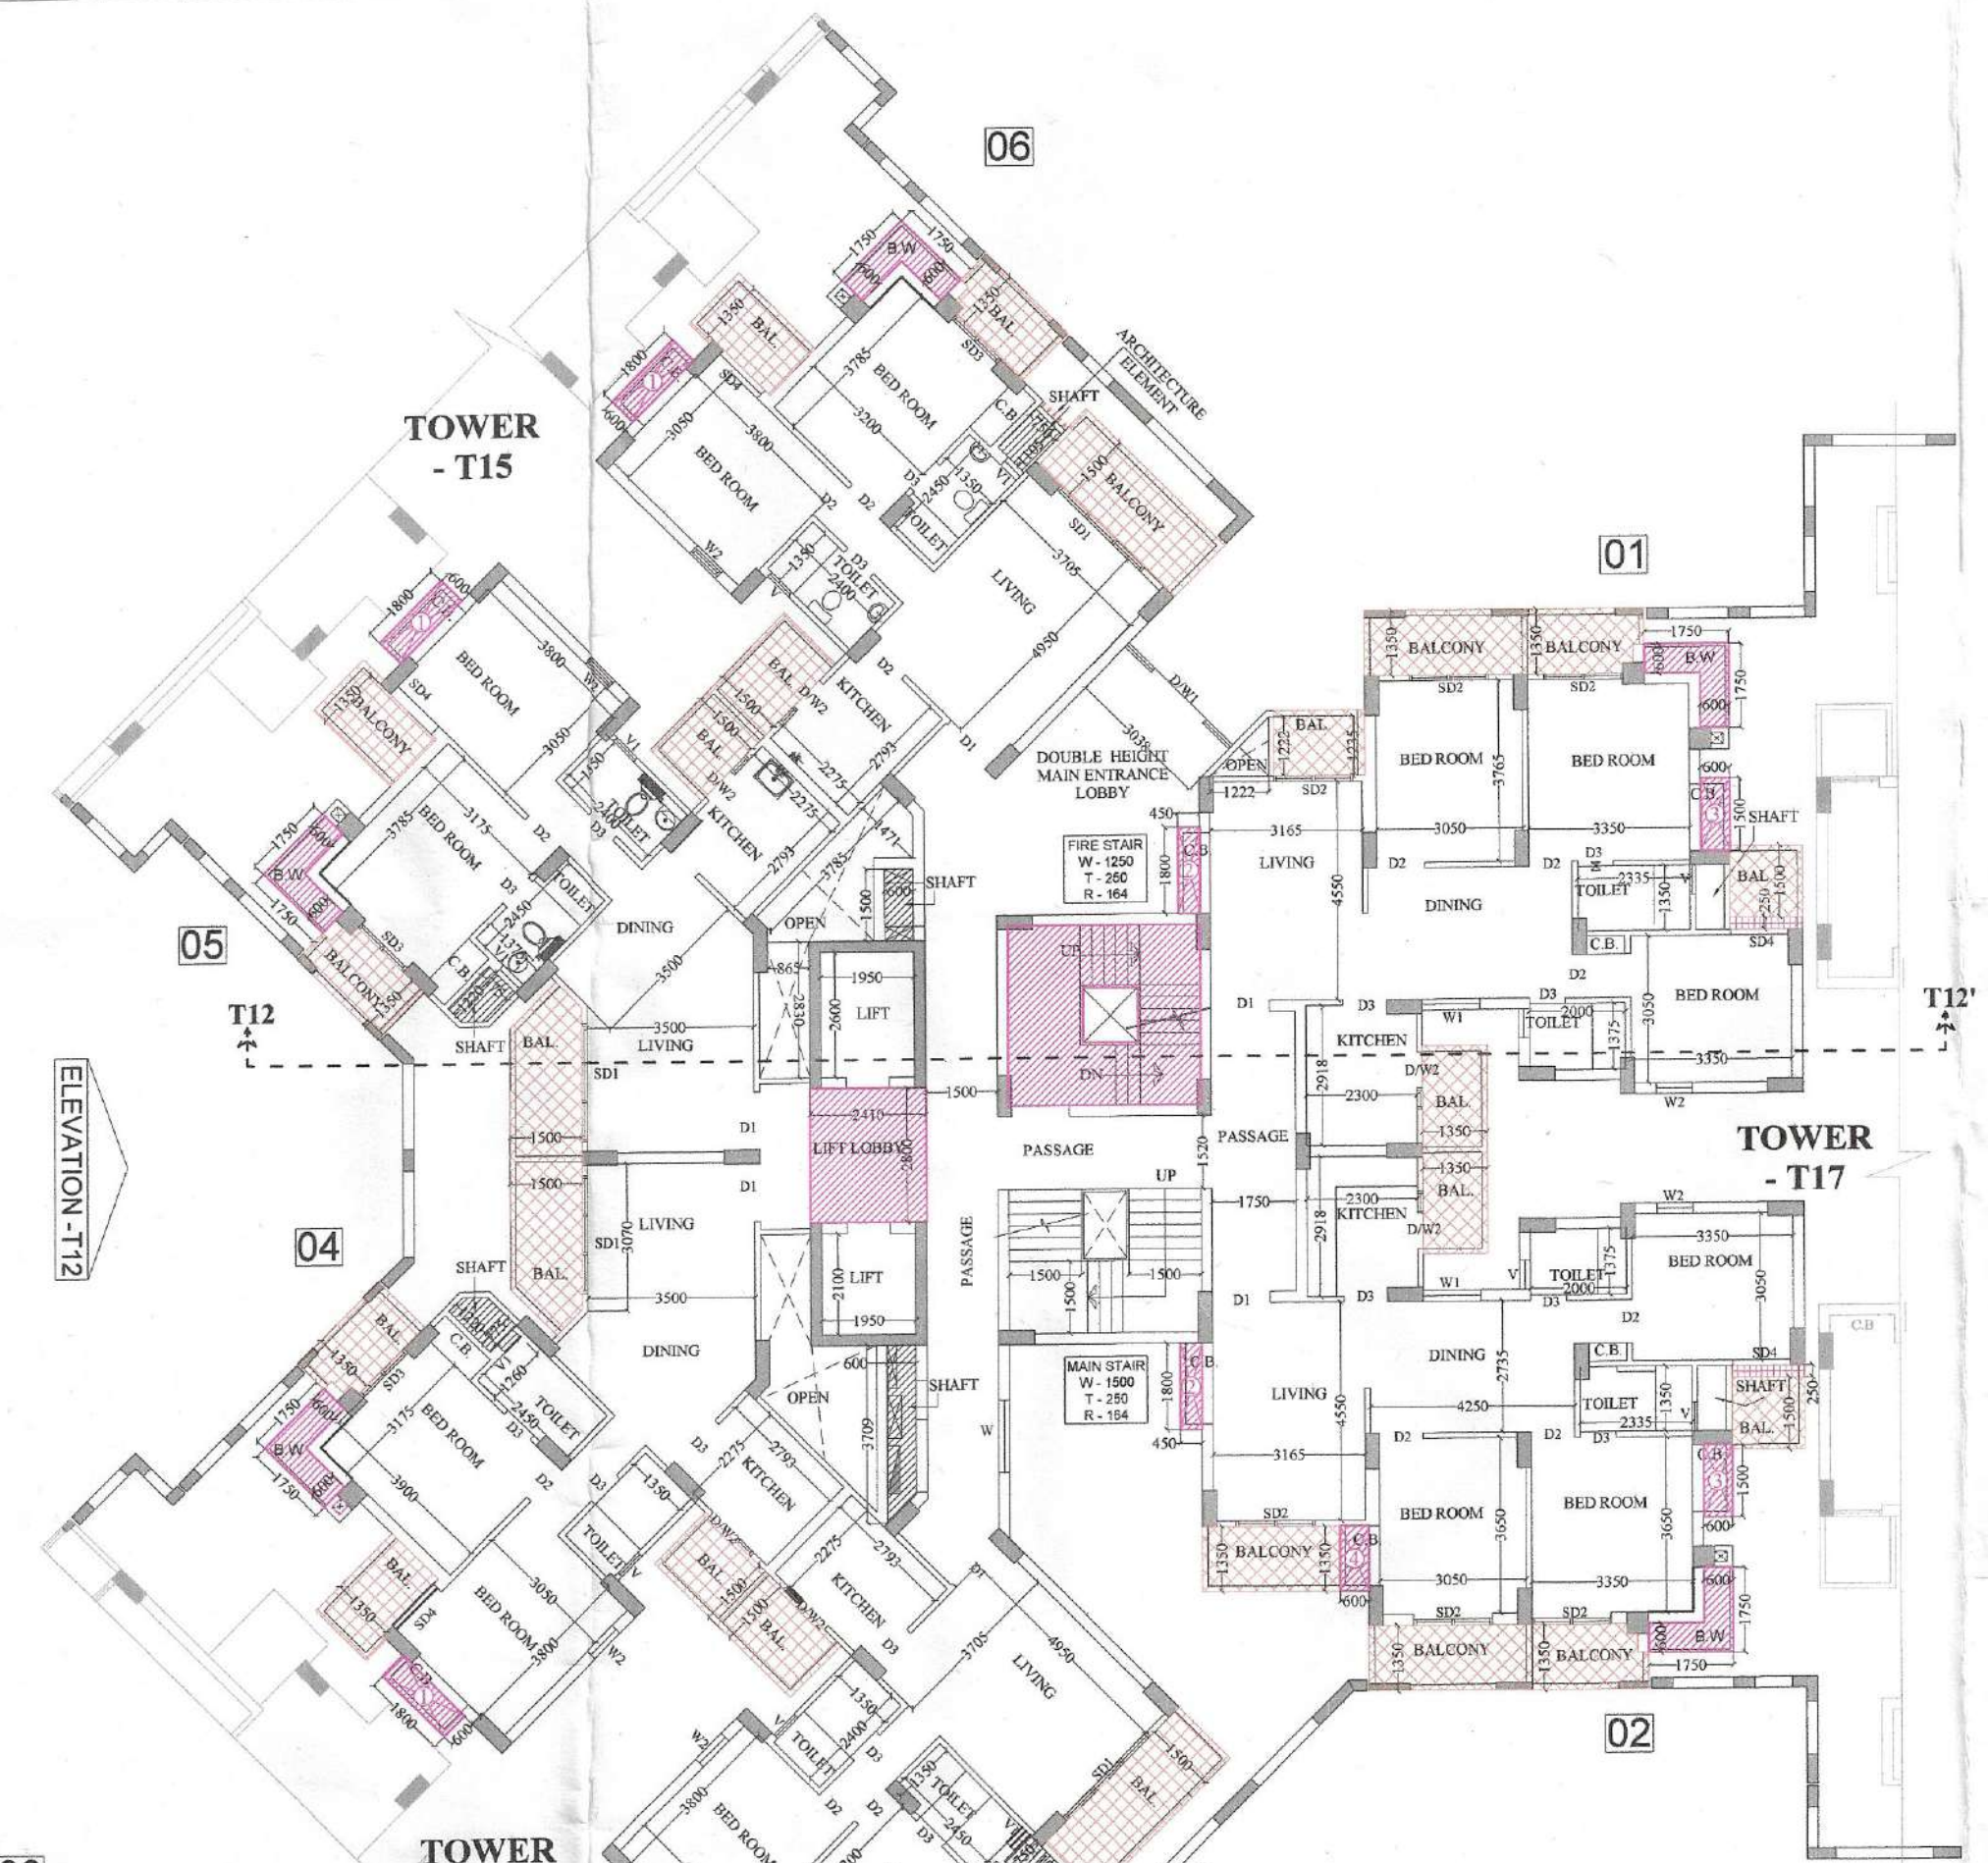


TOWER - T12
GROUND FLOOR PLAN
TOWER - T12 & T16 ARE SAME

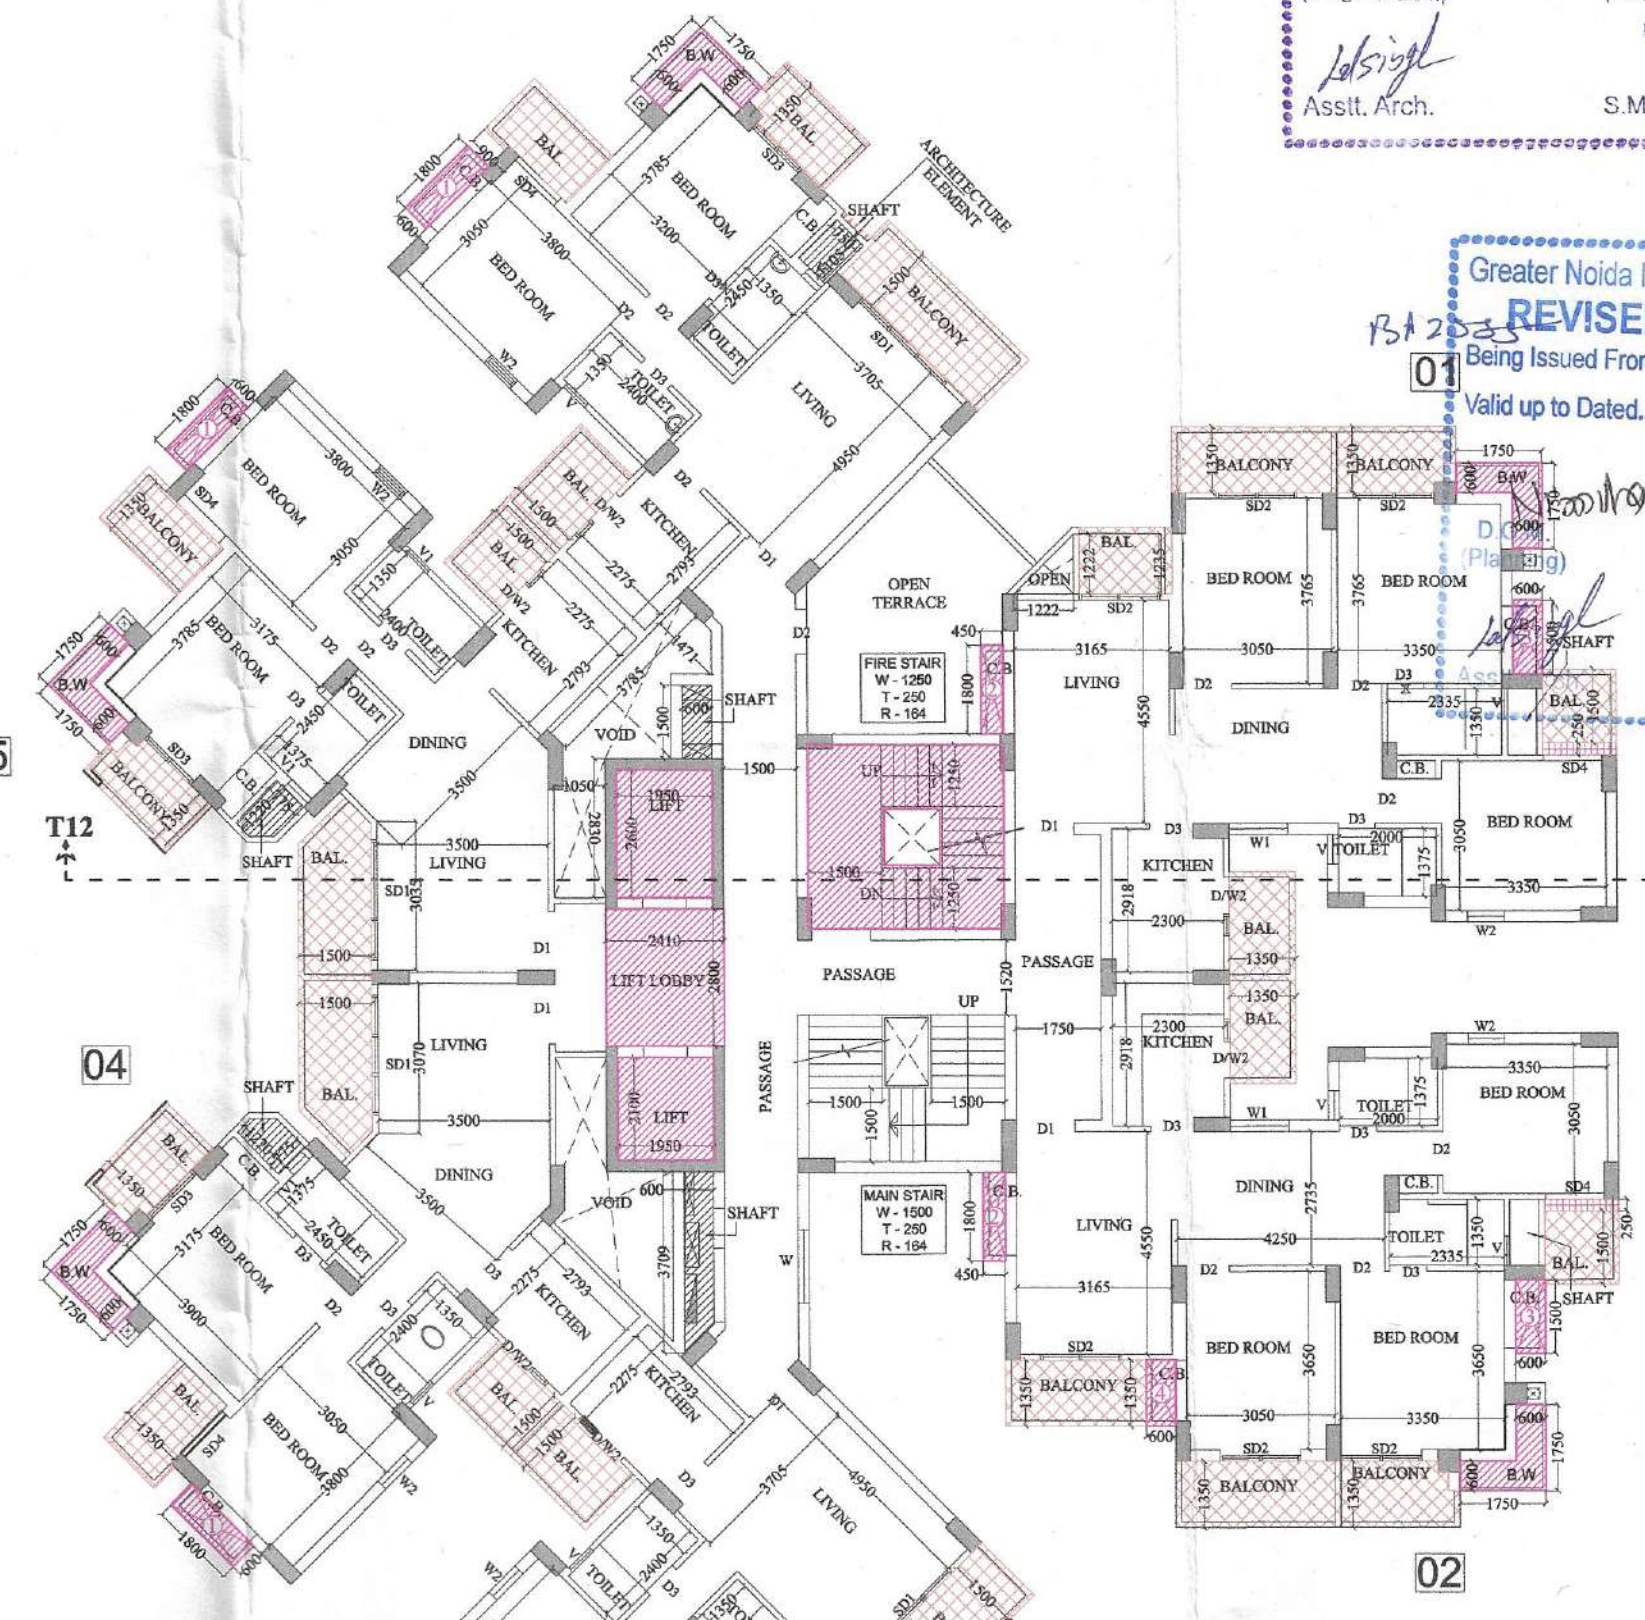

TOWER - T12
2nd. FLOOR PLAN
TOWER - T12 & T16 ARE SAME

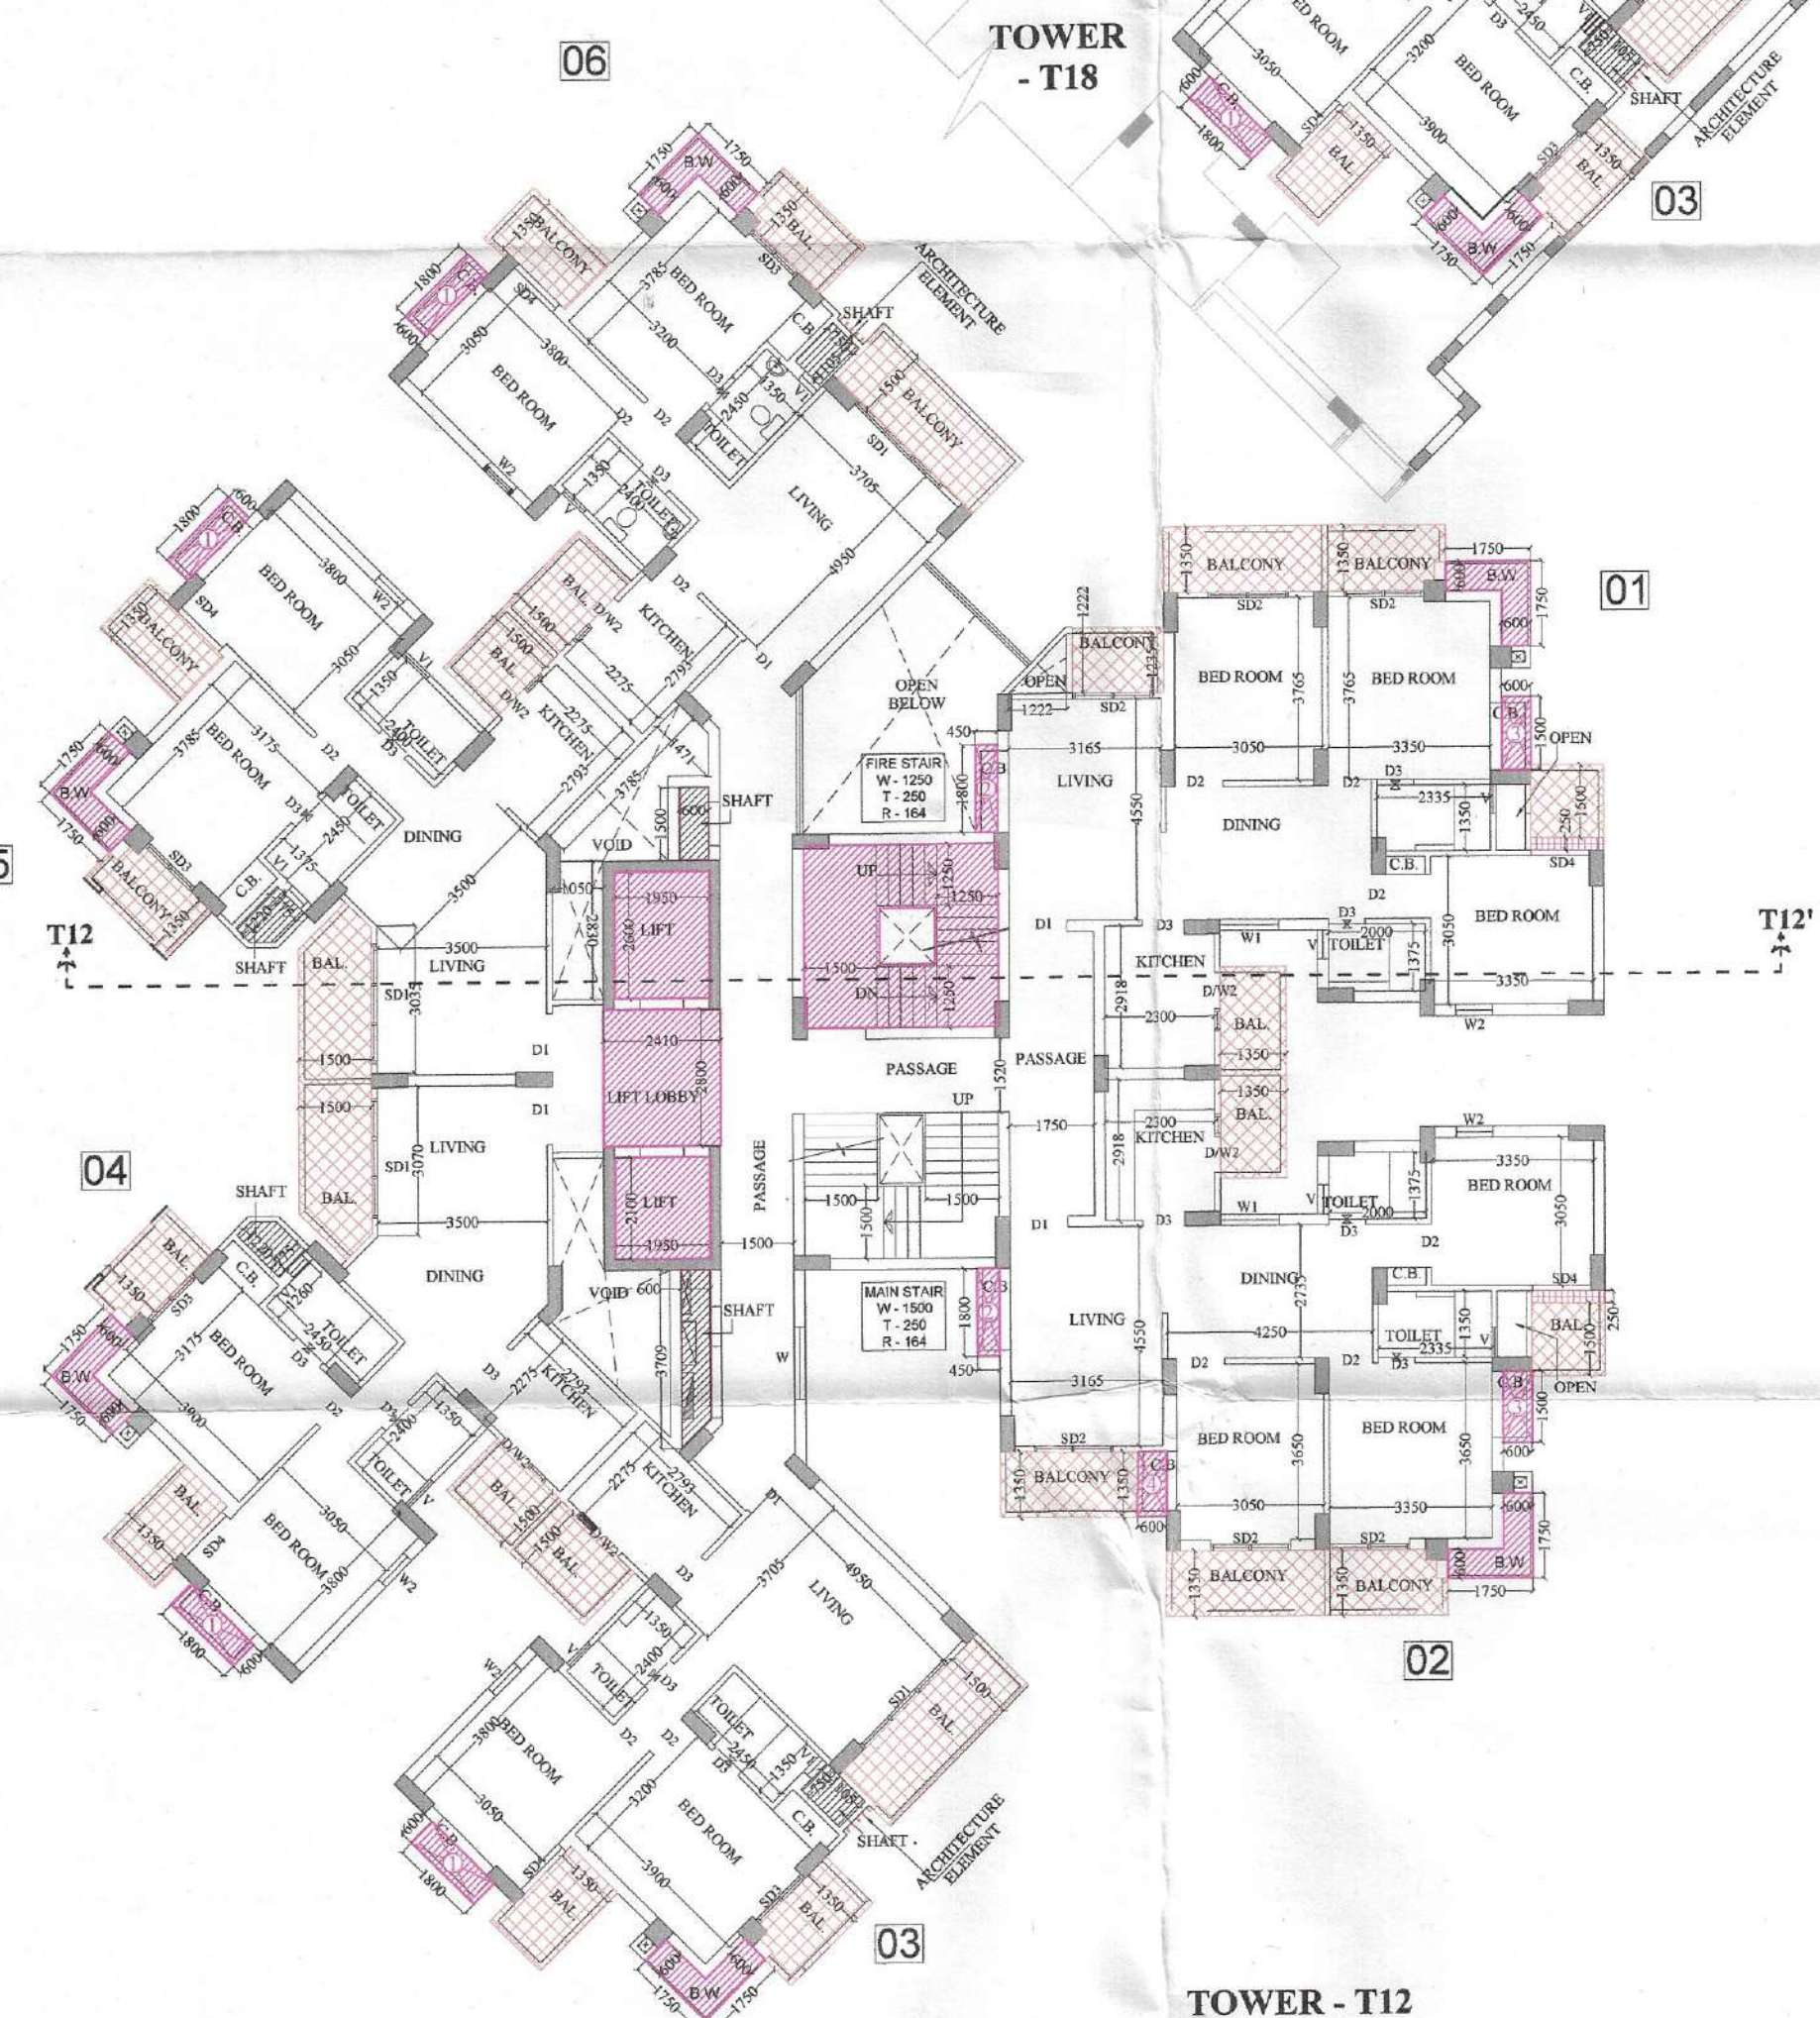

TOWER - T12
1st. FLOOR PLAN
TOWER - T12 & T16 ARE SAME

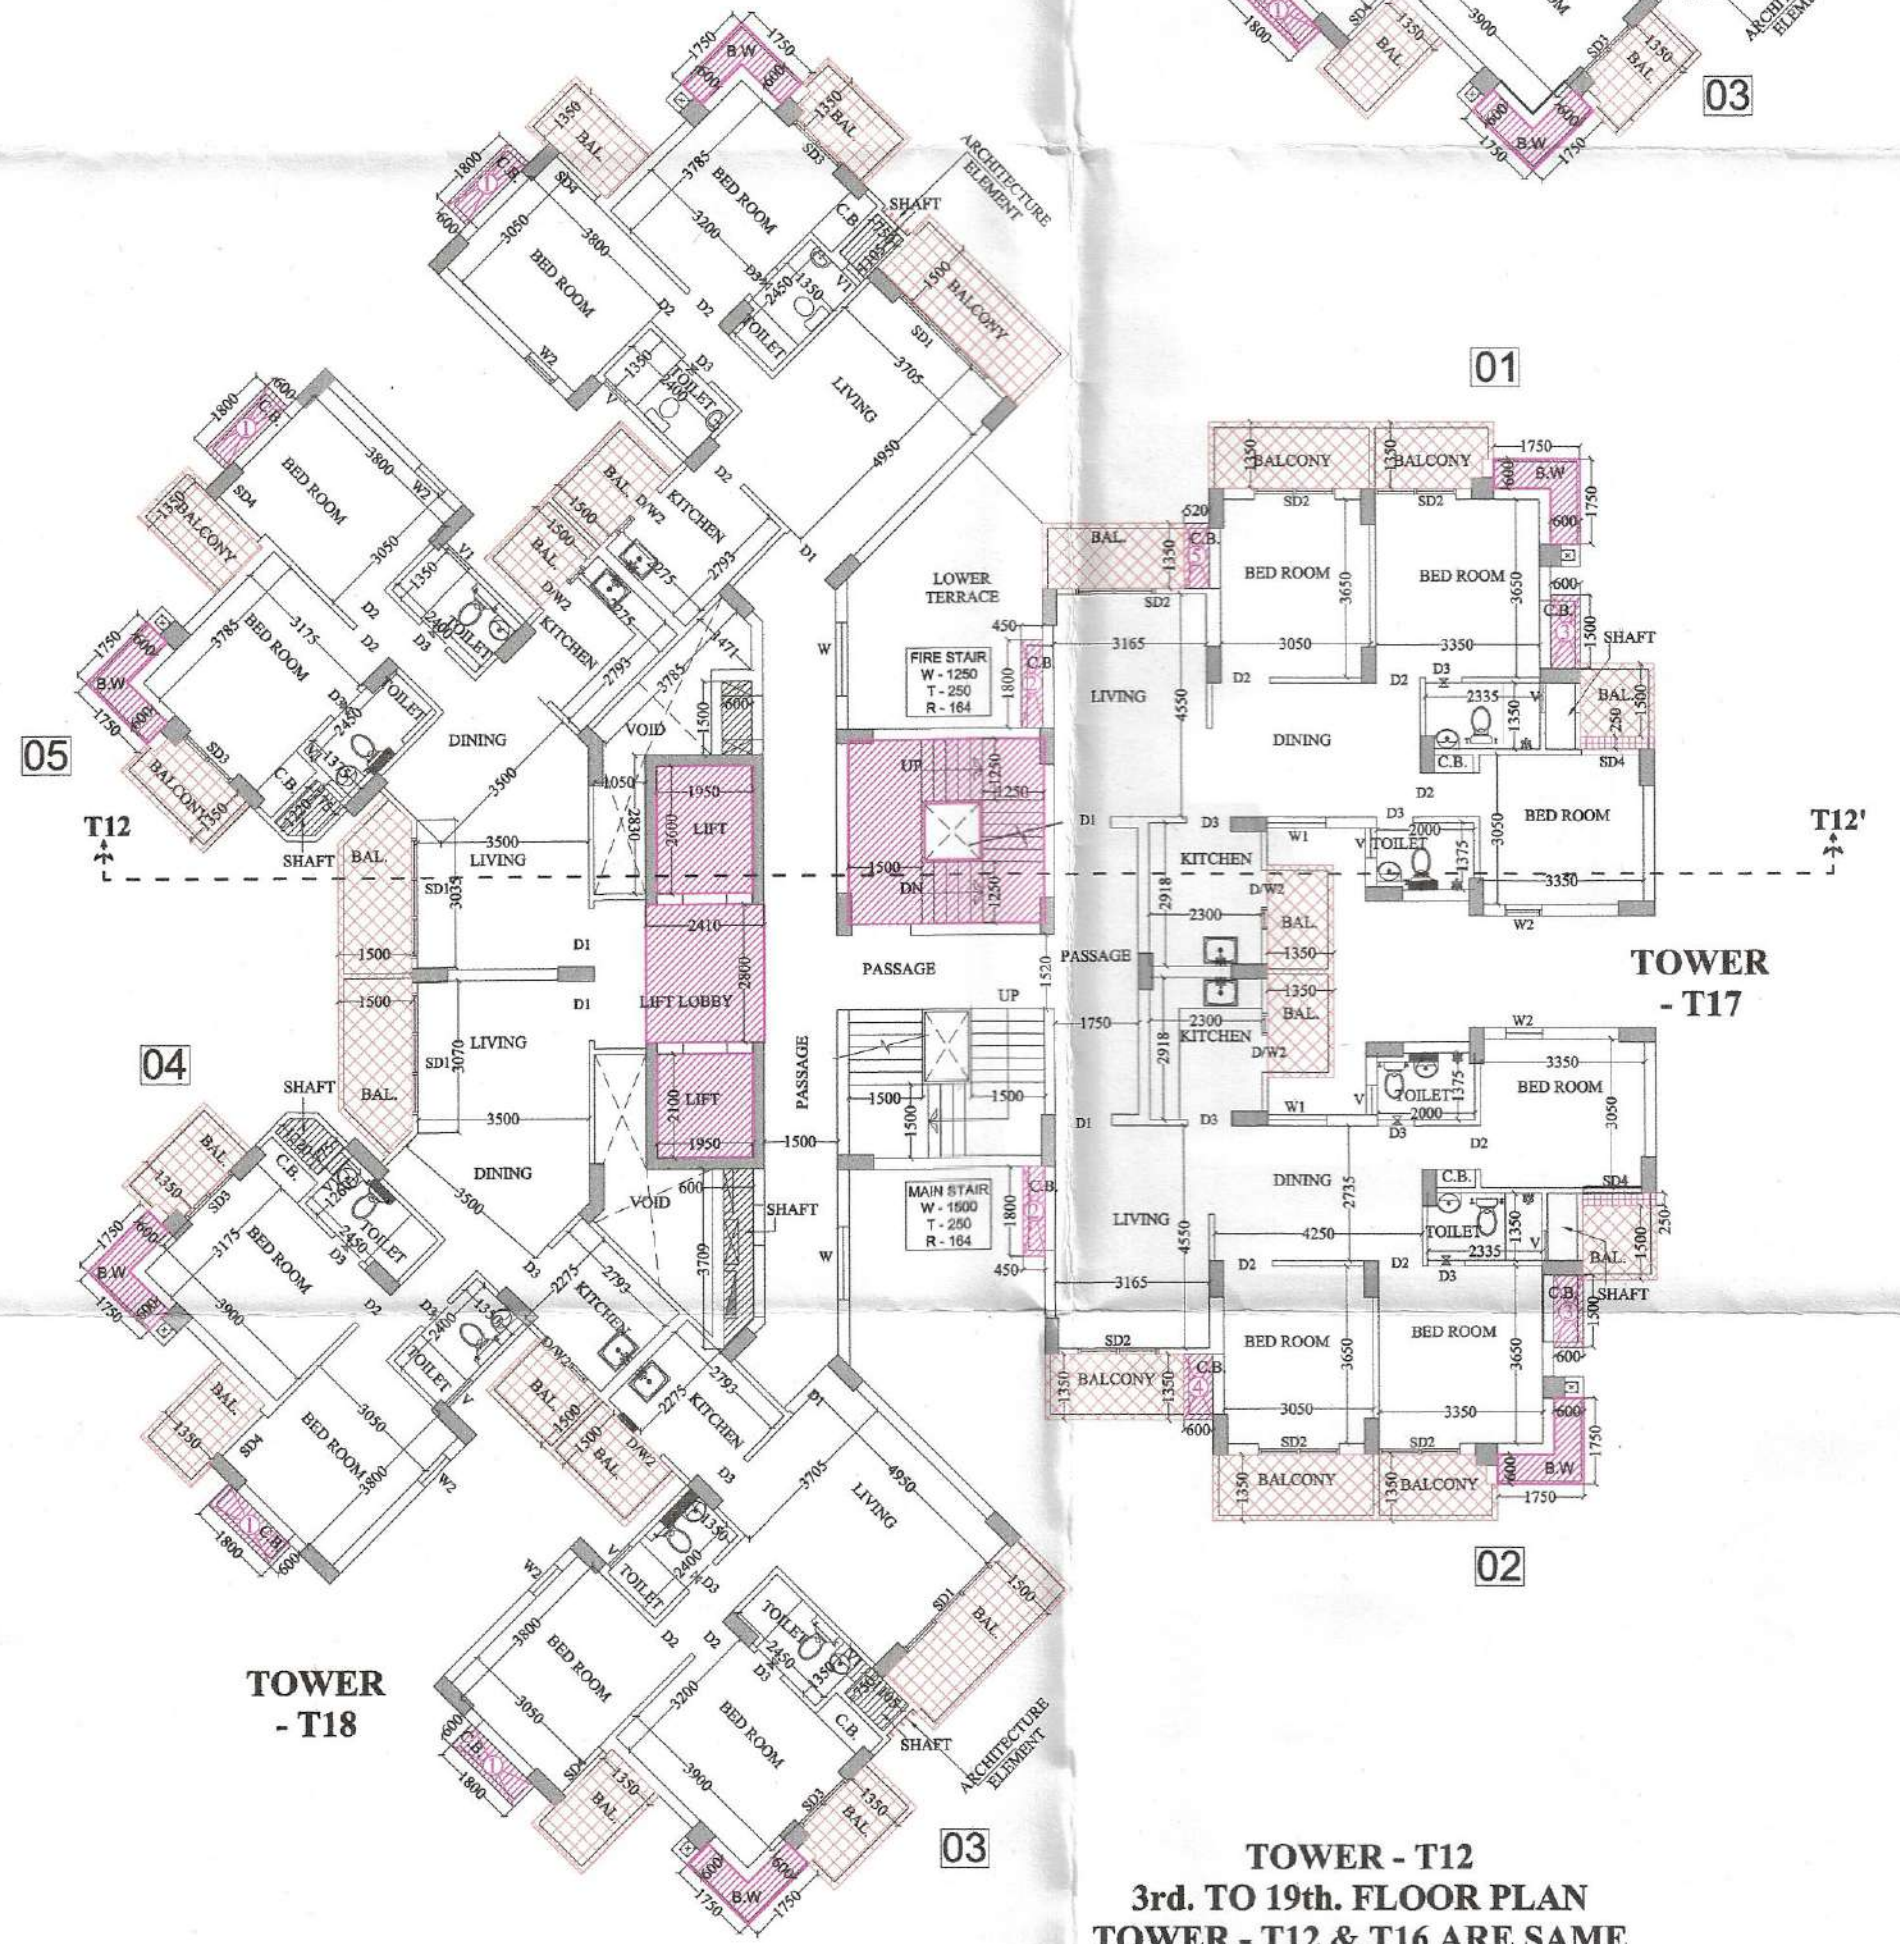

TOWER - T12
3rd. TO 19th. FLOOR PLAN
TOWER - T12 & T16 ARE SAME

PROJECT :-
RESIDENTIAL COMPLEX
AT GREATER NOIDA
PLOT NO. GH-05 SECTOR - 16B

BUILDERS & PROMOTER :-
SHDI GROUP
S.J.P. INFRACON LTD.,
A-133, Sector 63, Noida

DRAWING TITLE :-
TOWER - T12
TOWER - T12 & T16
ARE SAME
GROUND & 1st. FLOOR PLAN

DRAWN BY :- [CHECKED BY :-] SCALE [DATED :-]
SANJAY 1 : 150

For SJP INFRACON LTD.
Authorised Signatory
OWNER'S SIGN
ARCHITECT'S SIGN
DRG.No. -T12/T16-1