

Greater Noida Industrial Dev. Authority
APPROVED
 Vide Letter No. 11321 Dated 28/2/2017
 Valid up to Dated 5/12/2017

Nishu
 D.G.M.
 (Plg. & Arch.)
 Asstt. Arch.


Gen. Manager
 (Plg. & Arch.)
 S.M. (Plg.)

Greater Noida Industrial Dev. Authority
REVISED SANCTION
 Being Issued From Dated 5/3/2017
 Valid up to Dated 5/12/2017


Nishu
 D.G.M.
 (Plg. & Arch.)
 Asstt. Arch.

Gen. Manager
 (Plg. & Arch.)
 S.M. (Plg.)


S.NO.	SIZE	C.L.VI.	L.TVL.
D1	900 X 2100	----	2400
D2	750 X 2100	----	2400
W1	1200 X 2050	450	2500
V	600 X 1000	1500	2500

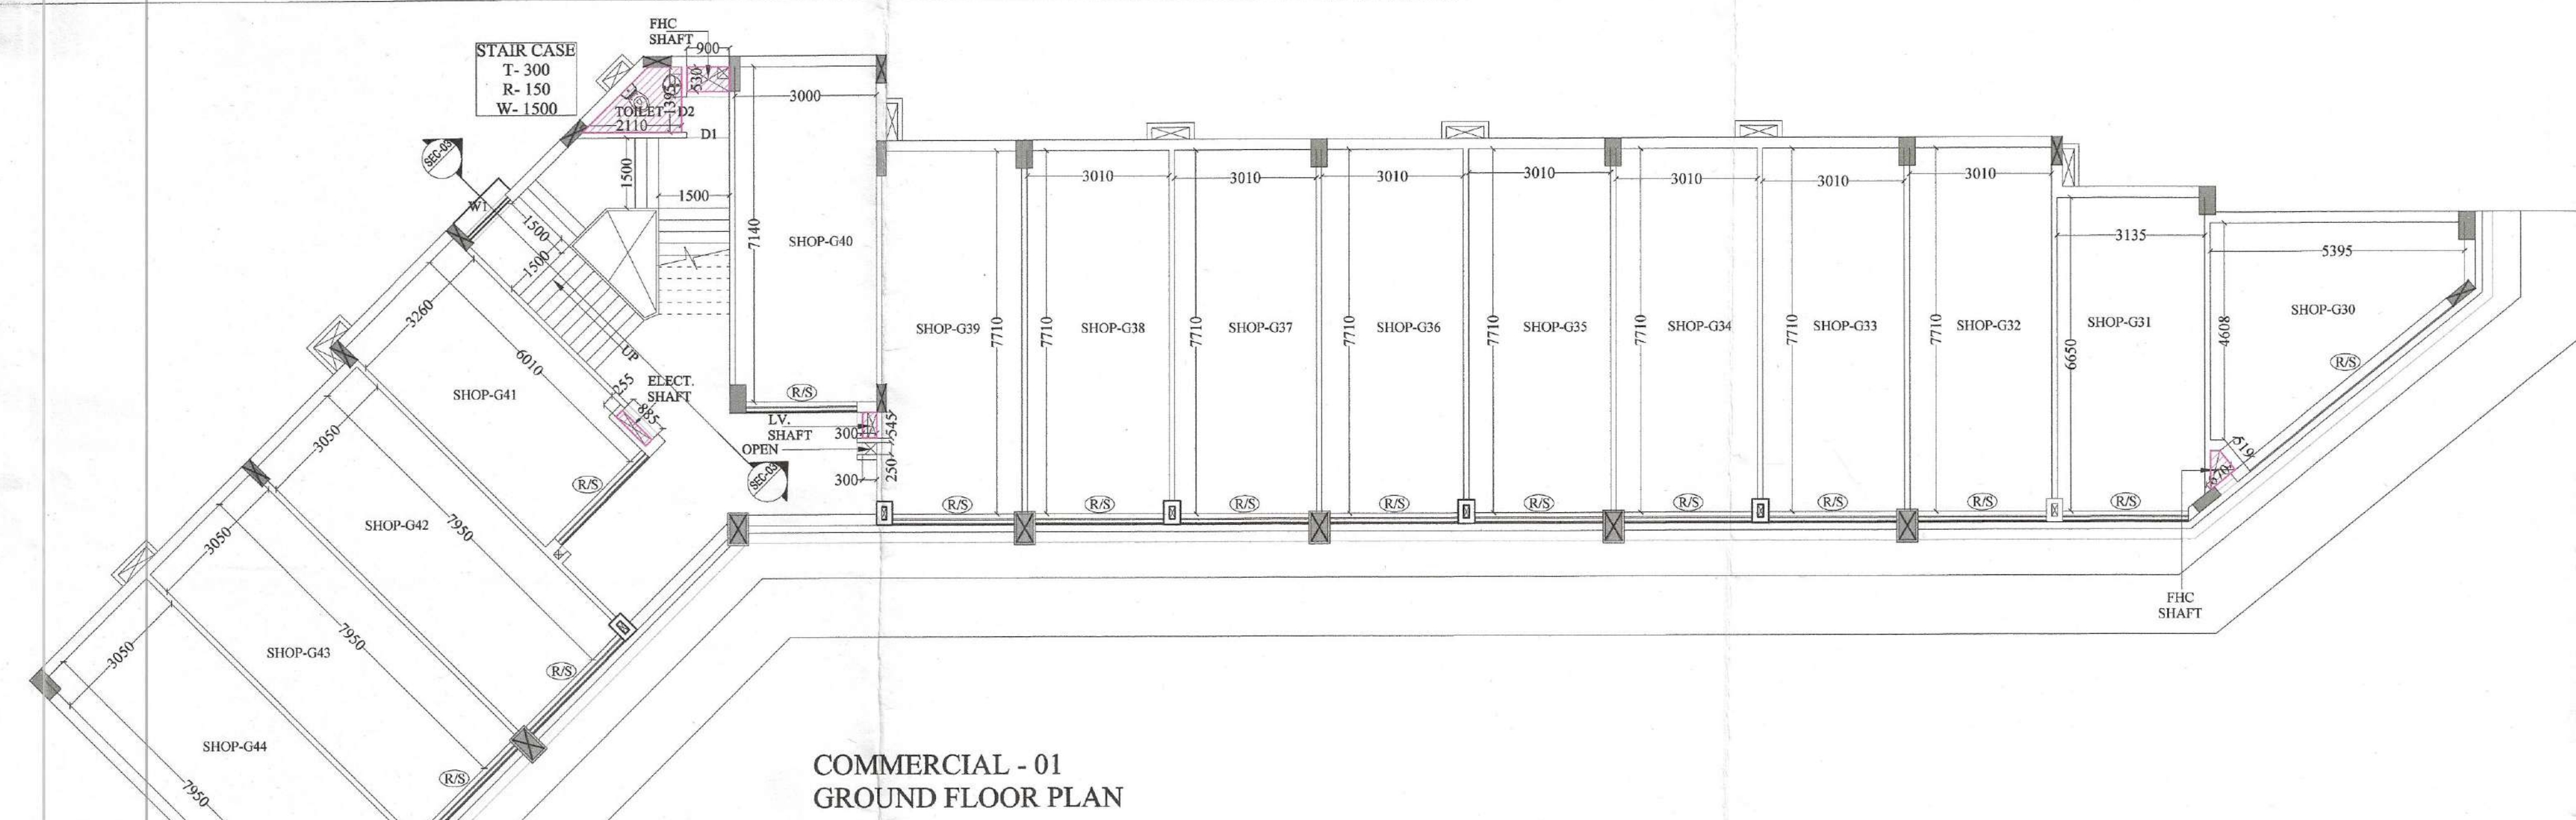

COMMERCIAL - 01
GROUND FLOOR PLAN

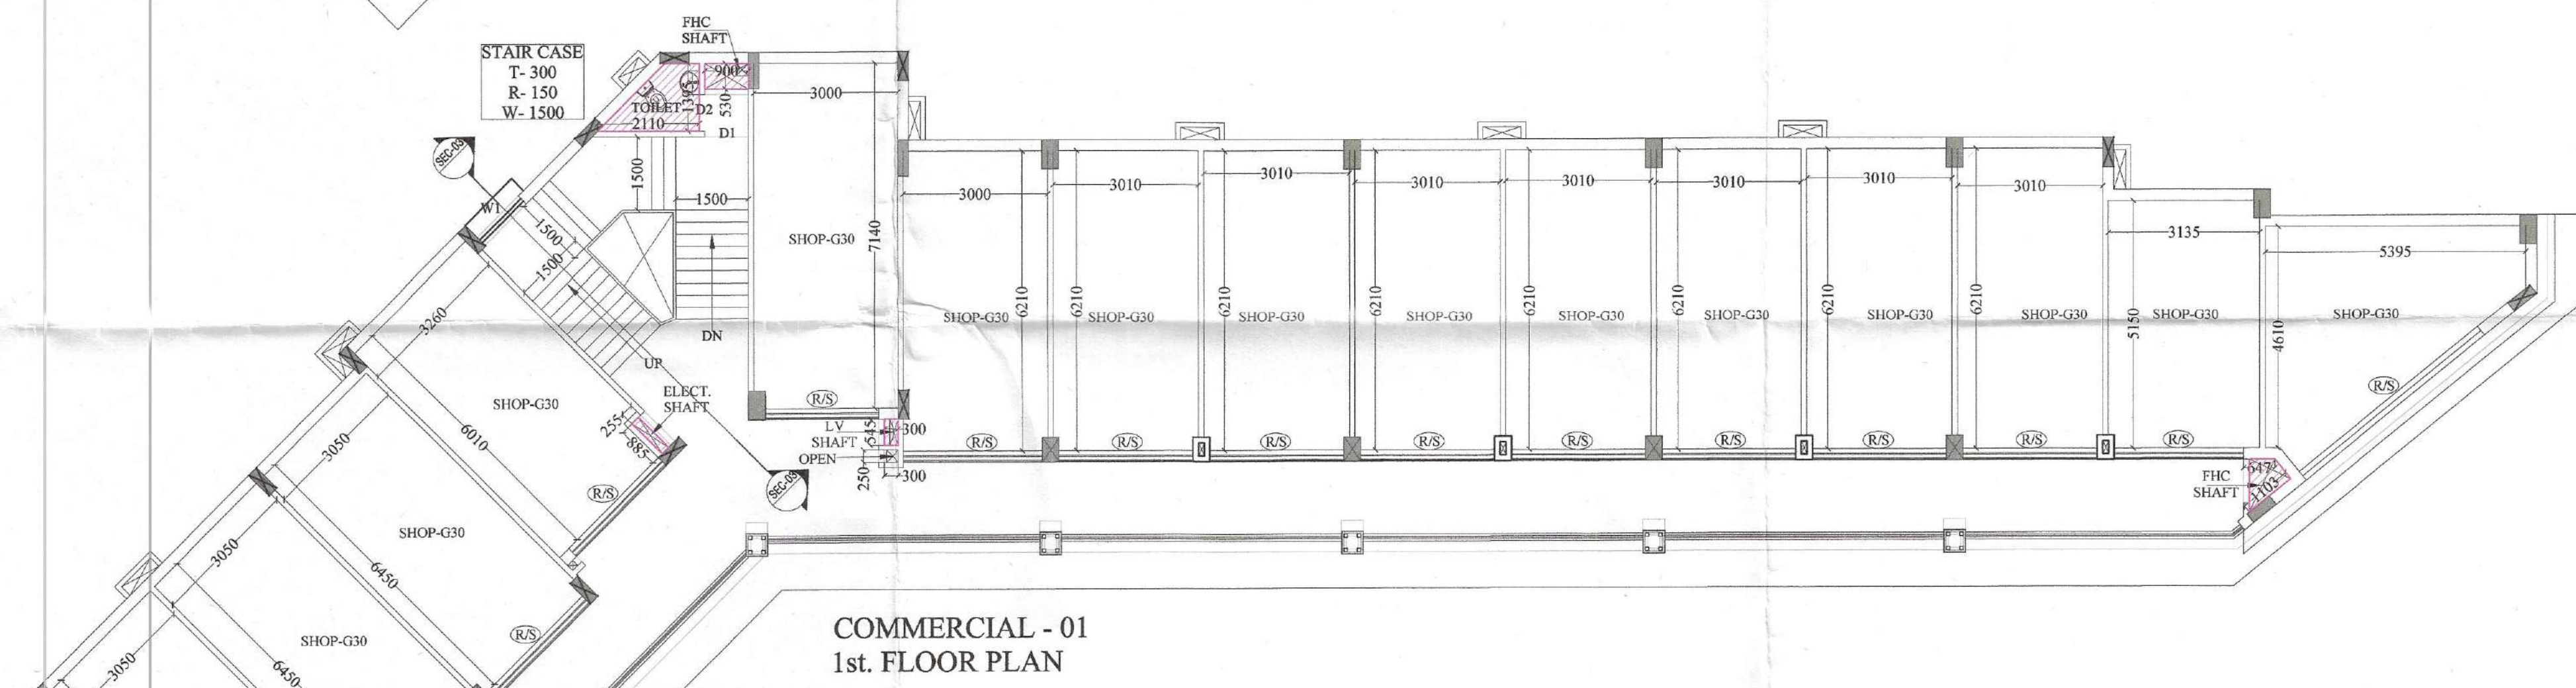

COMMERCIAL - 01
1st. FLOOR PLAN

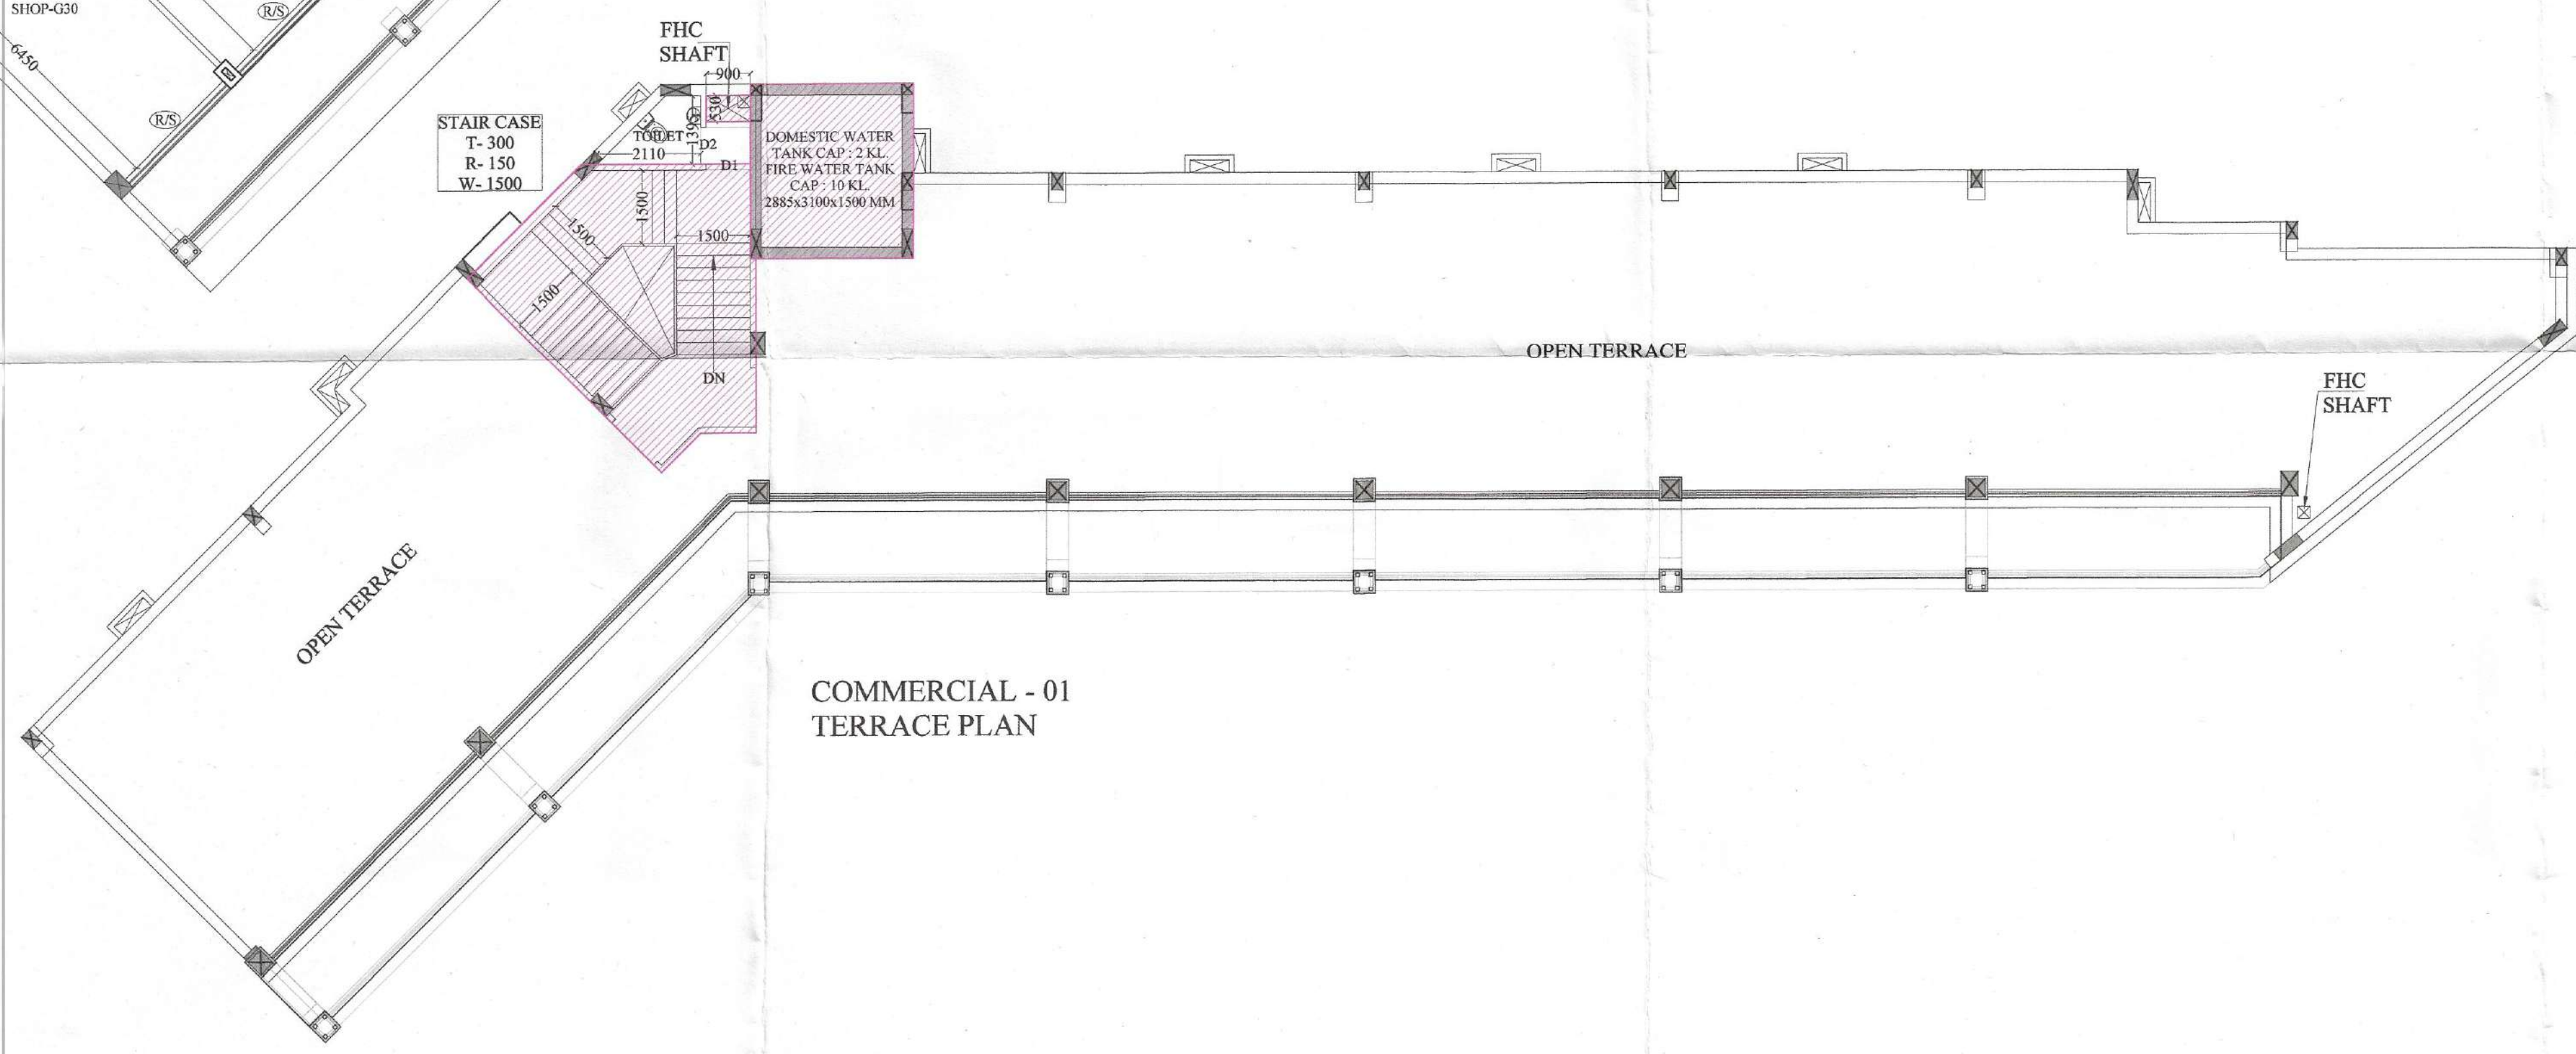

COMMERCIAL - 01
TERRACE PLAN

PROJECT:-
 RESIDENTIAL COMPLEX
 AT GREATER NOIDA
 PLOT NO. GH-05 SECTOR - 16B

BUILDERS & PROMOTER :-
 S.J.P. INFRACON LTD.,
 A-133, Sector 63, Noida

DRAWING TITLE:- COMMERCIAL - 02
 GROUND TO 1st. FLOOR PLAN
 TERRACE PLAN

DRAWN BY:- SANJAY CHECKED BY:- SCALE 1:150 DATED:-

For SJP INFRACON LTD.
 Authorized Signatory

OWNER'S SIGN

ARCHITECT'S SIGN
COMM.-02-01

DARSHAN SINGH
 CA/86/12573