




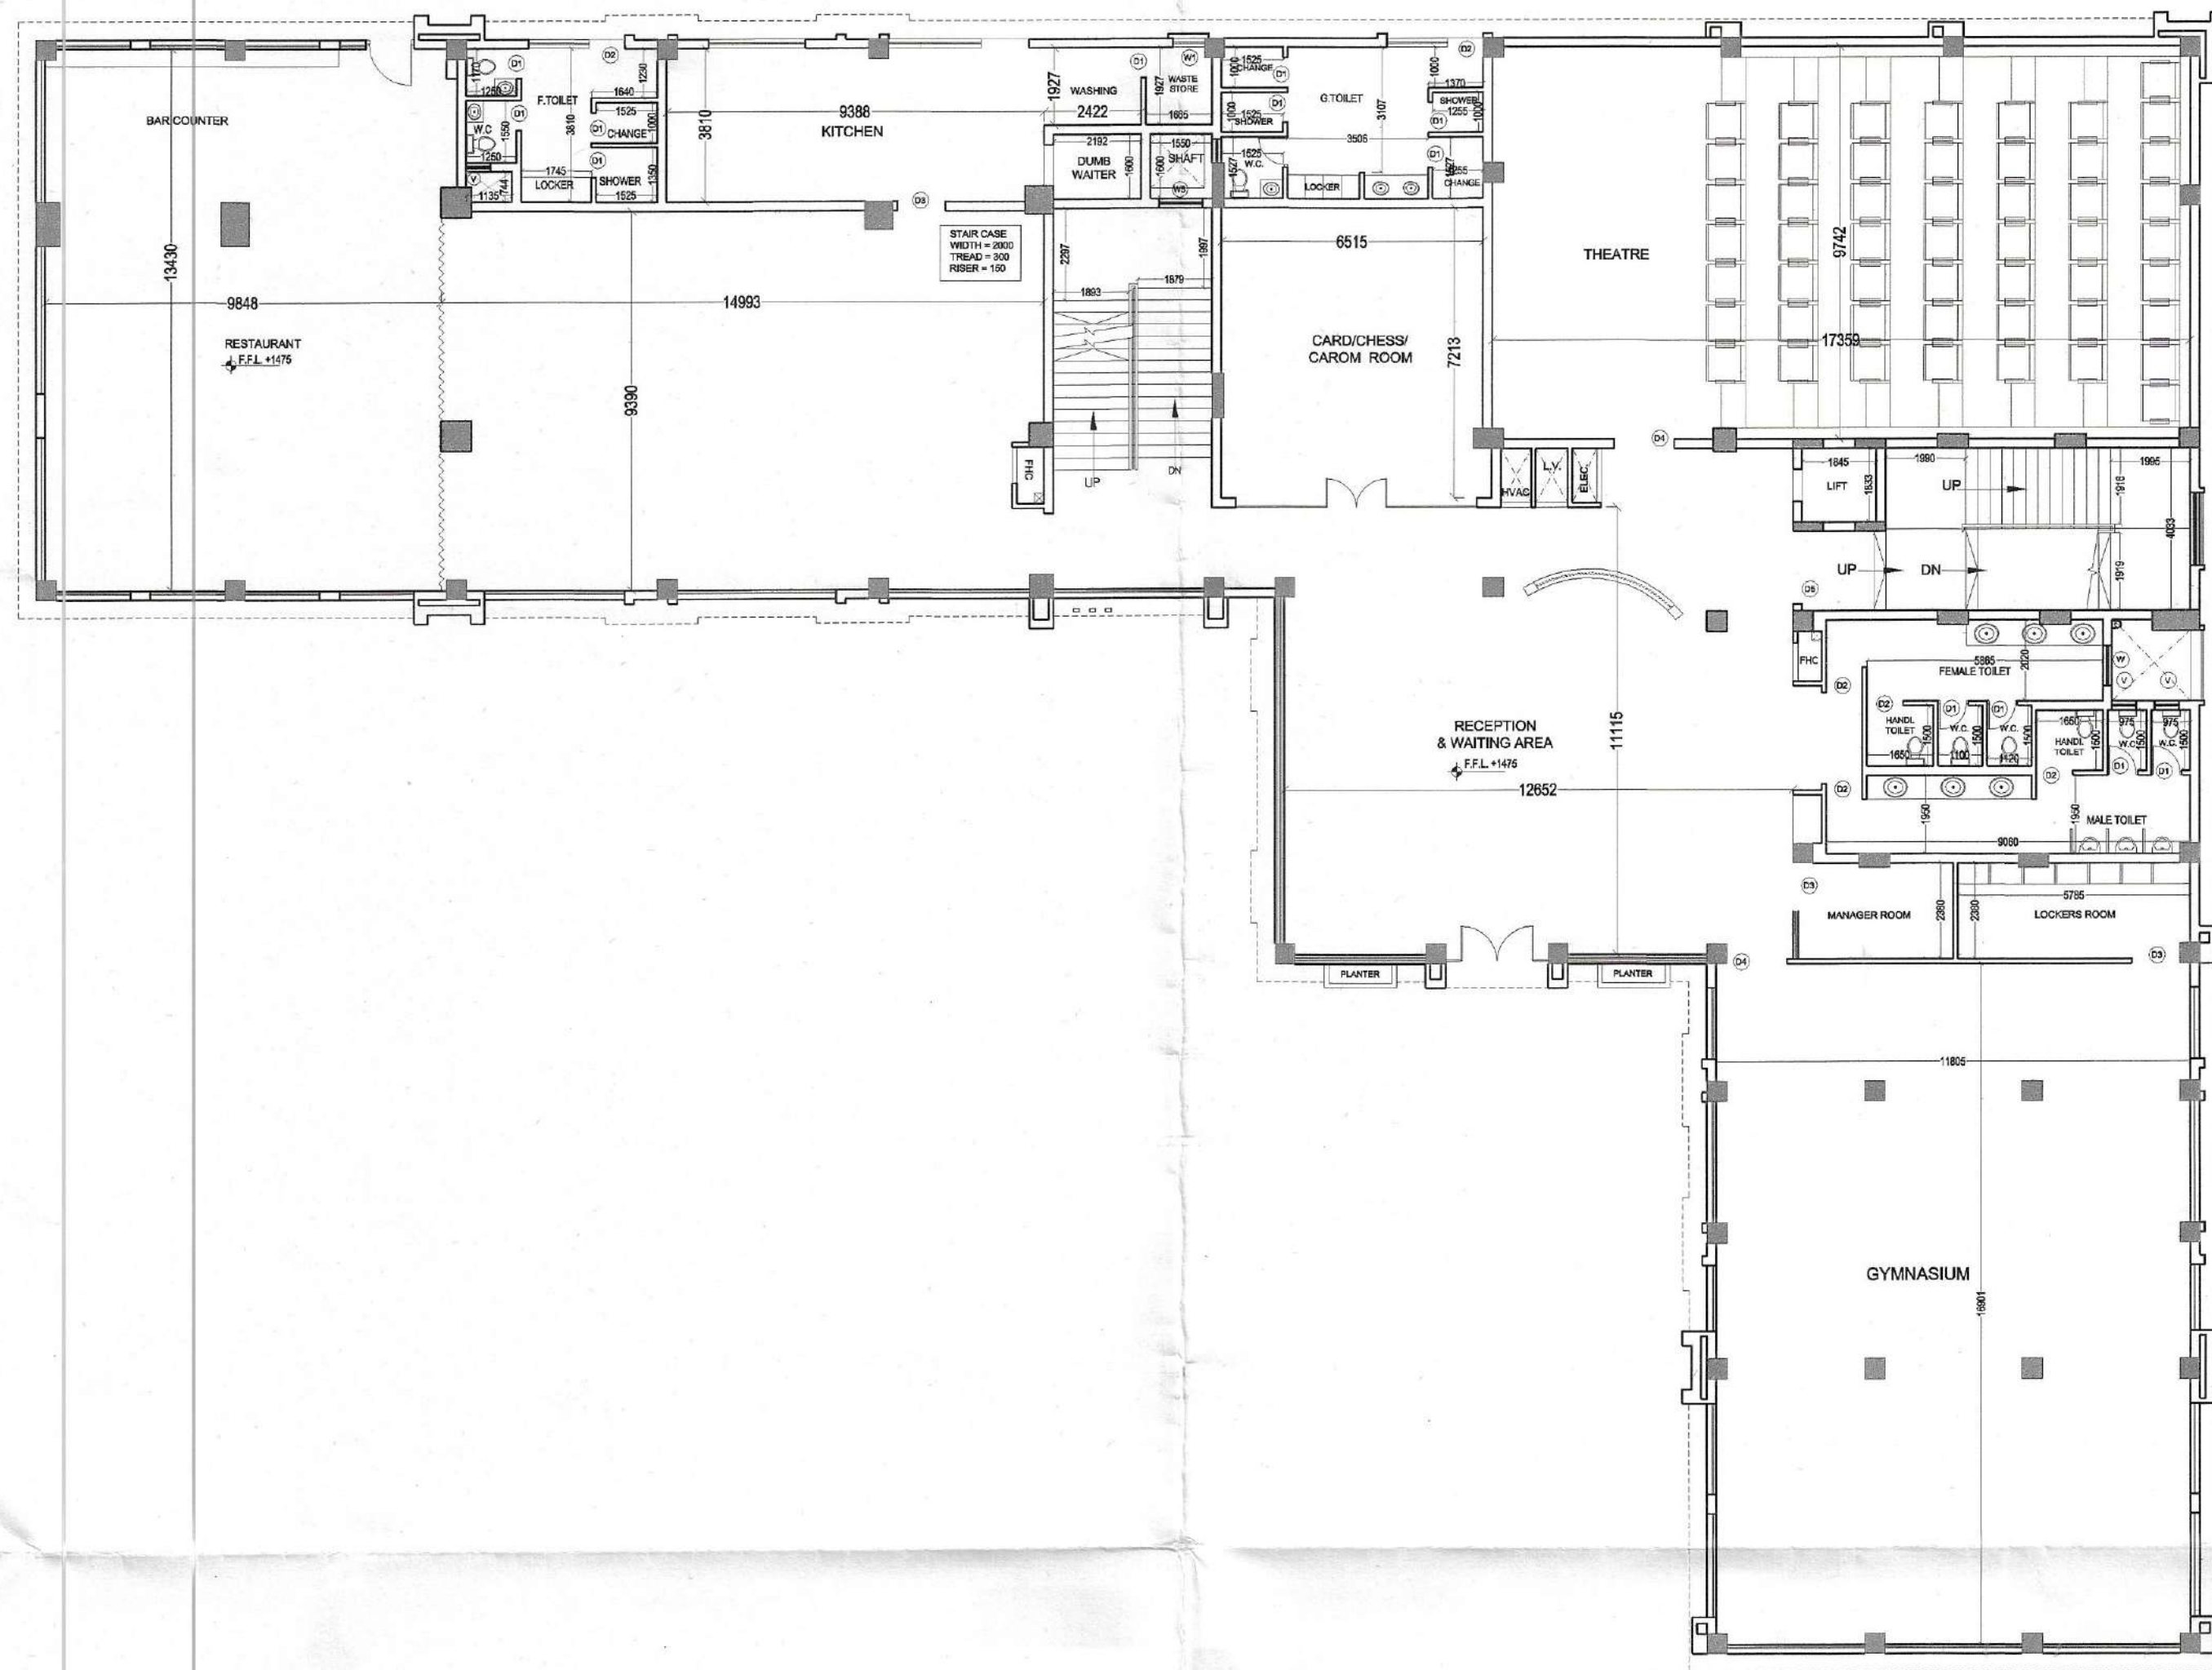

GROUND FLOOR PLAN

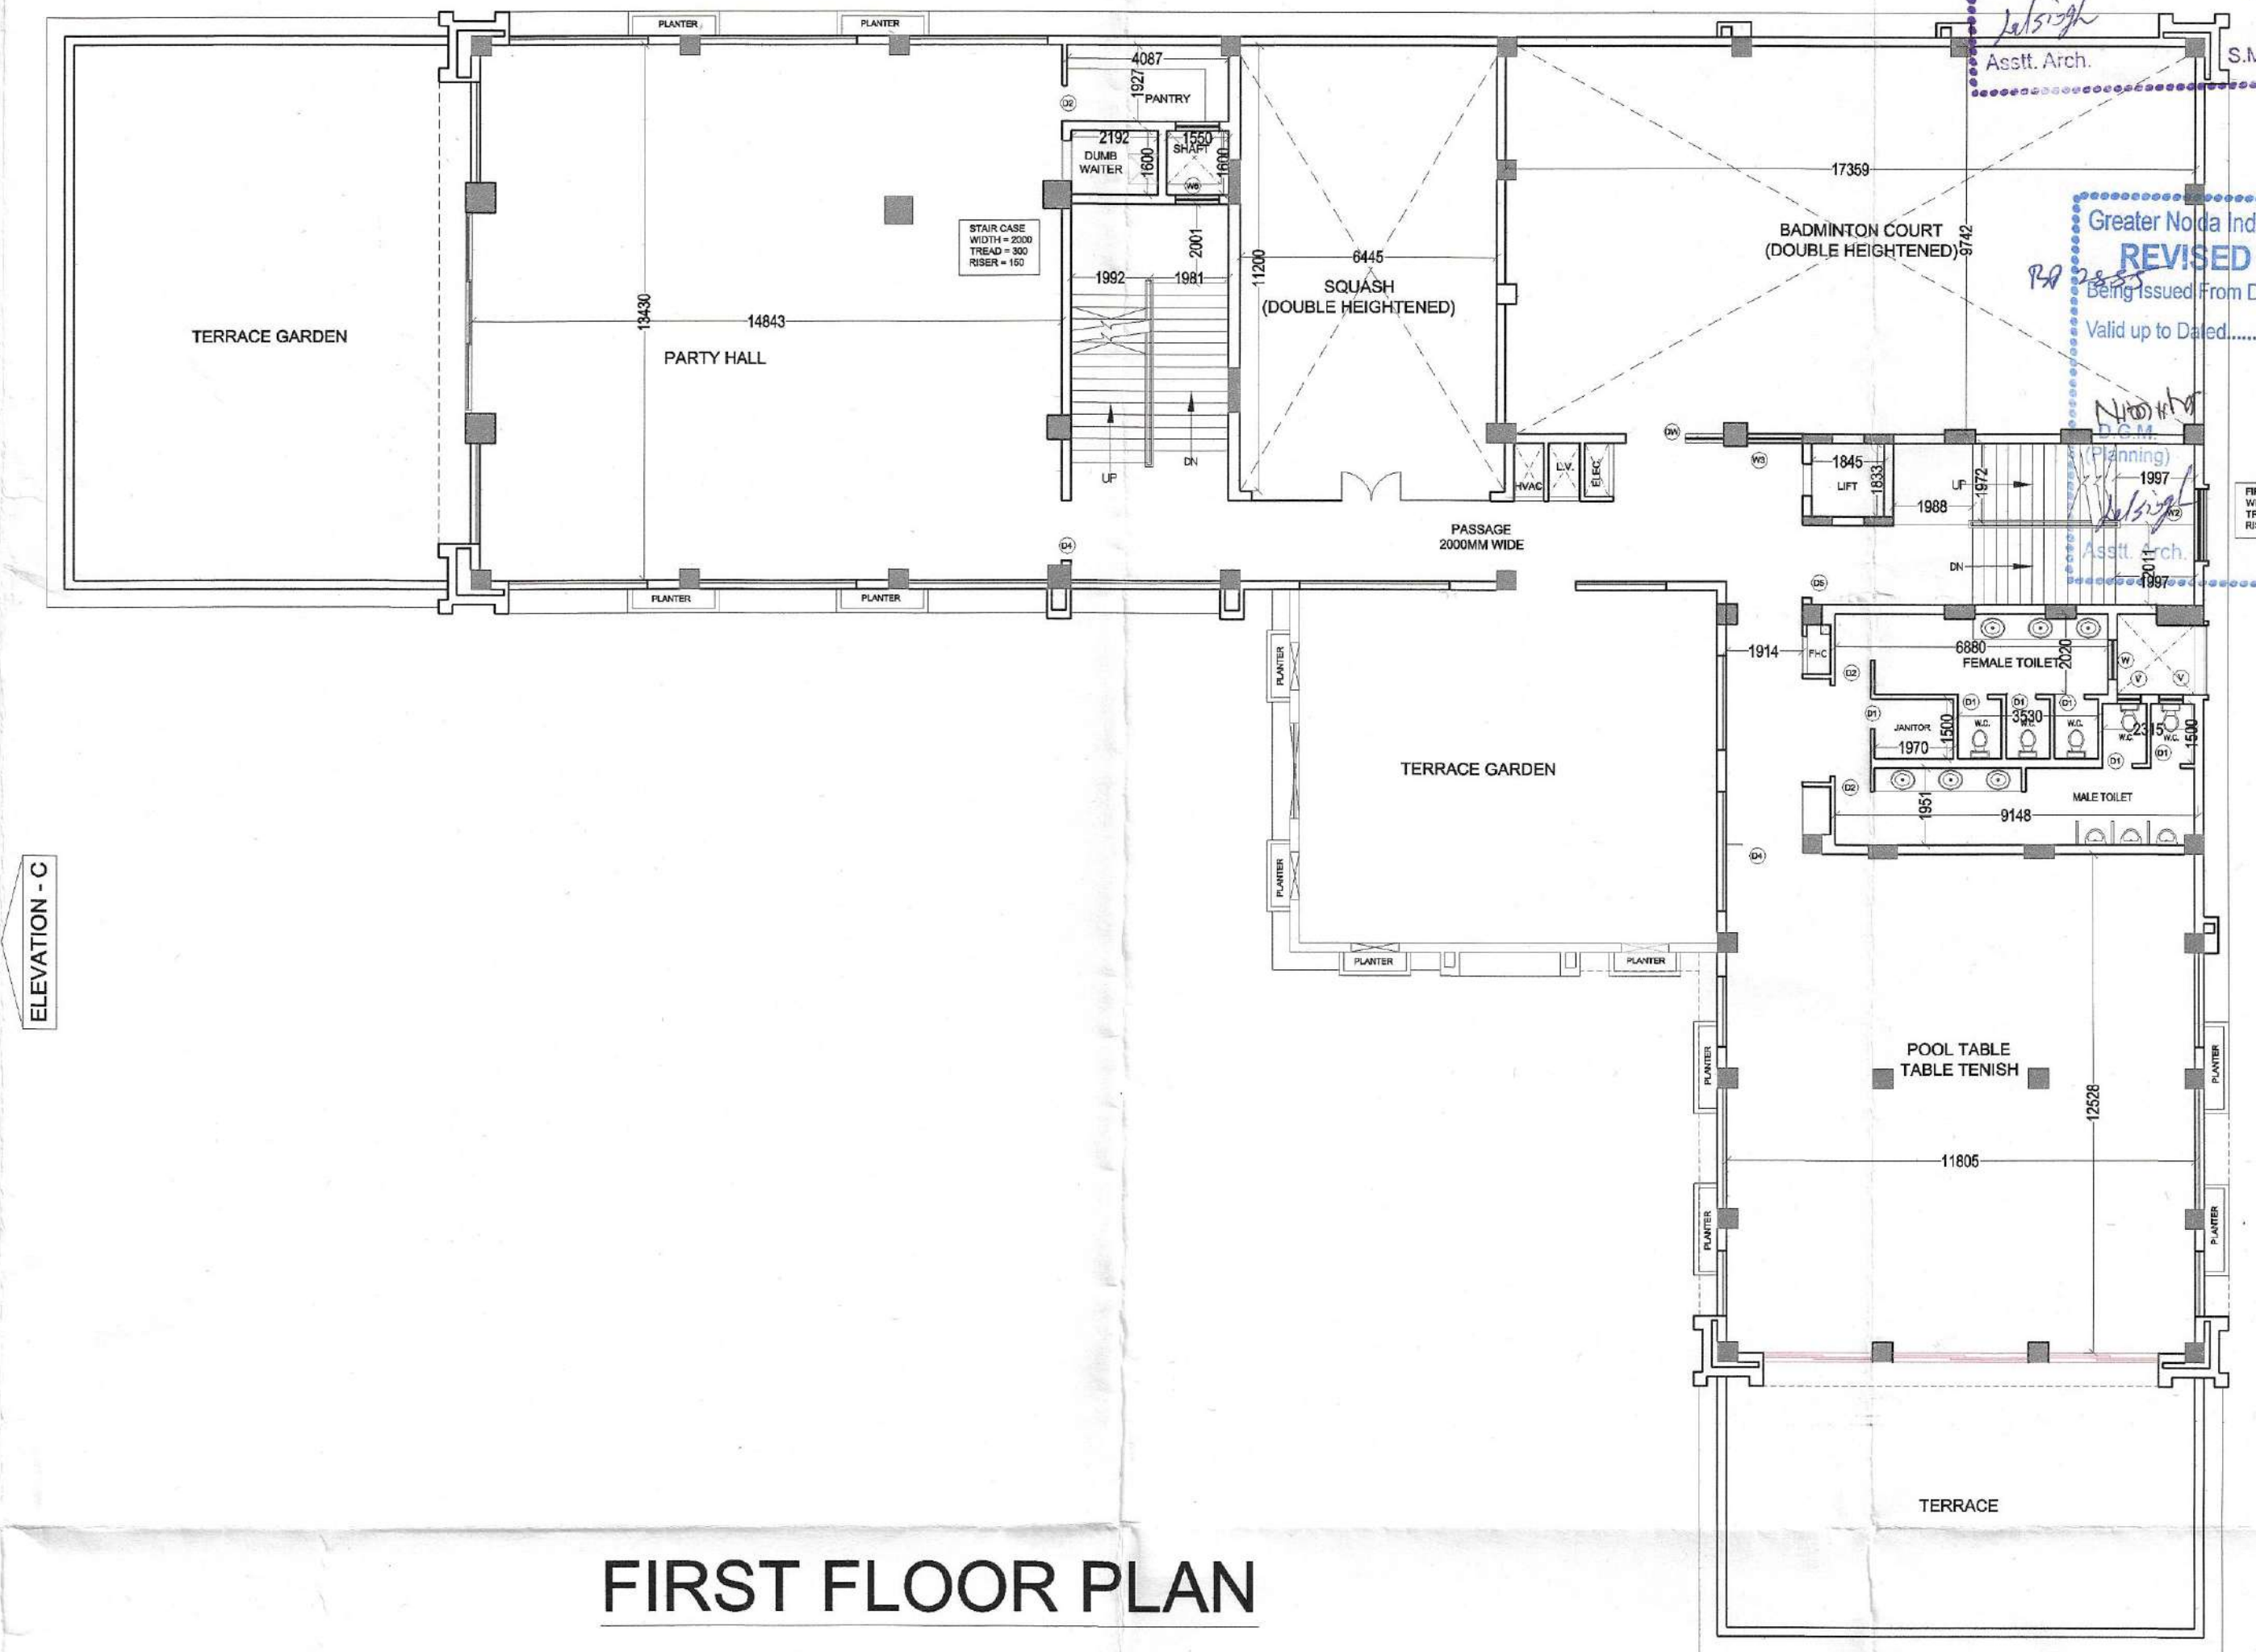

FIRST FLOOR PLAN

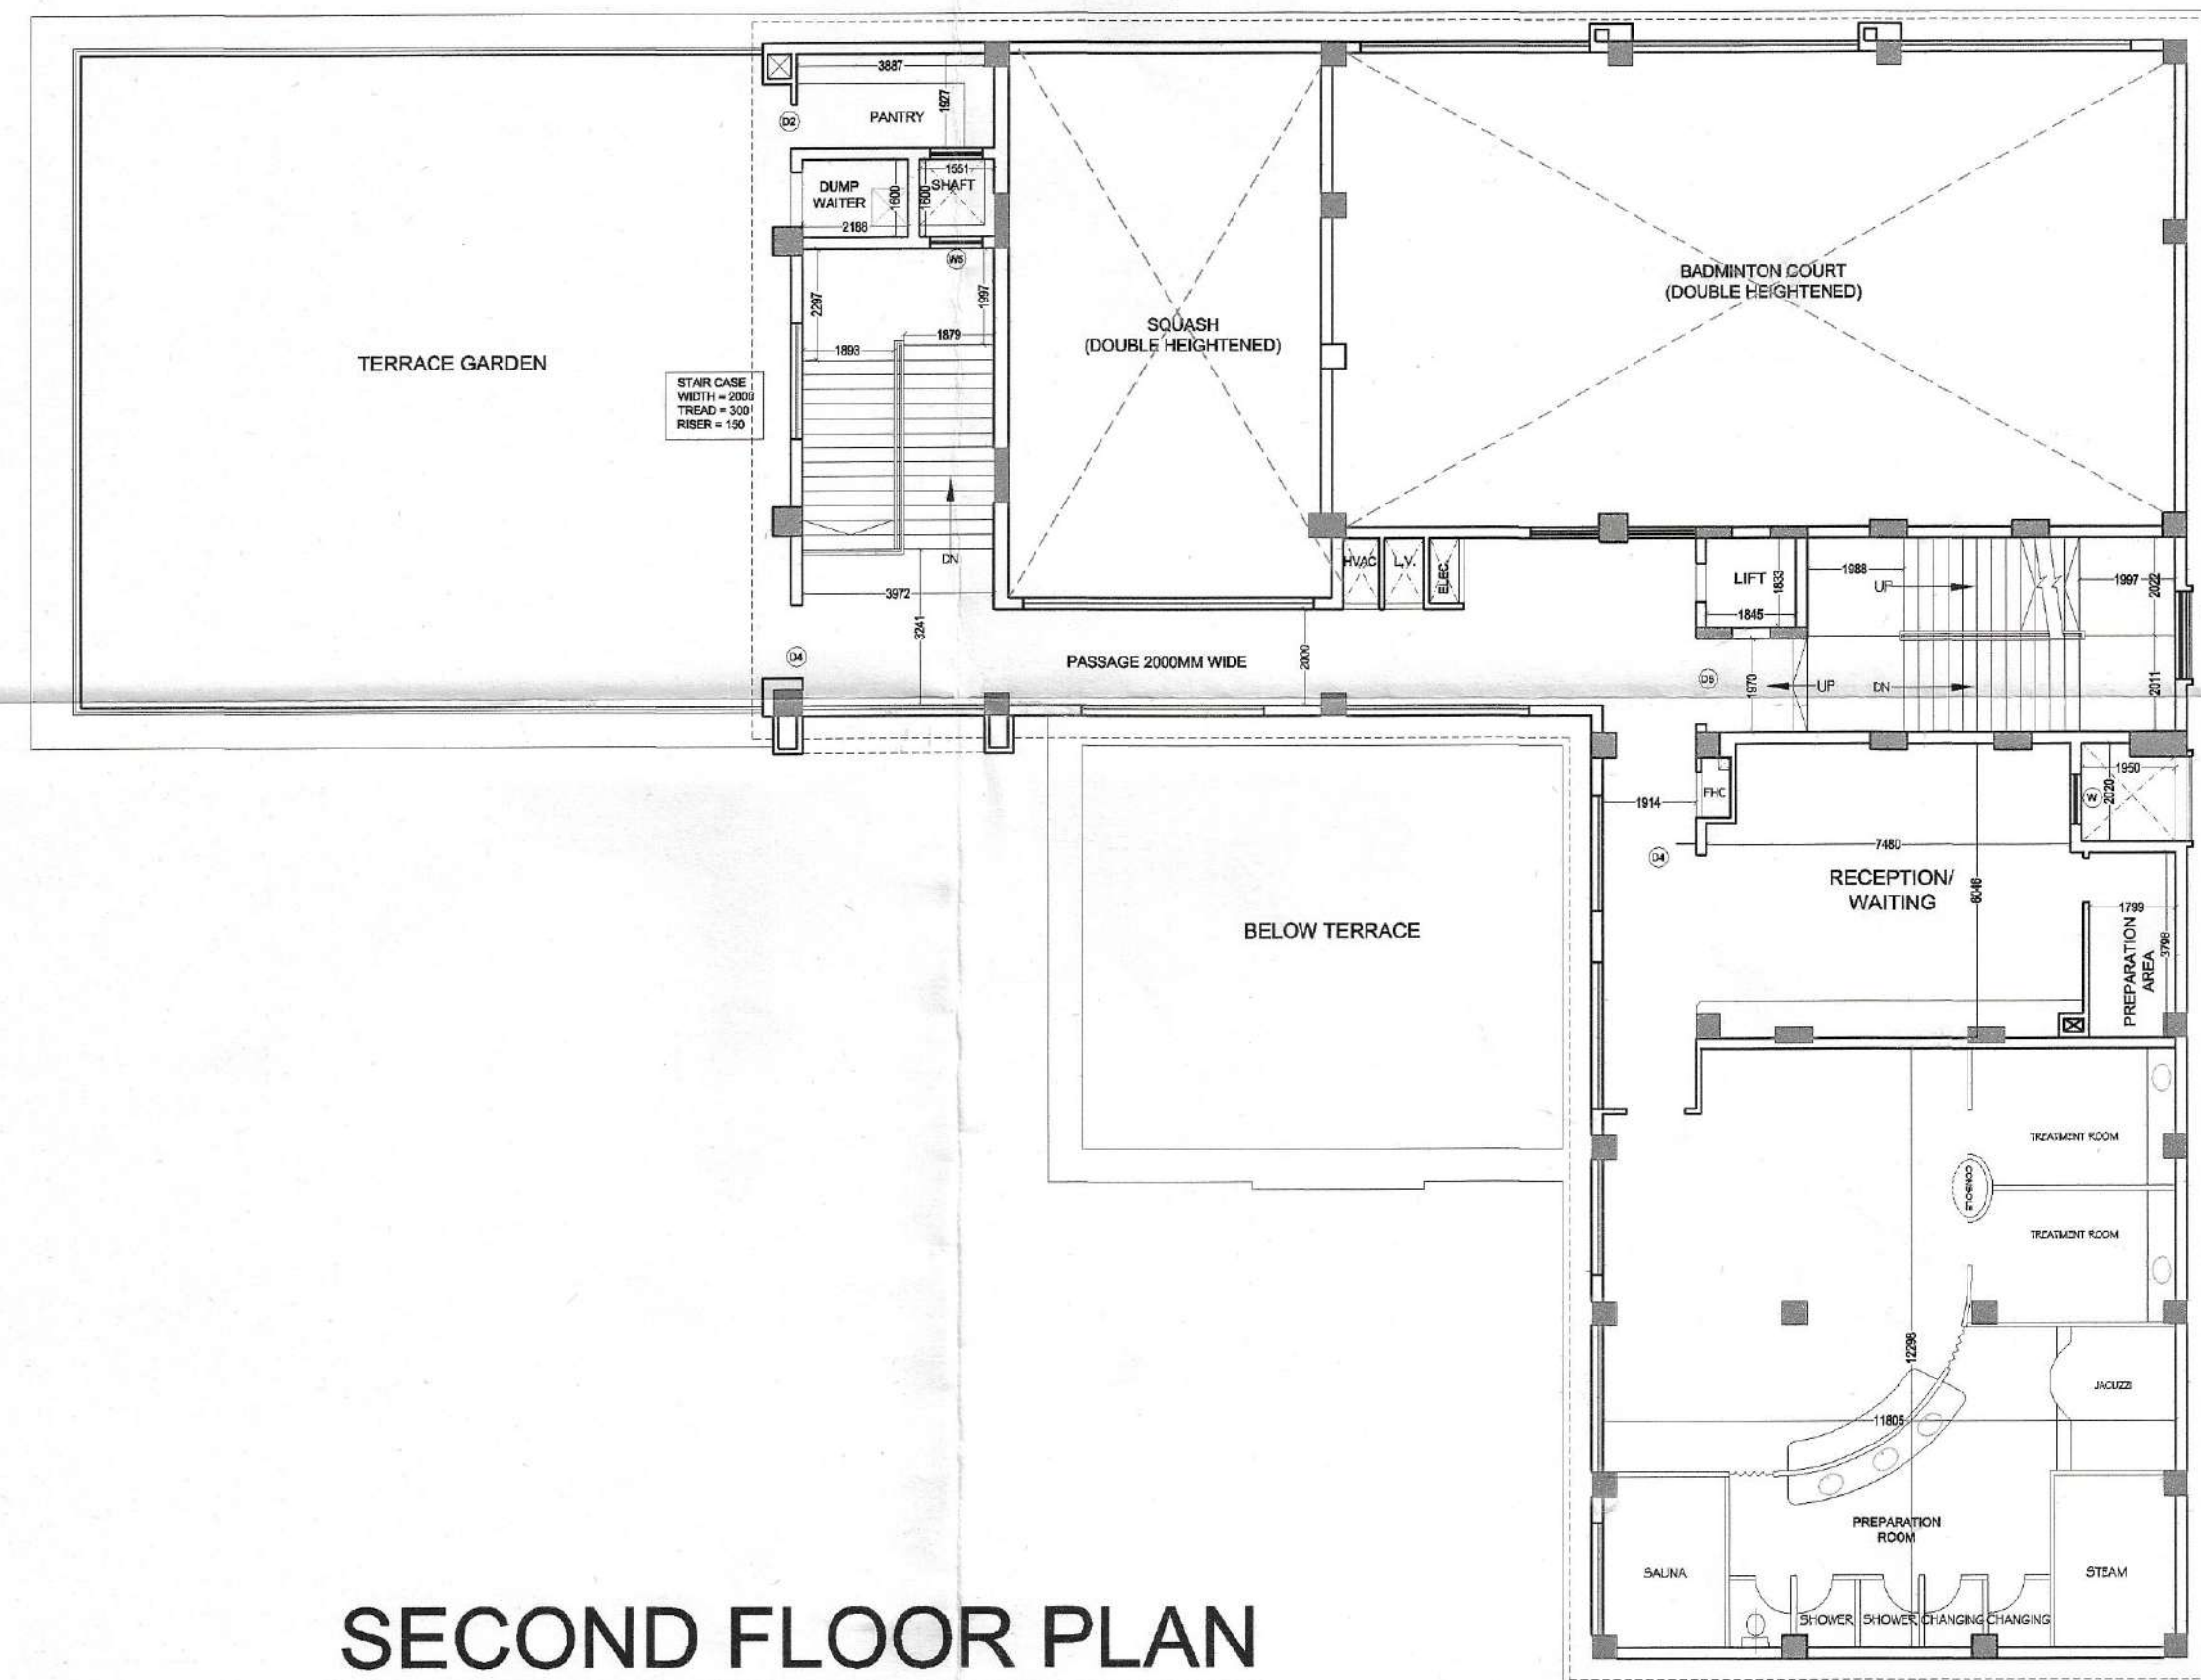

SECOND FLOOR PLAN



TERRACE PLAN

Greater Noida Industrial Dev. Authority
 APPROVED
 Valid up to Dated: 20/12/2017
 D.G.M. (Plg. & Arch.)
 Gen. Manager (Plg. & Arch.)
 Asstt. Arch. S.M. (Plg.)

Greater Noida Industrial Dev. Authority
 REVISED SANCTION
 Being Issued from Dated: 20/12/2017
 Valid up to Dated: 20/12/2017
 Gen. Manager (Plg. & Arch.)
 S.M. (Plg.)

PROJECT :-
 RESIDENTIAL COMPLEX
 AT GREATER NOIDA
 PLOT NO. GH-05 SECTOR - 16B

BUILDERS & PROMOTER :-
 SHRI GROUP
 S.J.P. INFRACON LTD.,
 A-133, Sector 63, Noida

DRAWING TITLE :-
 COMMERCIAL
 GROUND TO 2nd. FLOOR PLAN,
 TERRACE FLOOR PLAN

DRAWN BY :-
 SANJAY

CHECKED BY :-
 SCALE
 1 : 150

DATED :-
 20/12/2017

For SJP INFRACON LTD.
 Authorized Signatory

OWNER'S SIGN

ARCHITECT'S SIGN.
 COMN. - 01