





15% FACILITY AREA DETAIL OF COMMUNITY HALL GROUND FLOOR:-

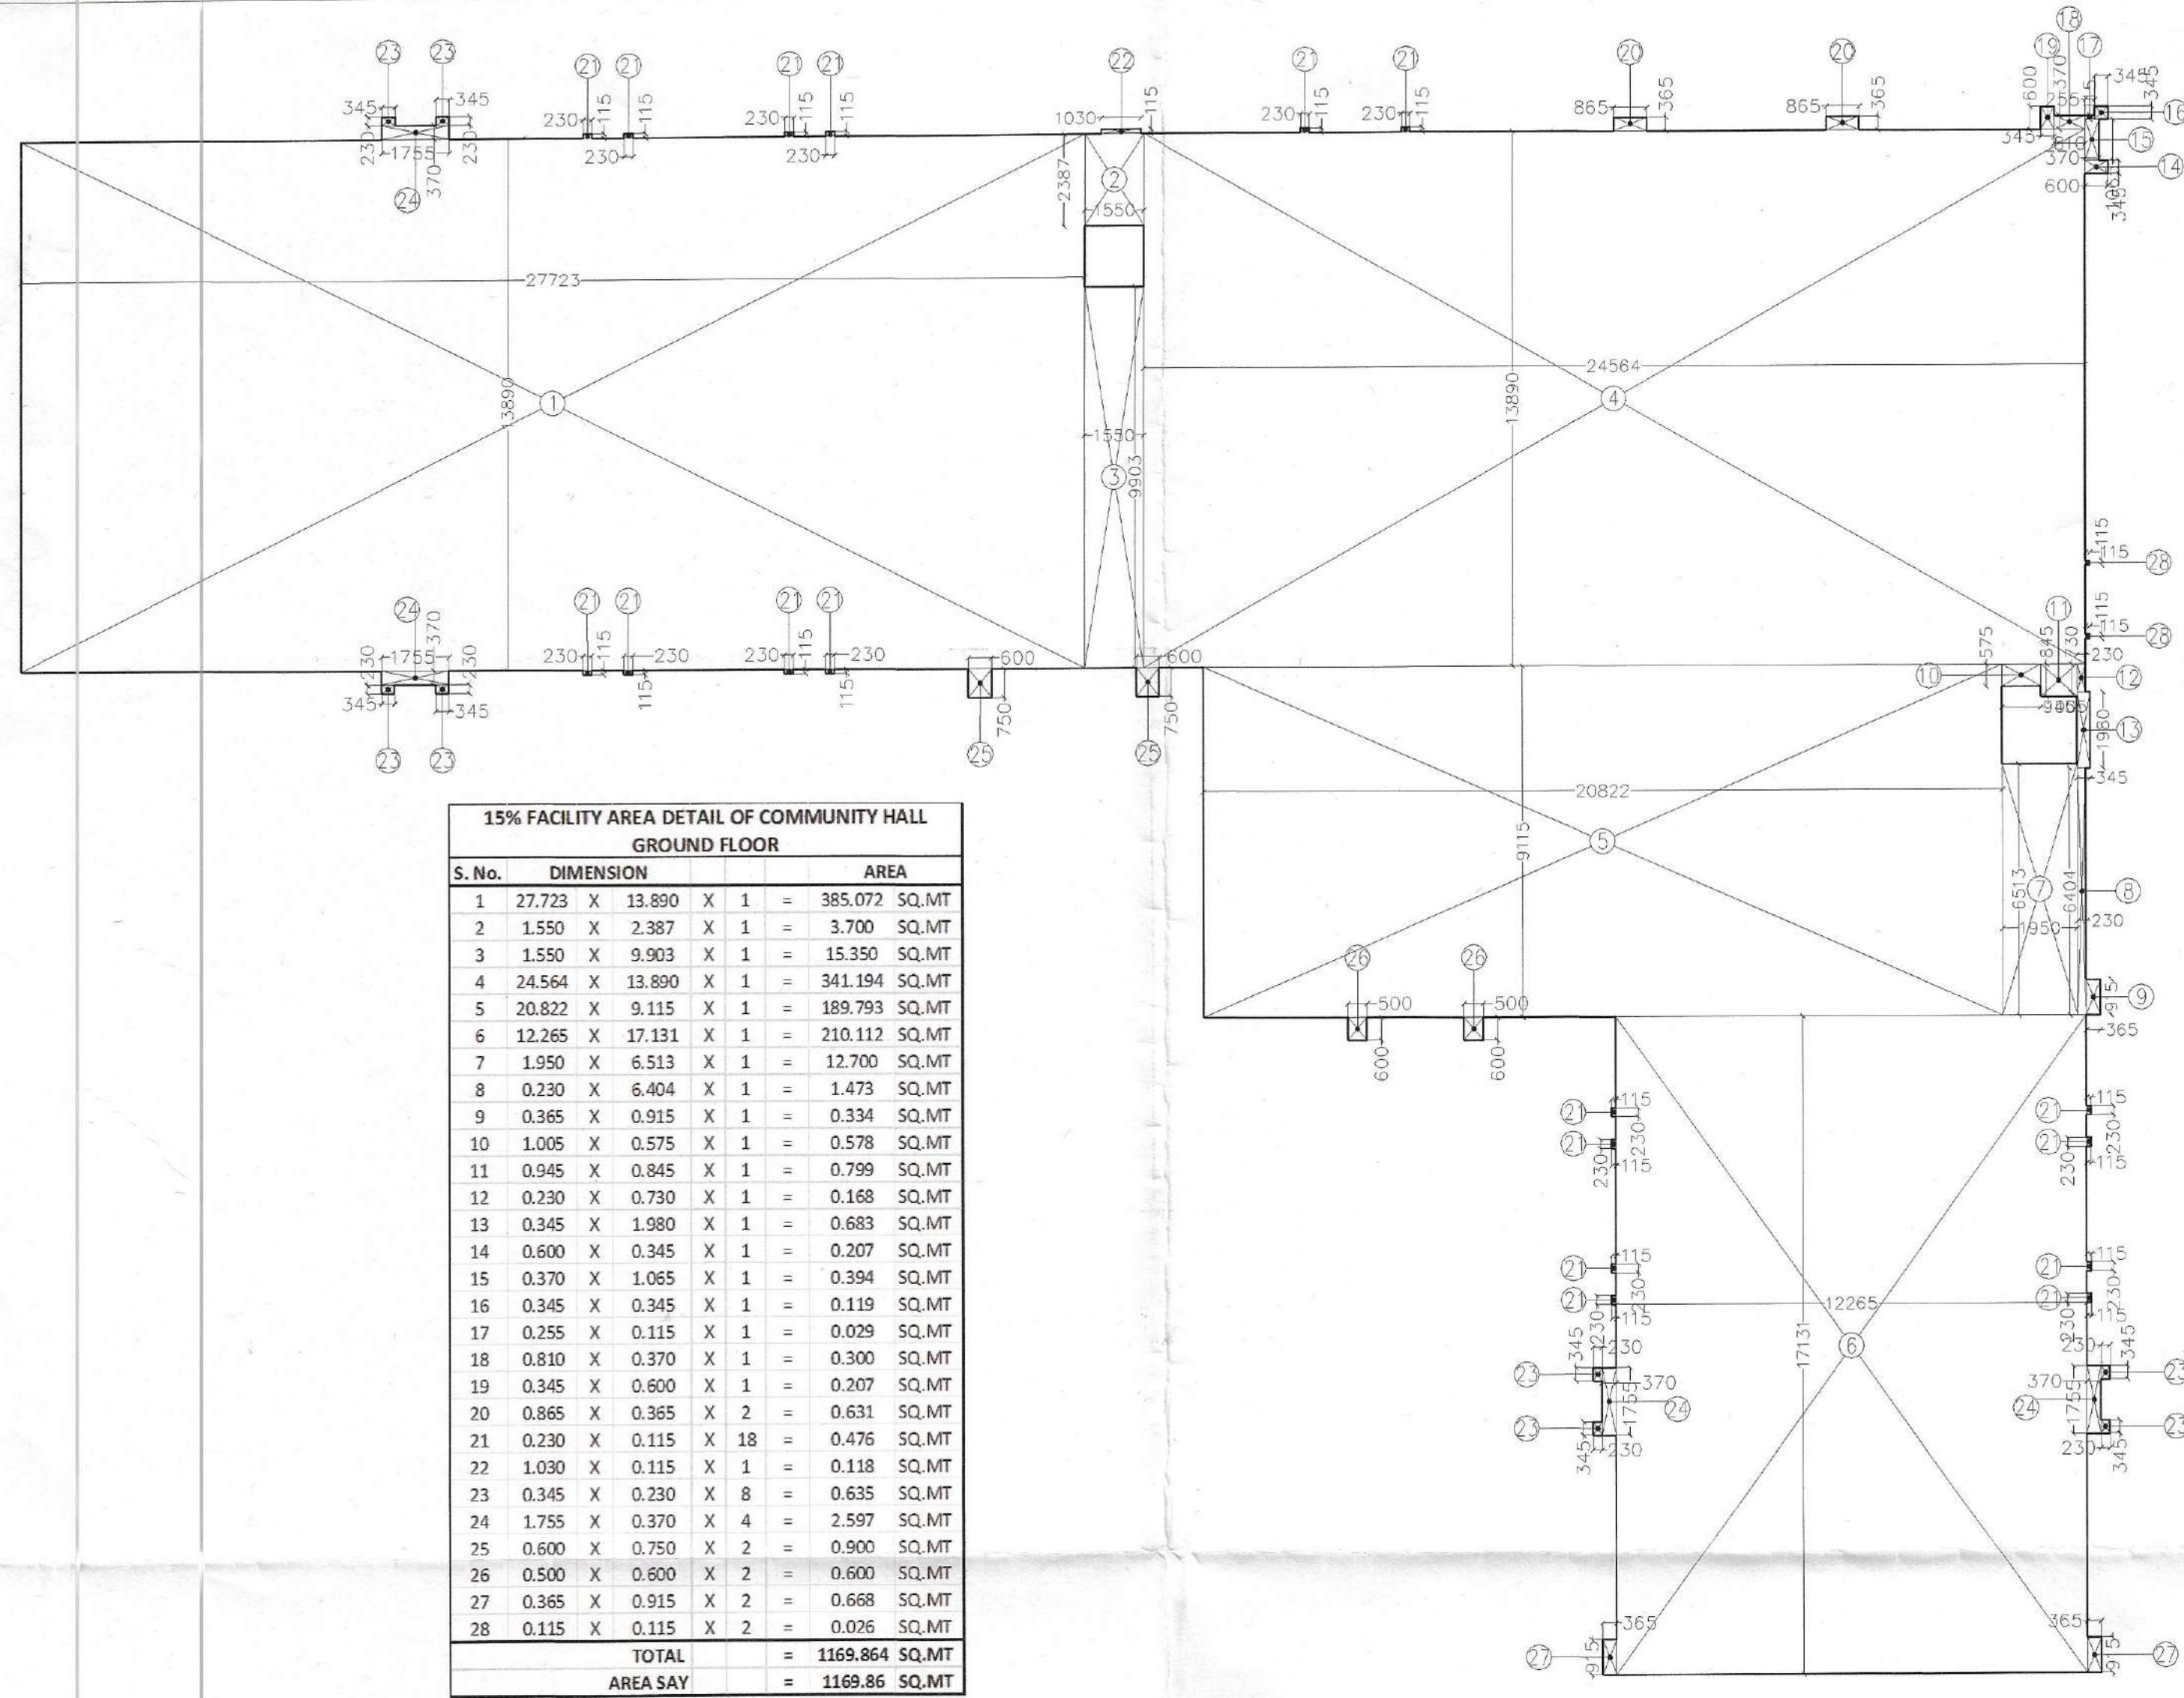

15% FACILITY AREA DETAIL OF COMMUNITY HALL SECOND FLOOR:-

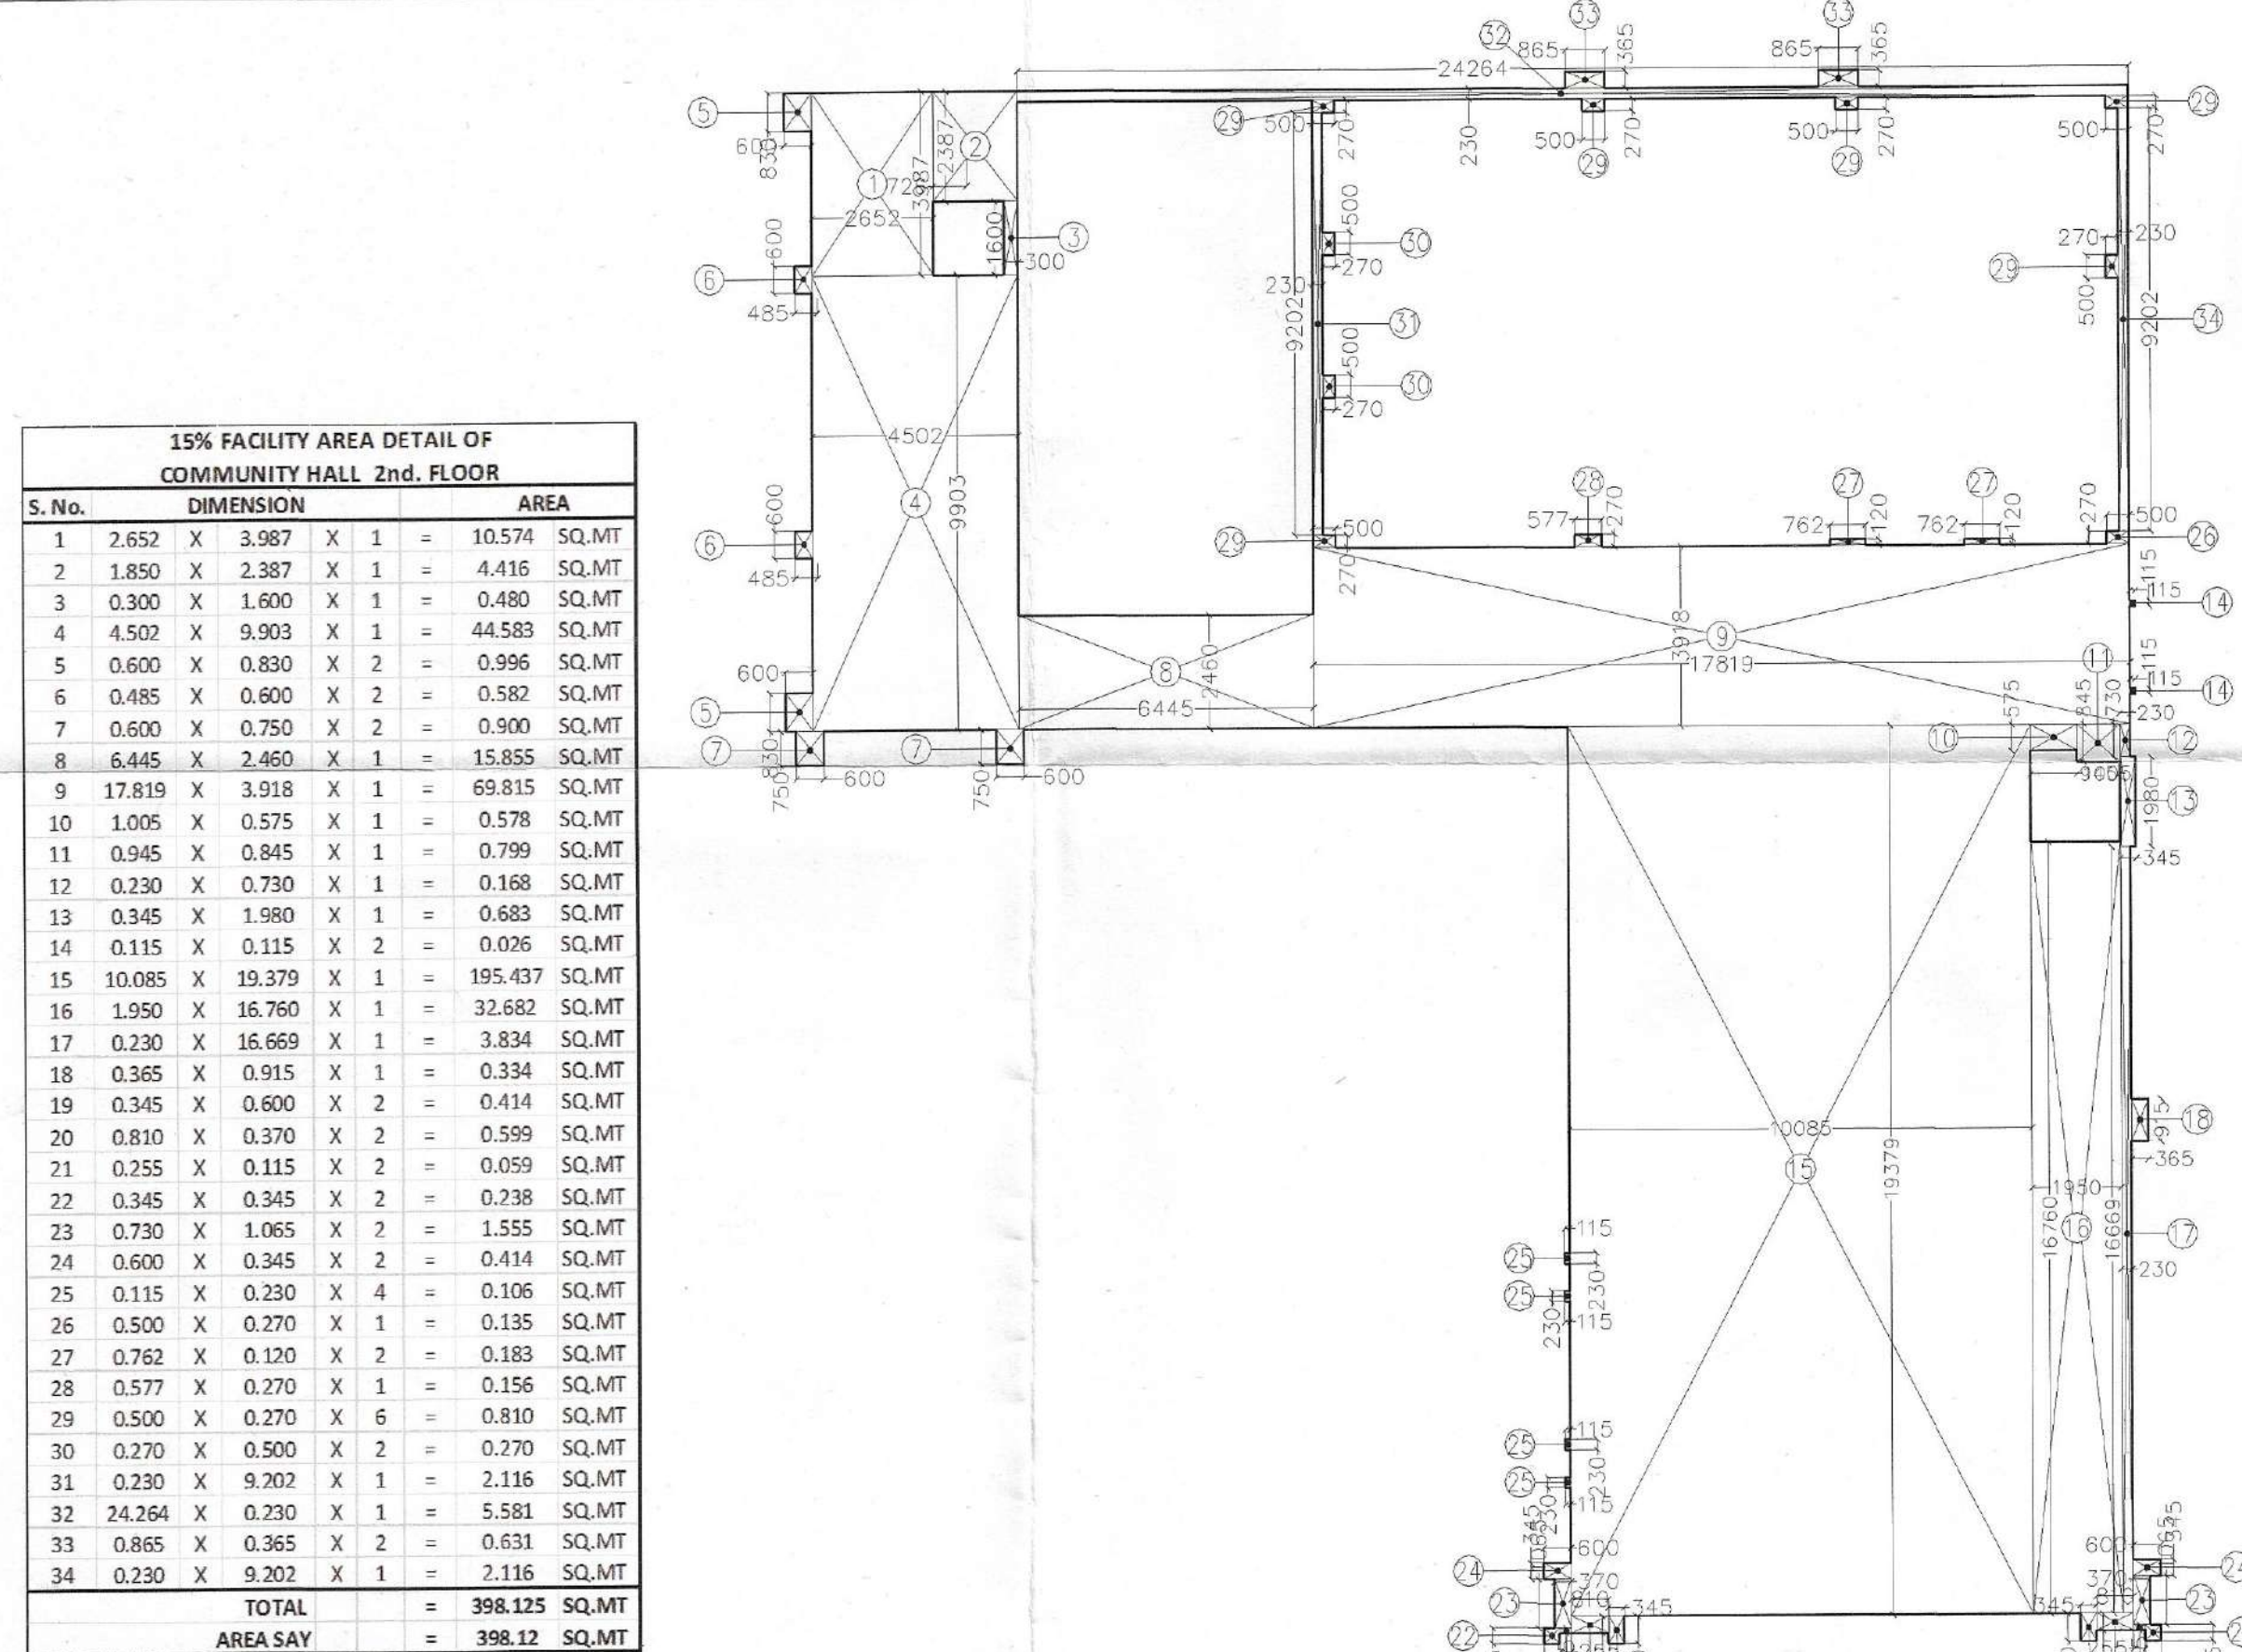

15% FACILITY AREA DETAIL OF COMMUNITY HALL FIRST FLOOR:-

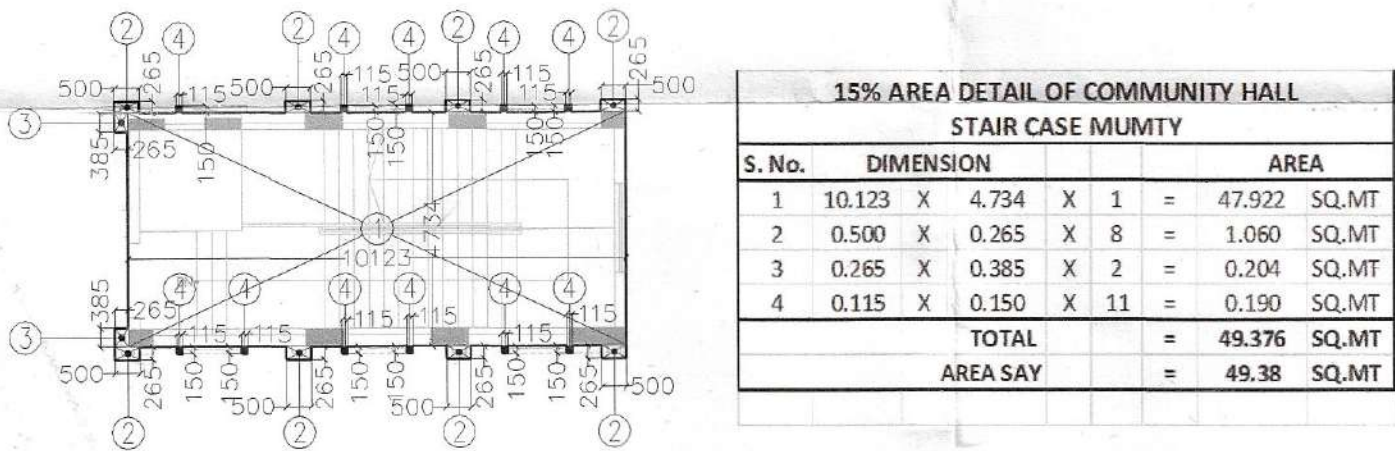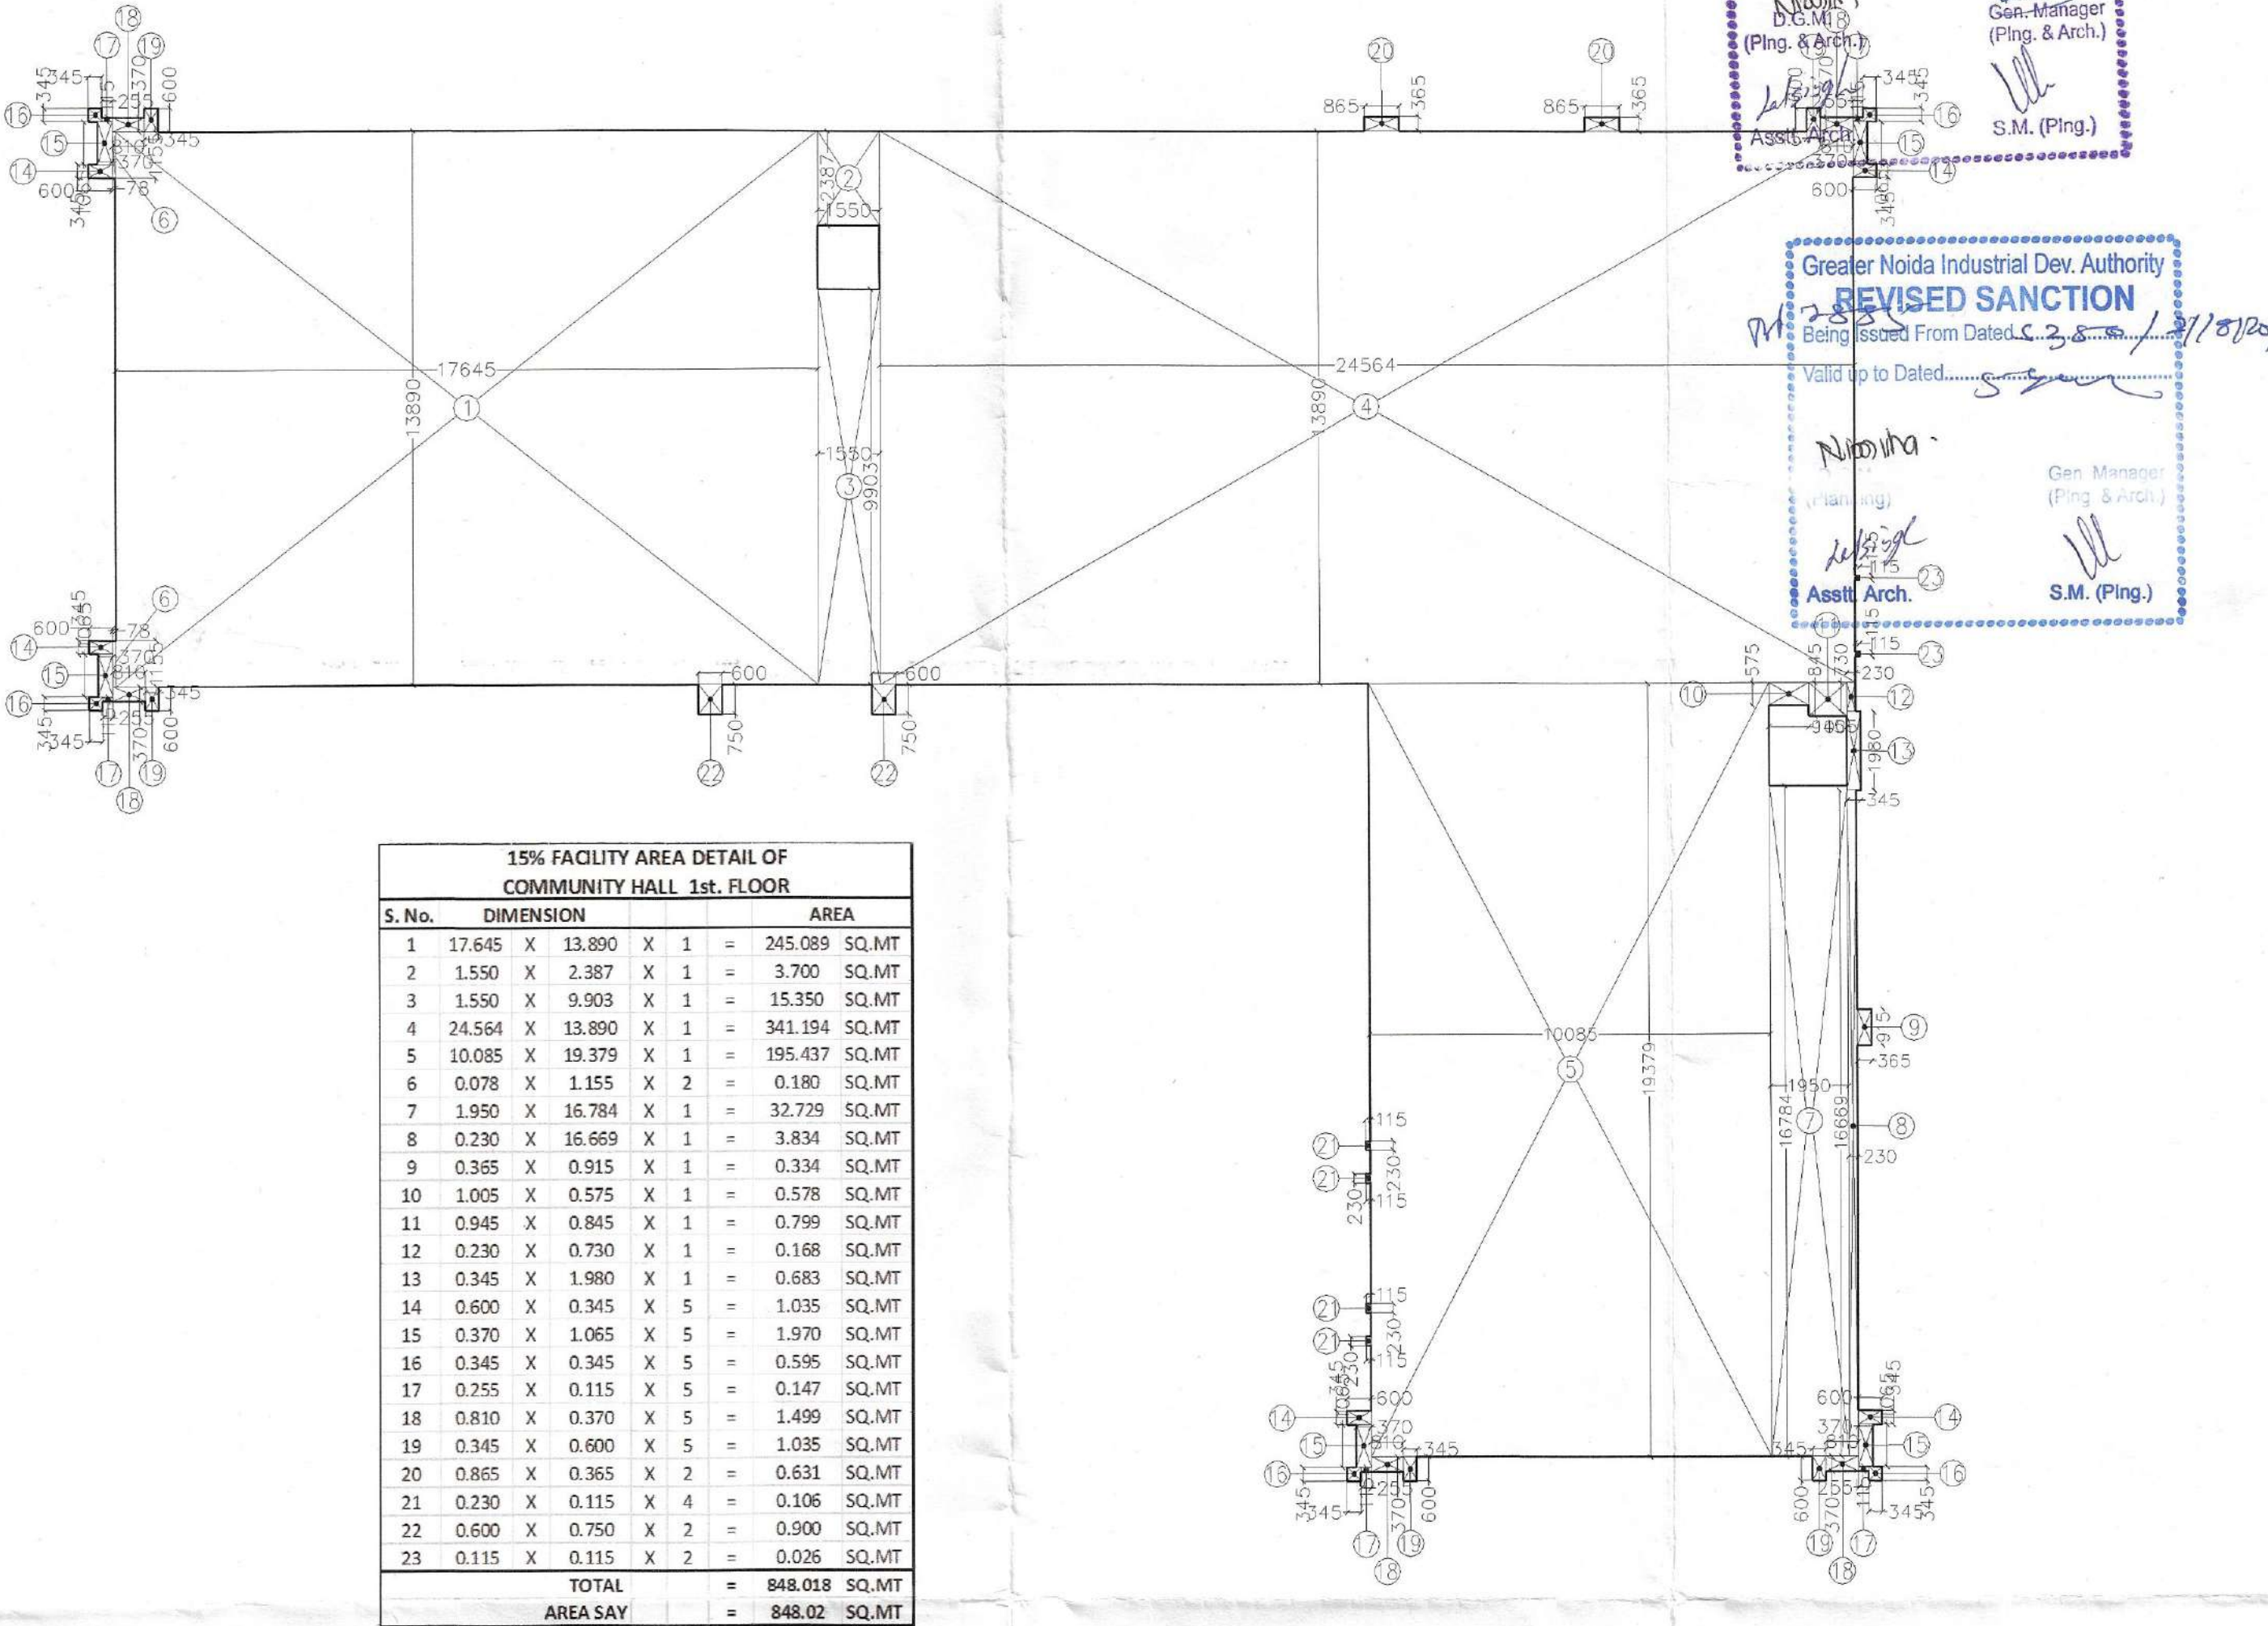

15% FACILITY AREA DETAIL OF COMMUNITY HALL STAIR CASE MUMTY

Greater Noida Industrial Dev. Authority
PROVED
Valid up to Dated: 30/12/2017
Gen. Manager (Png & Arch.)
S.M. (Png.)

Greater Noida Industrial Dev. Authority
REVISED SANCTION
Valid up to Dated: 30/12/2017
Gen. Manager (Png & Arch.)
S.M. (Png.)

PROJECT :-
RESIDENTIAL COMPLEX
AT GREATER NOIDA
PLOT NO. GH-05 SECTOR - 16B

BUILDERS & PROMOTER :-
S.J.P. INFRACON LTD.,
A-133, Sector 63, Noida

DRAWING TITLE :-
COMMERCIAL
GROUND TO 2nd. FLOOR PLAN,
TERRACE FLOOR PLAN

DRAWN BY :- (CHECKED BY :- SCALE
SANJAY) 1 : 150 DATED :-

For SJP INFRACON LTD.
Authorized Signatory

ARCHITECT'S SIGN.
COMM. - 02