




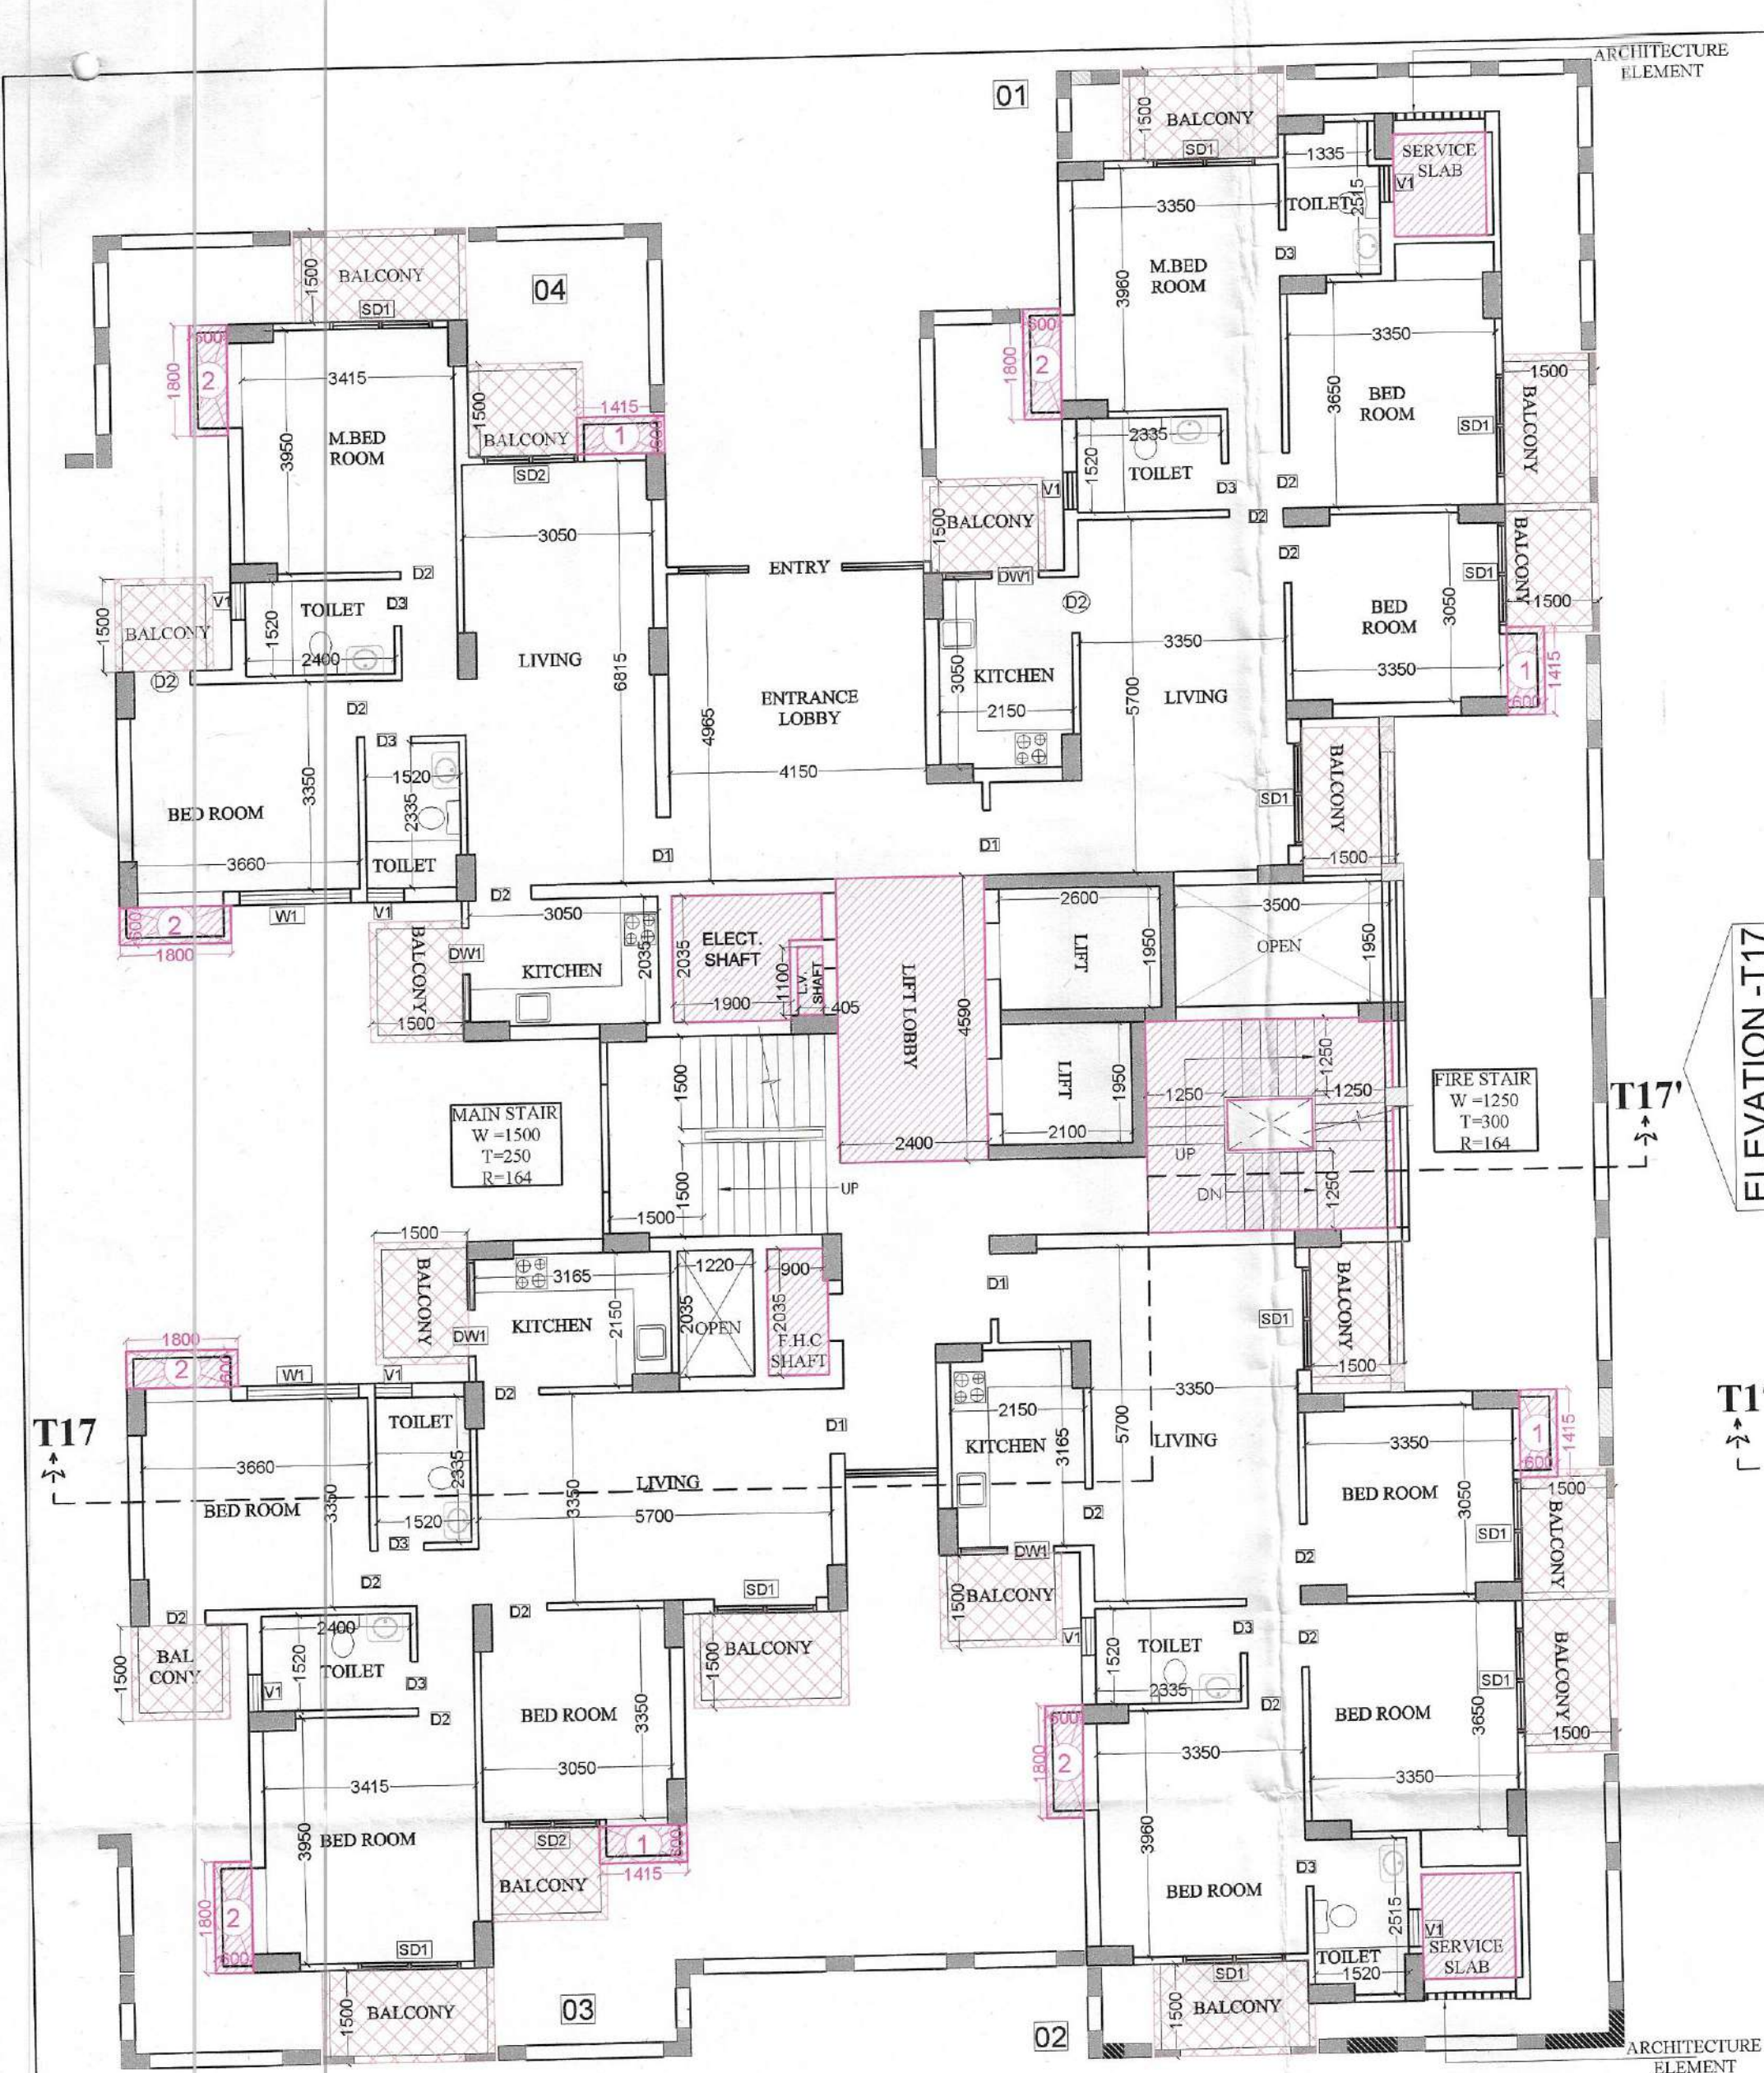

TOWER - T17
TOWER - T17 & T20 ARE SAME
GROUND FLOOR PLAN

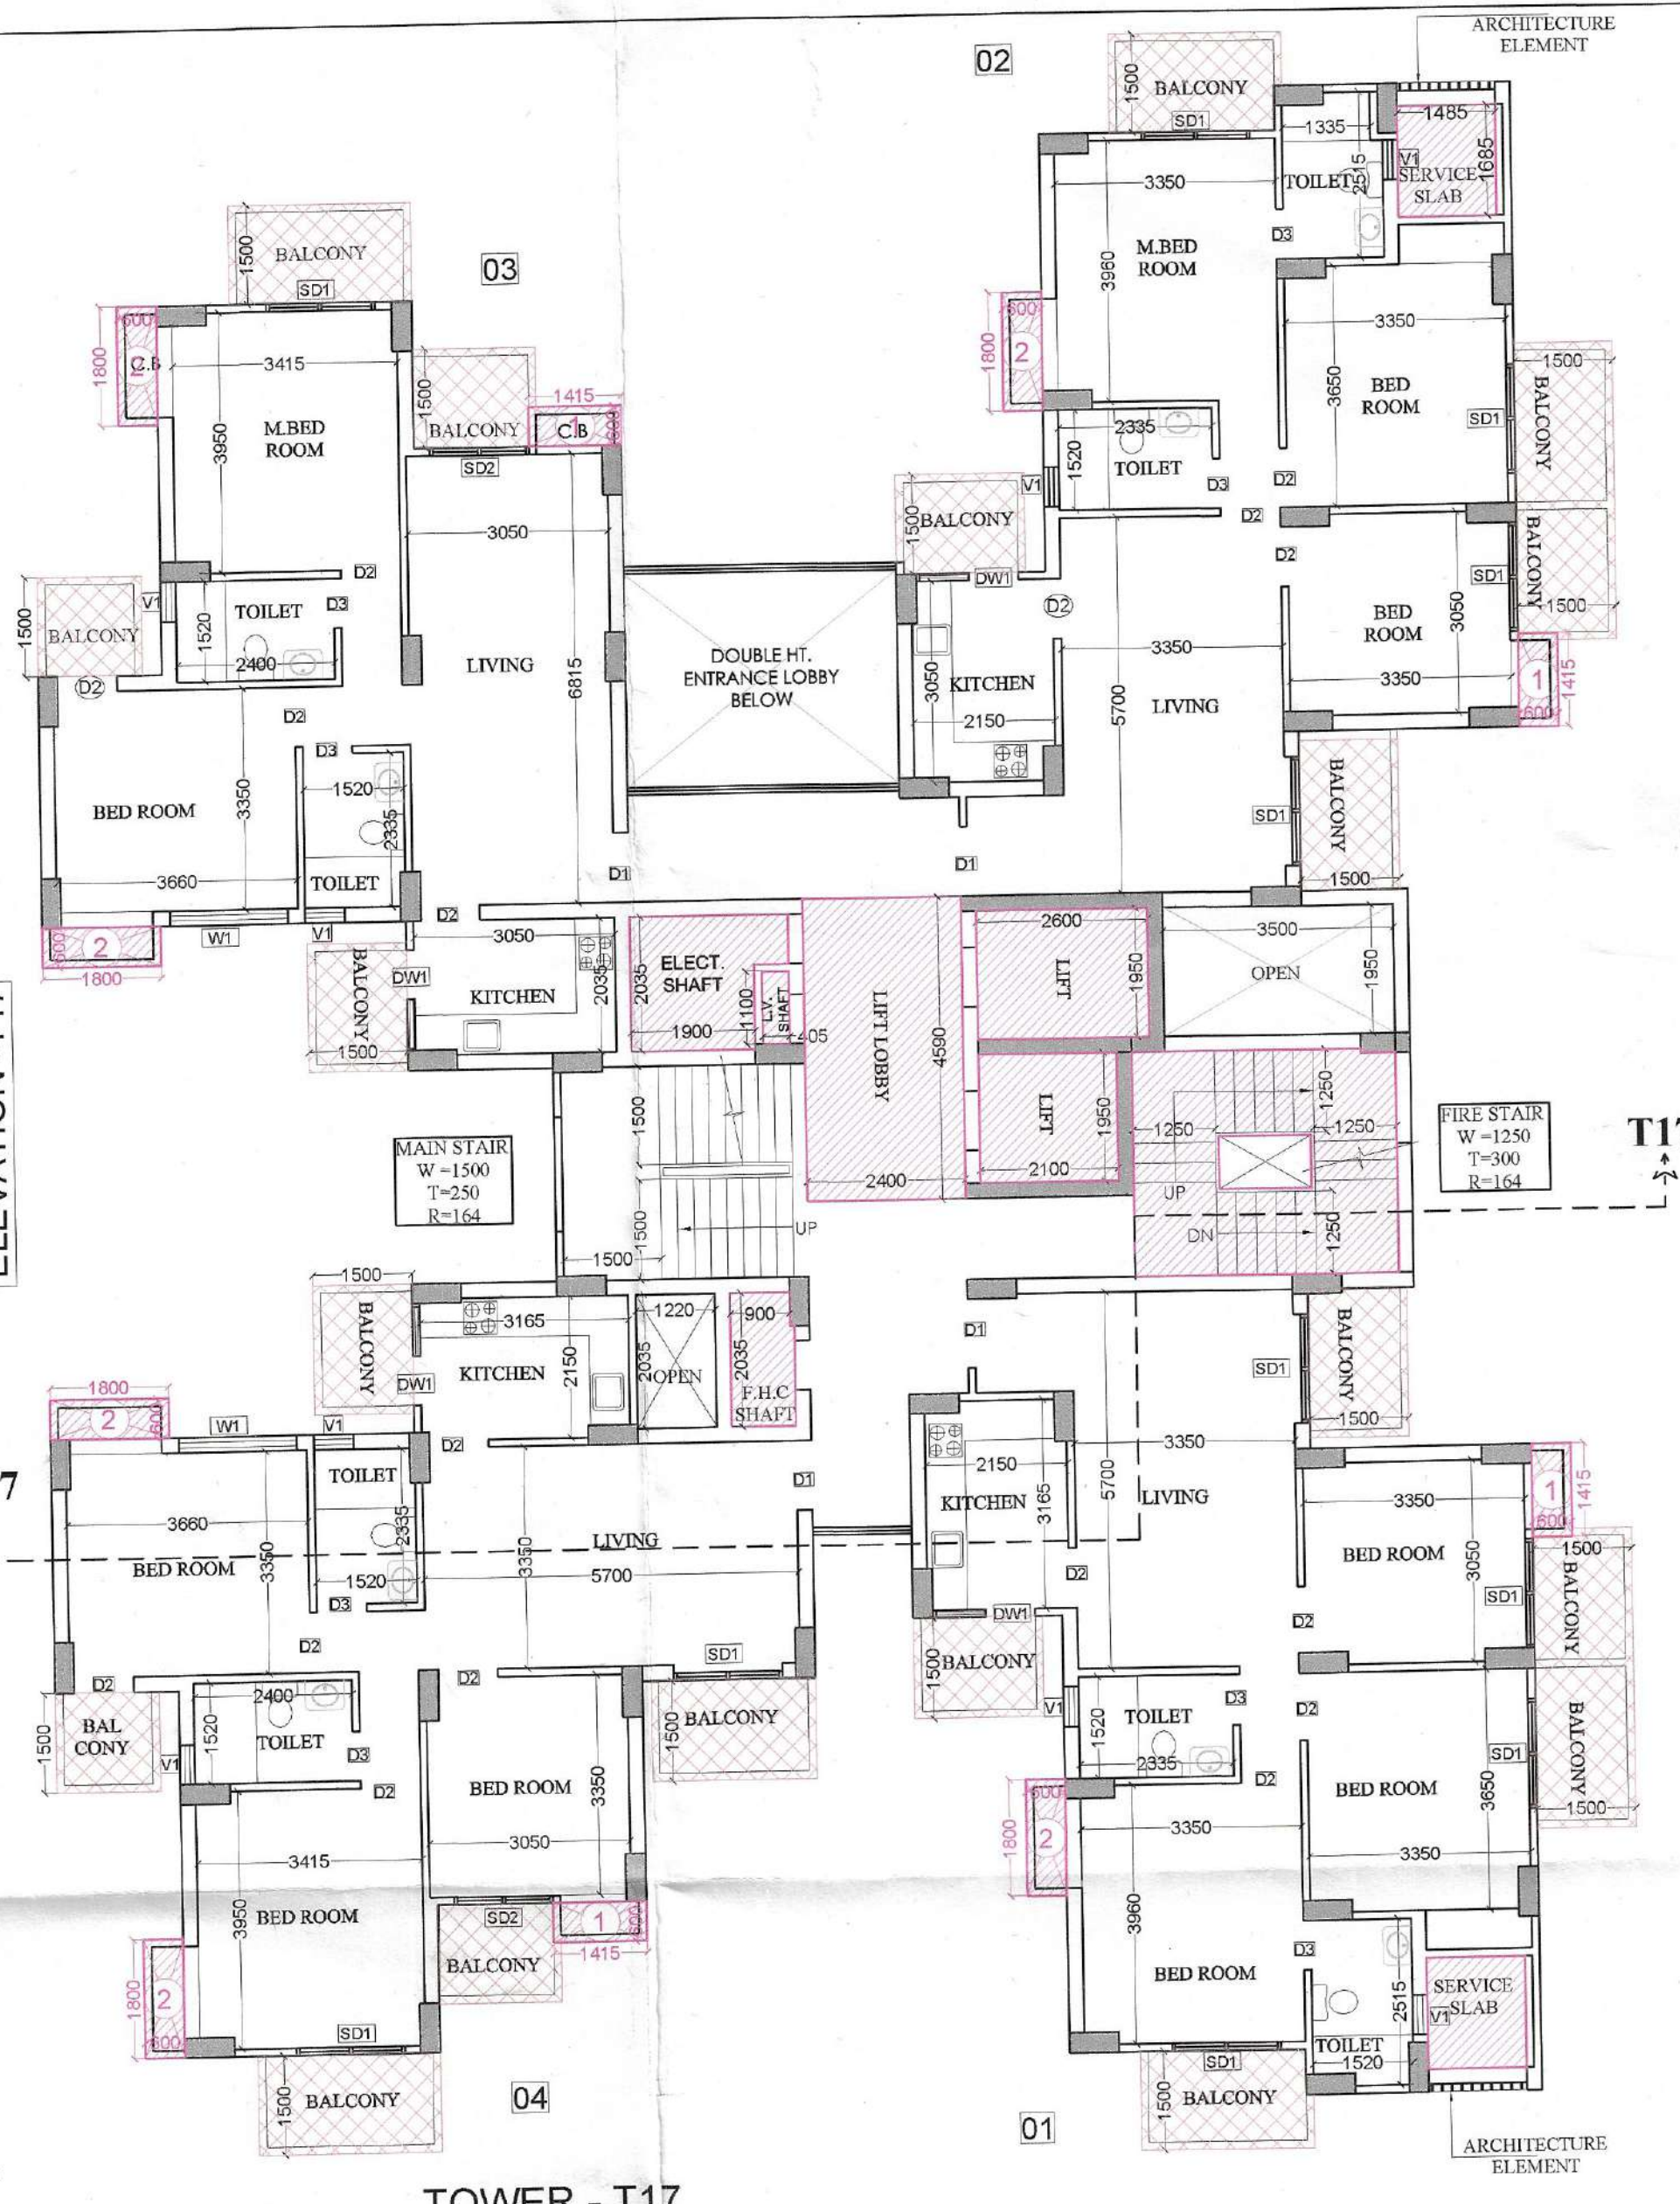


TOWER - T17
TOWER - T17 & T20 ARE SAME
1st. FLOOR PLAN

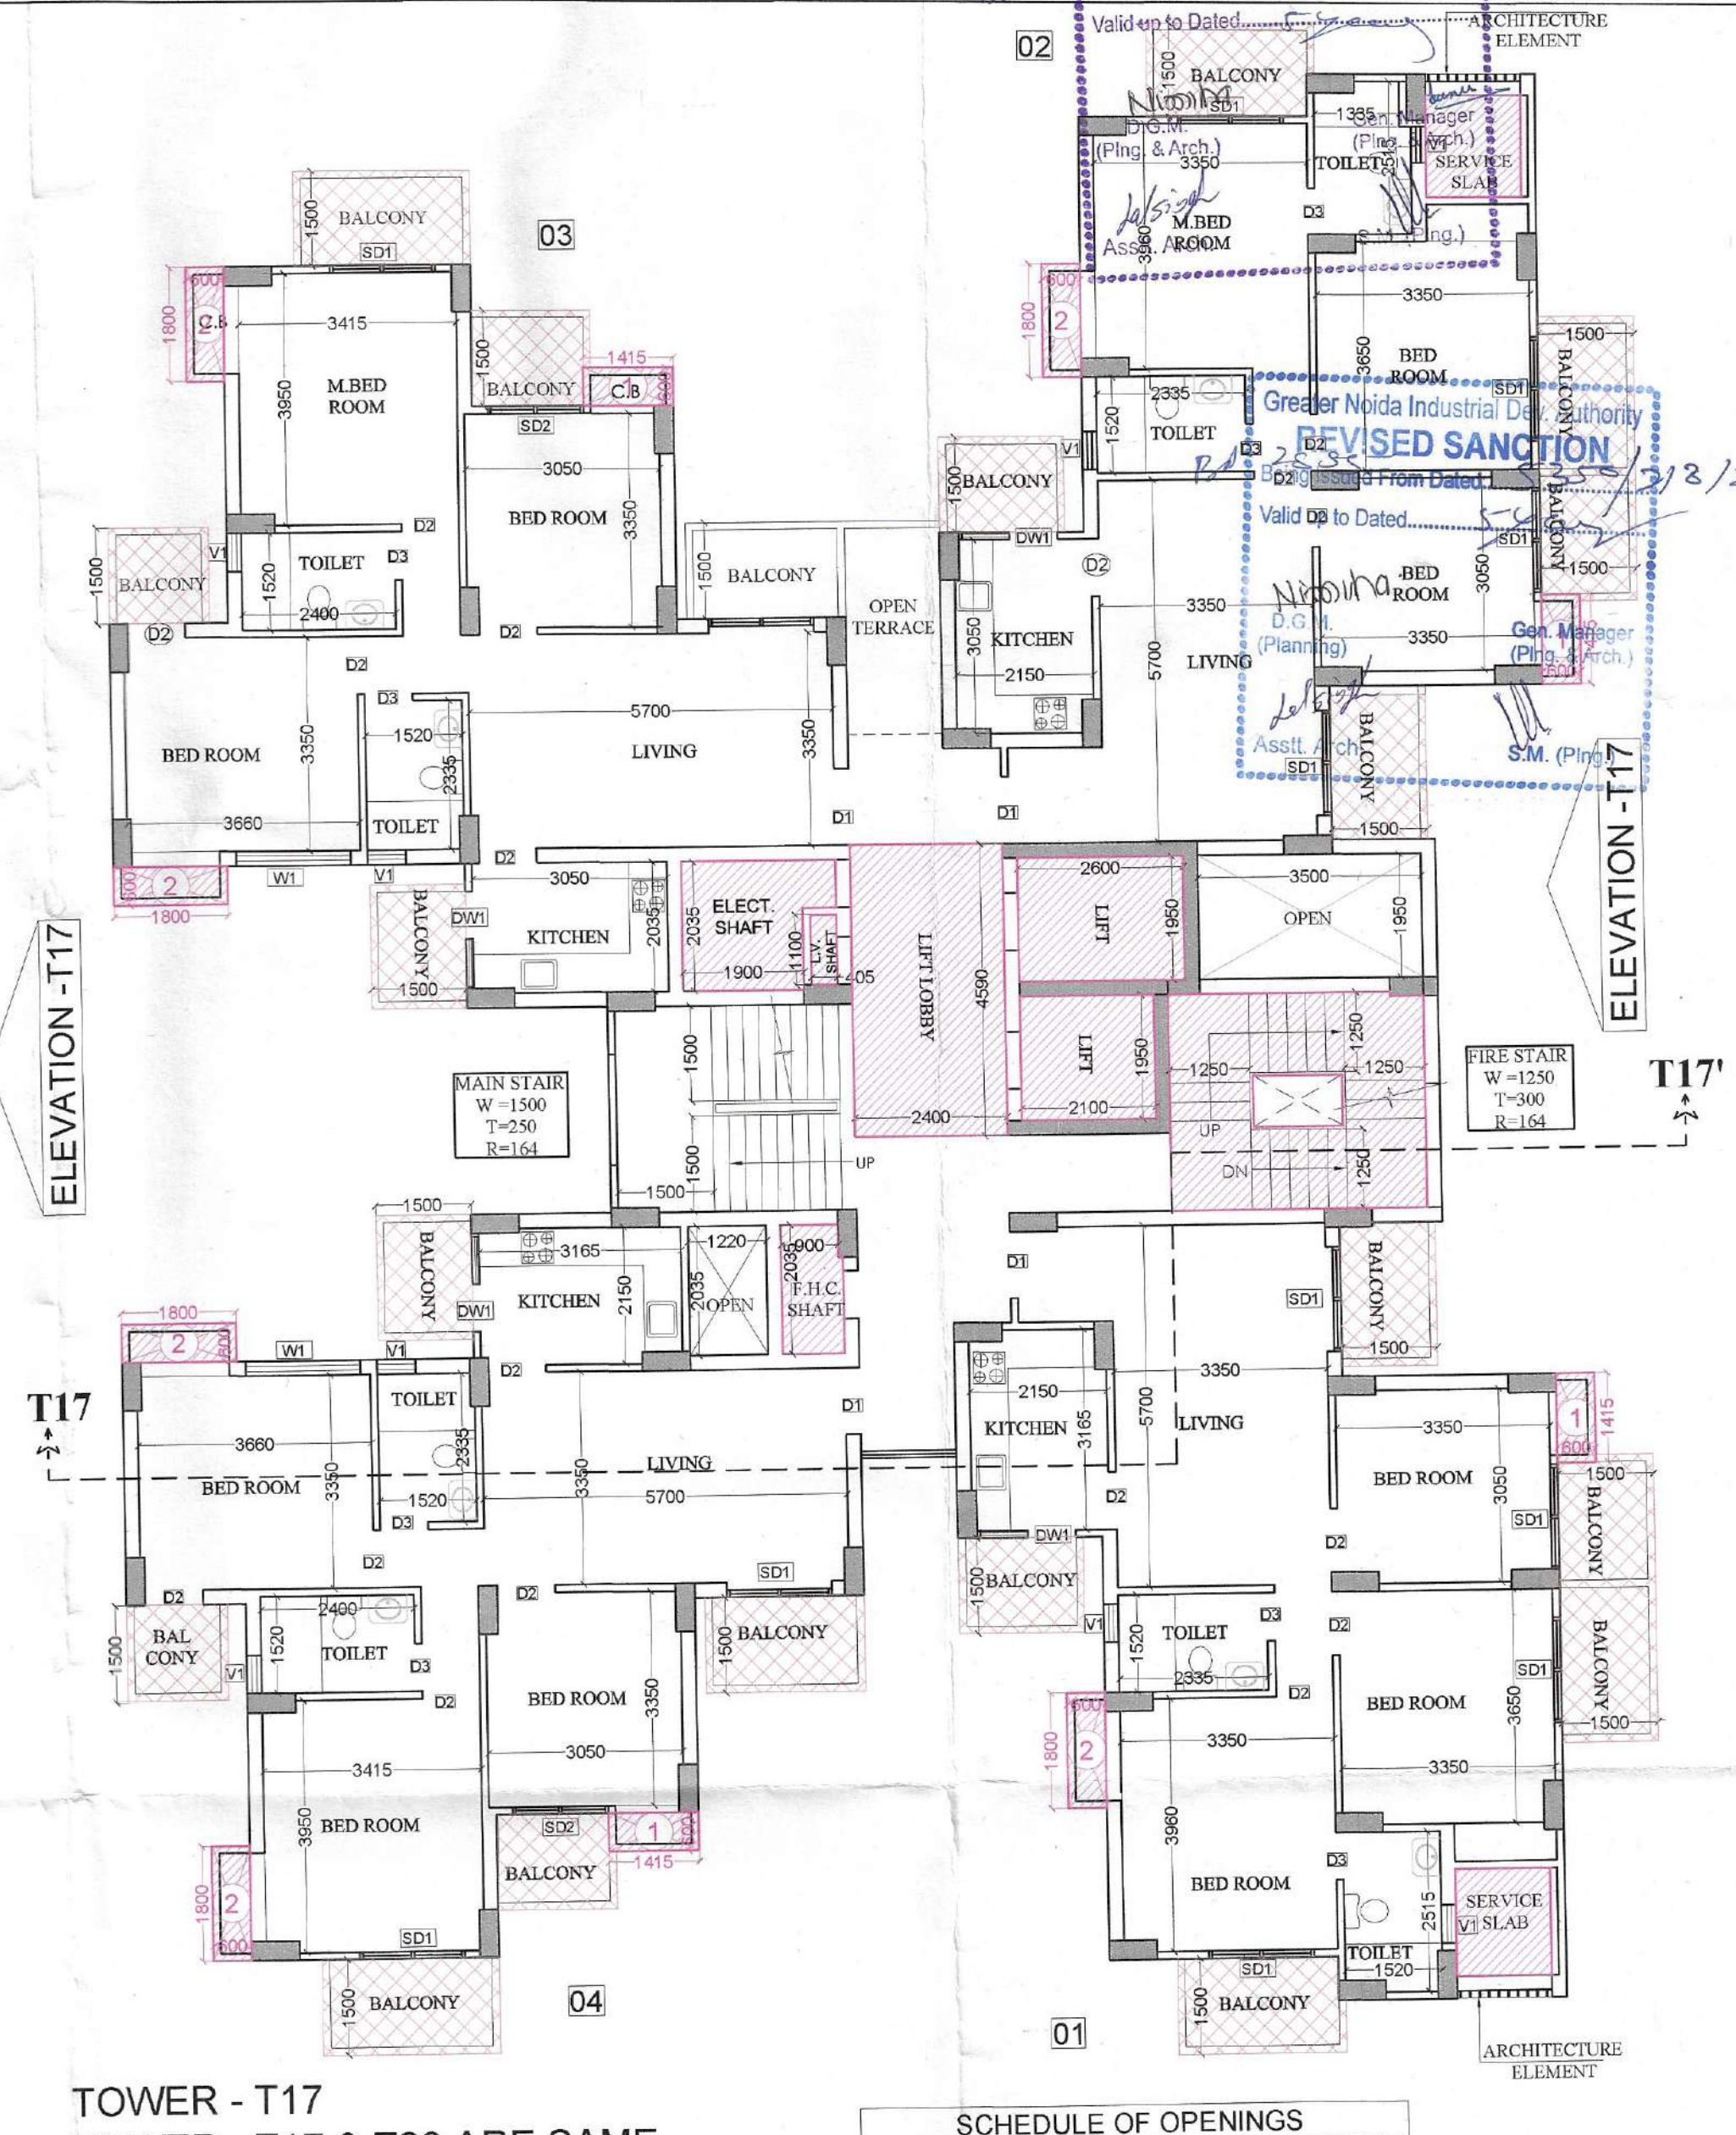


TOWER - T17
TOWER - T17 & T20 ARE SAME
2nd. FLOOR PLAN


SCHEDULE OF OPENINGS			
TYPE	SIZE	CILL LVL.	LINTEL LVL.
D1	1200 X 2500	-----	2500
D2	900 X 2100	-----	2100
D3	750 X 2100	-----	2100
SD1	1650 X 2500	-----	2500
SD2	1500 X 2500	-----	2500
SD3	1360 X 2500	-----	2500
DW1	1500 X 1350	1150	2500
W1	1800 X 2050	450	2500
V1	600 X 1000	1500	2500
V2	450 X 1000	1500	2500

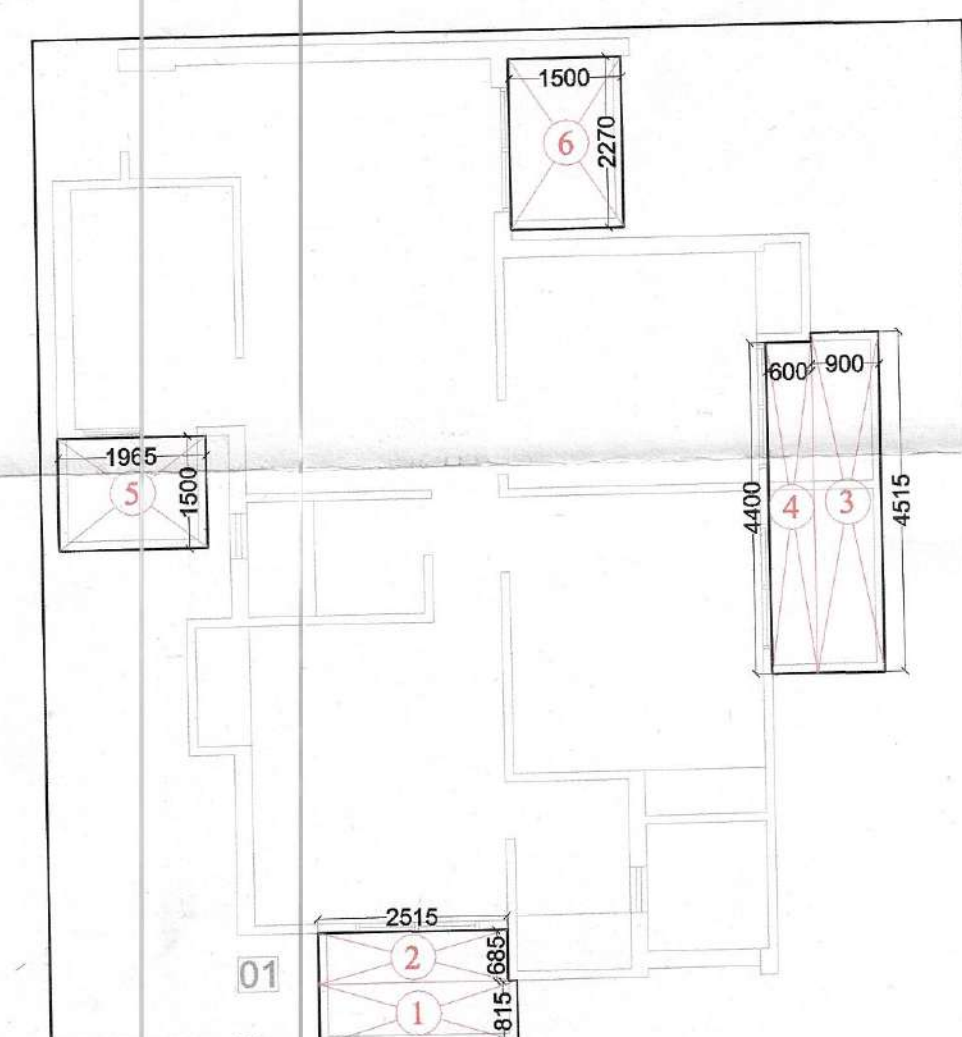


NON F.A.R. AREA DETAIL OF BALCONY			
S.NO.	DIMENSION	AREA	
1.	2.630 X 0.815	2.143 SQ.M	
2.	2.515 X 0.685	1.723 SQ.M	
3.	0.900 X 4.515	4.063 SQ.M	
4.	0.600 X 4.400	2.640 SQ.M	
5.	1.945 X 1.500	2.918 SQ.M	
6.	1.500 X 2.270	3.405 SQ.M	
TOTAL		16.922 SQ.M	
SAY AS		16.92 SQ.M	

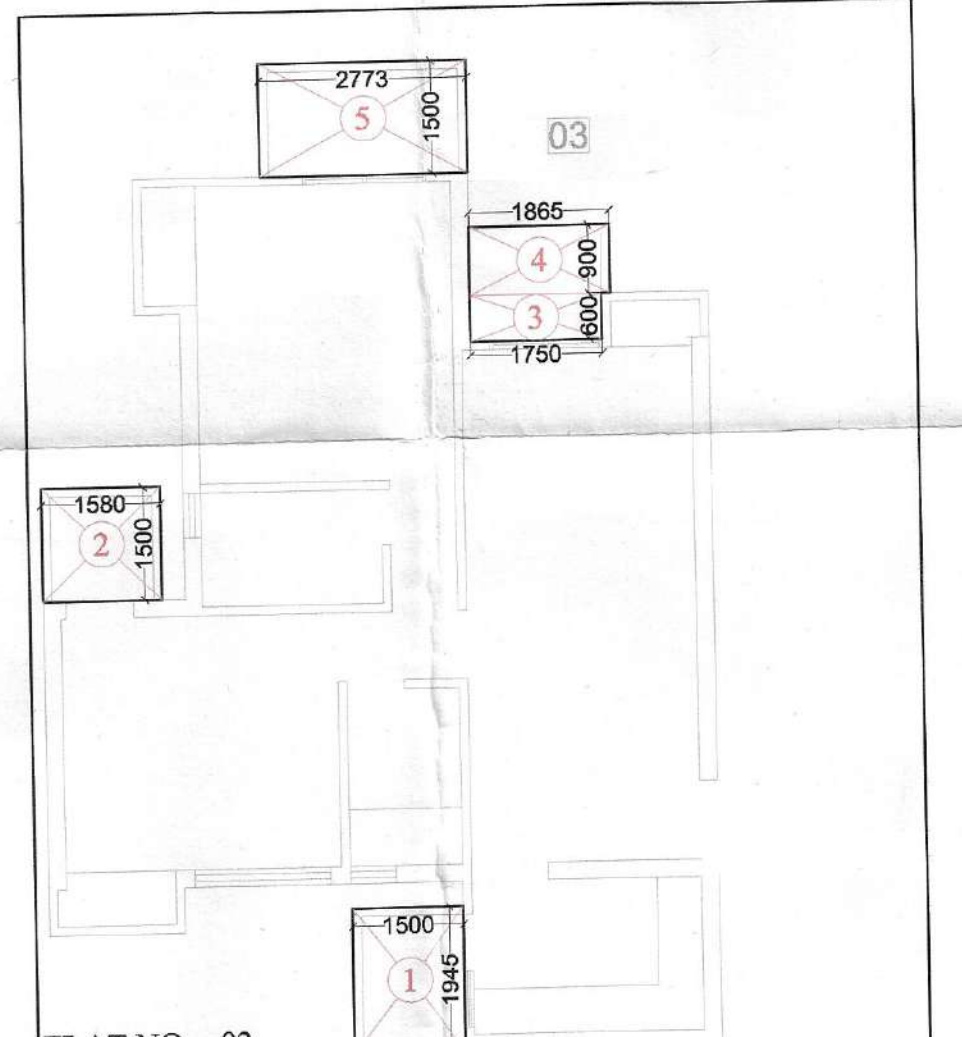

NON F.A.R. AREA DETAIL OF BALCONY			
S.NO.	DIMENSION	AREA	
1.	1.500 X 1.945	2.918 SQ.M	
2.	1.580 X 1.500	2.370 SQ.M	
3.	1.750 X 0.600	1.050 SQ.M	
4.	1.865 X 0.900	1.678 SQ.M	
5.	2.773 X 1.500	4.160 SQ.M	
TOTAL		12.116 SQ.M	
SAY AS		12.18 SQ.M	

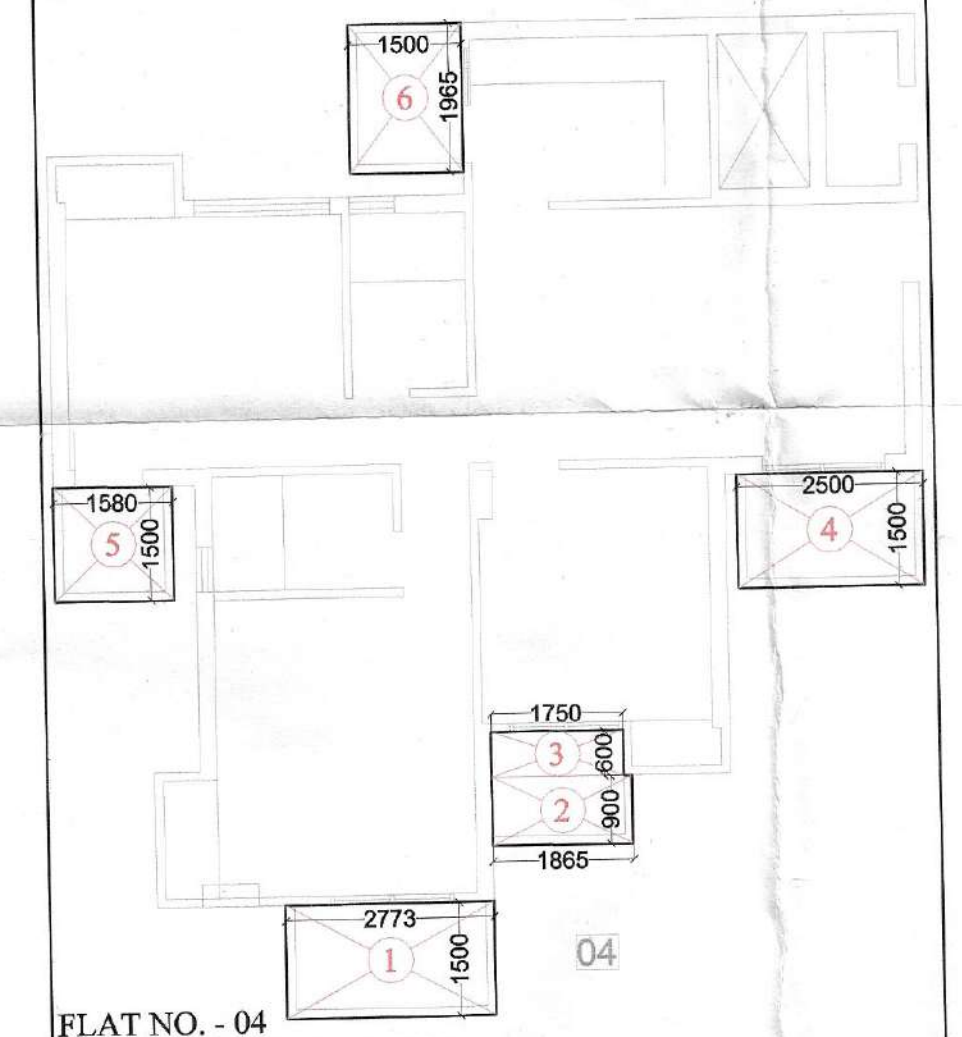

NON F.A.R. AREA DETAIL OF BALCONY			
S.NO.	DIMENSION	AREA	
1.	2.772 X 1.500	4.158 SQ.M	
2.	1.865 X 0.900	1.678 SQ.M	
3.	1.750 X 0.600	1.050 SQ.M	
4.	2.500 X 1.500	3.750 SQ.M	
5.	1.500 X 1.500	2.250 SQ.M	
6.	1.500 X 1.365	2.048 SQ.M	
TOTAL		15.954 SQ.M	
SAY AS		15.95 SQ.M	

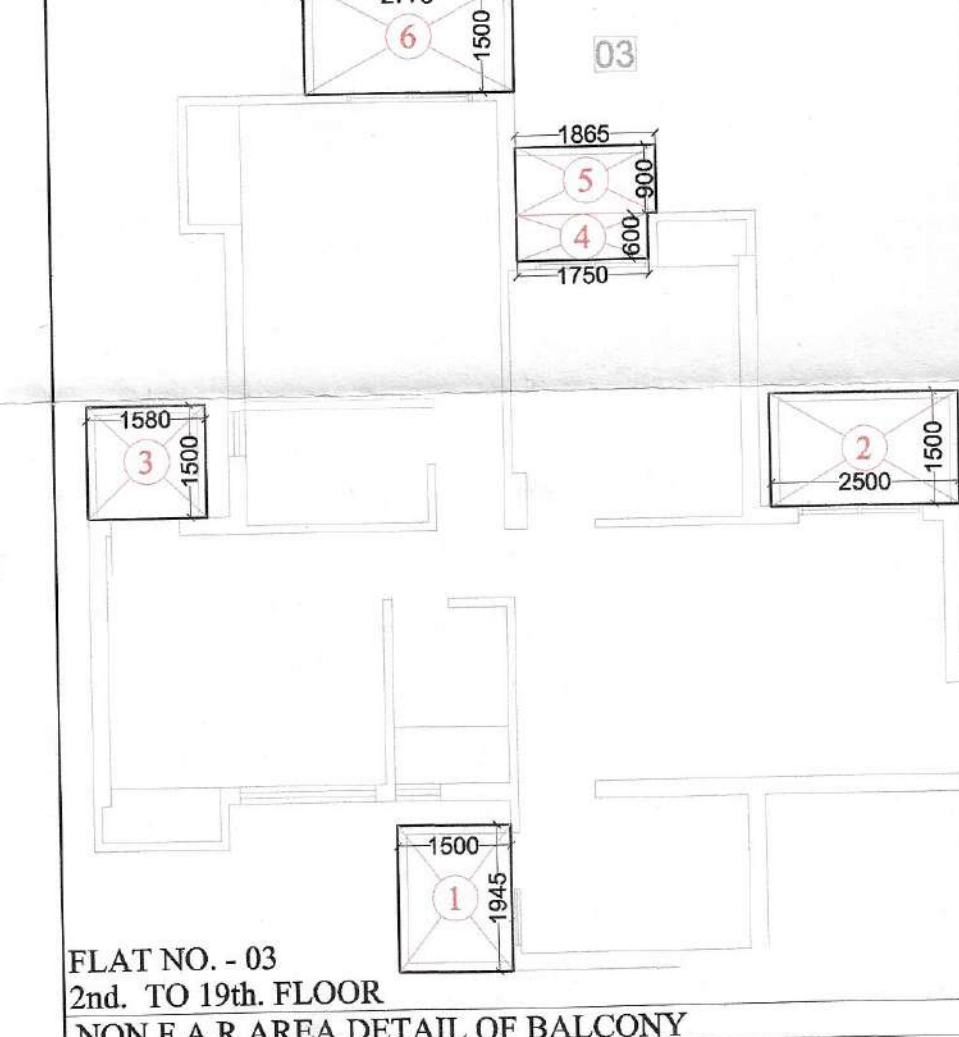

NON F.A.R. AREA DETAIL OF BALCONY			
S.NO.	DIMENSION	AREA	
1.	1.500 X 1.945	2.918 SQ.M	
2.	2.500 X 1.500	3.750 SQ.M	
3.	1.580 X 1.500	2.370 SQ.M	
4.	1.750 X 0.600	1.050 SQ.M	
5.	1.865 X 0.900	1.678 SQ.M	
6.	2.773 X 1.500	4.160 SQ.M	
TOTAL		15.926 SQ.M	
SAY AS		15.93 SQ.M	

TOWER - T20 [TOWER - 09, 14, 17 & 20 ARE SAME] TERRACE FLOOR			
NON F.A.R. AREA DETAIL OF VOID			
S.NO.	DIMENSION	AREA	
1.	1.565 X 1.995	3.122 SQ.M	
2.	3.730 X 2.180	8.131 SQ.M	
TOTAL		11.253 SQ.M	
SAY AS		11.25 SQ.M	

NON F.A.R. AREA DETAIL OF GROUND FLOOR			
FLAT No.	Flat area	No. Of Flat	TOTAL AREA
FLAT No.- 01 & 02	16.92	2 Nos.	33.84
FLAT No.- 03	12.18	1 No.	12.18
FLAT No.- 04	15.95	1 No.	15.95
TOTAL AREA (Flats)		4 Nos.	61.97 Sq. M

NON F.A.R. AREA DETAIL OF 1st. FLOOR			
FLAT No.	Flat area	No. Of Flat	TOTAL AREA
FLAT No.- 01 & 02	16.92	2 Nos.	33.84
FLAT No.- 03	12.18	1 No.	12.18
FLAT No.- 04	15.95	1 No.	15.95
TOTAL AREA (Flats)		4 Nos.	61.97 Sq. M

NON F.A.R. AREA DETAIL OF 2nd. TO 19th. FLOOR			
FLAT No.	Flat area	No. Of Flat	TOTAL AREA
FLAT No.- 01 & 02	16.92	2 Nos.	33.84
FLAT No.- 03	12.18	1 No.	12.18
FLAT No.- 04	15.95	1 No.	15.95
TOTAL AREA (Flats)		4 Nos.	61.97 Sq. M

PROJECT :-
RESIDENTIAL COMPLEX
AT GREATER NOIDA
PLOT NO. GH-05 SECTOR - 16B

BUILDERS & PROMOTER :-

SHP GROUP
S.J.P. INFRACON LTD.
A-133, Sector 63, Noida

DRAWING TITLE :- TOWER-T17
TOWER-T17 & T20 ARE SAME
GROUND TO 2nd. FLOOR PLAN
NON F.A.R. AREA DETAIL OF BALCONY

DRAWN BY :- CHECKED BY :- SCALE 1 : 100
SANJAY

DARSHAN SINGH
CA/89/12573

For SJP INFRACON LTD.

APPROVED SIGNATORY

OWNER'S SIGN

ARCHITECT'S SIGN.
DRG.No.-T17/T20-