


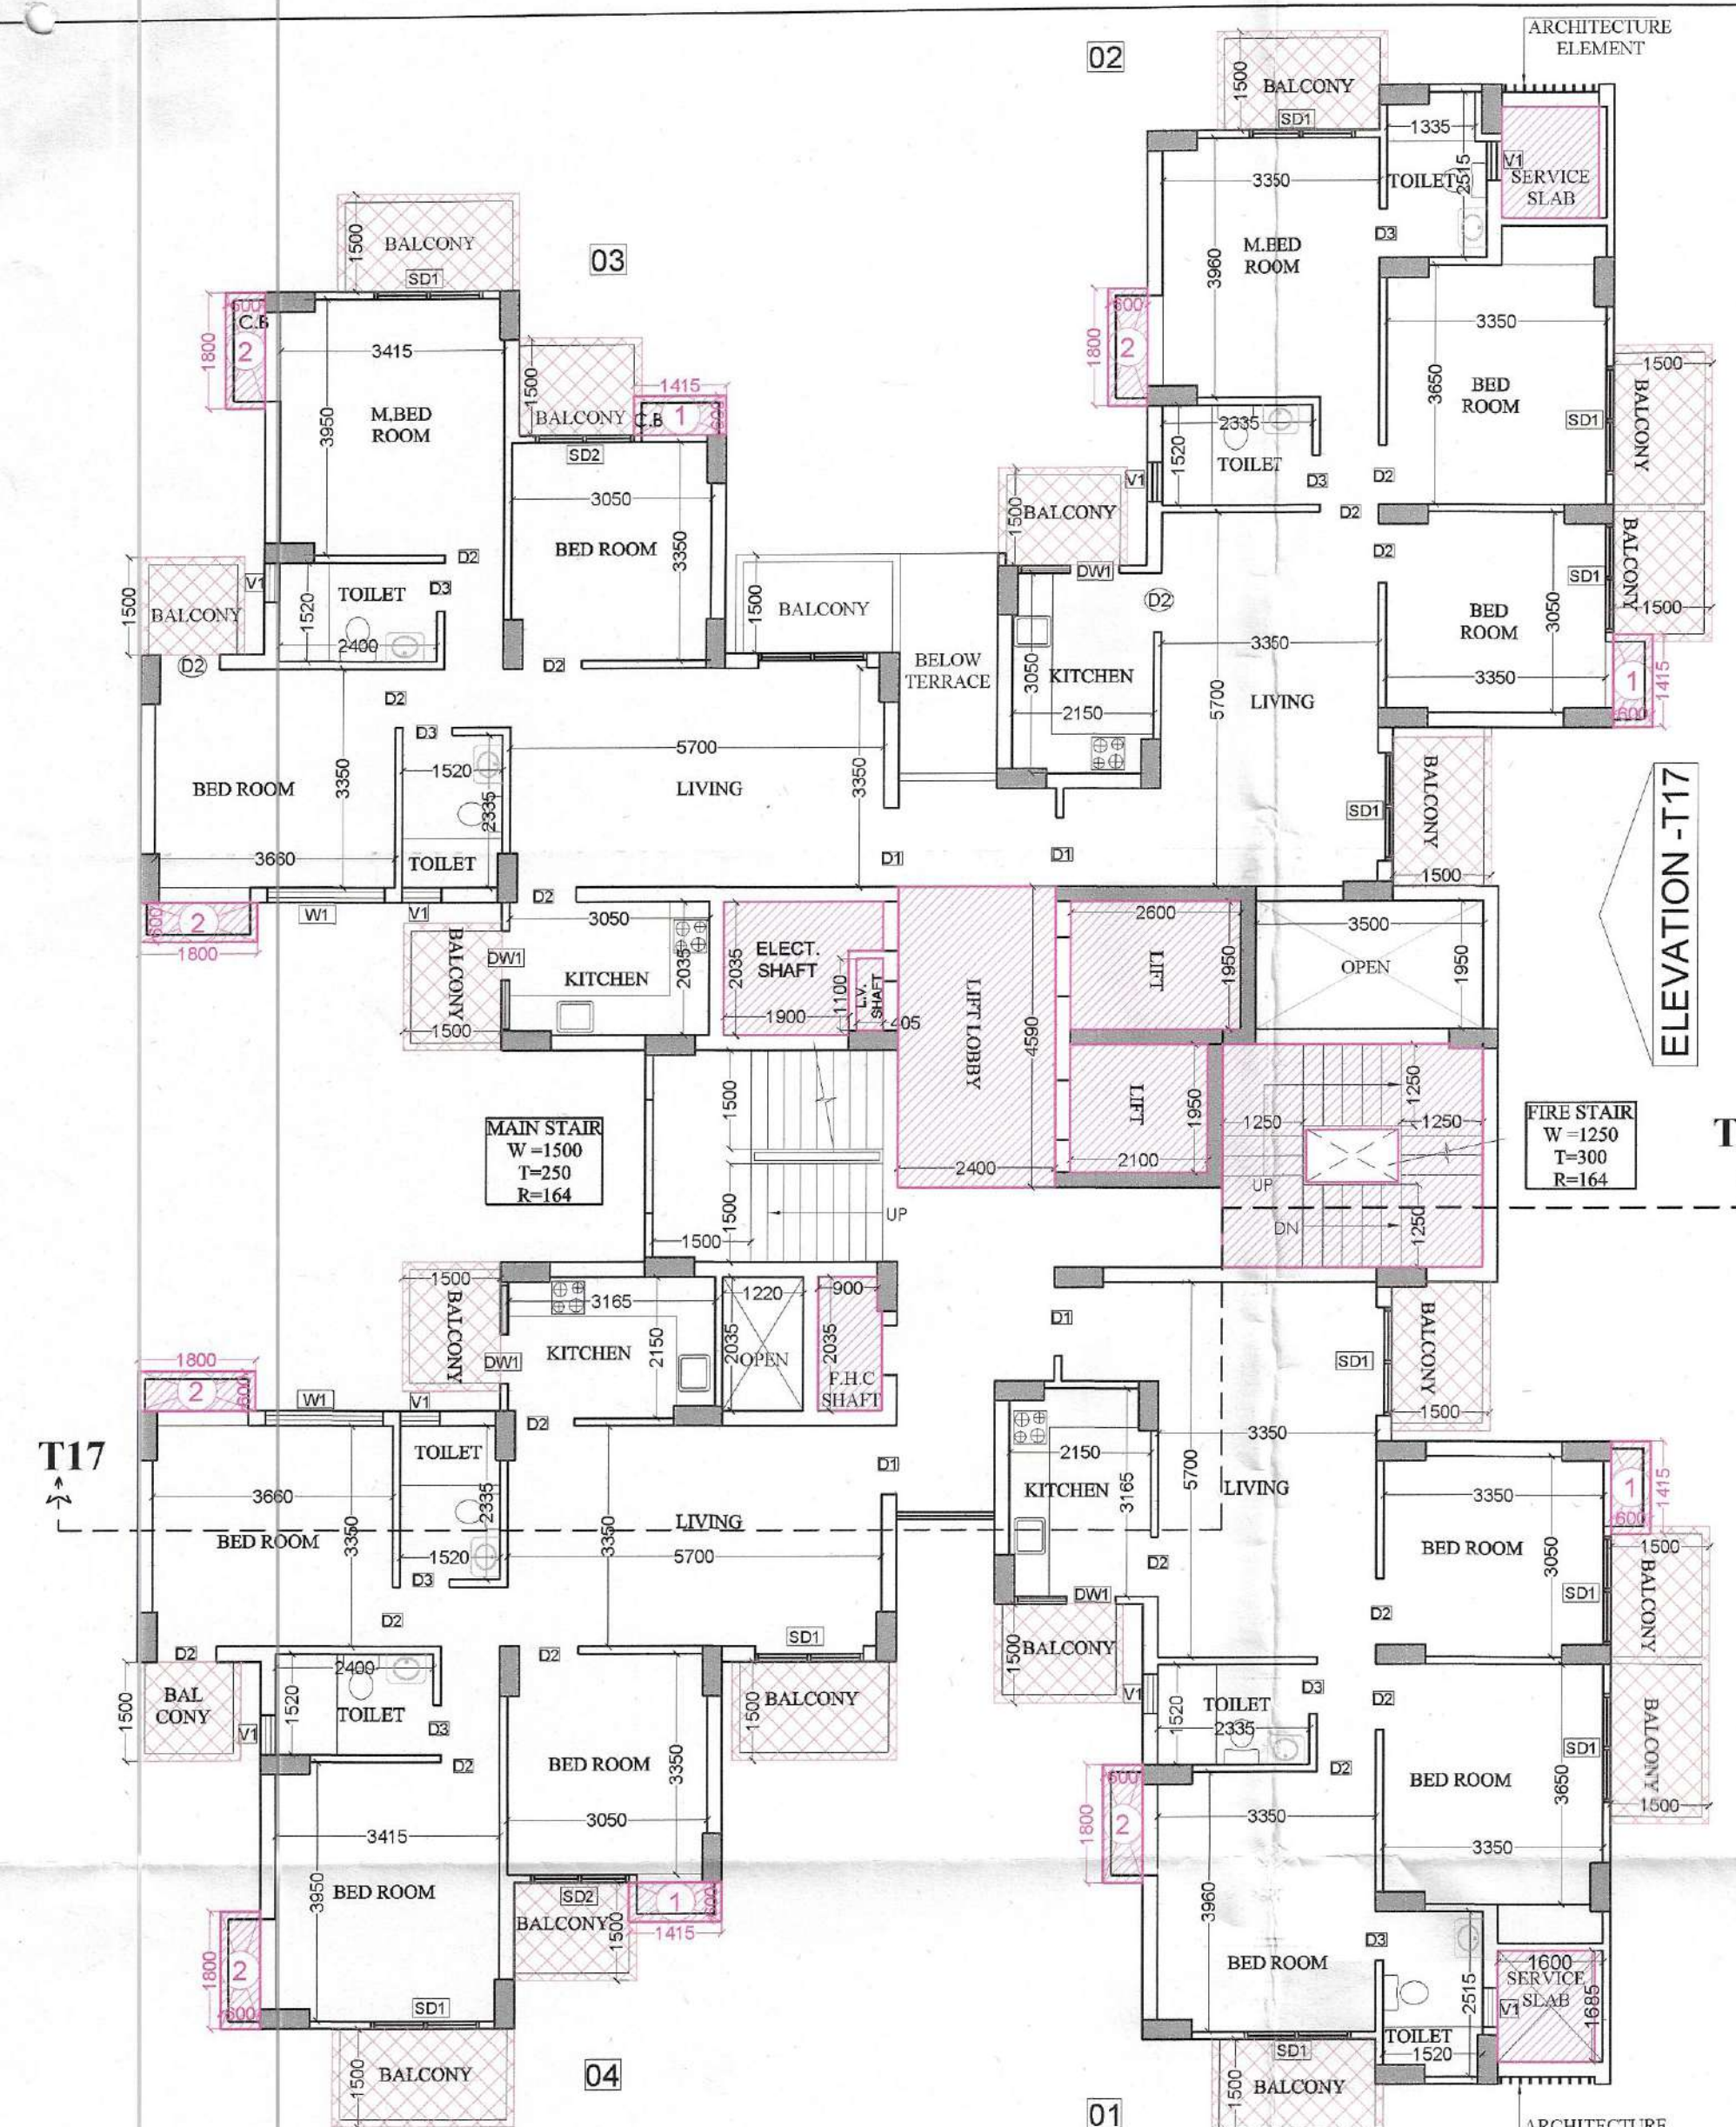

TOWER - T17
TOWER - T17 & T20 ARE SAME
3rd. TO 19th. FLOOR PLAN

15% FACILITY AREA DETAIL OF FIRE STAIR CASE GROUND TO 19th. FLOOR

S.No.	DIMENSION	AREA
1.	0.520 X 3.330	= 1.732 SQ.M
2.	0.780 X 3.400	= 2.652 SQ.M
3.	2.700 X 1.300	= 3.510 SQ.M
4.	1.400 X 1.300	= 1.820 SQ.M
5.	1.300 X 2.100	= 2.730 SQ.M
TOTAL		= 12.444 SQ.M
SAY AS		= 12.44 SQ.M

15% FACILITY AREA DETAIL OF SERVICE SHAFT GROUND TO 19th. FLOOR

S.No.	DIMENSION	AREA
1.	0.970 X 1.515	= 1.470 SQ.M
2.	0.900 X 0.520	= 0.468 SQ.M
3.	1.900 X 1.285	= 2.441 SQ.M
4.	2.420 X 0.750	= 1.815 SQ.M
5.	0.405 X 1.100	= 0.446 SQ.M
TOTAL		= 6.640 SQ.M
SAY AS		= 6.64 SQ.M

15% FACILITY AREA DETAIL OF LIFT LOBBY GROUND TO 19th. FLOOR

S.No.	DIMENSION	AREA
1.	2.400 X 4.590	= 11.016 SQ.M
TOTAL		= 11.016 SQ.M
SAY AS		= 11.02 SQ.M

15% FACILITY AREA DETAIL OF LIFT SHAFT 1st. TO 19th. FLOOR

S.No.	DIMENSION	AREA
1.	2.600 X 1.950	= 5.070 SQ.M
2.	2.100 X 1.950	= 4.095 SQ.M
TOTAL		= 9.165 SQ.M
SAY AS		= 9.17 SQ.M

15% FACILITY AREA DETAIL OF CUPBOARD GROUND TO 19th. FLOOR

S.No.	DIMENSION	AREA
1.	0.600 X 1.415 X 4	= 3.396 SQ.M
2.	0.600 X 1.800 X 6	= 6.480 SQ.M
TOTAL		= 9.876 SQ.M
SAY AS		= 9.88 SQ.M

15% FACILITY AREA DETAIL OF SERVICE SLAB GROUND TO 19th. FLOOR

S.No.	DIMENSION	AREA
1.	1.485 X 1.685 X 2	= 5.004 SQ.M
TOTAL		= 5.004 SQ.M
SAY AS		= 5.00 SQ.M

TOWER - T17
TOWER - T17 & T20 ARE SAME
TERRACE PLAN

15% FACILITY AREA DETAIL OF FIRE STAIR CASE MUMTY

S.No.	DIMENSION	AREA
1.	4.480 X 1.450	= 6.496 SQ.M
2.	3.730 X 2.410	= 9.989 SQ.M
3.	0.500 X 2.180	= 1.090 SQ.M
TOTAL		= 16.575 SQ.M
TOTAL		= 16.58 SQ.M

15% FACILITY AREA DETAIL OF MAIN STAIR CASE MUMTY

S.No.	DIMENSION	AREA
1.	3.845 X 3.690	= 14.188 SQ.M
2.	2.650 X 1.450	= 3.842 SQ.M
3.	2.400 X 2.325	= 5.580 SQ.M
TOTAL		= 23.610 SQ.M
TOTAL		= 23.61 SQ.M

15% FACILITY AREA DETAIL OF WATER TANK

S.No.	DIMENSION	AREA
1.	3.845 X 6.180	= 23.762 SQ.M
2.	2.630 X 4.710	= 12.387 SQ.M
TOTAL		= 36.149 SQ.M
SAY AS		= 36.15 SQ.M

TOWER - T17
MUMTY TERRACE PLAN
TOWER - T17 & T20 ARE SAME

PROJECT :-
RESIDENTIAL COMPLEX
AT GREATER NOIDA
PLOT NO. GH-05 SECTOR - 16B

BUILDERS & PROMOTER :-
S.J.P. INFRACON LTD.,
 A-133, Sector 63, Noida

DRAWING TITLE :- **TOWER-T17**
TOWER-T17 & T20
ARE SAME
3rd. TO 19th. FLOOR PLAN
MUMTY TERRACE PLAN
TERRACE PLAN
FACILITY AREA DETAIL

DRAWN BY :- SANJAY
 CHECKED BY :-
 SCALE 1 : 100
 DATED :-

For SJP INFRACON LTD.
 AUTHORIZED SIGNATORY
DARSHAN SINGH
 CA/89/12573

OWNER'S SIGN
 ARCHITECT'S SIGN.
 DRG.No. - T17/T20-2