




Greater Noida Industrial Dev. Authority
APPROVED
No. Letter No. 113/1 Dated 30/12/2017
Valid up to Dated 30/12/2017

Nishant
D.G.M.
(Plng. & Arch.)
Asstt. Arch.

Gen. Manager
(Plng. & Arch.)
S.A. (Plng.)

REVISOR
21000
Issued From Date 30/12/2017

S.NO.	SIZE	C.L.V.I.	L.V.L.
D1	1050 X 2500	---	2500
D2	900 X 2100	---	2100
D3	750 X 2100	---	2100
W1	1800 X 2050	450	2500
V	600 X 1000	1500	2500

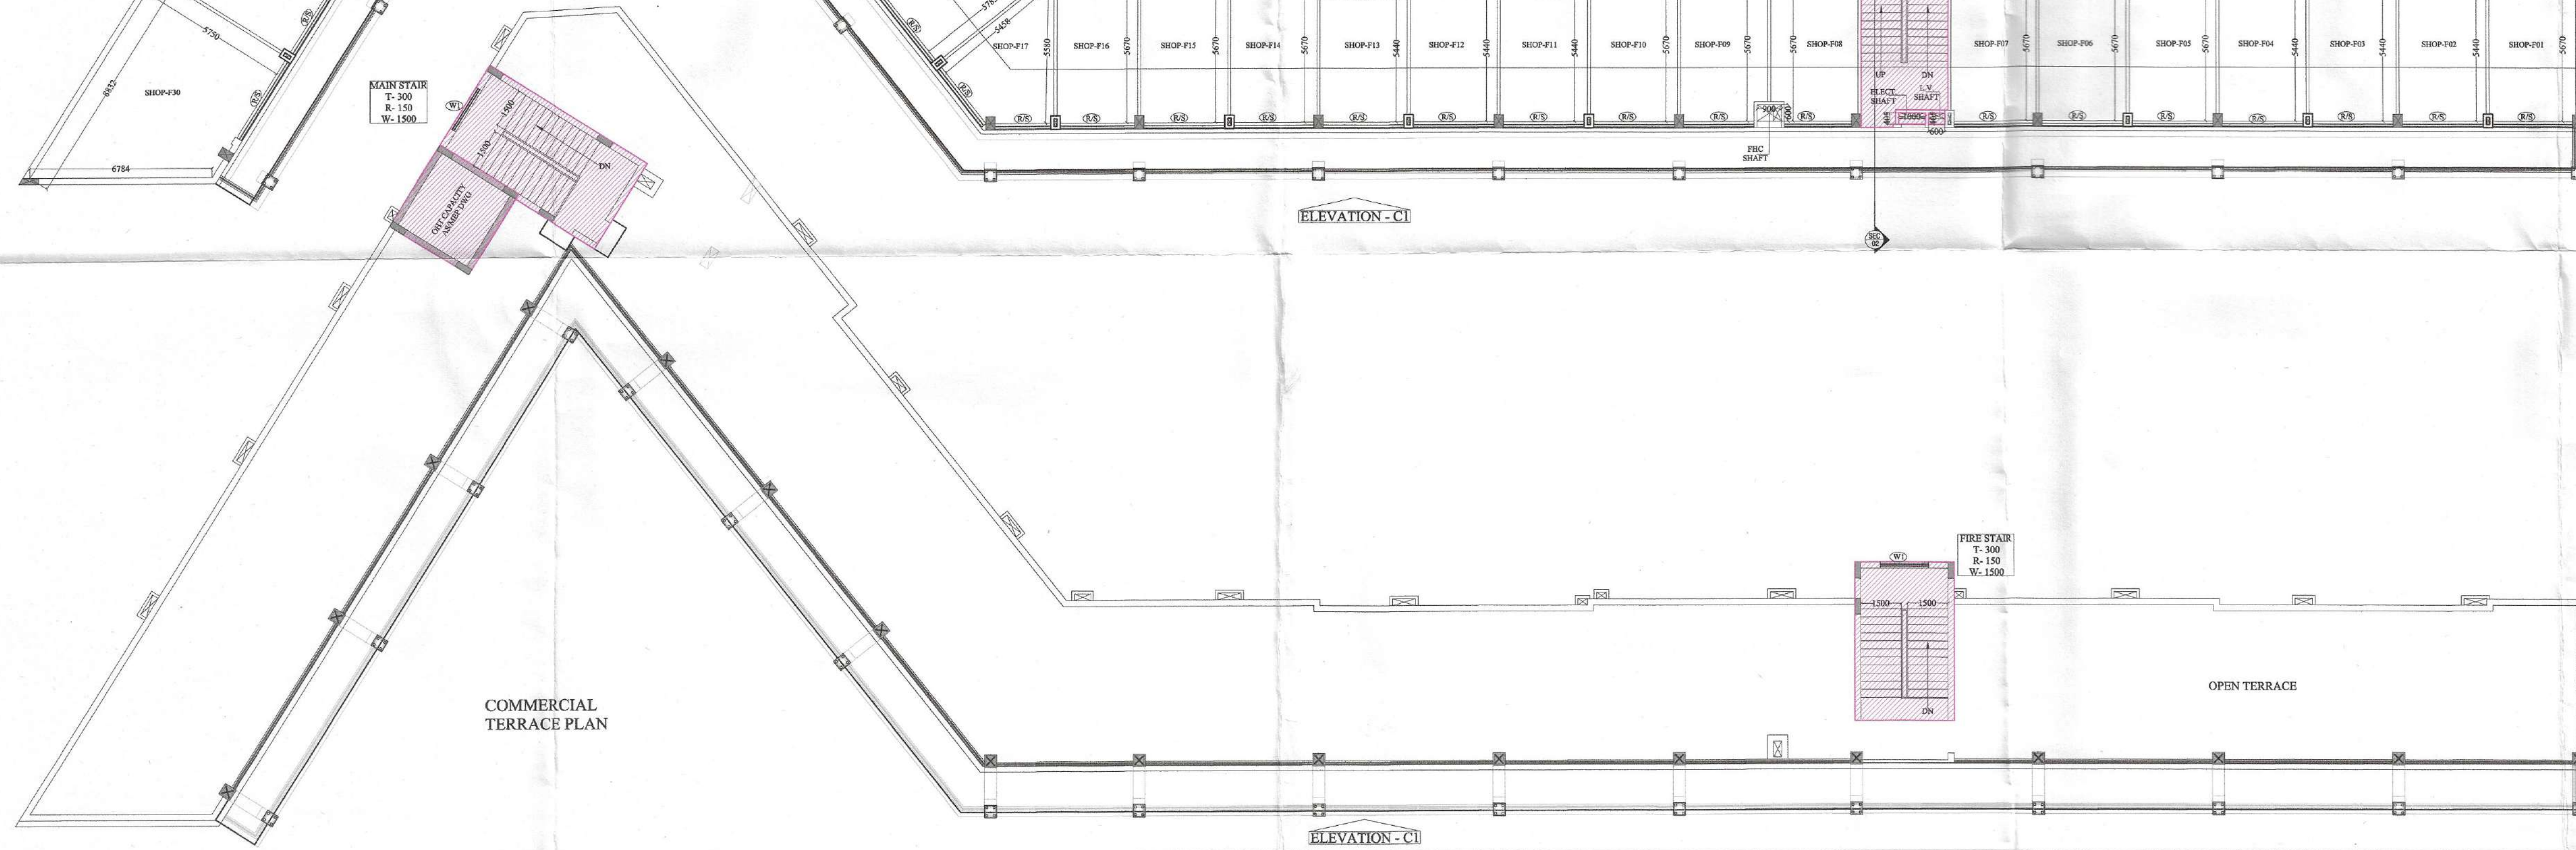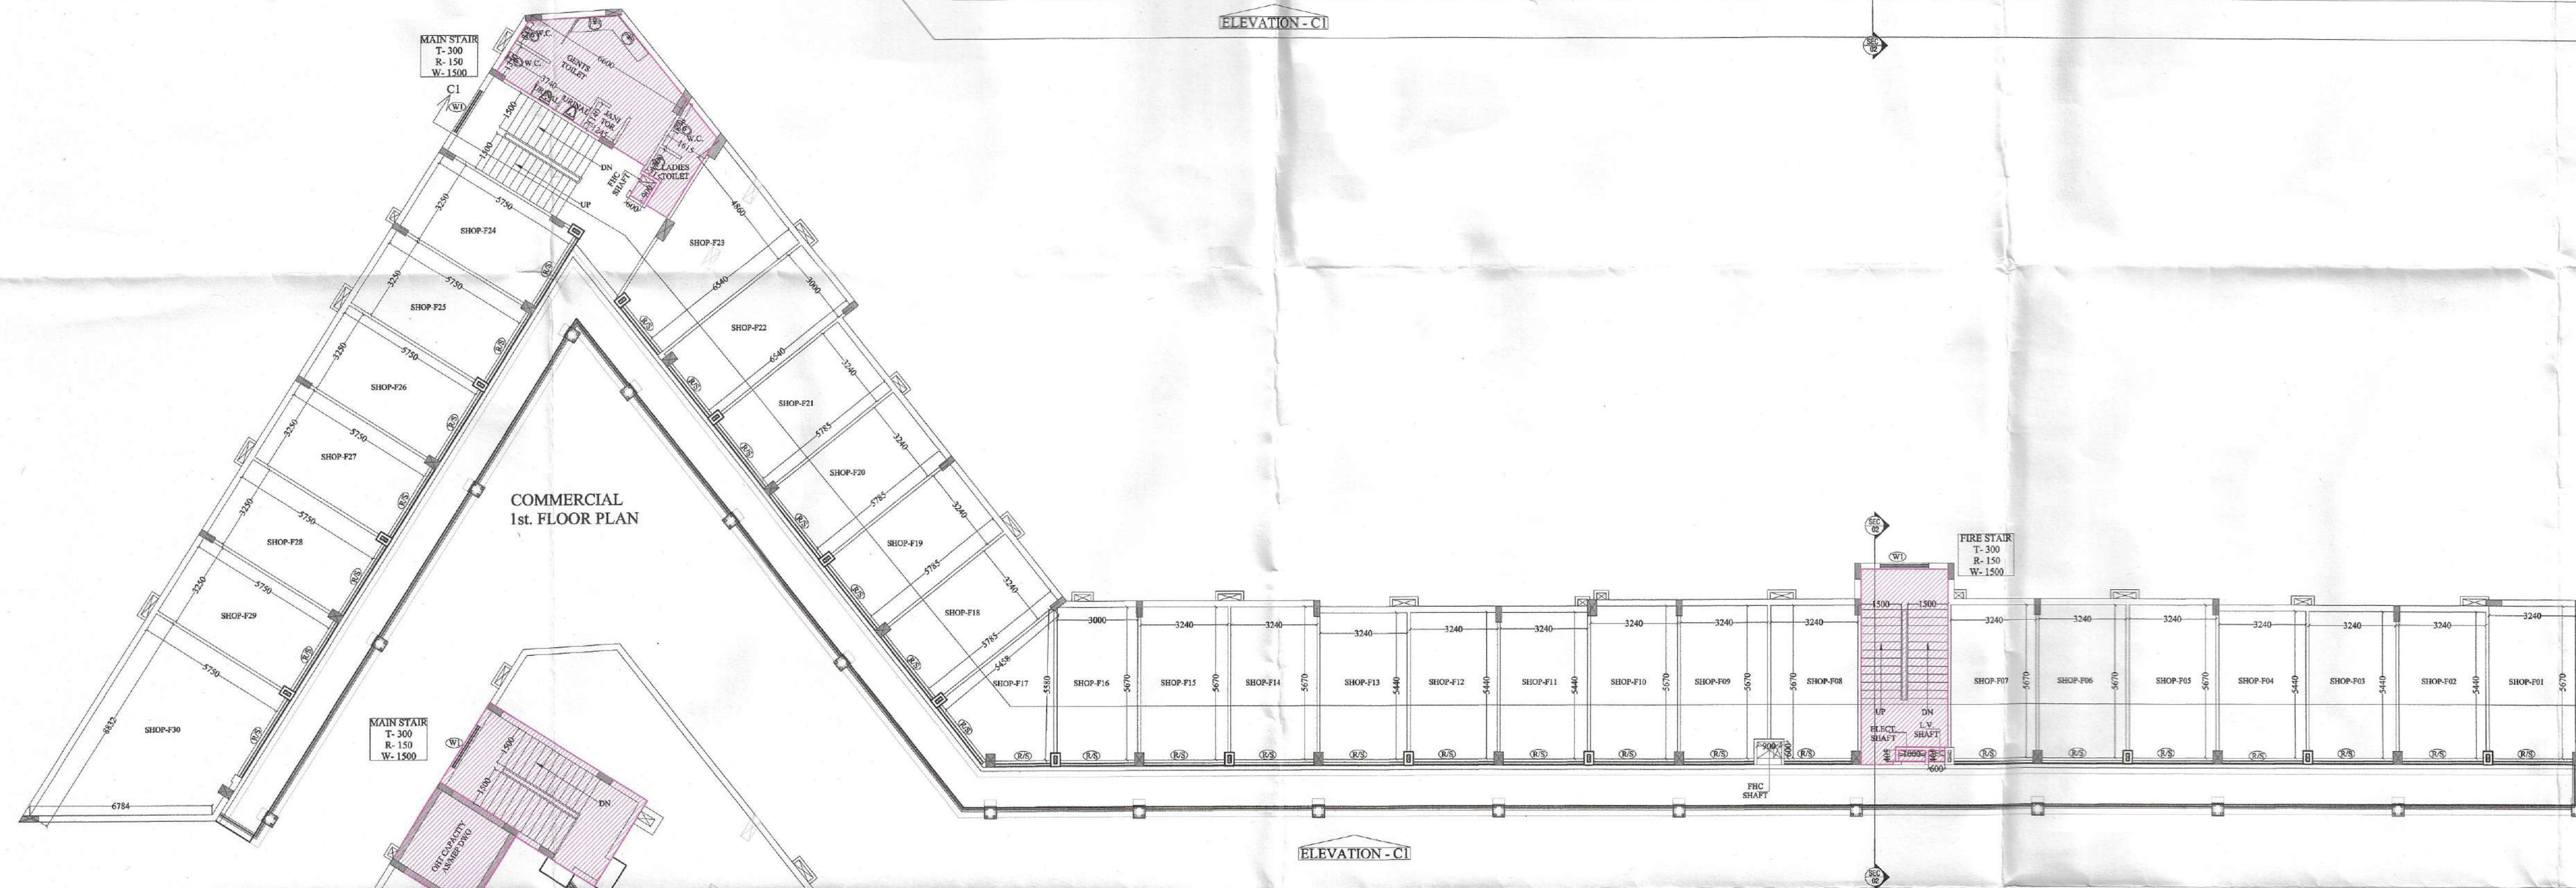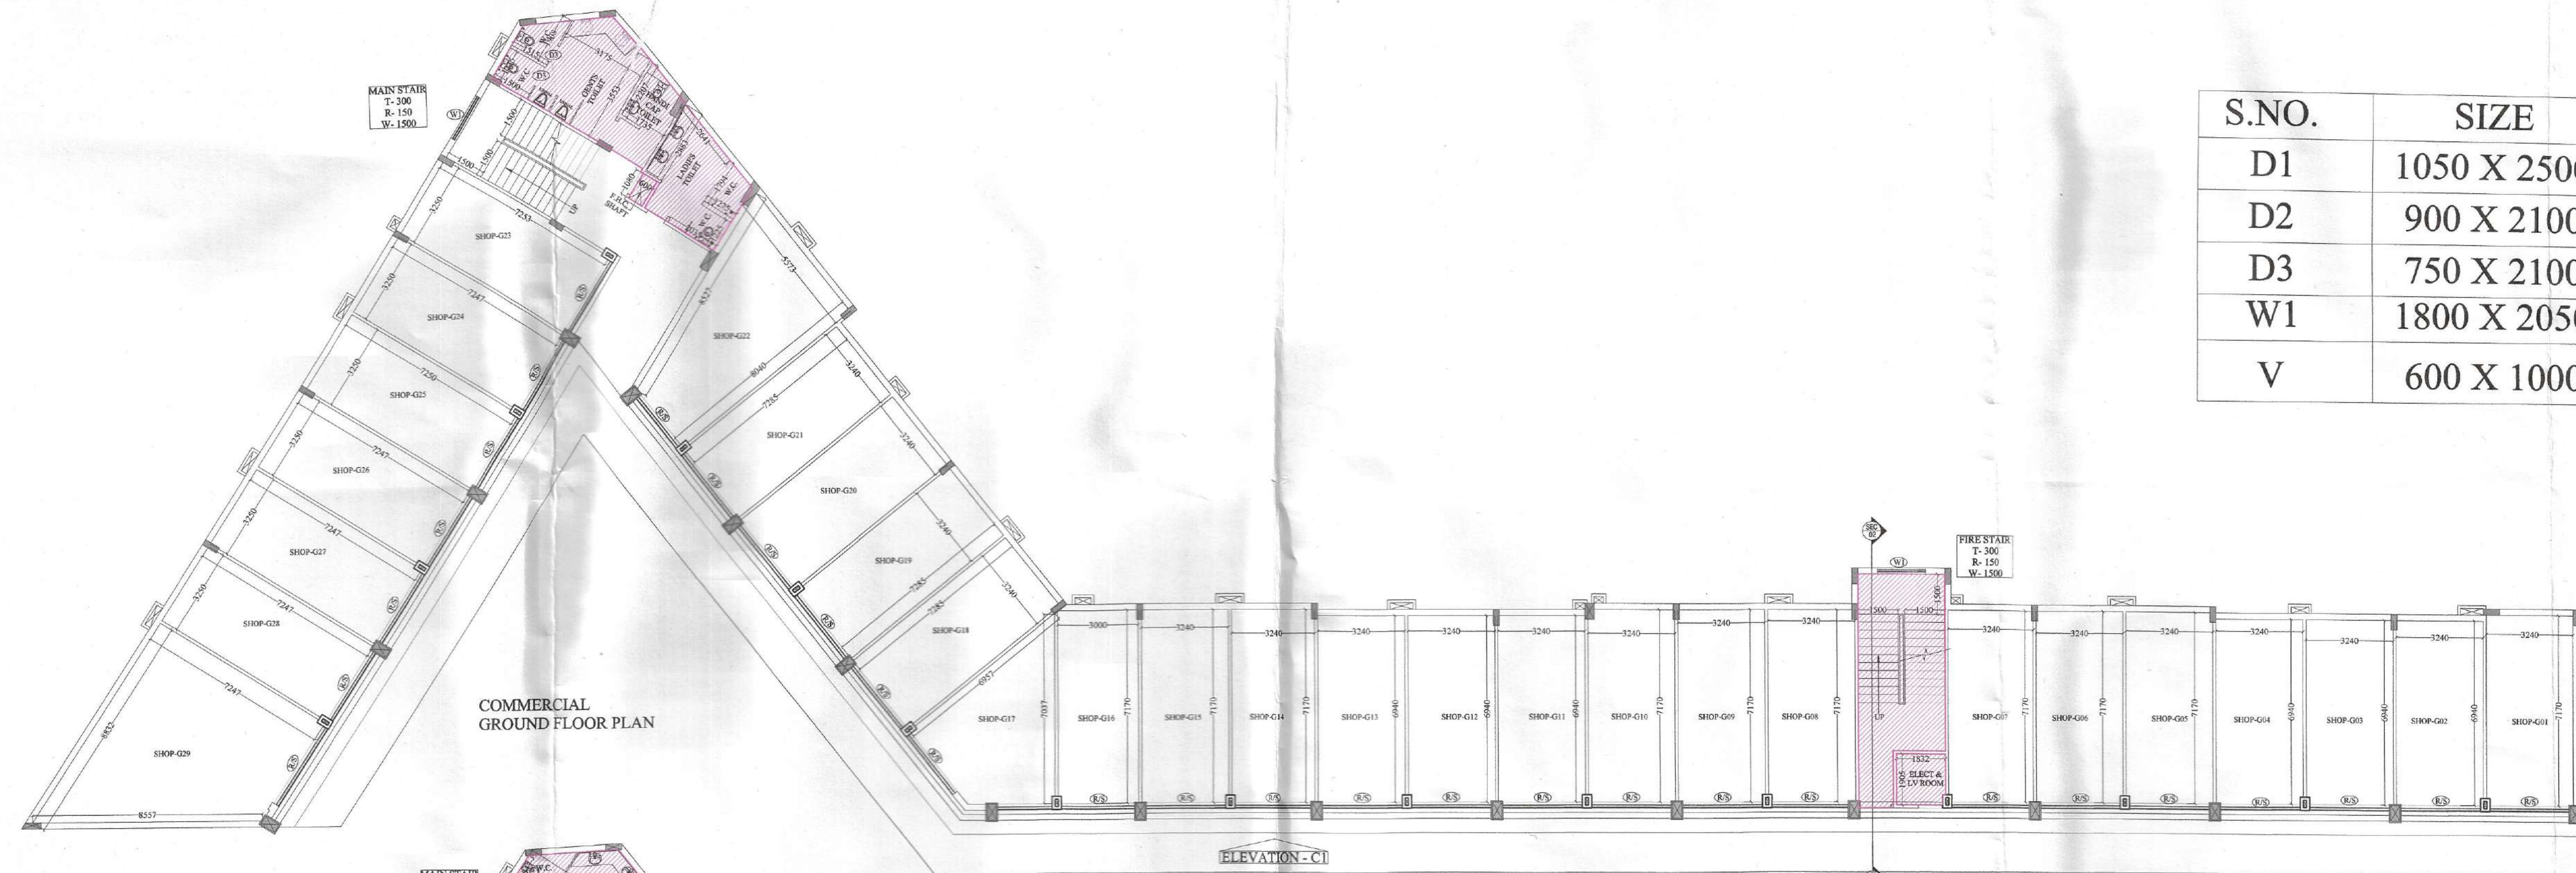

PROJECT :-
RESIDENTIAL COMPLEX
AT GREATER NOIDA
PLOT NO. GH-05 SECTOR - 16B

BUILDERS & PROMOTER :-
 S.J.P. INFRACON LTD.,
A-133, Sector 63, Noida

DRAWING TITLE :- COMMERCIAL - 01
GROUND TO 1st. FLOOR PLAN
TERRACE PLAN

DRAWN BY :- SANJAY
CHECKED BY :-
SCALE 1:150
DATED :-

For SJP INFRACON LTD.
Authorised Signatory

DAKSHAN SINGH
CA/89/12573

OWNER'S SIGN
ARCHITECT'S SIGN
COMM-01-01