


Greater Noida Industrial Dev. Authority
APPROVED
 Vide Letter No. 11/3/1/2017 Dated 26/12/2017
 Valid up to Dated 26/12/2017
 D.G.M. (Plg. & Arch.)
 Gen. Manager (Plg. & Arch.)
 Asstt. Arch. S.M. (Plg.)


Greater Noida Industrial Dev. Authority
REVISED SANCTION
 Being issued From Dated 26/12/2017
 Valid up to Dated 26/12/2017
 D.G.M. (Plg.)
 Gen. Manager (Plg. & Arch.)
 Asstt. Arch. S.M. (Plg.)

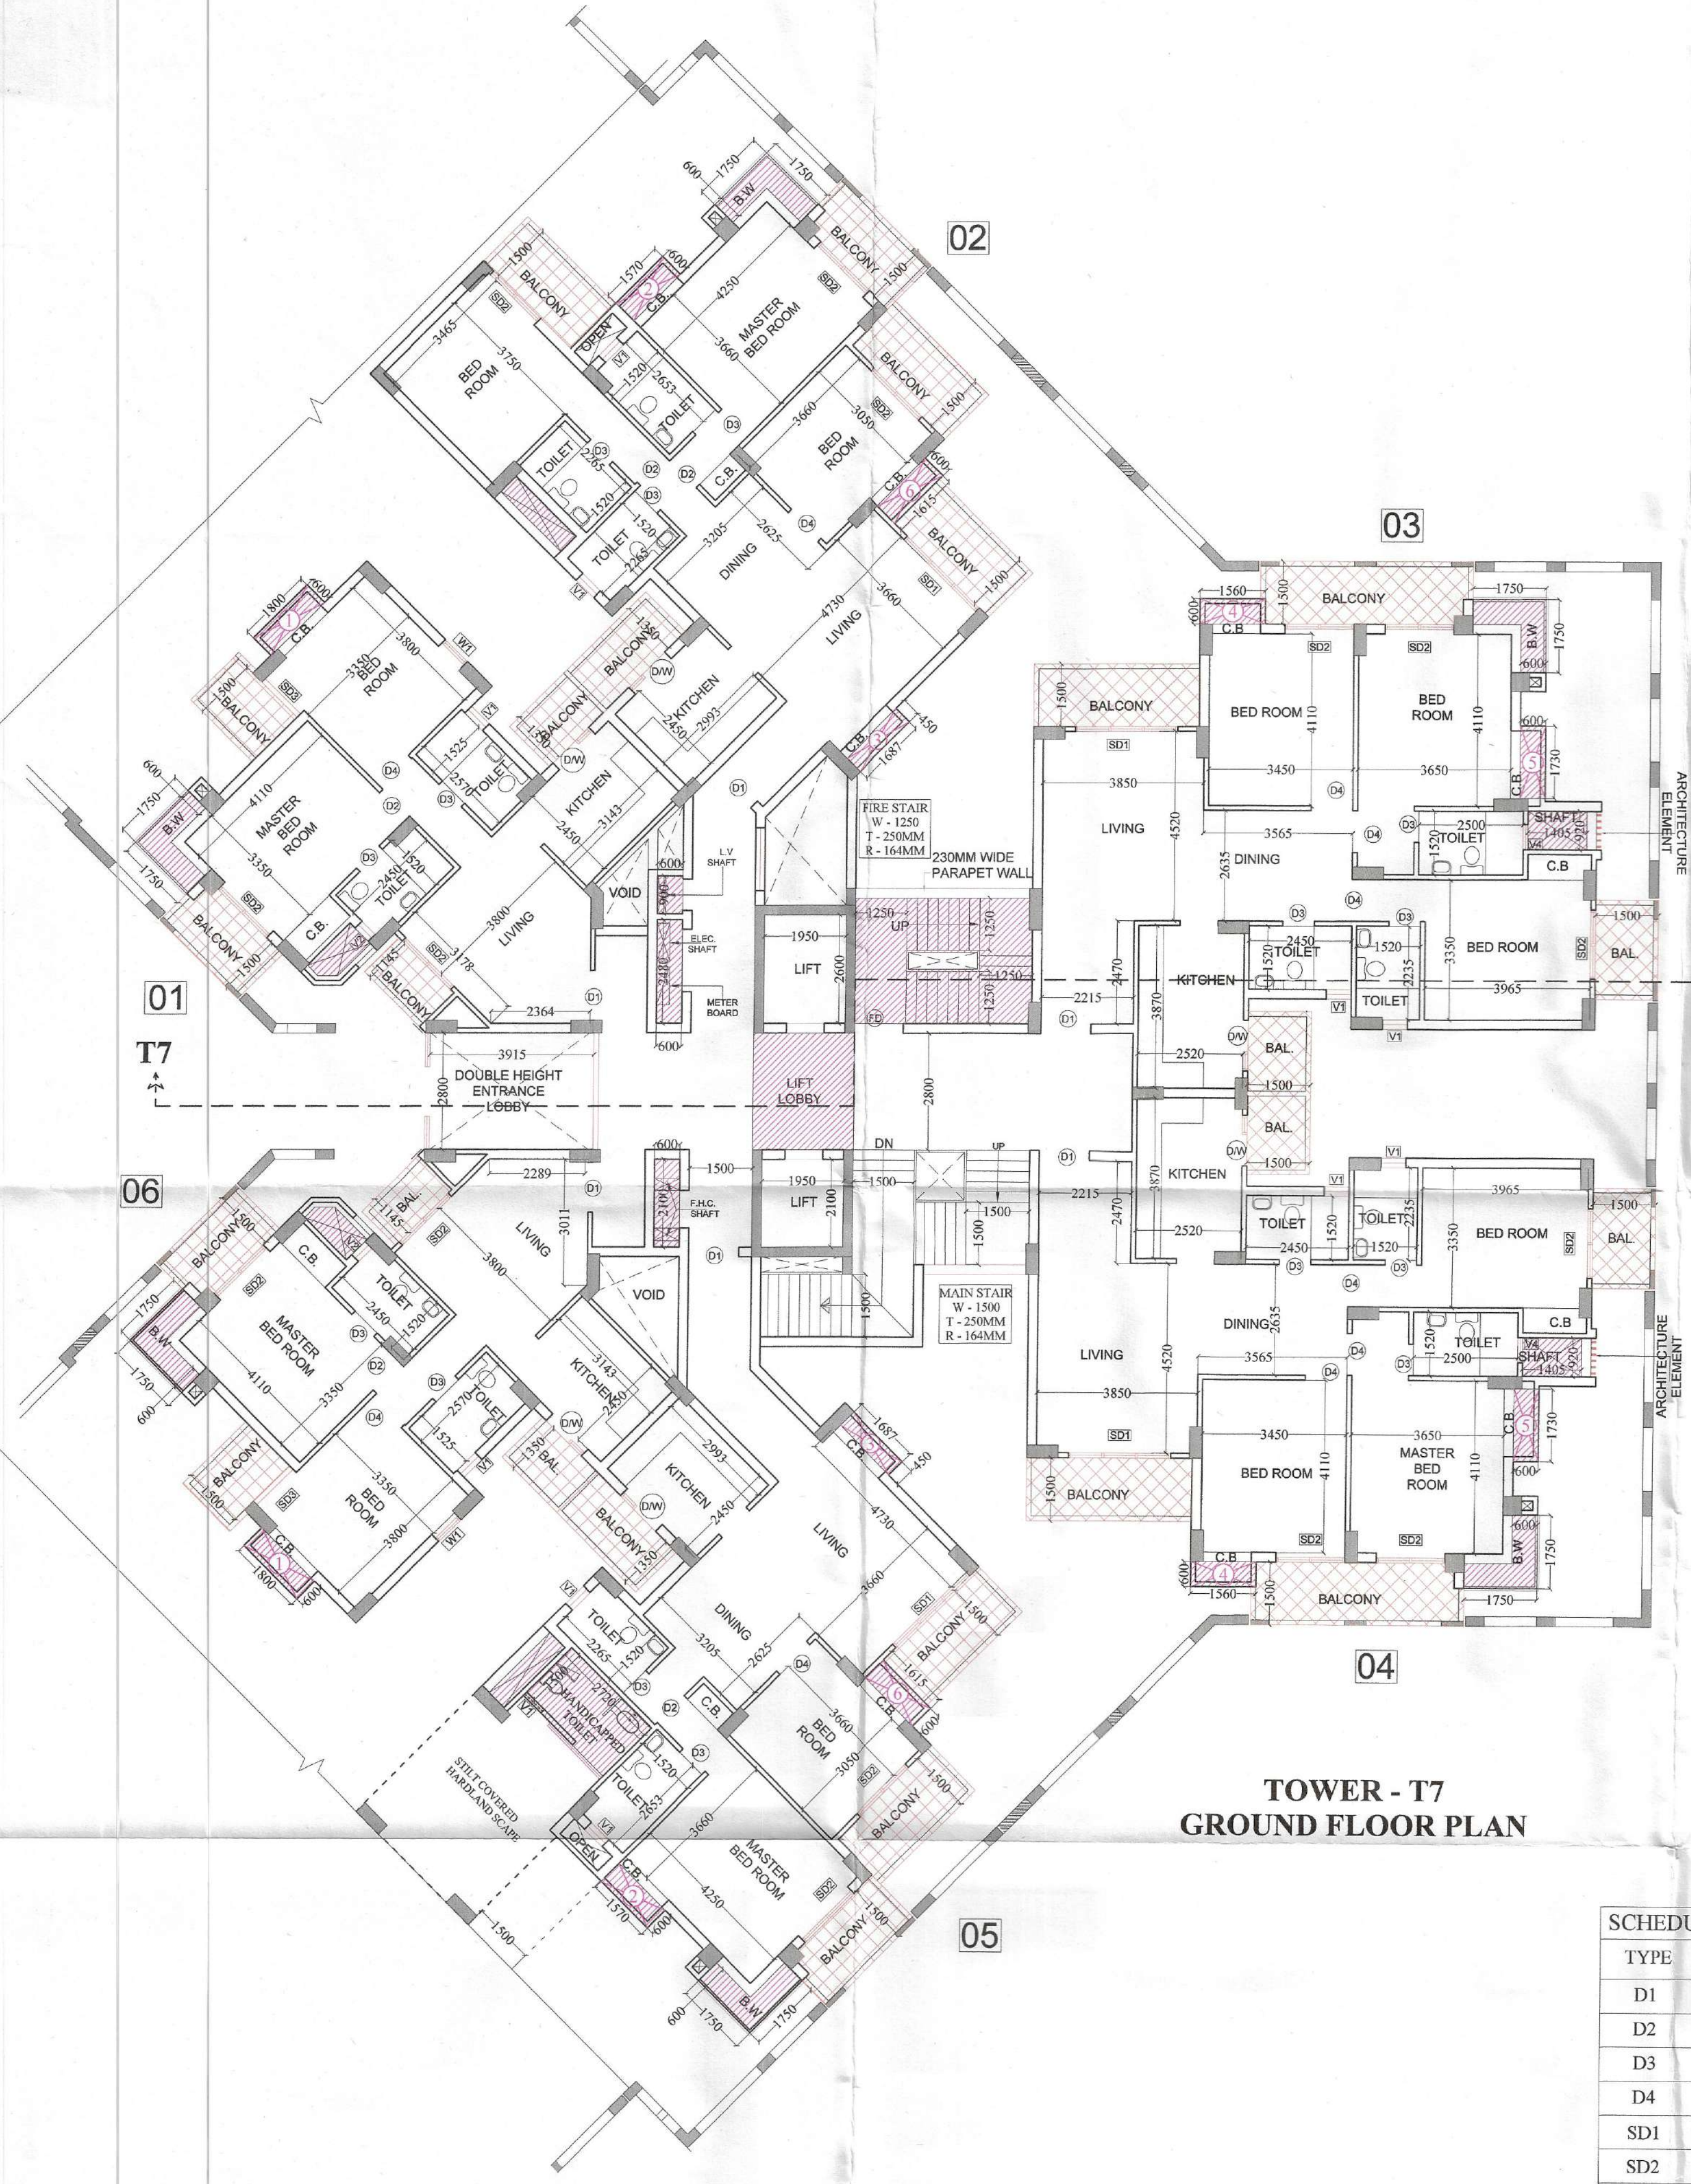

**TOWER - T7
GROUND FLOOR PLAN**

SCHEDULE OF DOOR & WINDOW

TYPE	SIZE	CILL LVL.	LINTEL LVL.
D1	1200 X 2100	-----	2500
D2	900 X 2100	-----	2500
D3	750 X 2100	-----	2100
D4	1000 X 2100	-----	2100
SD1	2450 X 2500	-----	2500
SD2	1650 X 2500	-----	2500
SD3	1200 X 2500	-----	2500
W1	750 X 1350	1150	2500
V1	600 X 1000	1500	2500
DW	1200 X 1350	1150	2500

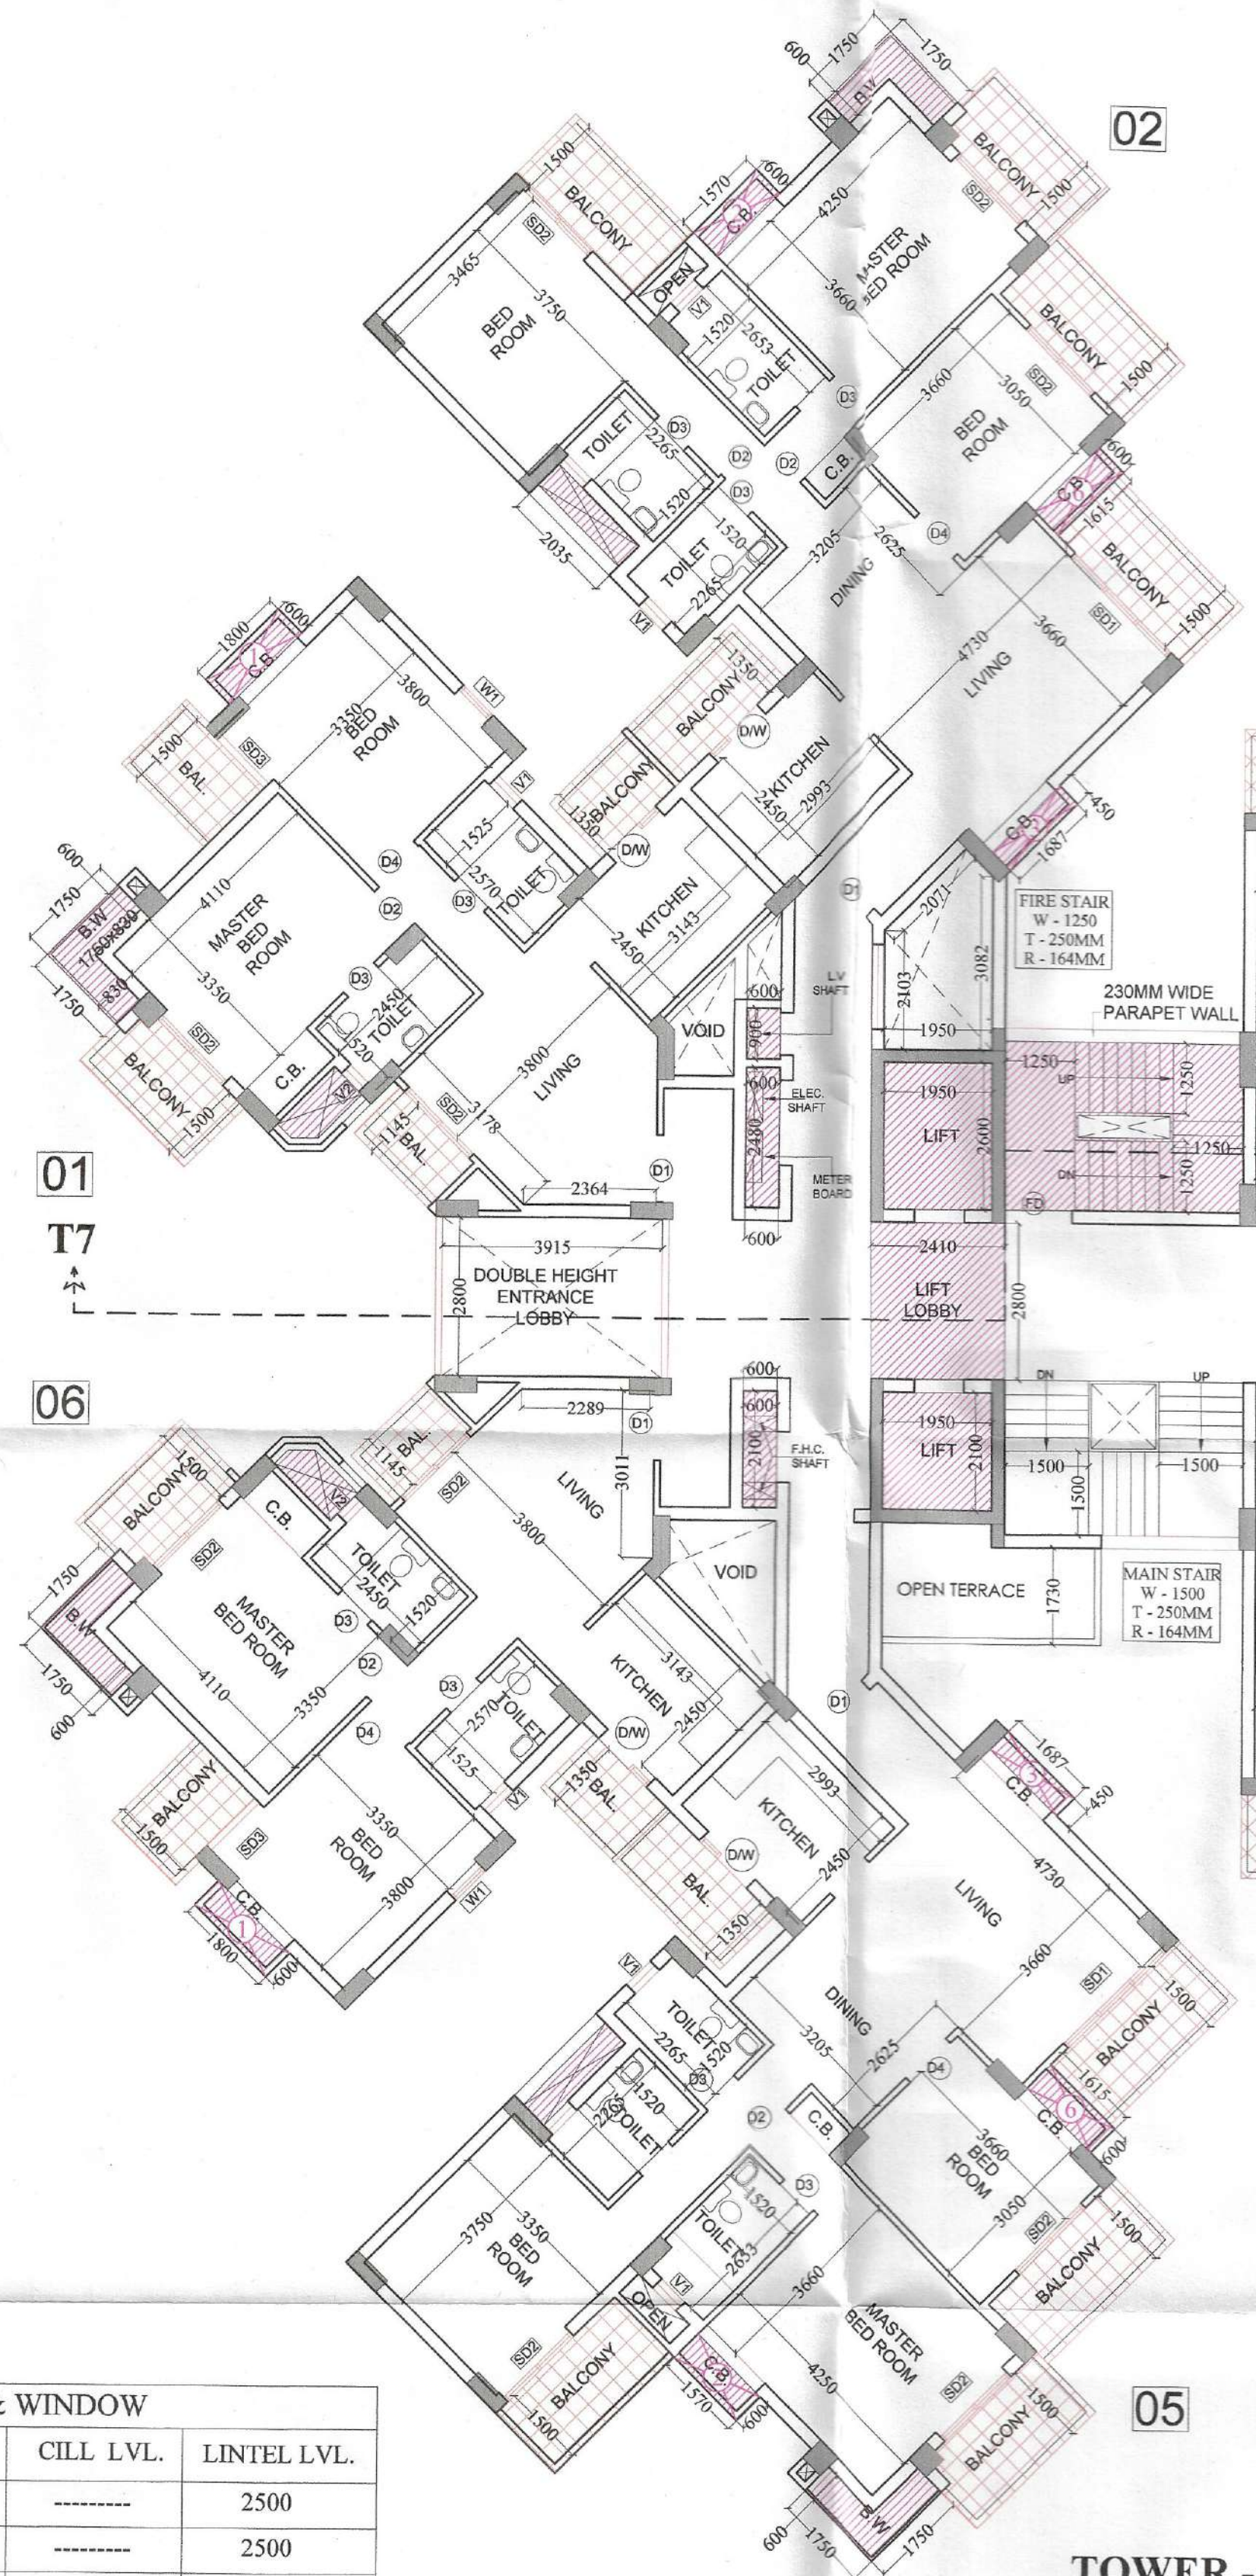

**TOWER - T7
1st. FLOOR PLAN**

PROJECT :-
 RESIDENTIAL COMPLEX
 AT GREATER NOIDA
 PLOT NO. GH-05 SECTOR - 16B

BUILDERS & PROMOTER :-
SHP GROUP
 S.J.P. INFRACON LTD.,
 A-133, Sector 63, Noida

DRAWING TITLE :- **TOWER-T7**
GROUND FLOOR PLAN
1st. FLOOR PLAN

DRAWN BY :-
 SANJAY

CHECKED BY :-
 SCALE
 1 : 100

DATED :-

For SJP INFRACON LTD.
 Author's Signatory

DARSHAN SINGH
 CA/89/12573

ARCHITECT'S SIGN.
 OWNER'S SIGN
 DRG.No. -17-1