



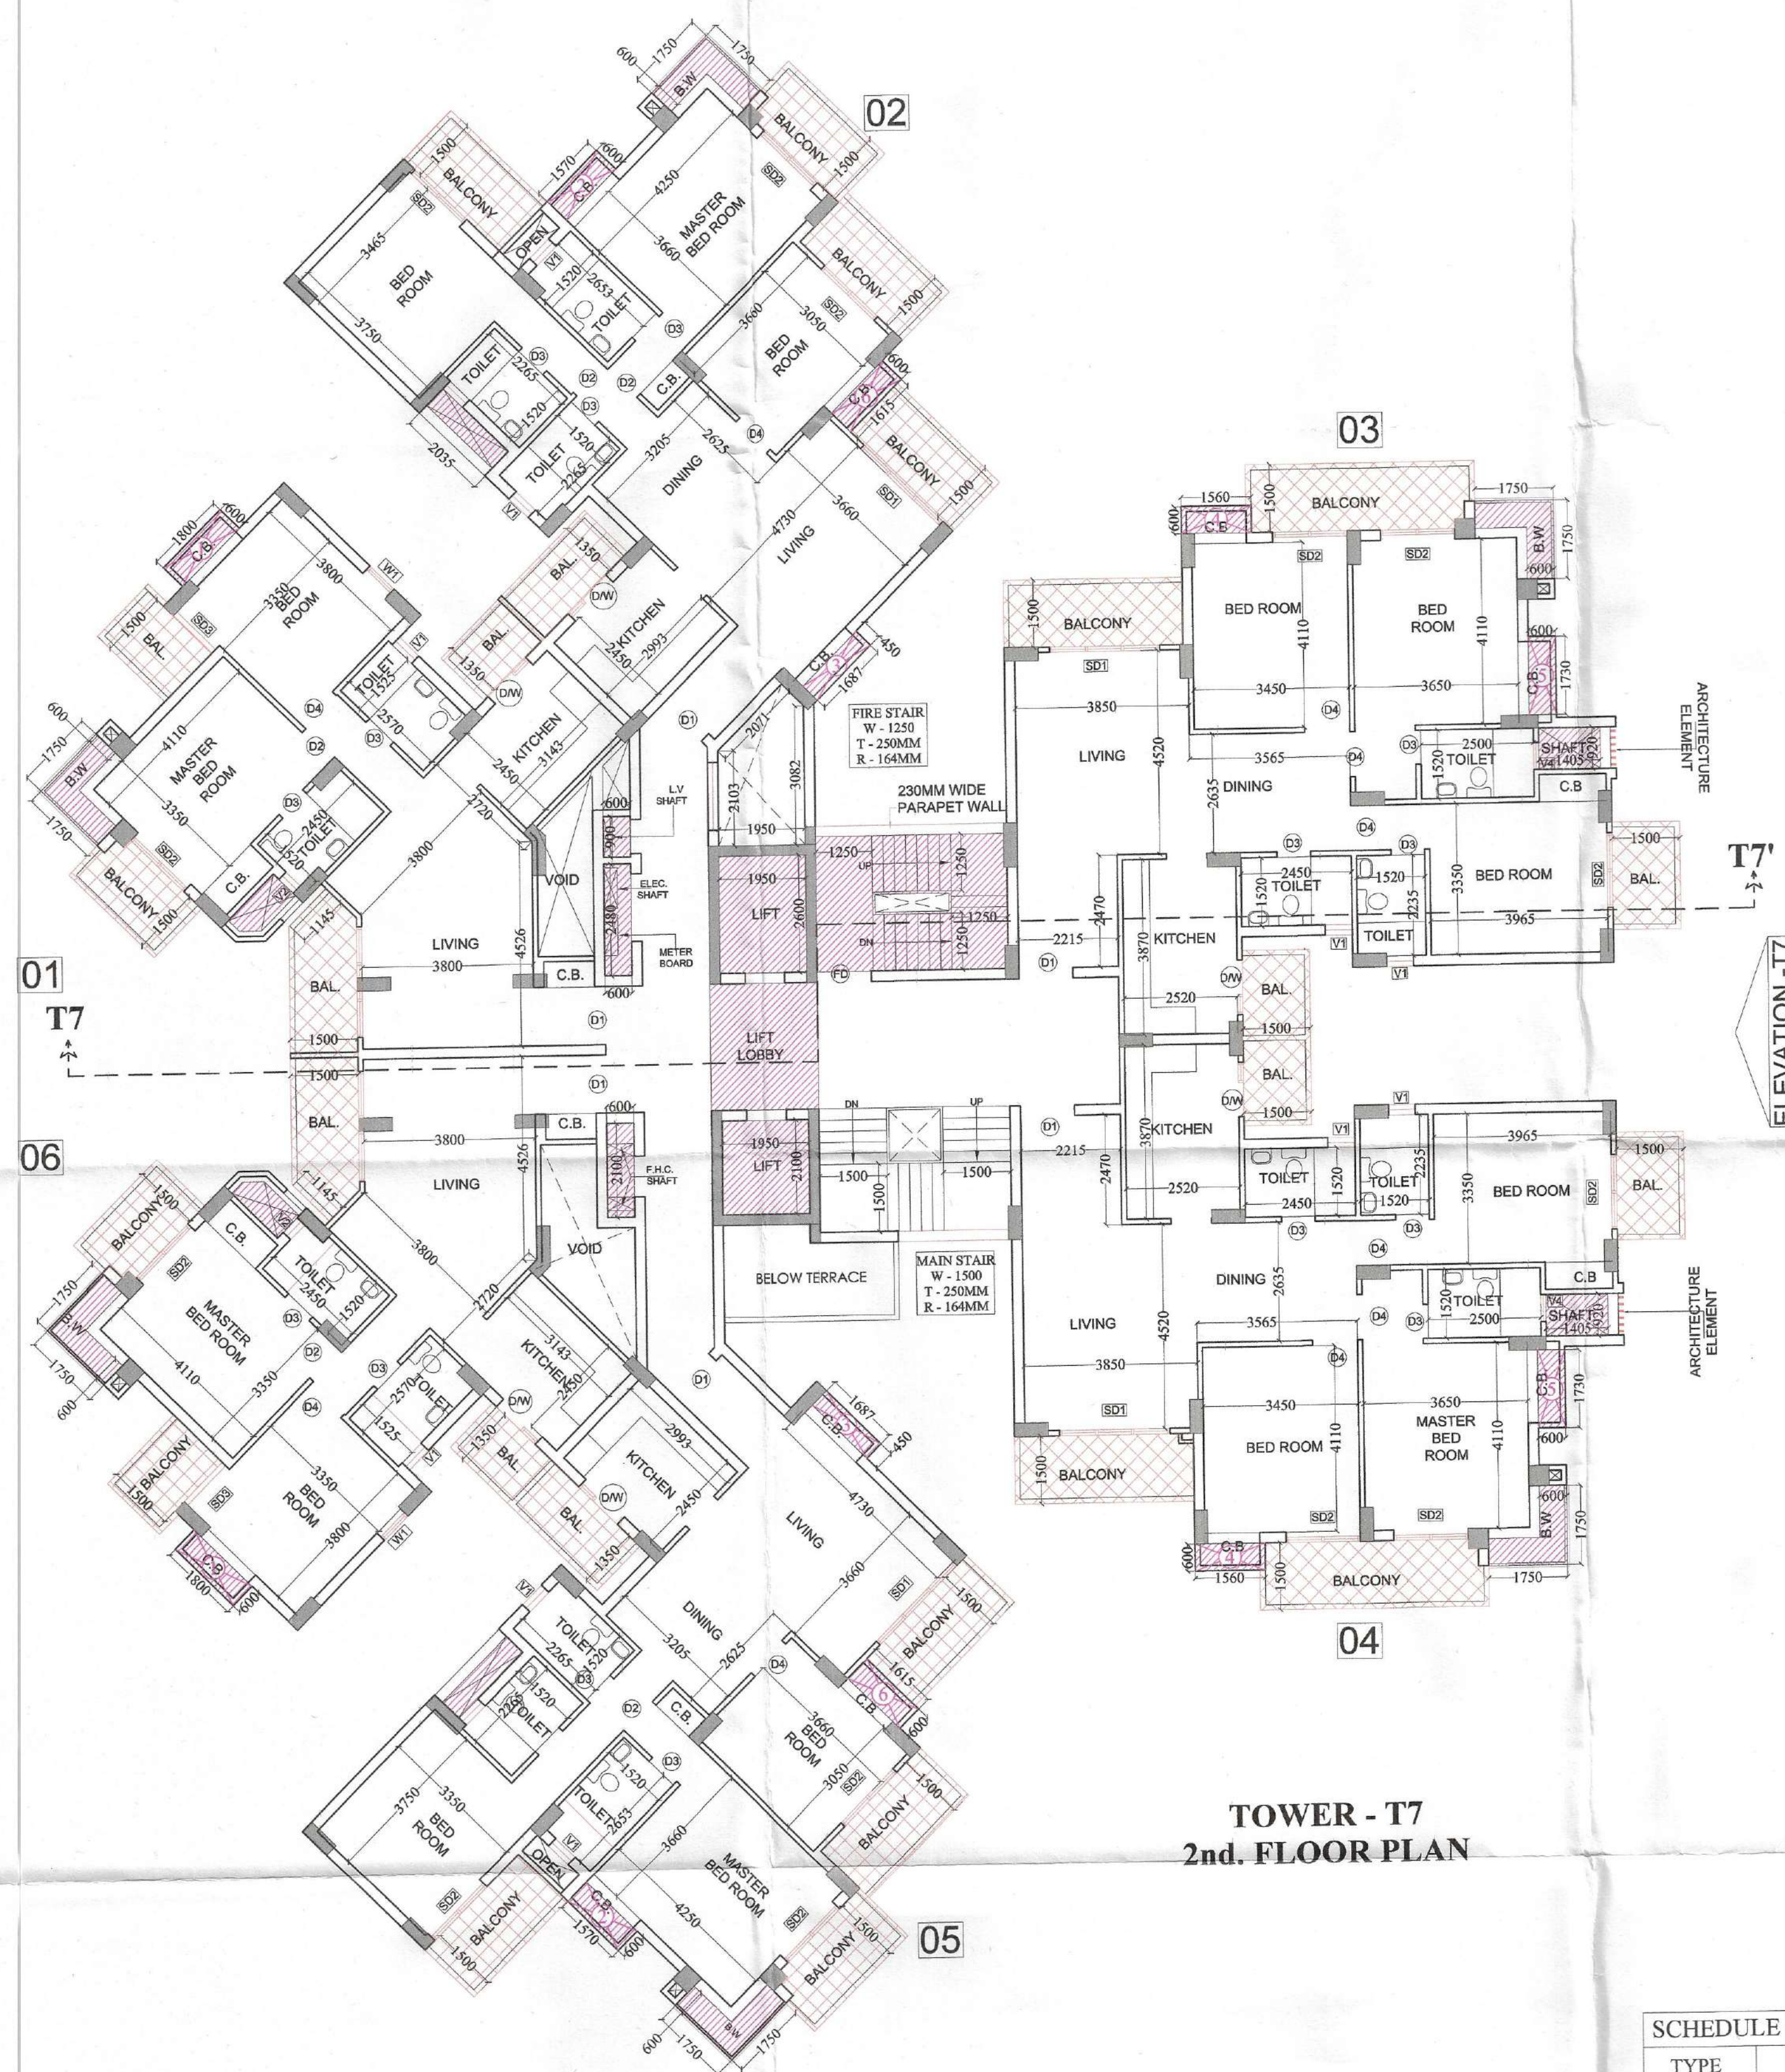

TOWER - T7
2nd. FLOOR PLAN

SCHEDULE OF DOOR & WINDOW			
TYPE	SIZE	CILL LVL.	LINTEL LVL.
D1	1200 X 2100	-----	2500
D2	900 X 2100	-----	2500
D3	750 X 2100	-----	2100
D4	1000 X 2100	-----	2100
SD1	2450 X 2500	-----	2500
SD2	1650 X 2500	-----	2500
SD3	1200 X 2500	-----	2500
W1	750 X 1350	1150	2500
V1	600 X 1000	1500	2500
DW	1200 X 1350	1150	2500

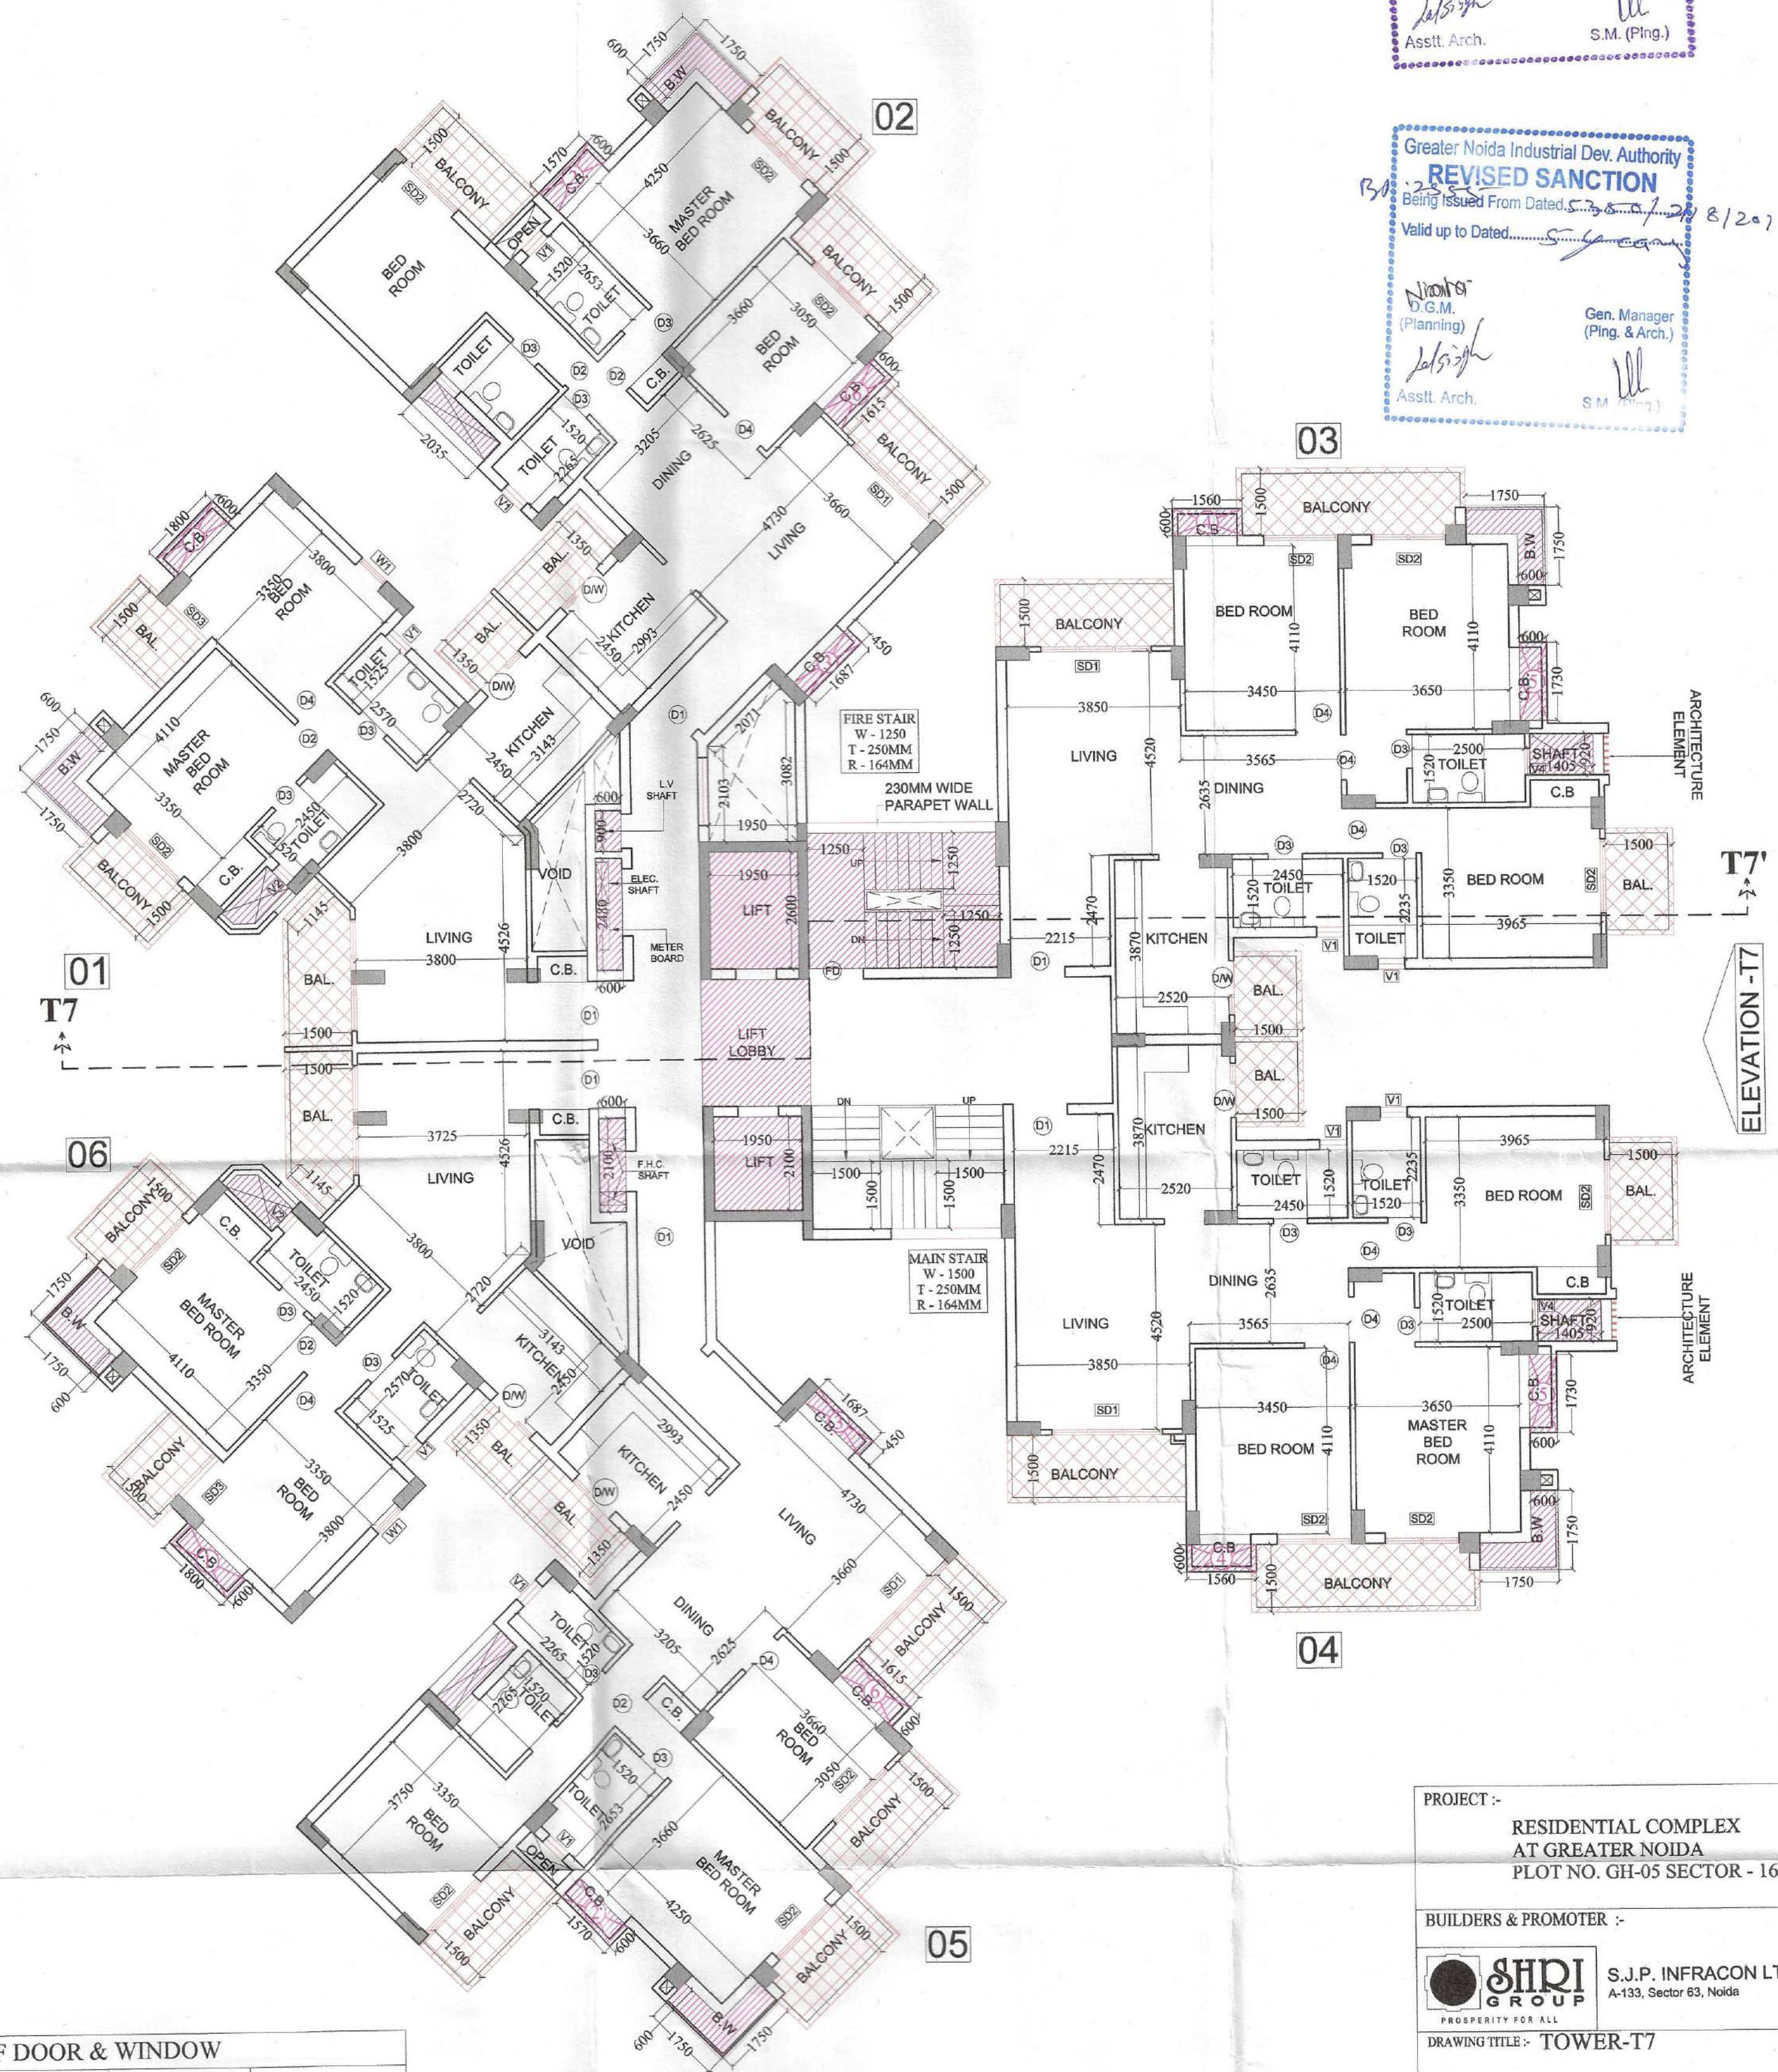

TOWER - T7
3rd. TO 19th. FLOOR PLAN

PROJECT :-
RESIDENTIAL COMPLEX
AT GREATER NOIDA
PLOT NO. GH-05 SECTOR - 16B

BUILDERS & PROMOTER :-
SHDI GROUP
S.J.P. INFRACON LTD.,
 A-133, Sector 83, Noida

DRAWING TITLE :- **TOWER-T7**
2nd. FLOOR PLAN
3rd. TO 19th. FLOOR PLAN

DRAWN BY :- CHECKED BY :- SCALE: 1 : 100 DATED :-

For S.J.P. INFRACON LTD.
 Authorized Signatory
DARSHAN SINGH
 CA/89/12573

OWNER'S SIGN
 ARCHITECT'S SIGN
 DRG.No. -T7-2