




Greater Noida Industrial Dev. Authority
Approved
Date: 23/01/2017
Project: Residential Complex at Greater Noida
Plot No. GH-05 Sector - 16B
Drawing No. T7-17
Scale: 1:150
Date: 18/01/2017
Gen. Manager (Pkg. & Arch.)
S.M. (Pkg.)

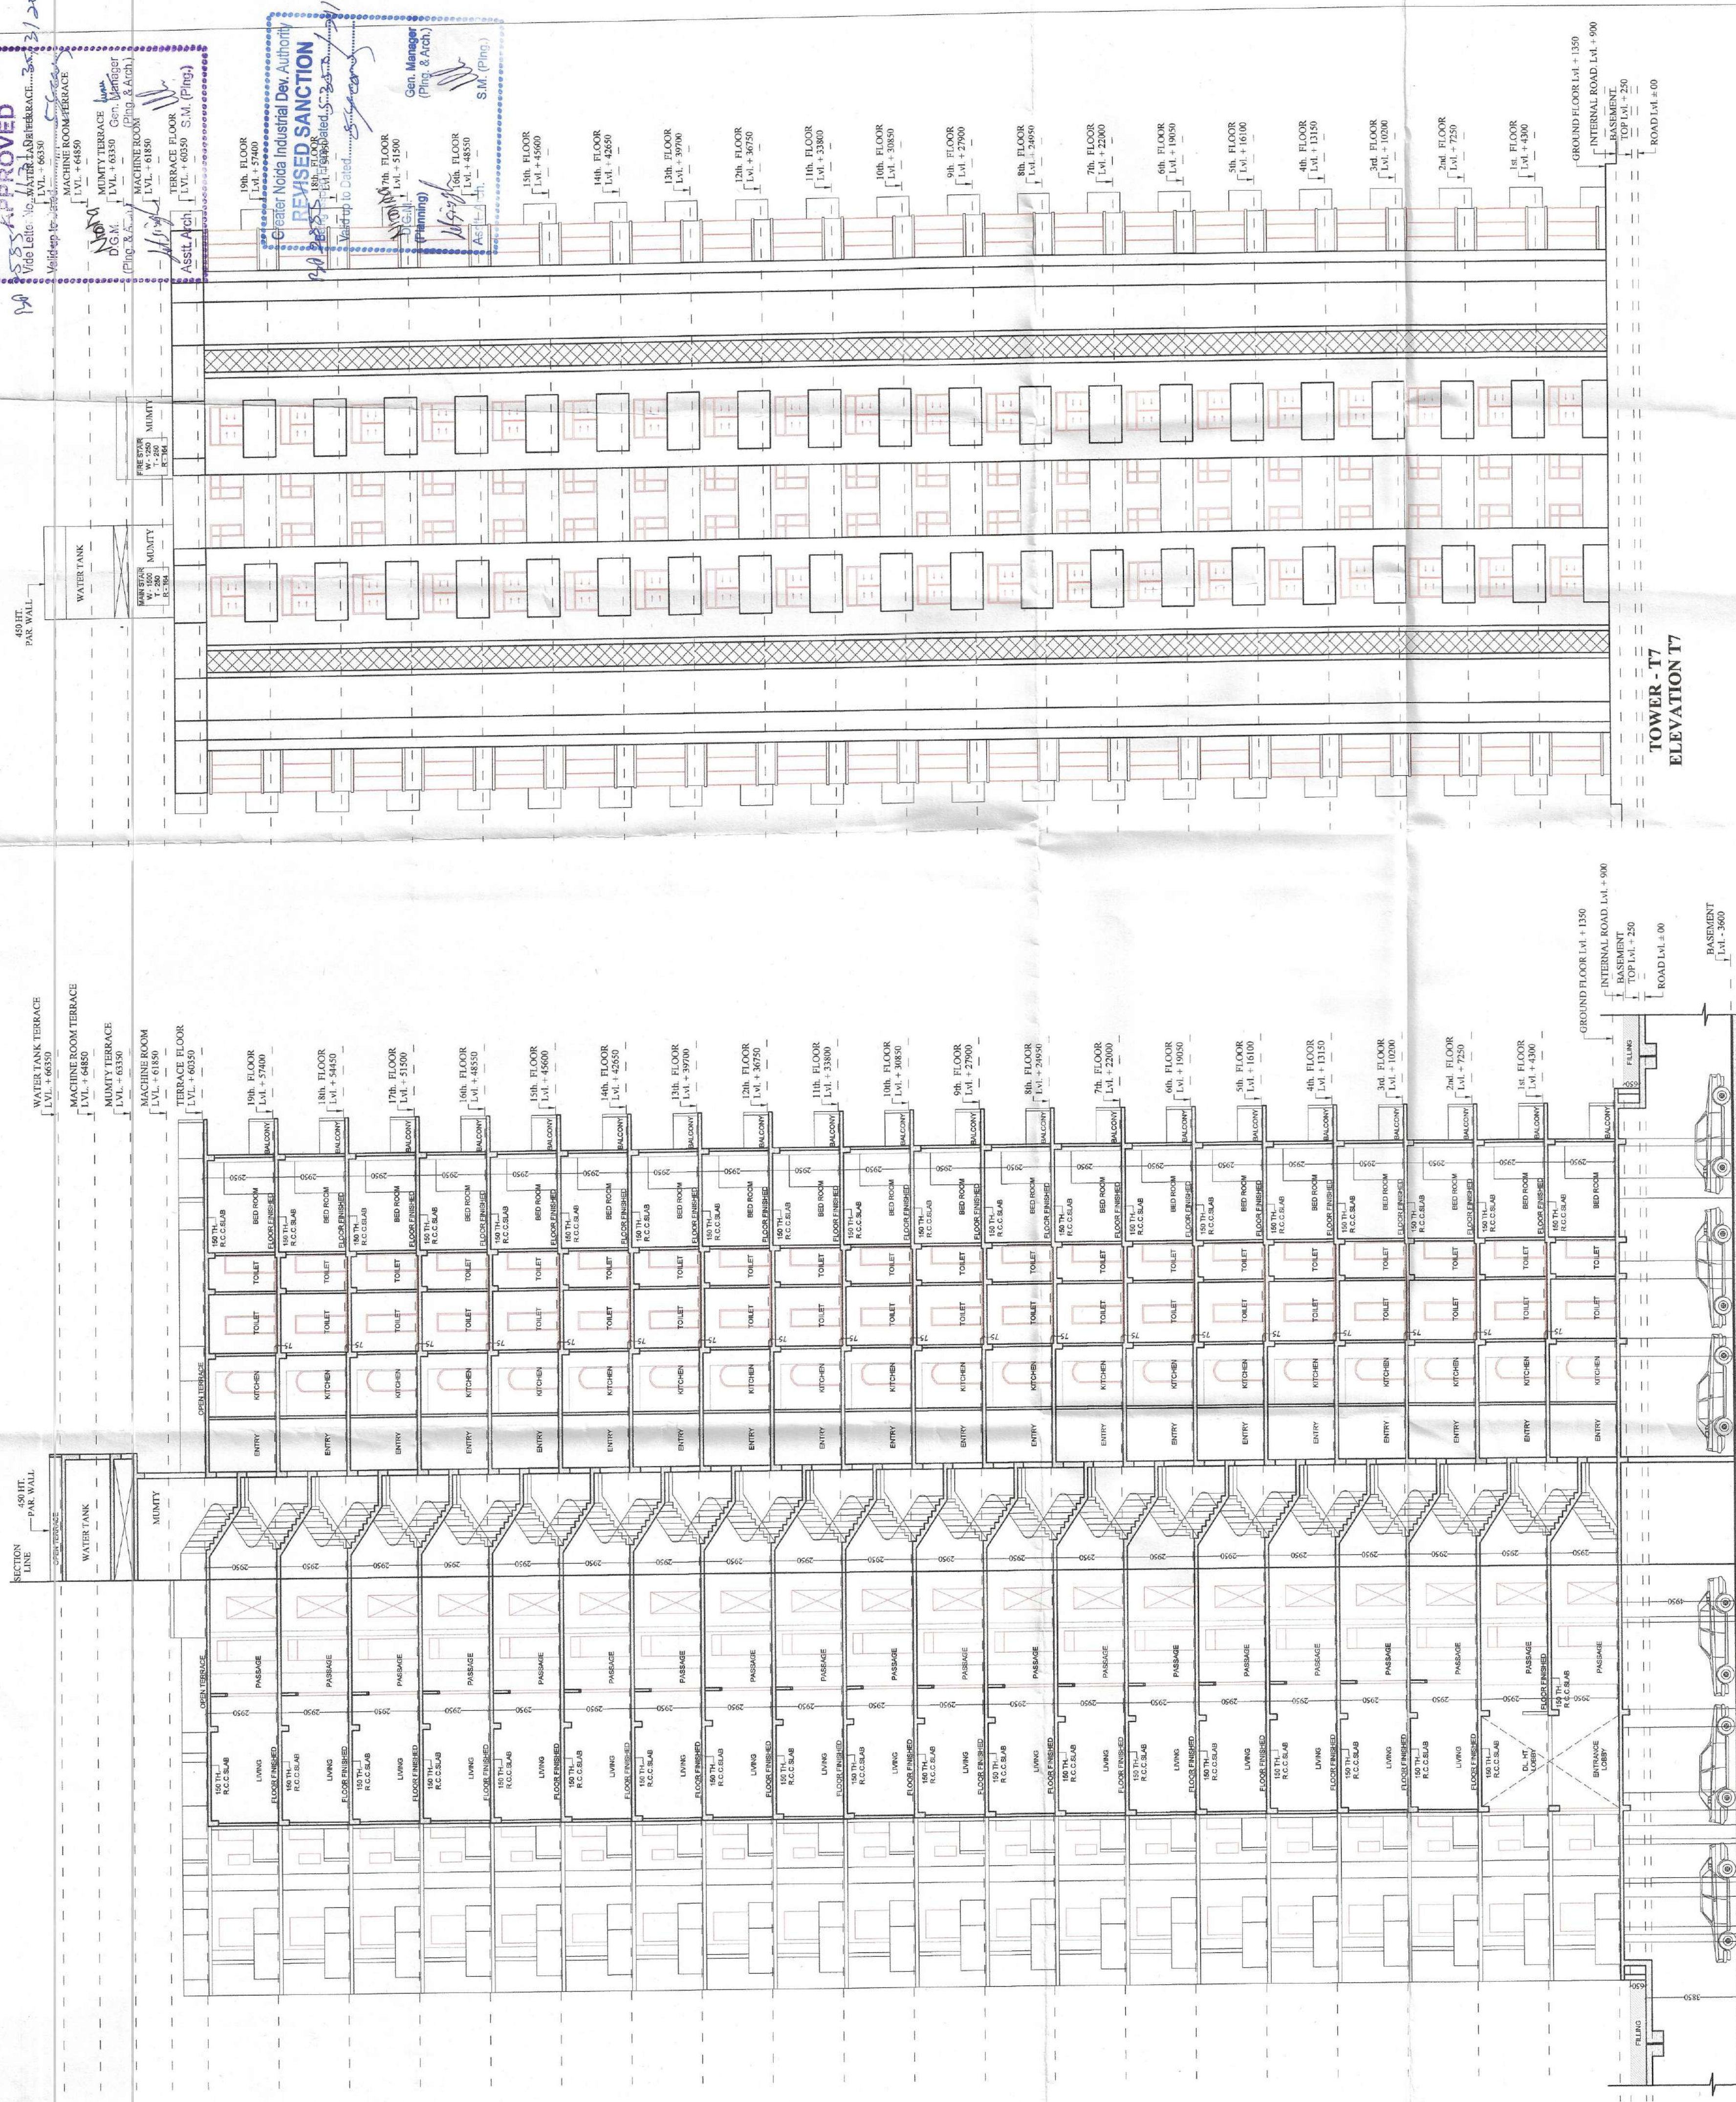


TOWER - T7
SECTION T7 - T7

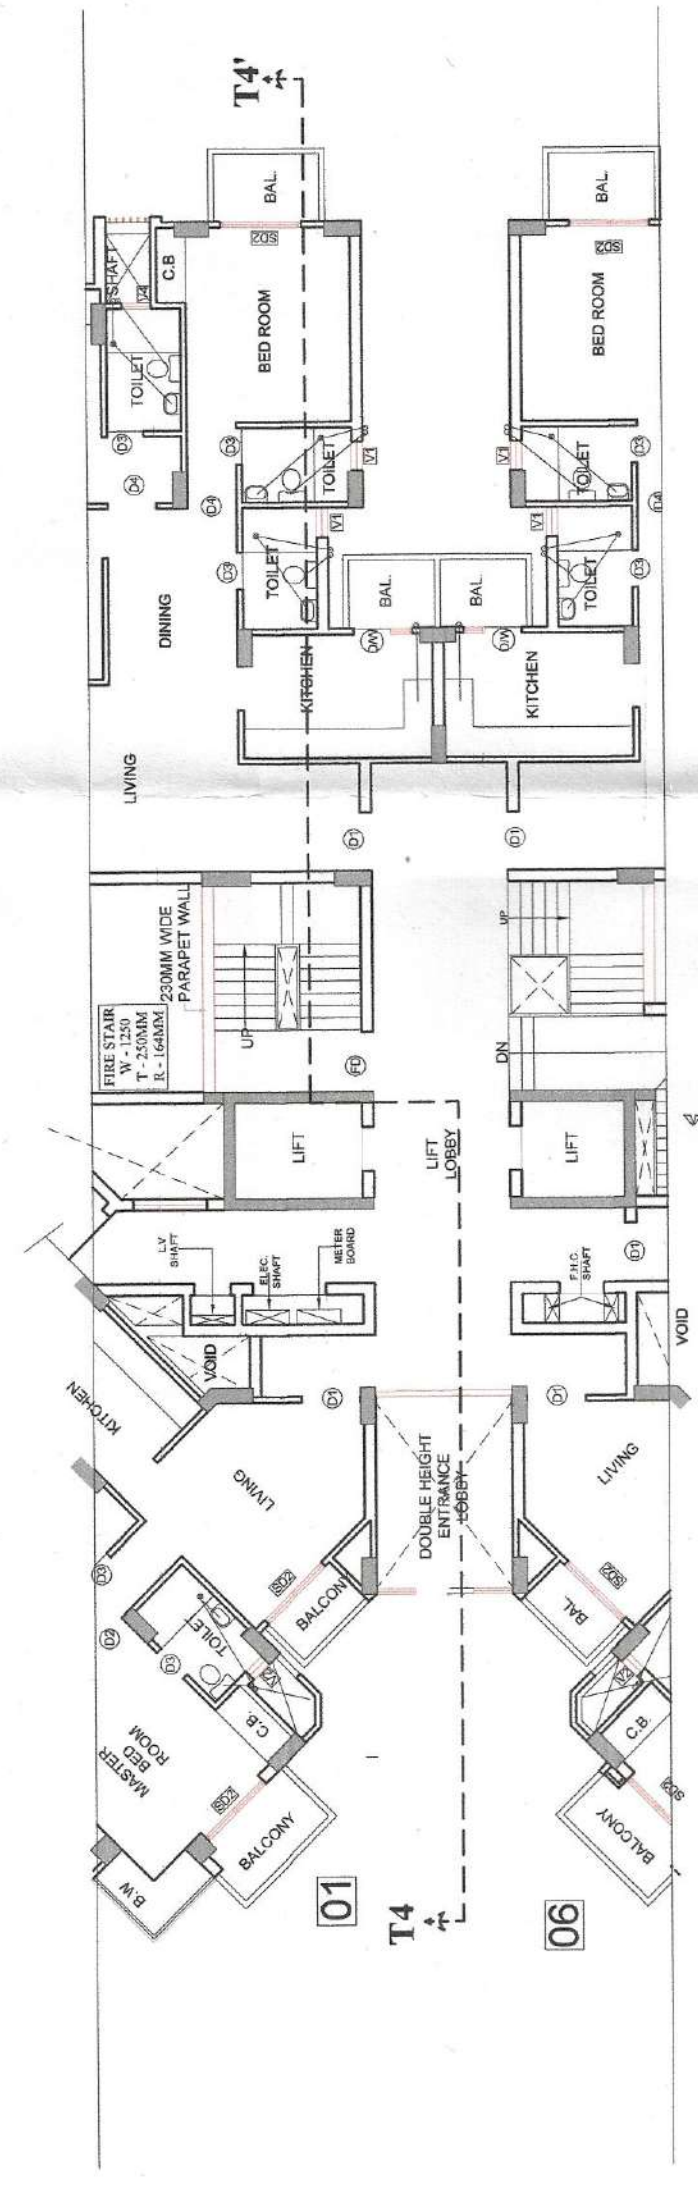


TOWER - T7
GROUND FLOOR PLAN

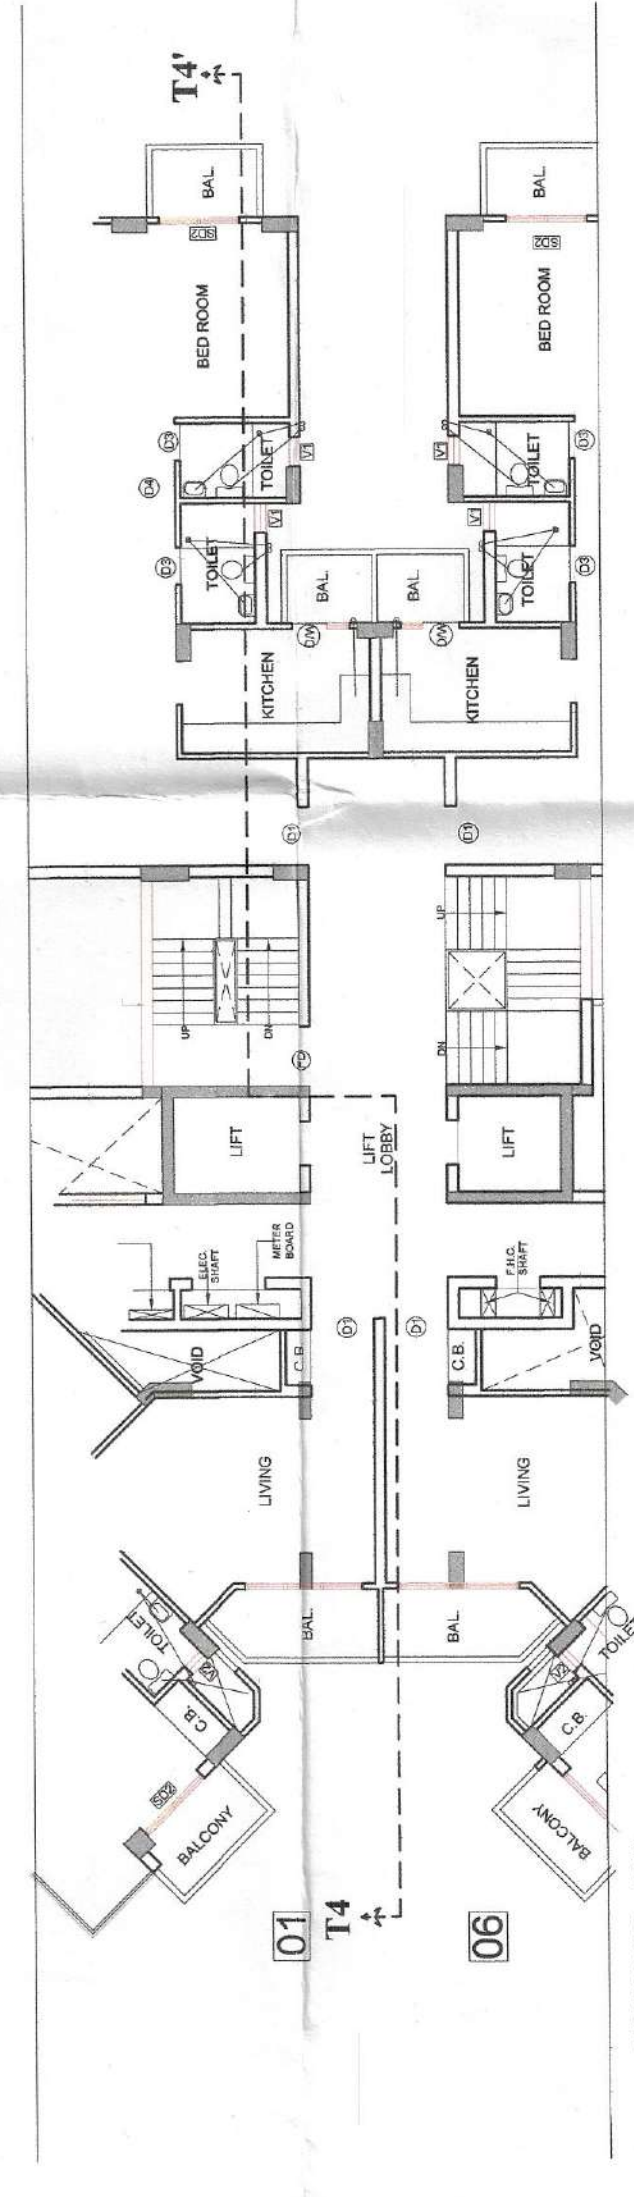

TOWER - T7
TYPICAL FLOOR PLAN

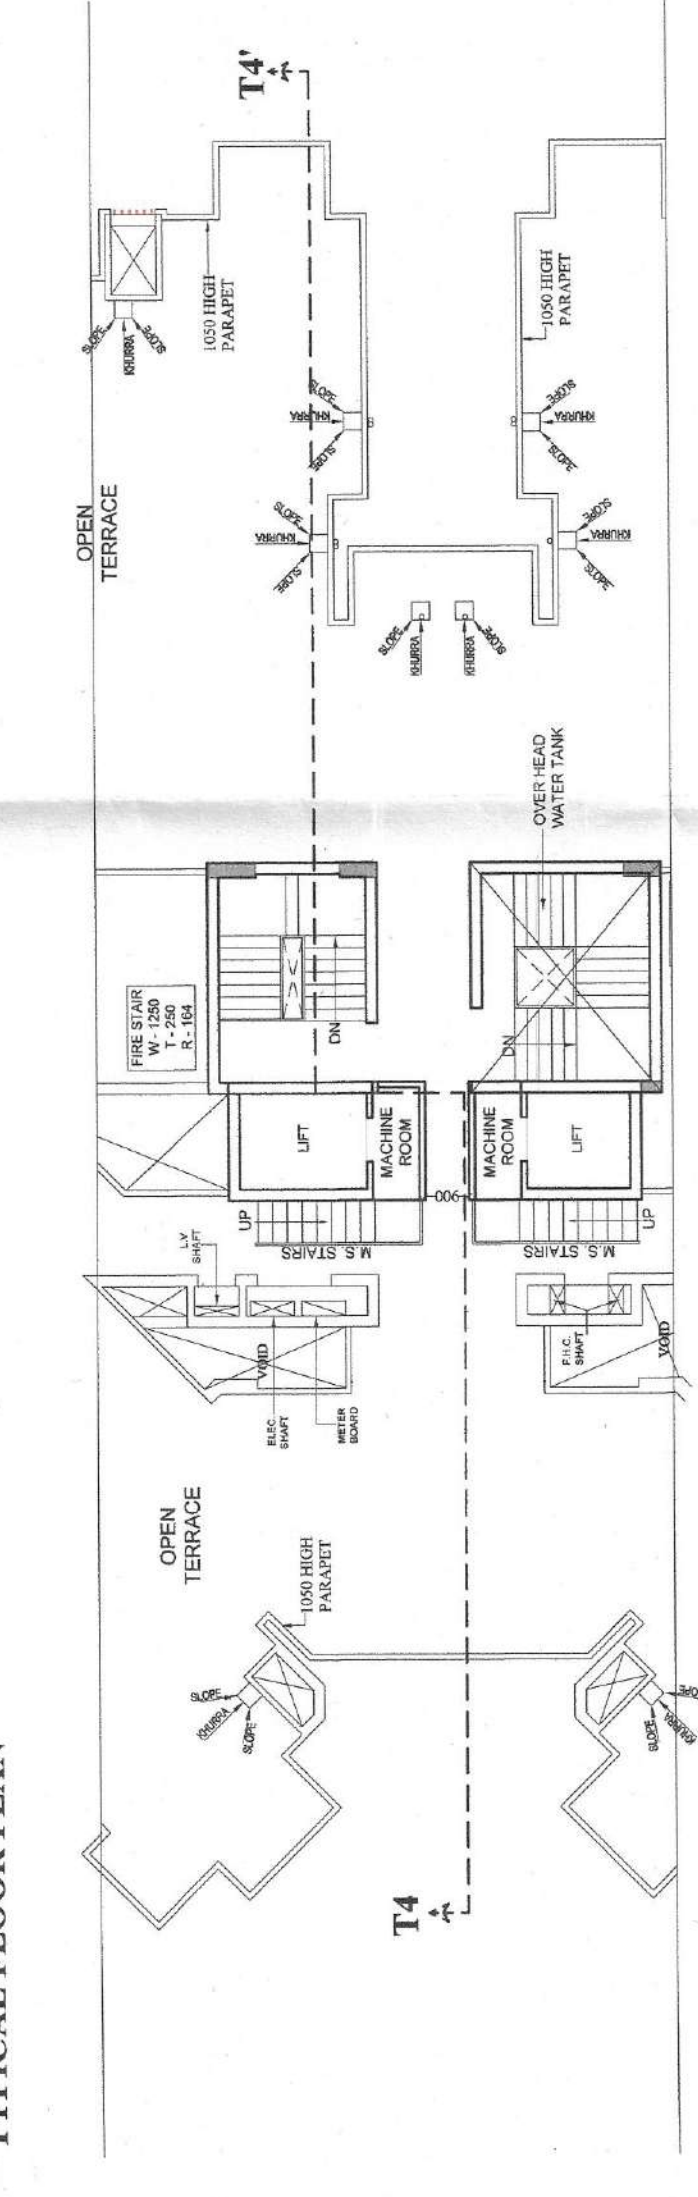

TOWER - T7
TERRACE FLOOR PLAN

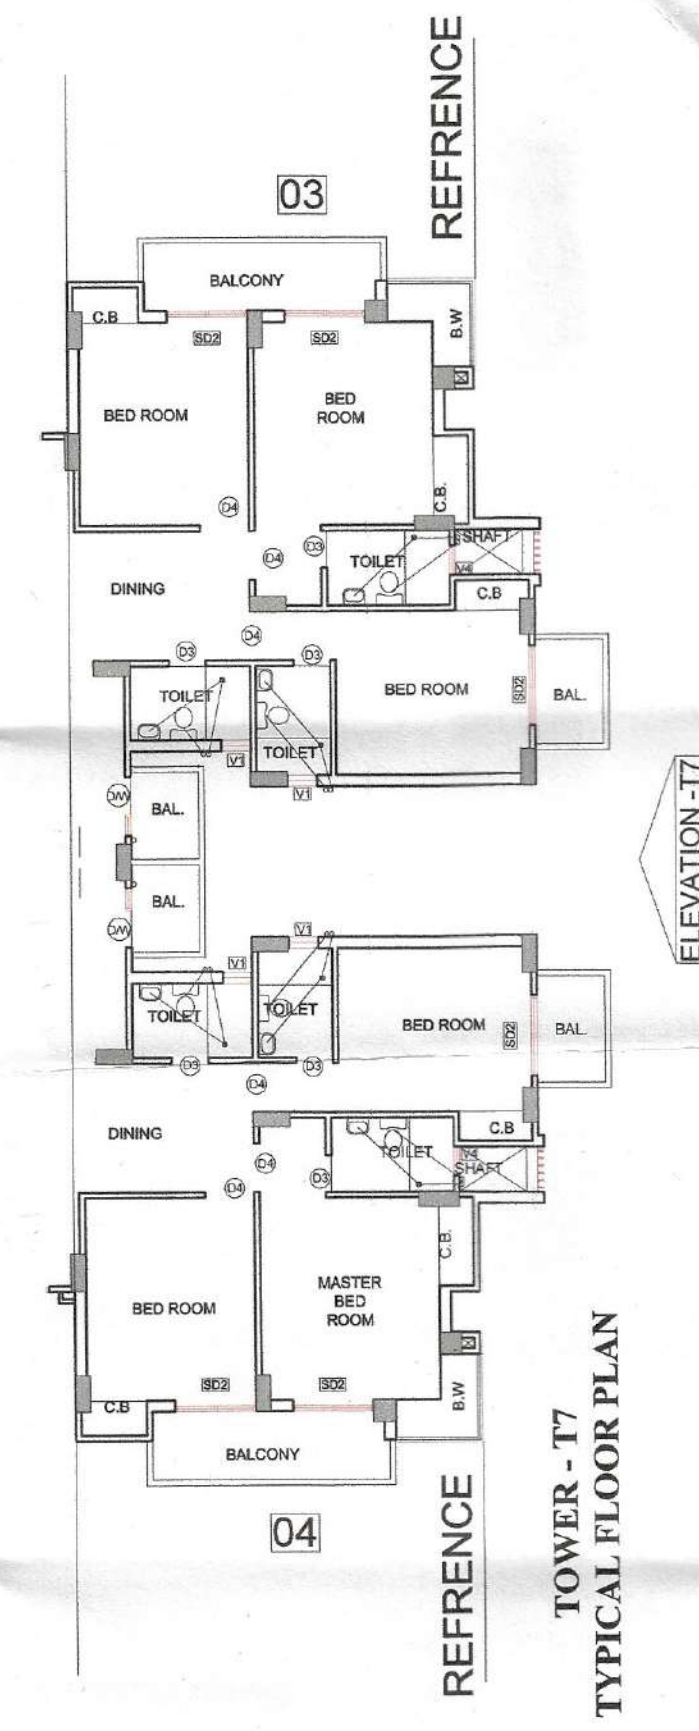

TOWER - T7
TYPICAL FLOOR PLAN

PROJECT -
RESIDENTIAL COMPLEX
AT GREATER NOIDA
PLOT NO. GH-05 SECTOR - 16B

BUILDERS & PROMOTER :-
S.P. INFRACON LTD.
A 100% Wholly Owned Indian Firm

DRAWING TITLE :-
TOWER - T7
SECTION - T7/T7
ELEVATION - T7

DRAWN BY :-
CHECKED BY :-
SCALE :-
DATE :-

For S.P. INFRACON LTD.
Authorized Signatory
DARSHAN SINGH
CA/8912573

ARCHITECT'S SIGN.
OWNERS SIGN
DRG. No. - T7-5