



ELEVATION -T8

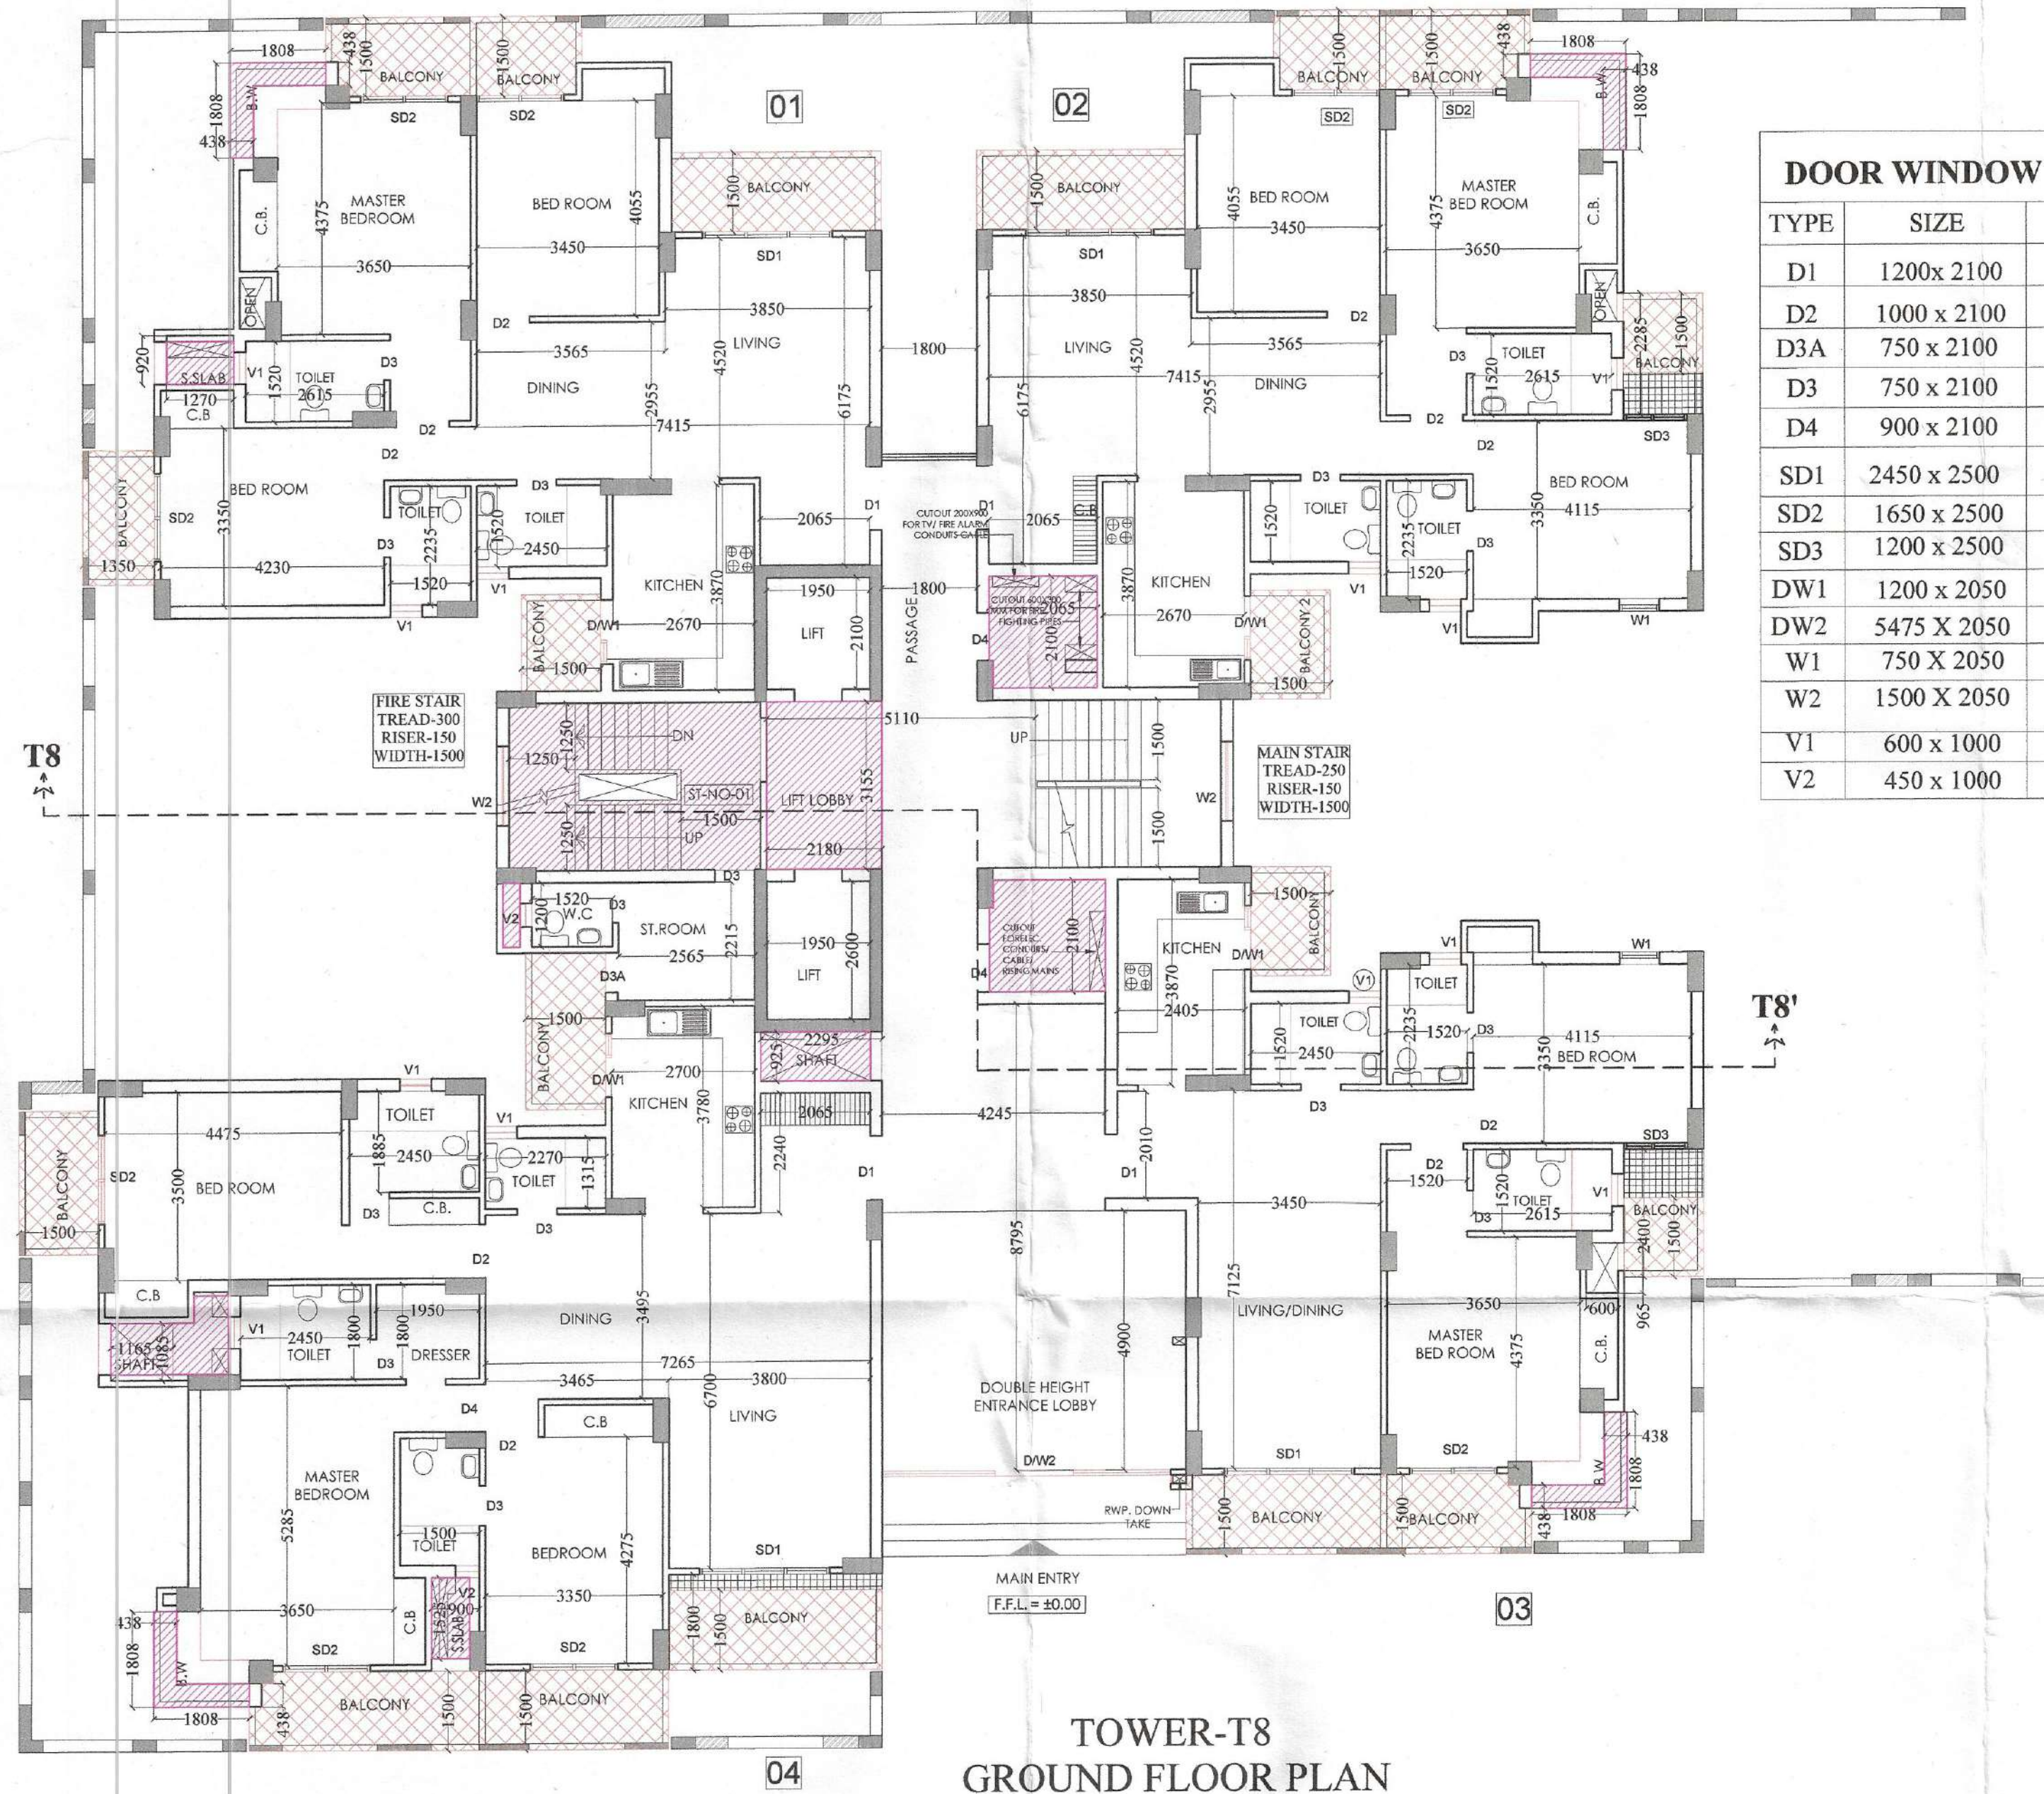

DOOR WINDOW SCHEDULE

TYPE	SIZE	CILL	LINTEL
D1	1200x 2100	----	2500
D2	1000 x 2100	----	2100
D3A	750 x 2100	----	2100
D3	750 x 2100	----	2100
D4	900 x 2100	----	2100
SD1	2450 x 2500	----	2500
SD2	1650 x 2500	----	2500
SD3	1200 x 2500	----	2500
DW1	1200 x 2050	1150	2500
DW2	5475 X 2050	450	2500
W1	750 X 2050	450	2500
W2	1500 X 2050	450	2500
V1	600 x 1000	1500	2500
V2	450 x 1000	1500	2500

ELEVATION -T8

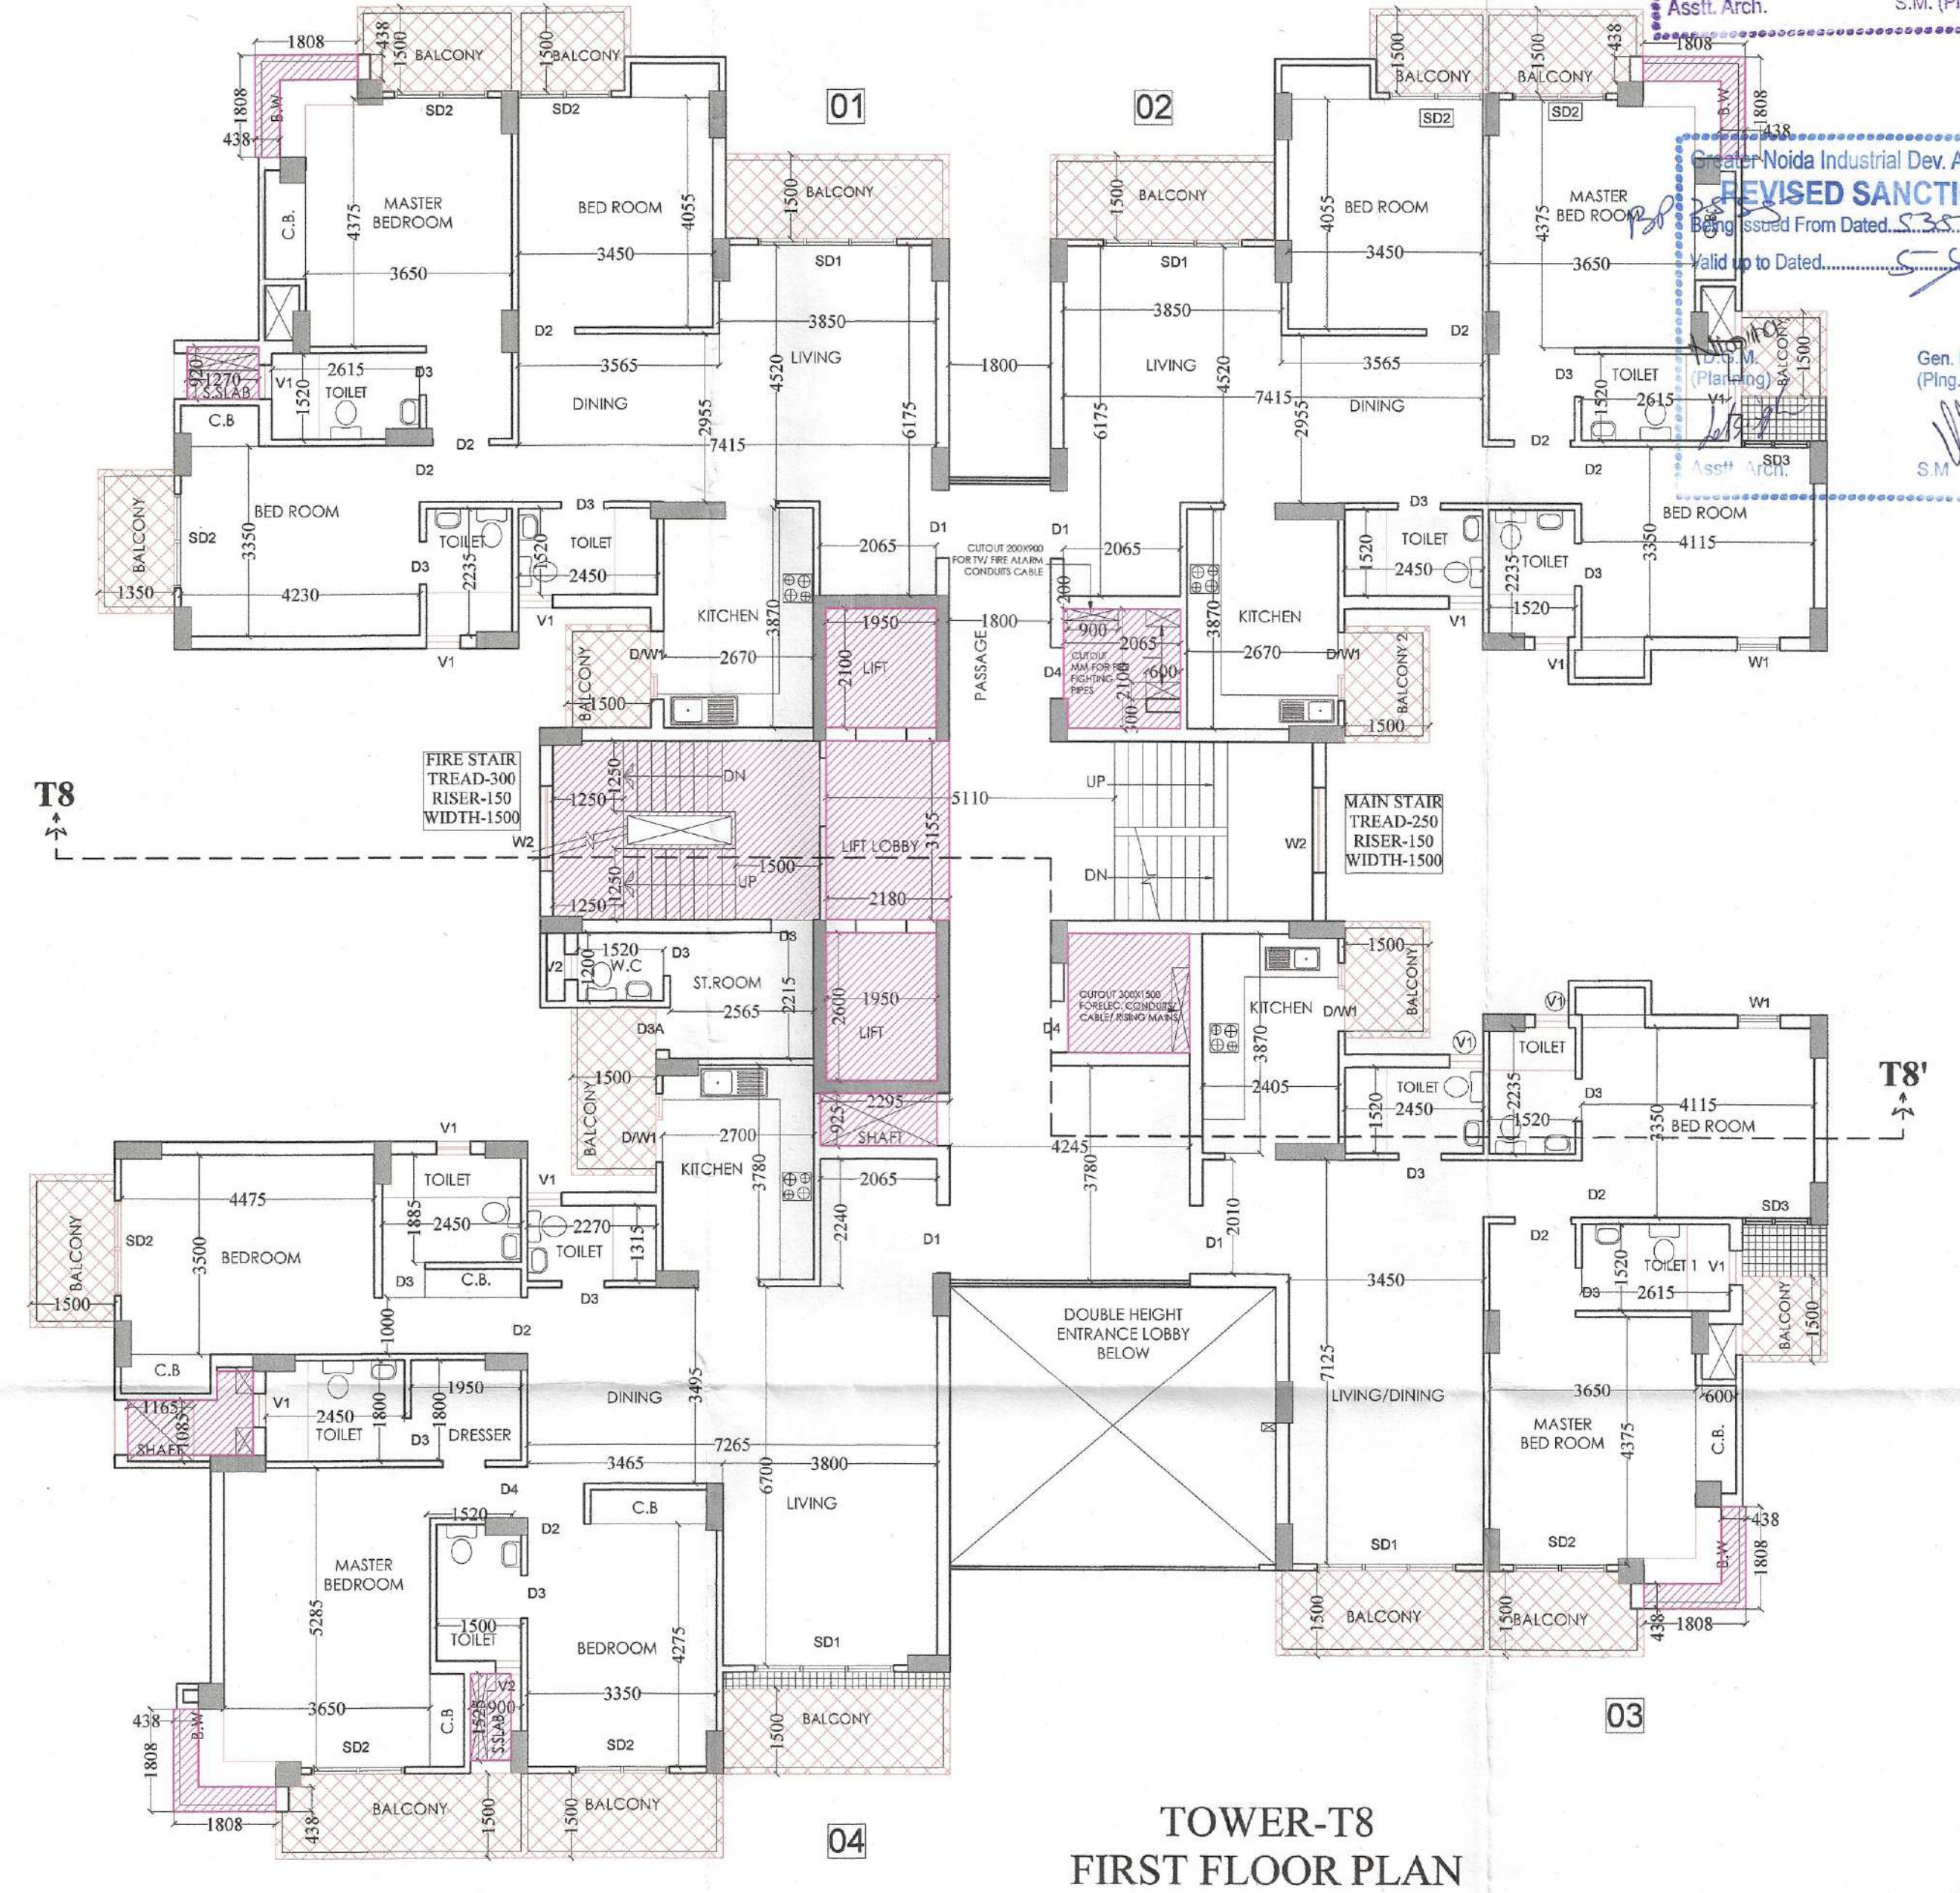

Greater Noida Industrial Dev. Authority
APPROVED
 Valid up to Dated: 18/08/2017
 Gen. Manager (Plng. & Arch.)
 Asstt. Arch. S.M. (Plng.)

Greater Noida Industrial Dev. Authority
REVISED SANCTION
 Issued From Dated: 18/08/2017
 Valid up to Dated: 18/08/2017
 Gen. Manager (Plng. & Arch.)
 S.M.

PROJECT :-

RESIDENTIAL COMPLEX
 AT GREATER NOIDA
 PLOT NO. GH-05 SECTOR - 16B

BUILDERS & PROMOTER :-



S.J.P. INFRACON LTD.,
 A-133, Sector 63, Noida

DRAWING TITLE :- TOWER - T8

GROUND FLOOR PLAN
 1st. FLOOR PLAN

DRAWN BY :- CHECKED BY :- SCALE: 1 : 100 DATED :-
 SANJAY

For SJP INFRACON LTD.

Authorized Signatory

DARSHAN SINGH
 CA/89/12573

ARCHITECT'S SIGN.

OWNER'S SIGN

DRG.No. -T8-1