



ELEVATION -T8

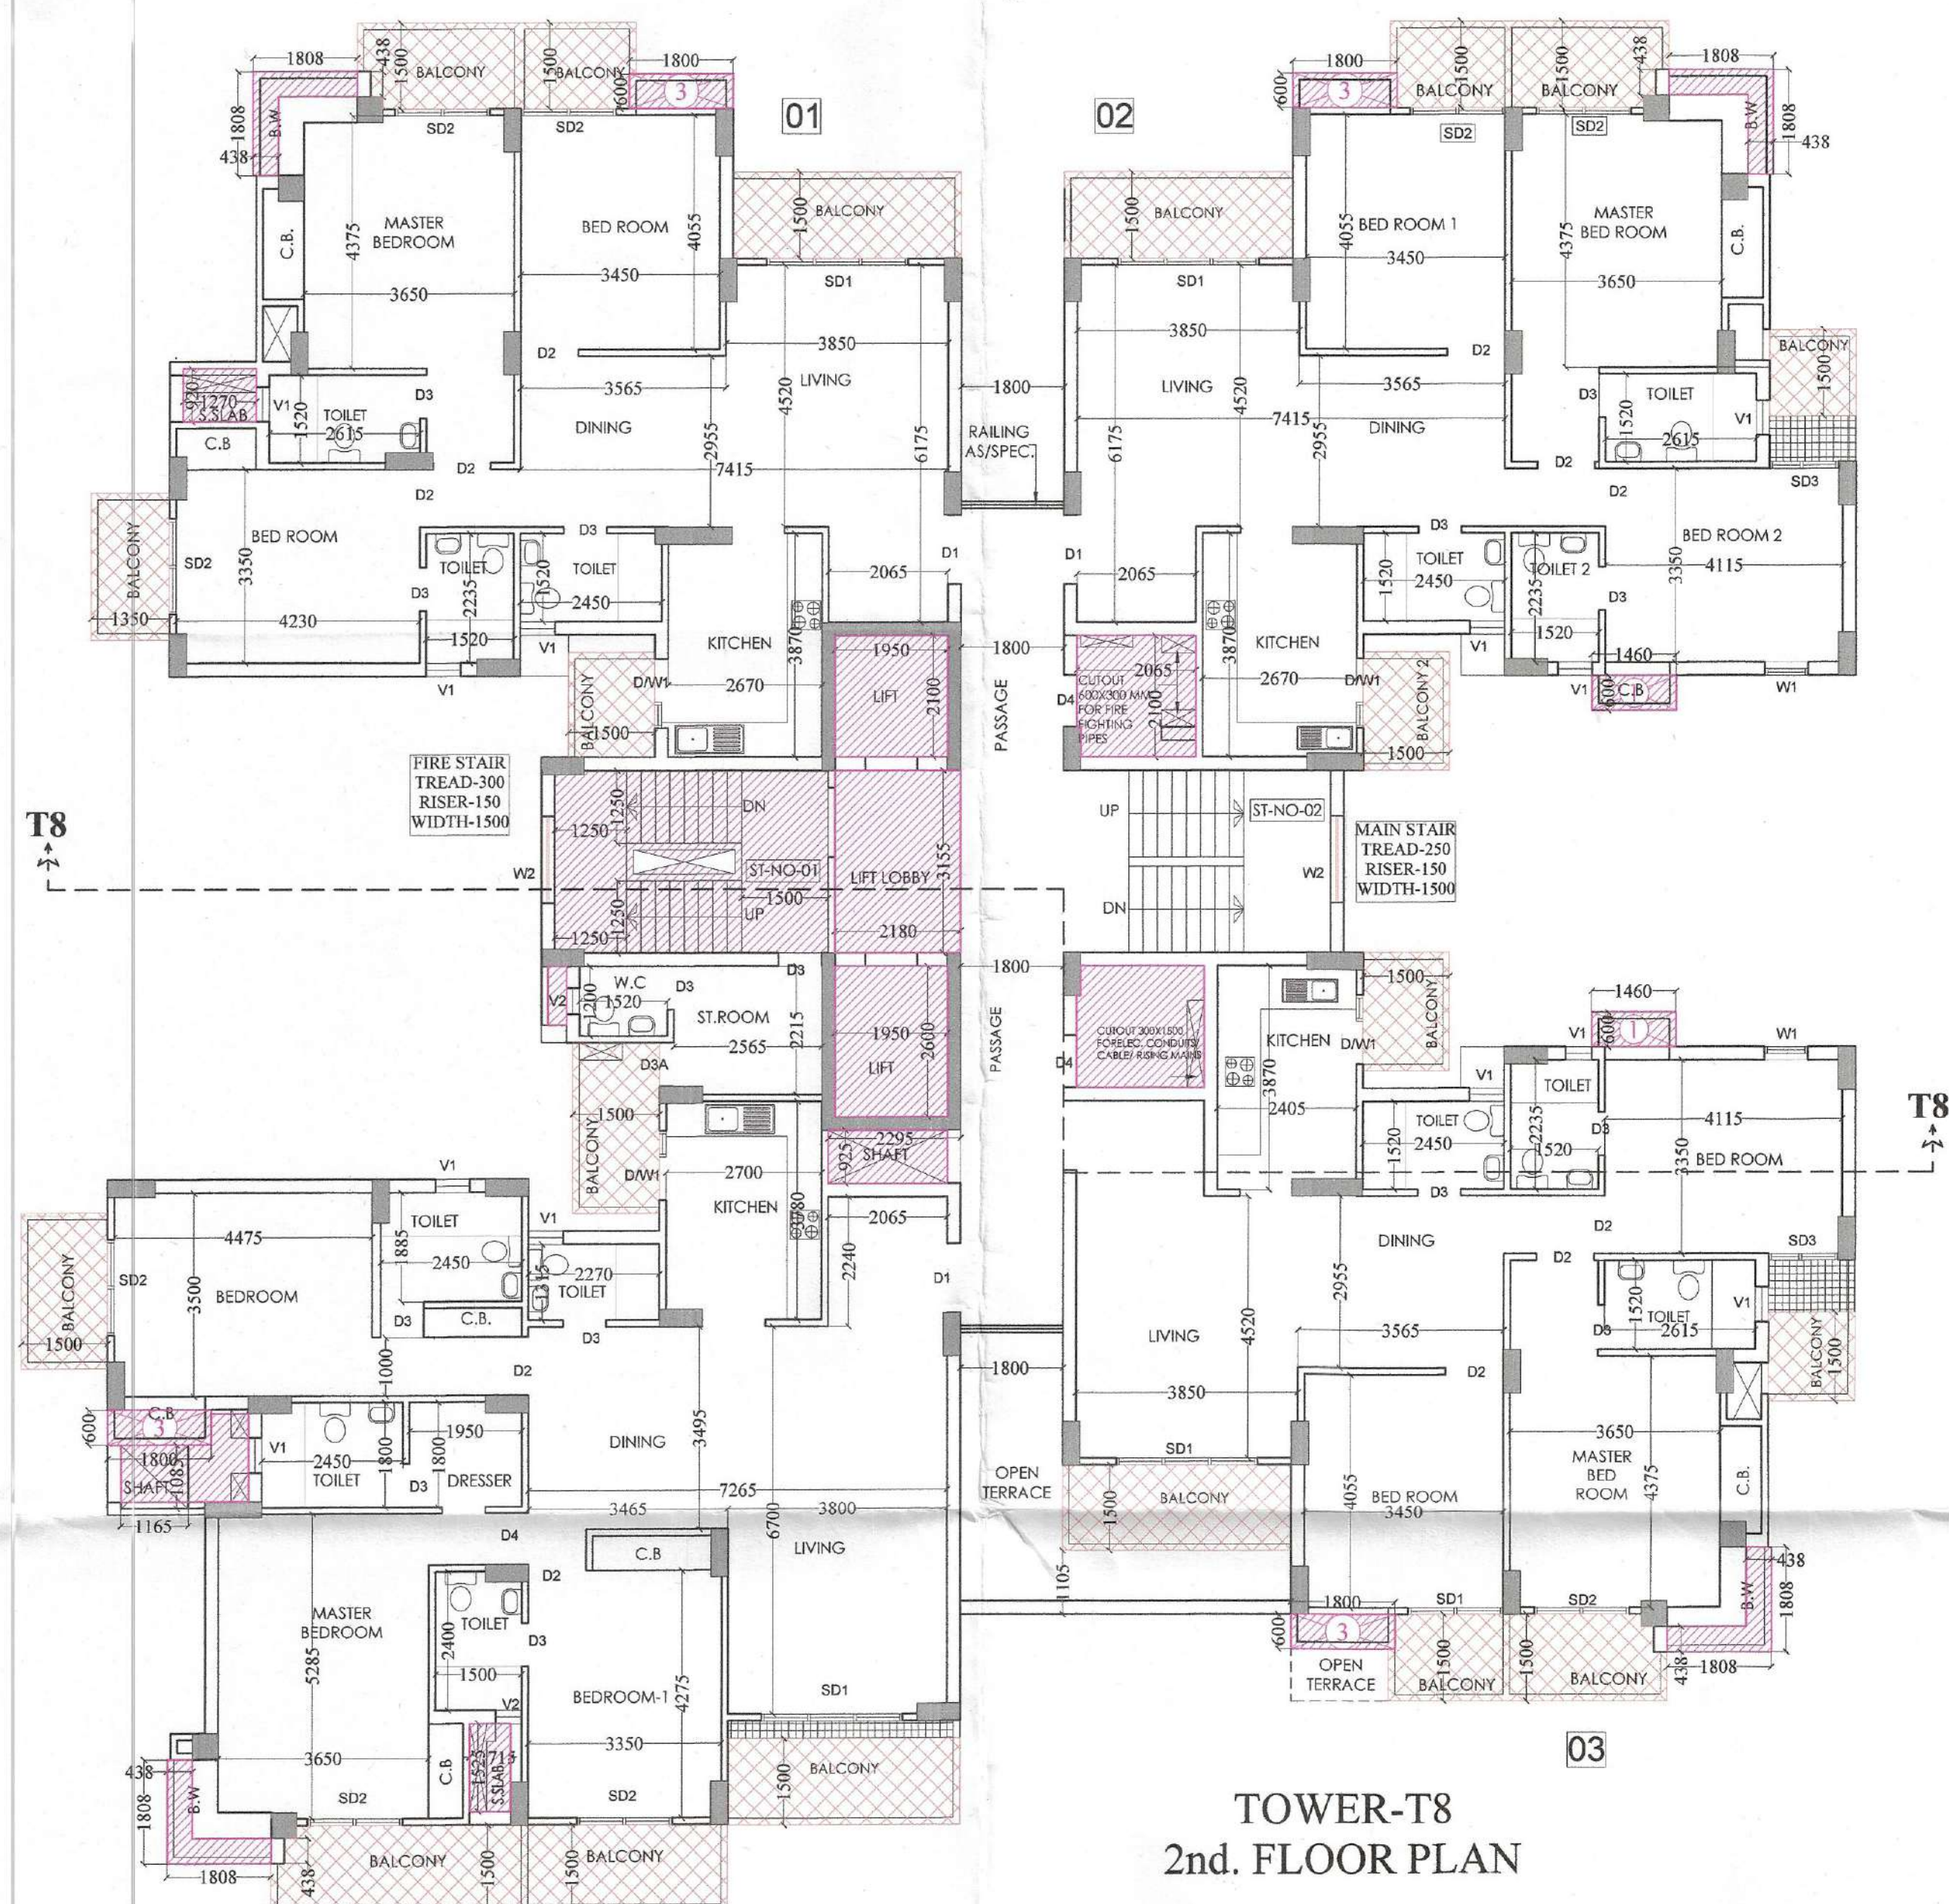

ELEVATION -T8

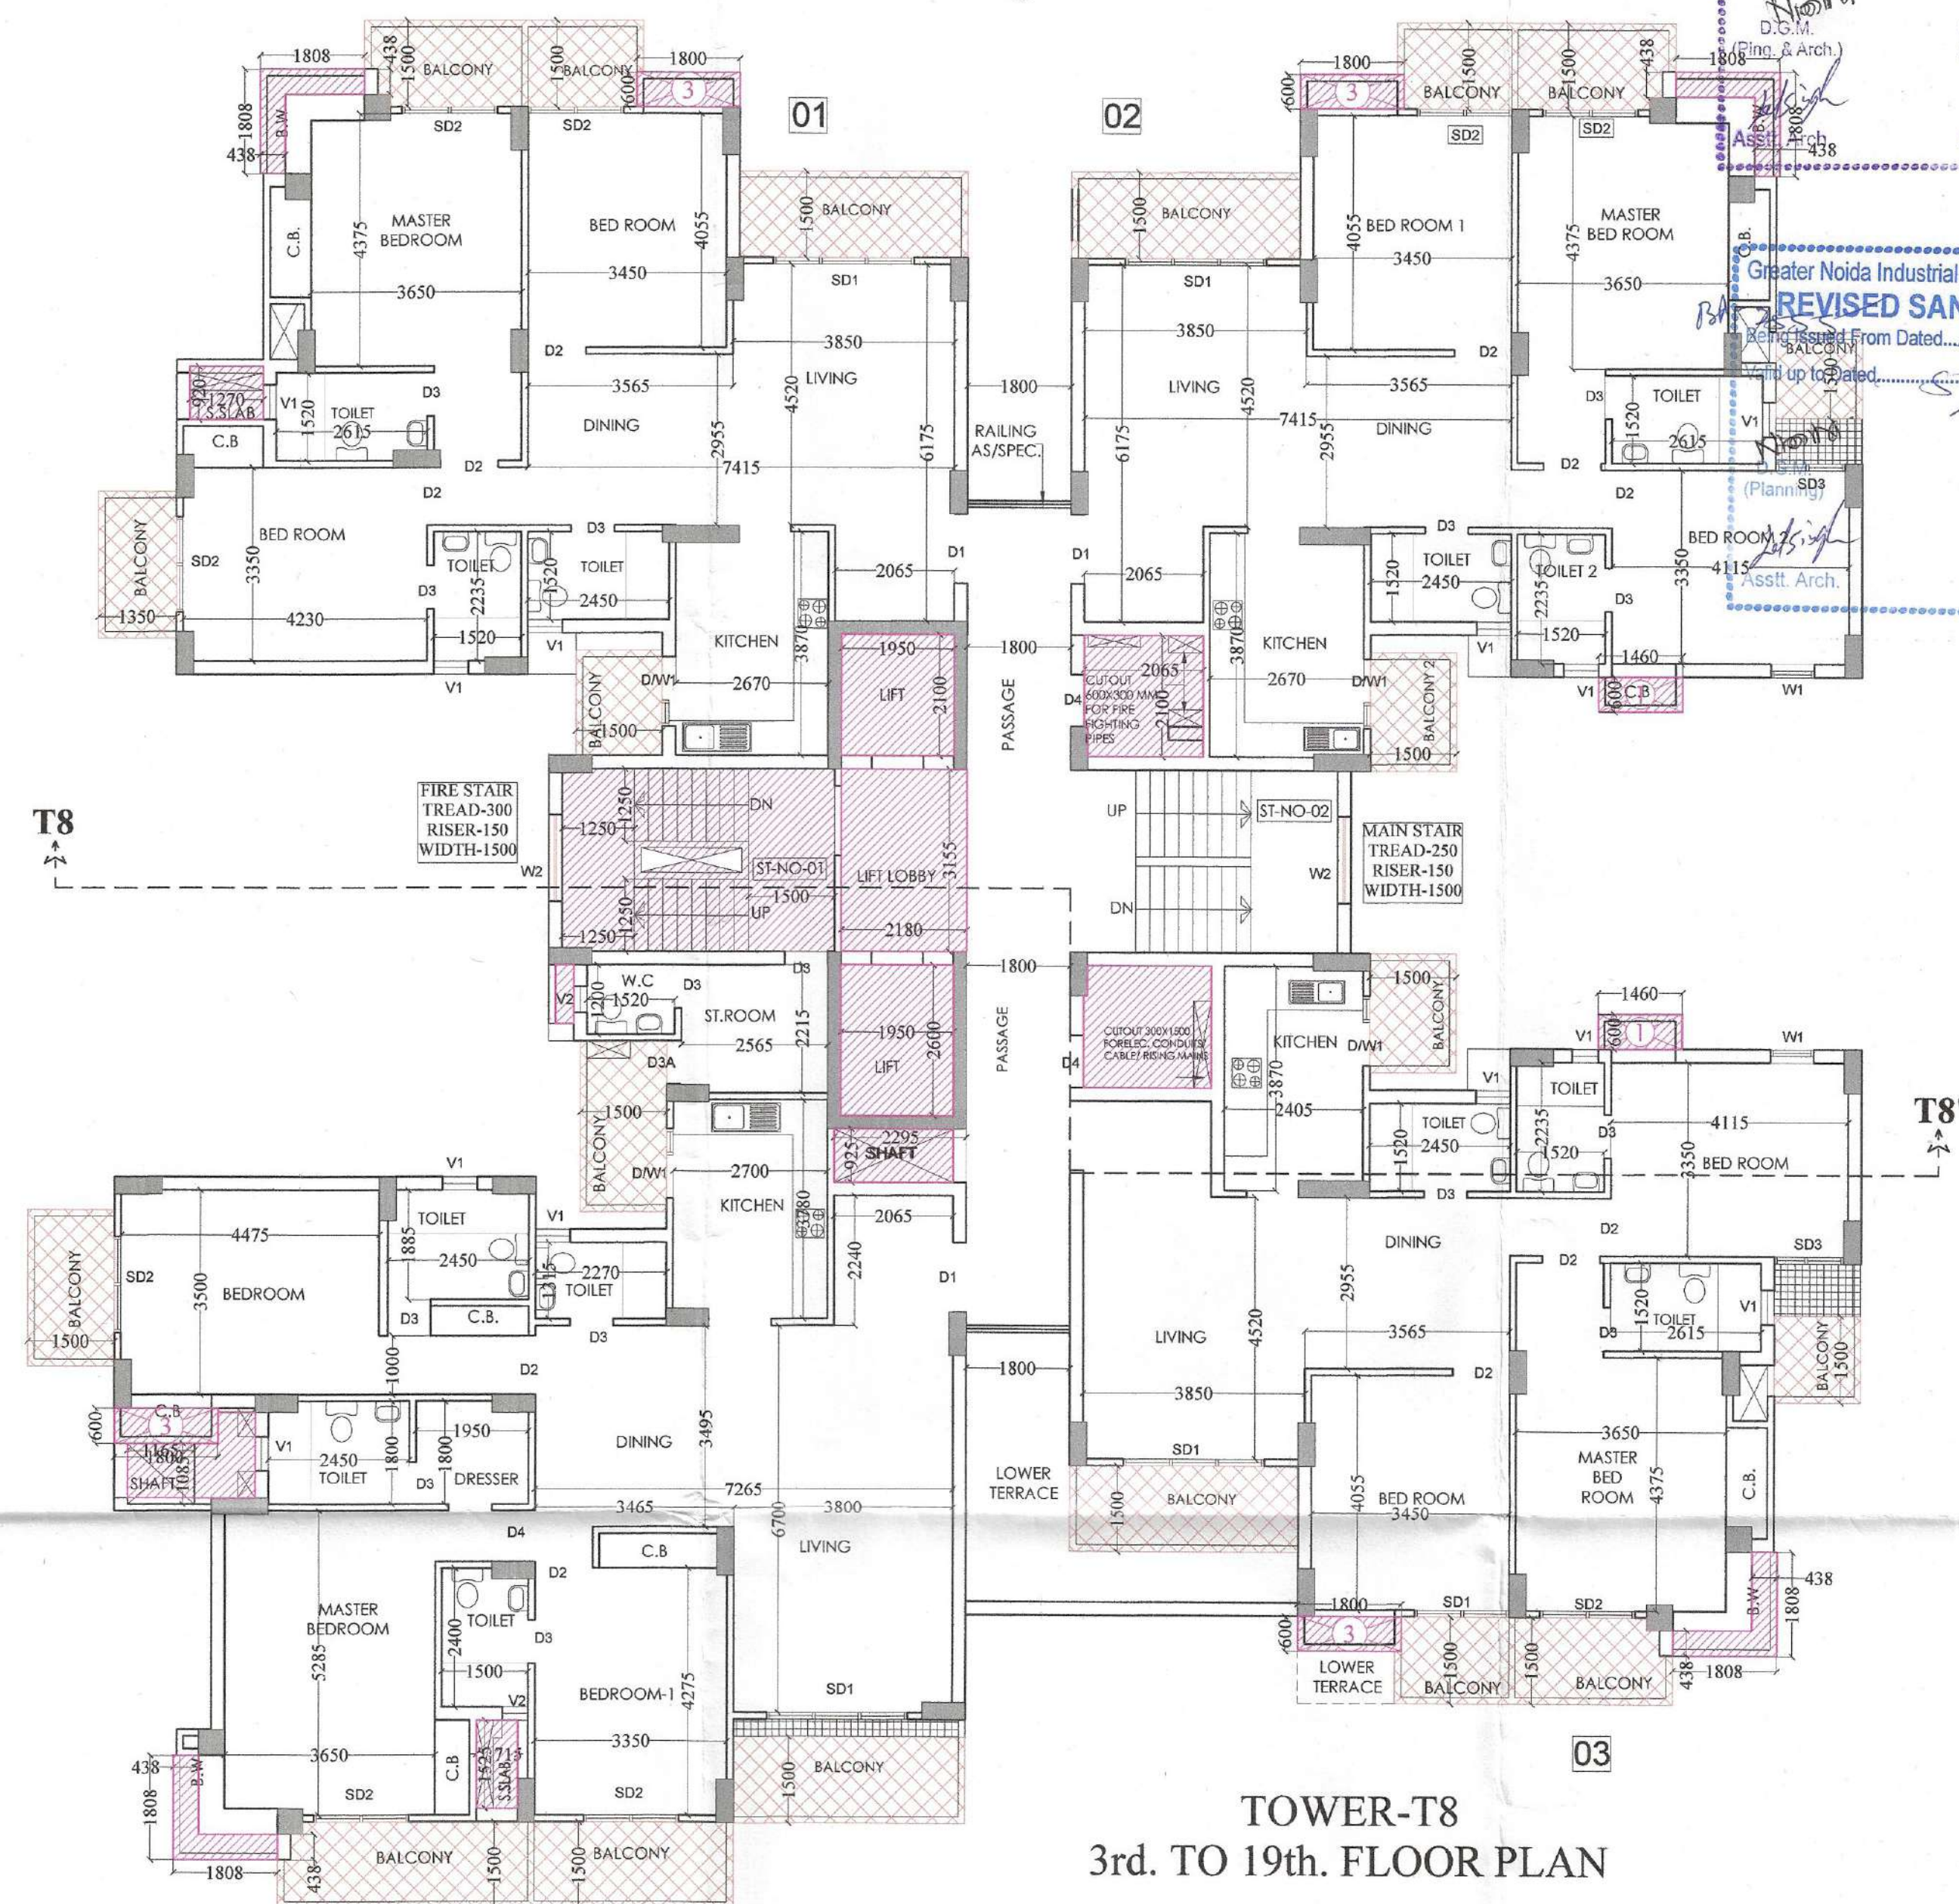

CIRCULATION F.A.R. AREA
 DETAIL OF GROUND FLOOR

1.	1.800 X 2.315	=	4.167 SQ.M
2.	0.230 X 3.385	=	0.779 SQ.M
3.	0.520 X 0.070	=	0.036 SQ.M
4.	0.520 X 0.300	=	0.156 SQ.M
5.	1.215 X 0.230	=	0.279 SQ.M
6.	0.115 X 3.155	=	0.363 SQ.M
7.	6.275 X 0.230	=	1.443 SQ.M
8.	2.330 X 2.100 X 2	=	9.786 SQ.M
9.	4.096 X 3.155	=	12.923 SQ.M
10.	6.540 X 0.230	=	1.504 SQ.M
11.	2.565 X 3.155	=	8.093 SQ.M
12.	4.475 X 1.655	=	7.406 SQ.M
13.	1.950 X 0.230	=	0.448 SQ.M
14.	0.115 X 2.830	=	0.325 SQ.M
15.	4.245 X 2.470	=	10.485 SQ.M
16.	5.765 X 5.000	=	28.825 SQ.M
17.	1.950 X 2.100	=	4.095 SQ.M
18.	1.950 X 2.600	=	4.940 SQ.M
TOTAL			96.053 SQ.M
SAY AS			96.05 SQ.M

CIRCULATION F.A.R. AREA
 DETAIL OF 1st FLOOR

1.	1.800 X 2.315	=	4.167 SQ.M
2.	2.330 X 2.100 X 2	=	9.786 SQ.M
3.	6.276 X 0.230	=	1.443 SQ.M
4.	0.750 X 0.300	=	0.225 SQ.M
5.	1.214 X 0.230	=	0.279 SQ.M
6.	0.230 X 3.015	=	0.693 SQ.M
7.	0.750 X 0.070	=	0.053 SQ.M
8.	0.115 X 3.155	=	0.363 SQ.M
9.	6.540 X 0.230	=	1.504 SQ.M
10.	4.096 X 3.155	=	12.923 SQ.M
11.	2.565 X 3.155	=	8.093 SQ.M
12.	0.115 X 2.830	=	0.325 SQ.M
13.	1.950 X 0.230	=	0.448 SQ.M
14.	4.475 X 1.655	=	7.406 SQ.M
15.	4.245 X 2.470	=	10.485 SQ.M
16.	5.765 X 0.100	=	0.576 SQ.M
TOTAL			58.769 SQ.M
SAY AS			58.77 SQ.M

CIRCULATION F.A.R. AREA
 DETAIL OF GROUND FLOOR

CIRCULATION F.A.R. AREA
 DETAIL OF 1st FLOOR

PROJECT :-
 RESIDENTIAL COMPLEX
 AT GREATER NOIDA
 PLOT NO. GH-05 SECTOR - 16B

BUILDERS & PROMOTER :-
SHDI GROUP S.J.P. INFRACON LTD.,
 A-133, Sector 63, Noida

DRAWING TITLE :- **TOWER-T8**
 2nd. FLOOR PLAN
 3rd. TO 19th. FLOOR PLAN
 CIRCULATION AREA DETAIL

DRAWN BY :- CHECKED BY :- SCALE 1 : 100 DATED :-

For SJP INFRACON LTD.
 ARCHITECT'S SIGN.
 OWNER'S SIGN
 DRG.No. -T8-2