
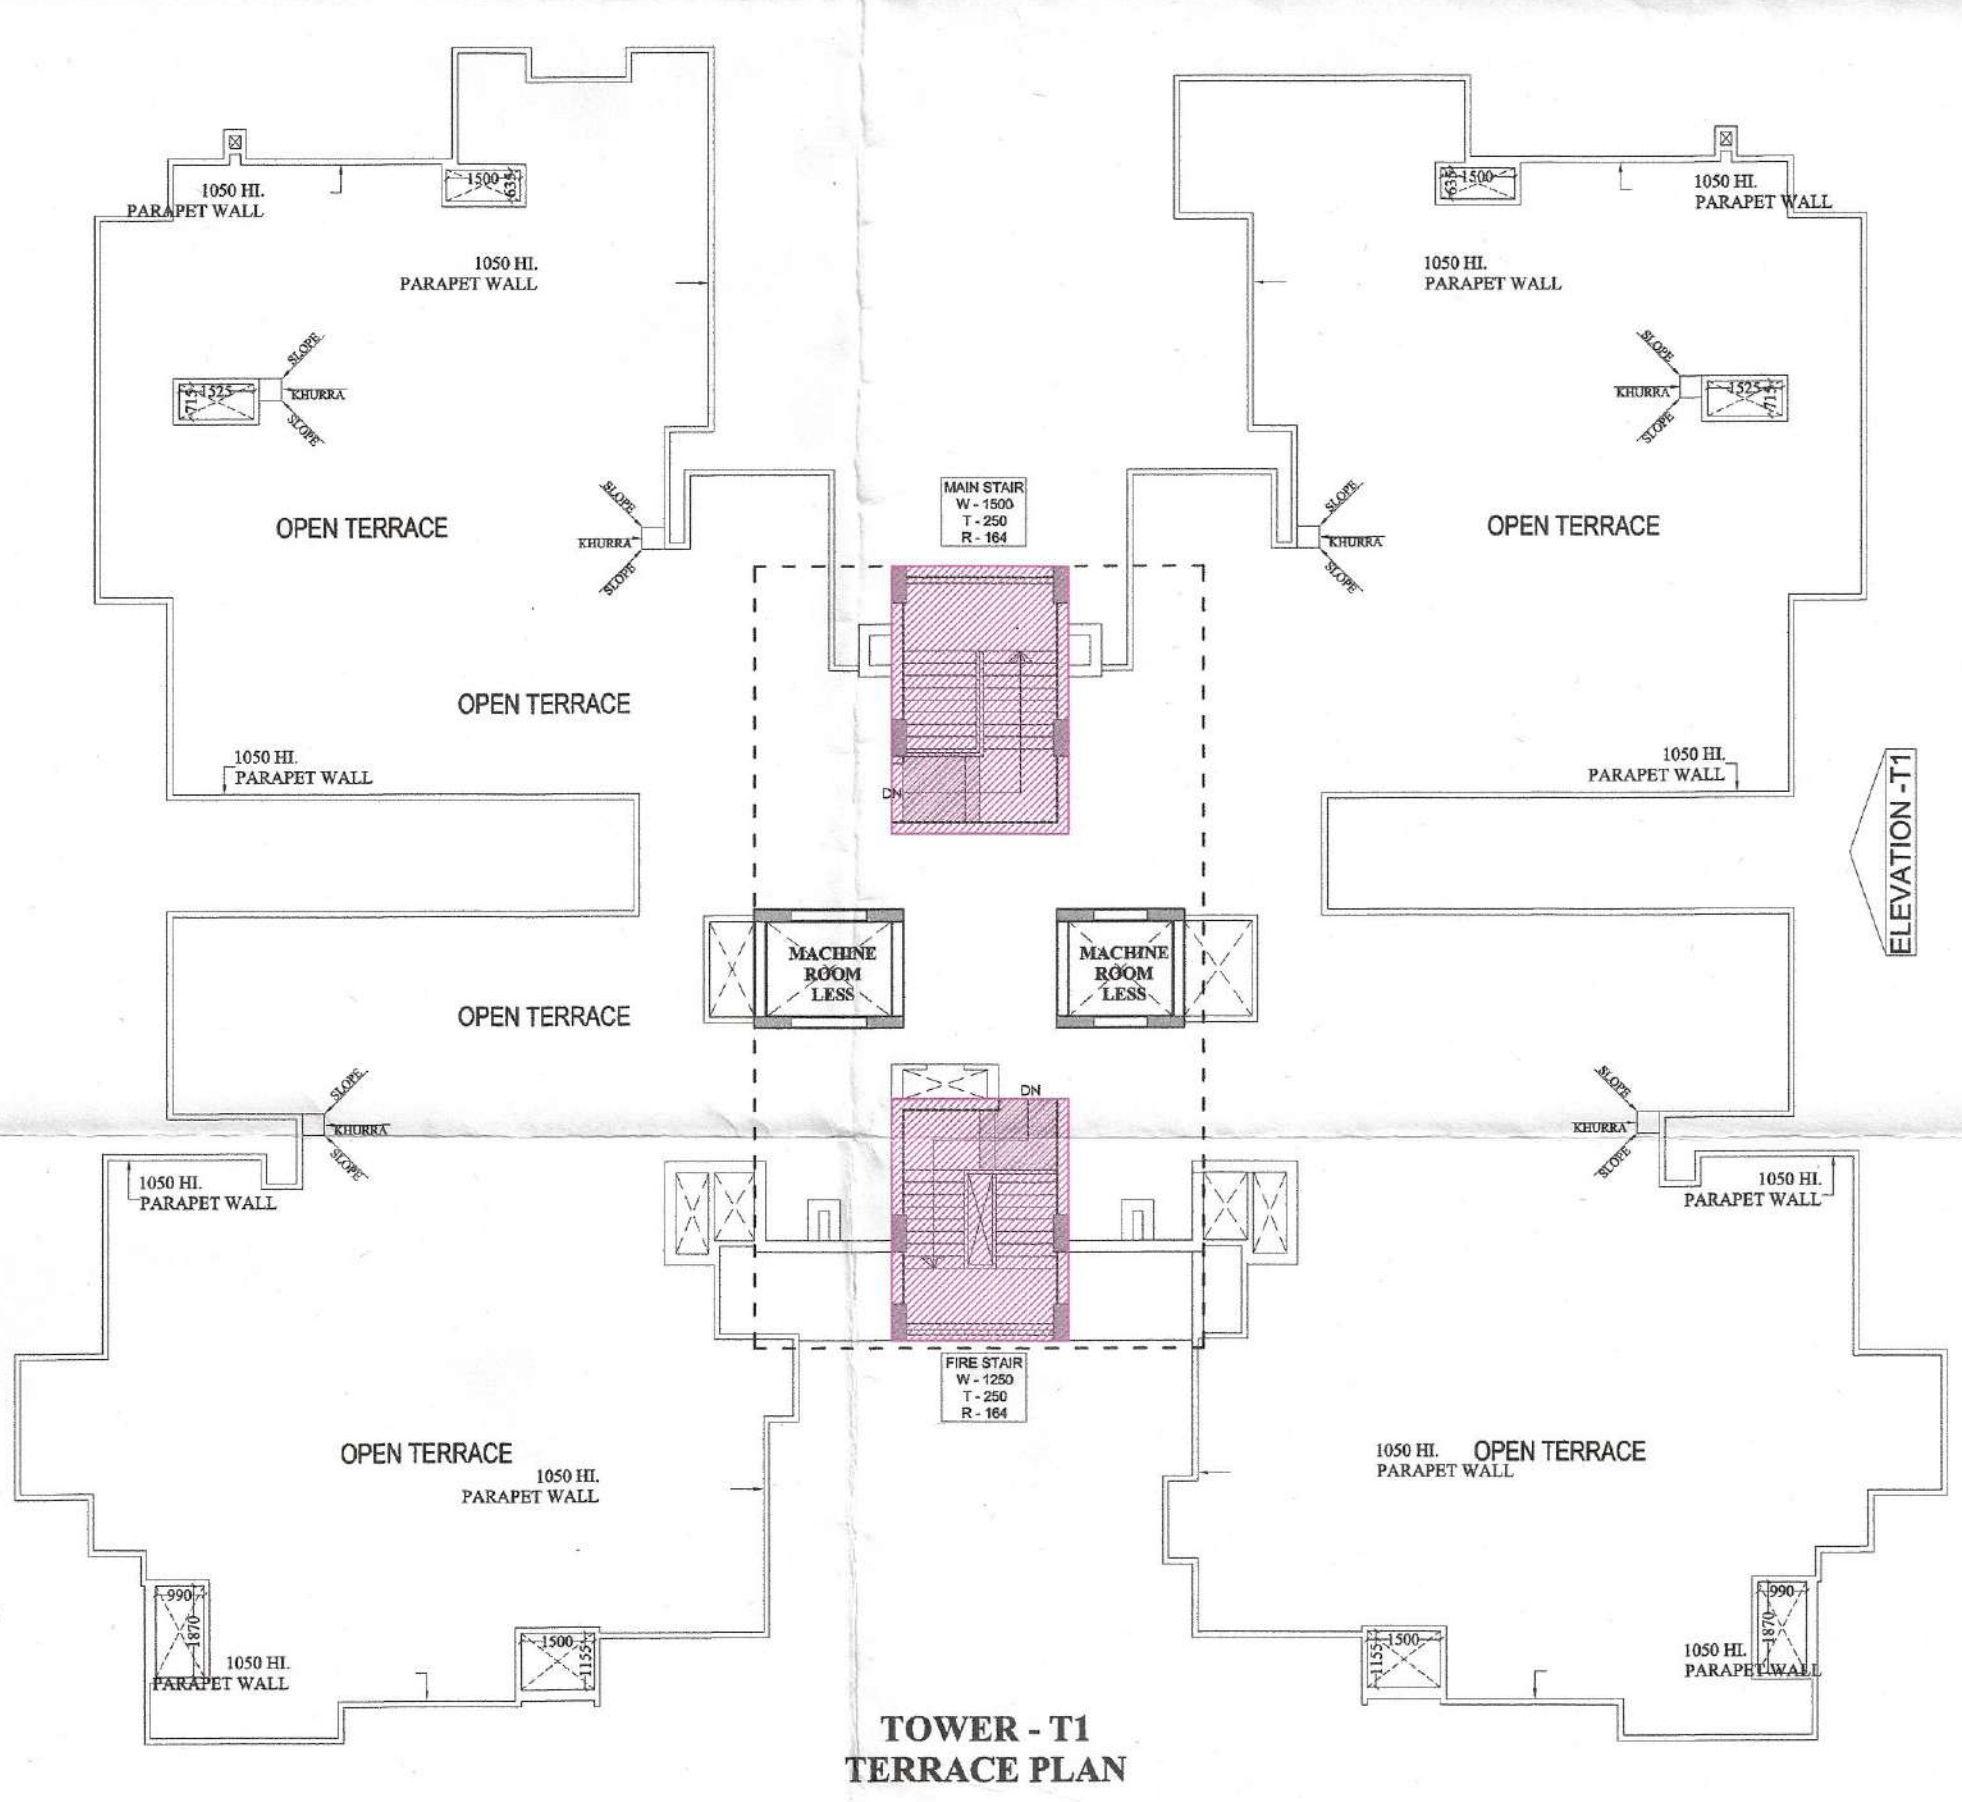
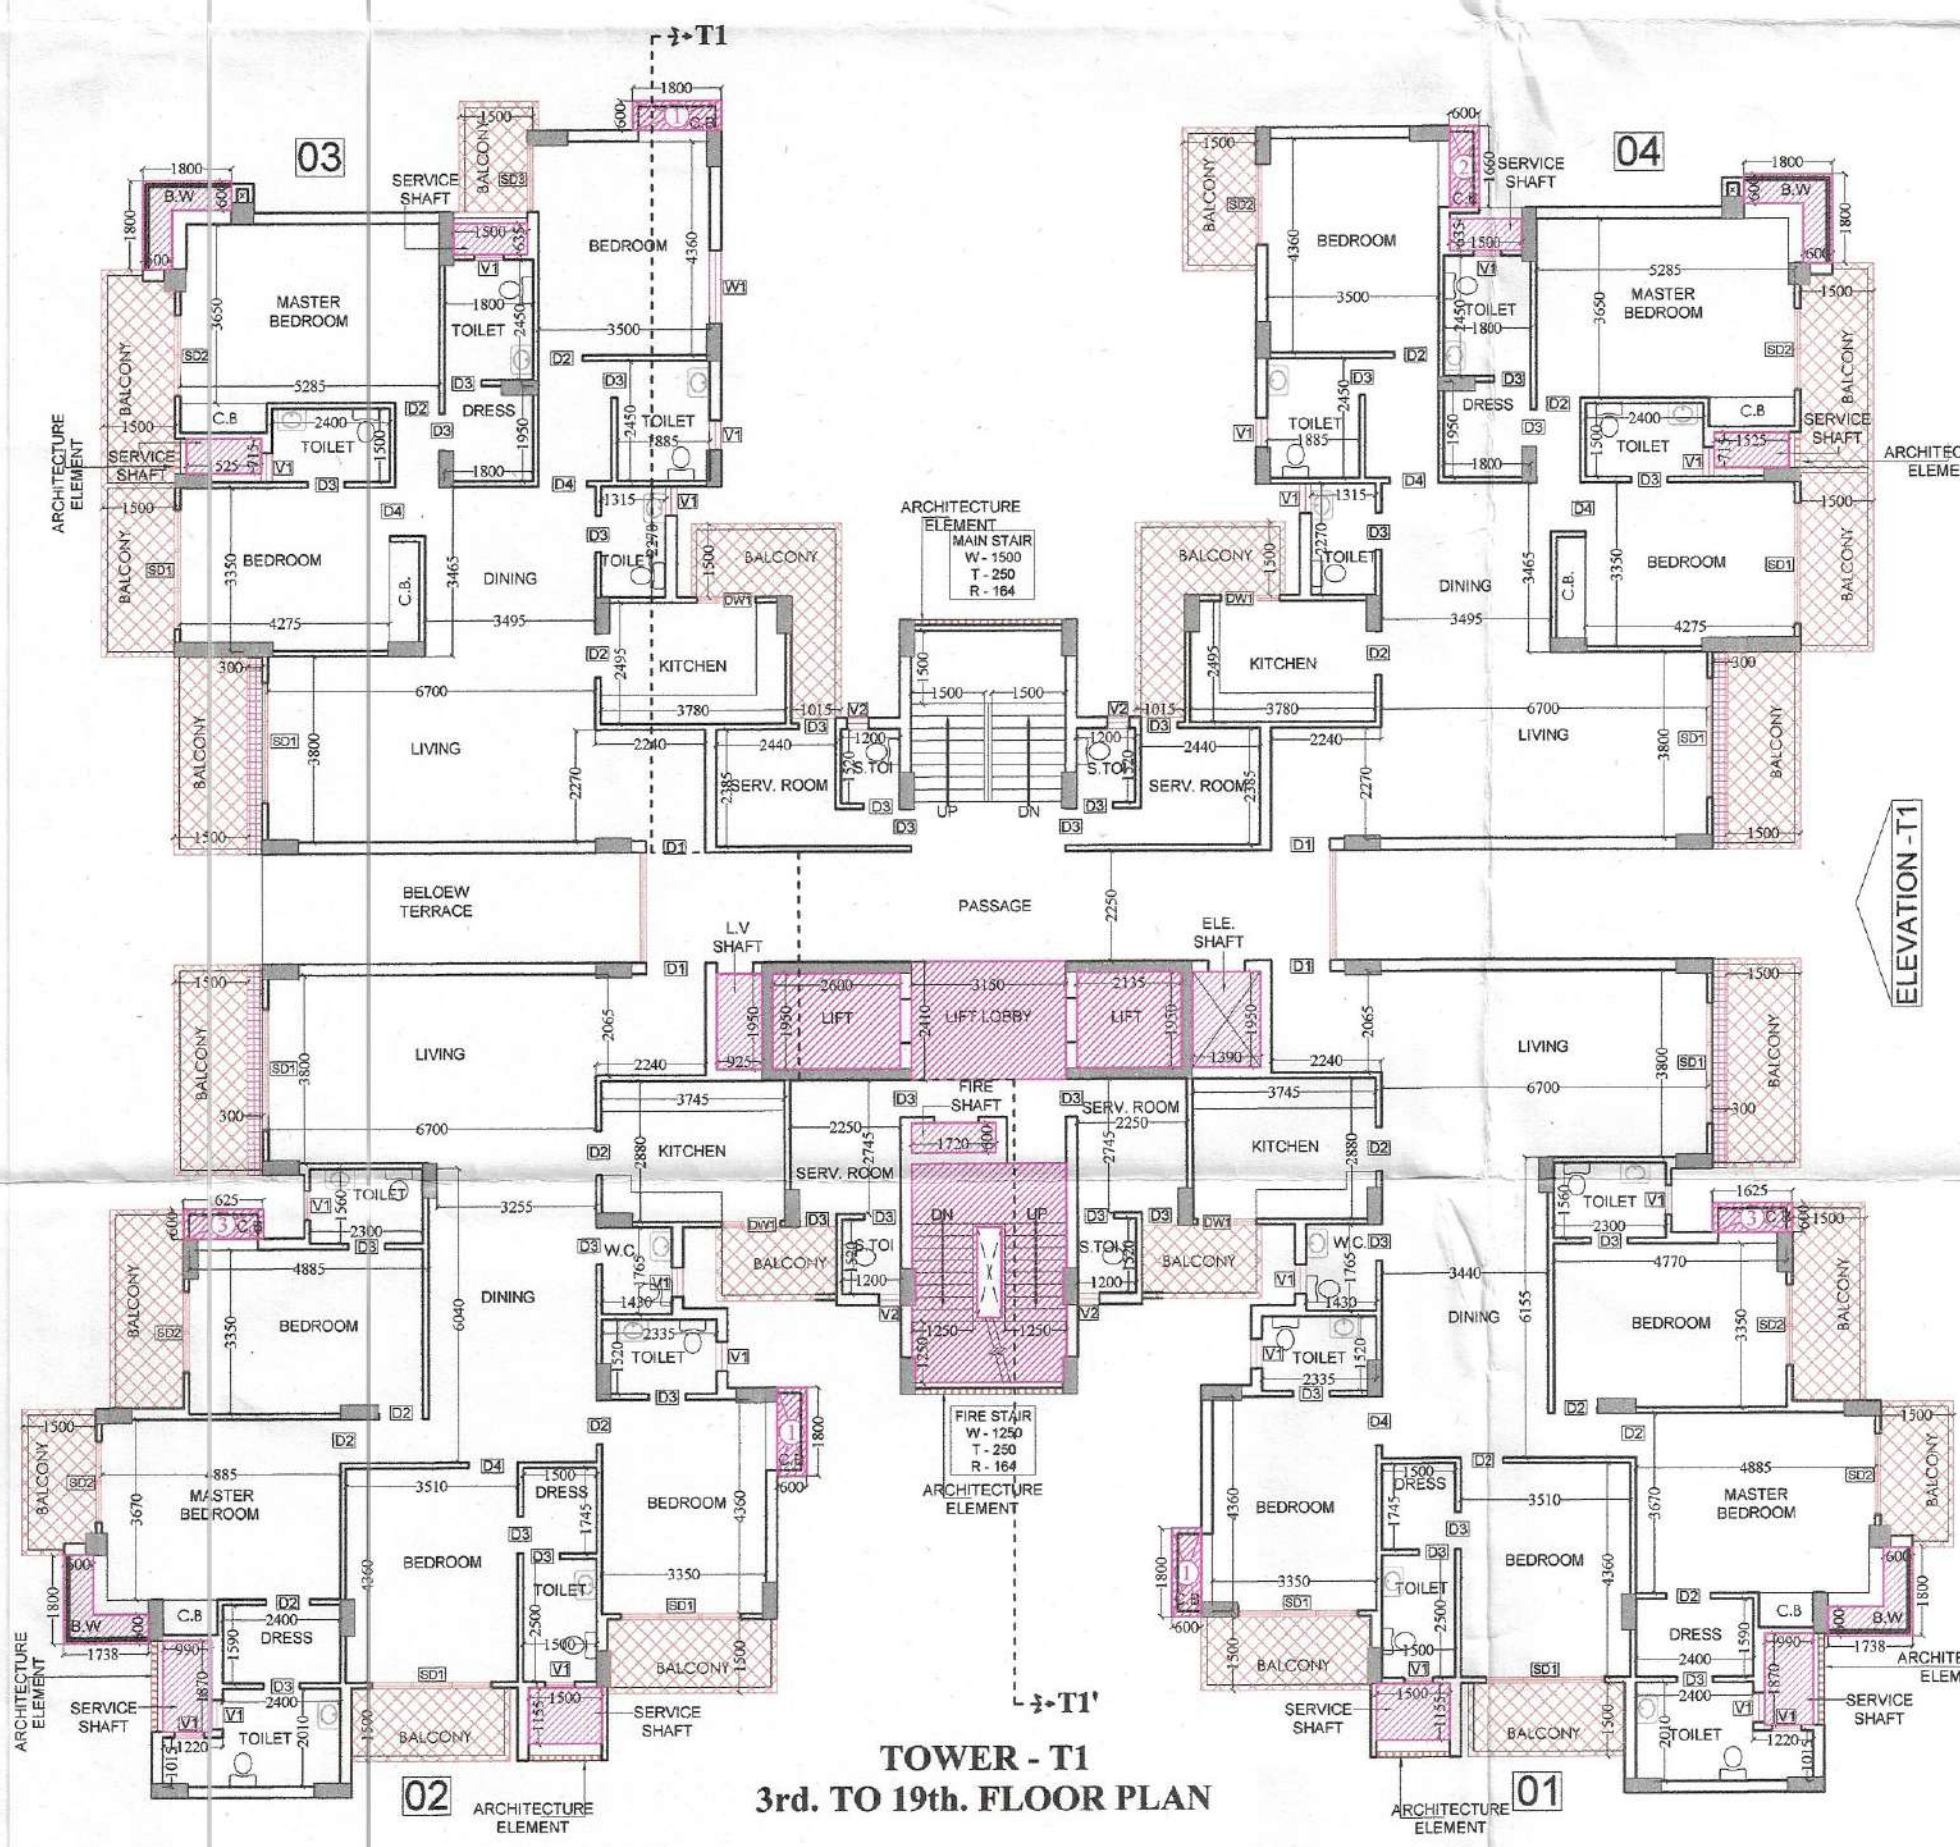
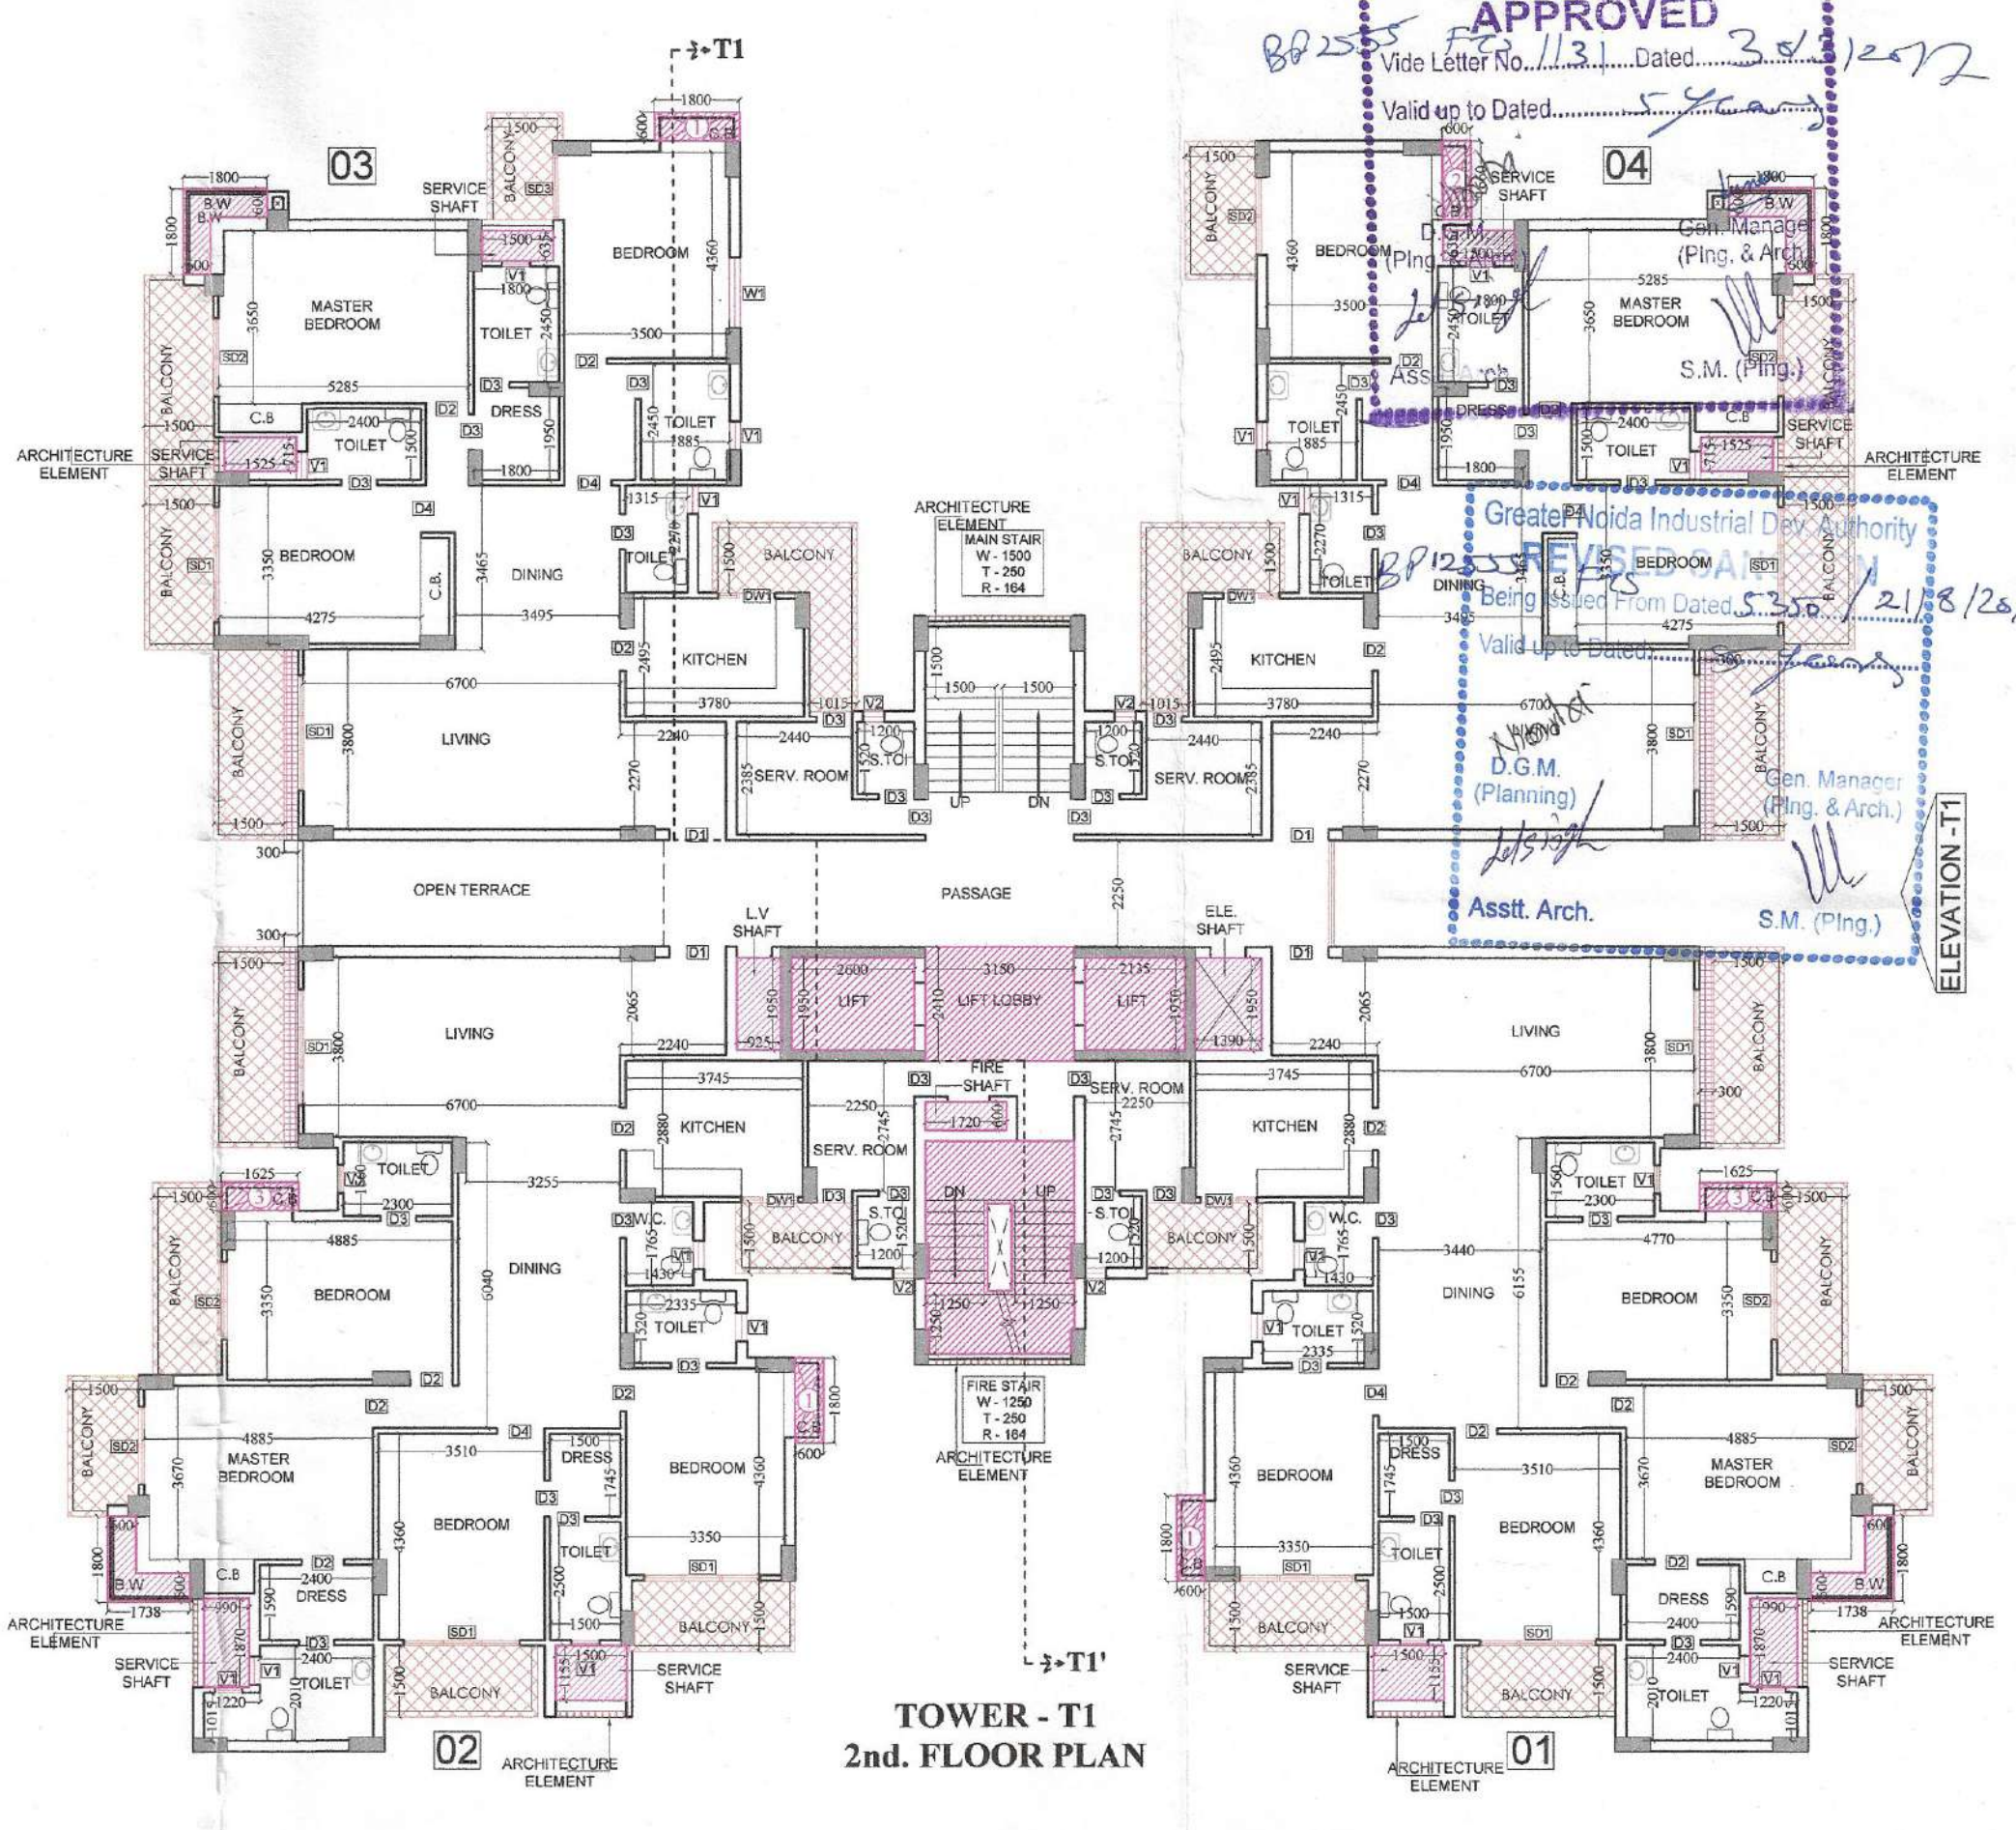
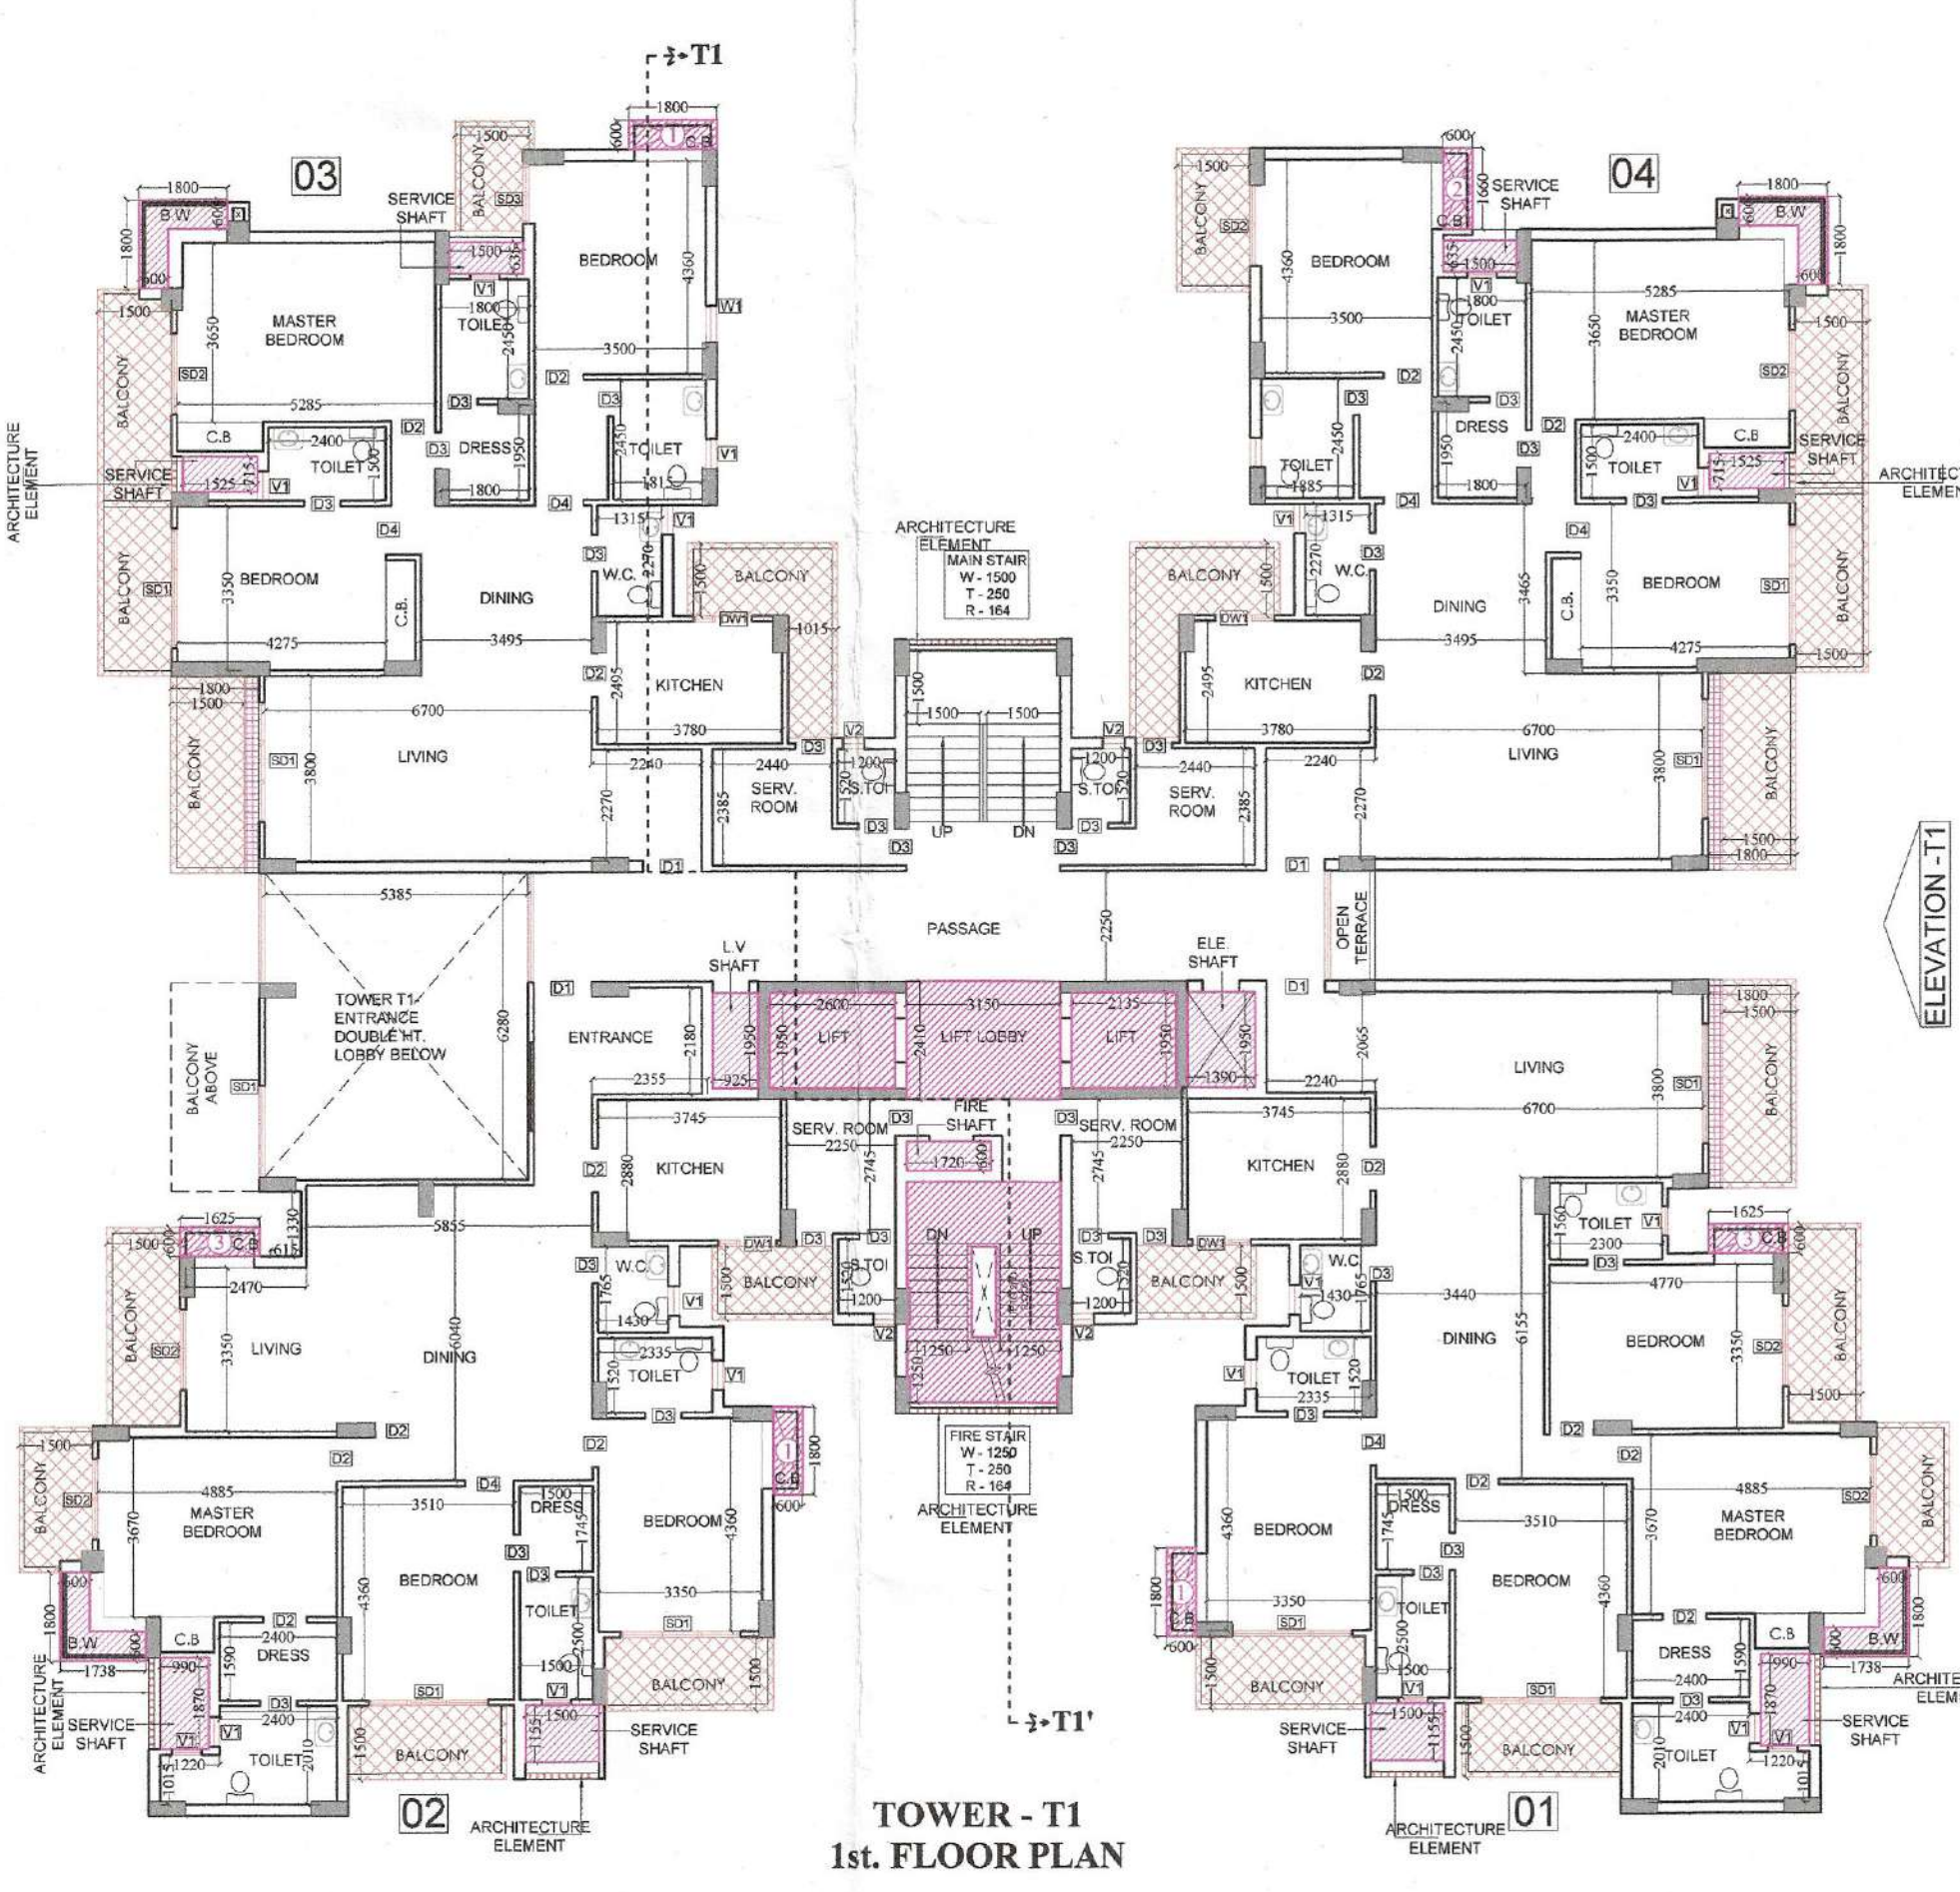


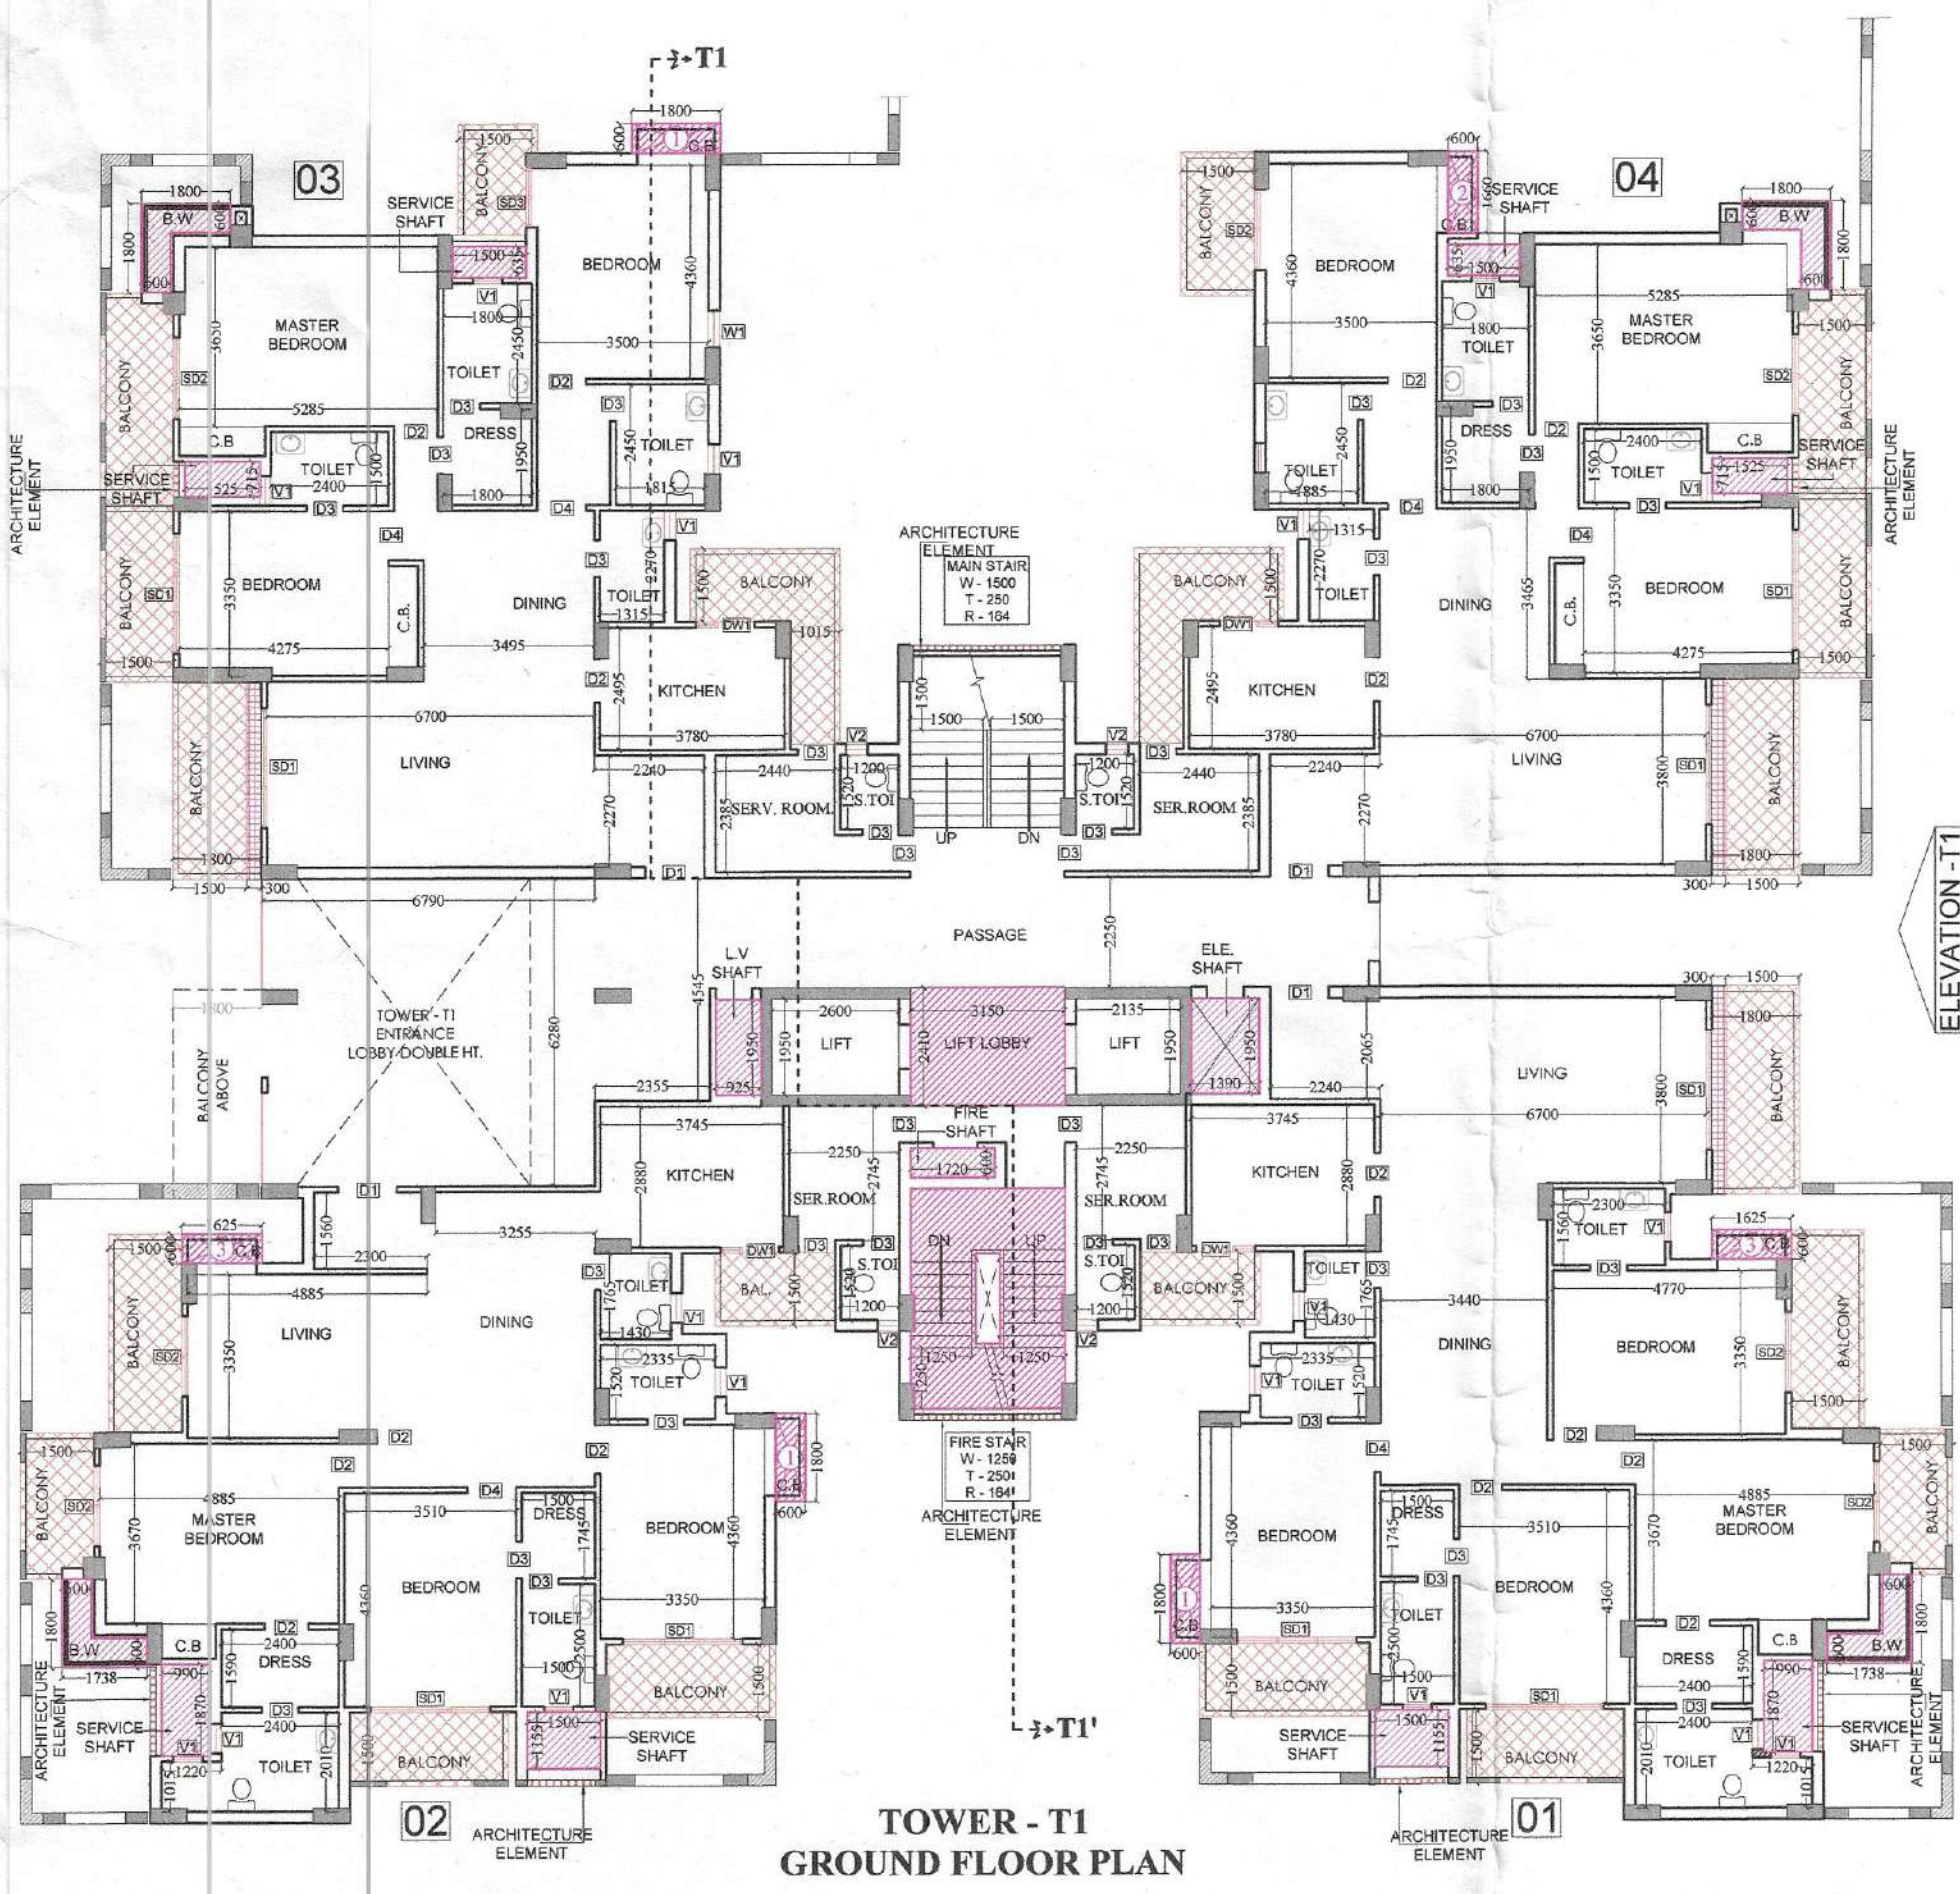

SCHEDULE OF OPENINGS

TYPE	SIZE	CILL LVL.	LINTEL LVL.
D1	1200 X 2500	-----	2500
D2	900 X 2100	-----	2100
D3	750 X 2100	-----	2100
D4	1000 X 2100	-----	2100
SD1	2450 X 2500	-----	2500
SD2	1650 X 2500	-----	2500
SD3	1380 X 2500	-----	2500
DW1	1200 X 1350	1150	2500
W1	1500 X 2050	450	2500
V1	600 X 1000	1500	2500
V2	450 X 1000	1500	2500

Greater Noida Industrial Dev. Authority
APPROVED
 Vide Letter No. 1131 Dated: 3.8.2017
 Valid up to Date: 5 Years

Greater Noida Industrial Dev. Authority
 Being Issued From Dated: 5.25.2017
 Valid up to Date: 5 Years

S.M. (Png.)
 D.G.M. (Planning)
 Asstt. Arch.

PROJECT :-
 RESIDENTIAL COMPLEX
 AT GREATER NOIDA
 PLOT NO. GH-05 SECTOR - 16B

BUILDERS & PROMOTER :-
SHDI GROUP S.J.P. INFRACON LTD.,
 A-153, Sector 65, Noida

DRAWING TITLE :- TOWER-T1
 GROUND TO 19th FLOOR PLAN
 TERRACE PLAN

DRAWN BY :- CHECKED BY :- **SCALE** 1 : 150 **DATED :-**
 SANJAY

For SJP INFRACON LTD.
 Authorized Signatory

DARSHAN SINGH
 CA/89/12573

ARCHITECT'S SIGN.
 OWNER'S SIGN

DRG.No. - T1-1