




TYPE	SIZE	CILL LVL.	LINTEL LVL.
D1	1050 X 2500	2500	2500
D2	900 X 2500	2500	2500
D3	750 X 2100	2100	2100
SD1	2450 X 2500	2500	2500
SD2	1650 X 2500	2500	2500
SD3	1200 X 2500	2500	2500
D/W	1200 X 1350	1150	2500
W1	750 X 2000	450	2500
W2	1500 X 2000	450	2500
V1	600 X 1000	1500	2500
V2	400 X 1000	1500	2500

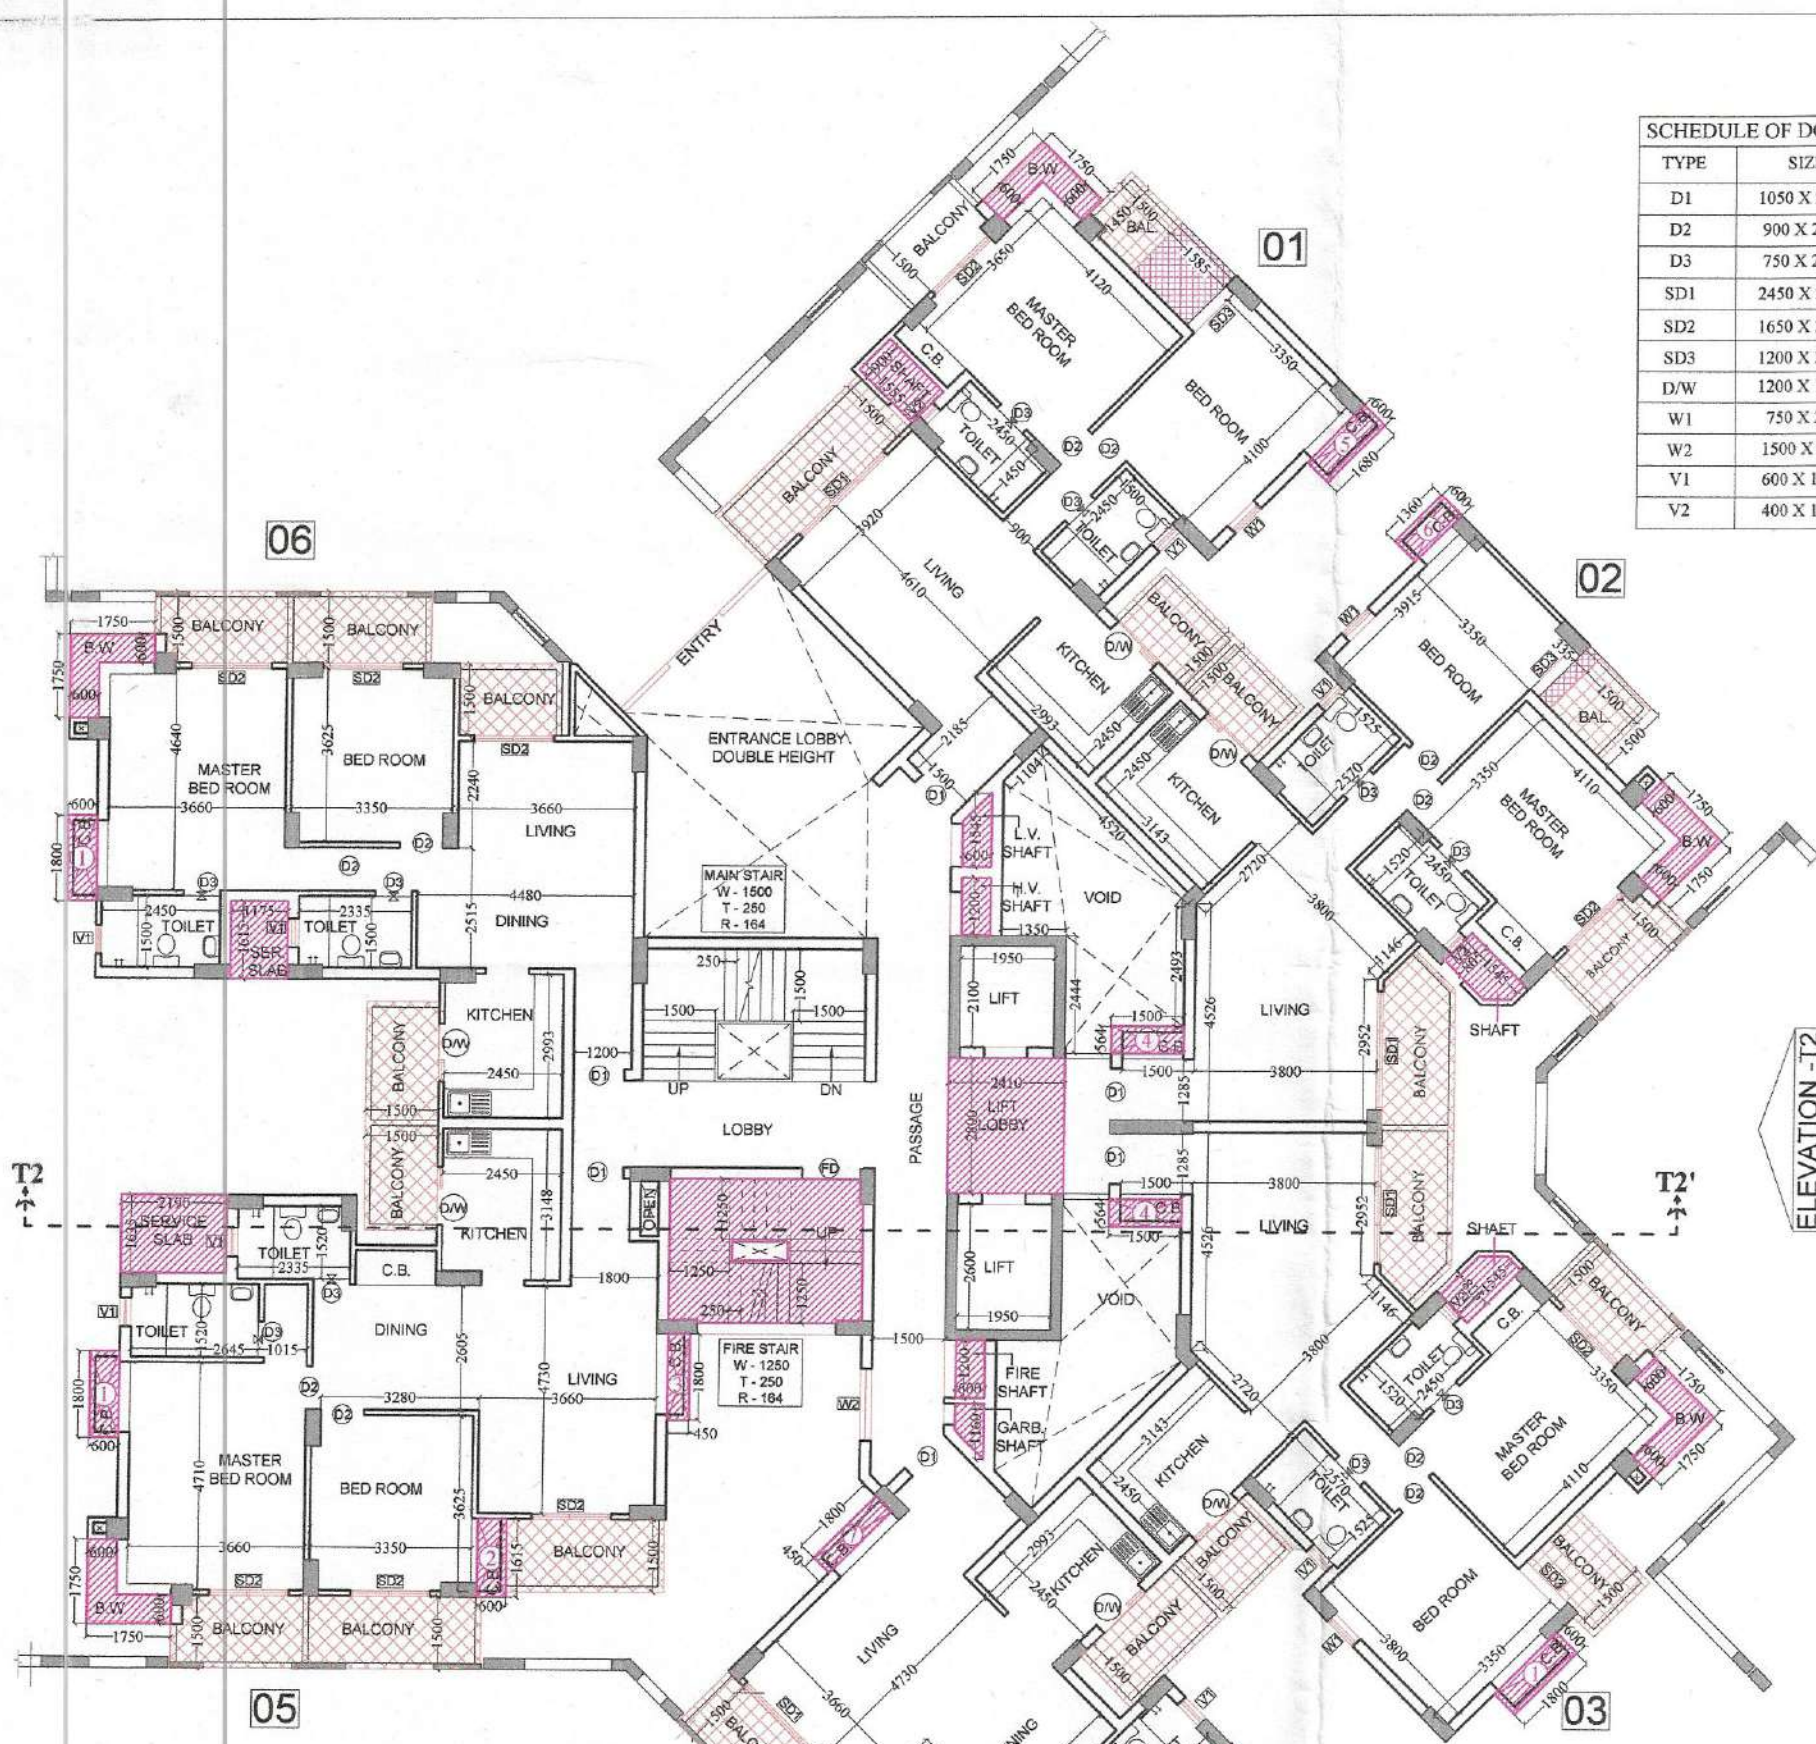


TOWER - T2
GROUND FLOOR PLAN

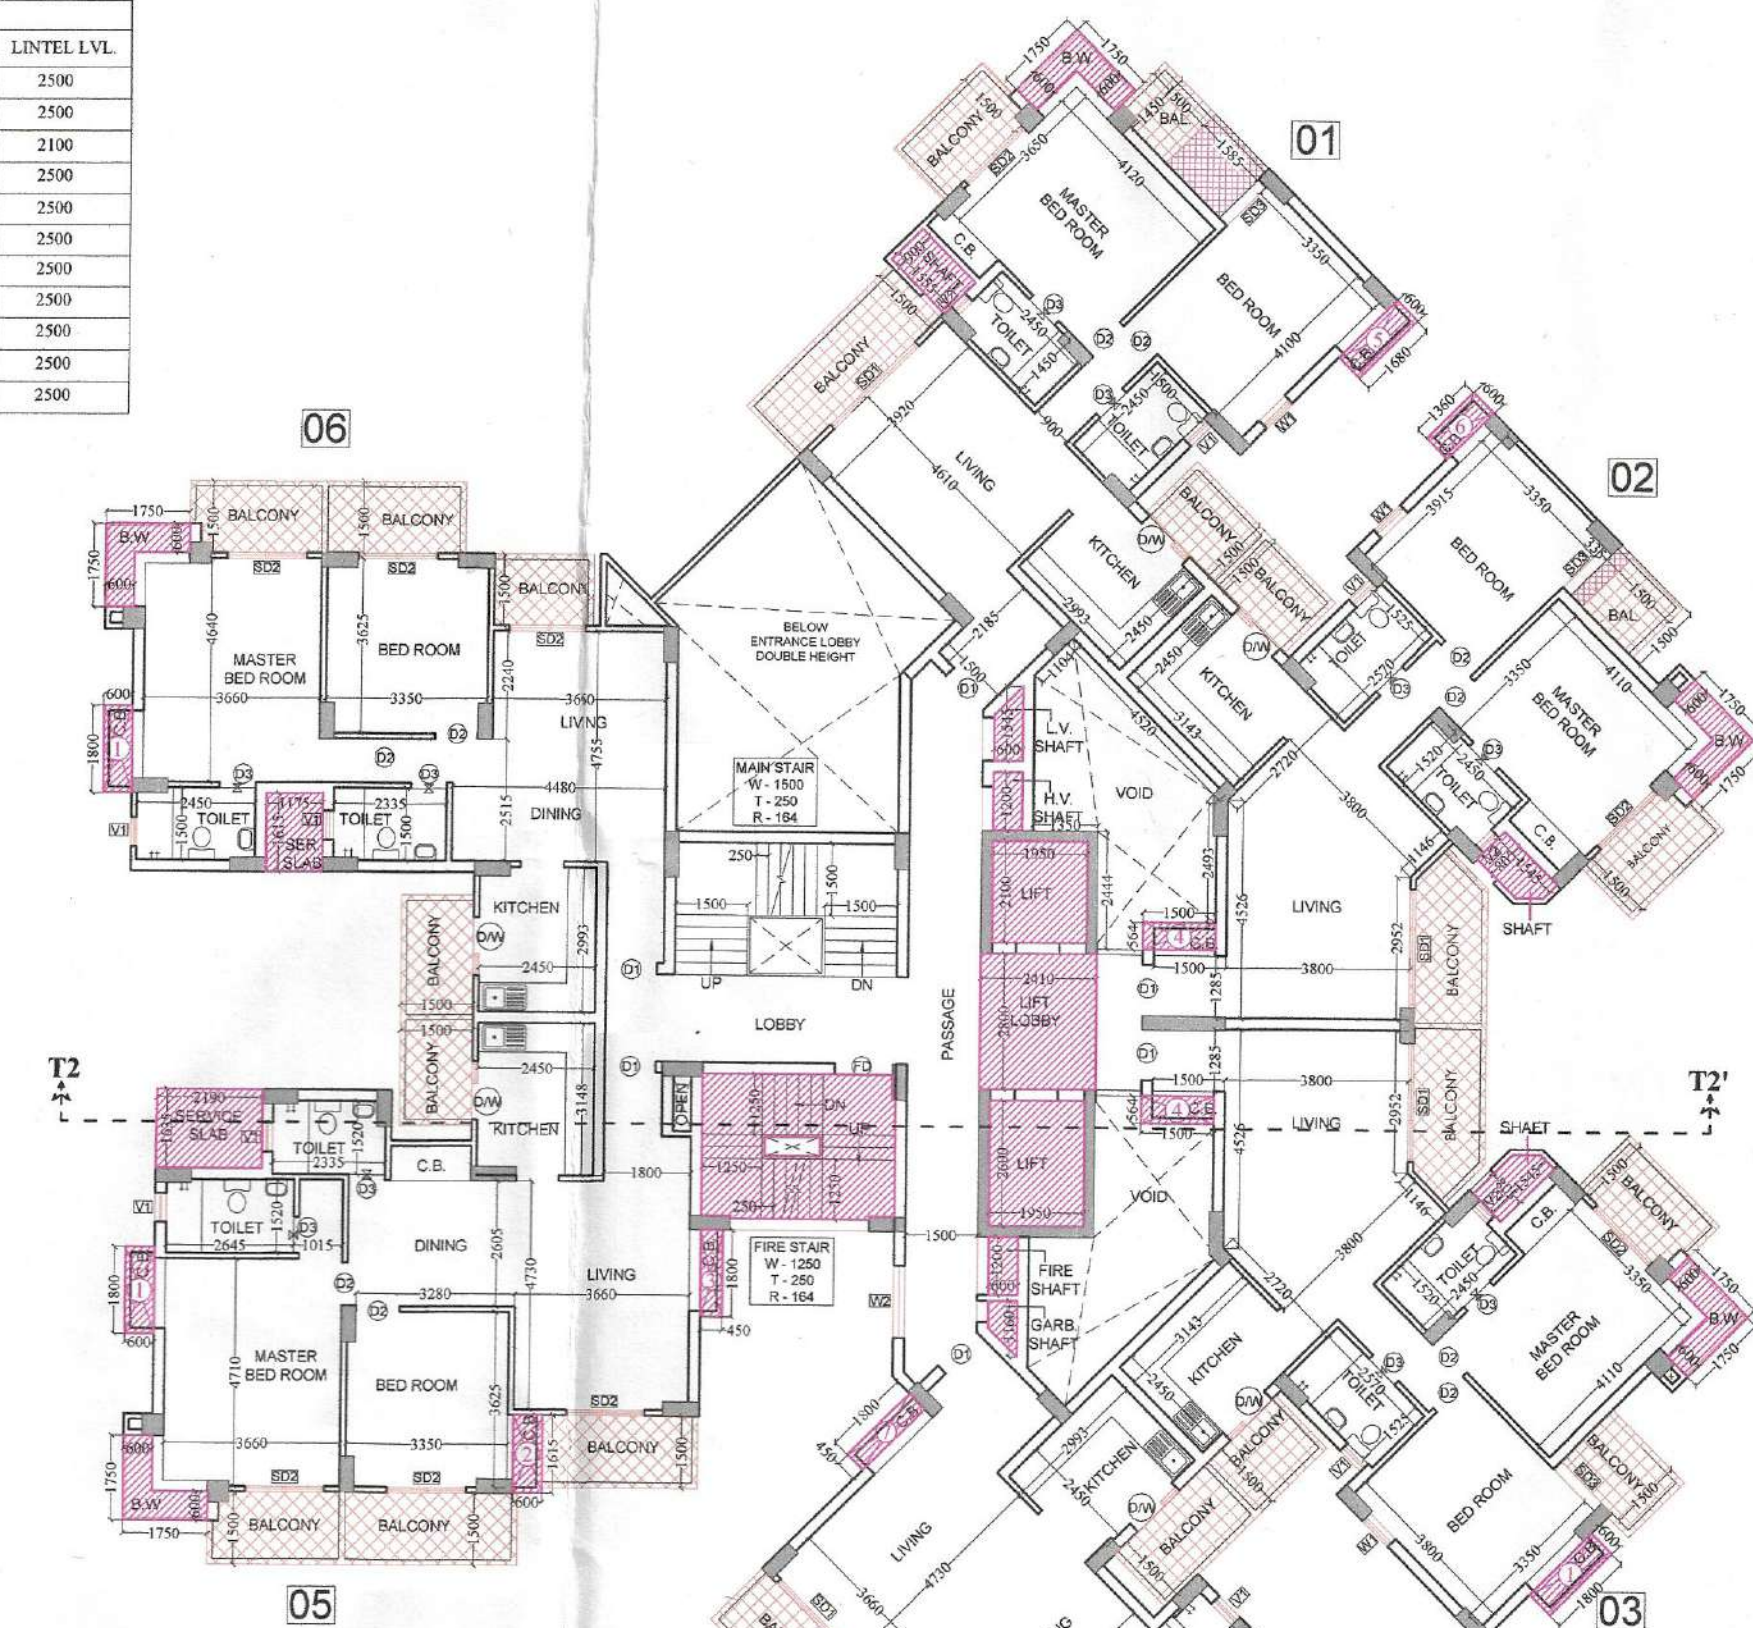


TOWER - T2
1st. FLOOR PLAN

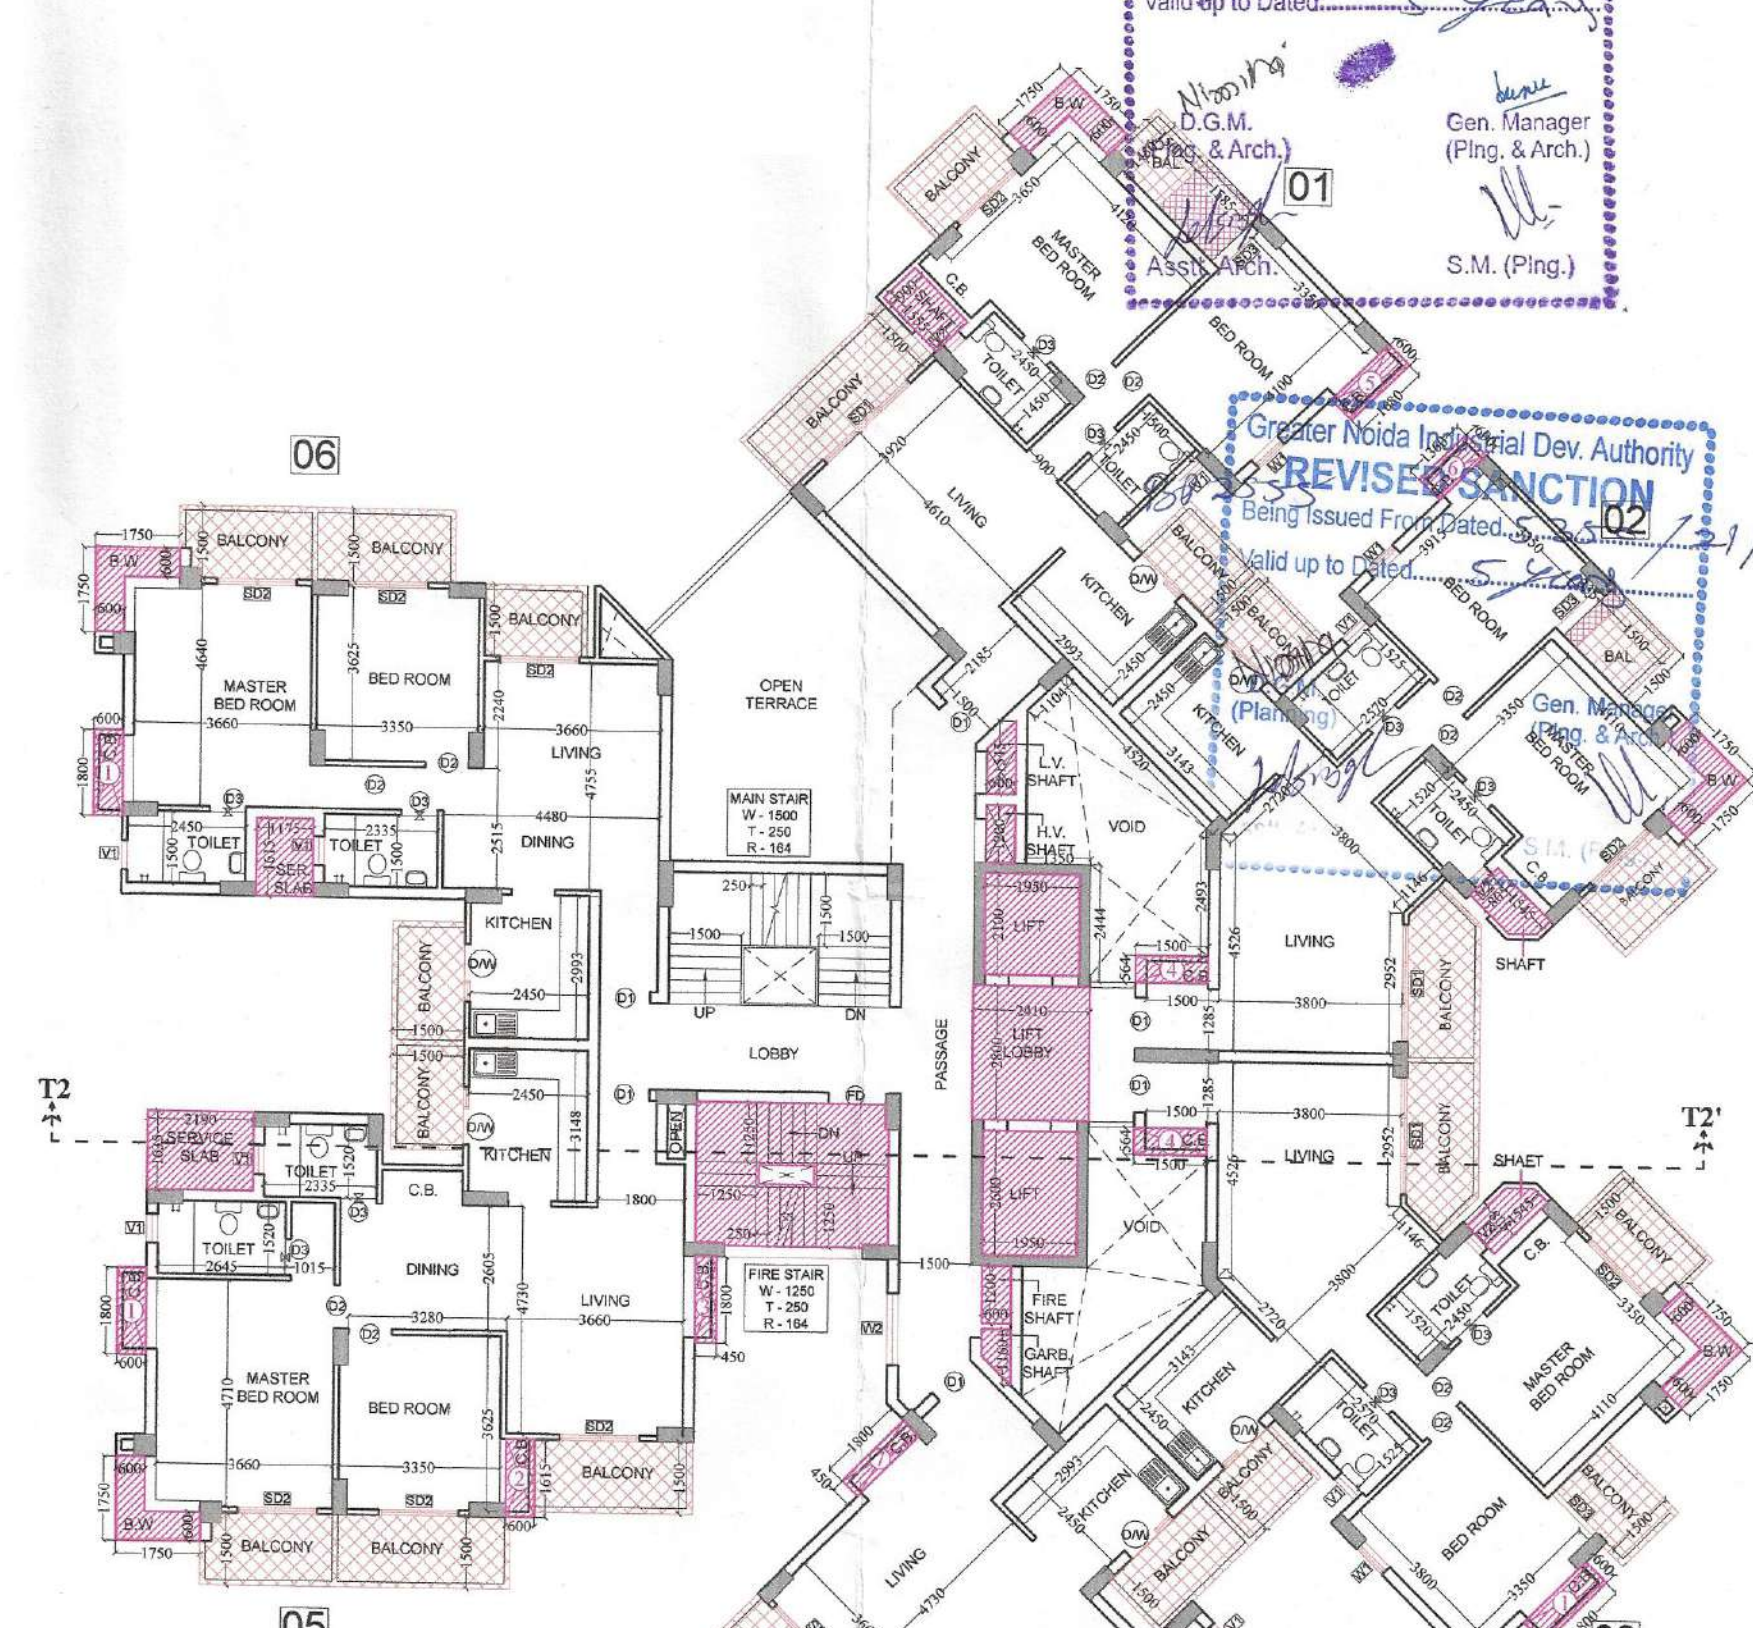


TOWER - T2
2nd. FLOOR PLAN

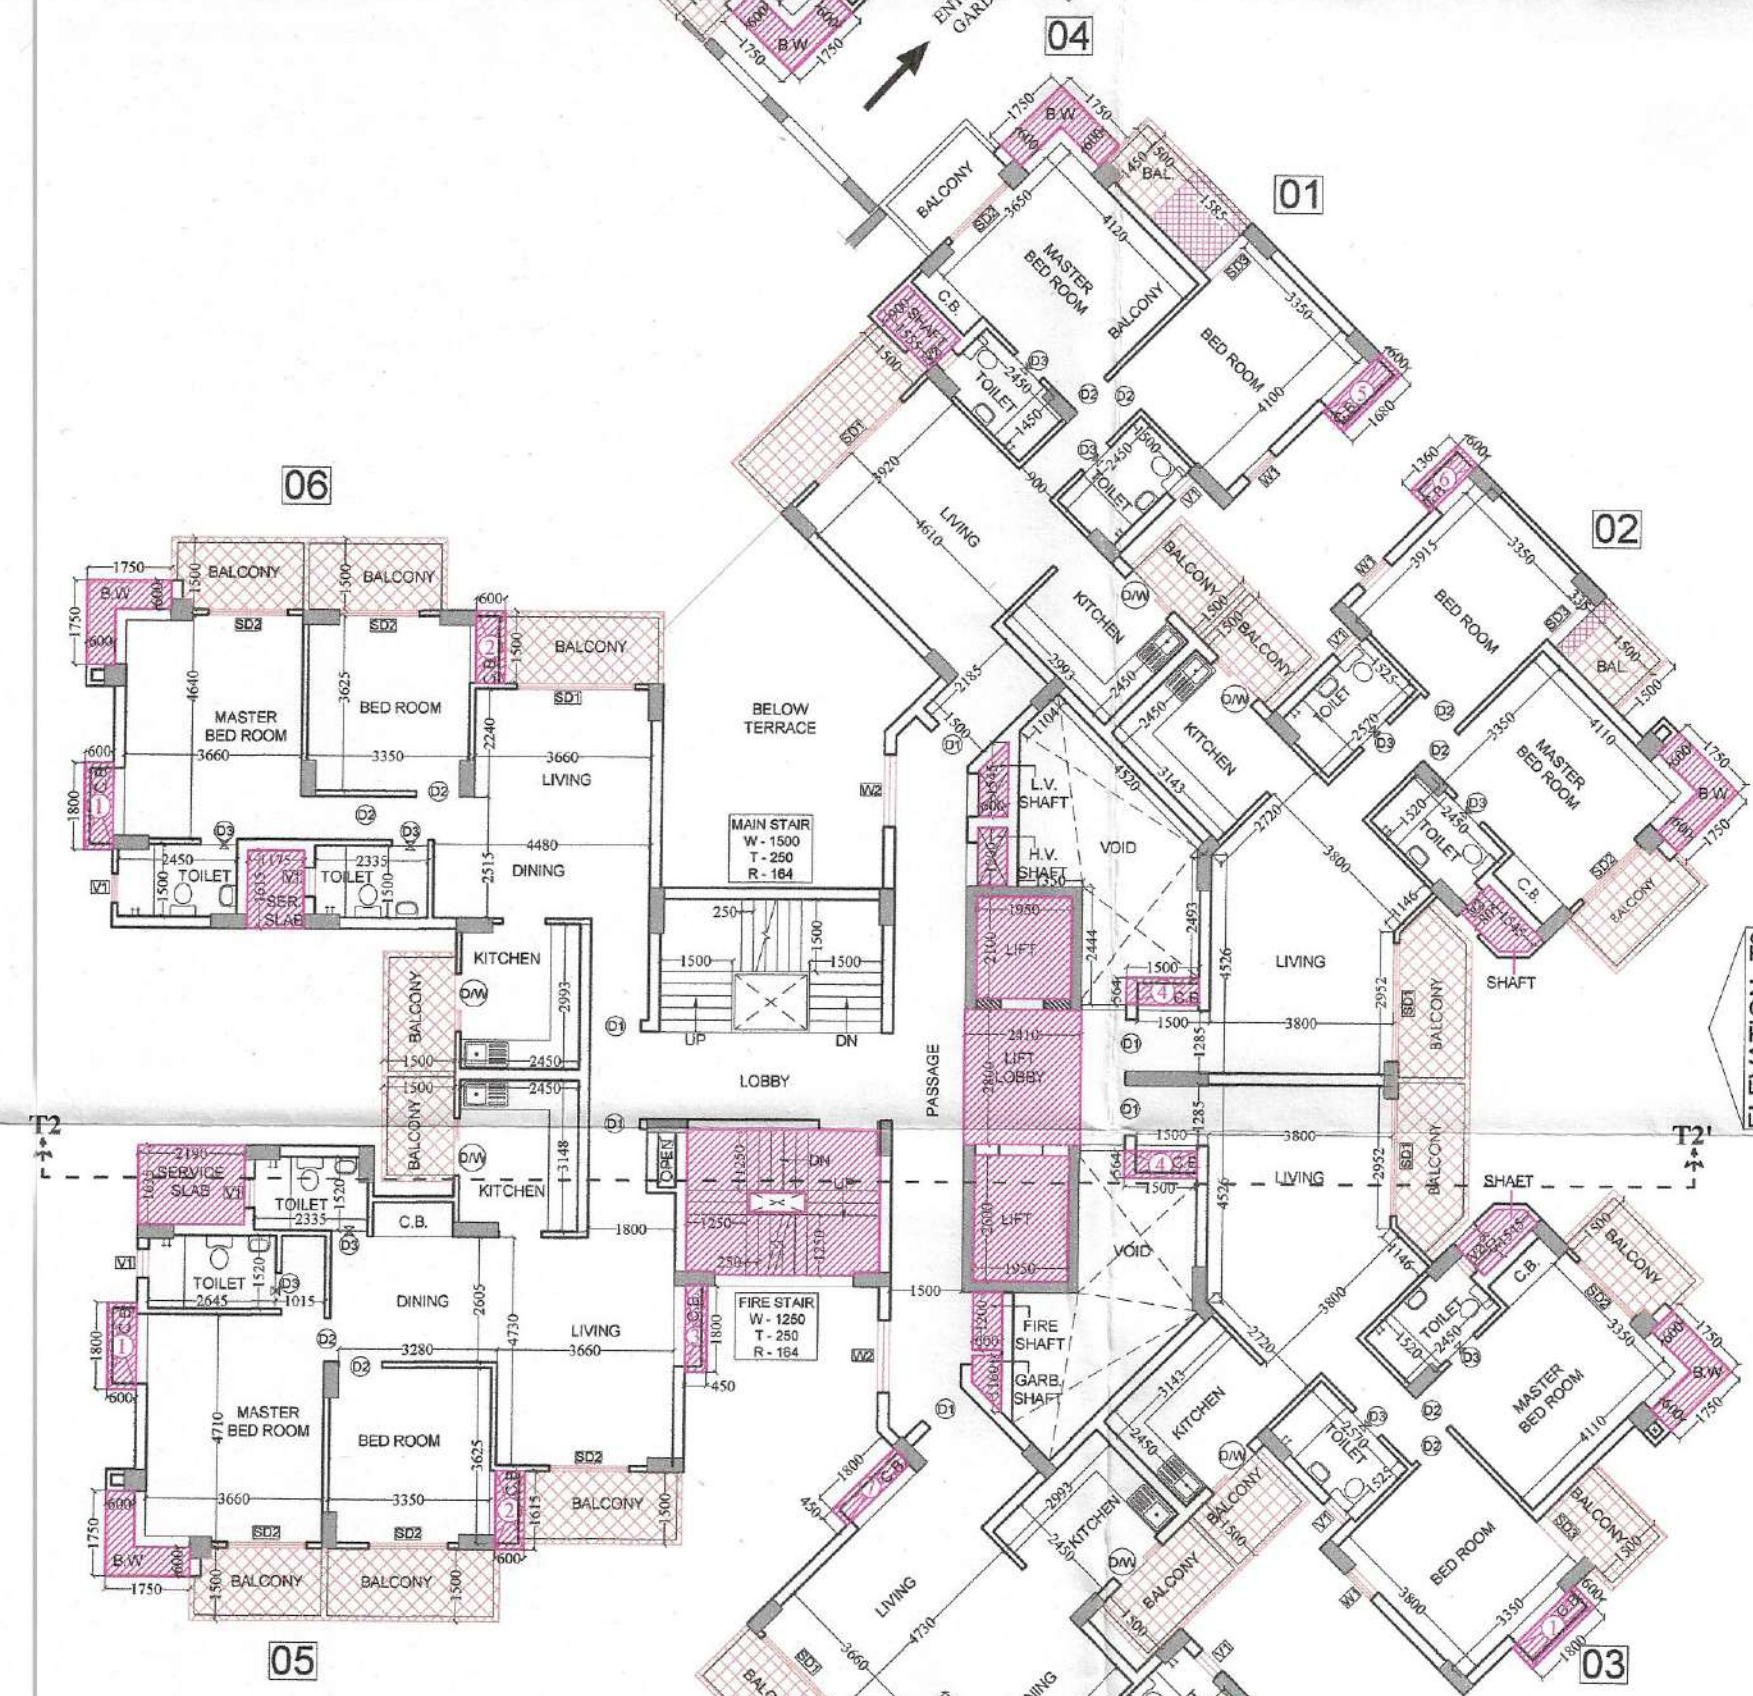

TOWER - T2
3rd. TO 19th. FLOOR PLAN

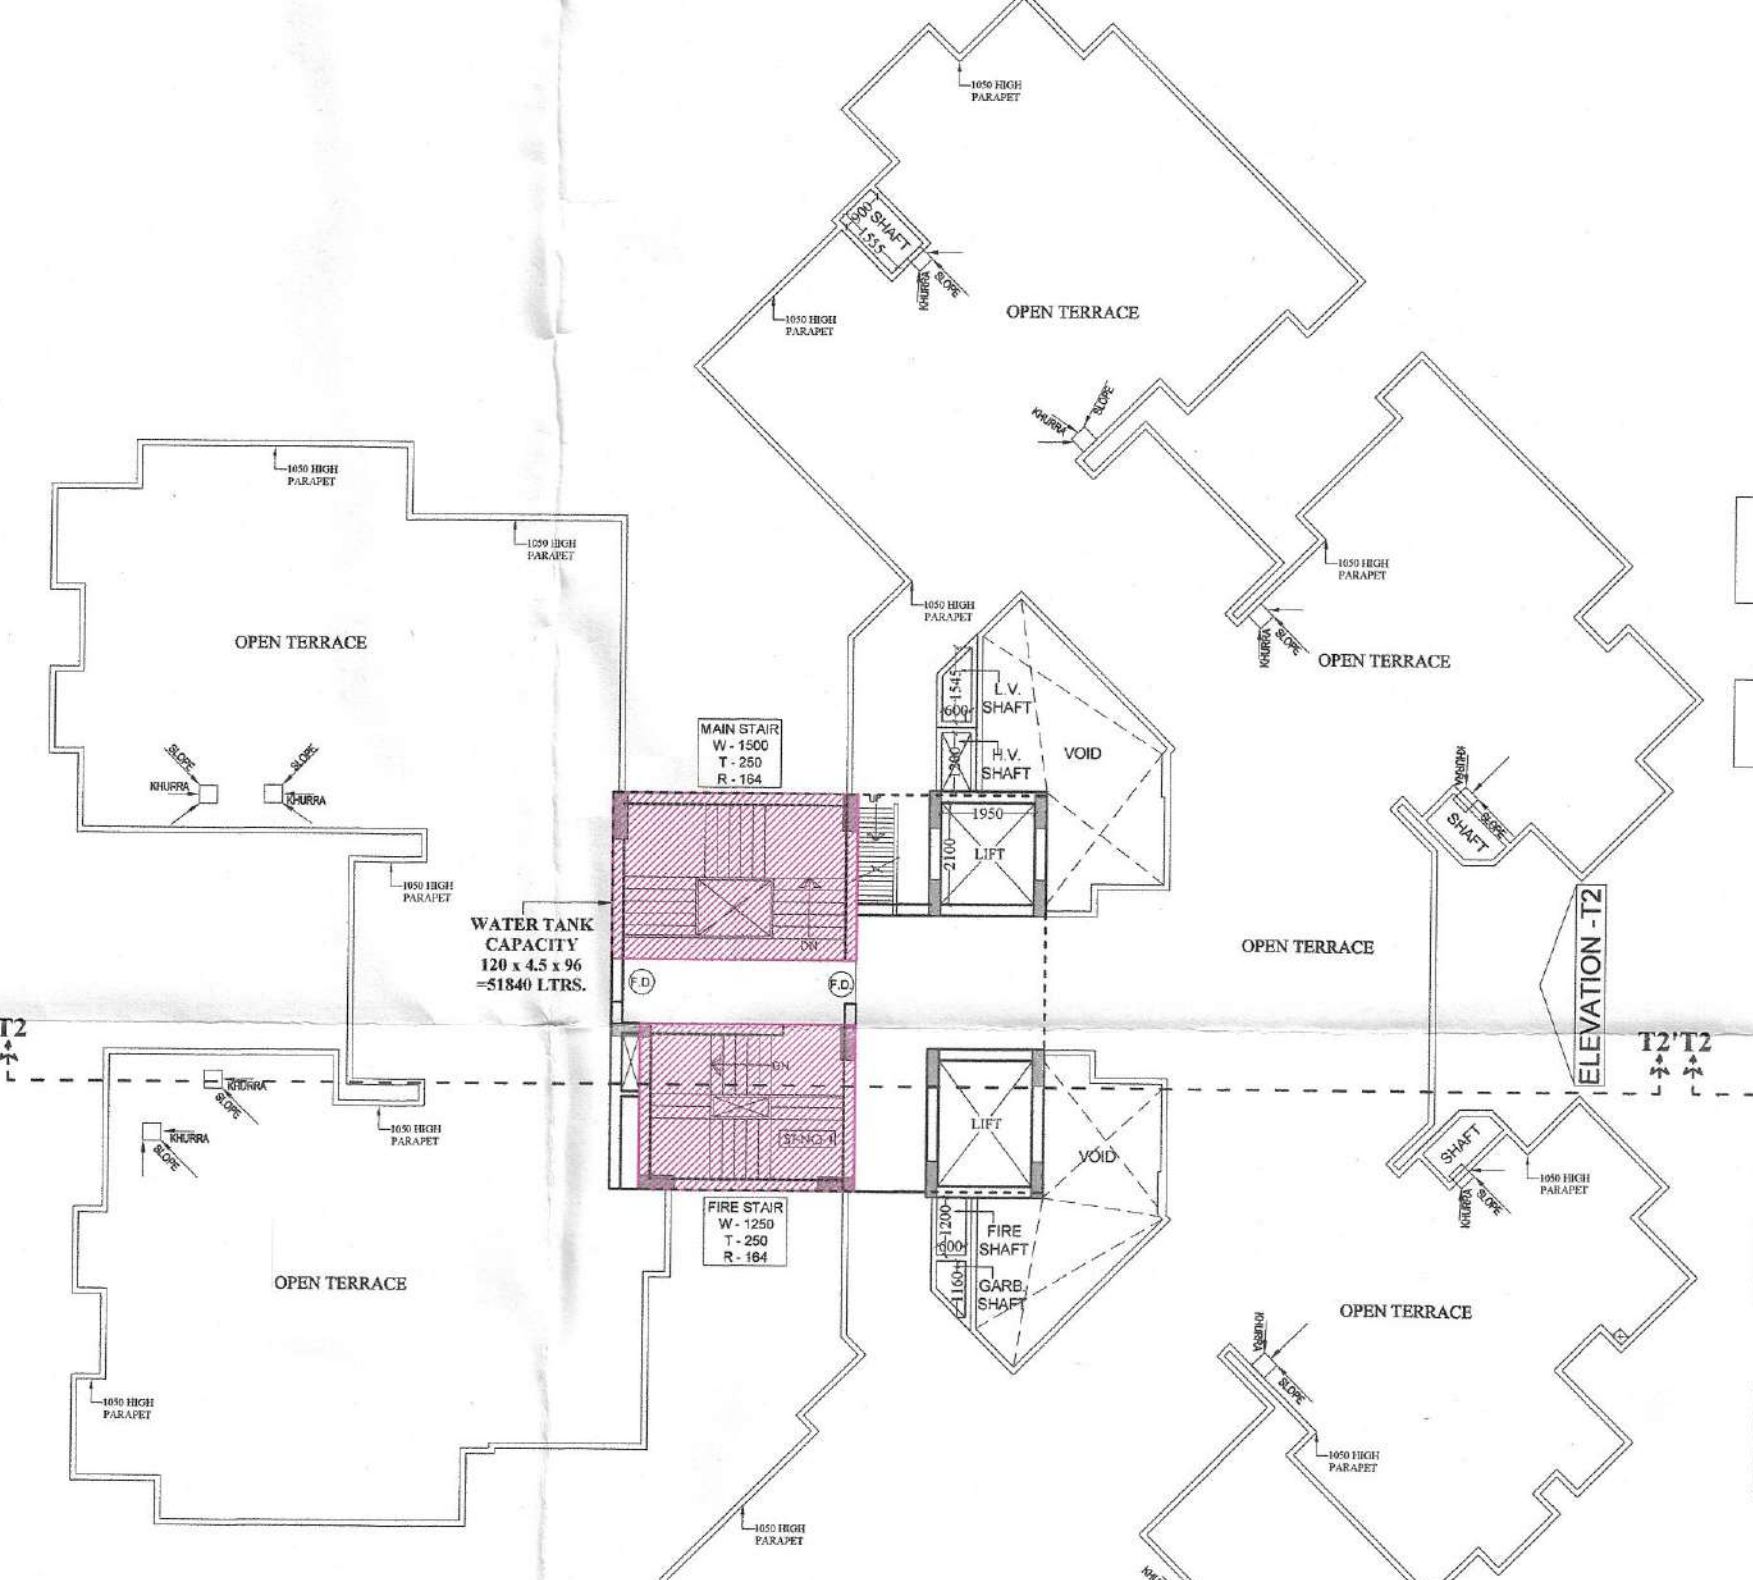

TOWER - T2
TERRACE PLAN

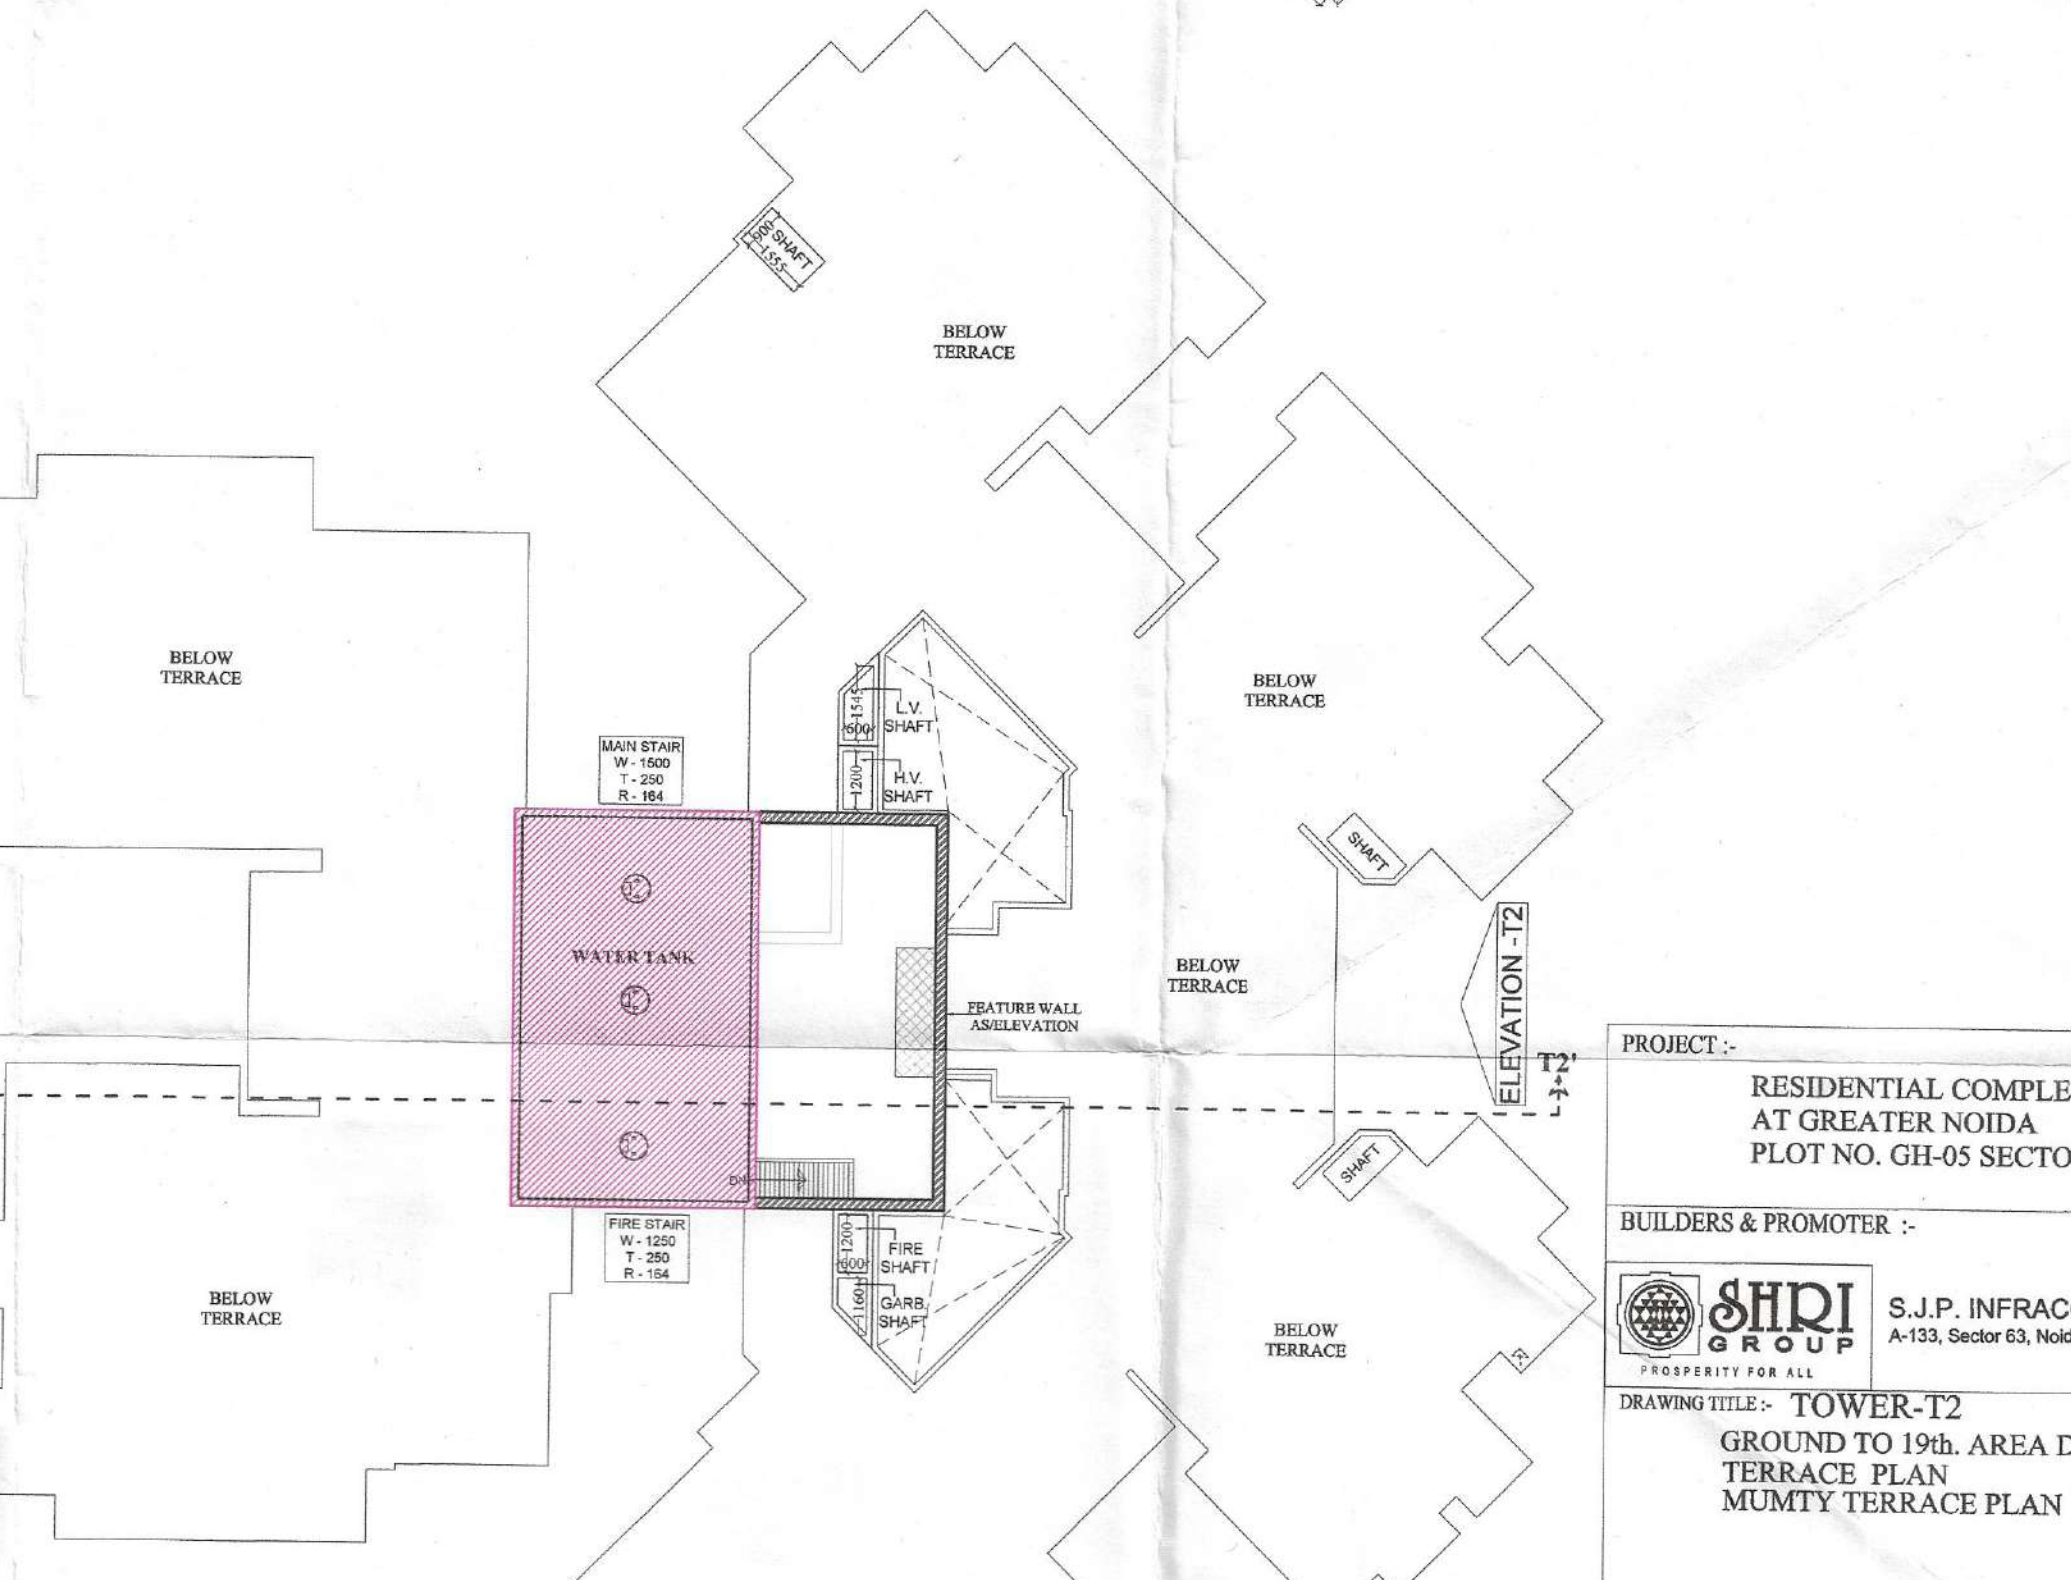

TOWER - T2
MUMMY TERRACE PLAN

Greater Noida Industrial Dev. Authority
APPROVED
Vide Letter No. 11/21/2017
Valid up to Date: 21/10/2017

Gen. Manager (Plg. & Arch.)
S.M. (Plg.)

Greater Noida Industrial Dev. Authority
REVISED SANCTION
Being Issued From: 21/10/2017
Valid up to Date: 21/10/2017

Gen. Manager (Plg. & Arch.)
S.M. (Plg.)

PROJECT: RESIDENTIAL COMPLEX AT GREATER NOIDA PLOT NO. GH-05 SECTOR - 16B

BUILDERS & PROMOTER: S.J.P. INFRACON LTD., A-133, Sector 63, Noida

DRAWING TITLE: TOWER-T2 GROUND TO 19th. AREA DETAIL TERRACE PLAN MUMMY TERRACE PLAN

DRAWN BY: CHECKED BY: SCALE: 1:150 DATED: 21/10/2017

For SJP INFRACON LTD. DARSHAN SINGH CA/89/12573

OWNER'S SIGN: ARCHITECT'S SIGN: DRG.No. -T2-1