
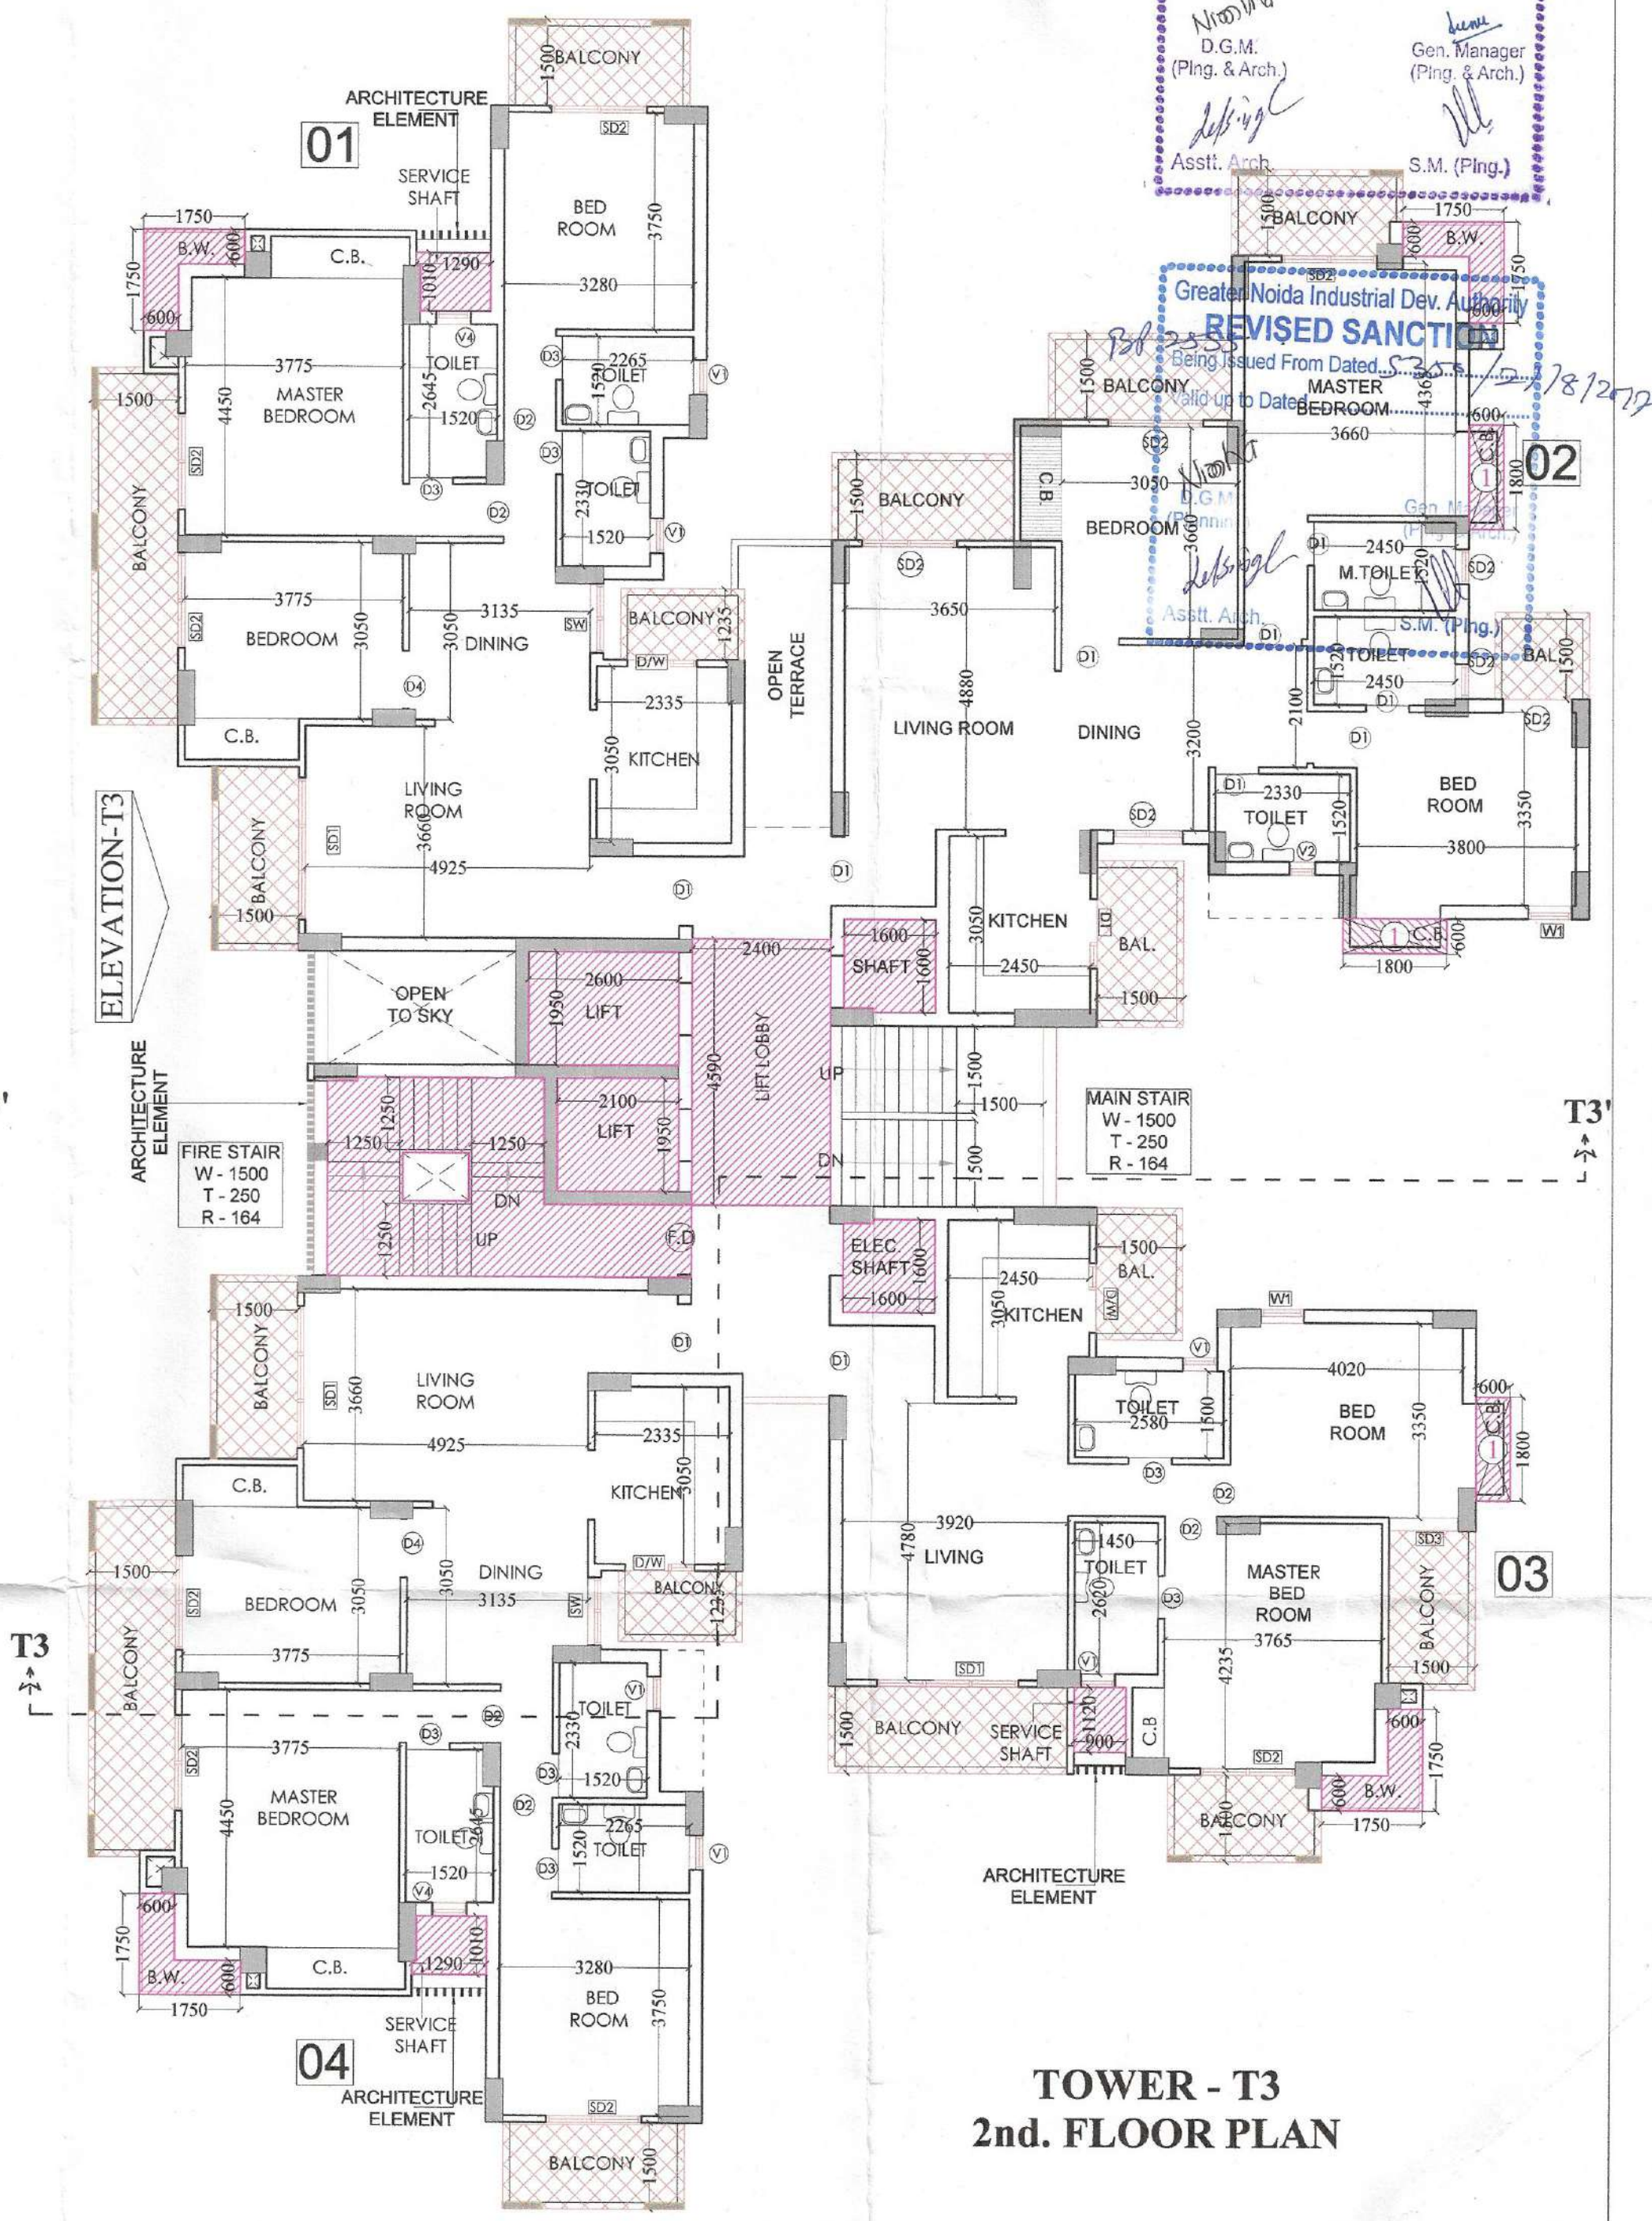
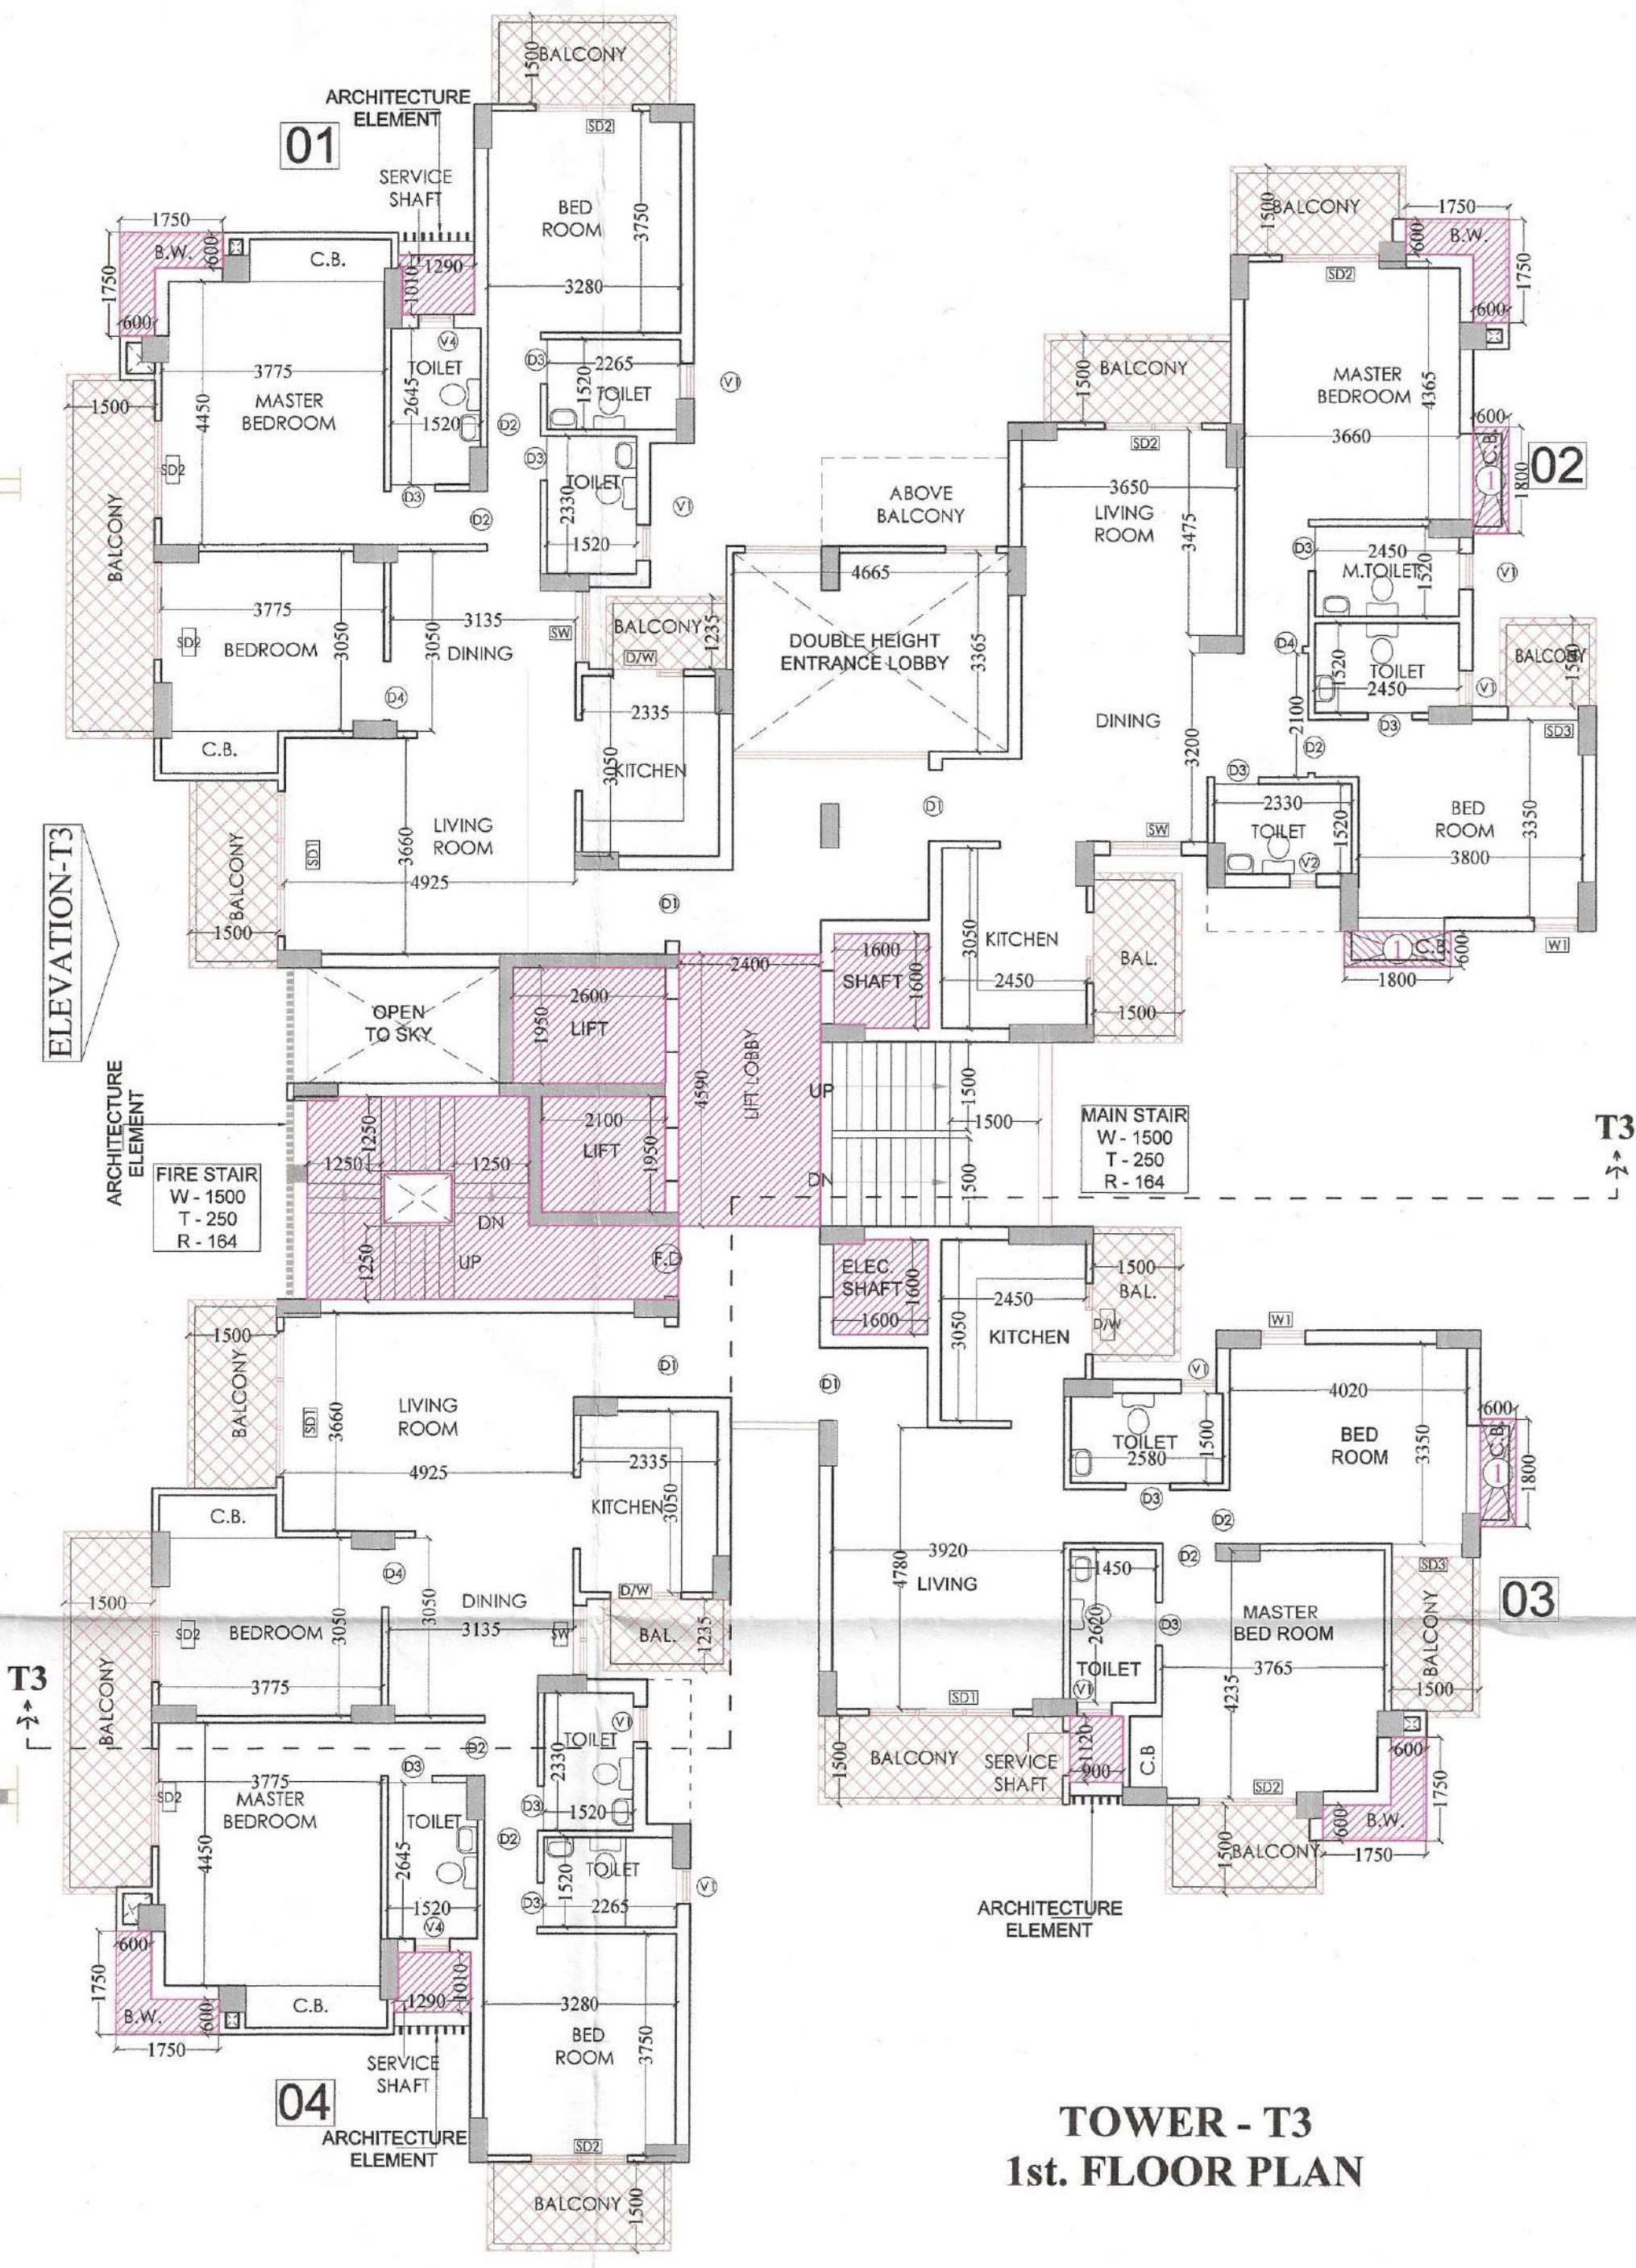


Greater Noida Industrial Dev. Authority
REVISED SANCTION
 Being issued From Dated 3.5.12/2012
 Valid up to Date 18/12/2017

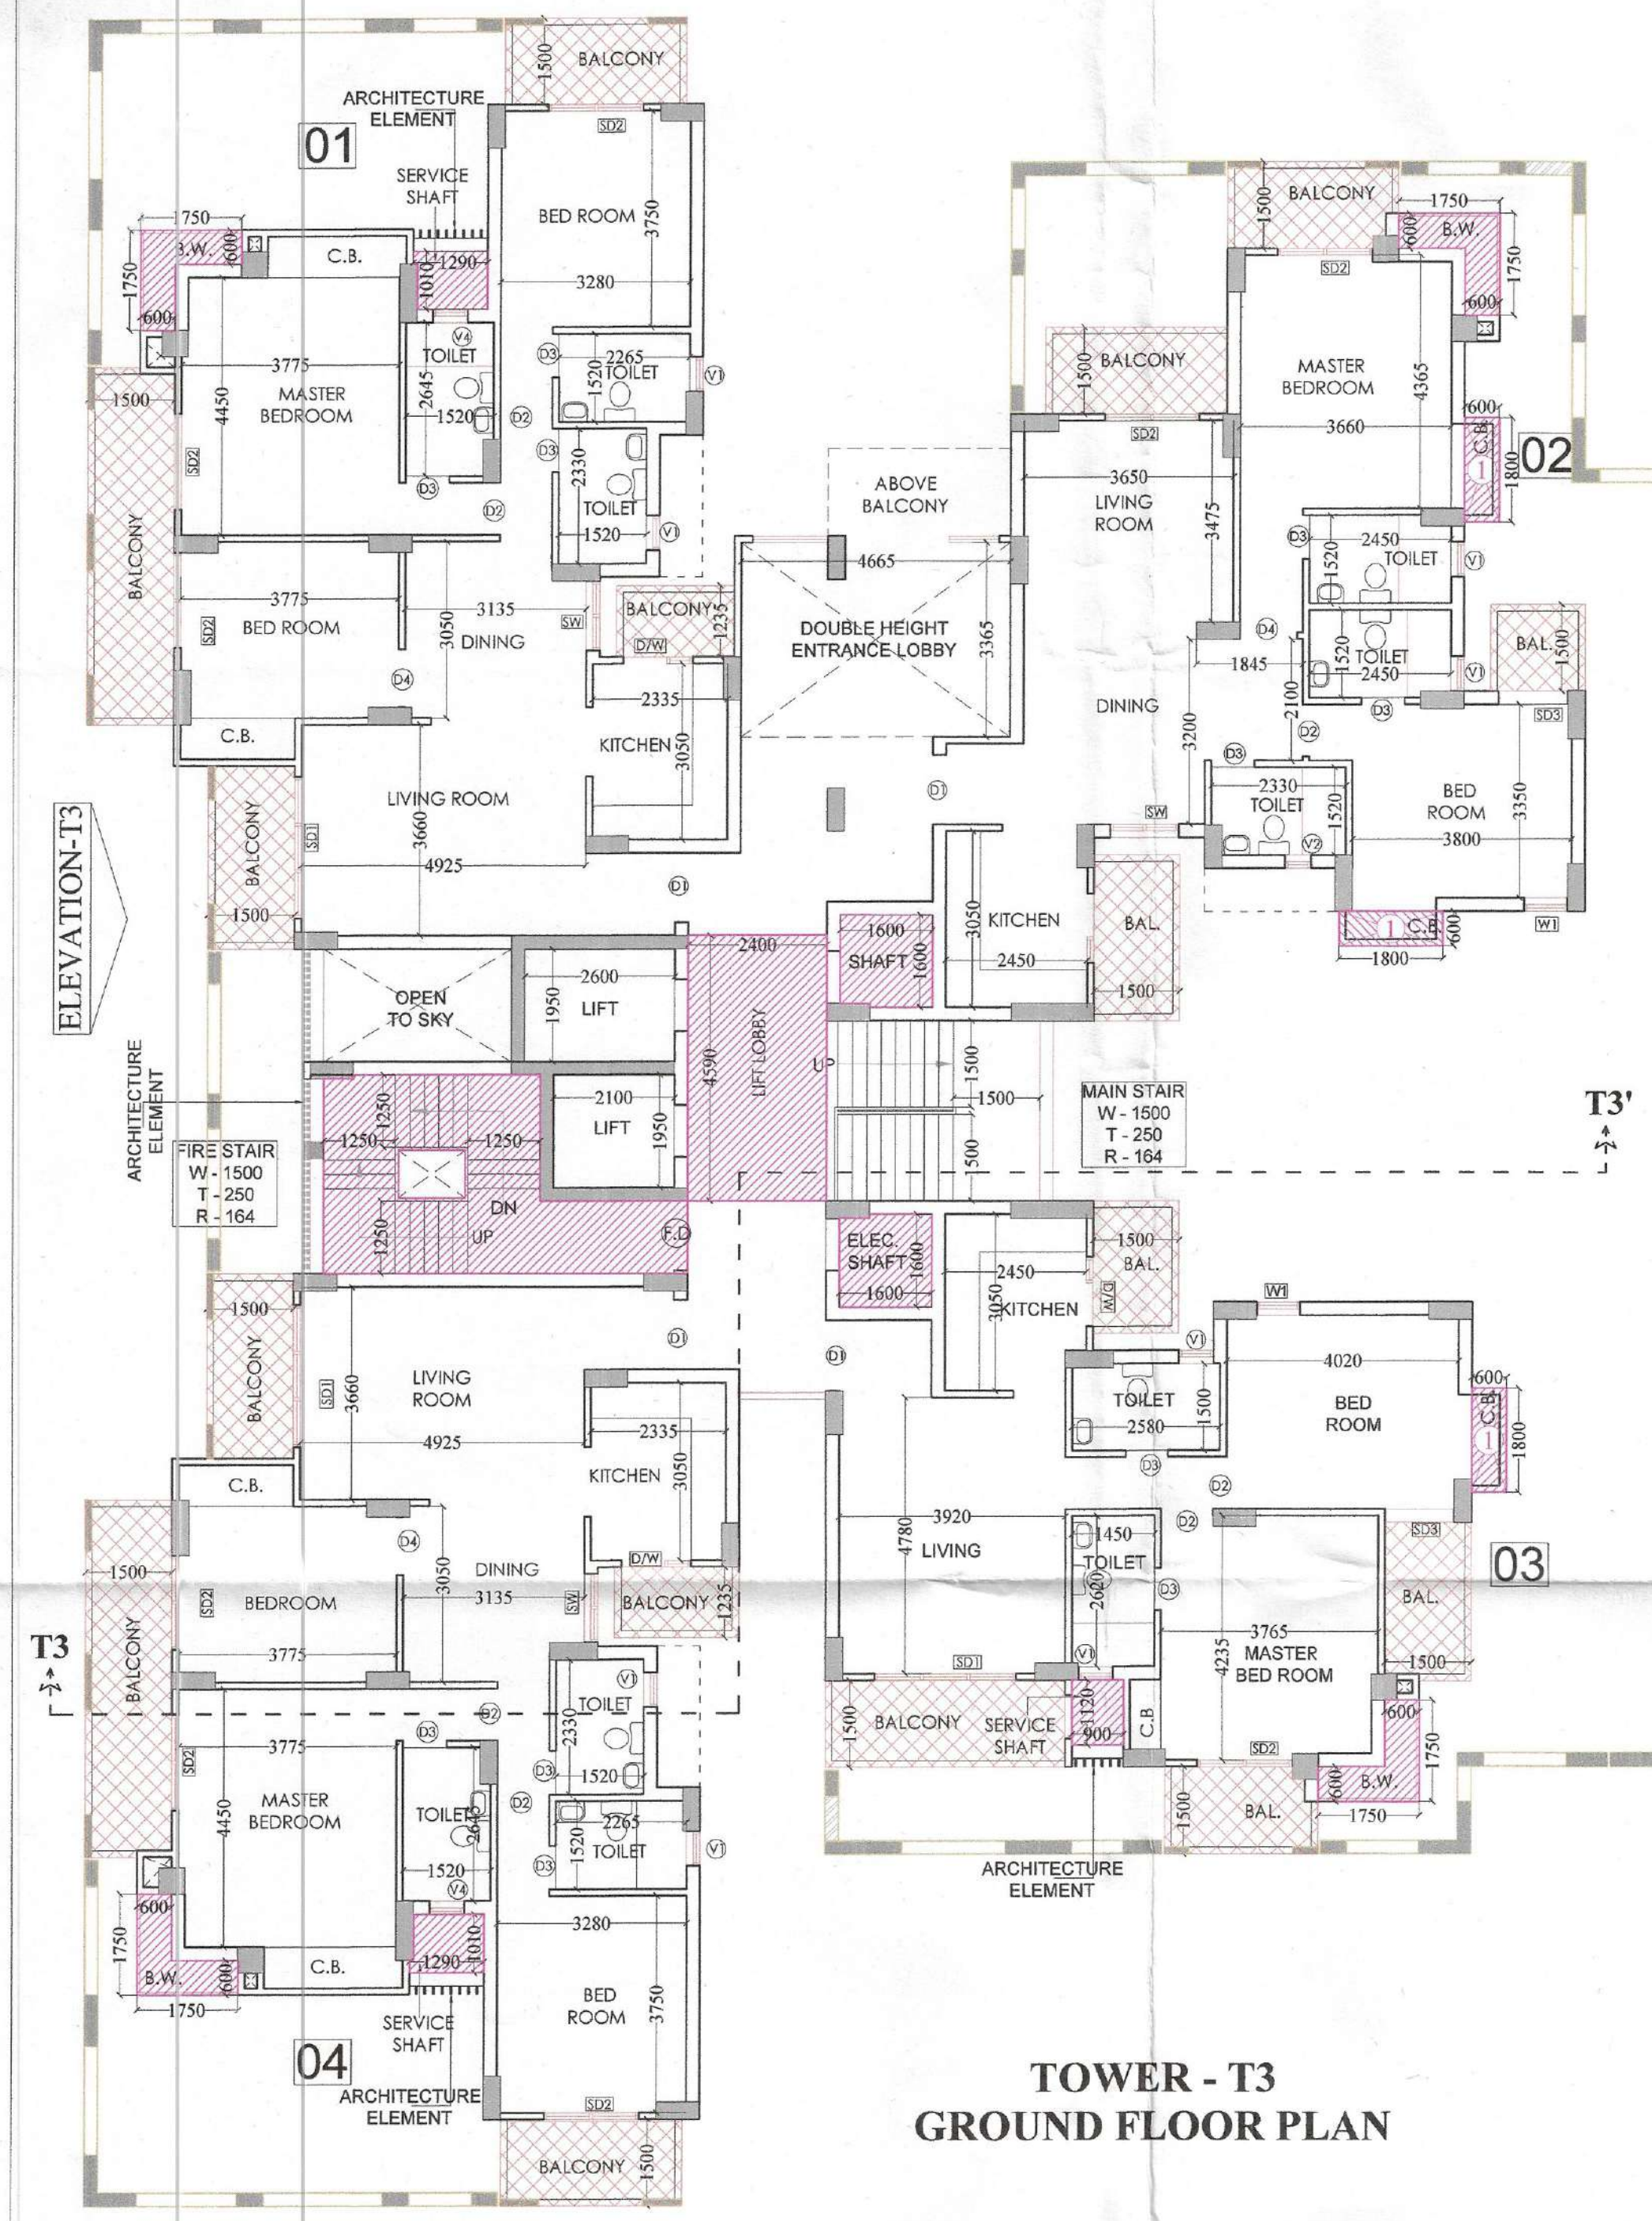

SCHEDULE OF DOOR & WINDOW

TYPE	SIZE	CILL LVL.	LINTEL LVL.
D1	1200 X 2100	-----	2500
D2	900 X 2100	-----	2500
D3	750 X 2100	-----	2100
D4	1000 X 2100	-----	2100
SD1	2450 X 2500	-----	2500
SD2	1650 X 2500	-----	2500
SD3	1200 X 2500	-----	2500
W1	750 X 1350	1150	2500
SW	1200 X 1350	1150	2500
V1	600 X 1000	1500	2500
V2	450 X 1000	1500	2500
DW	1200 X 1350	1150	2500

PROJECT :-
**RESIDENTIAL COMPLEX
 AT GREATER NOIDA
 PLOT NO. GH-05 SECTOR - 16B**

BUILDERS & PROMOTER :-
**S.J.P. INFRACON LTD.,
 A-133, Sector 63, Noida**

DRAWING TITLE :- **TOWER-T3
 GROUND FLOOR PLAN
 1st. & 2nd. FLOOR PLAN**

DRAWN BY :- [] CHECKED BY :- [] SCALE 1 : 100 DATED :- []

For SJP INFRACON LTD.
 Architect's Signature

DARSHAN SINGH
 CA/89/12573

ARCHITECT'S SIGN.
 OWNER'S SIGN
 DRG.No. - T3-1