




**TOWER - T4
GROUND FLOOR PLAN**

SCHEDULE OF DOOR & WINDOW			
TYPE	SIZE	CILL. LVL.	LINTEL LVL.
D1	1200 X 2100	-----	2500
D2	900 X 2100	-----	2500
D3	750 X 2100	-----	2100
D4	1000 X 2100	-----	2100
SD1	2450 X 2500	-----	2500
SD2	1650 X 2500	-----	2500
SD3	1200 X 2500	-----	2500
W1	750 X 1350	1150	2500
V1	600 X 1000	1500	2500
DW	1200 X 1350	1150	2500

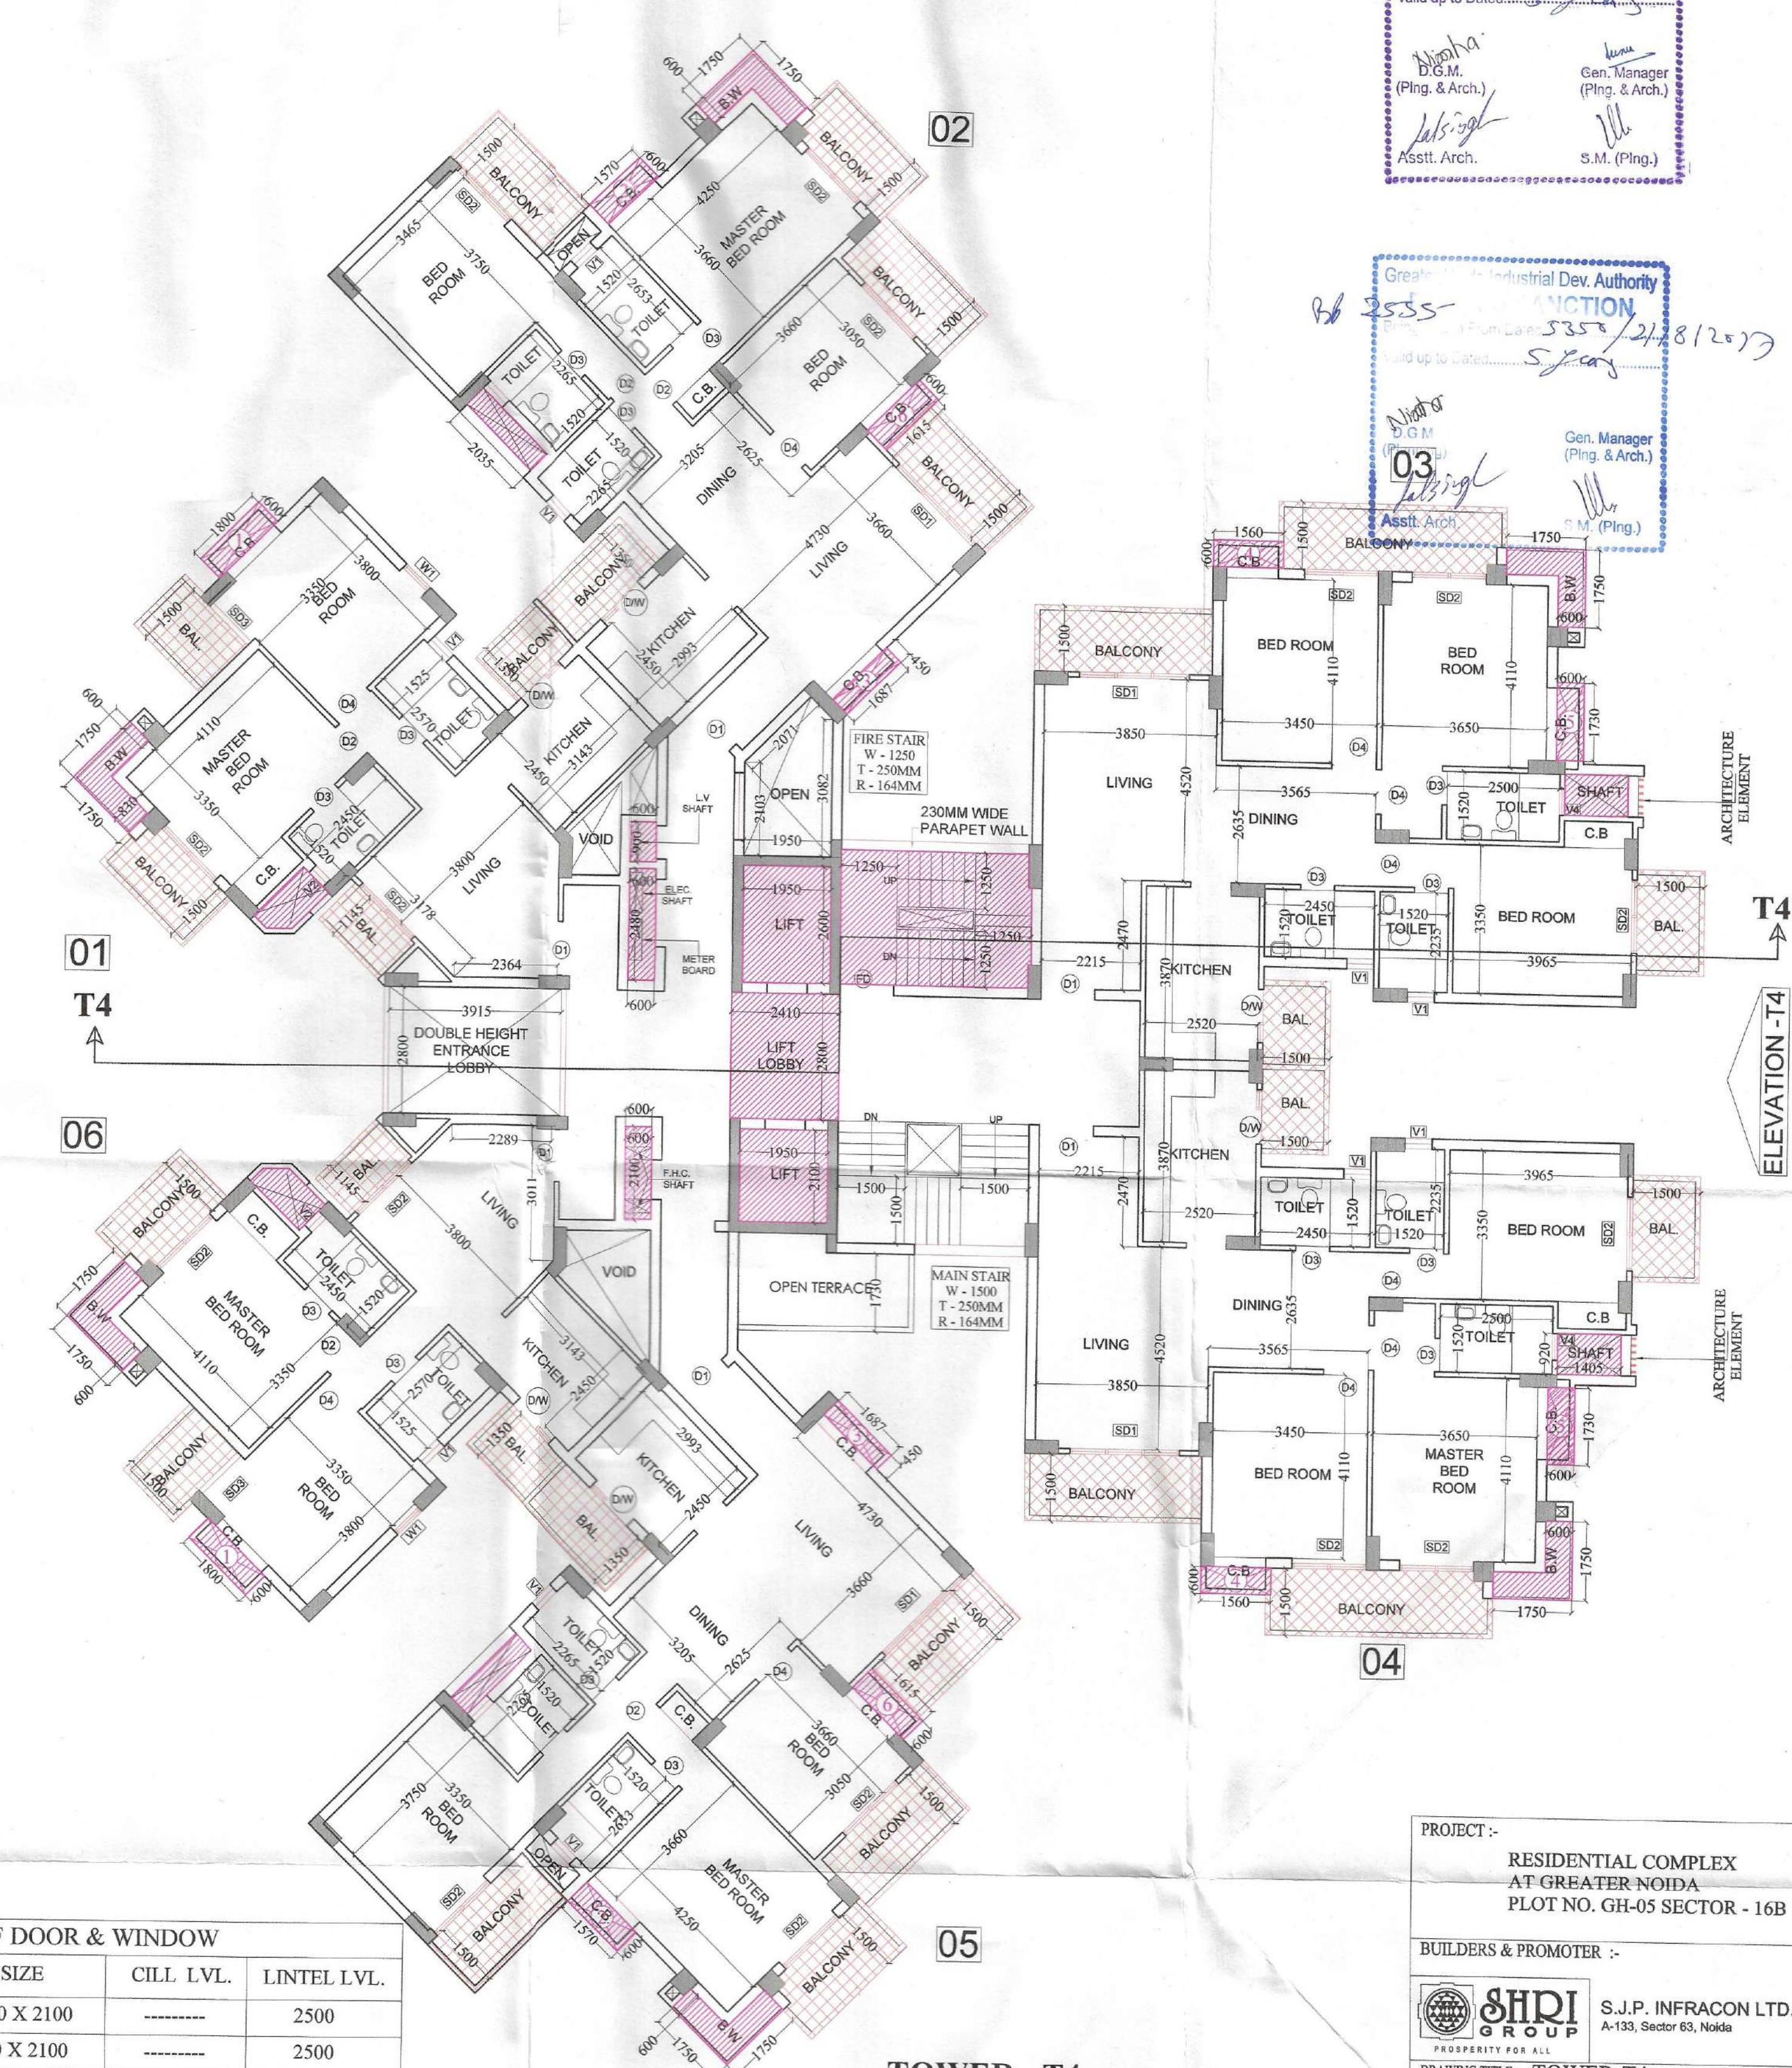

**TOWER - T4
1st. FLOOR PLAN**

Greater Noida Industrial Dev. Authority
APPROVED
 Vide Letter No. 11.3 Dated 30.12.2017
 Valid up to Dated 30.12.2017

Gen. Manager (Plng. & Arch.)
 S.M. (Plng.)

Greater Noida Industrial Dev. Authority
APPROVED
 Vide Letter No. 11.3 Dated 30.12.2017
 Valid up to Dated 30.12.2017

Gen. Manager (Plng. & Arch.)
 S.M. (Plng.)

PROJECT :-
**RESIDENTIAL COMPLEX
 AT GREATER NOIDA
 PLOT NO. GH-05 SECTOR - 16B**

BUILDERS & PROMOTER :-
S.J.P. INFRACON LTD.
 A-133, Sector 63, Noida

DRAWING TITLE :- **TOWER-T4**

**GROUND FLOOR PLAN
 1st. FLOOR PLAN**

DRAWN BY :- CHECKED BY :- SCALE 1 : 100 DATED :-
 SANJAY

For SJP INFRACON LTD.
 Architect's Signature

ARCHITECT'S SIGN.
DARSHAN SINGH
 CA/89/12573

OWNER'S SIGN

DRC.No. - T4-1