

Greater Noida Industrial Dev. Authority  
APPROVED  
Date Letter No. 1/3/2017  
Valid up to Date: 31/03/2017

WATER TANK TERRACE  
LVL. + 6350  
MACHINE ROOM TERRACE  
LVL. + 6450  
MUMTY TERRACE  
LVL. + 6350  
MACHINE ROOM  
LVL. + 6450



WATER TANK  
LVL. + 6450  
MUMTY  
LVL. + 6350

WATER TANK  
LVL. + 6350  
MACHINE ROOM  
LVL. + 6450

WATER TANK  
LVL. + 6350  
MACHINE ROOM  
LVL. + 6450



WATER TANK  
LVL. + 6350  
MACHINE ROOM  
LVL. + 6450

WATER TANK  
LVL. + 6350  
MACHINE ROOM  
LVL. + 6450

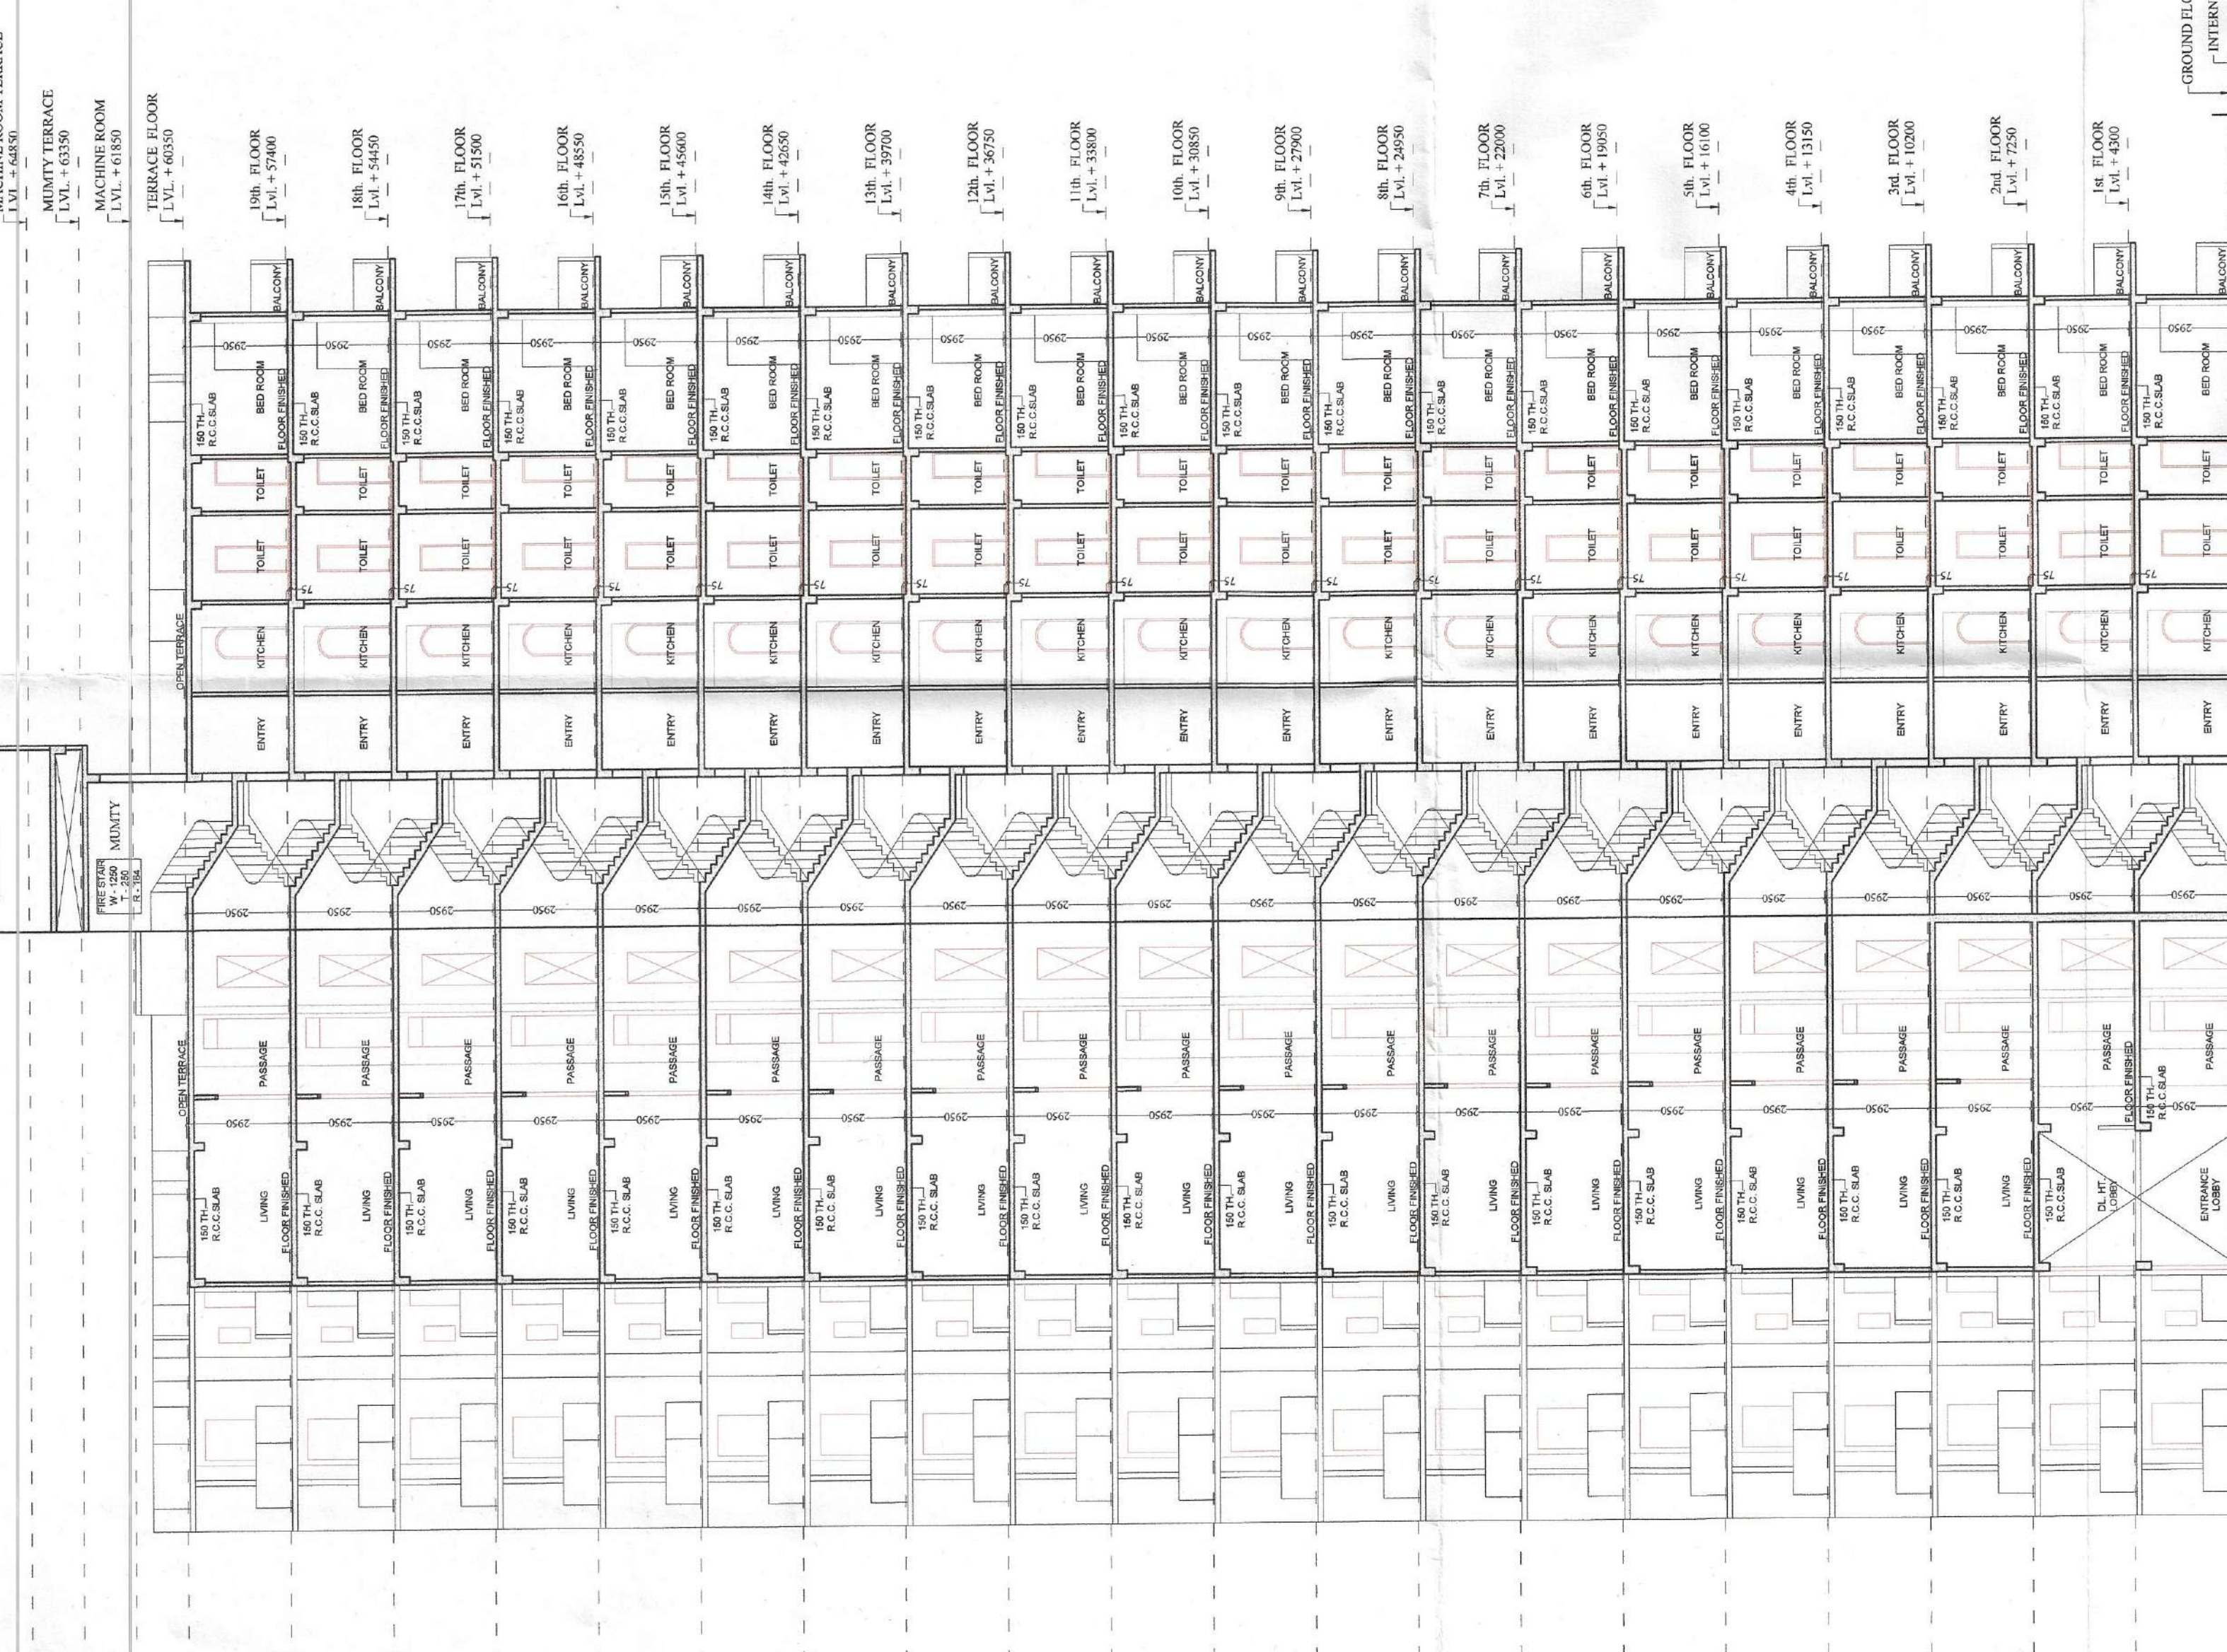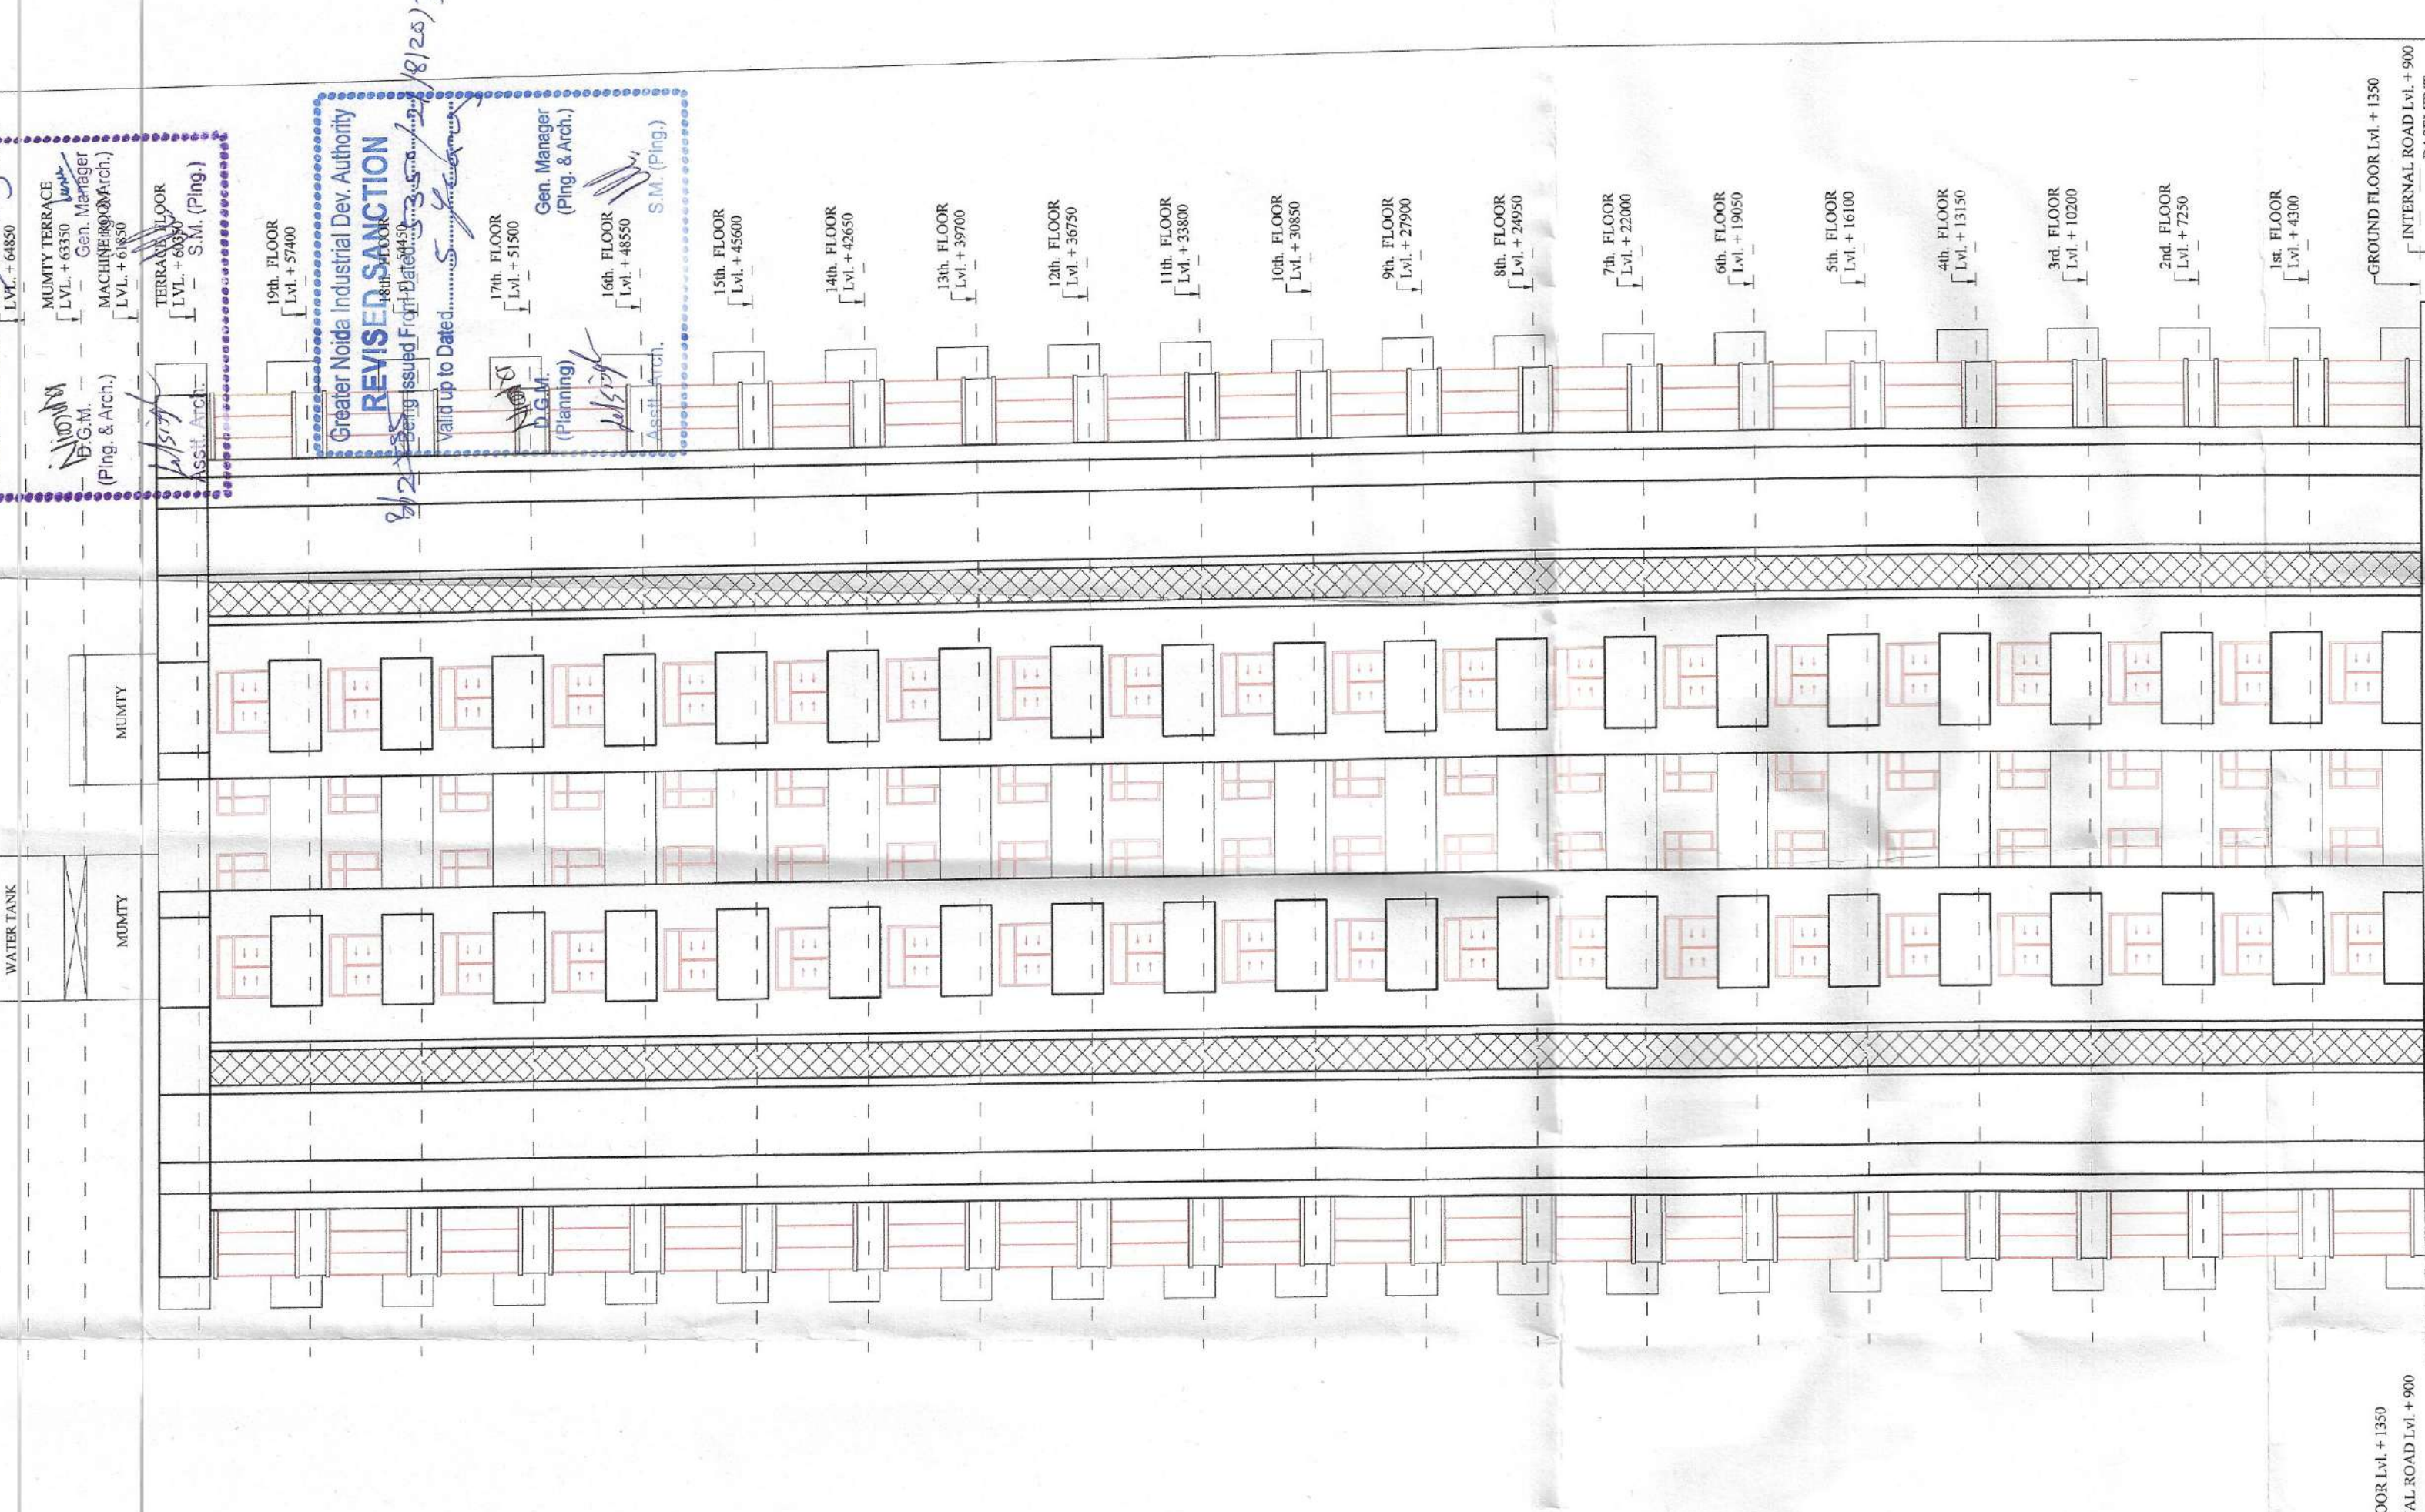



TOWER - T4  
ELEVATION T4

TOWER - T4  
SECTION T4 - T4'

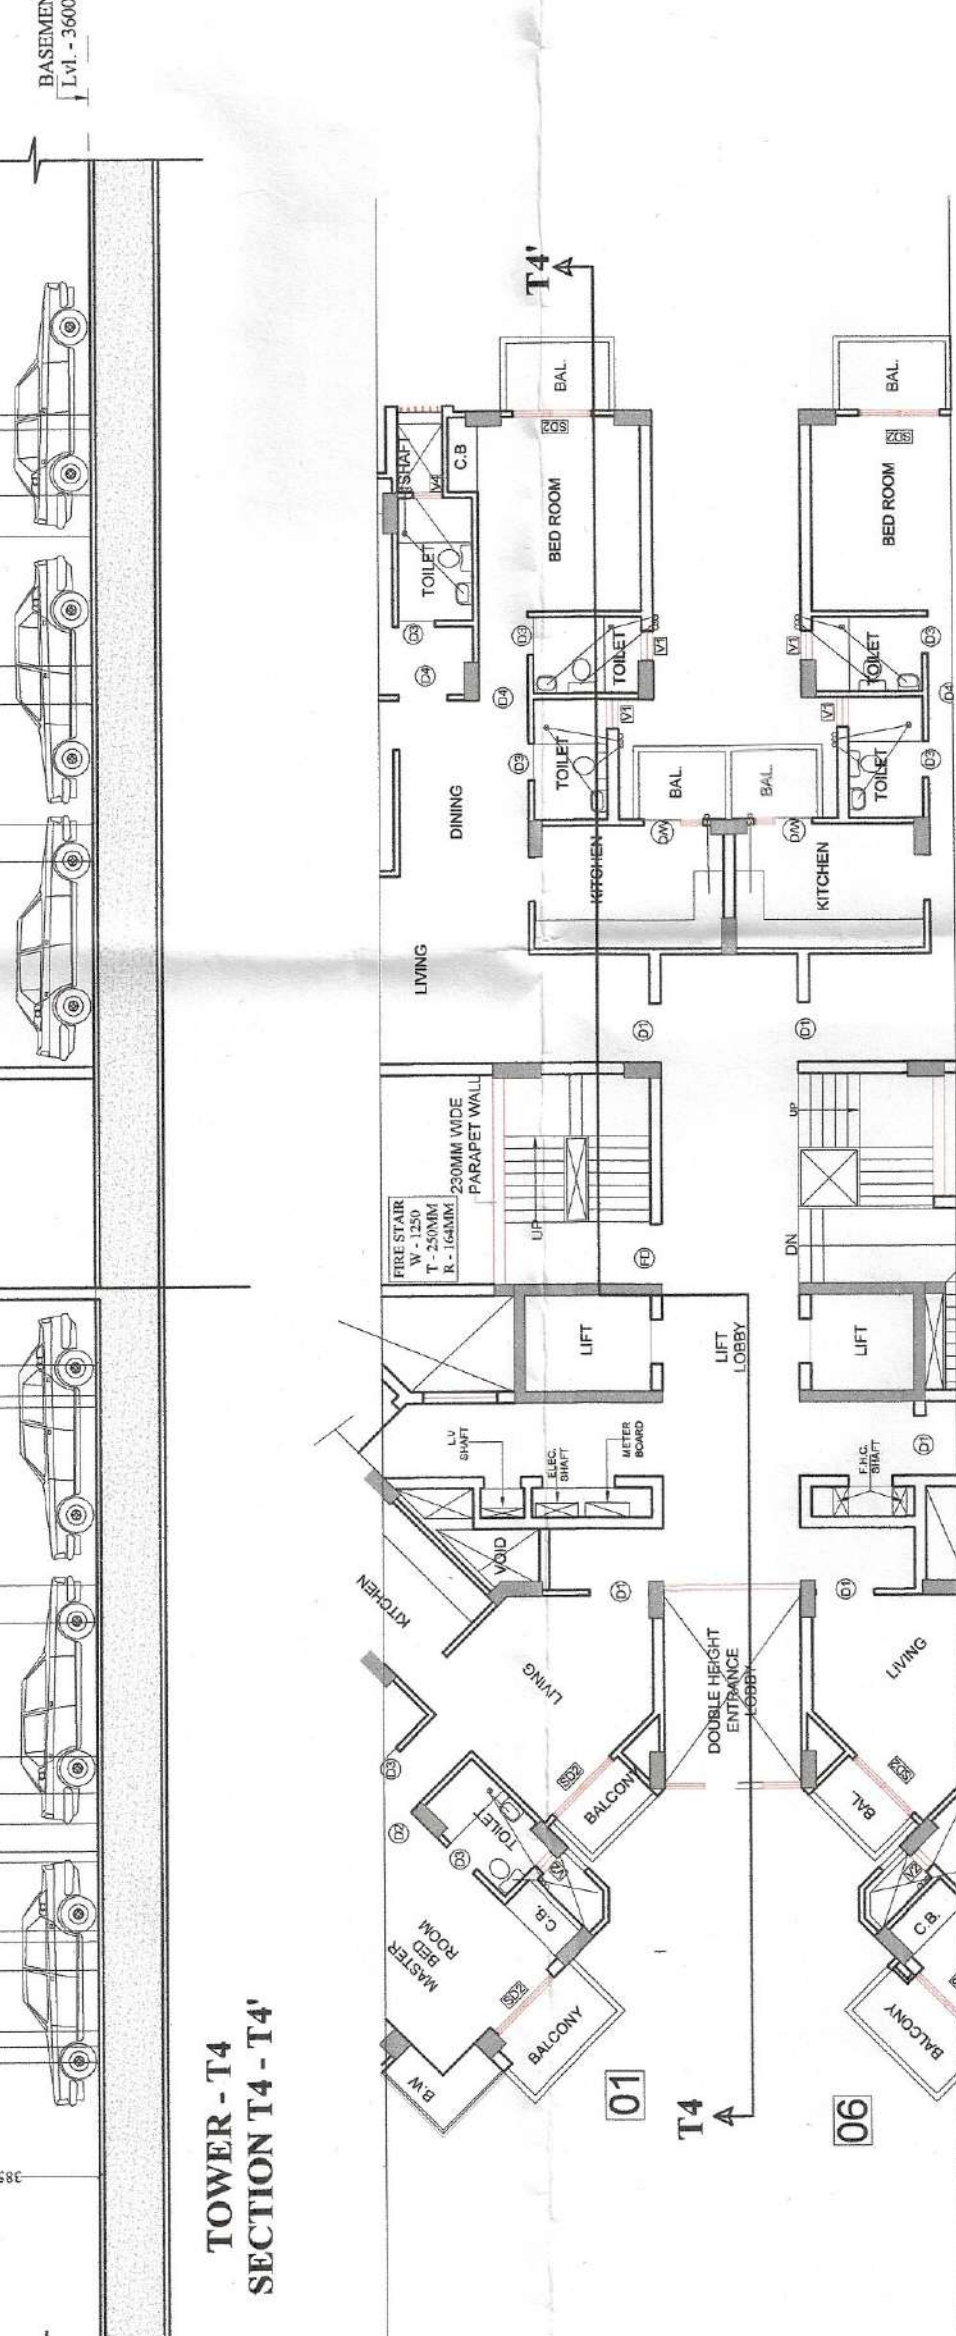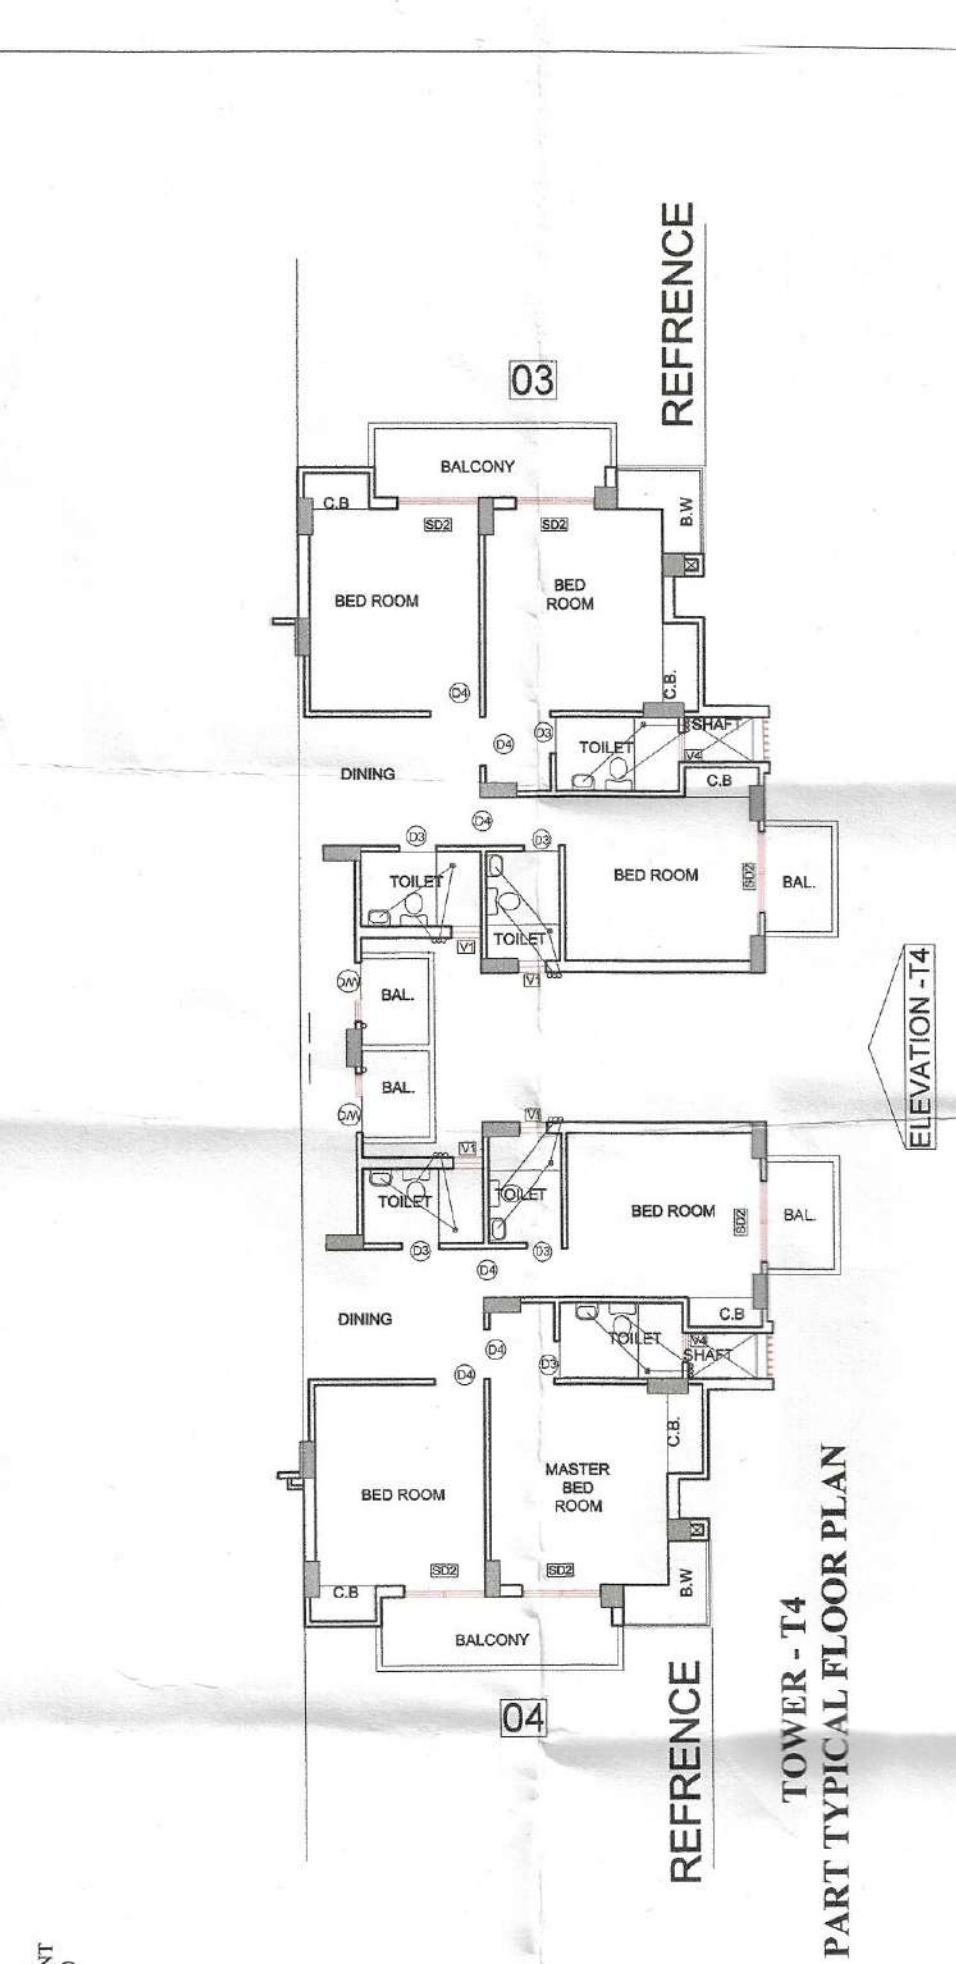



TOWER - T4  
PART TYPICAL FLOOR PLAN

TOWER - T4  
PART GROUND FLOOR PLAN

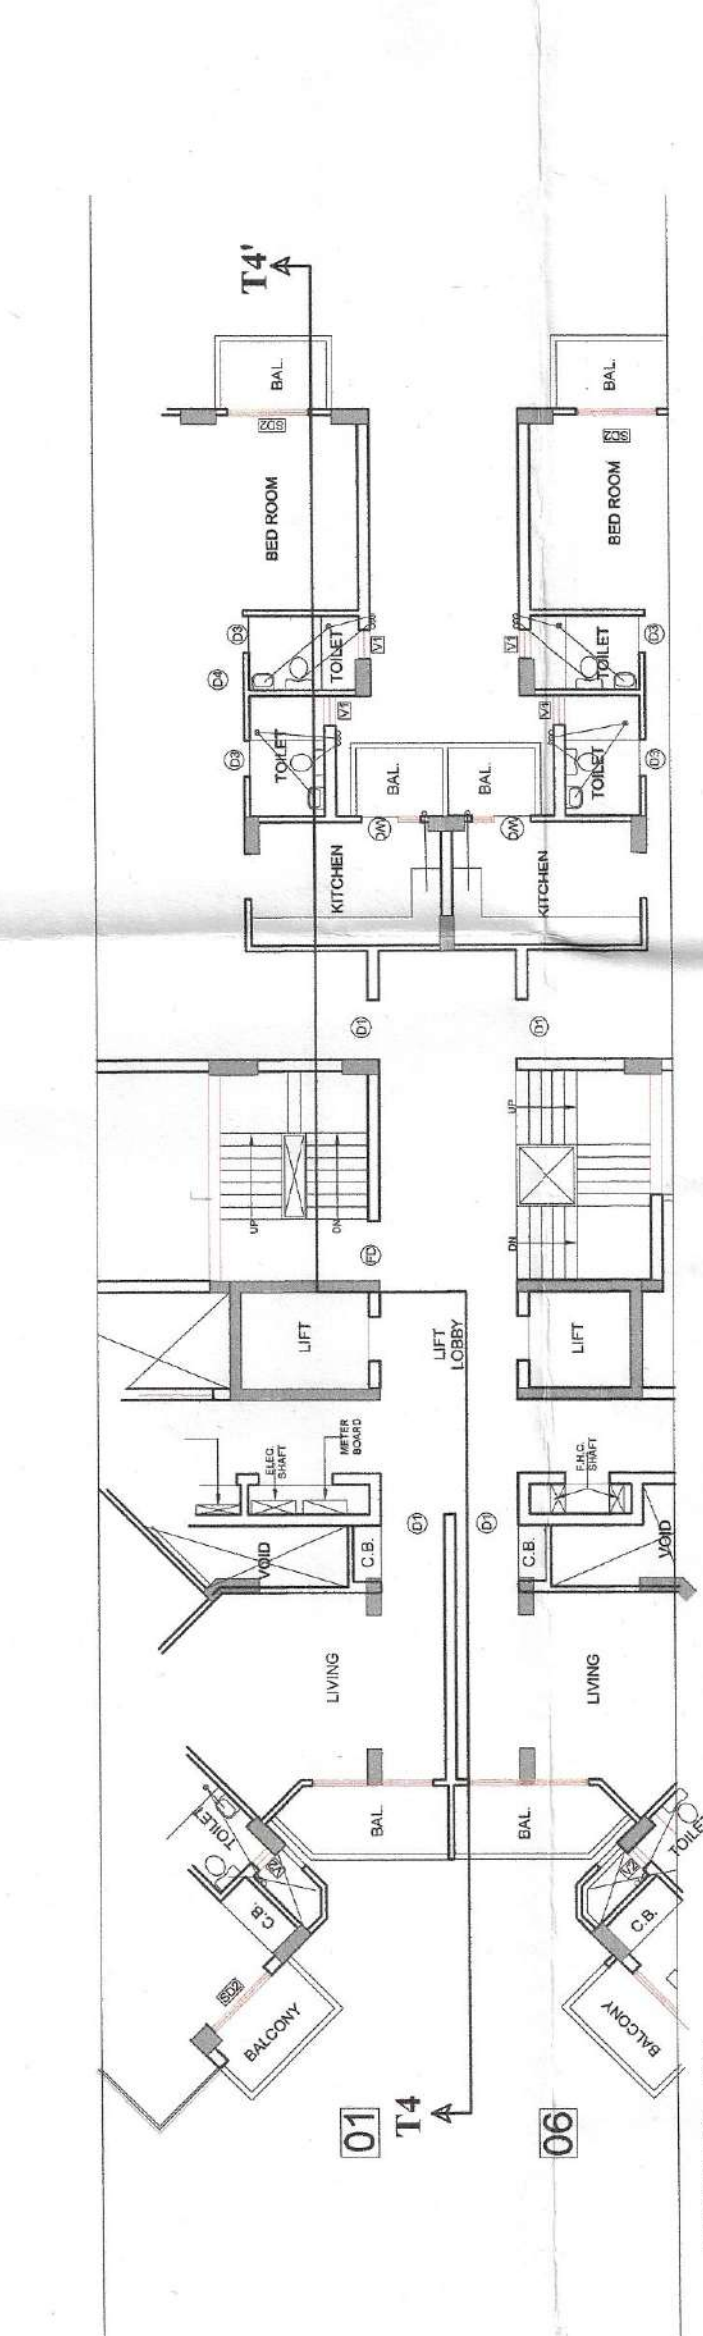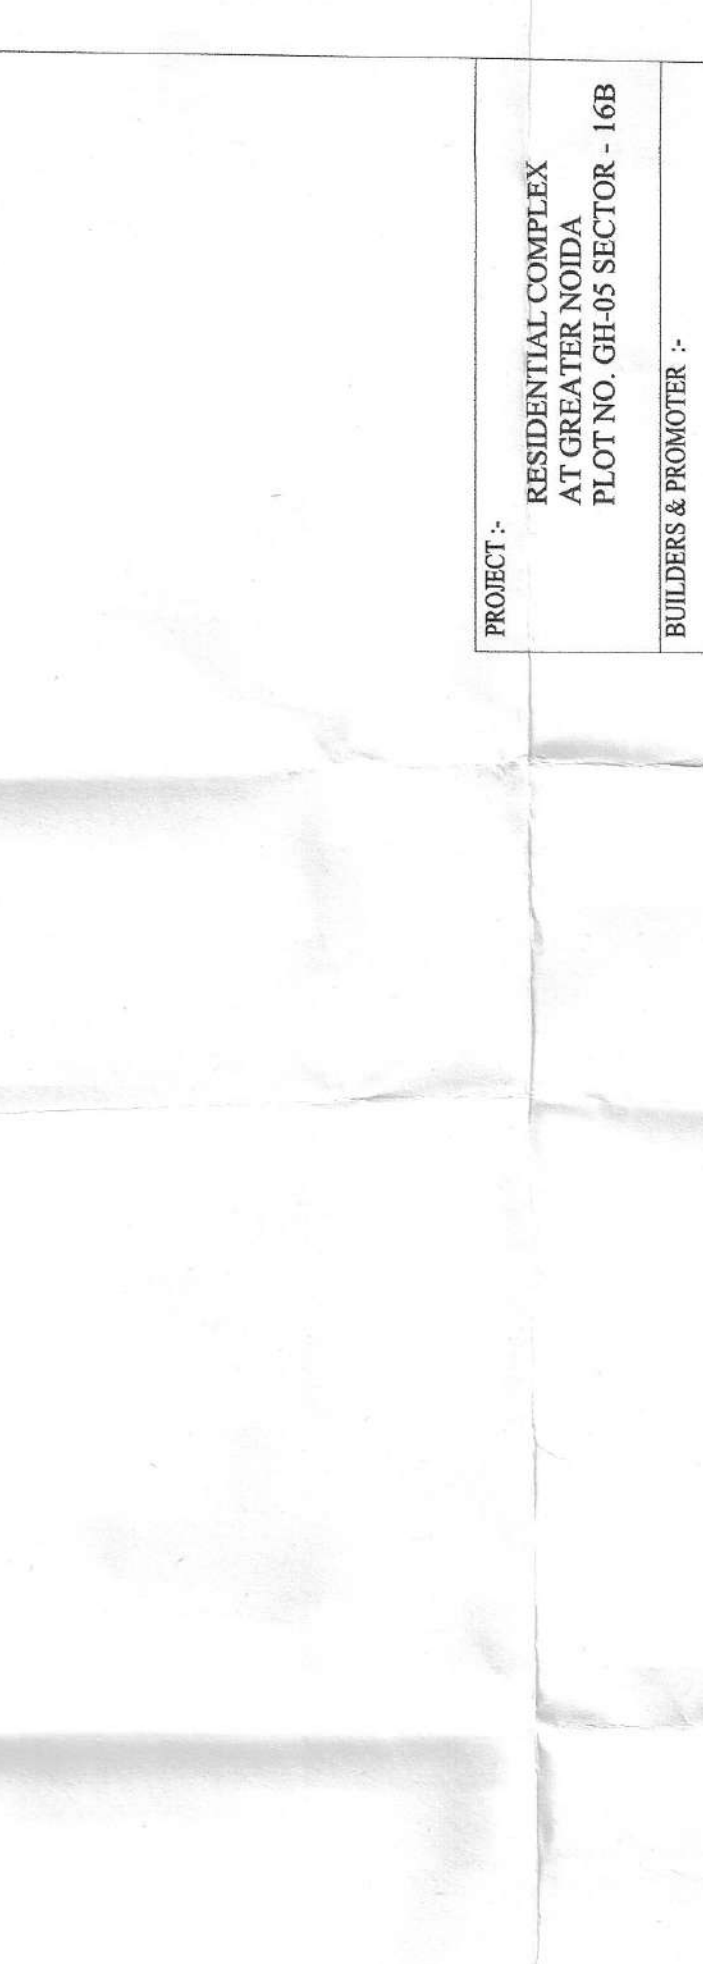

TOWER - T4  
PART TYPICAL FLOOR PLAN

TOWER - T4  
PART GROUND FLOOR PLAN

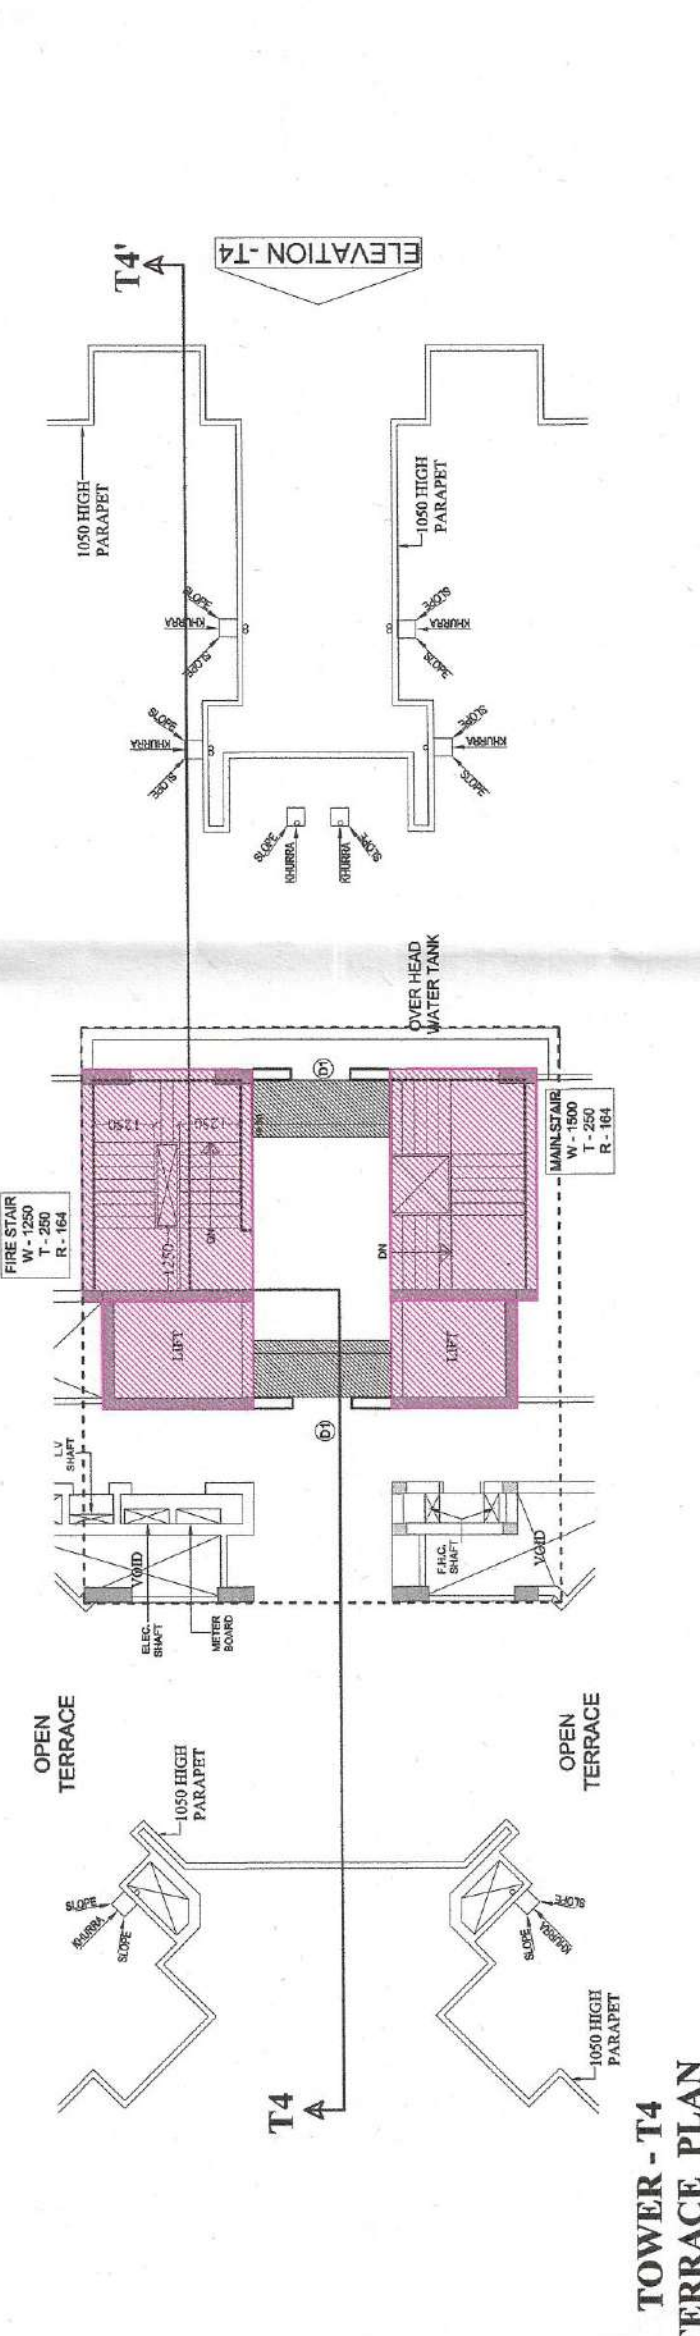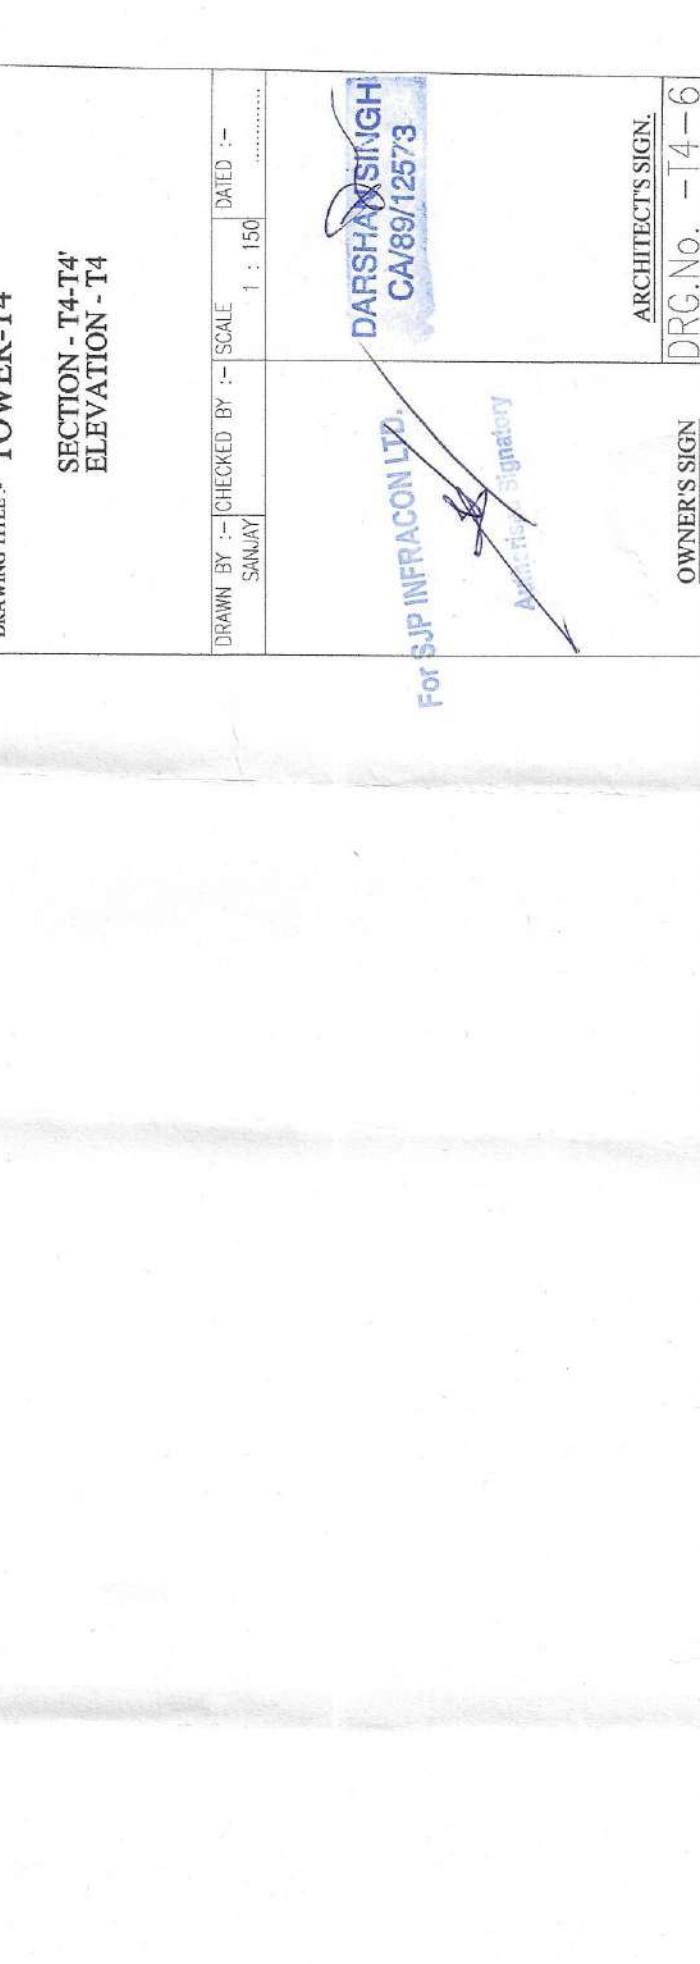

TOWER - T4  
TERRACE PLAN

PROJECT -  
RESIDENTIAL COMPLEX  
AT GREATER NOIDA  
PLOT NO. GH-05 SECTOR - 16B

BUILDERS & PROMOTER -  
S.J.P. INFRACON LTD.  
A-152, Sector 05, Noida

PROPERTY FOR ALL  
DRAWING TITLE - TOWER-T4

SECTION - T4-T4'  
ELEVATION - T4

DRAWN BY - CHECKED BY - SCALE - 1:150  
DATE - 1/3/2017

DAFISHA SINGH  
CA/69/12573

For SJP INFRACON LTD.

ARCHITECT'S SIGN.  
OWNERS SIGN  
DRG. No. - 14-6