




Greater Noida Industrial Dev. Authority
APPROVED
Vide Letter No. 113... Dated... 28/3/17
Valid up to Dated... 28/3/17
Gen. Manager
(Png. & Arch.)
S.M. (Png.)
Asstt. Arch.
Greater Noida Industrial Dev. Authority
REVISED SANCTION
Being issued on Dated... 21/8/2017
Valid up to Dated... 21/8/2017
Gen. Manager
(Png. & Arch.)
S.M. (Png.)
Asstt. Arch.

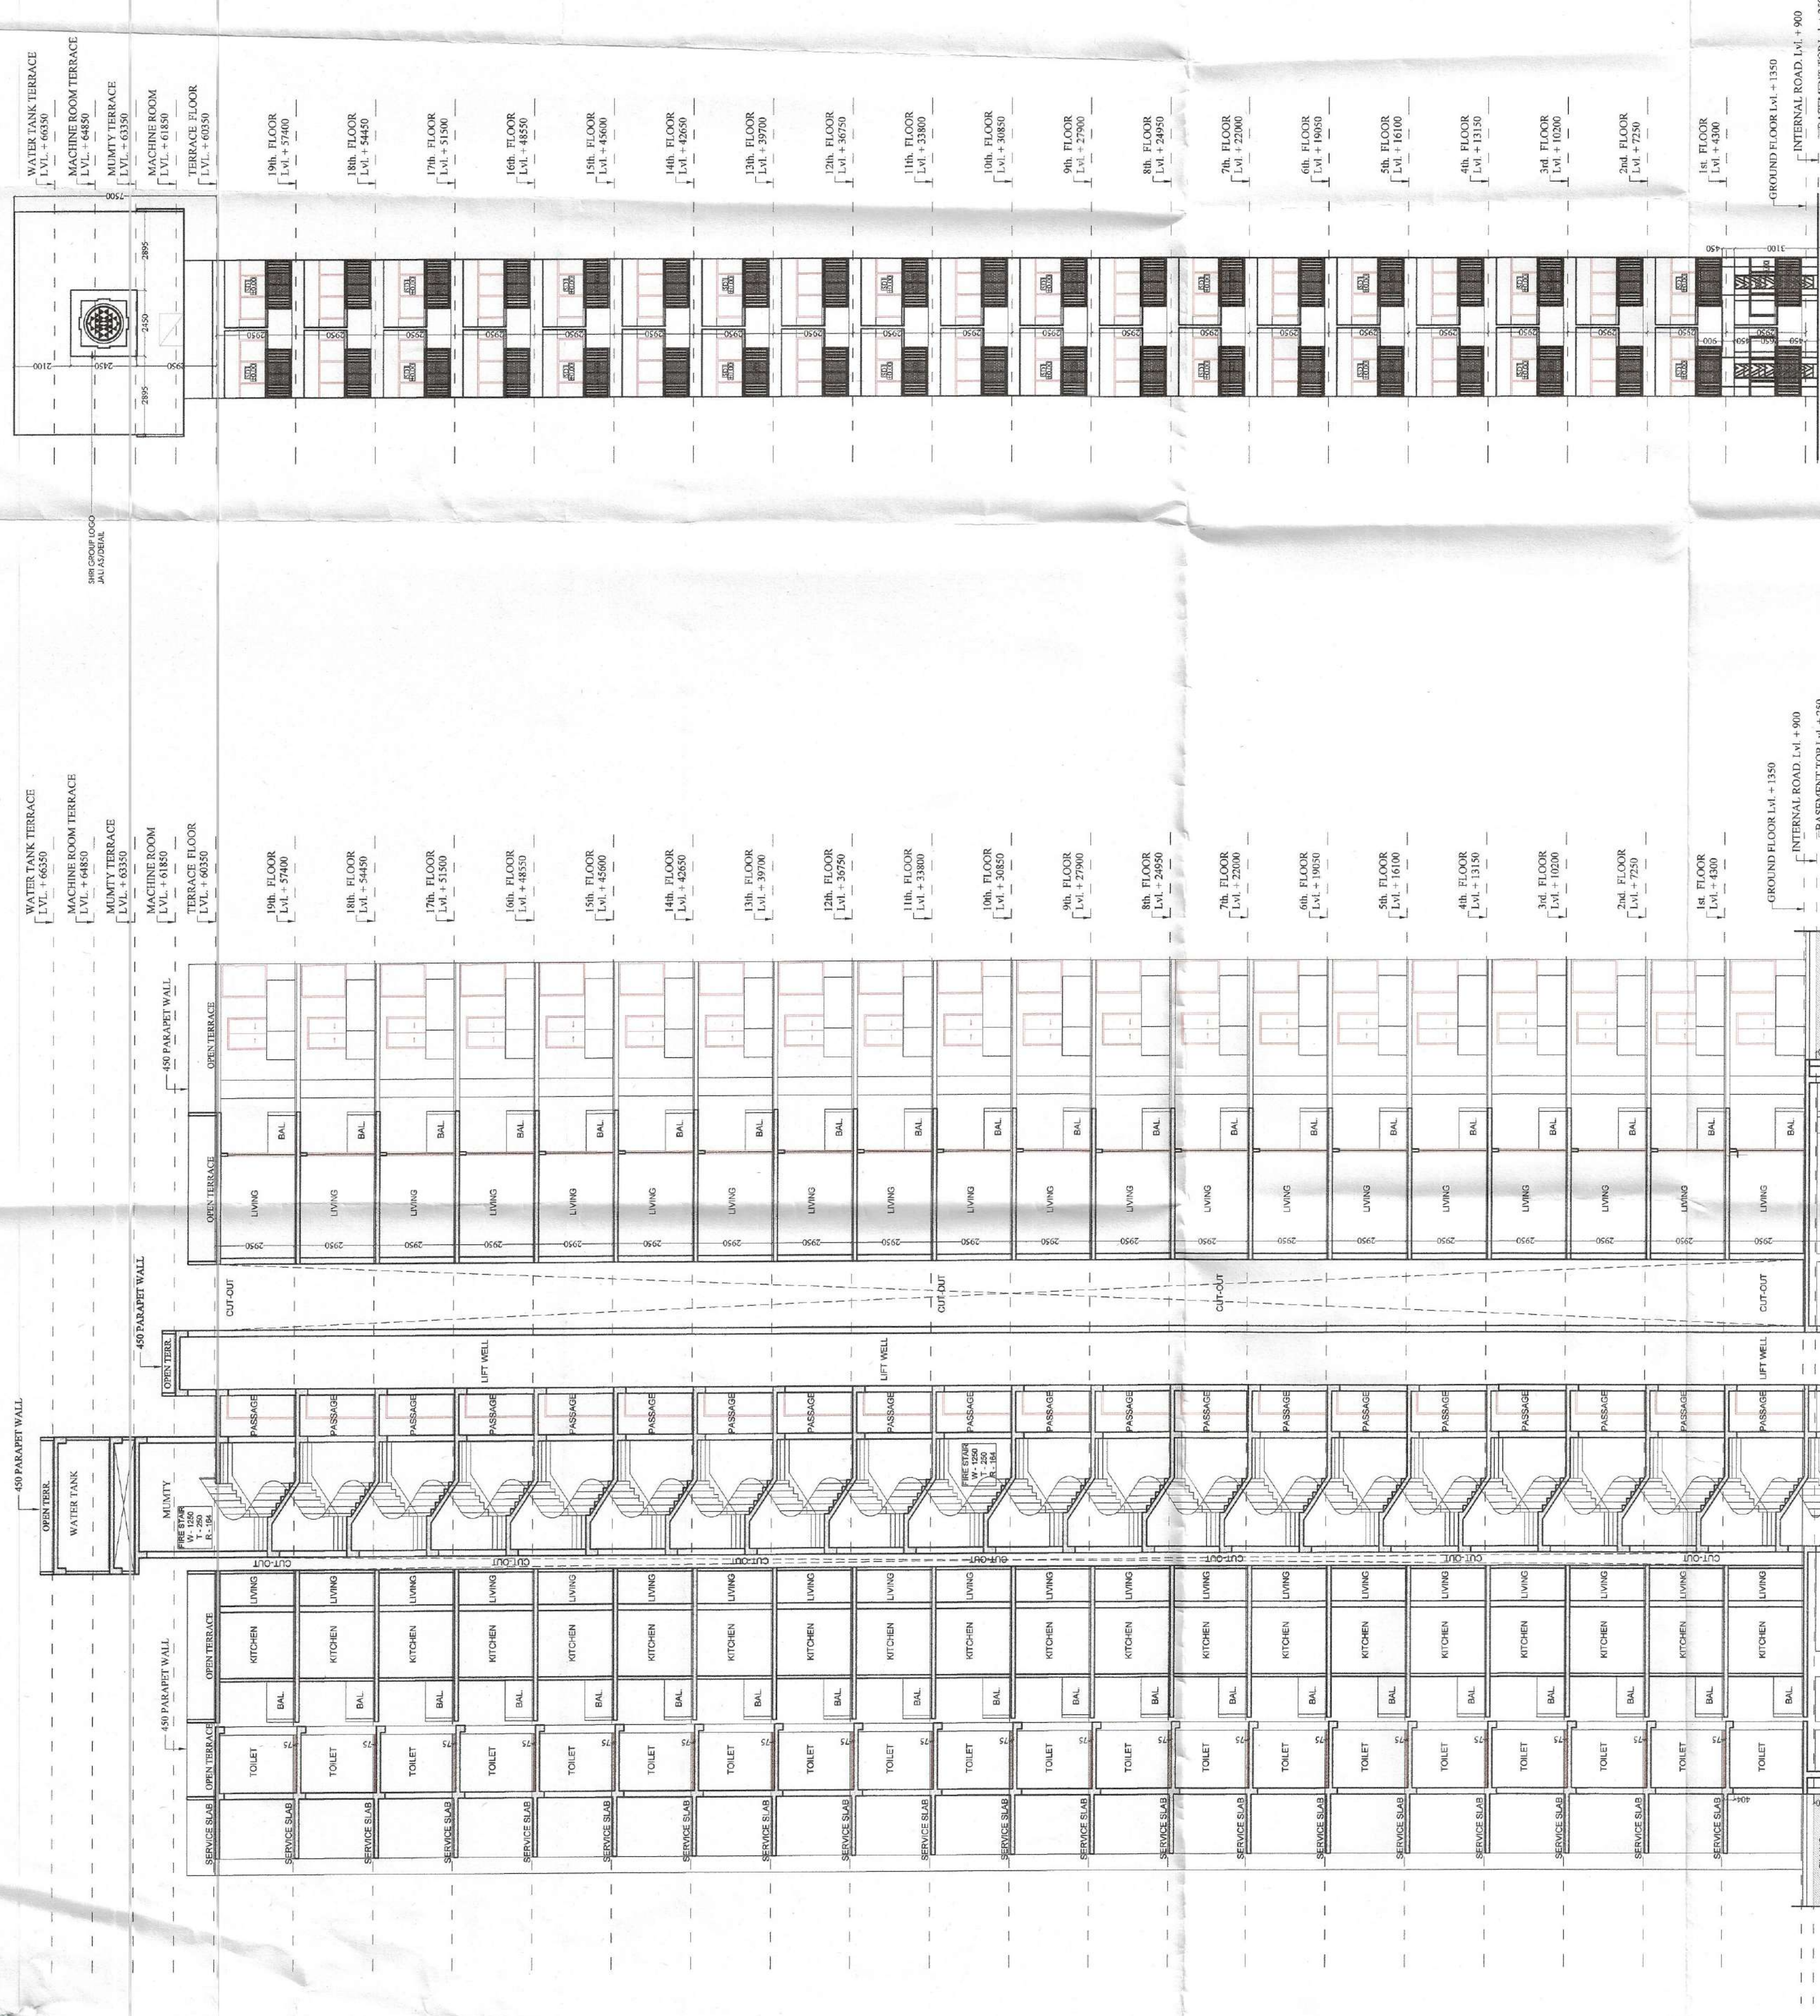


TOWER - T5
ELEVATION - T5

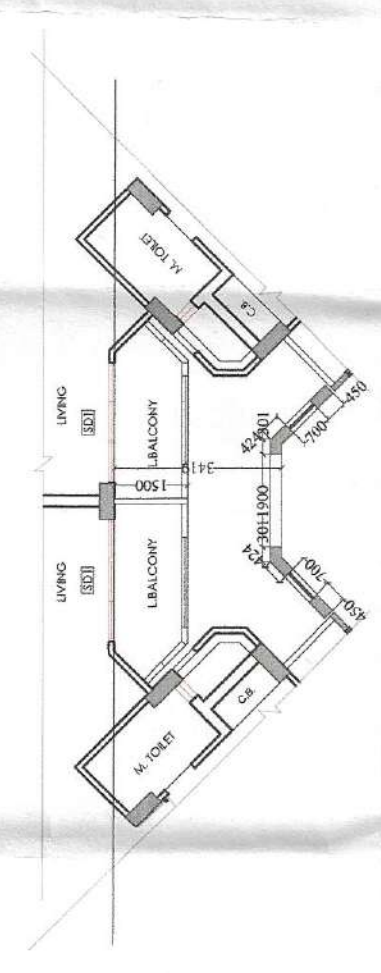


TOWER - T5
PART GROUND FLOOR PLAN

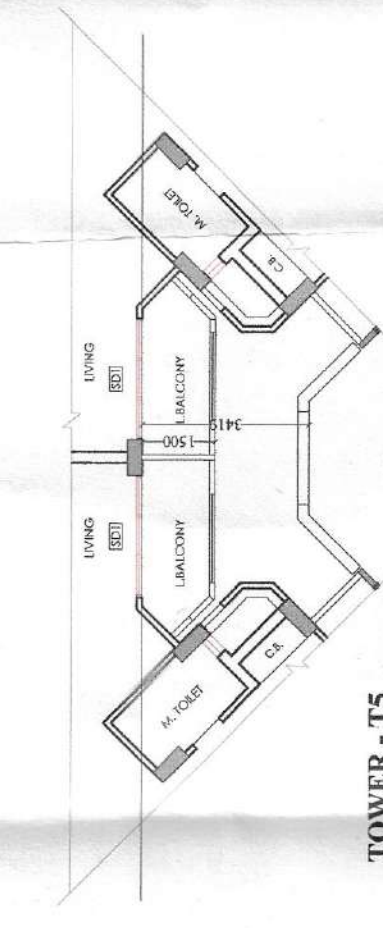

TOWER - T5
PART 1st FLOOR PLAN

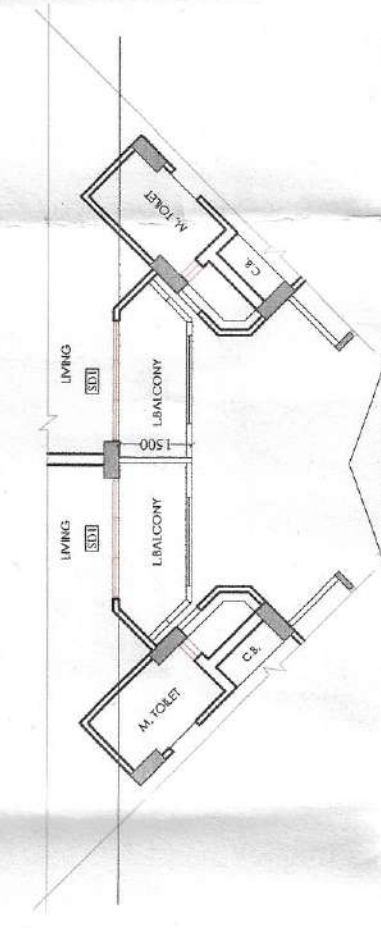

TOWER - T5
PART 2nd. TO 19th. FLOOR PLAN

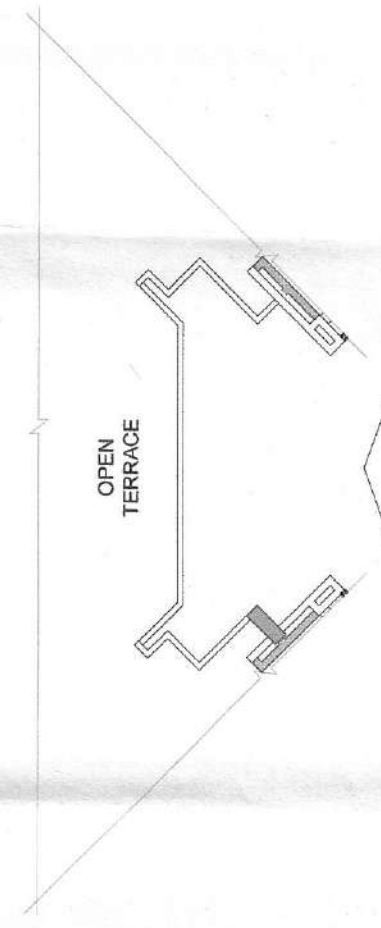

TOWER - T5
PART TERRACE FLOOR PLAN

PROJECT:-
RESIDENTIAL COMPLEX
AT GREATER NOIDA
PLOT NO. GH-05 SECTOR - 16B
BUILDERS & PROMOTER:-
S.J.P. INFRACON LTD.
A-133, Sector 63, Noida
DRAWN BY:- CHECKED BY:- SCALE: 1:150
DATE:-
SECTION - T5-T5'
ELEVATION - T5
DRAWING TITLE:- TOWER-T5
OWNER'S SIGN
ARCHITECT'S SIGN
DARSHAN SINGH
CA/69/12573
For SJP INFRACON LTD.