



Greater Noida Industrial Dev. Authority
APPROVED
Vide Letter No. 113/... Dated 31.03.2022
Valid up to Date 31.03.2022
DGM (Plg. & Arch.)
Asstt. Arch.
Gen. Manager (Plg. & Arch.)
S.M. (Plg.)


Greater Noida Industrial Dev. Authority
REVISED SANCTION
B/S/... Dated 31.03.2022
Valid up to Date 31.03.2022
DGM (Plg. & Arch.)
Asstt. Arch.
Gen. Manager (Plg. & Arch.)
S.M. (Plg.)

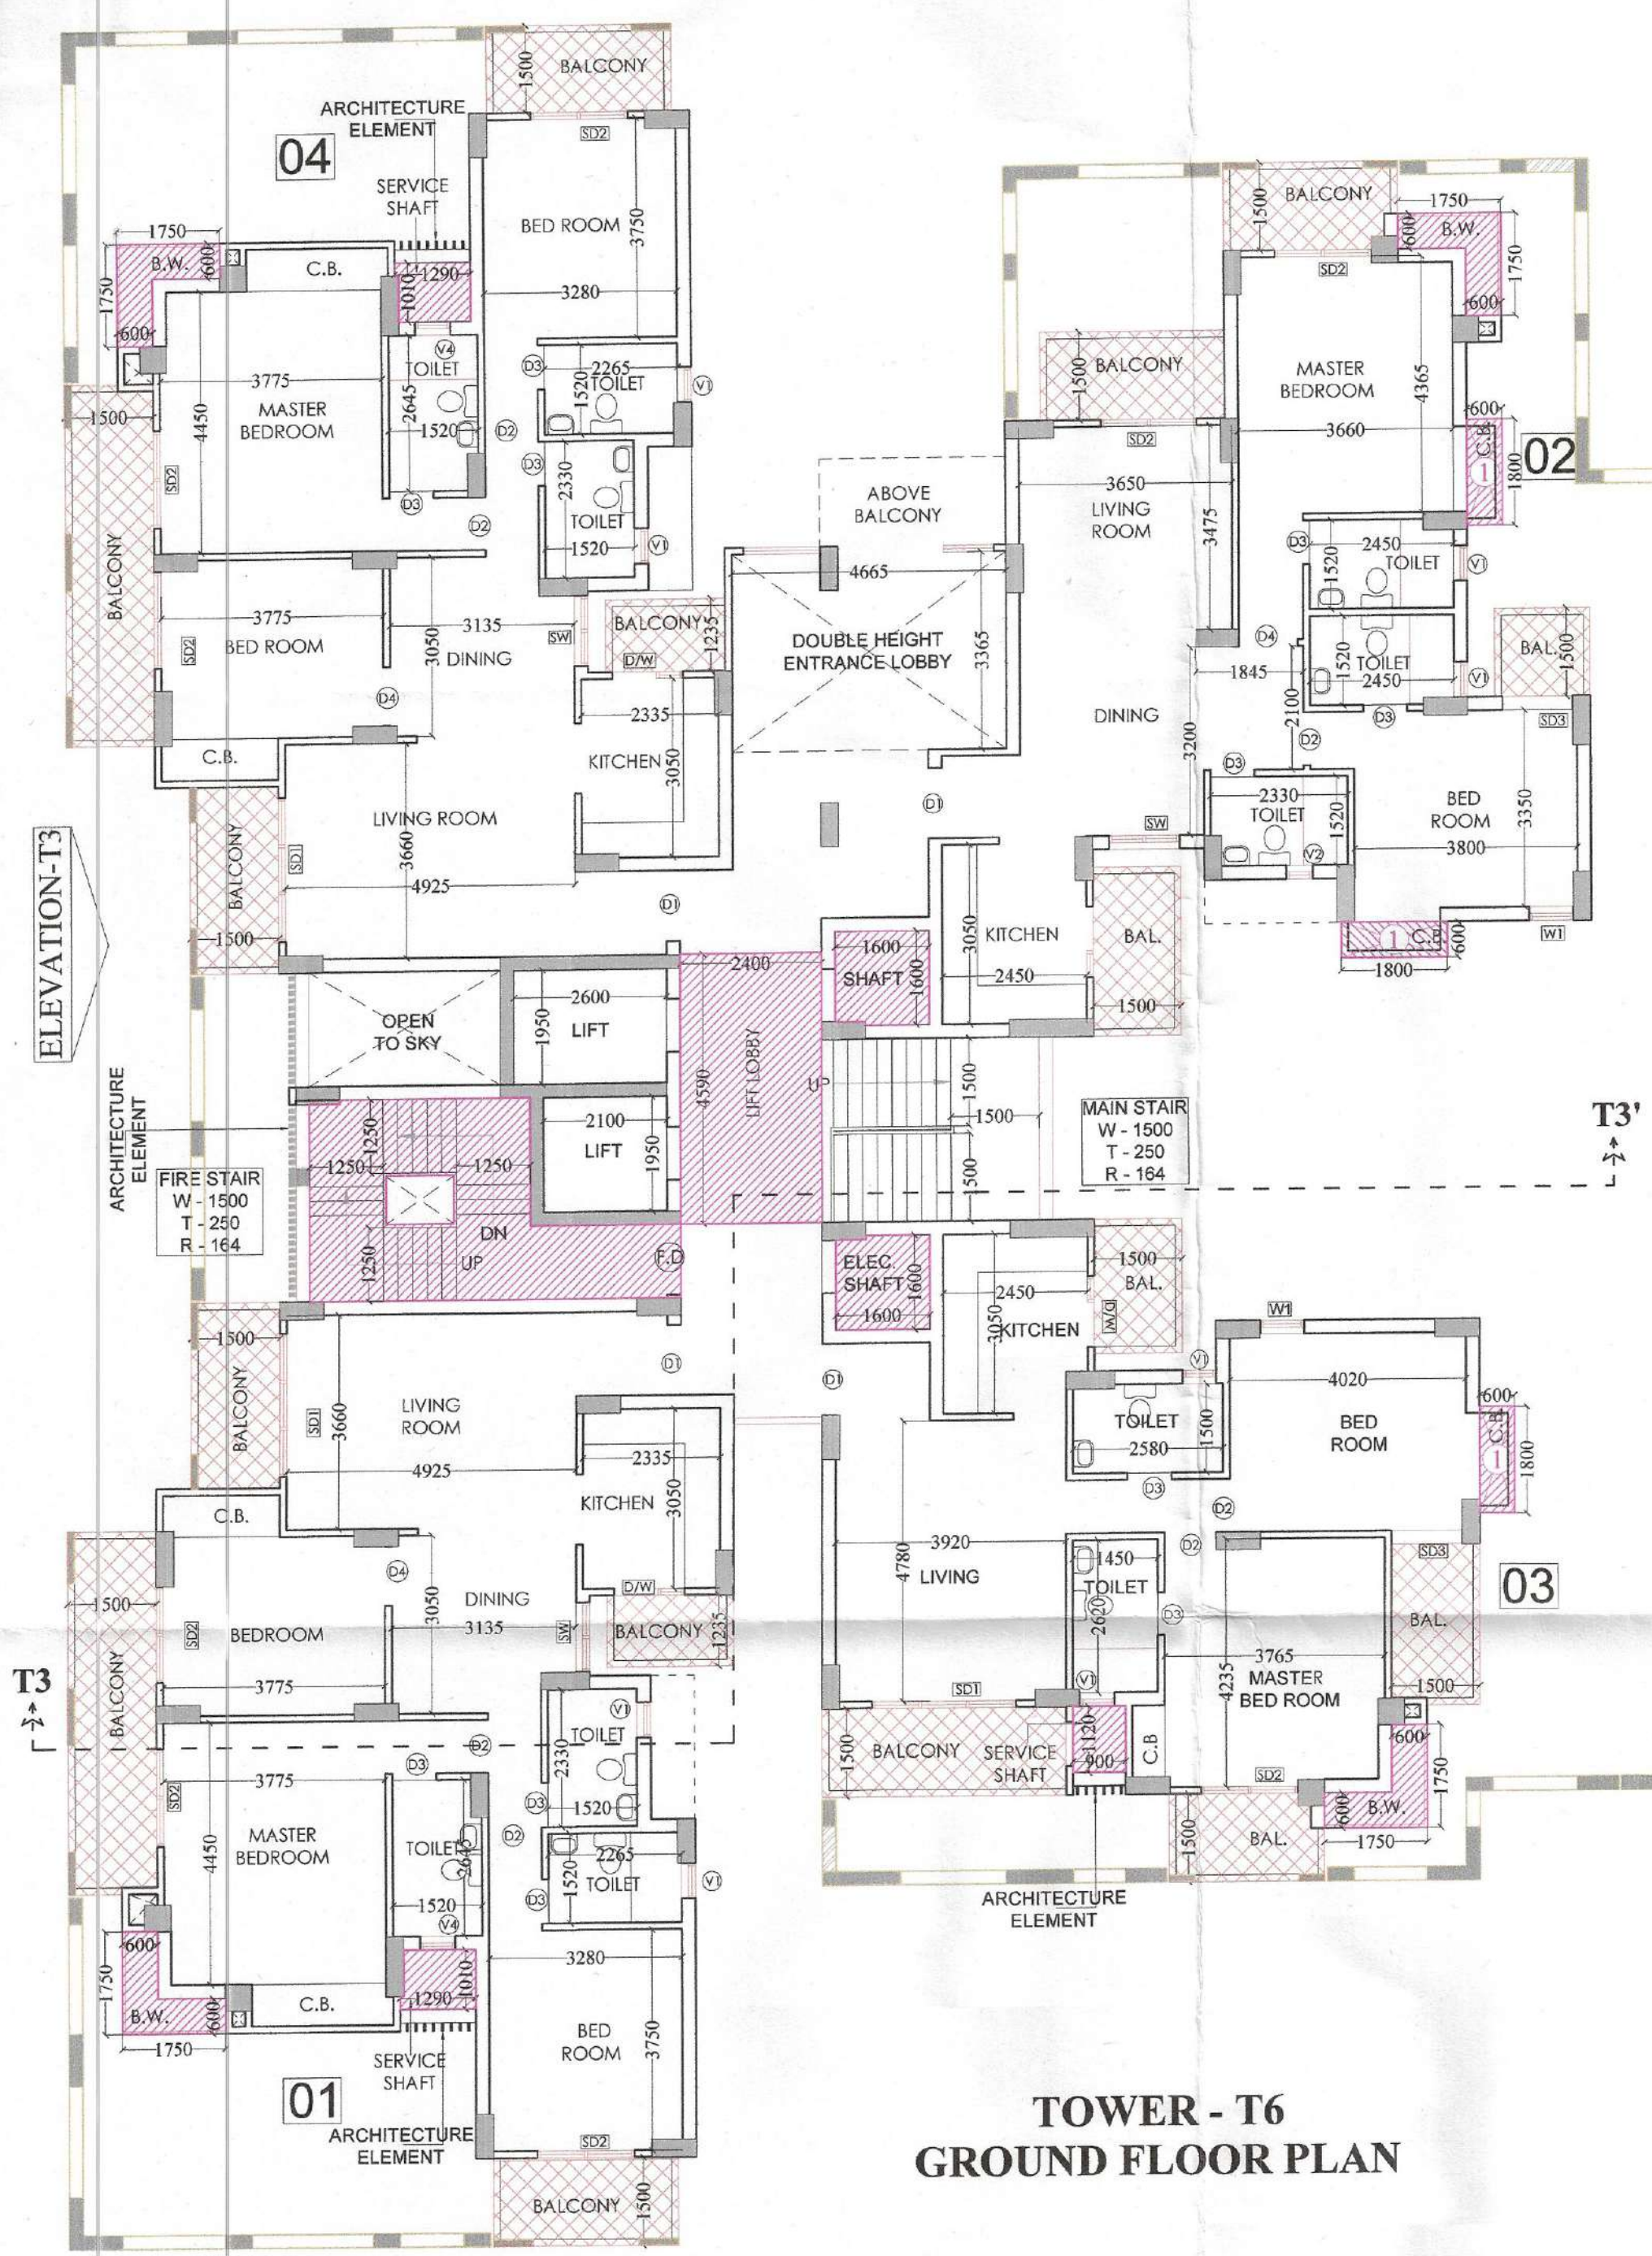

TOWER - T6
GROUND FLOOR PLAN

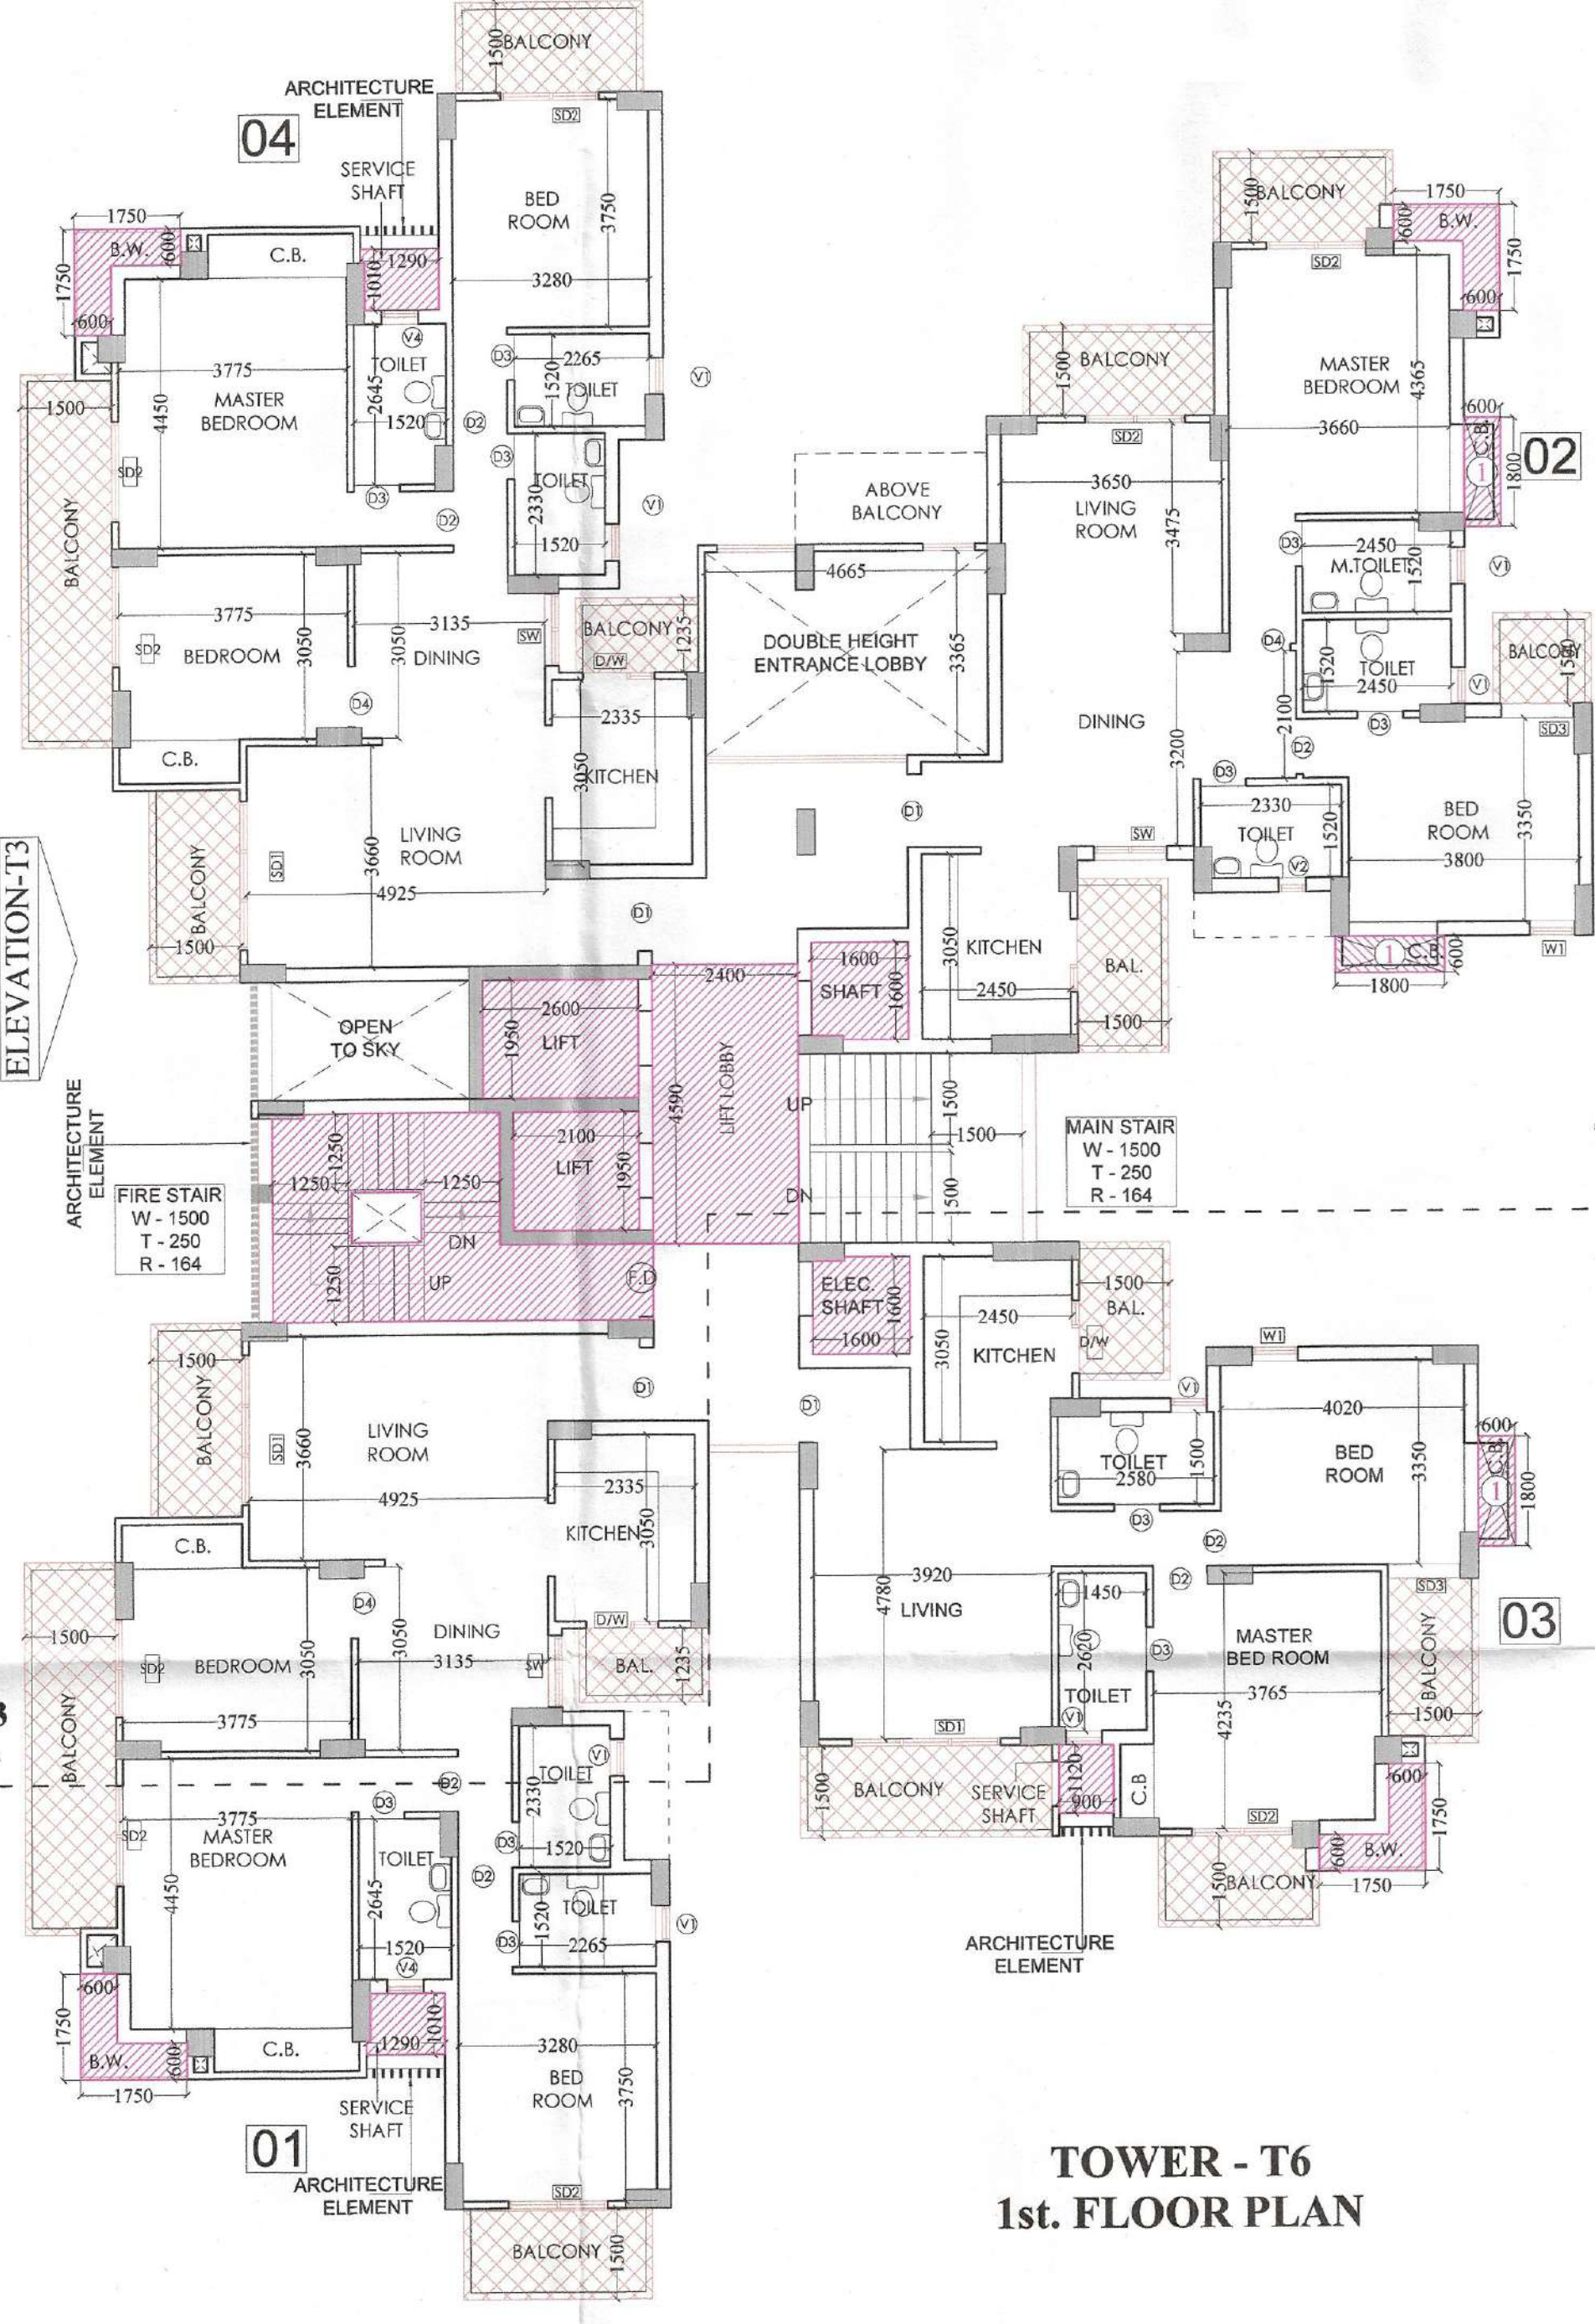

TOWER - T6
1st. FLOOR PLAN

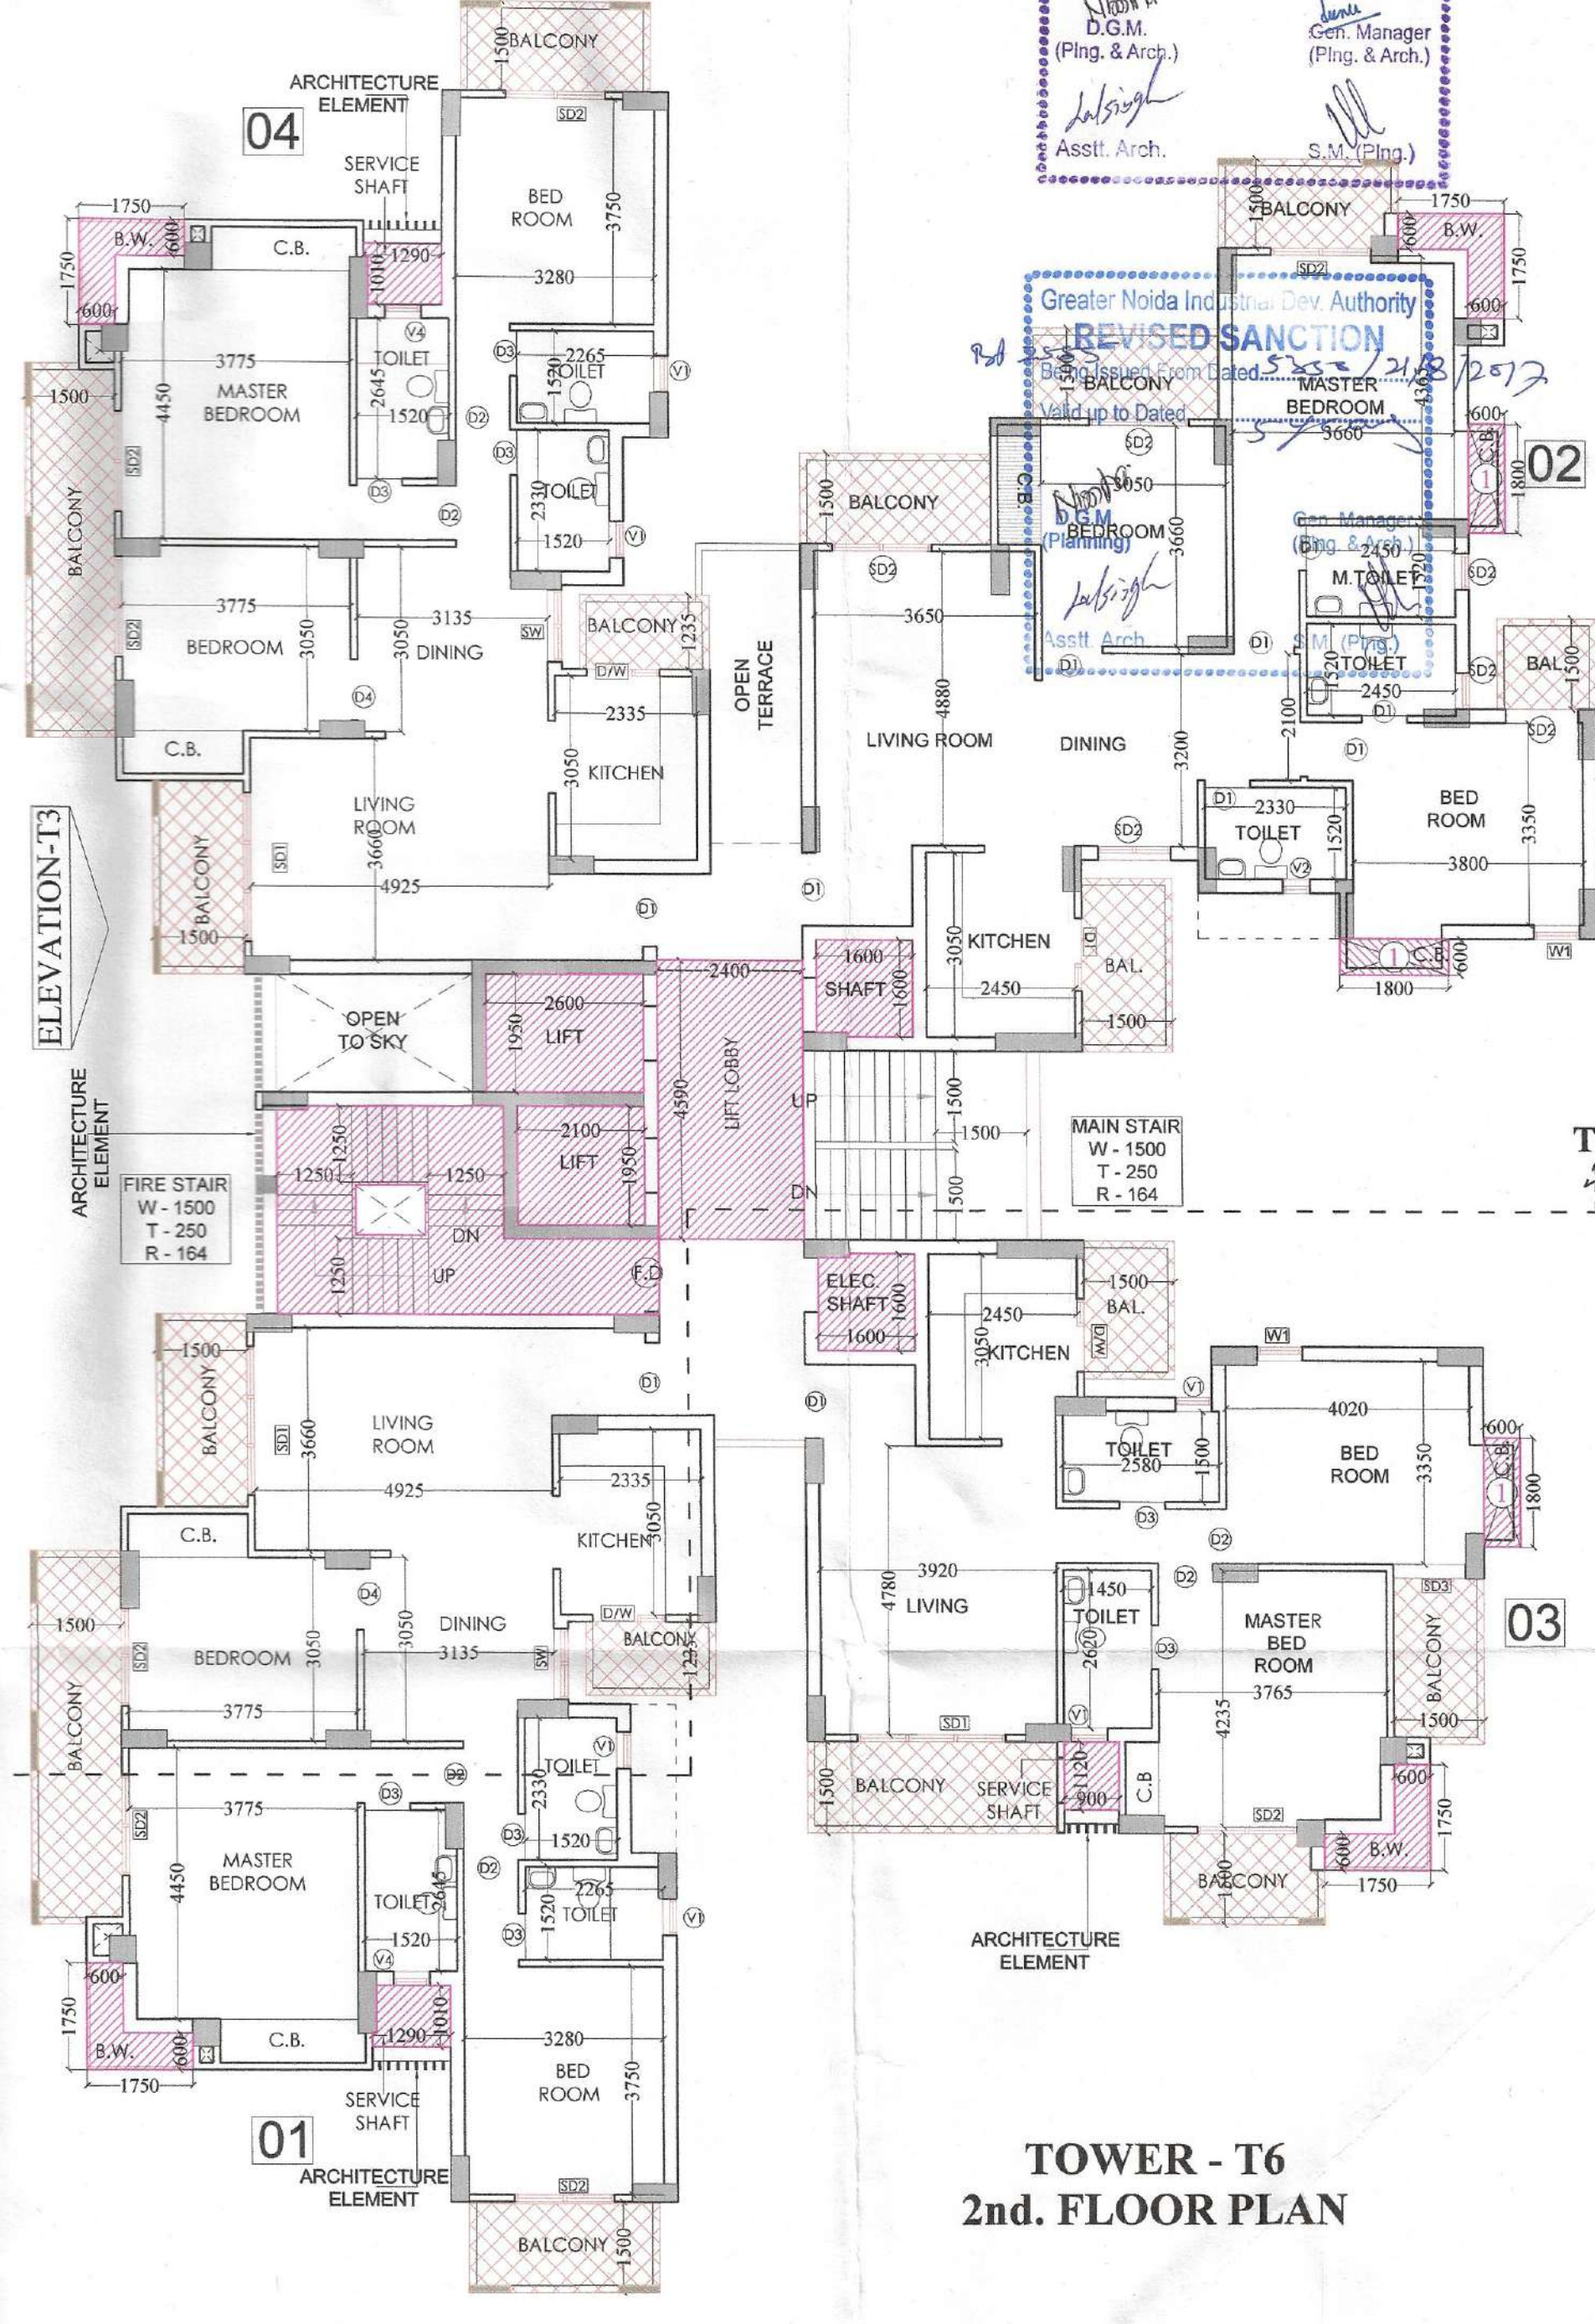

TOWER - T6
2nd. FLOOR PLAN

SCHEDULE OF DOOR & WINDOW			
TYPE	SIZE	CILL. LVL.	LINTEL LVL.
D1	1200 X 2100	-----	2500
D2	900 X 2100	-----	2500
D3	750 X 2100	-----	2100
D4	1000 X 2100	-----	2100
SD1	2450 X 2500	-----	2500
SD2	1650 X 2500	-----	2500
SD3	1200 X 2500	-----	2500
W1	750 X 1350	1150	2500
SW	1200 X 1350	1150	2500
V1	600 X 1000	1500	2500
V2	450 X 1000	1500	2500
DW	1200 X 1350	1150	2500

PROJECT :-
RESIDENTIAL COMPLEX
AT GREATER NOIDA
PLOT NO. GH-05 SECTOR - 16B

BUILDERS & PROMOTER :-
 S.J.P. INFRACON LTD.,
A-133, Sector 63, Noida

DRAWING TITLE :- TOWER-T6
GROUND FLOOR PLAN
1st. & 2nd. FLOOR PLAN

DRAWN BY :- CHECKED BY :- SCALE 1 : 100 DATED :-
SANJAY

For SJP INFRACON LTD.
DARSHAN SINGH
CA/89/12573
ARCHITECT'S SIGN.
OWNER'S SIGN