


TOWER-B


TOWER-B

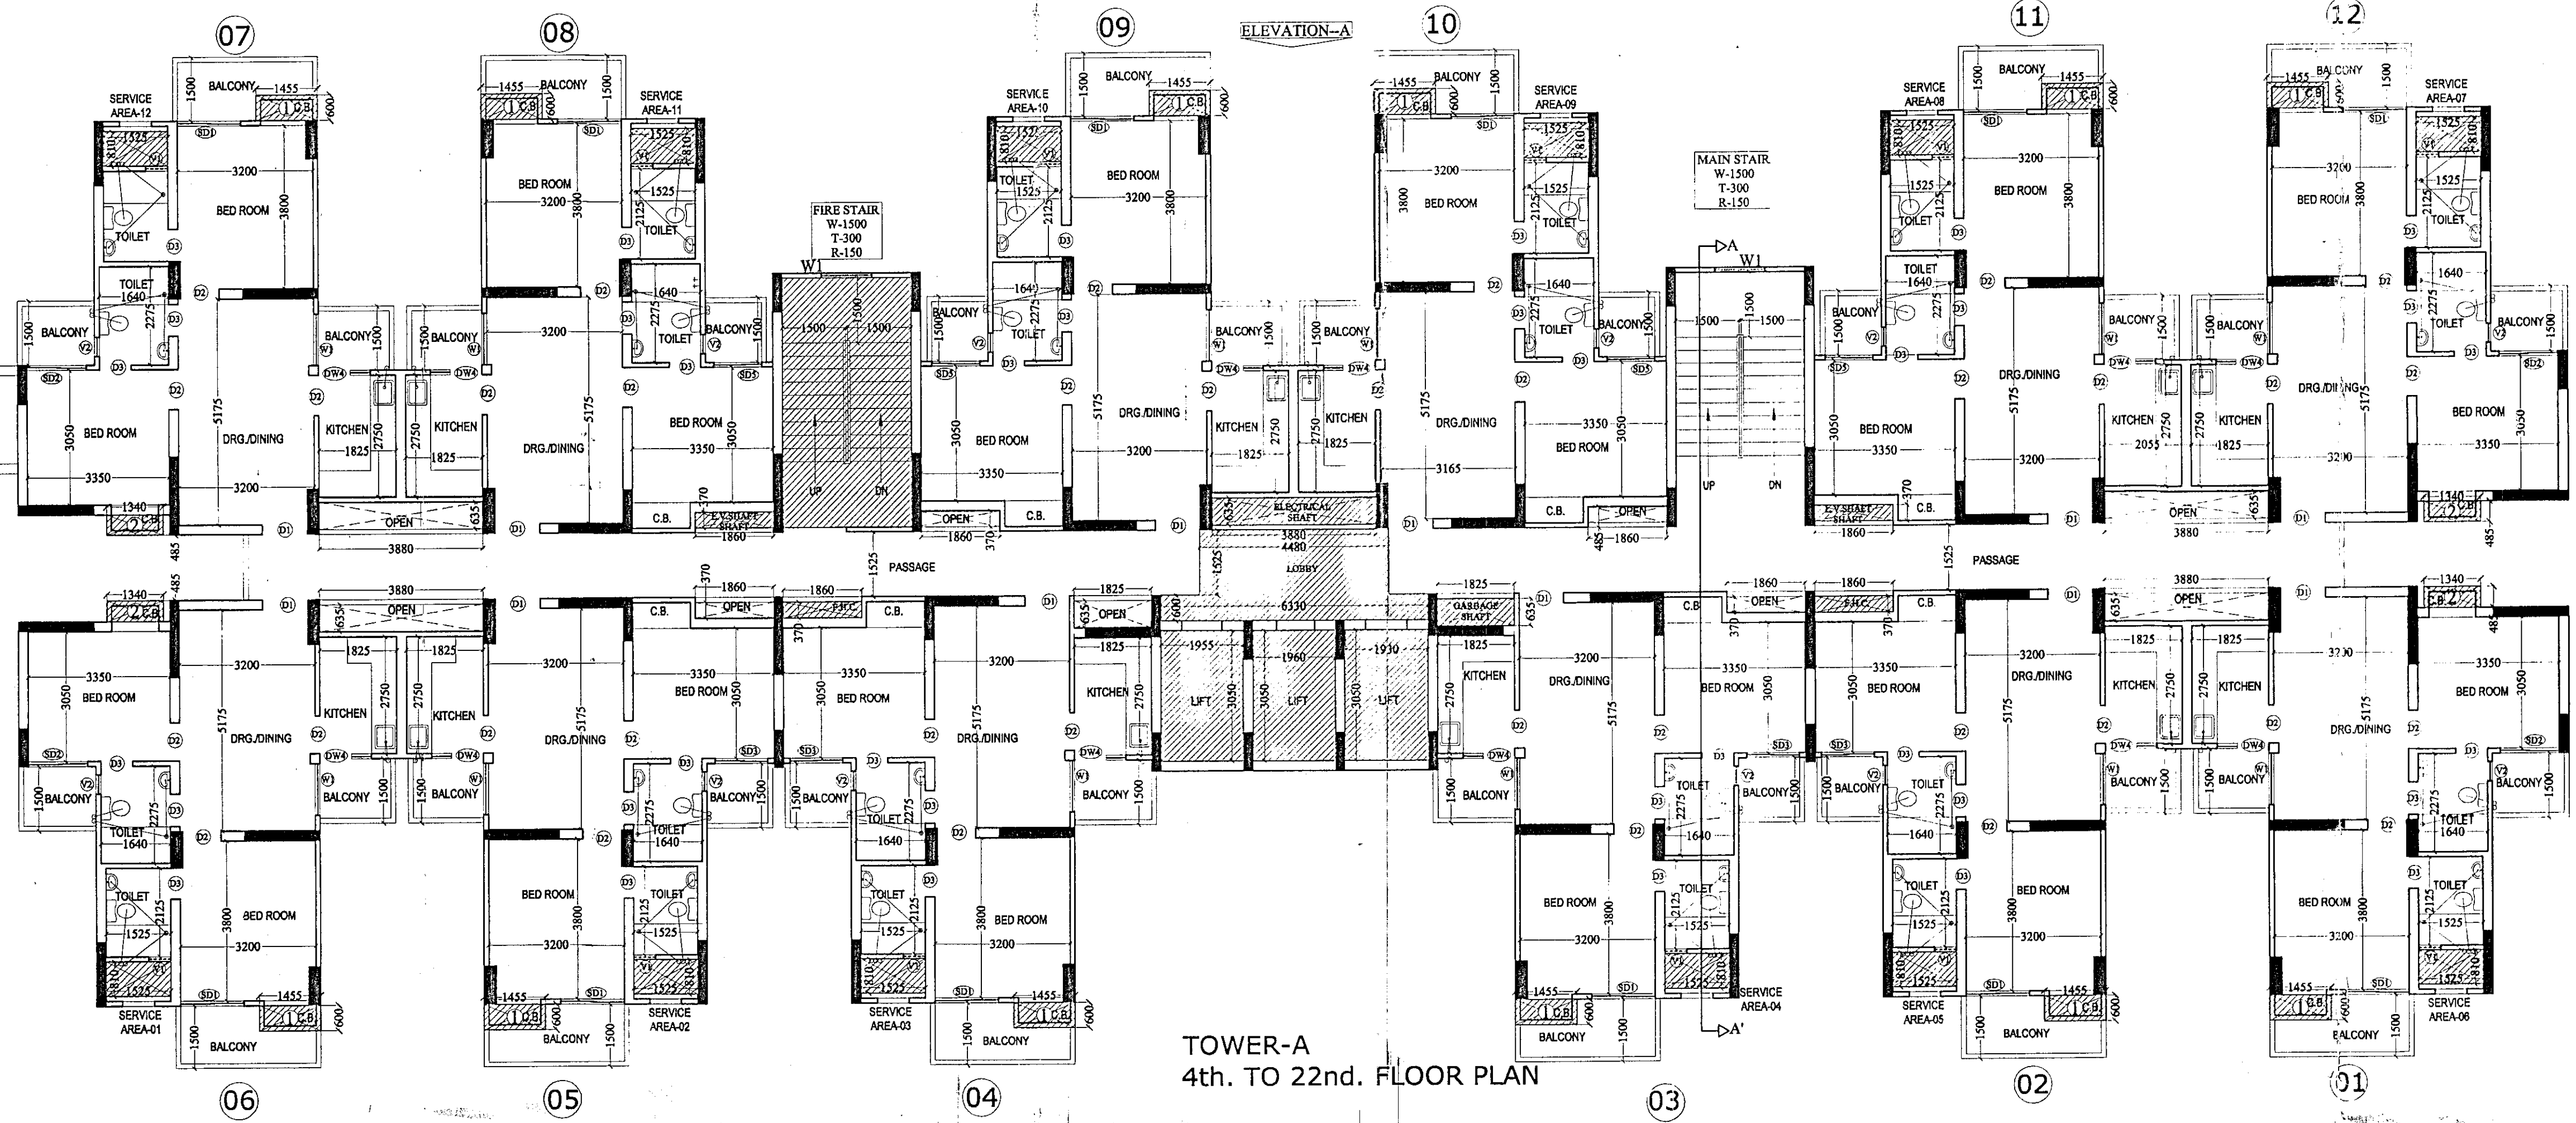

TOWER-A
4th. TO 22nd. FLOOR PLAN

BP 2643/64/173 002
30.12.2014
N. Singh
R. Singh

SCHEDULE OF OPENINGS			
TYPE	SIZE	CILL LVL.	LINTEL LVL.
D1	1050 X 2500	-----	2500
D2	900 X 2100	-----	2100
D3	750 X 2100	-----	2100
SD1	1500 X 2500	-----	2500
SD2	1400 X 2500	-----	2500
SD3	1250 X 2500	-----	2500
DW4	1225 X 2050	450	2500
SD5	1135 X 2500	-----	2500
W1	1200 X 2050	450	2500
V1	450 X 1000	1500	2500
V2	525 X 1000	1500	2500

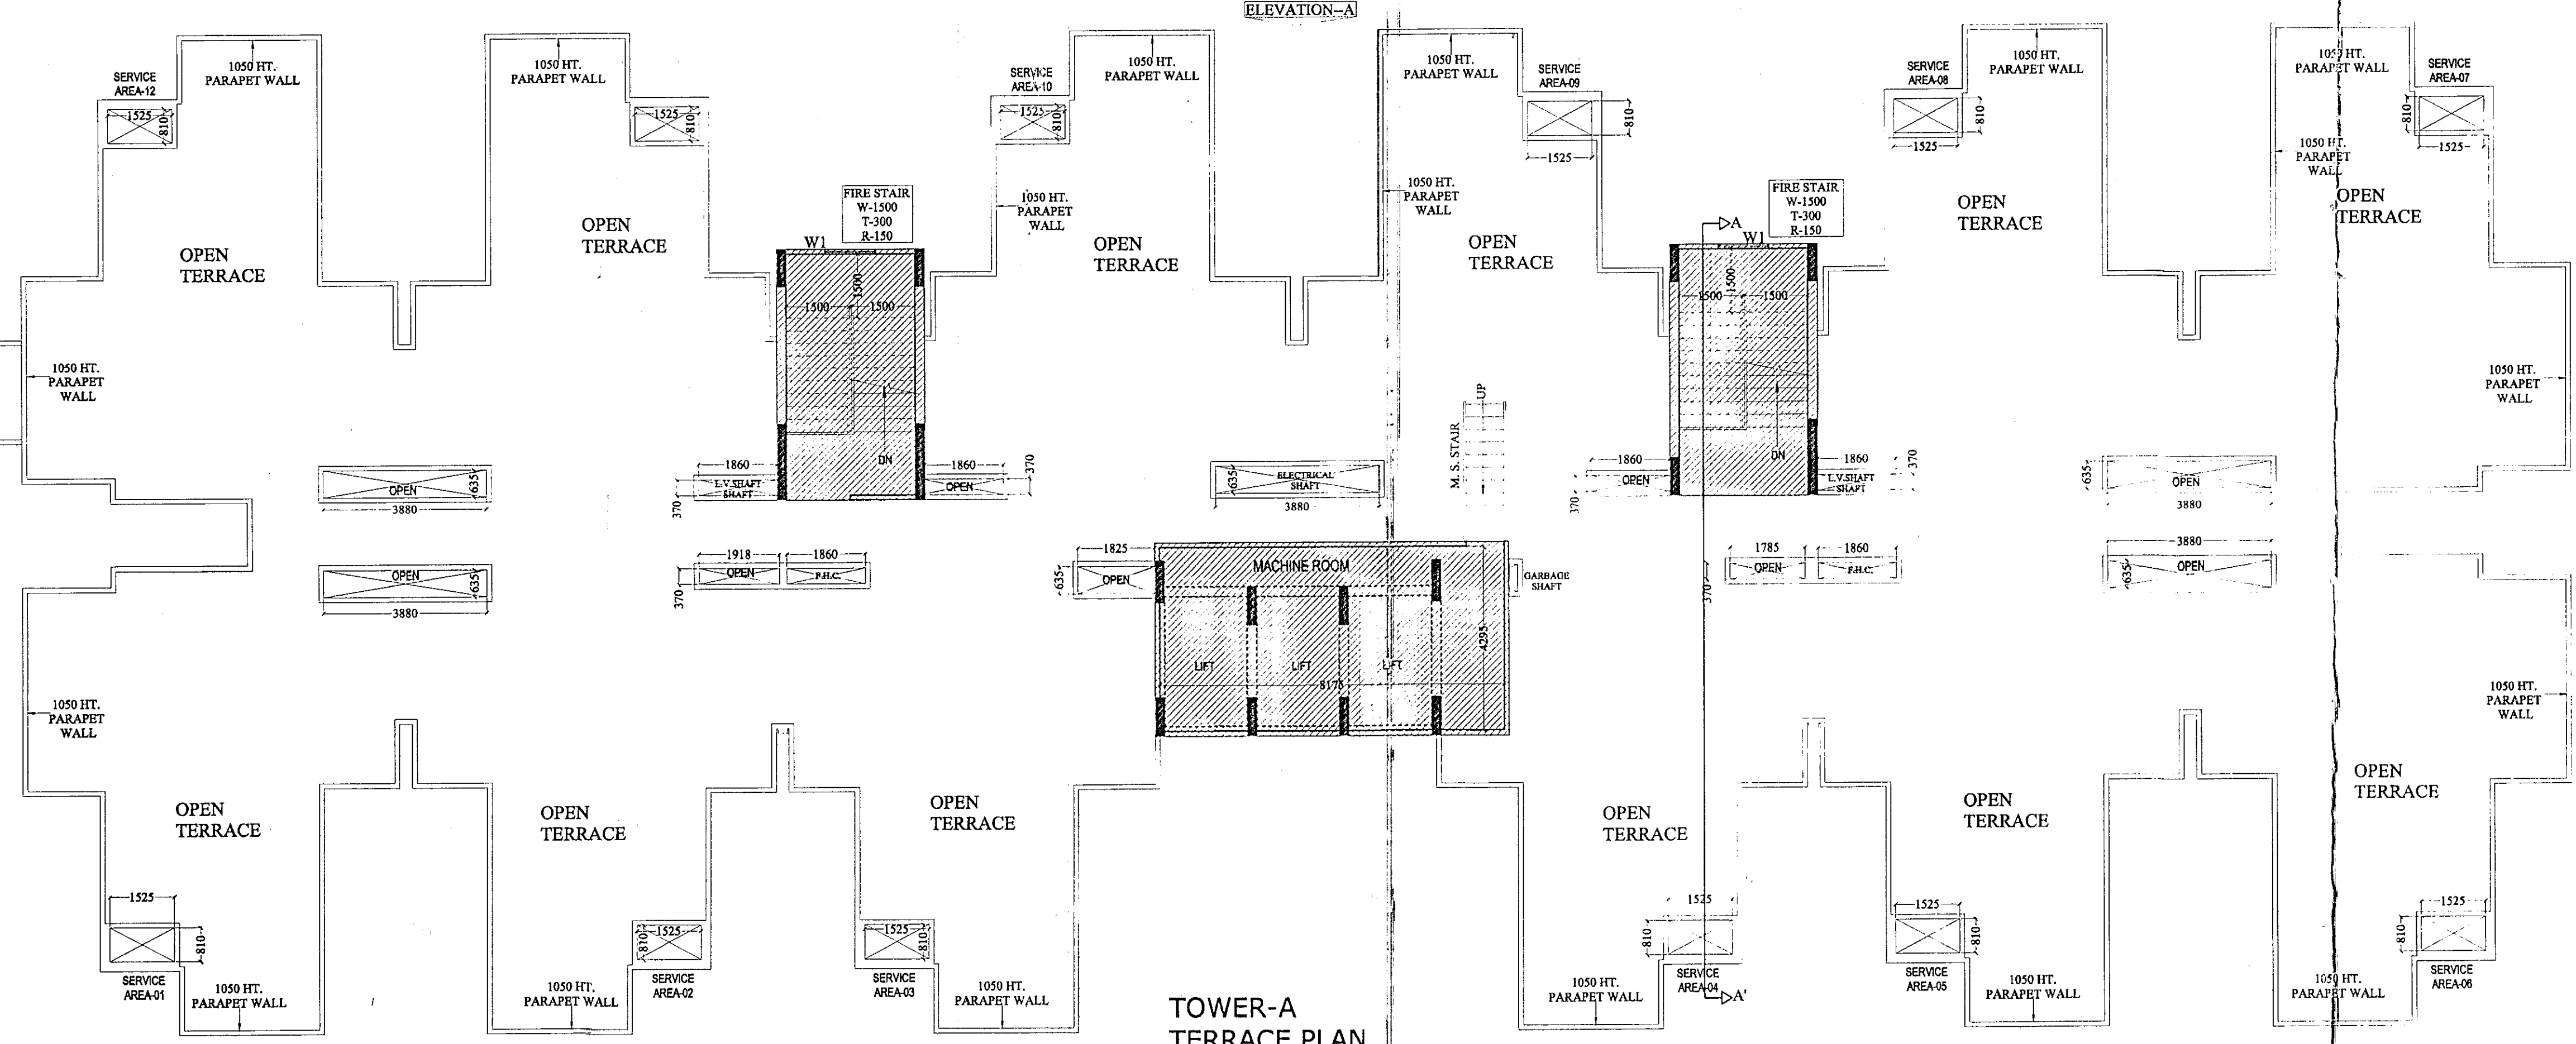

TOWER-A
TERRACE PLAN

PROJECT :-
PROPOSED RESIDENTIAL COMPLEX
"LE GARDEN"
AT PLOT NO - GH - 02, SECTOR-16,
GREATER NOIDA (U.P.)

BUILDERS & PROMOTER :-
M/S AJNARA REALTECH LTD.
D - 247 / 26, SECT.- 63, NOIDA

DRAWING TITLE :- TOWER-A

4th. TO 22nd. FLOOR PLAN
TERRACE PLAN

ARCHITECTS :-
Space Designers International
Architects Pvt. Ltd.
5 / 1308, VASUNDHARA, GHAZIABAD
PH: 0120-428224, 428225, 428226, 428227, 428228, 428229, 428230
E-MAIL: space@spaceindia.com, www.spaceindia.com

Space Designers
architects & planners

DRAWN BY :-
SANJAY

CHECKED BY :-
VISUAL

SCALE
1:100

DATED :-

For AJNARA REALTECH LTD.
OWNER'S SIGN

ARCHITECT'S SIGN
DRG.NO. - 10A