
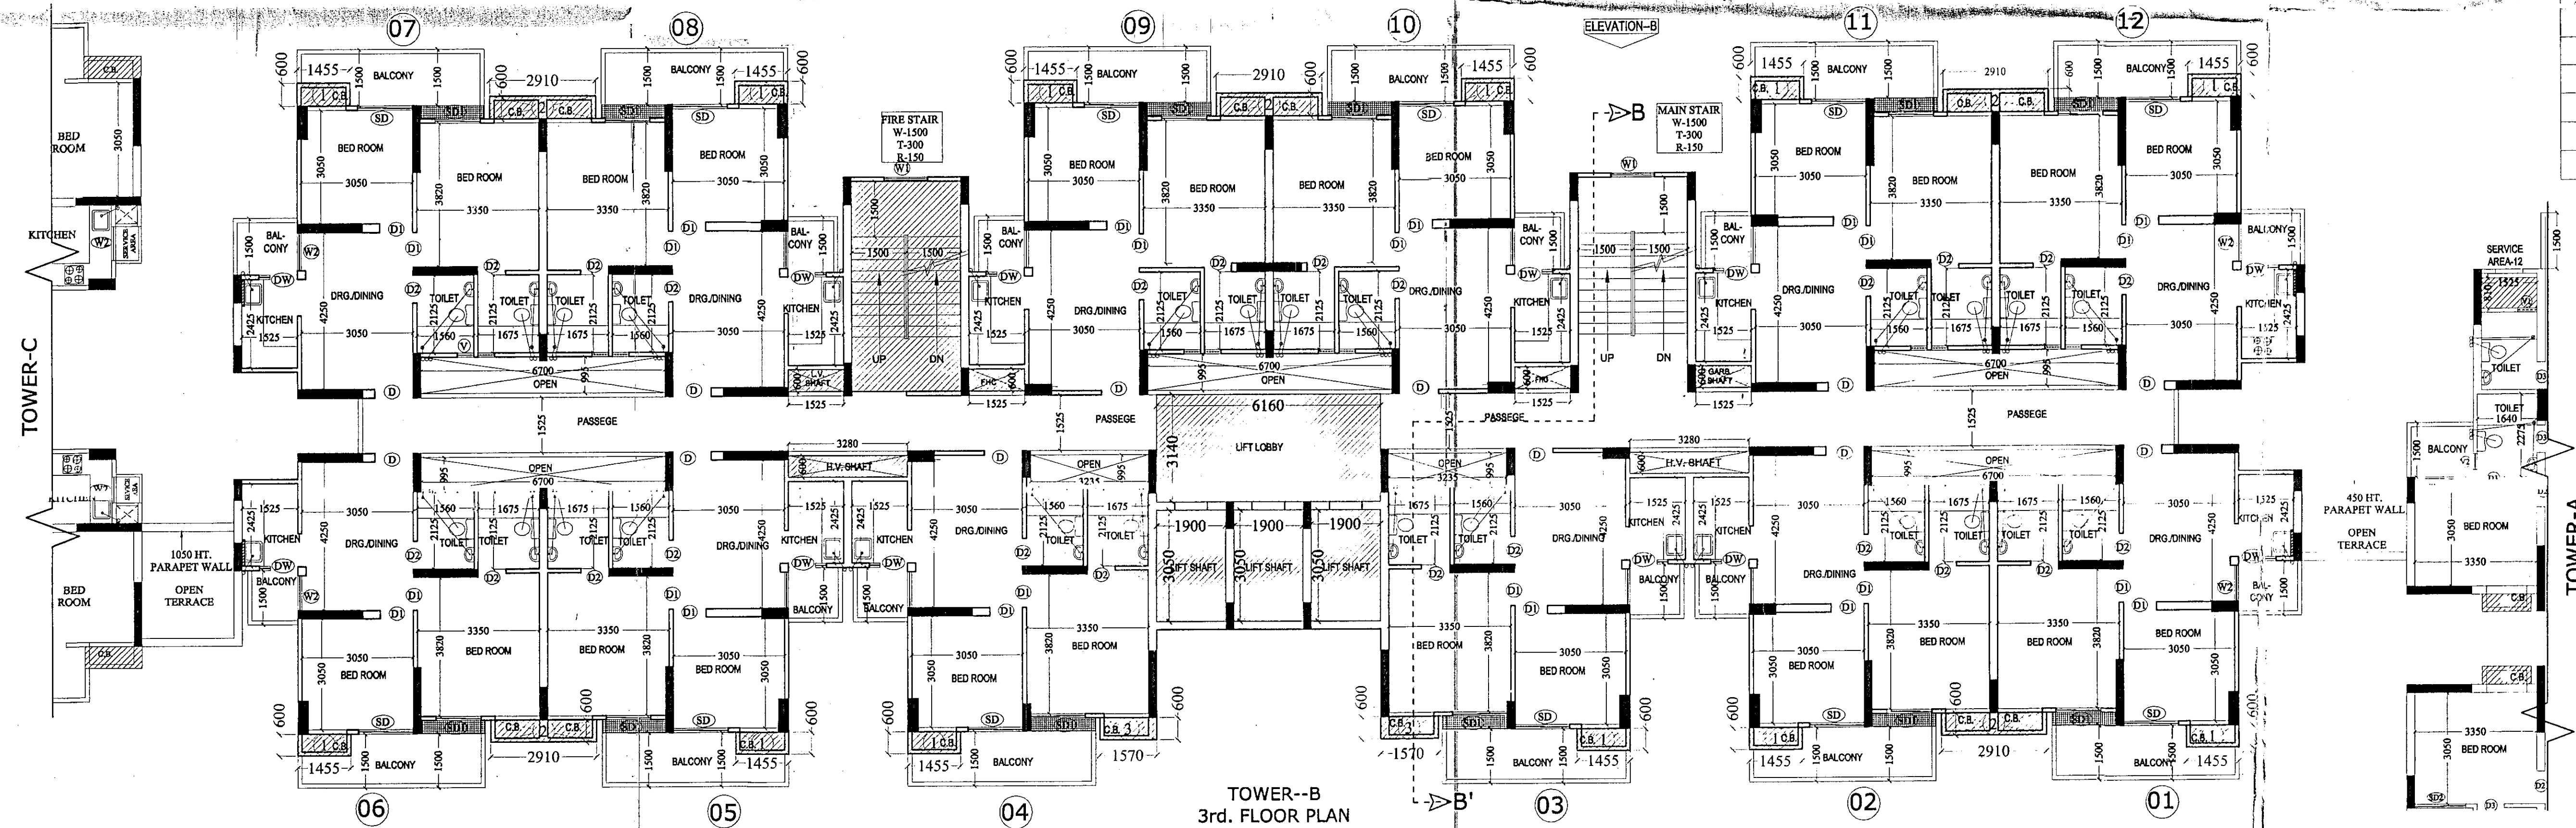


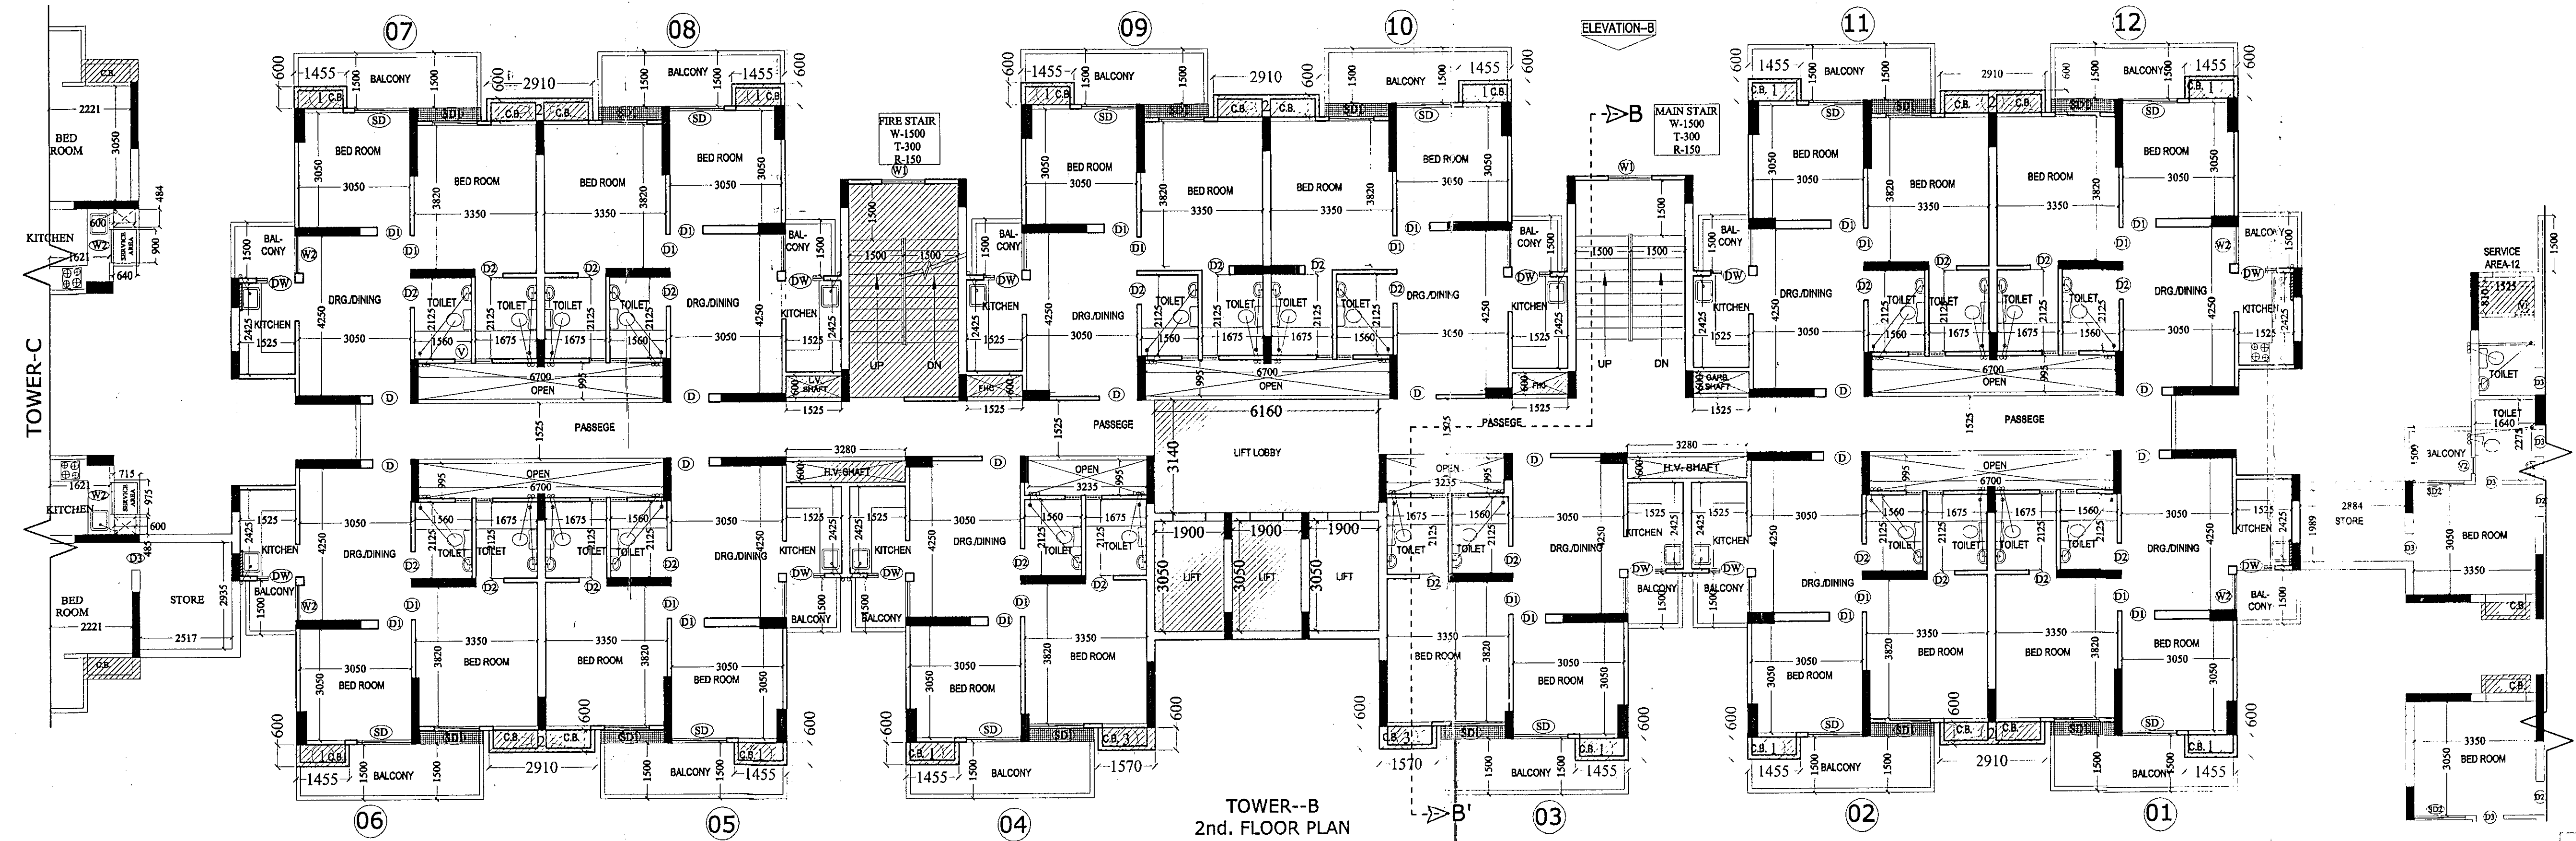

SCHEDULE OF OPENINGS			
TYPE	SIZE	CILL LVIL.	LINTEL LVIL.
DW	1050 X 1350	1150	2500
SD	1500X 2500	-----	2500
SD1	1235 X 2500	-----	2500
D1	1050X 2500	-----	2500
D2	900 X 2100	-----	2500
D3	750 X 2100	-----	2500
W1	1200 X 2050	450	2500
W2	995 X 2050	450	2500
V	450X 1000	1500	2500

PROJECT :-
PROPOSED RESIDENTIAL COMPLEX
"LE GARDEN"
AT PLOT NO - GH - 02, SECTOR-16,
GREATER NOIDA (U.P)


BUILDERS & PROMOTER :-
M/S AJNARA REALTECH LTD.
D - 247/26, SECT. - 63, NOIDA

DRAWING TITLE :- TOWER - B
2nd & 3rd. FLOOR PLAN

ARCHITECTS :-
Space Designers International
Architects Pvt. Ltd.
6 / 1308, VASUNCHARA, GHAZIABAD
PH : 0120-425201, MOB : 981070999, 981326262
architects & planners e-mail : spacedesign@gmail.com, www.spacedesign.com

DRAWN BY :- SANIAY
CHECKED BY :- VISHAL
SCALE :- 1:100
DATED :-

For AJNARA REALTECH LTD.

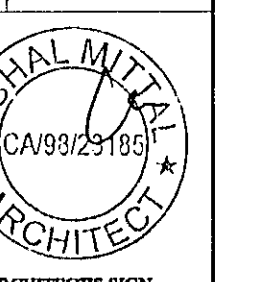

DRG.NO.-18