
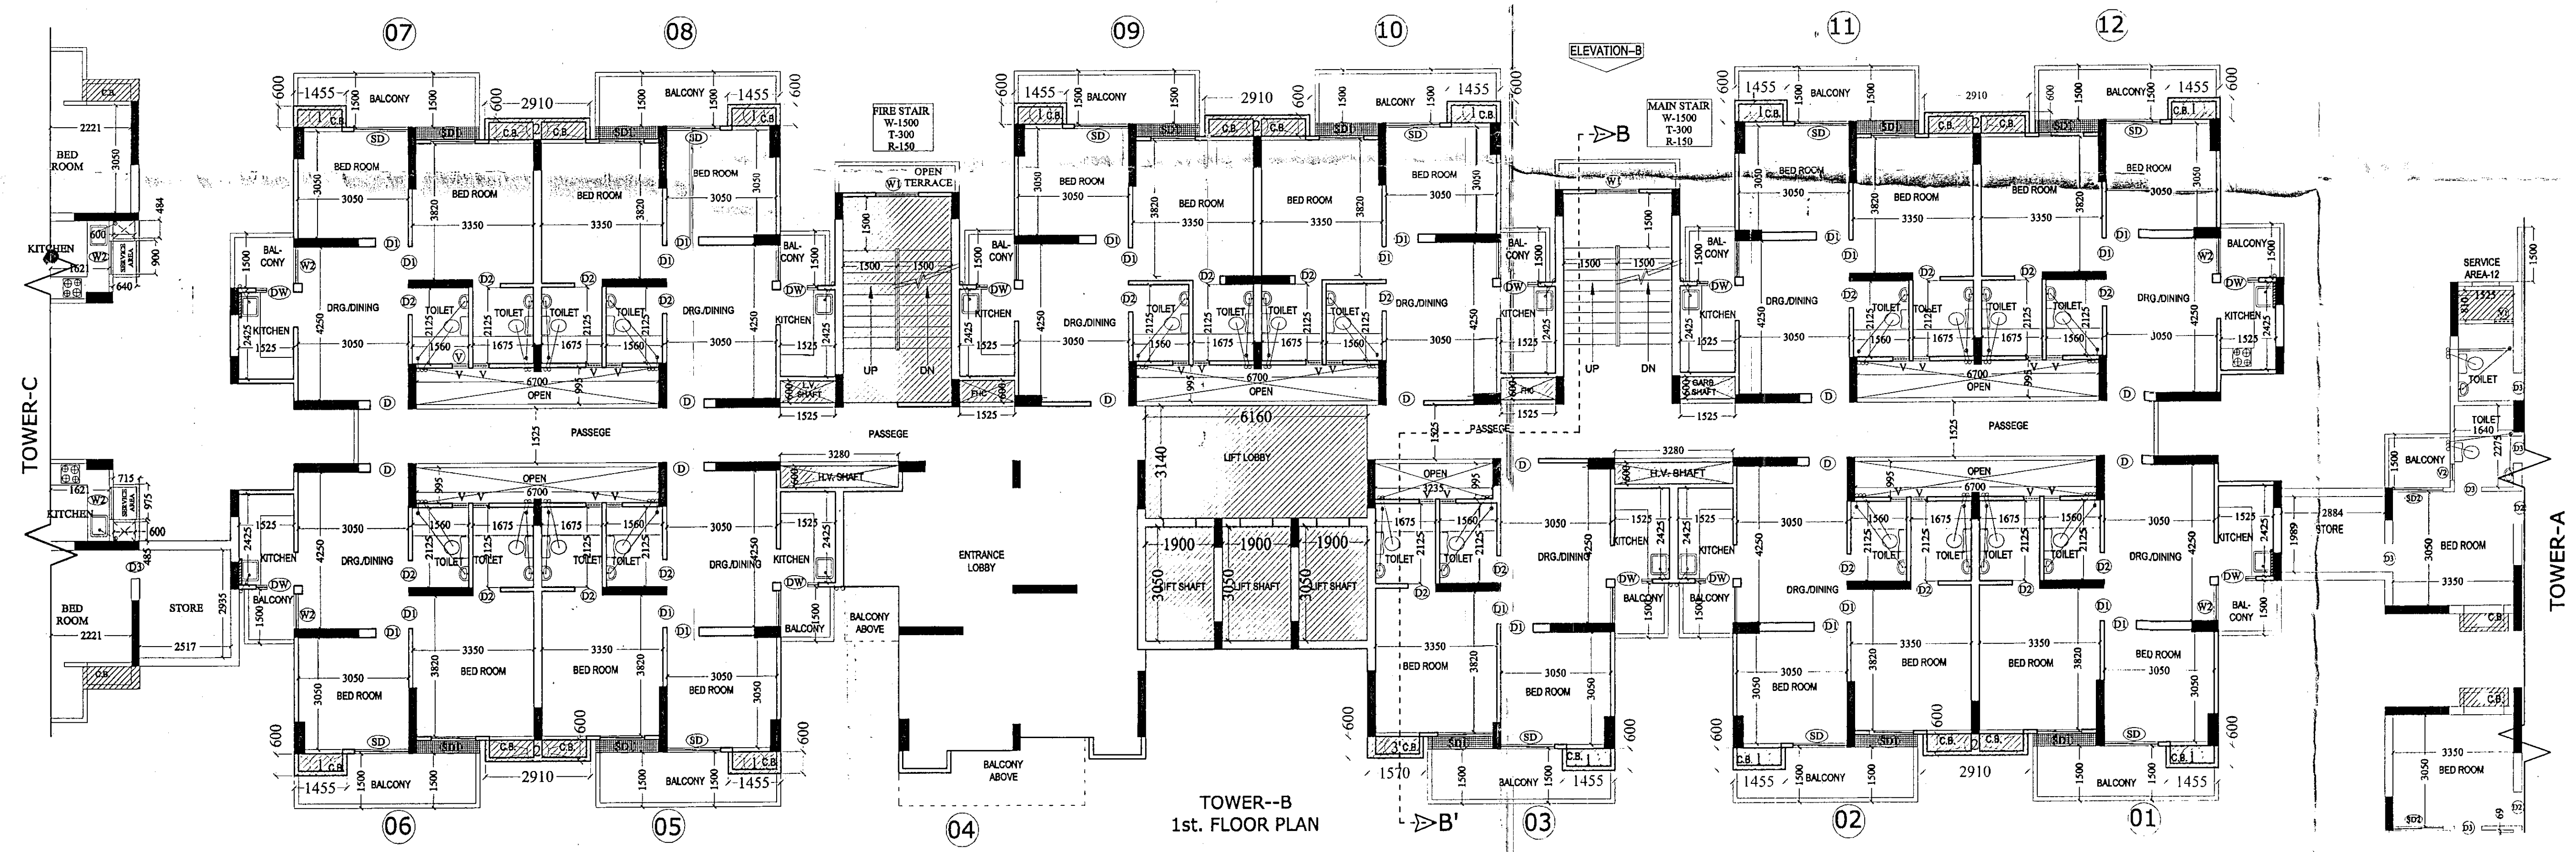


BP 2643/64/FTS 6187
20/7/2014
65 Yrs

W-1500
T-300
R-157.50

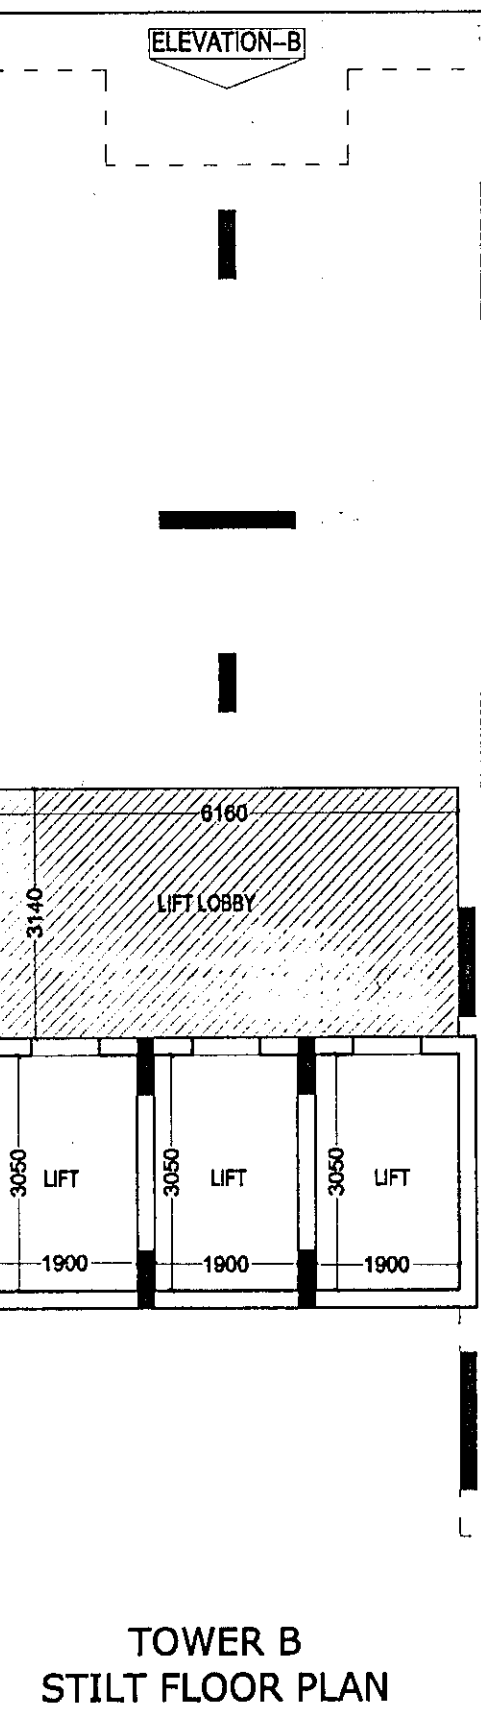

SCHEDULE OF OPENINGS			
TYPE	SIZE	CILL LVIL.	LINTEL LVIL.
DW	1050 X 1350	1150	2500
SD1	1235 X 2500	-----	2500
D1	1050 X 2500	-----	2500
D2	900 X 2100	-----	2500
D3	750 X 2100	-----	2500
W1	1200 X 2050	450	2500
W2	995 X 2050	450	2500
V	450 X 1000	1500	2500

PROJECT :-
PROPOSED RESIDENTIAL COMPLEX
"LE GARDEN"
AT PLOT NO - GH - 02, SECTOR-16,
GREATER NOIDA (U.P.)

BUILDERS & PROMOTER :-
M/S AJNARA REALTECH LTD.
D - 24/26, SECT - 63, NOIDA

DRAWING TITLE :- TOWER - B
STILT FLOOR PLAN
1st. FLOOR PLAN

ARCHITECTS :-
Space Designers
architects & planners
6 / 1308, VASUNDHARA, GHAZIABAD
PH : 0120-42524, 42525, 42526, 42527
E-mail : space@spacedesigners.com, www.spacedesigners.com

DRAWN BY :- SANJAY
CHECKED BY :- VISHAL

SCALE :- 1:100
DATED :- 20/7/2014

For AJNARA REALTECH LTD.
Autho. sed

ARCHITECT'S SIGN
DRG.NO-17